

MAINTENANCE SCHEDULE - STREET TREES
Street trees shall be maintained for 36 months following installation to the following minimum standard:

WATER
Water plants deeply - as a guideline: (25 litres of water per m2/week) three times a week for 2 weeks, then twice a week for 2 months, then 1-2 times per week for remainder of year. Monitor soil conditions to ensure root ball is kept moderately moist and adjust water quantity and frequency dependant on rainfall and season.

MULCH
Top up mulch to 100mm depth, in a minimum 600mm diameter around tree. Do not place mulch in direct contact with plant stem. Every 4 months.

WEEDS
Remove weeds from mulch area (by pulling out at roots). Do not spray herbicide within mulch zone. Fortnightly.

HEALTH
Inspect foliage and branches for disease or pest infestations. Fortnightly. Control where necessary.

STAKES
Check stakes/ guards and replace/repair as necessary. Adjust as required to ensure no damage to stem or branches. Ensure free movement of plant. Weekly.

FORMATIVE PRUNING.
Check for defects in tree structure and prune where necessary in accordance with Natural Target Pruning Techniques. Undertake pruning in accordance with AS4373:2007 "Pruning of Amenity Trees". Any puning to be undertaken by qualified arborist or horticulturalist.

CROWN LIFTING.
At 6 monthly intervals, check that tree remains clear of pedestrian paths and vehicles. Remove lower branches as necessary to lift crown. Do not remove more than one third of total tree height. Prune as per "Formative Pruning".

FERTILISE
Apply an appropriate balanced N:P:K slow release fertiliser - every 4-6 months depending on season.

REPLACEMENTS
Replace all plants that are missing, unhealthy or dead with plants of the same size, quality and species. Replace on a continuing basis not exceeding 2 weeks. Fortnightly.

| Plant Schedule | | | | | | |
|----------------|-----|--------------------|-----------------------|-----------|---------------|---------------|
| ID | Qty | Common Name | Botanical Name | Pot Size | Mature Height | Mature Spread |
| Trees | | | | | | |
| AnSu | 16 | Broad Leaved Apple | Angophora subvelutina | 100 litre | 15 - 20m | 6 - 10m |
| EuMa | 3 | Spotted Gum | Corymbia maculata | 100 litre | 25 - 30m | 6 - 10m |

All street trees are to be grown to AS 2303 Tree Stock for Landscape Use


LEGEND

- Existing Tree to be removed
- Existing tree to be retained
- Extent of work

NOTE:
Street trees to be installed as per Wollondilly Council "Street Tree Vegetation Risk and Management Procedure". Street trees to be located minimum 2.5m from street lighting, power poles, driveways or telephone pillars, and no closer than 12m from apex of street corner.
Street trees shall be planted no closer than 10m from any road intersection.




Contractor to identify locations of underground electricity, communications and water services within the verge.
Contractor to stay clear of services and adjust locations of trees as required on site. Use root guard where necessary to protect services..

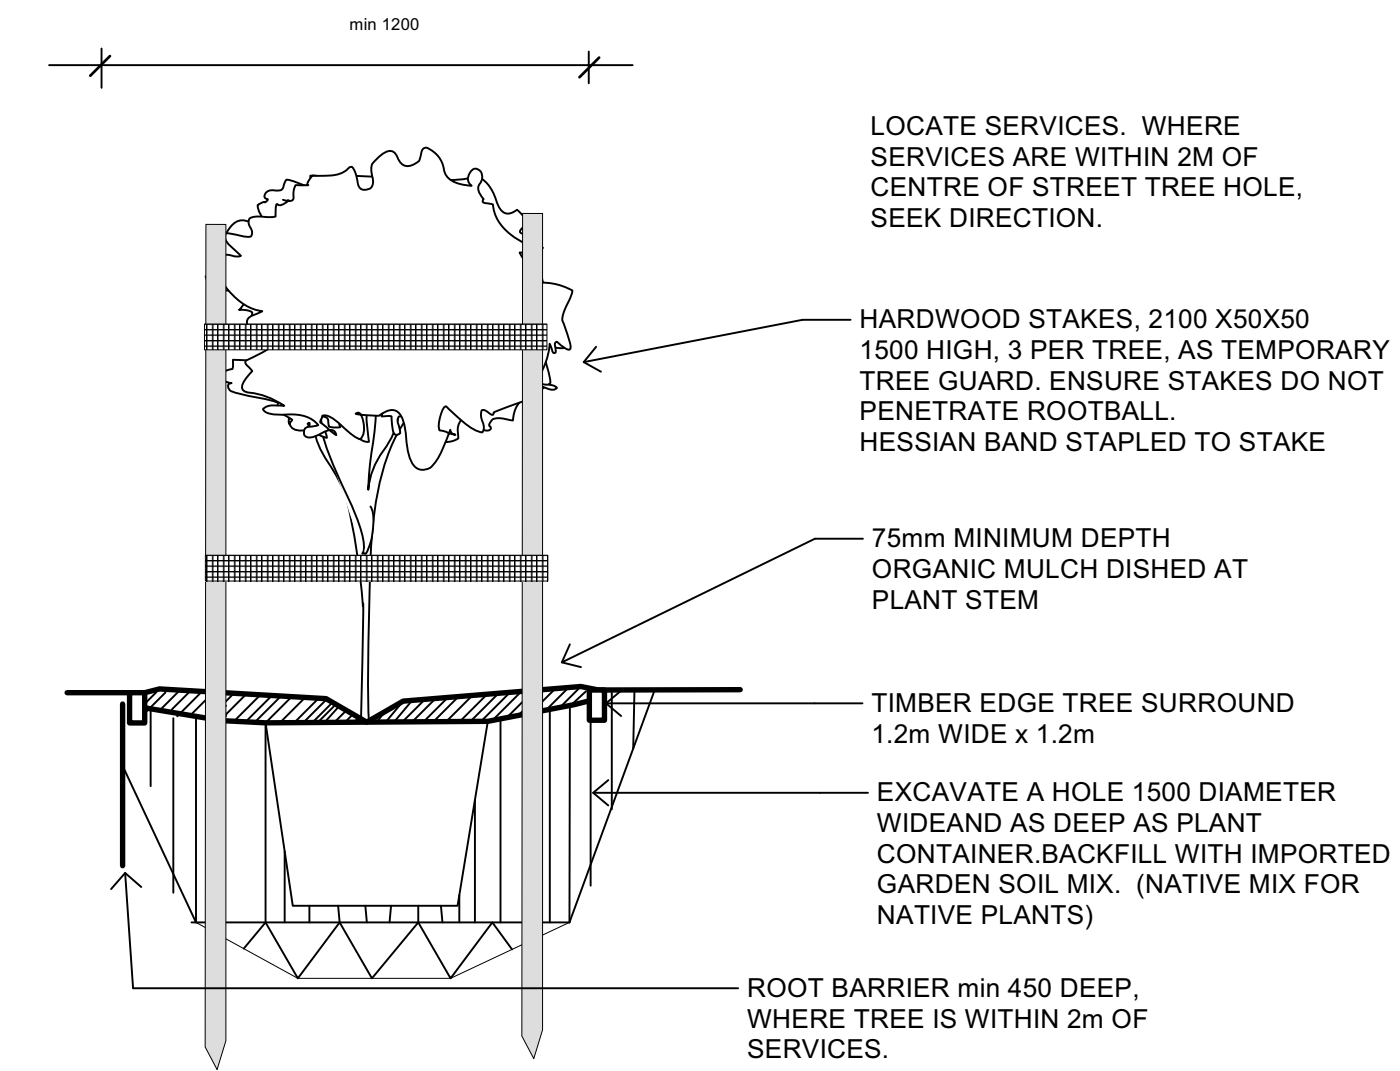

STREET TREE PLANTING - 75 to 100 litre

LOCATE STREET TREE CENTRALLY IN VERGE - EXACT LOCATION TO BE CONFIRMED ON SITE TO AVOID UNDERGROUND SERVICES

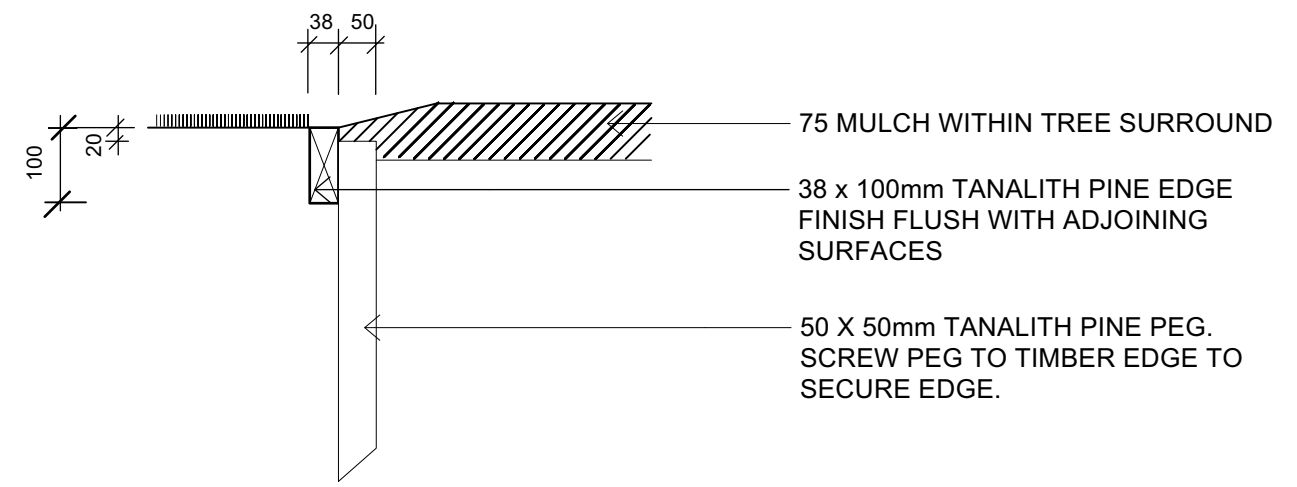

TIMBER EDGE