


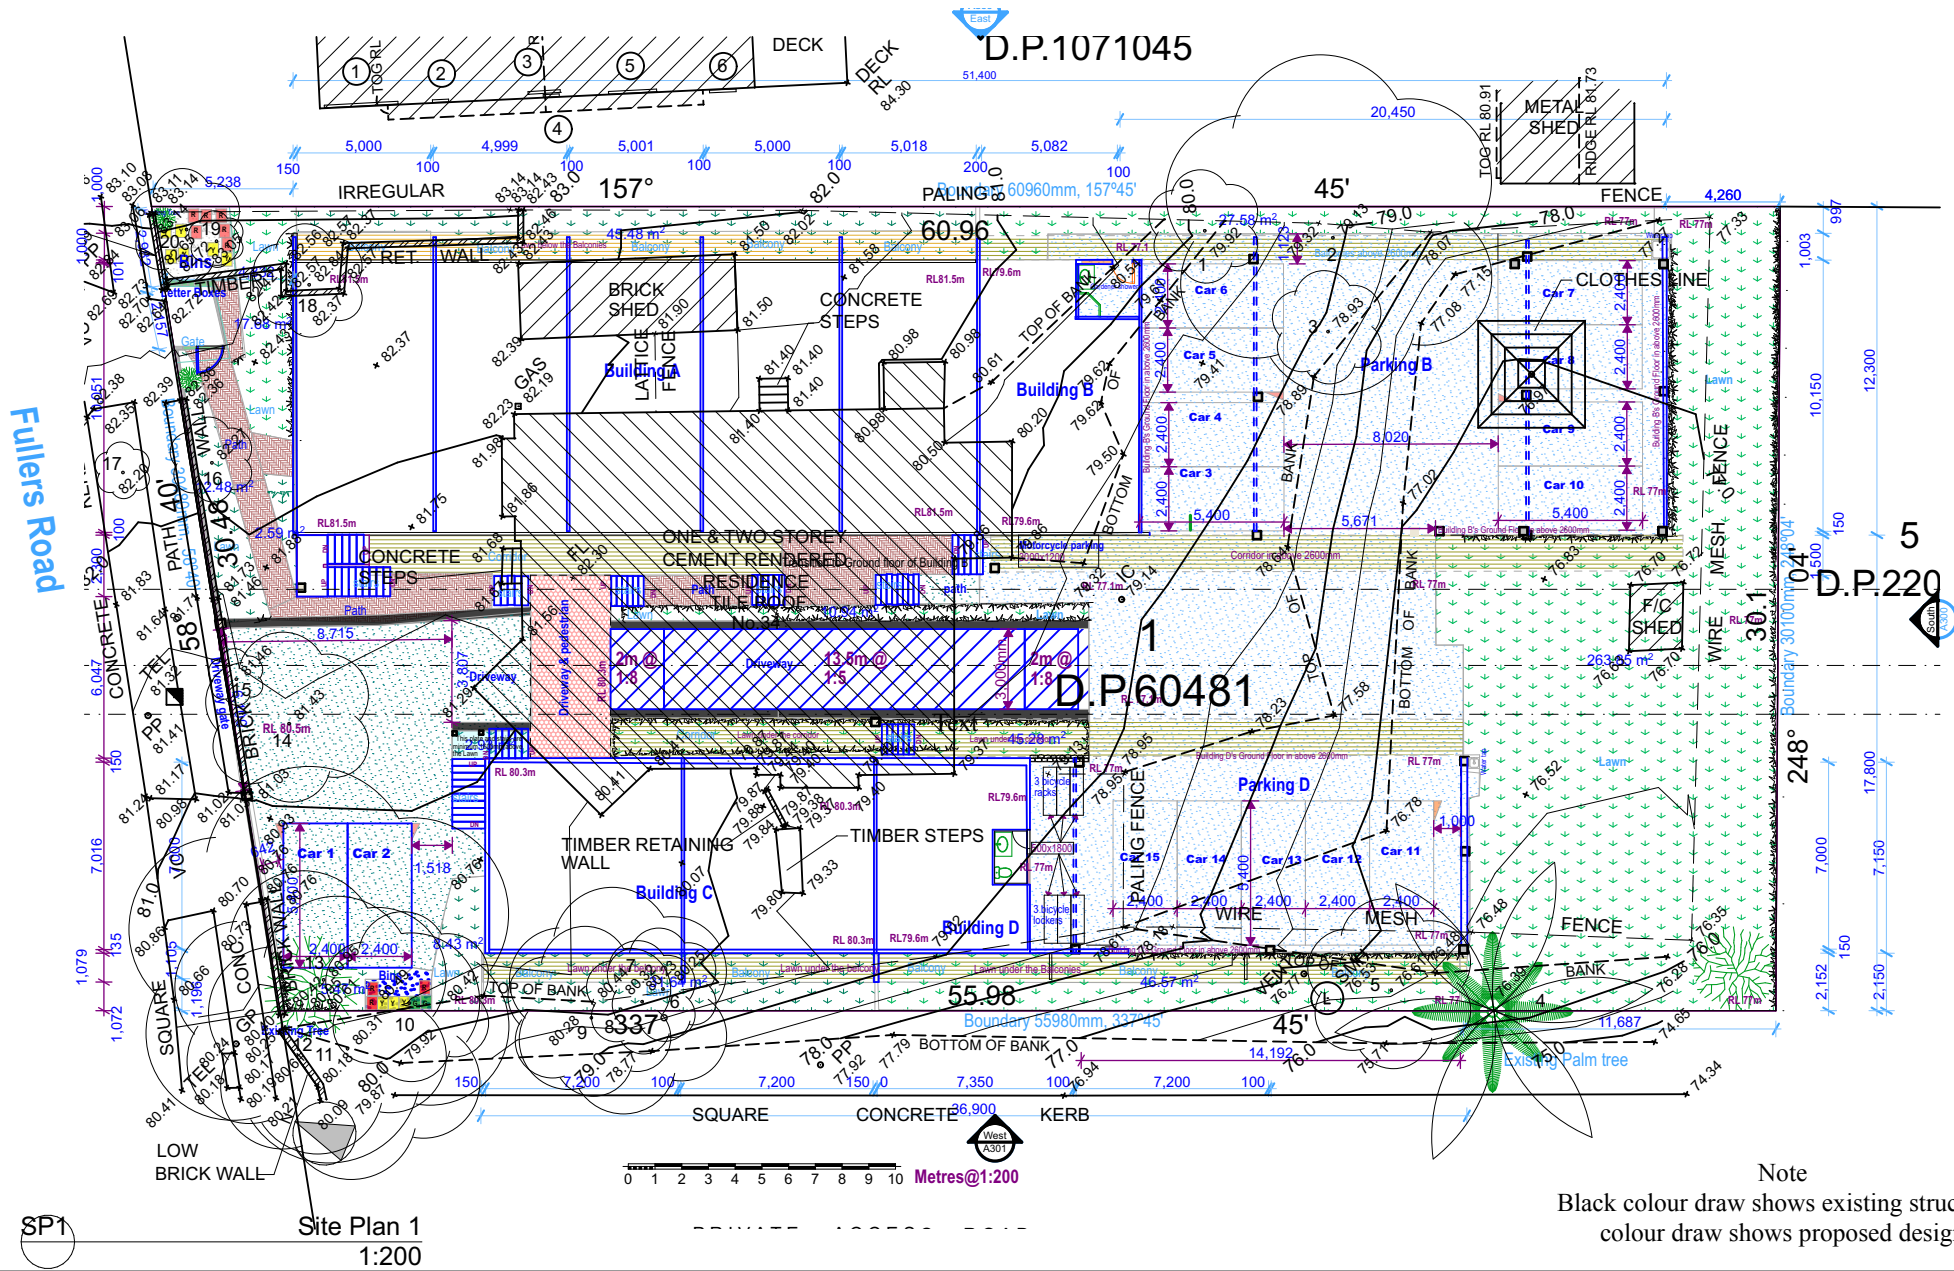

Drawn by Jo -3- ang
 Contact Details Mobile: 0433510768, ph. 94118979
 Email: JoannaYang98@outlook.com
 Post Address: PO Box 165, Chatswood, NSW 2057
 Plot Date: 23/10/20

Applicatoin: Site Compatibility Certificate for
 Residential Flat Buildings as Affordable Housing
 LOT 1, D.P. 60481
 Site address 34 Fullers Road, Chatswood NSW 2067 Australia

DRAWING TITLE :
 DESIGN DEVELOPMENT / CONSTRUCTION DOCUMENTATION
New design to existing structure
 PROJECT NAME :
Fullers 34

REVISION NO.
 DRAWING NO.
New&Old