



WINDOW HEIGHTS No.92		
NO.	SILL	LINTEL
W1	67.39	68.19
W2	67.39	68.19

WINDOW HEIGHTS No.25		
NO.	SILL	LINTEL
W1	61.63	62.91
W2	62.21	62.91
W3	61.72	62.91
W4	59.25	60.31
W5	62.13	62.91
W6	61.60	62.91
W7	59.04	59.79
W8	58.53	59.29

- (C) EASEMENT FOR UNDERGROUND SERVICES (VIDE S866798)
(D) EASEMENT TO DRAIN WATER 1.2 WIDE (VIDE AD42842)

FIRST ISSUE	SURVEY	TRACED	CHECK	APPRO.	DATE
IS	PW	DJH	DJH		18/10/2021

AMENDMENT DETAILS	

STATUS	
AUTHORISED FOR ISSUE:	
BY: DANIEL JAMES HANNIGAN	SIGN:
Registered Surveyor (No.1208)	
DATE: 15/10/2021	

SCALE	
0 2.0 4.0 6.0 8.0 10.0 12.0 14.0 16.0	
SCALE 1:200 (A1) SCALE 1:400 (A3)	

CLIENT	
OATLANDS GOLF CLUB	



© 2021 calibregroup.com

PROJECT	
OATLANDS GOLF CLUB DETAIL SURVEY	
DISCLAIMER ALL DIMENSIONS TO BE CHECKED ON SITE BY CONTRACTOR PRIOR TO CONSTRUCTION. USE WRITTEN DIMENSIONS ONLY, DO NOT SCALE. NOT FOR CONSTRUCTION UNLESS STAMPED BY CERTIFYING AUTHORITY	


DRAWING TITLE			
PLAN SHOWING SELECTED FEATURES & LEVELS OVER PART OF LOT 100 DP 1243044 BEING NO. 94 BETTINGTON ROAD, OATLANDS			
PROJECT No.	DRAWING No.	MILESTONE	REVISION
21-000404	02 OF 06		00

FILE: I:\STANDARD\BROWNCAN\LOCAL\PROJECTS\21021\000404 - MIRVAC OATLANDS GOLF CLUB SURVEY\21021\000404 - MIRVAC OATLANDS GOLF CLUB DETAIL SURVEY.DWG LAST SAVED BY: PENS WU



FIRST ISSUE					DATE					AMENDMENT DETAILS					STATUS					CLIENT					PROJECT					DRAWING TITLE				
IS	PW	DJH	DJH		18/10/2021															OATLANDS GOLF CLUB					OATLANDS GOLF CLUB					PLAN SHOWING SELECTED FEATURES & LEVELS				
																														OVER PART OF LOT 100 DP 1243044 BEING				
																														NO. 94 BETTINGTON ROAD, OATLANDS				
																														PROJECT No.				
																														DRAWING No.				
																														MILESTONE				
																														REVISION				
																														21-000404				
																														03 OF 06				
																														00				

FILE: I:\STANDARD\BROWNCAN\LOCAL\PROJECTS\21021\000404 - MIRVAC OATLANDS GOLF CLUB SURVEY\21021\000404 - MIRVAC OATLANDS GOLF CLUB DETAIL SURVEY.DWG LIST SAVED BY PENG WU

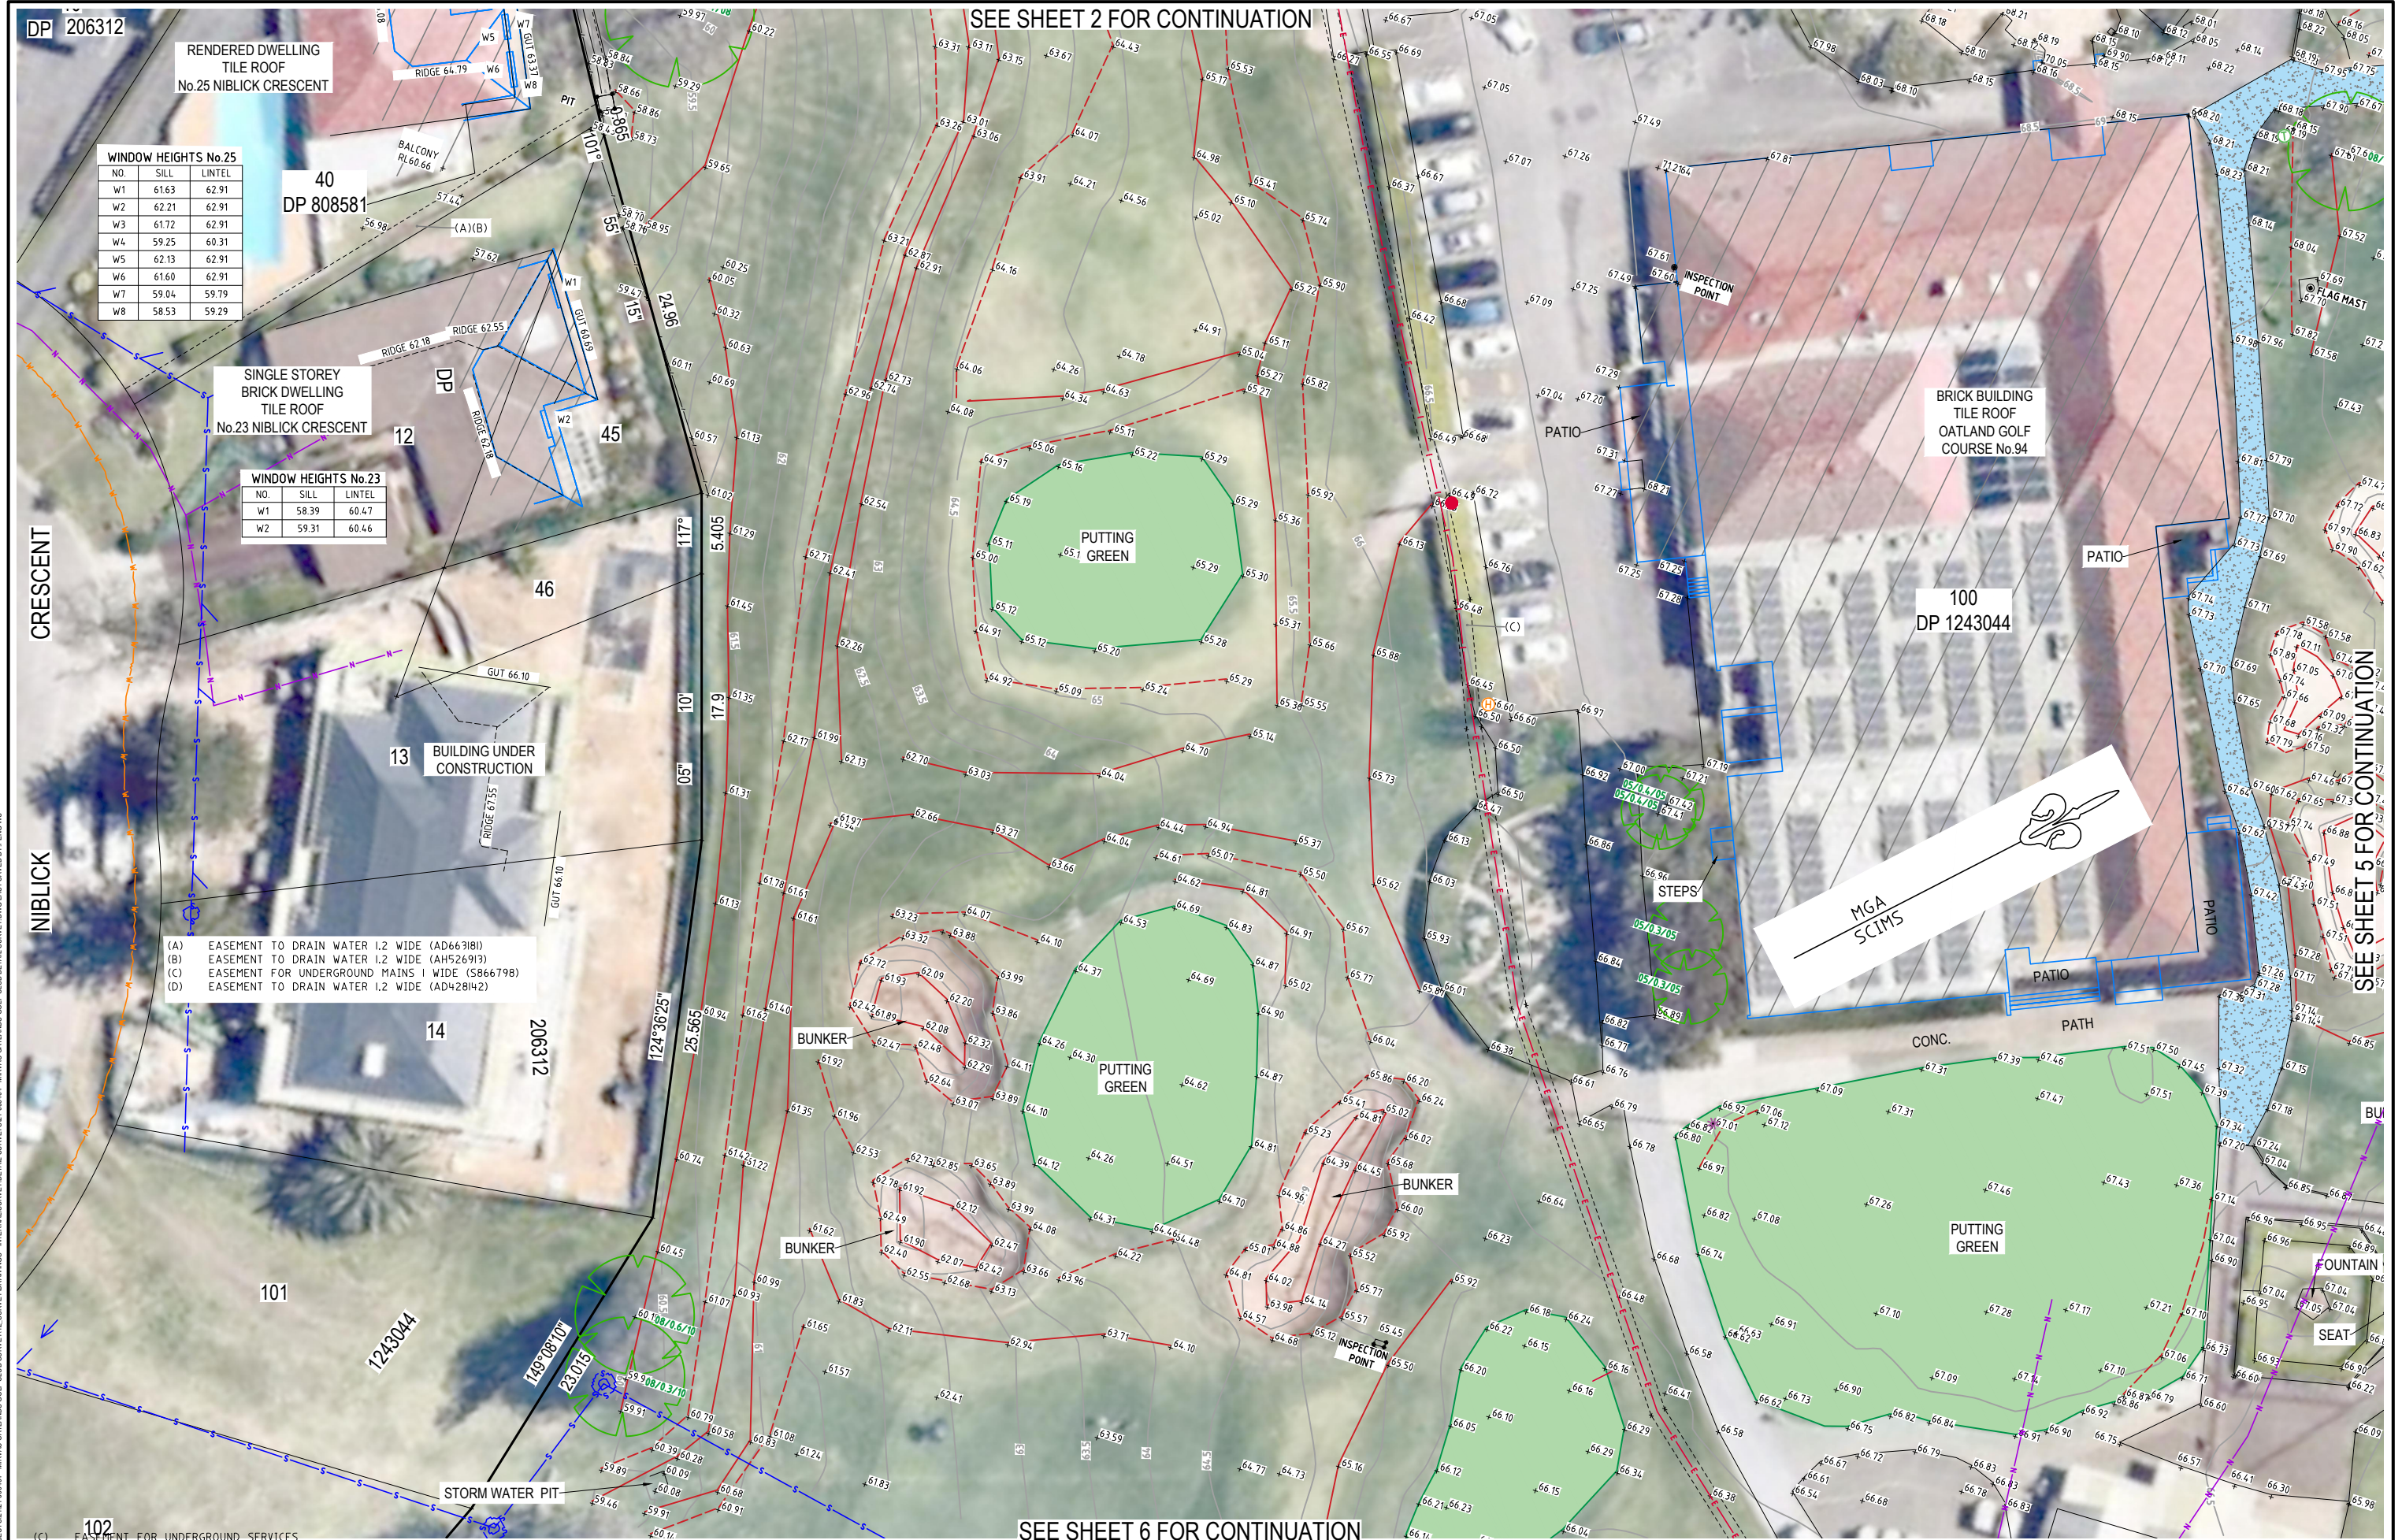

PROJECT				DRAWING TITLE			
OATLANDS GOLF CLUB DETAIL SURVEY				PLAN SHOWING SELECTED FEATURES & LEVELS OVER PART OF LOT 100 DP 1243044 BEING NO. 94 BETTINGTON ROAD, OATLANDS			
DISCLAIMER ALL DIMENSIONS TO BE CHECKED ON SITE BY CONTRACTOR PRIOR TO CONSTRUCTION. USE WRITTEN DIMENSIONS ONLY, DO NOT SCALE. NOT FOR CONSTRUCTION UNLESS STAMPED BY CERTIFYING AUTHORITY				PROJECT No.	DRAWING No.	MILESTONE	REVISION
				21-000404	04 OF 06		00

STATUS				SCALE			
BY: DANIEL JAMES HANNIGAN Registered Surveyor (No.1208)				0 2.0 4.0 6.0 8.0 10.0 12.0 14.0 16.0 SCALE 1:200 (A1) SCALE 1:400 (A3)			
DATE: 15/10/2021							

AMENDMENT DETAILS				CLIENT			
				OATLANDS GOLF CLUB			




FIRST ISSUE				DATE			
				18/10/2021			

SURVEY				CHECK			

DRAWING				DATE			

FILE: I:\STANDARD\BROWNCAL\LOCAL\PROJECTS\2101\000404 - MIRVAC OATLANDS GOLF CLUB SURVEY\2101\000404 - MIRVAC OATLANDS GOLF CLUB DETAIL SURVEY.DWG LAST SAVED BY PENC WU

SEE SHEET 3 FOR CONTINUATION

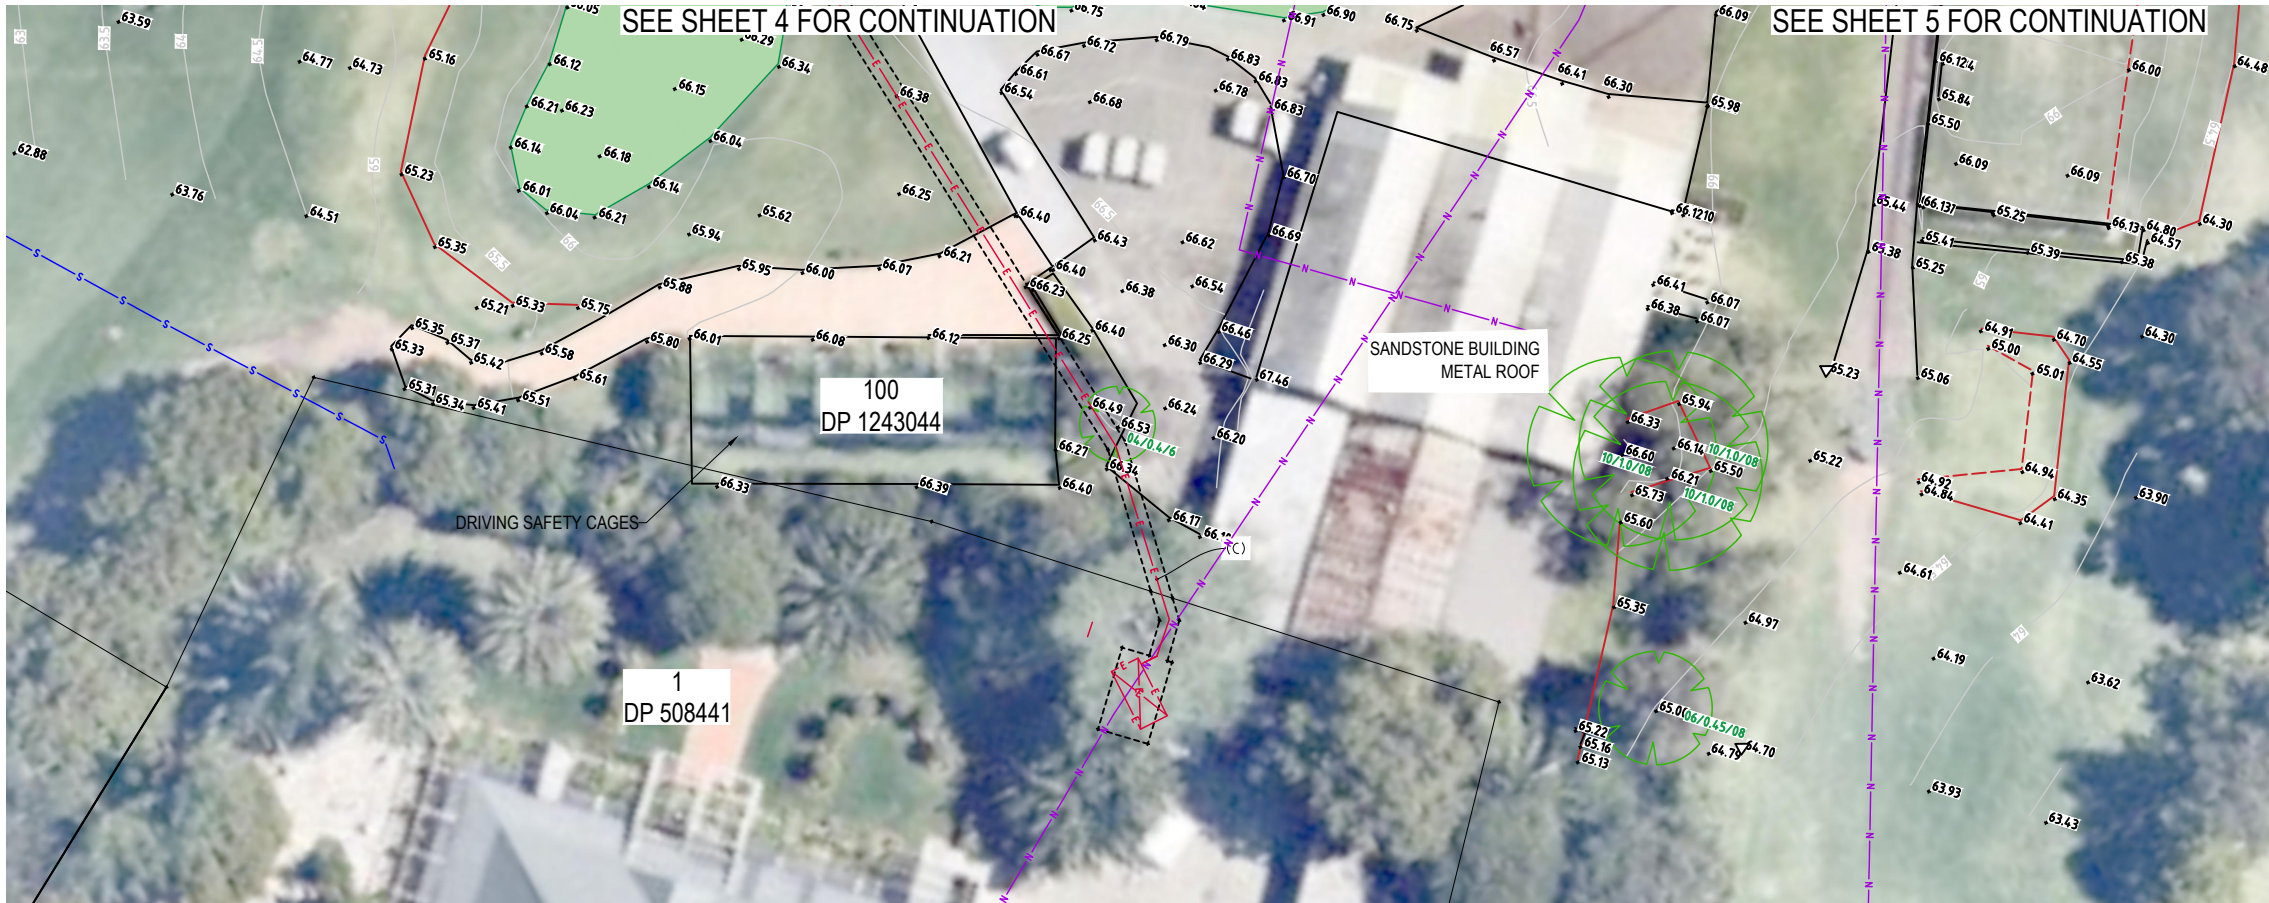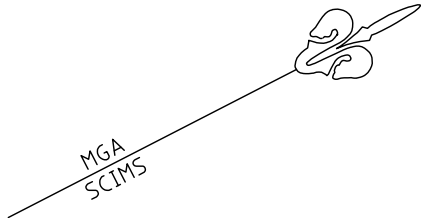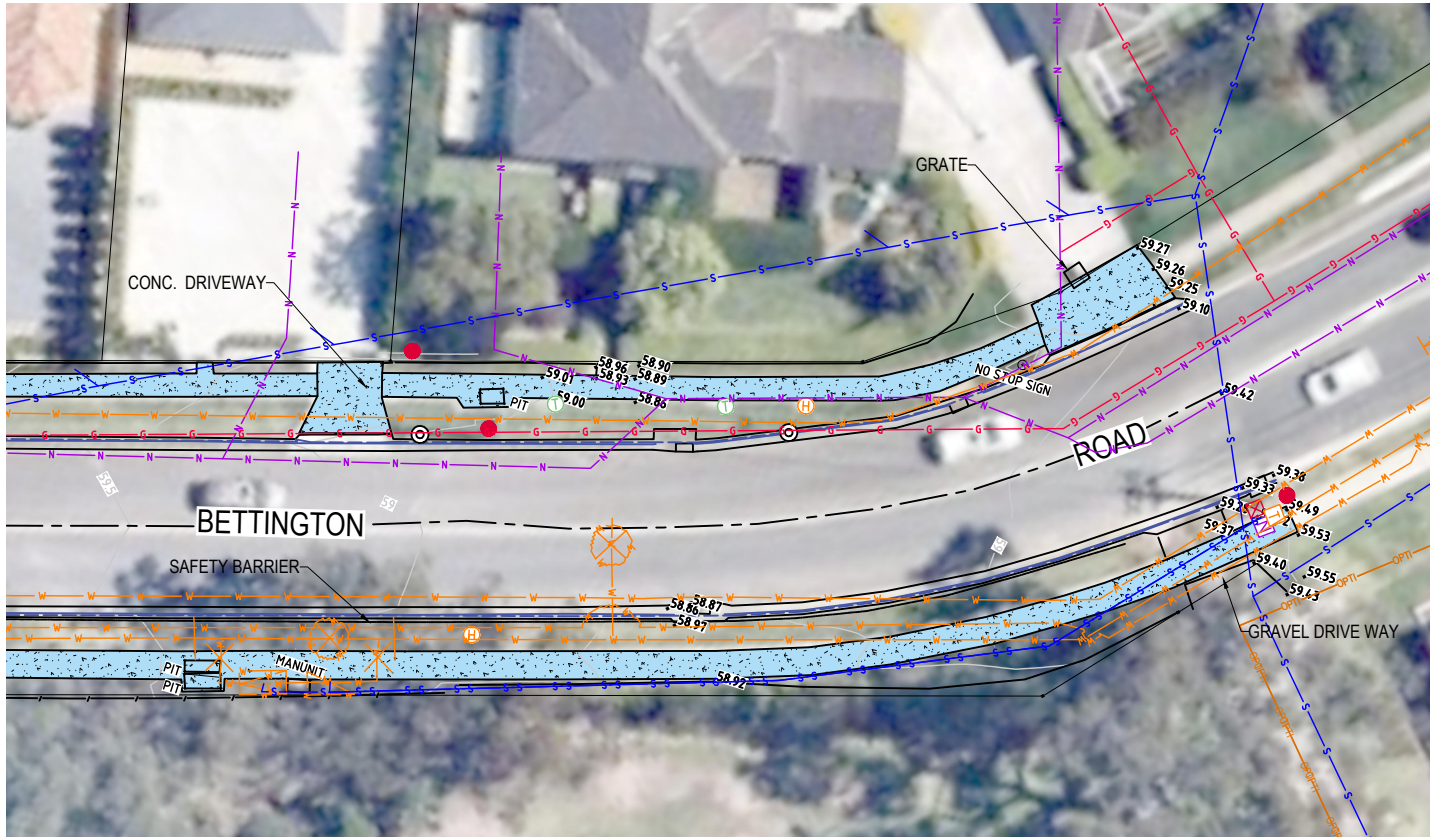

FOR CONTINUATION SEE INSET A DWG 5

(C) EASEMENT FOR UNDERGROUND SERVICES

FIRST ISSUE	SURVEY IS	TRACED PW	CHECK DJH	APPD. DJH	DATE 18/10/2021	AMENDMENT DETAILS	STATUS	SCALE	CLIENT	PROJECT	DRAWING TITLE	DISCLAIMER ALL DIMENSIONS TO BE CHECKED ON SITE BY CONTRACTOR PRIOR TO CONSTRUCTION. USE WRITTEN DIMENSIONS ONLY, DO NOT SCALE. NOT FOR CONSTRUCTION UNLESS STAMPED BY CERTIFYING AUTHORITY	PROJECT No. 21-000404	DRAWING No. 06 OF 06	MILESTONE	REVISION 00
							AUTHORISED FOR ISSUE: BY: DANIEL JAMES HANNIGAN SIGN: Registered Surveyor (No.1208) DATE: 15/10/2021	0 2.0 4.0 6.0 8.0 10.0 12.0 14.0 16.0 SCALE 1:200 (A1) SCALE 1:400 (A3)	OATLANDS GOLF CLUB	OATLANDS GOLF CLUB DETAIL SURVEY						