




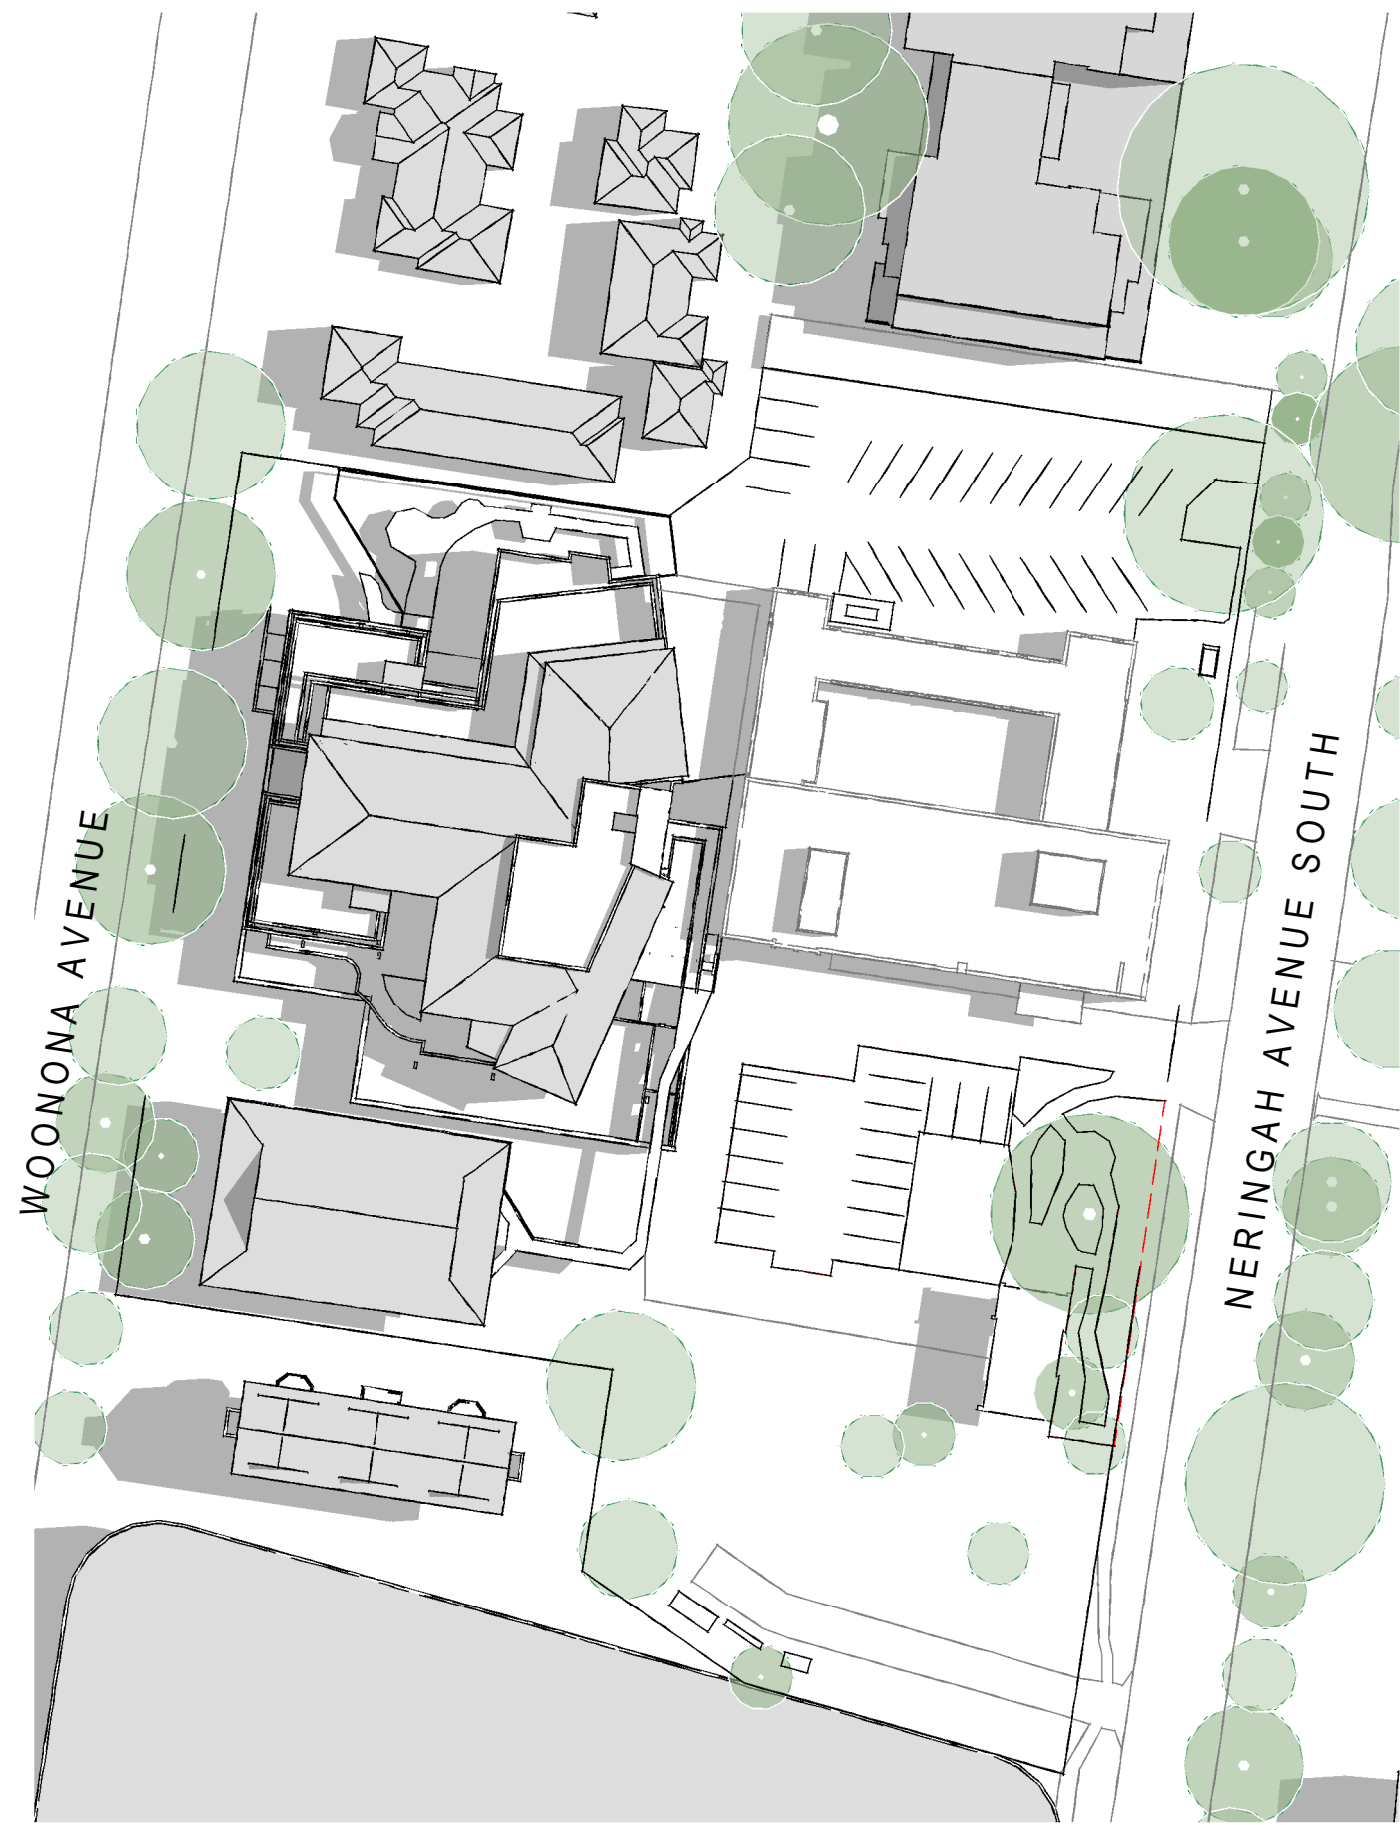


1 Existing - Shadow Study - Summer 9am
1:750

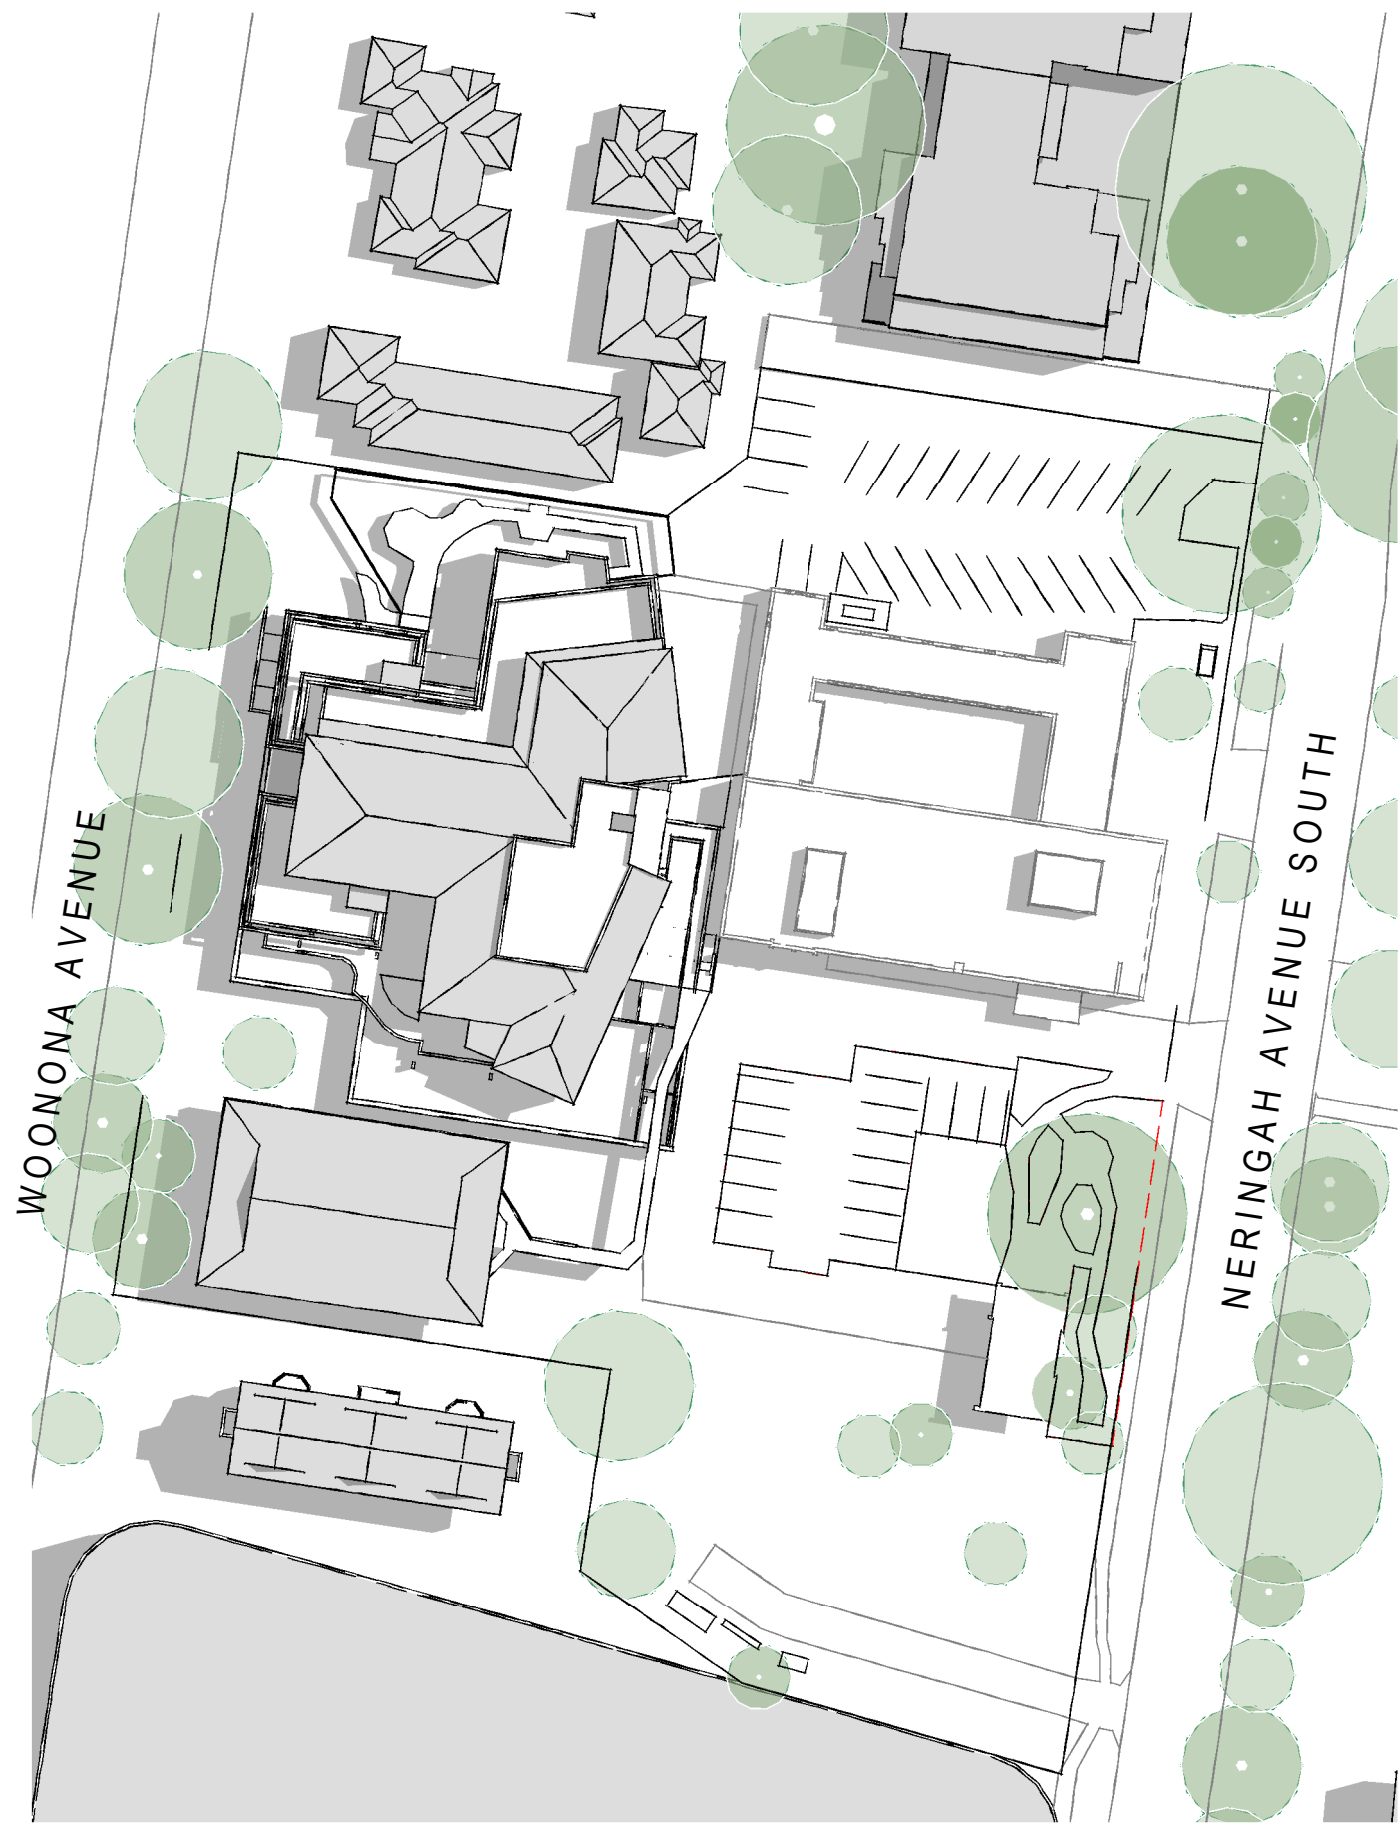


3 Existing - Shadow Study - Summer 10am
1:750

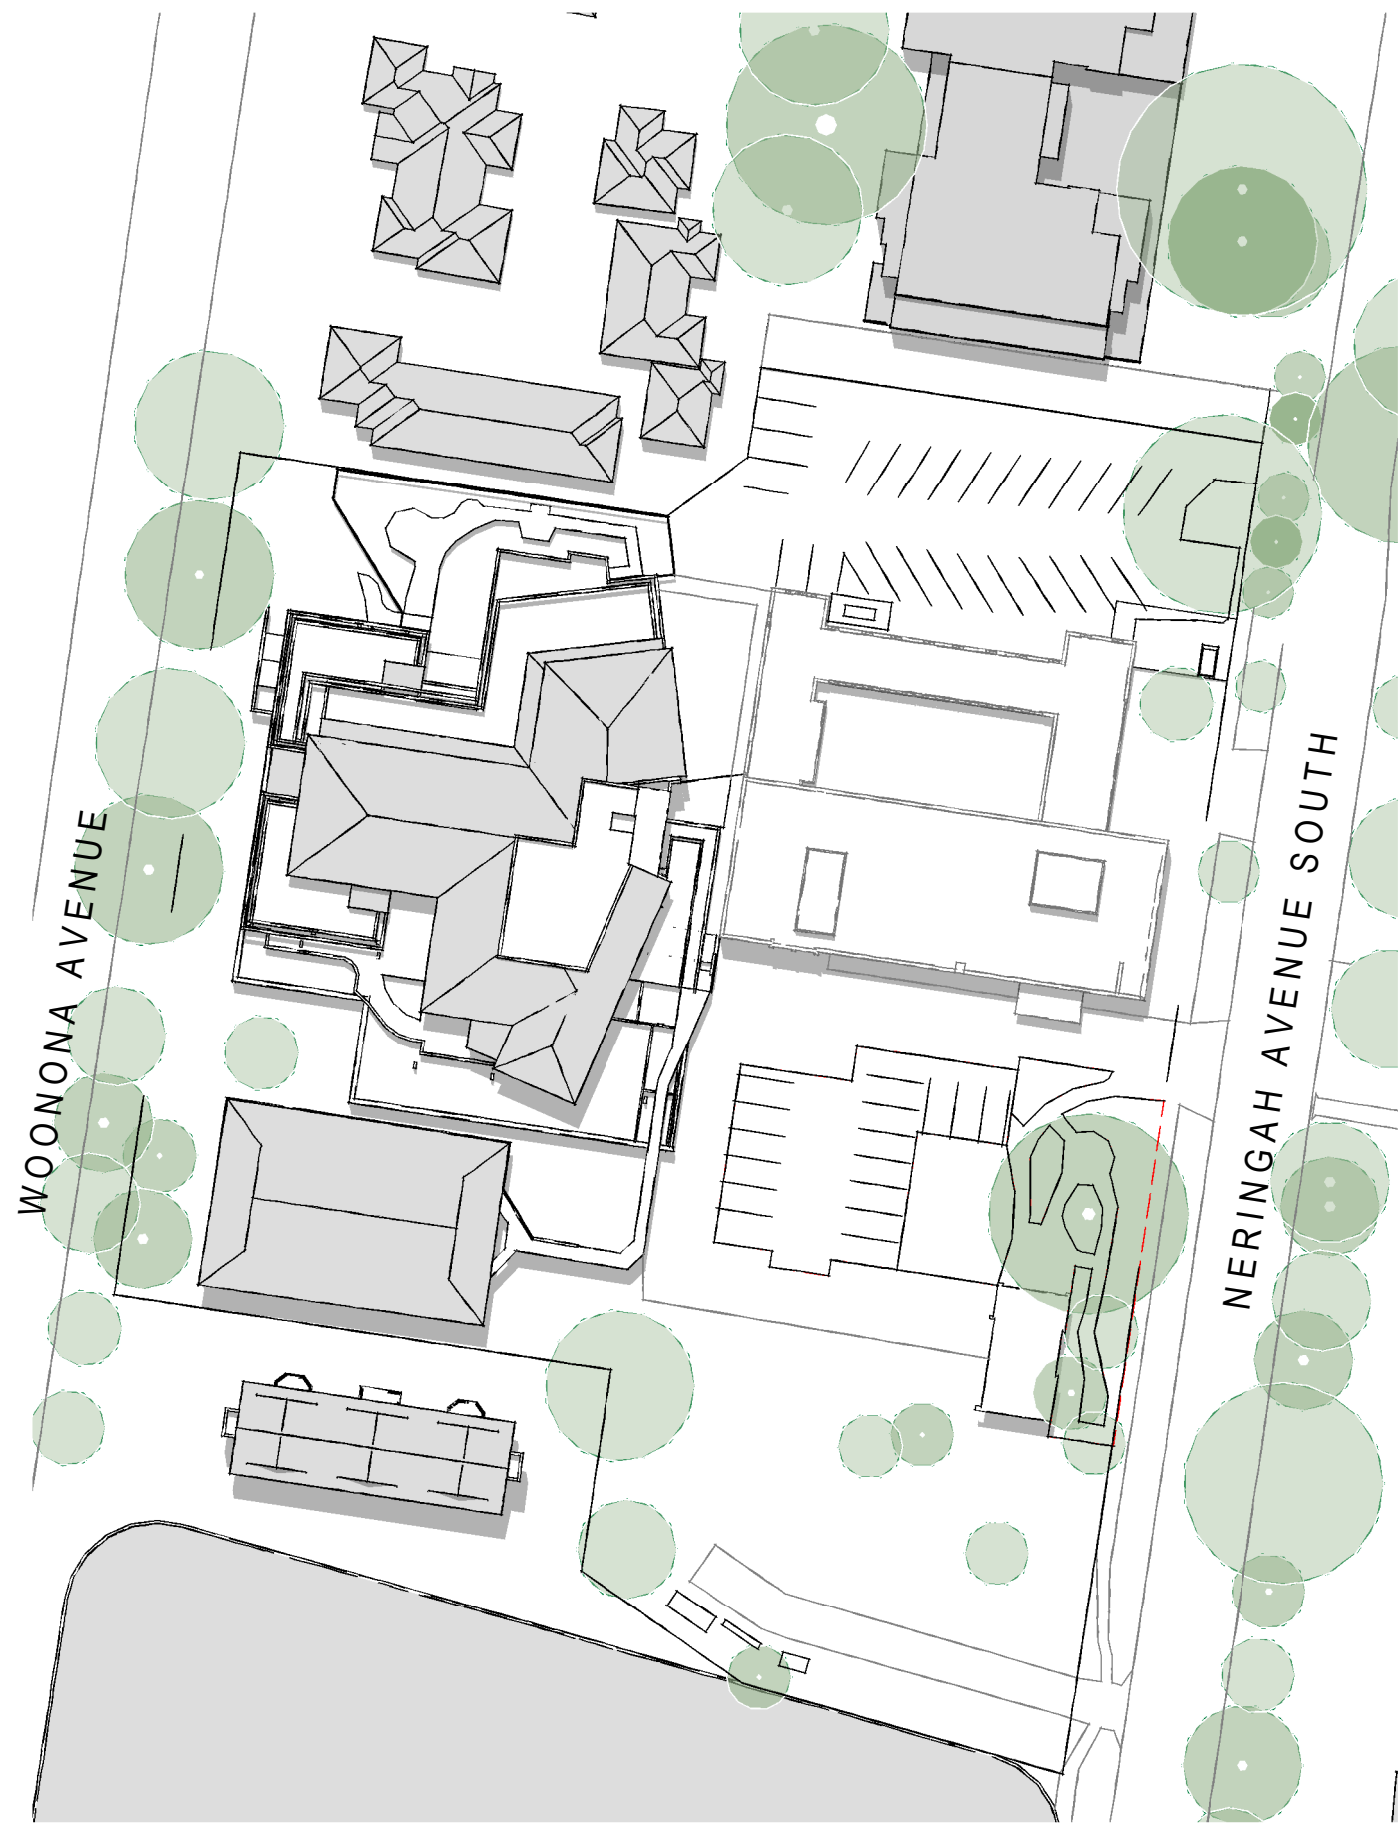


5 Existing - Shadow Study - Summer 12pm
1:750

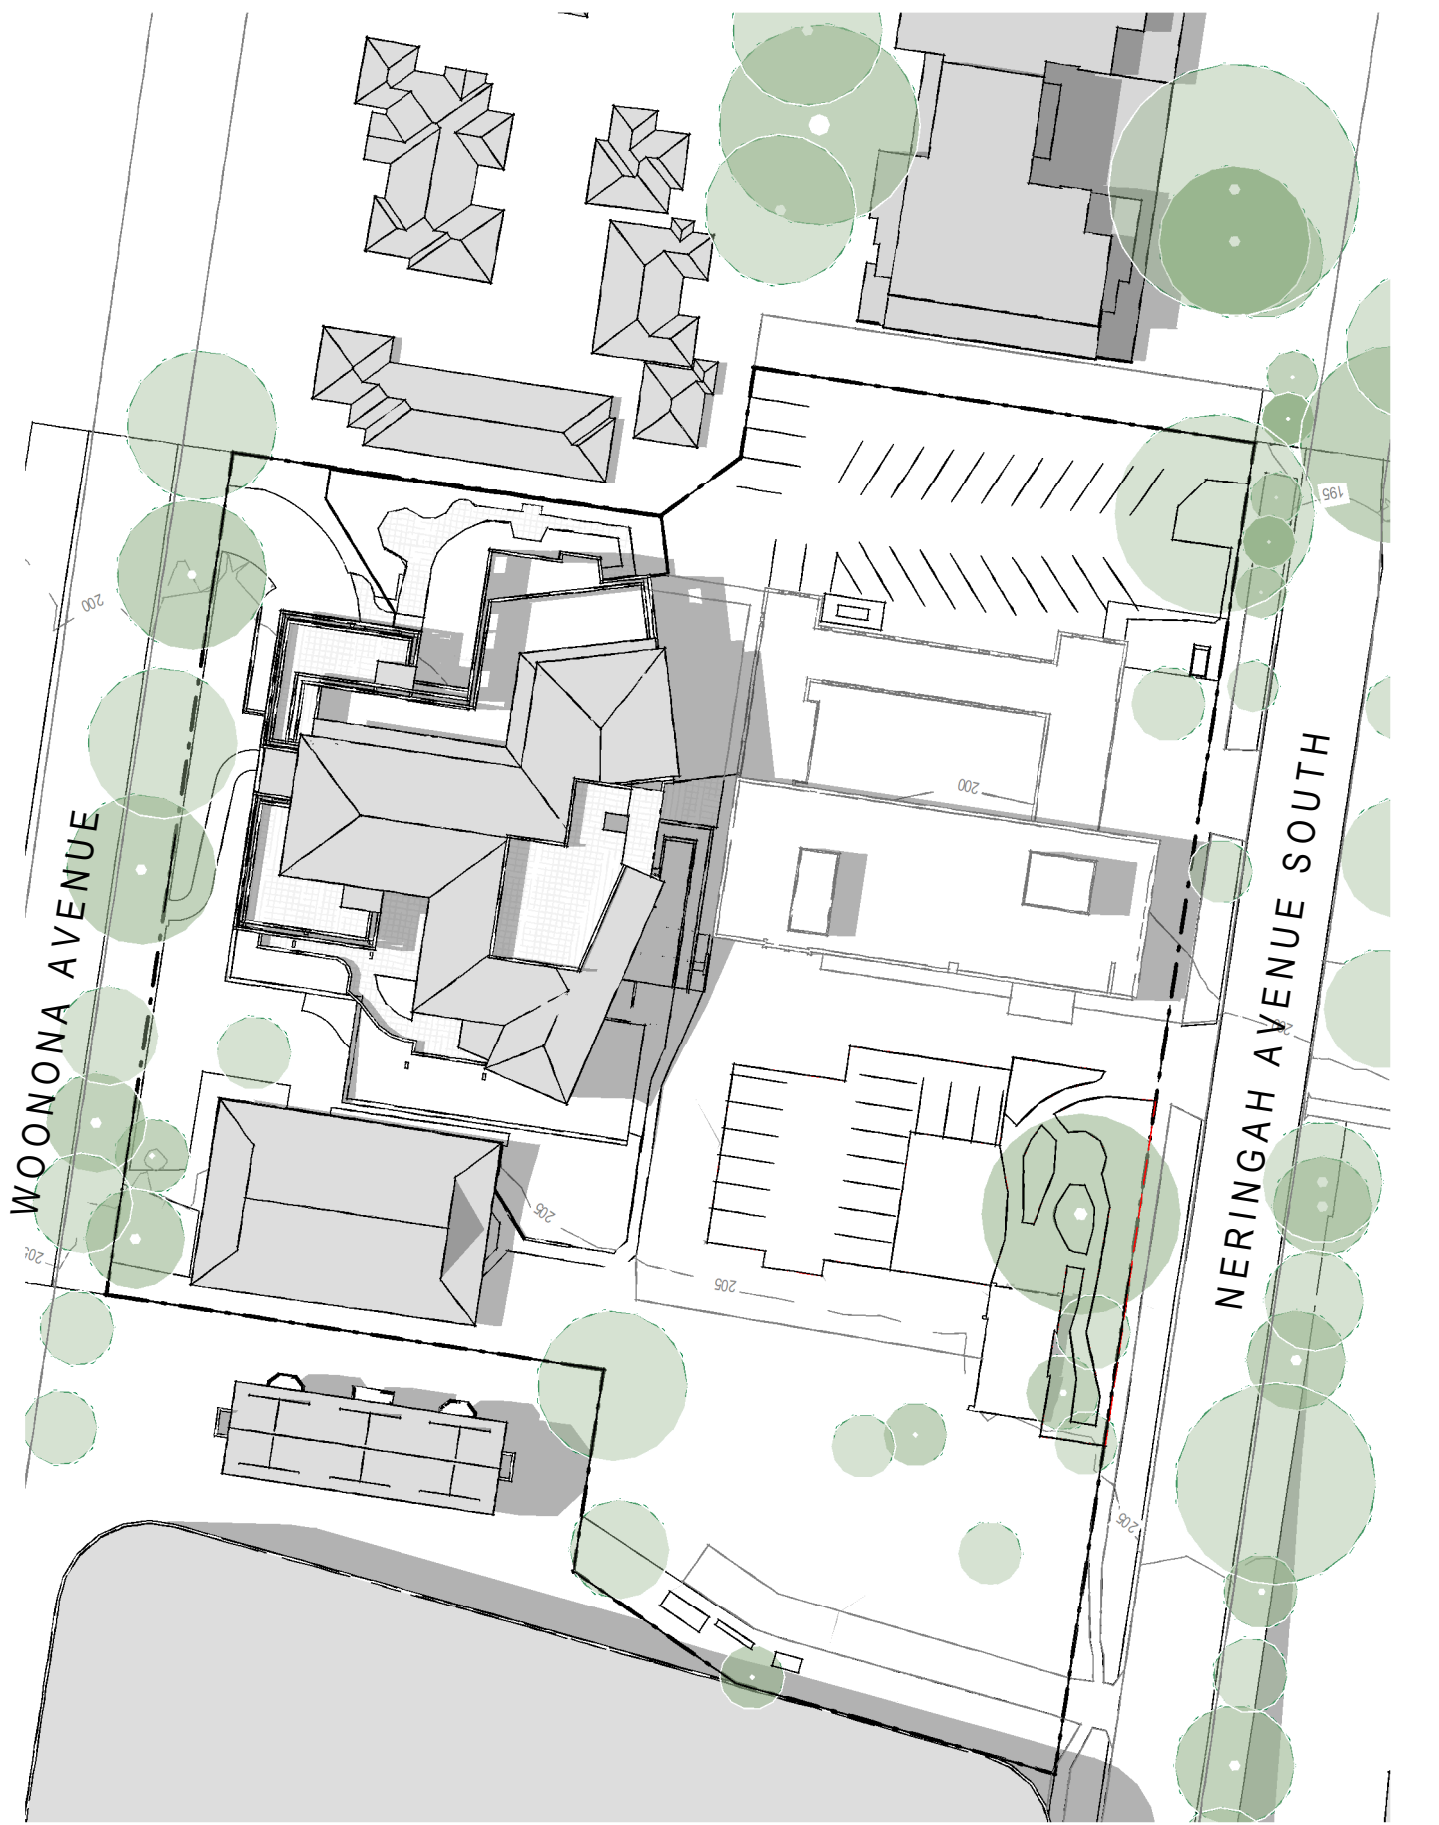


7 Existing - Shadow Study - Summer 3pm
1:750

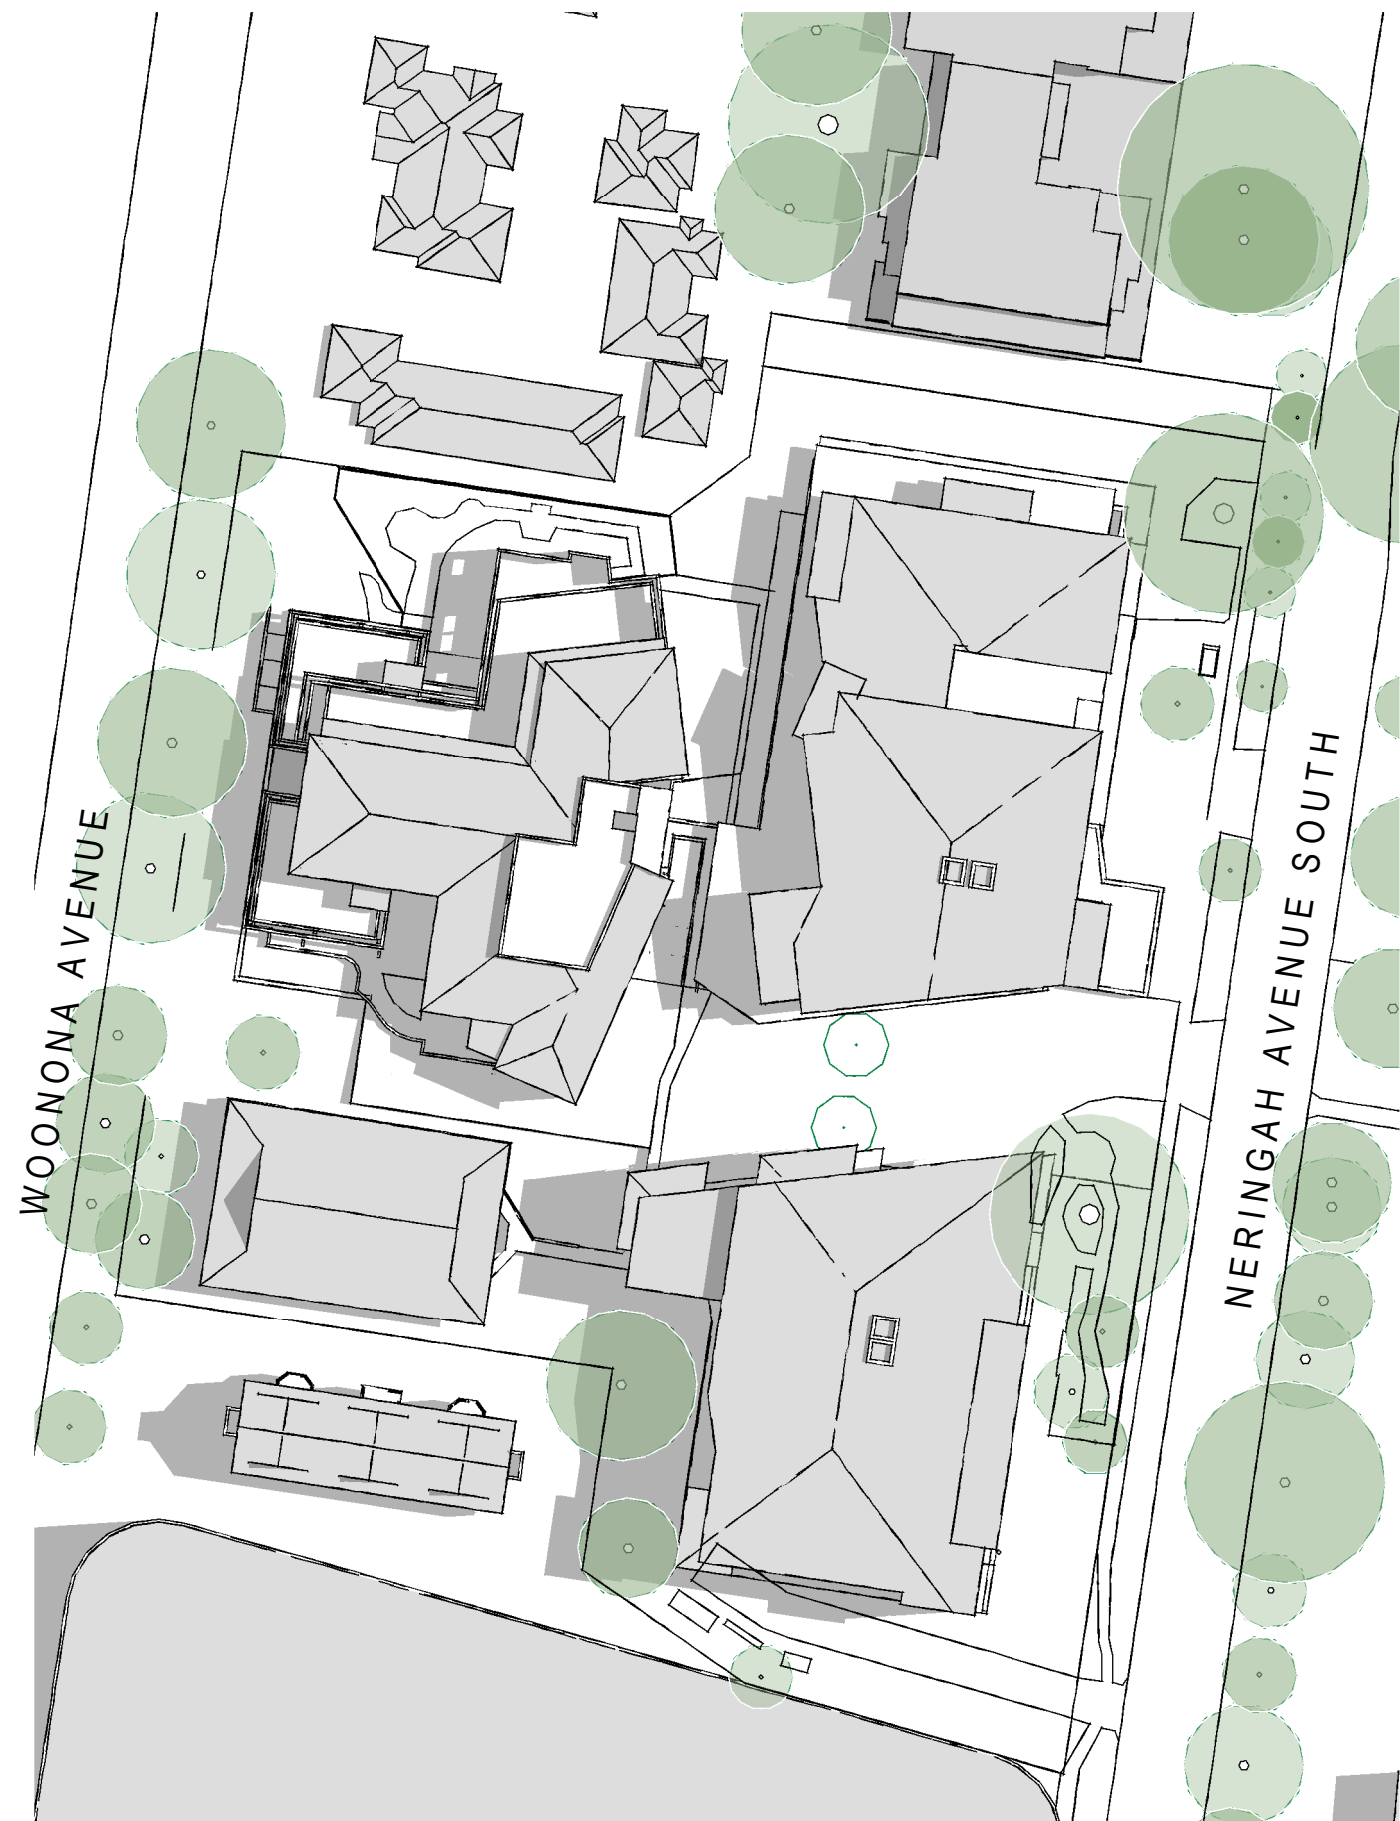


2 Proposed - Shadow Study - Summer 9am
1:750

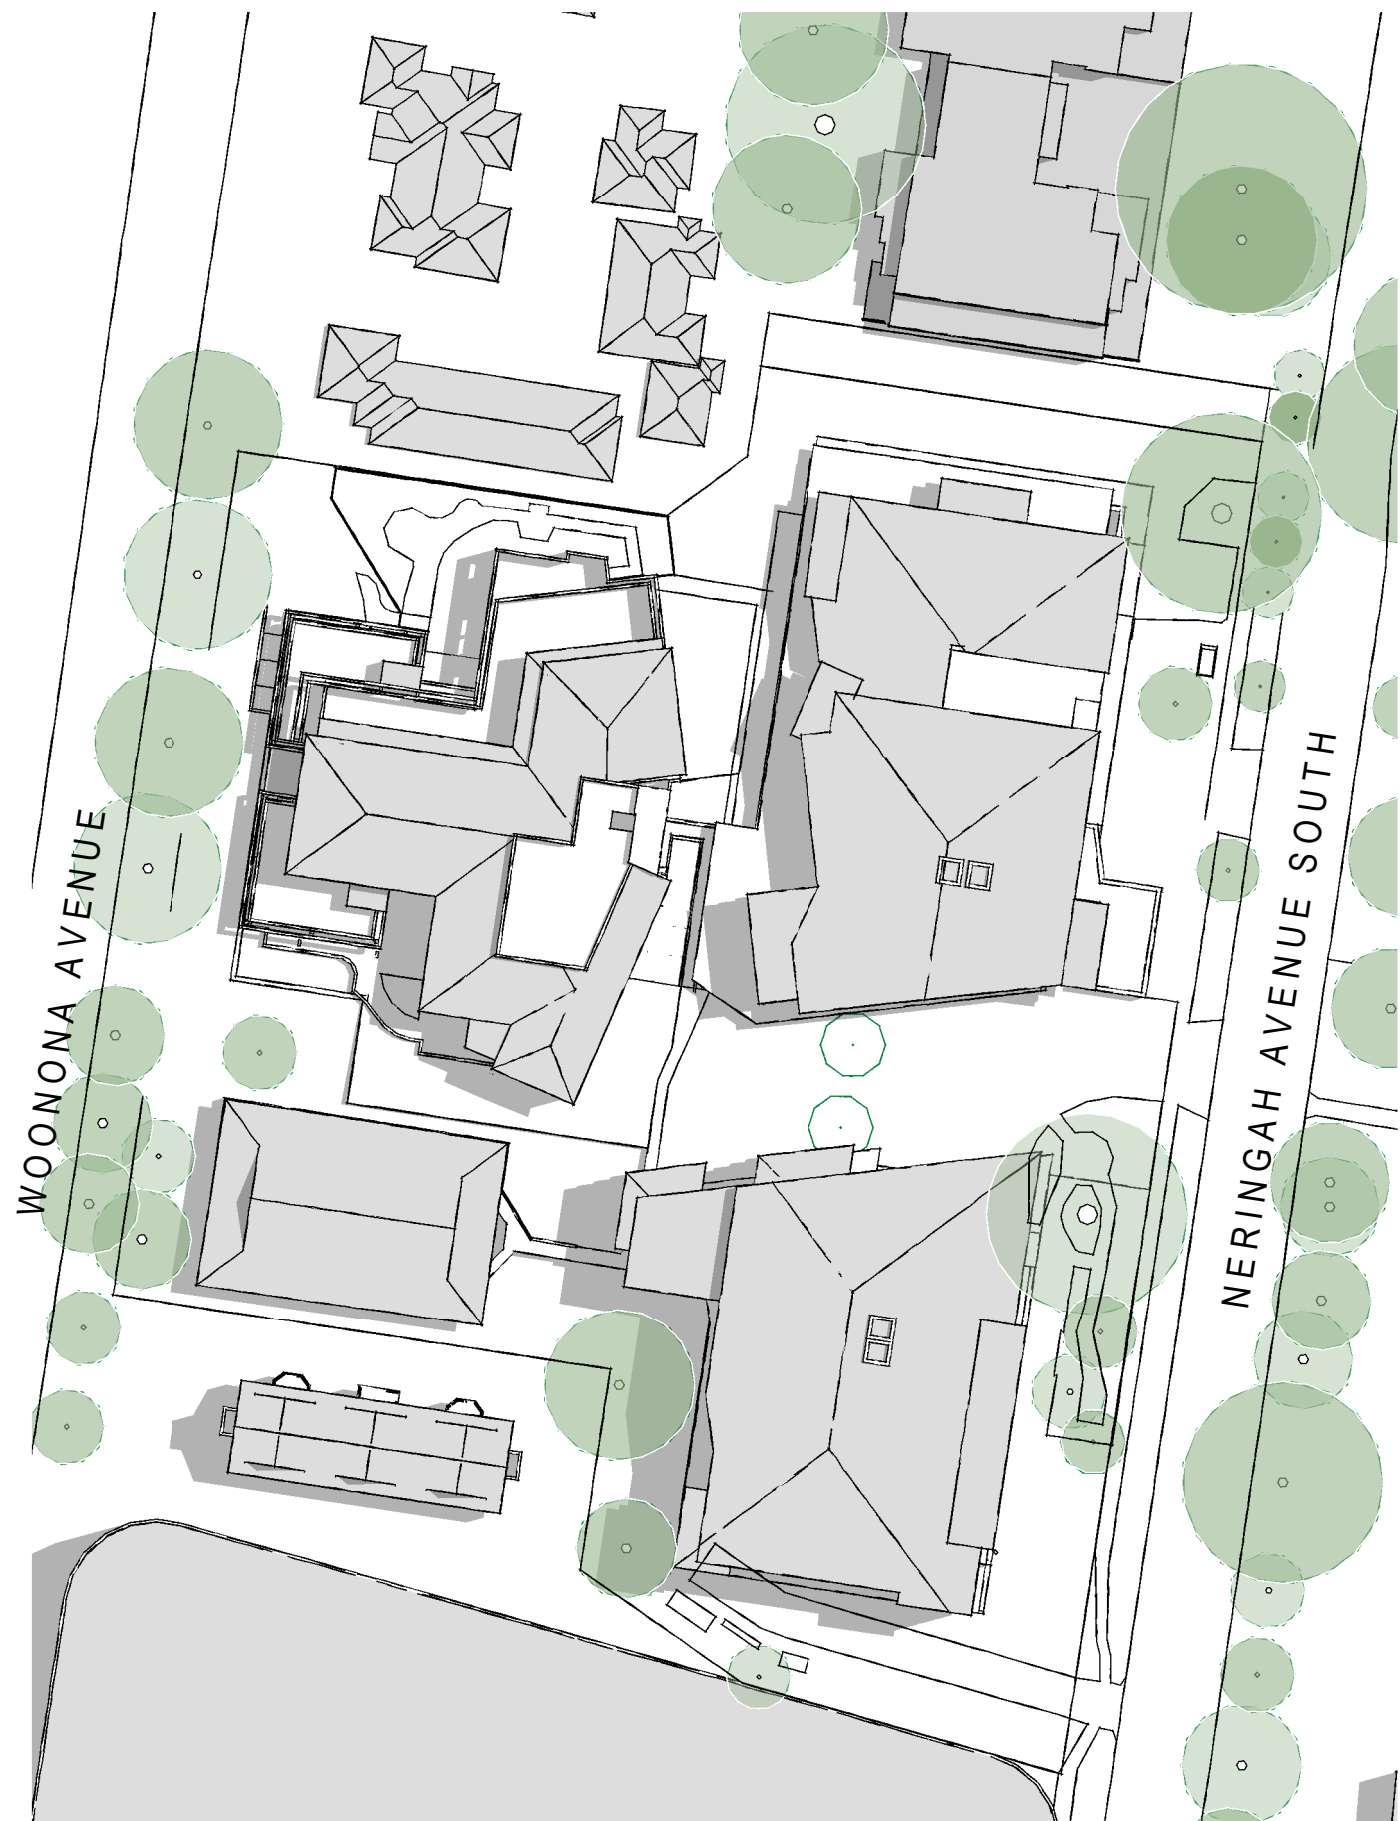

4 Proposed - Shadow Study - Summer 10am
1:750

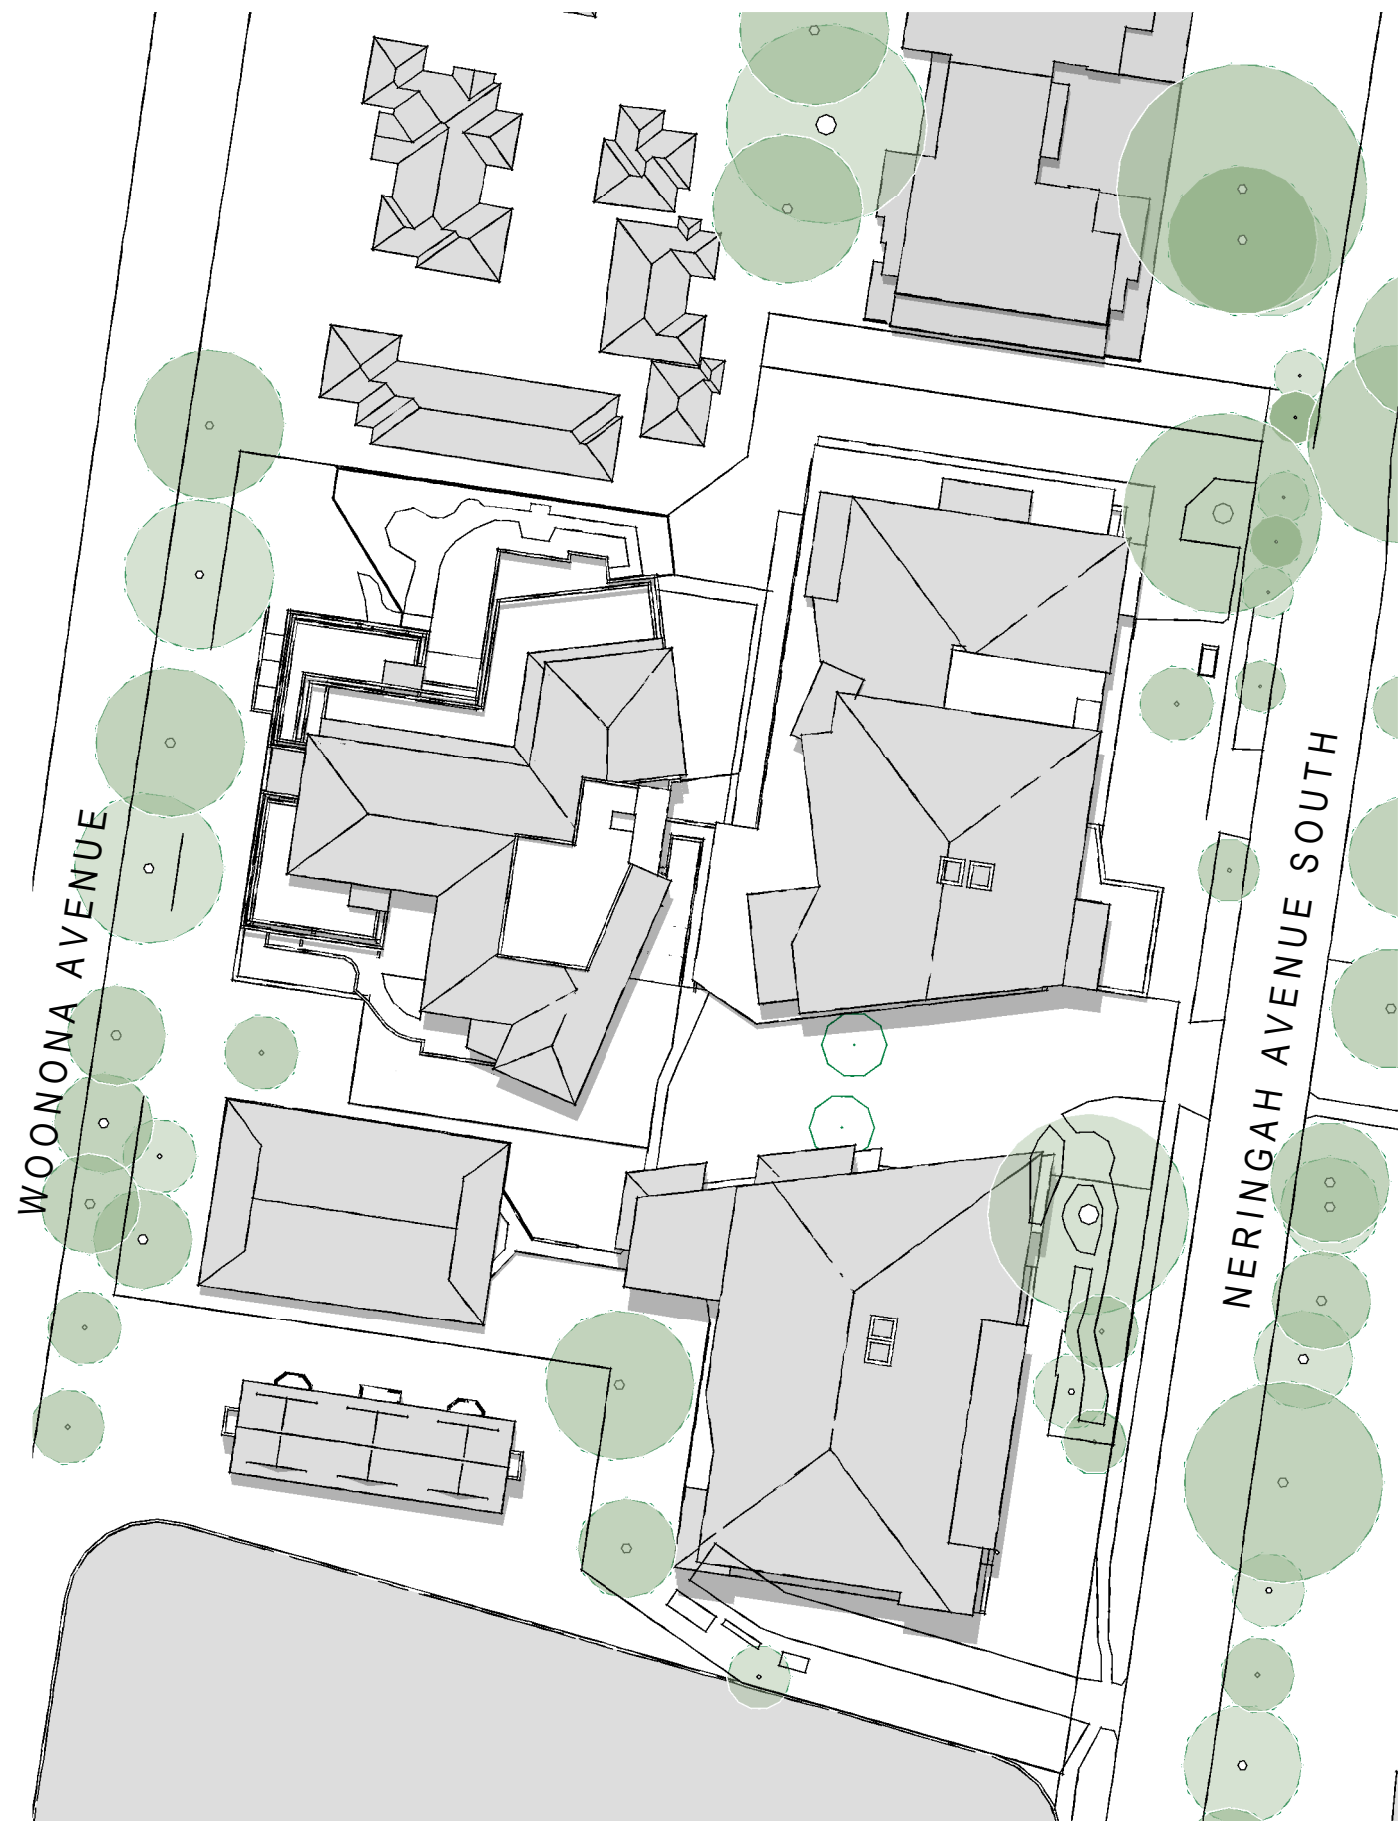


6 Proposed - Shadow Study - Summer 12pm
1:750

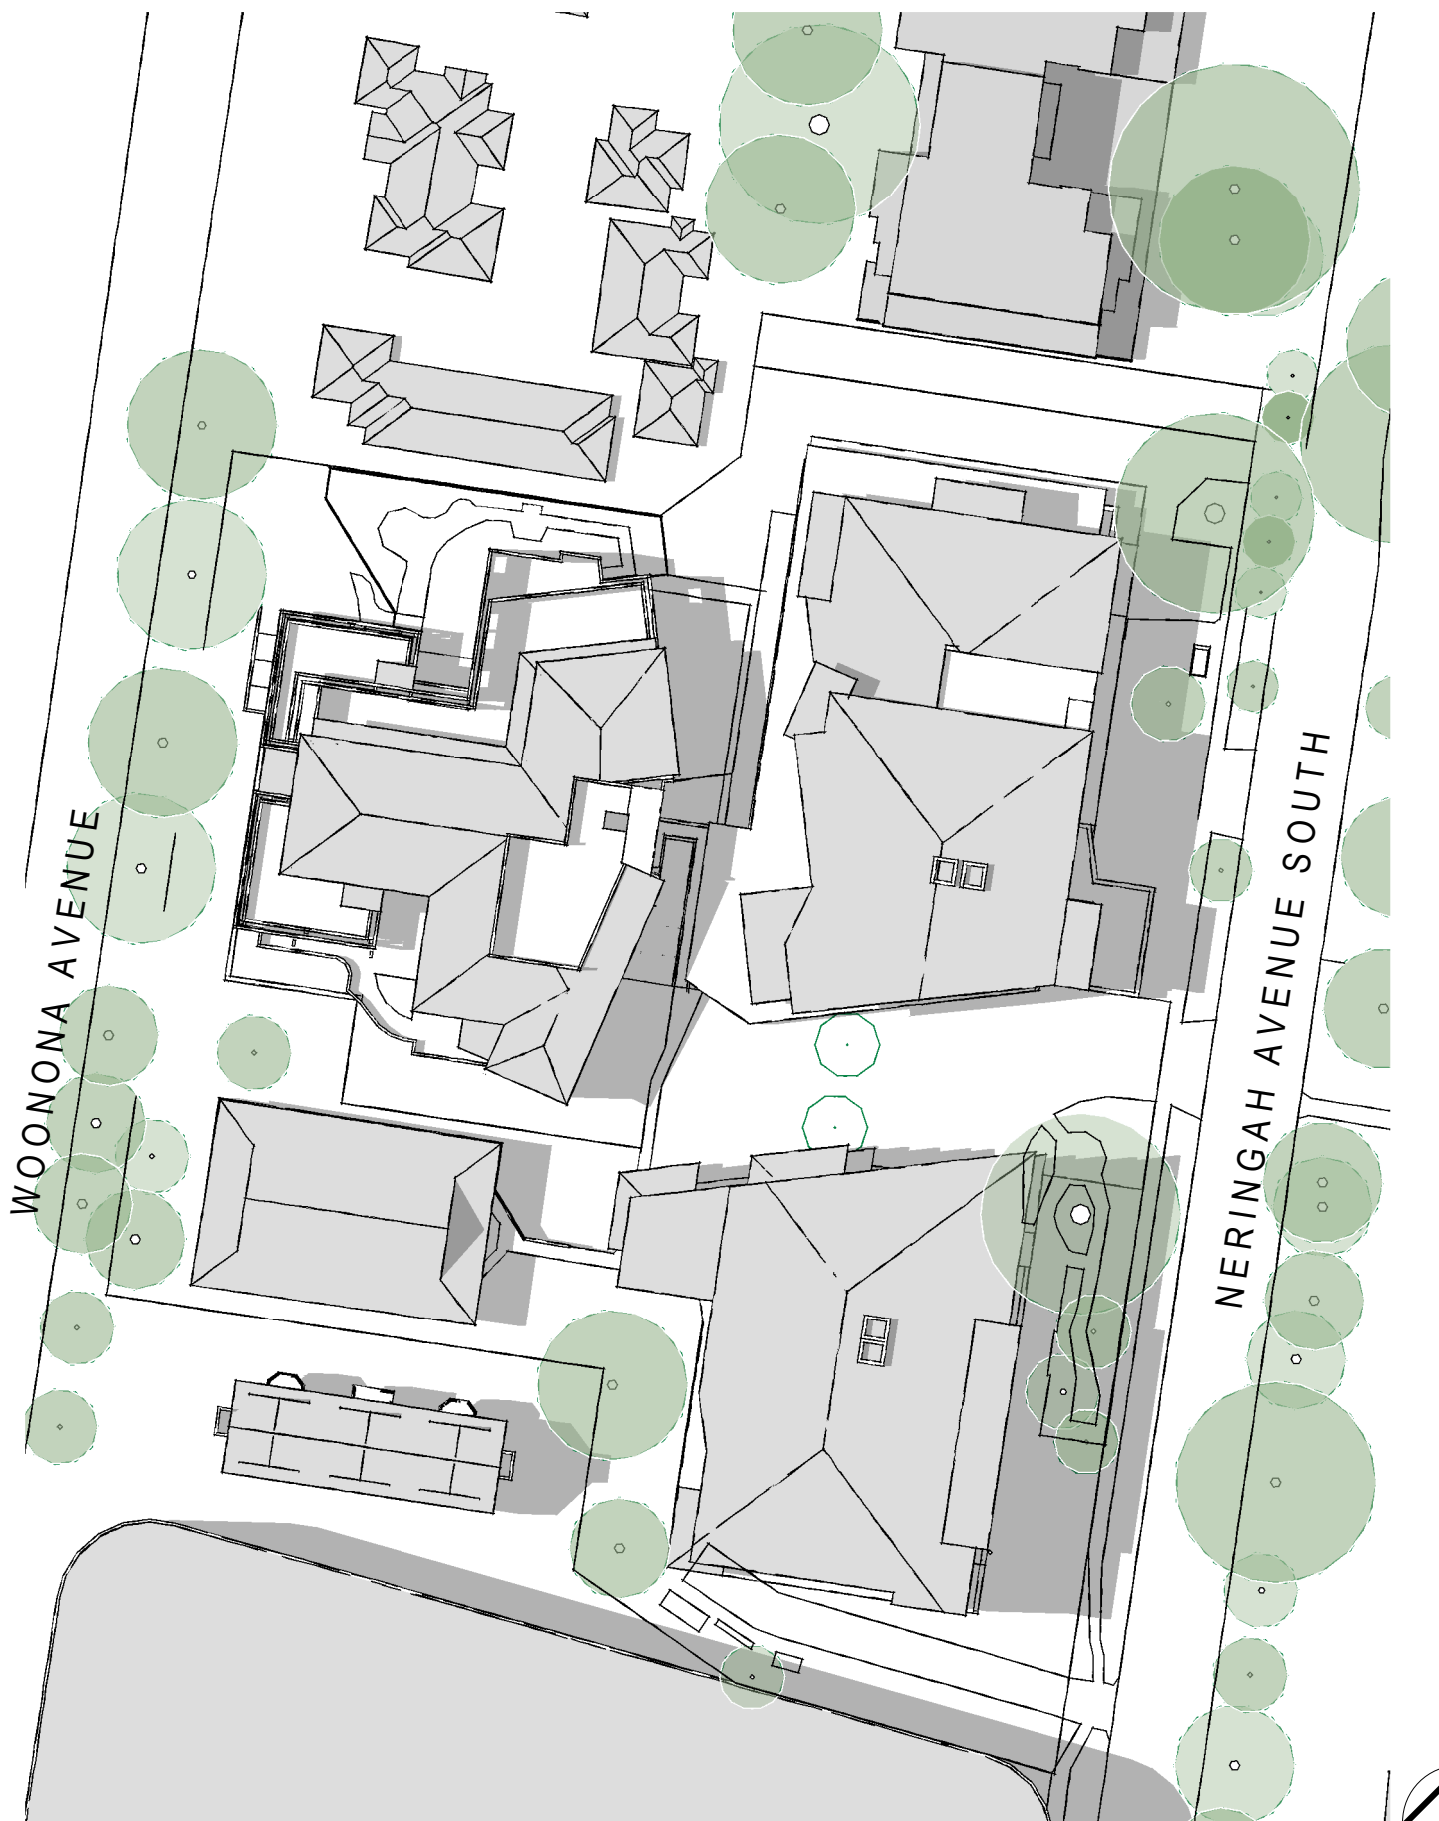


8 Proposed - Shadow Study - Summer 3pm
1:750




SYDNEY (02) 9261 8333 STUDIO 3, LEVEL 3/35 BUCKINGHAM ST, SURREY HILLS NSW www.bickertonmasters.com.au		CLIENT: HammondCare Champion Life PROJECT: 01368 WAHROONGA STAGE 2 4-12 NERINGAH AVE S, WAHROONGA NSW 2076	DRAWING TITLE: SHADOW DIAGRAMS - SUMMER SOLSTICE DATE: JUNE 2021 SCALE: CHECKED: BF DRAWING: AR300 REVISION: P4 DRAWN: ML, JC
--	--	---	--

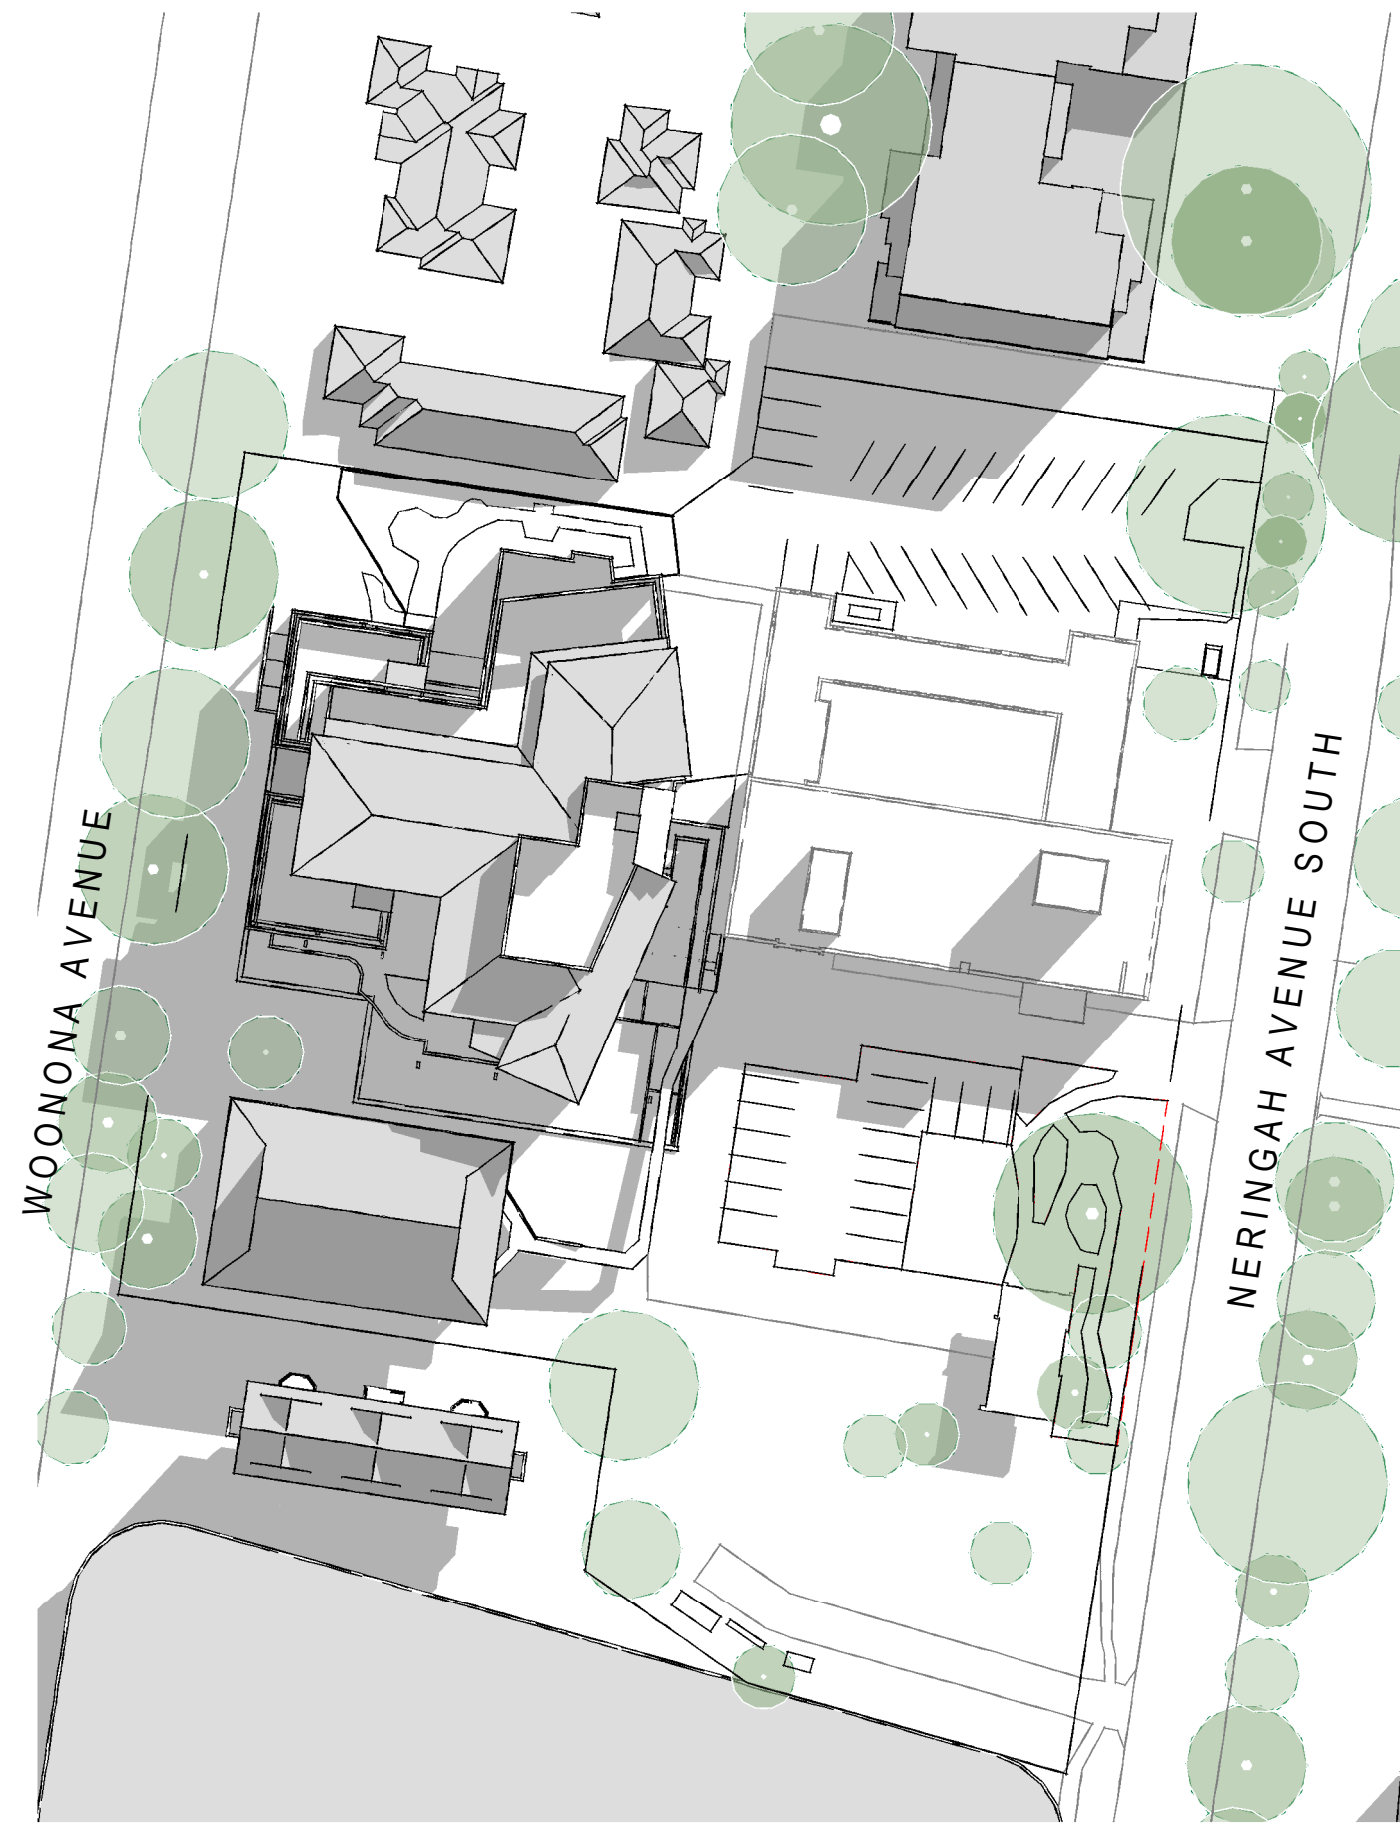


7 Existing - Shadow Study - Winter 9am
1:750

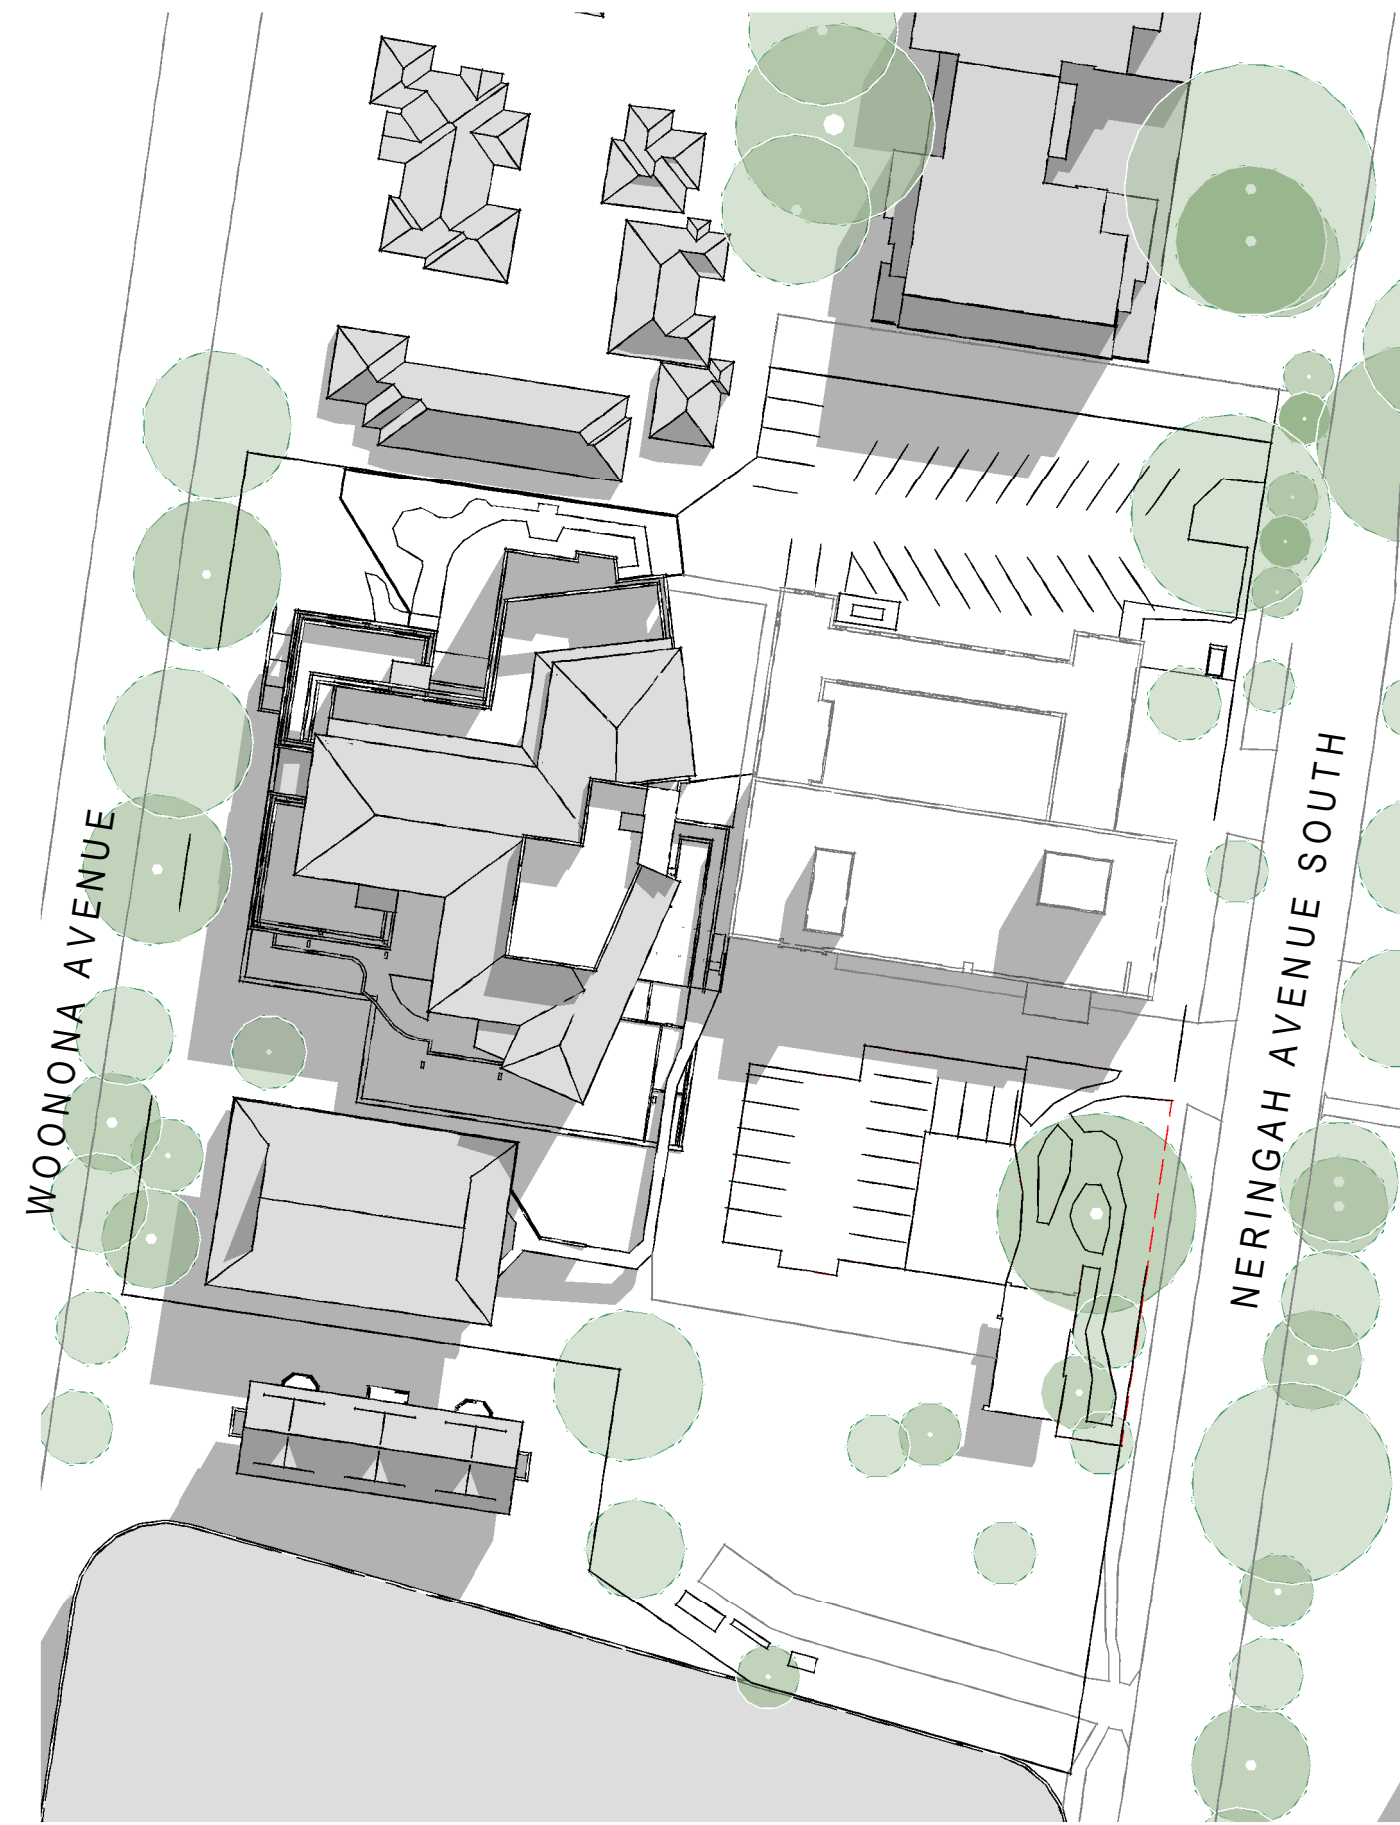


1 Existing - Shadow Study - Winter 10am
1:750

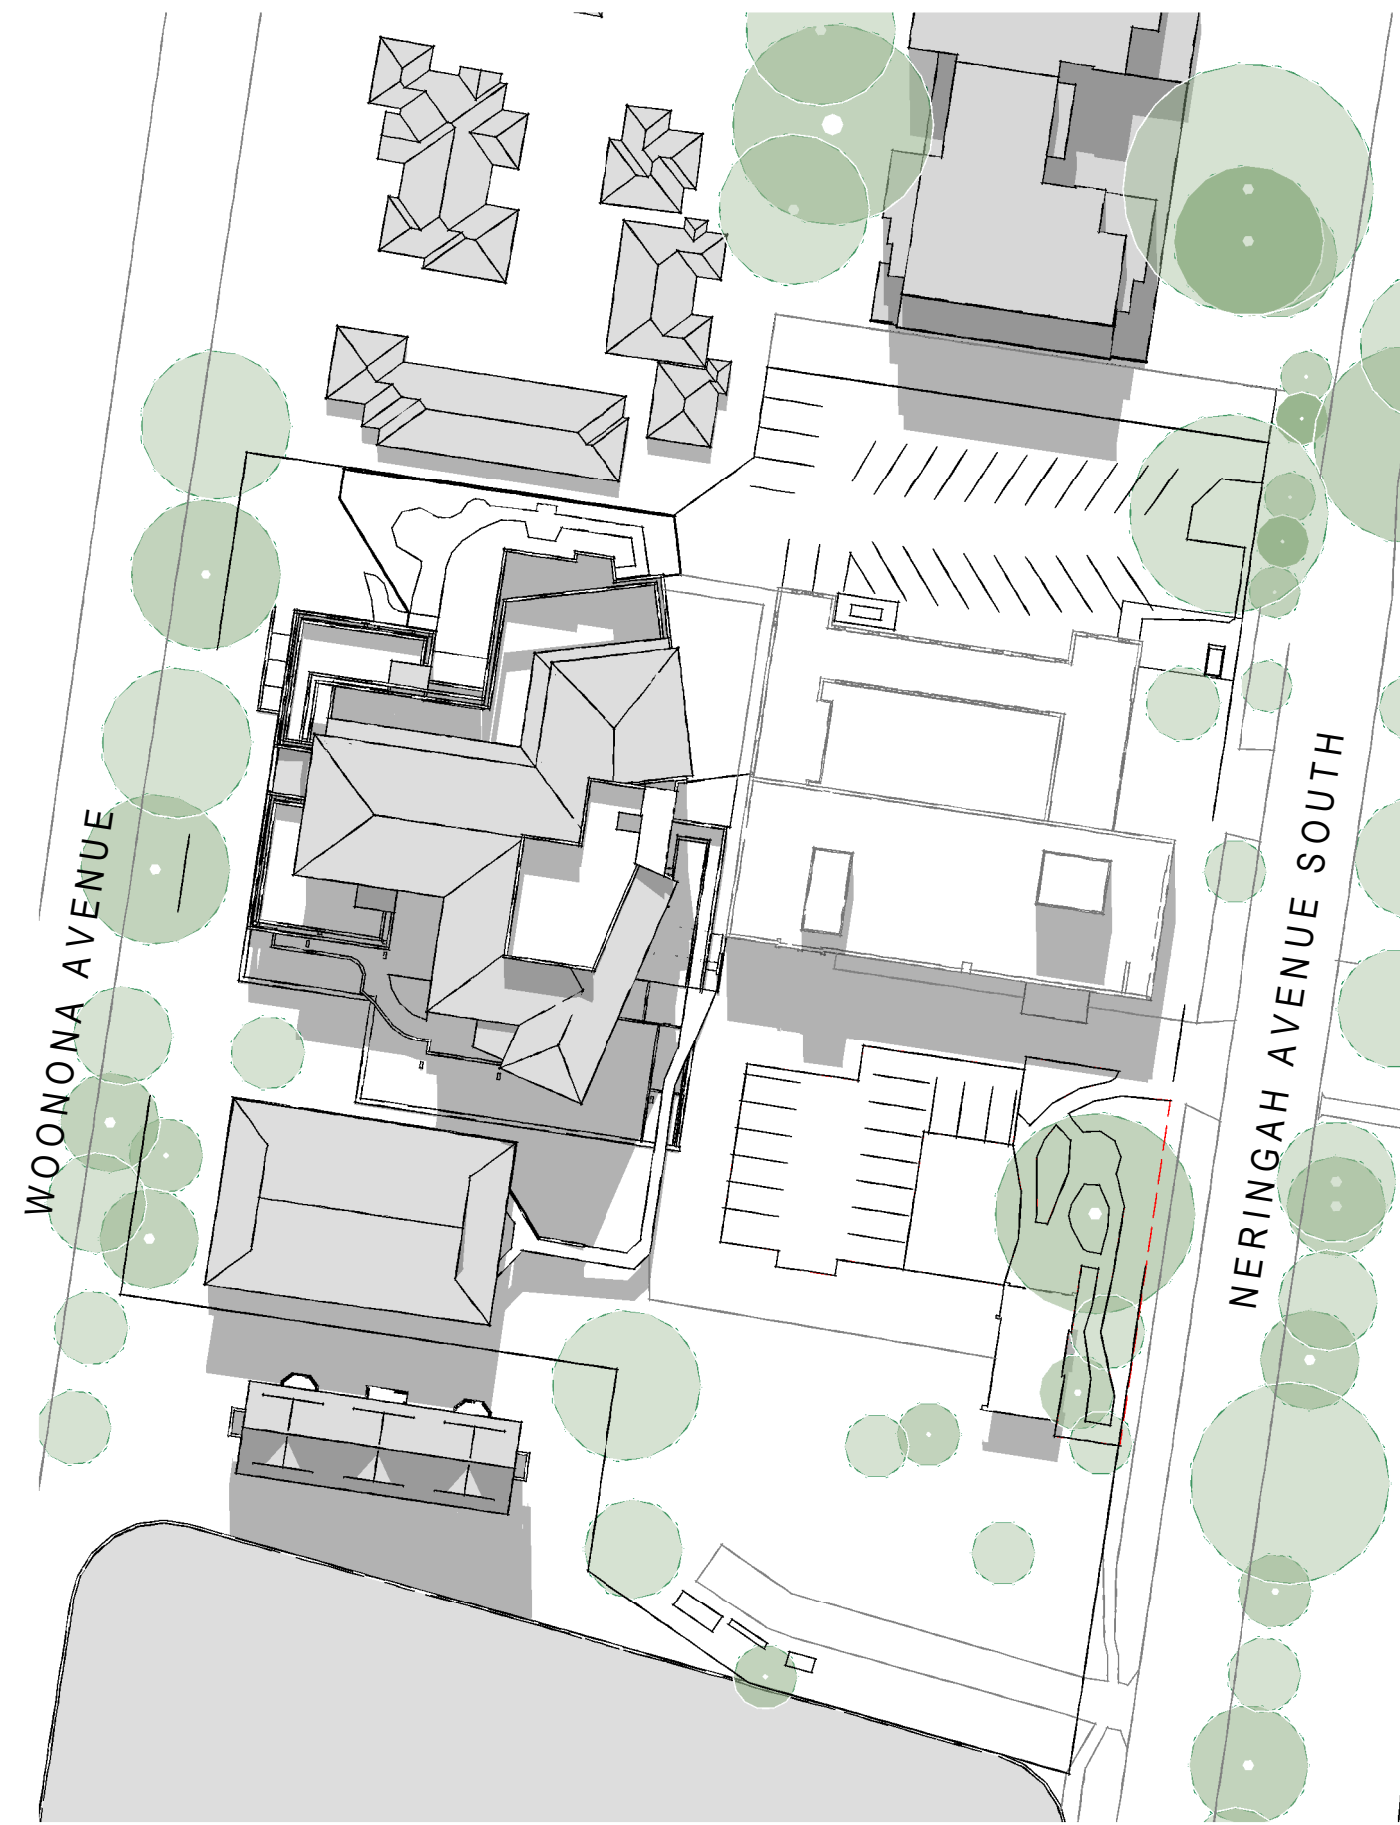

2 Existing - Shadow Study - Winter 12pm
1:750

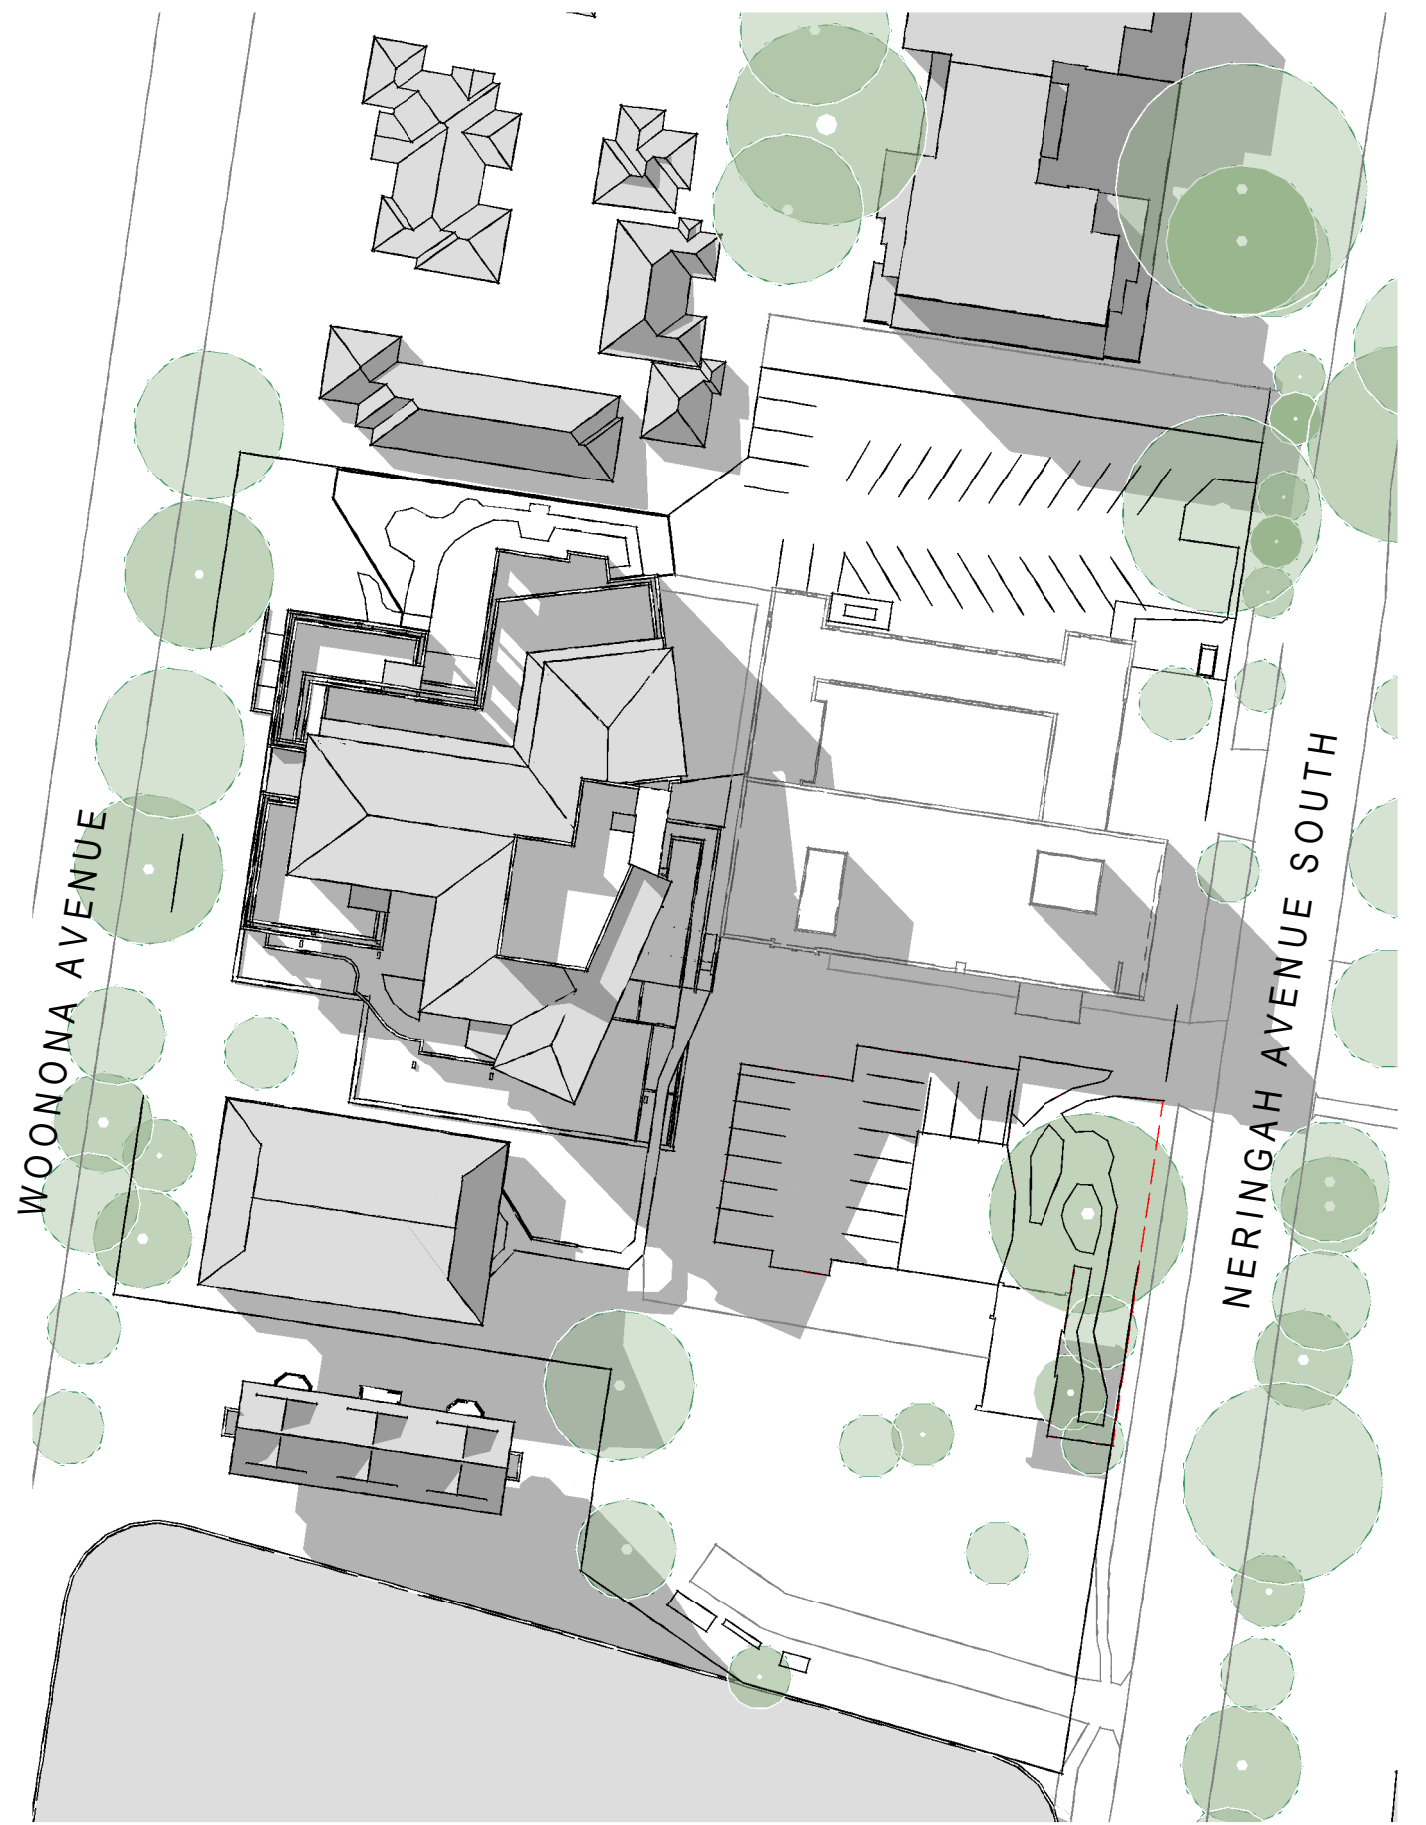


3 Existing - Shadow Study - Winter 3pm
1:750

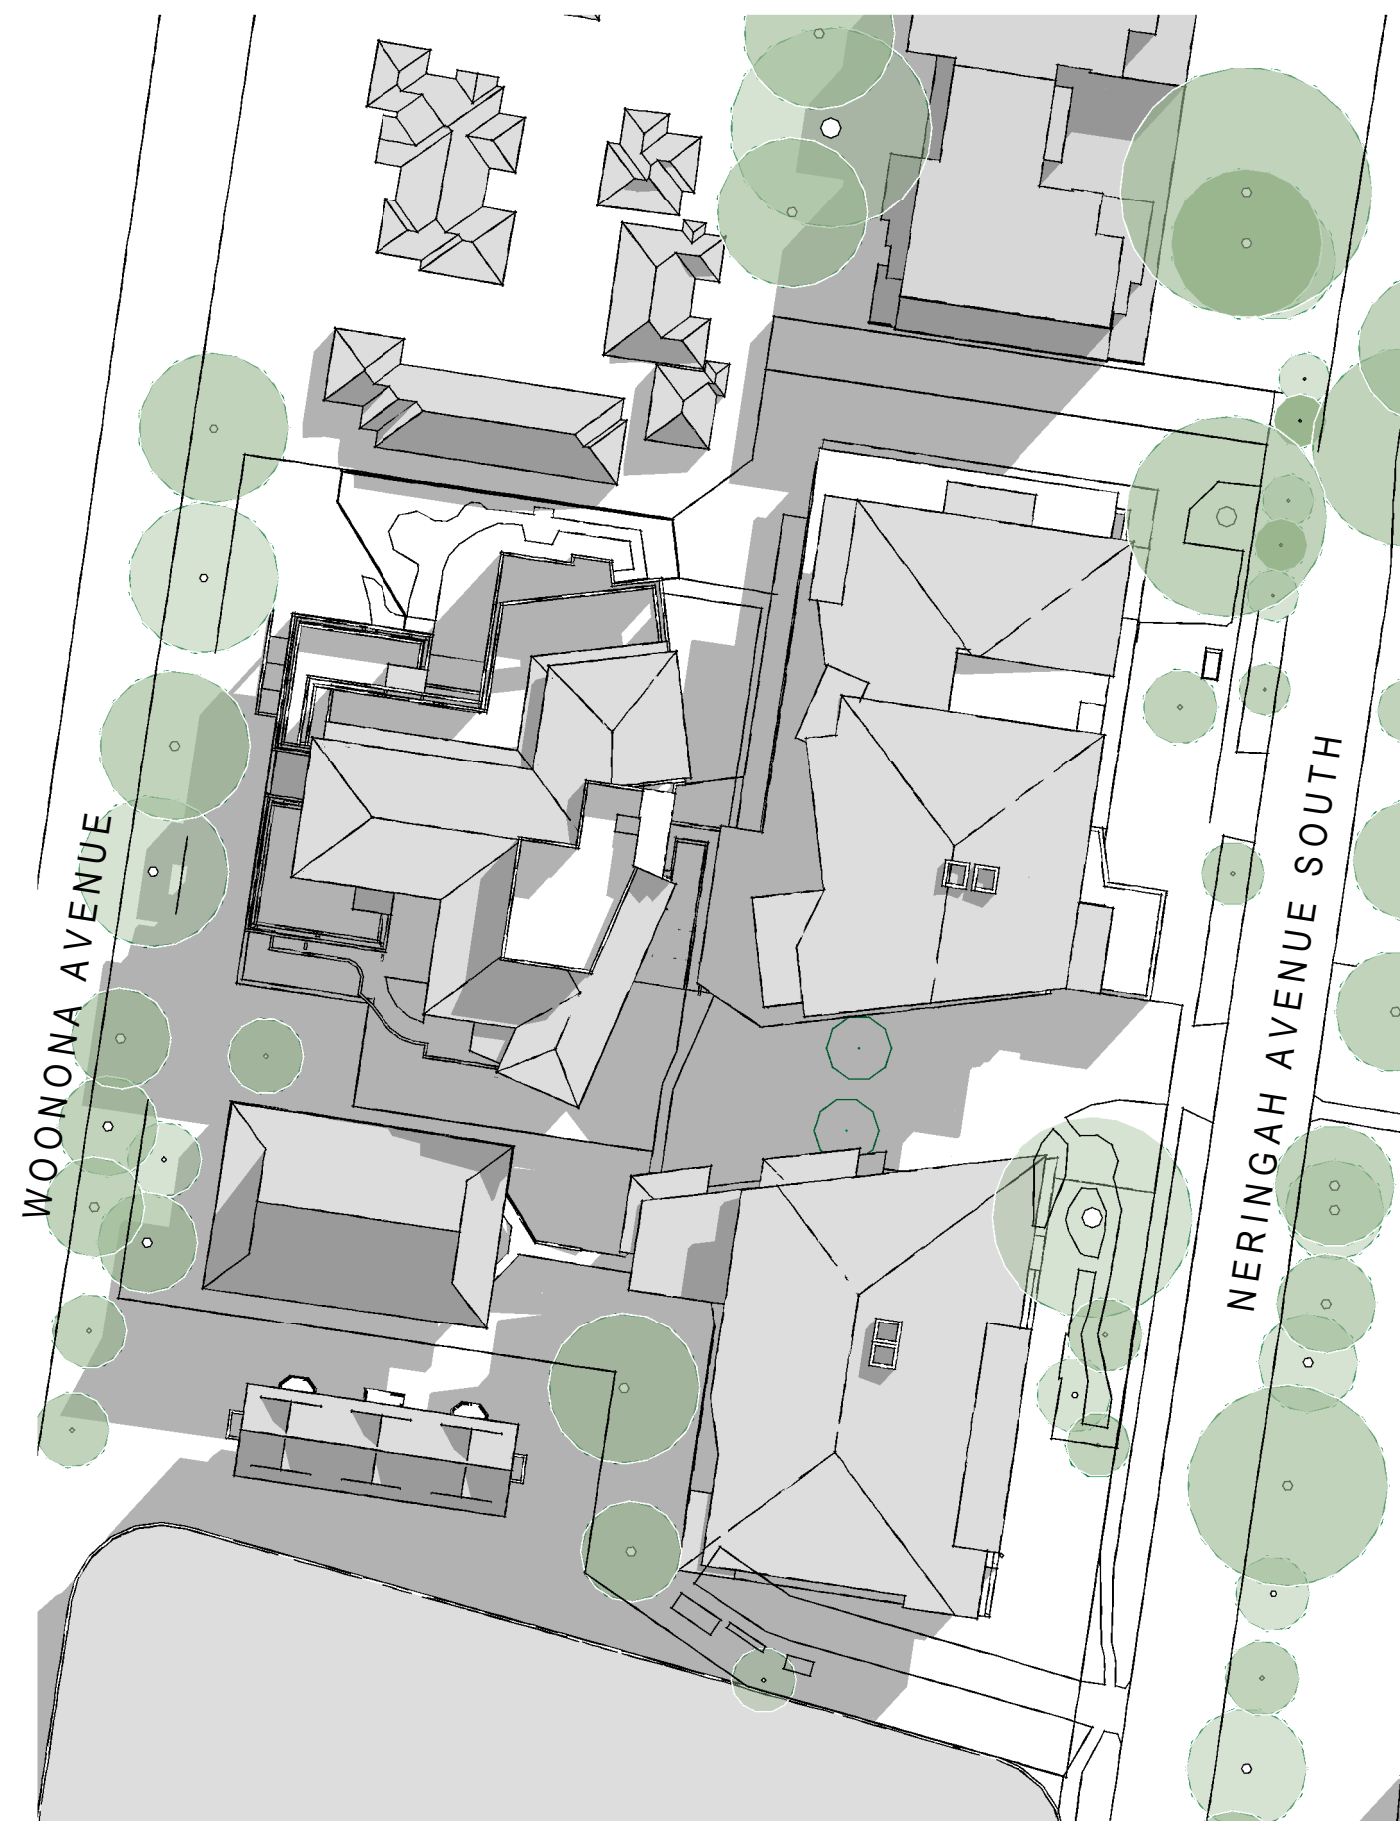


8 Proposed - Shadow Study - Winter 9am
1:750



4 Proposed - Shadow Study - Winter 10am
1:750

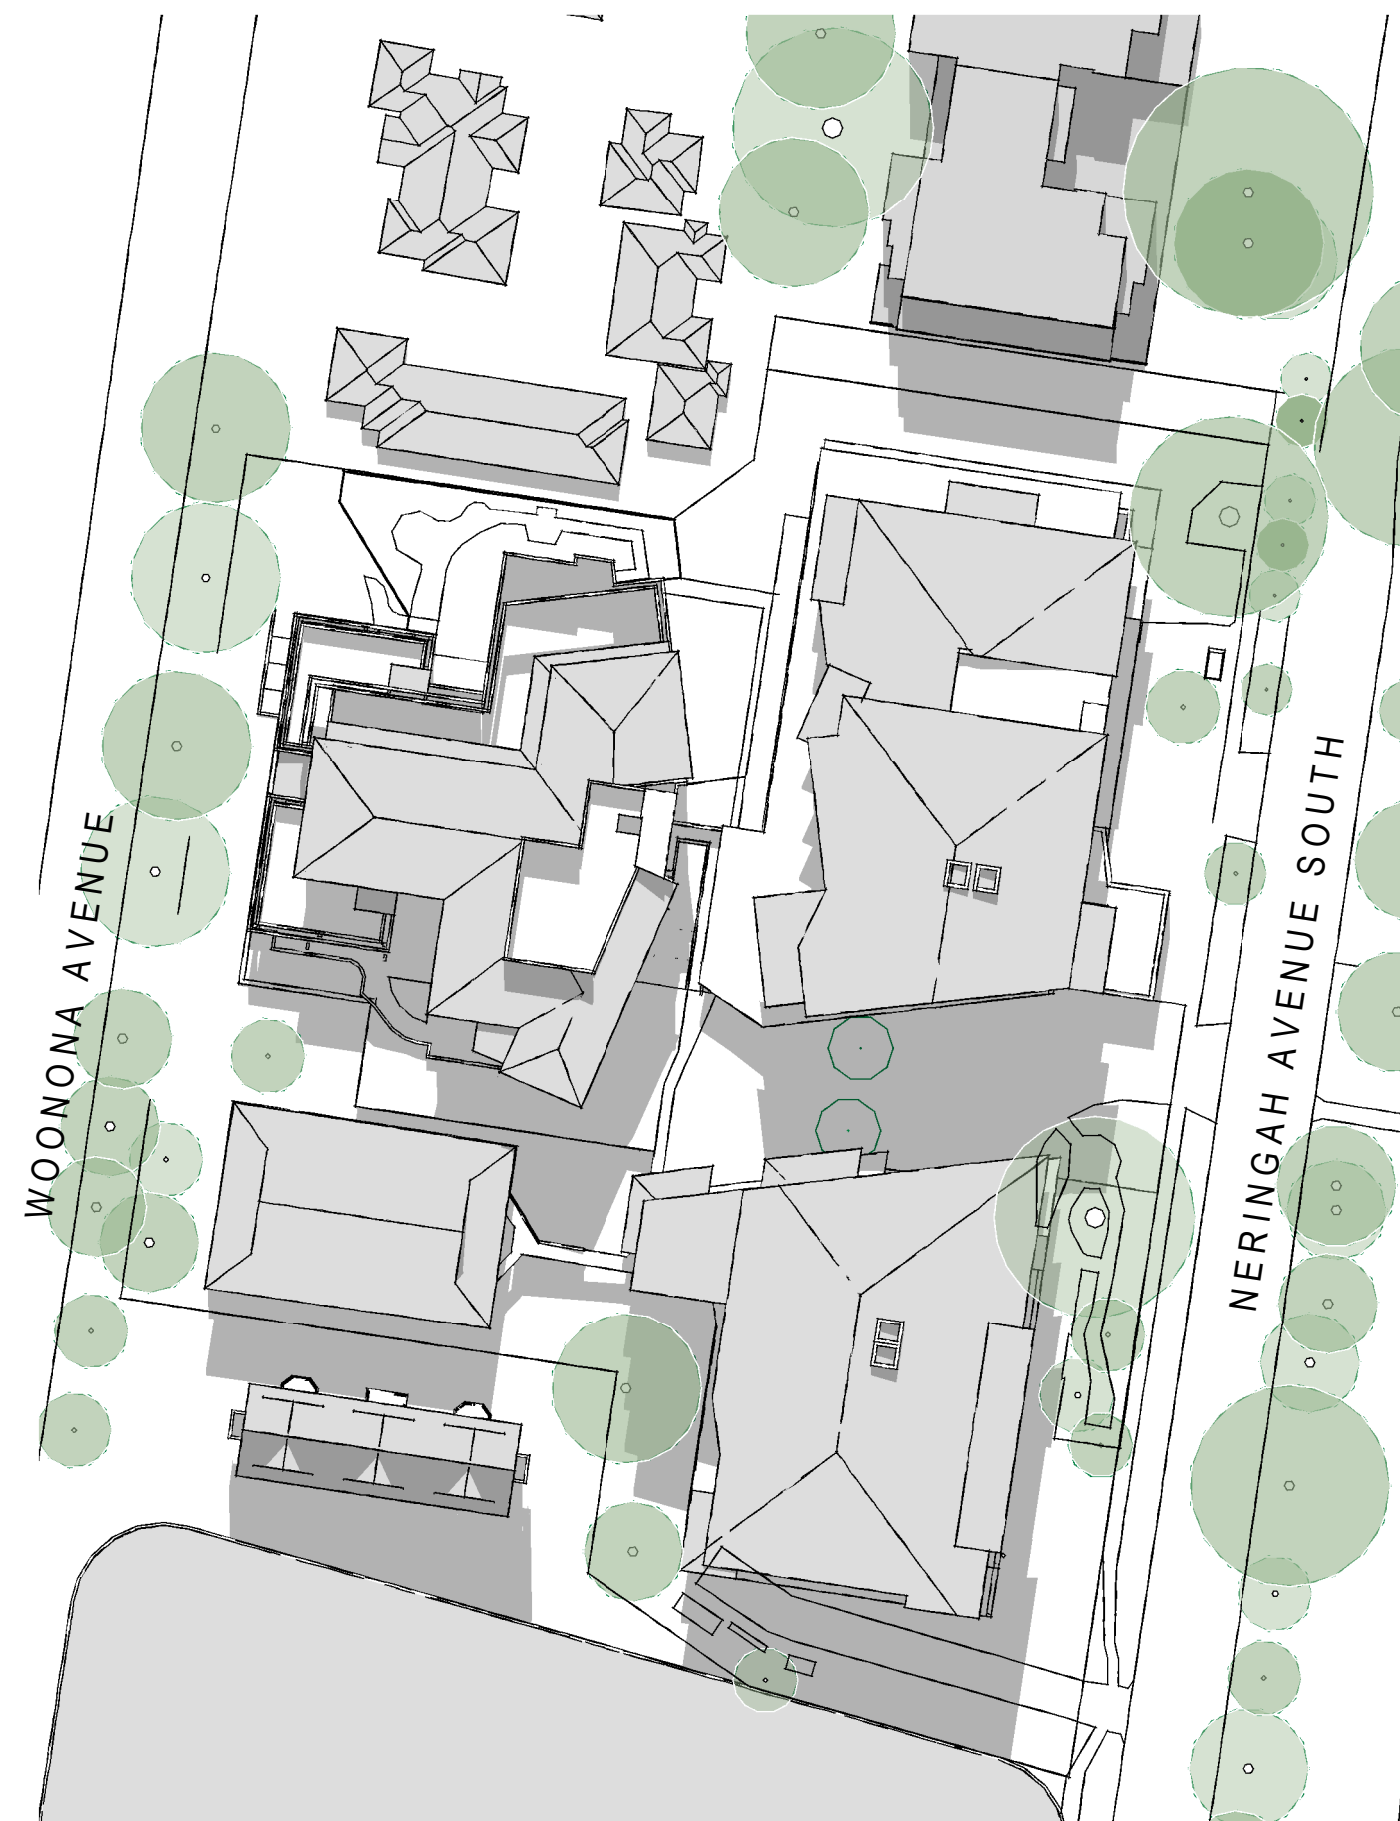

5 Proposed - Shadow Study - Winter 12pm
1:750

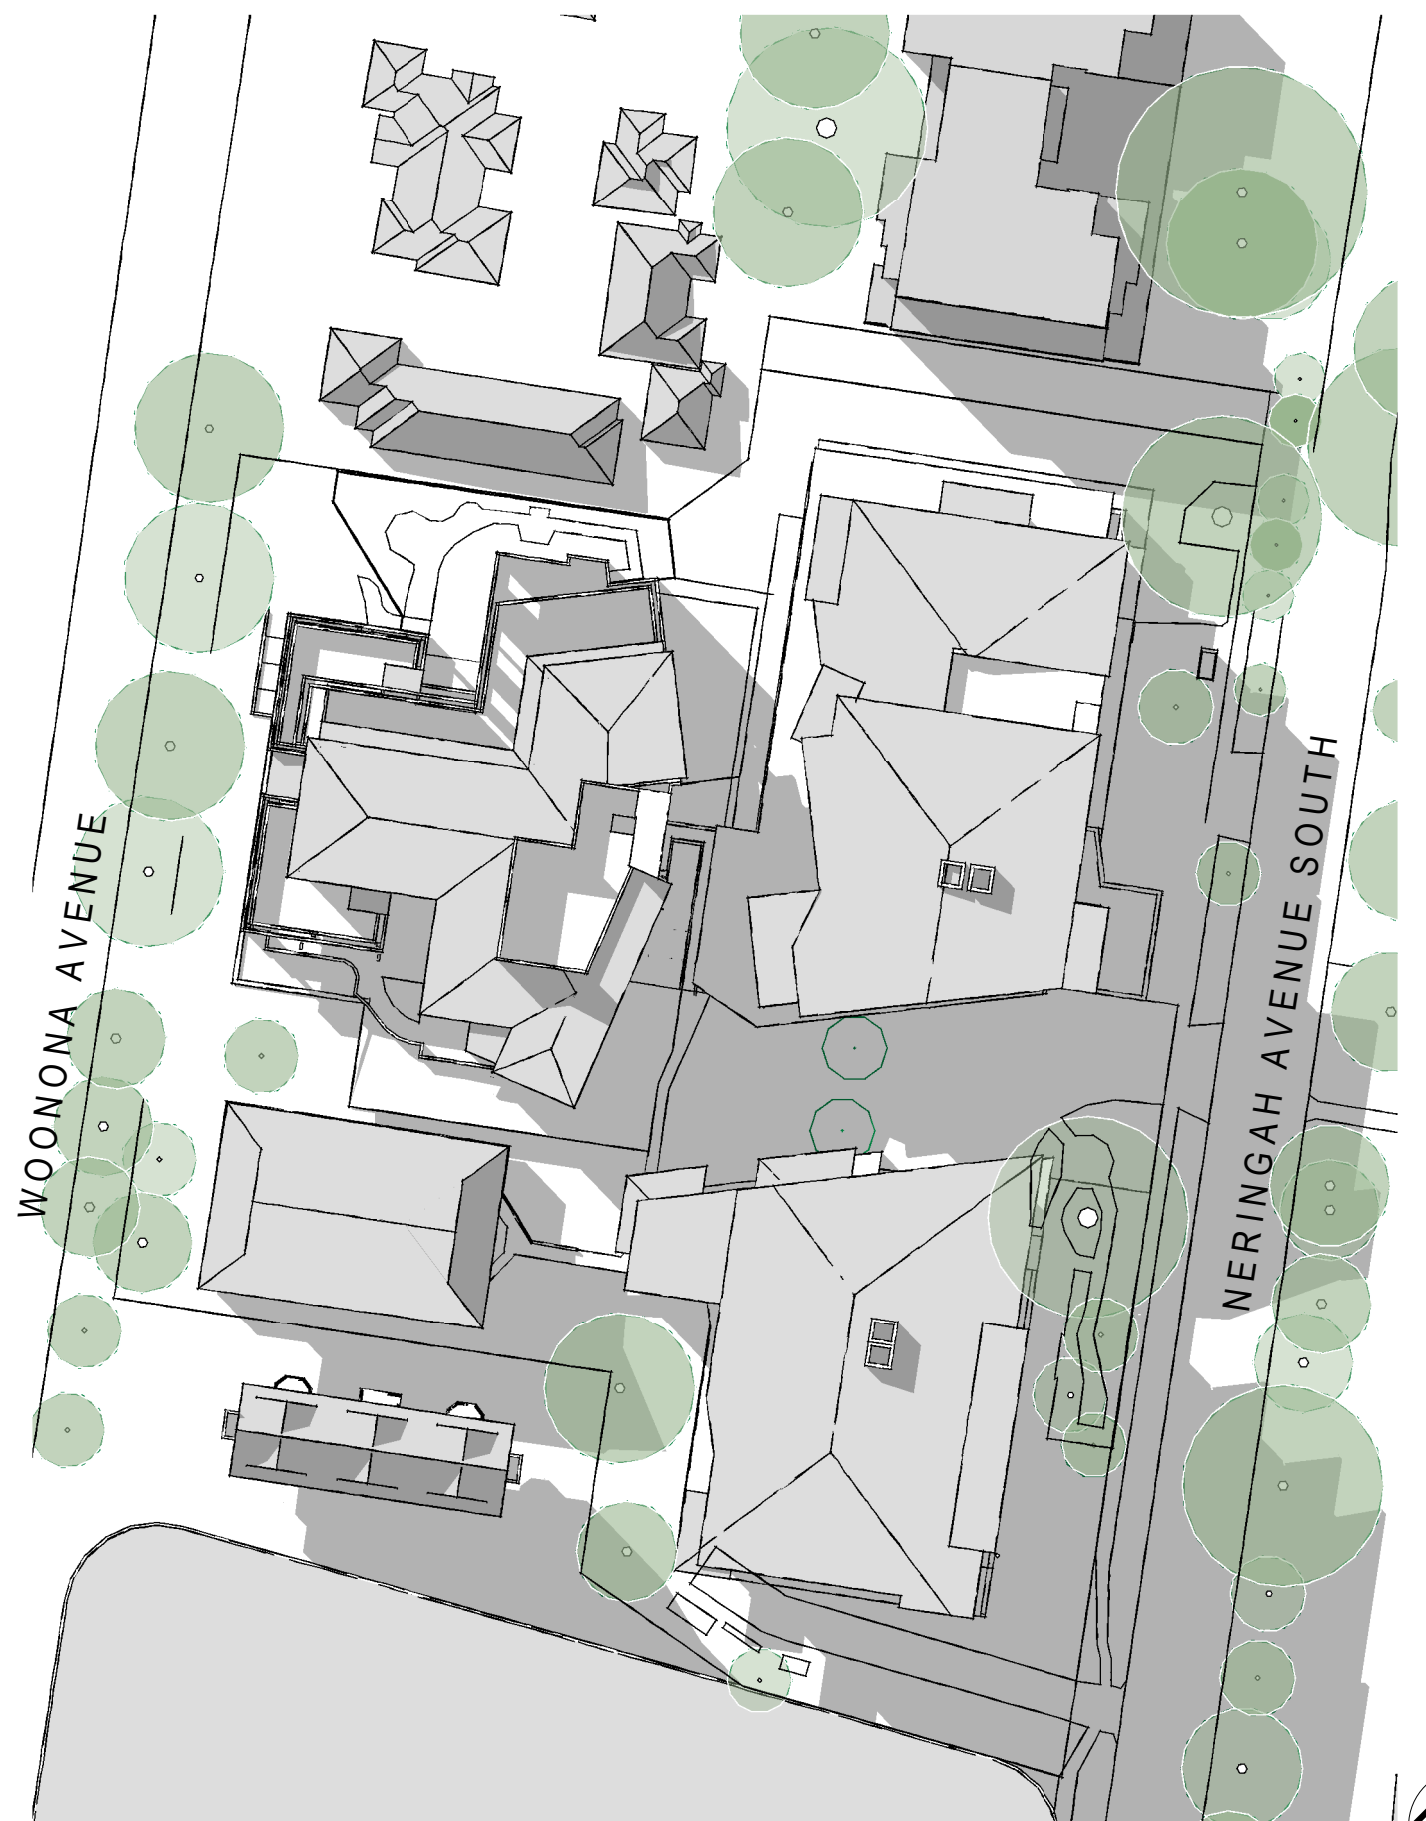

6 Proposed - Shadow Study - Winter 3pm
1:750

