



Appendix H - Shadow diagrams

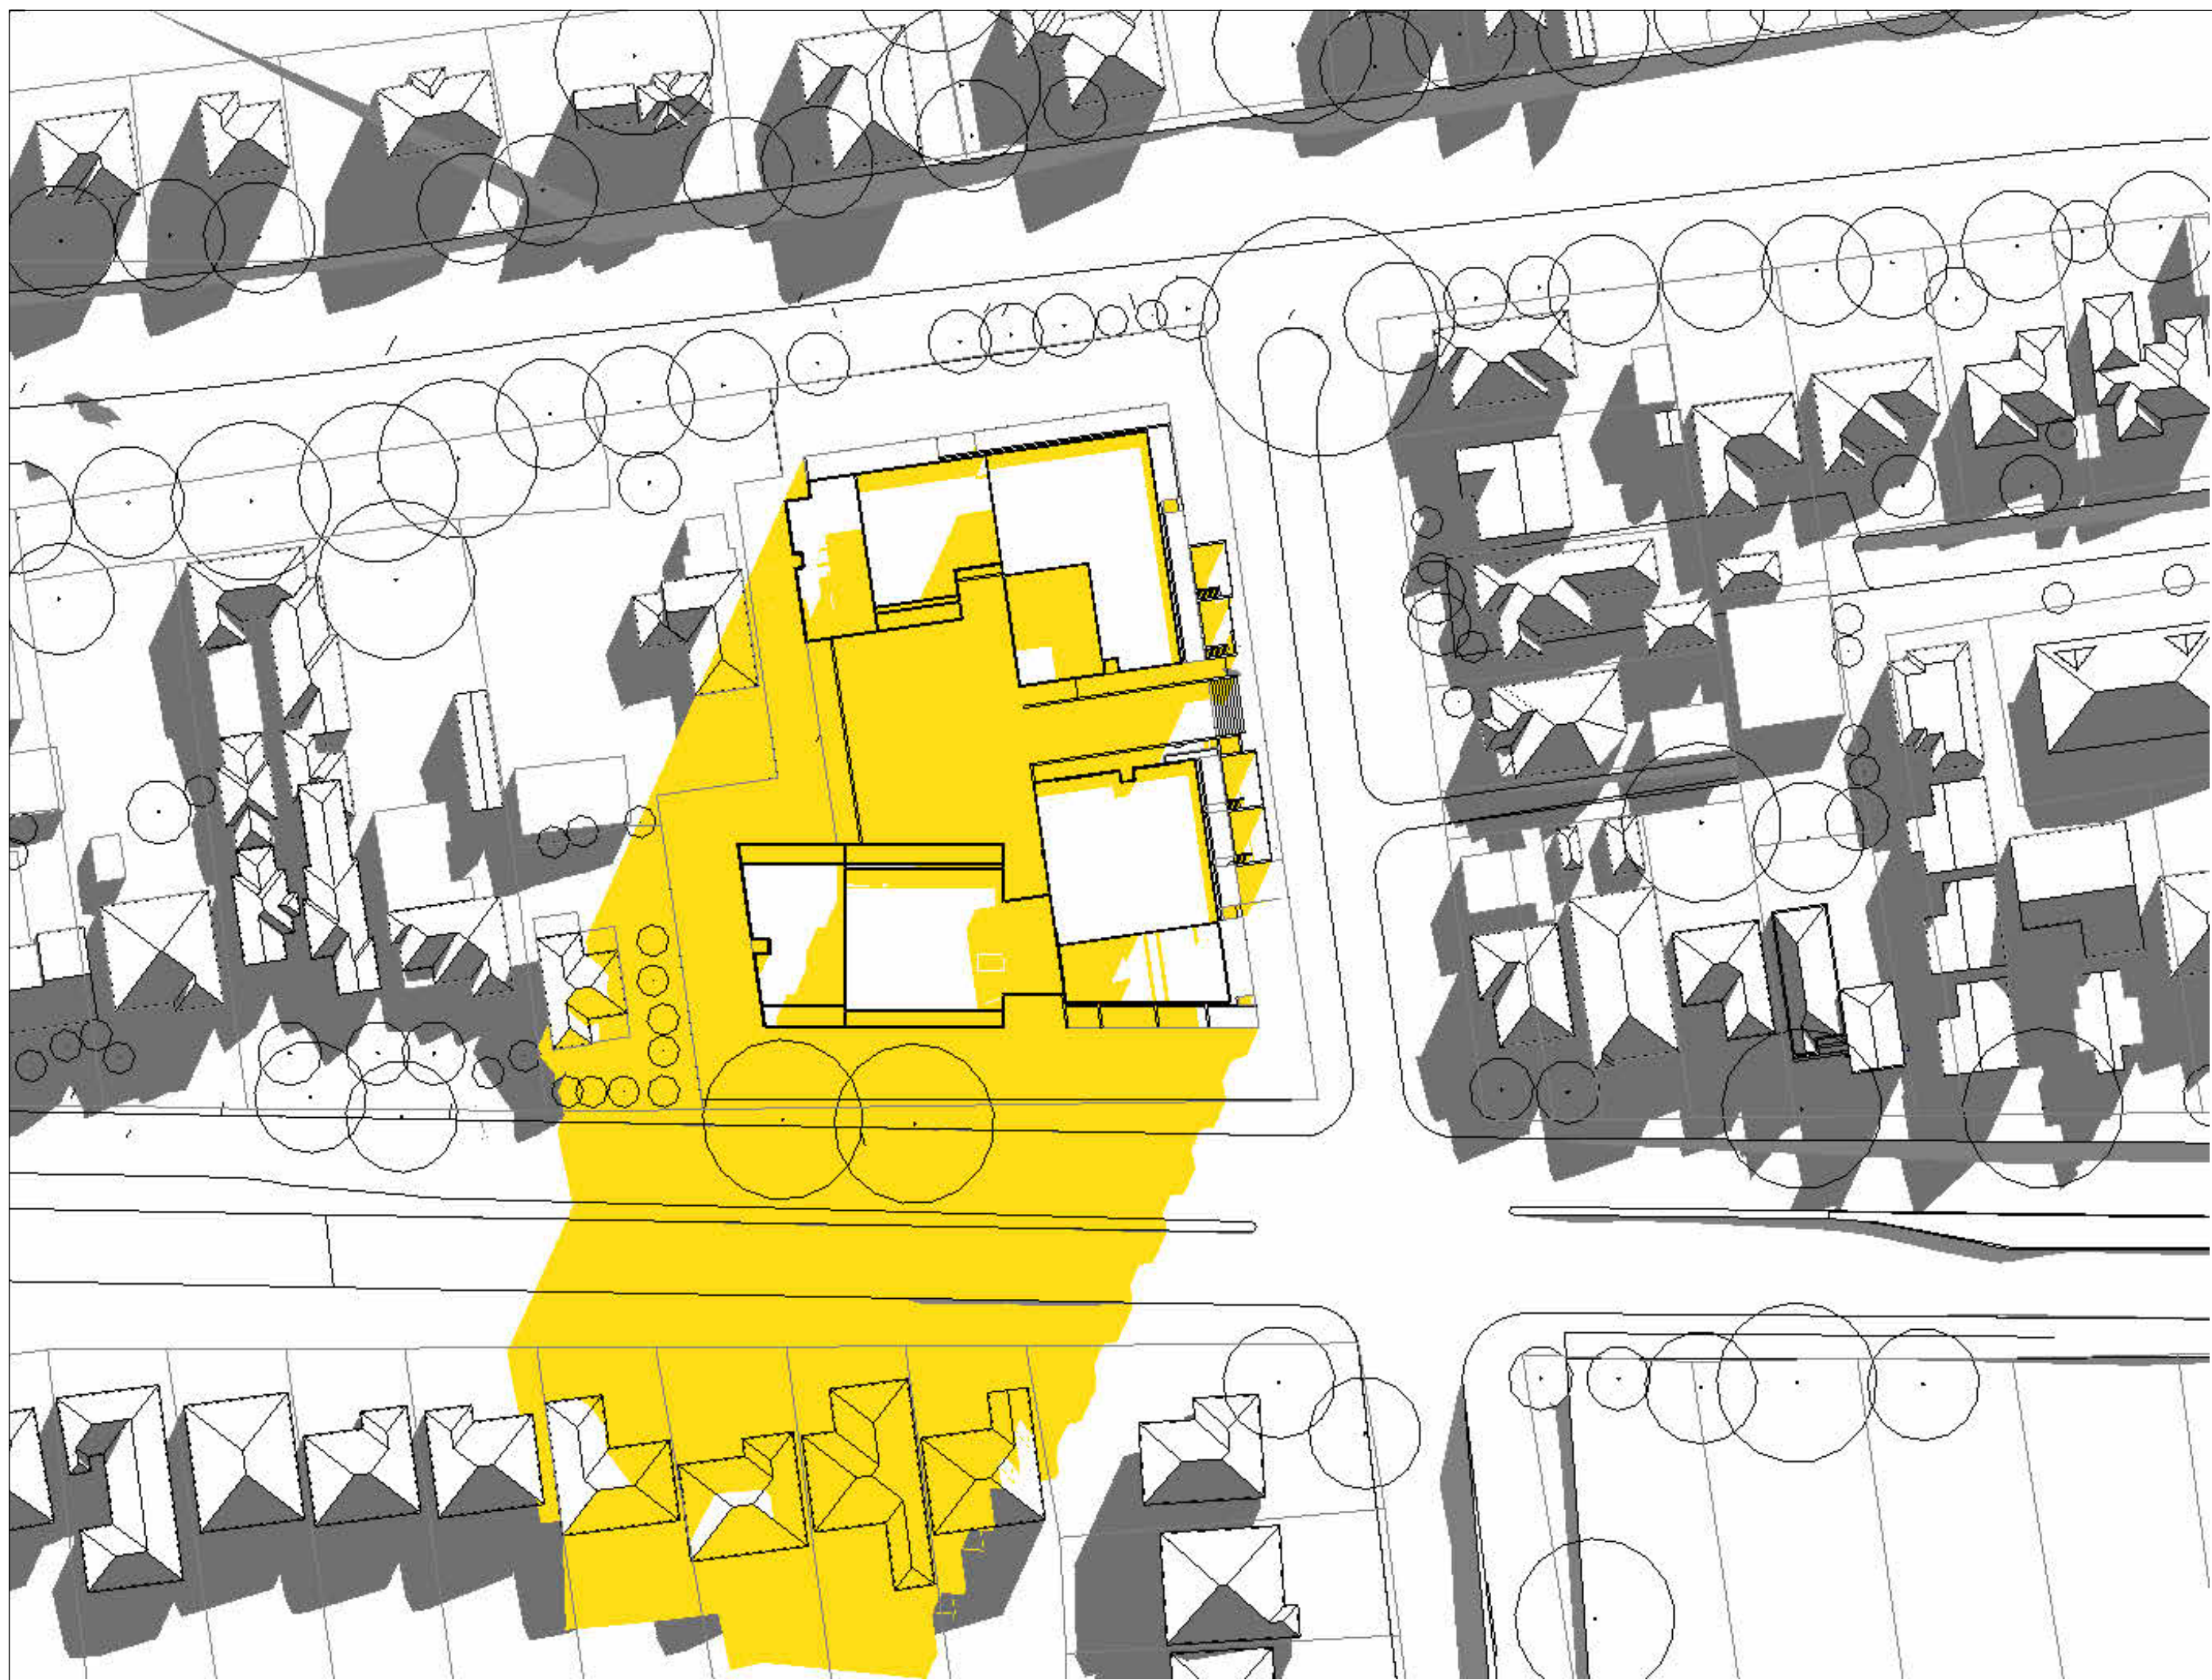

1 SHADOW DIAGRAM WINTER 9.00
1 : 750

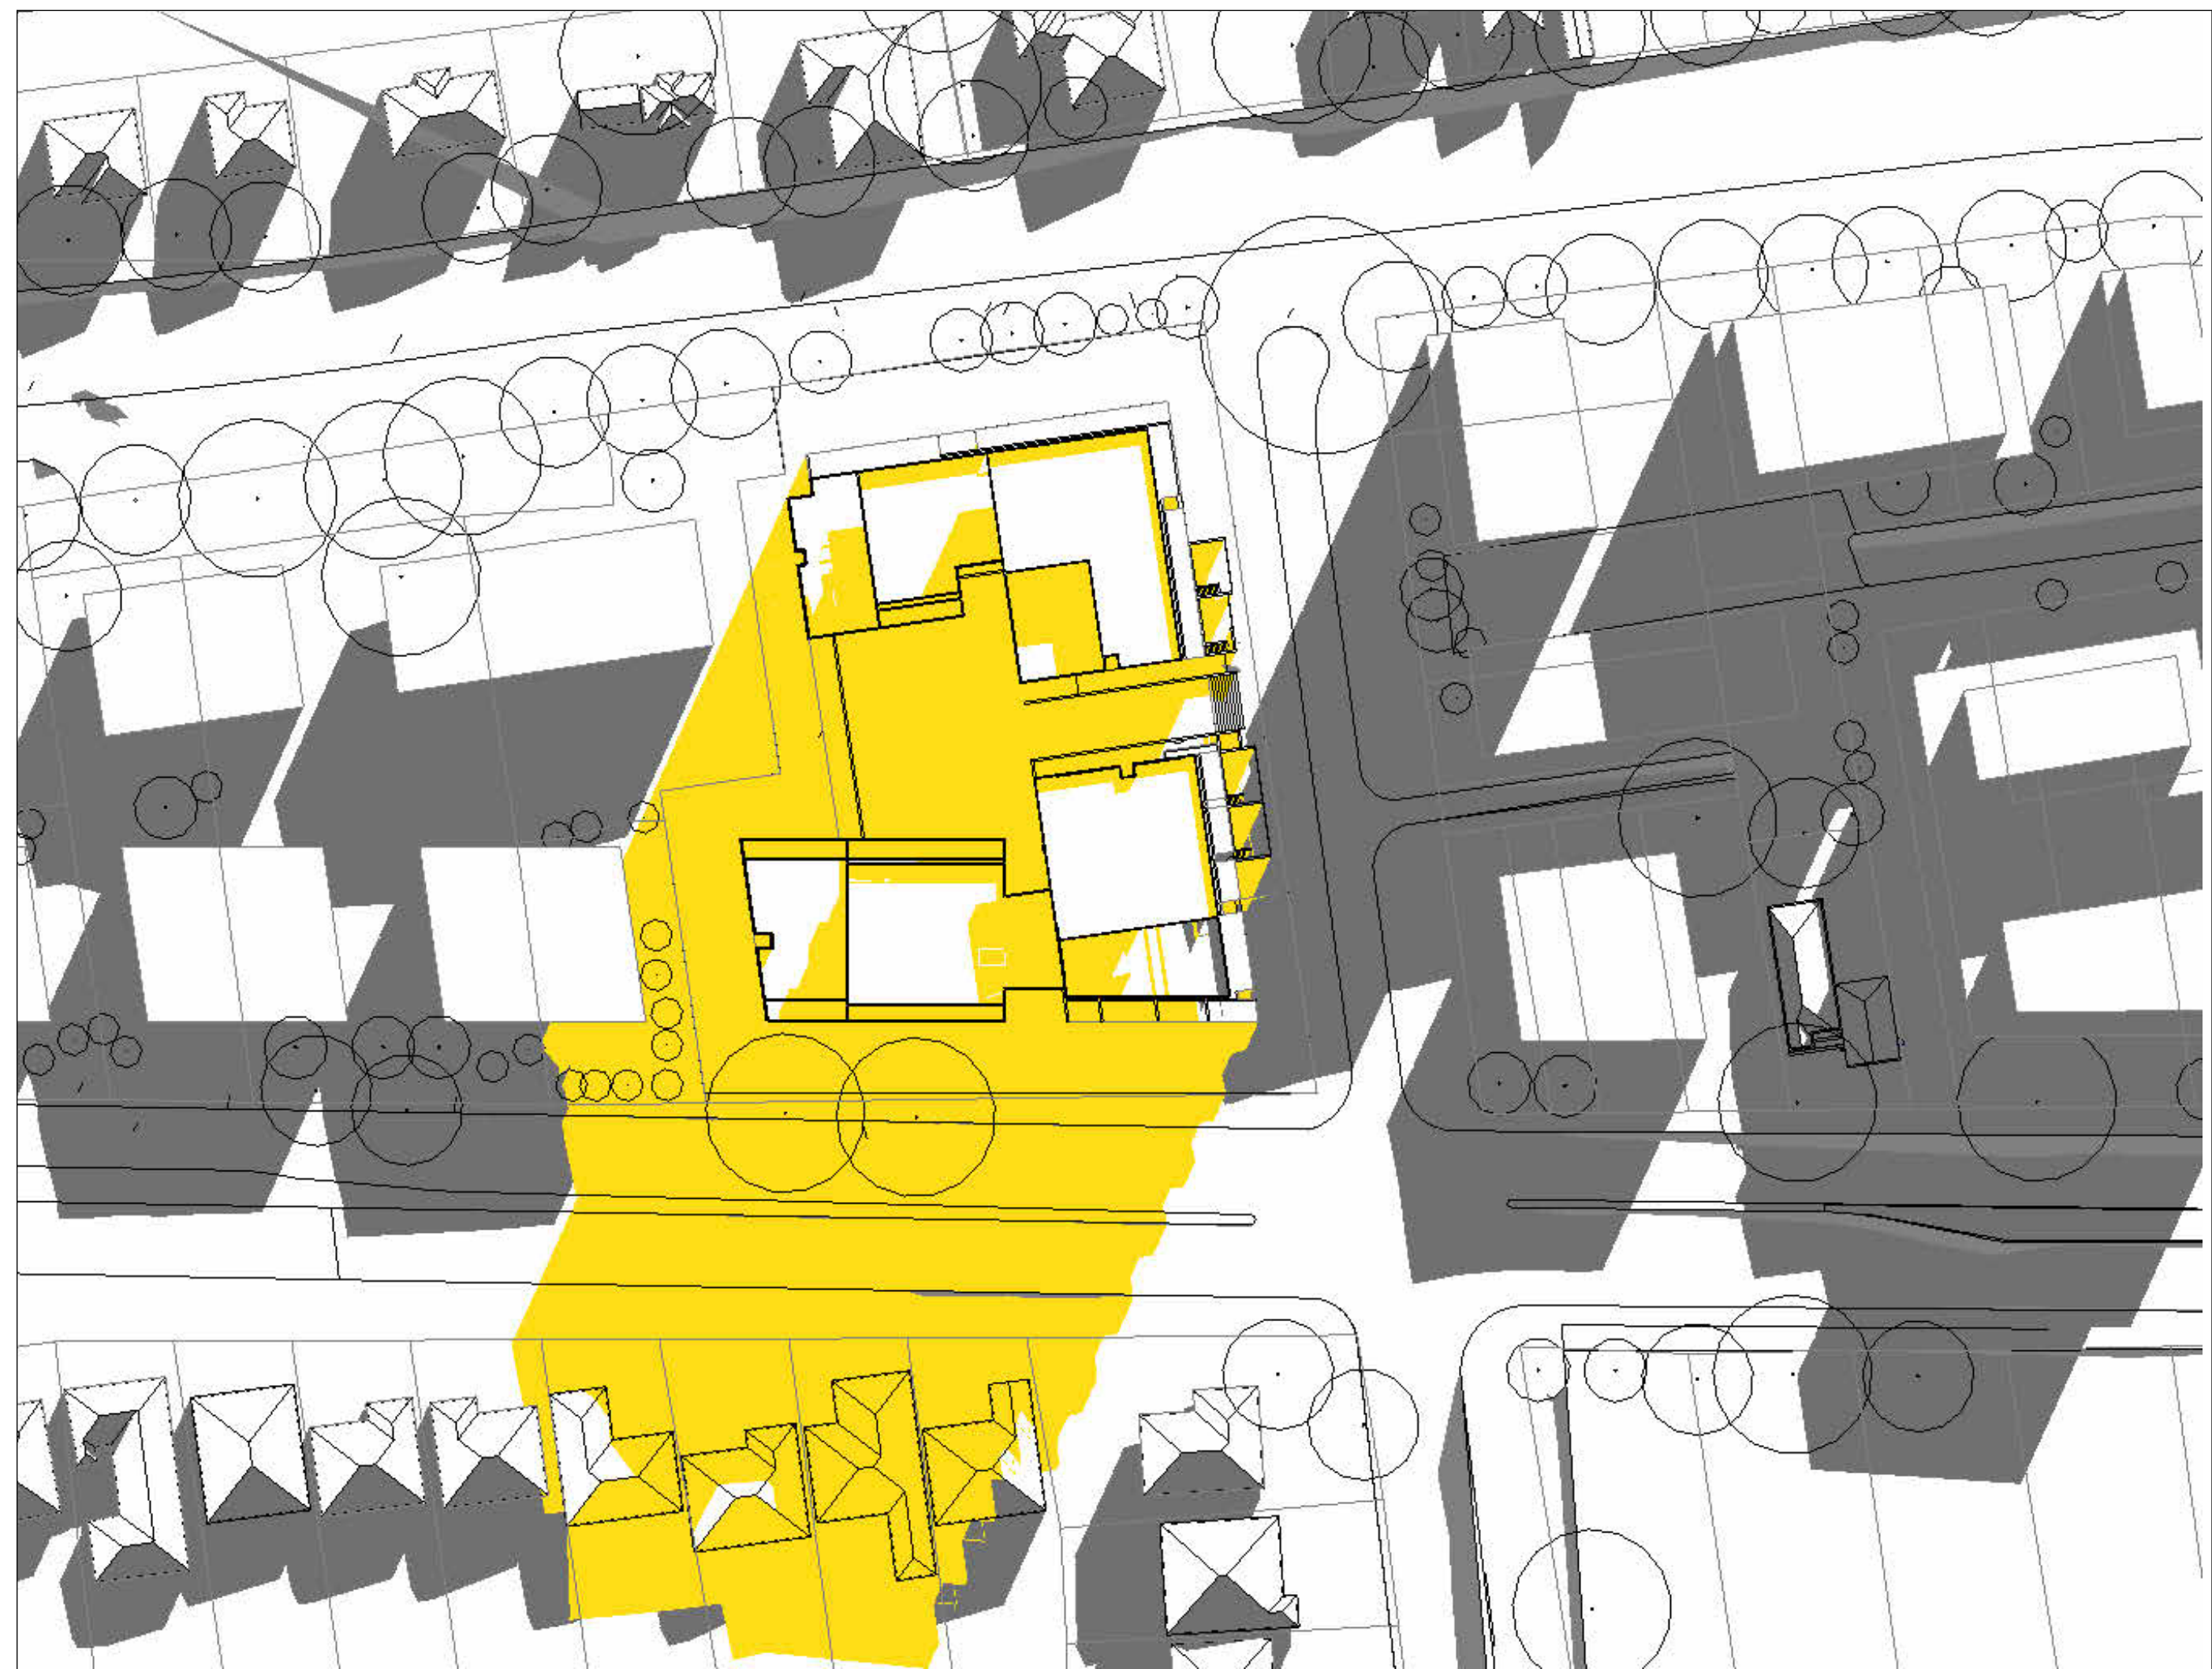

2 SHADOW DIAGRAM WINTER 9.00 (FUTURE)
1 : 750



1 SHADOW DIAGRAM WINTER 10.00
1 : 750



2 SHADOW DIAGRAM WINTER 10.00 (FUTURE)
1 : 750

architect

stanisic architects


client

PACIFIC PLANNING PTY LTD

WOOLLOOWARE

149-155 Kingsway and 51-55a Woollooware Road
Woollooware

1:500@A1
1:1000@A3

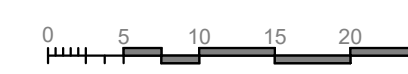

SHADOW DIAGRAMS (WINTER SOLSTICE) 1000

SK 3002

5/05/2025 5:25:15 PM



1 SHADOW DIAGRAM WINTER 11.00
1 : 750



2 SHADOW DIAGRAM WINTER 11.00 (FUTURE)
1 : 750

architect

stanisic architects

client

PACIFIC PLANNING PTY LTD

WOOLLOOWARE

149-155 Kingsway and 51-55a Woollooware Road
Woollooware

1:500@A1
1:1000@A3



SHADOW DIAGRAMS (WINTER SOLSTICE) 1100

SK 3003

5/05/2025 5:25:16 PM



① SHADOW DIAGRAM WINTER 12.00
1 : 750



② SHADOW DIAGRAM WINTER 12.00 (FUTURE)
1 : 750

architect

stanisic architects


client

PACIFIC PLANNING PTY LTD

WOOLLOOWARE

149-155 Kingsway and 51-55a Woollooware Road
Woollooware

1:500@A1
1:1000@A3

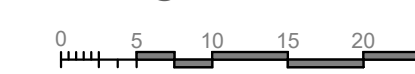

SHADOW DIAGRAMS (WINTER SOLSTICE) 1200

SK 3004

5/05/2025 5:25:16 PM



1 SHADOW DIAGRAM WINTER 13.00
1 : 750



2 SHADOW DIAGRAM WINTER 13.00 (FUTURE)
1 : 750

architect

stanisic architects


client

PACIFIC PLANNING PTY LTD

WOOLLOOWARE

149-155 Kingsway and 51-55a Woollooware Road
Woollooware

1:500@A1
1:1000@A3

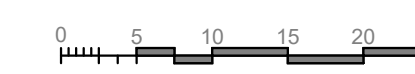

SHADOW DIAGRAMS (WINTER SOLSTICE) 1300

SK 3005

5/05/2025 5:25:17 PM



1 SHADOW DIAGRAM WINTER 14.00
1 : 750



2 SHADOW DIAGRAM WINTER 14.00 (FUTURE)
1 : 750

architect

stanisic architects


client

PACIFIC PLANNING PTY LTD

WOOLLOOWARE

149-155 Kingsway and 51-55a Woollooware Road
Woollooware


1:500@A1
1:1000@A3

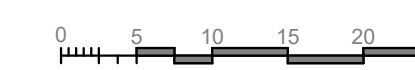


SHADOW DIAGRAMS (WINTER SOLSTICE) 1400

SK 3006

5/05/2025 5:25:17 PM

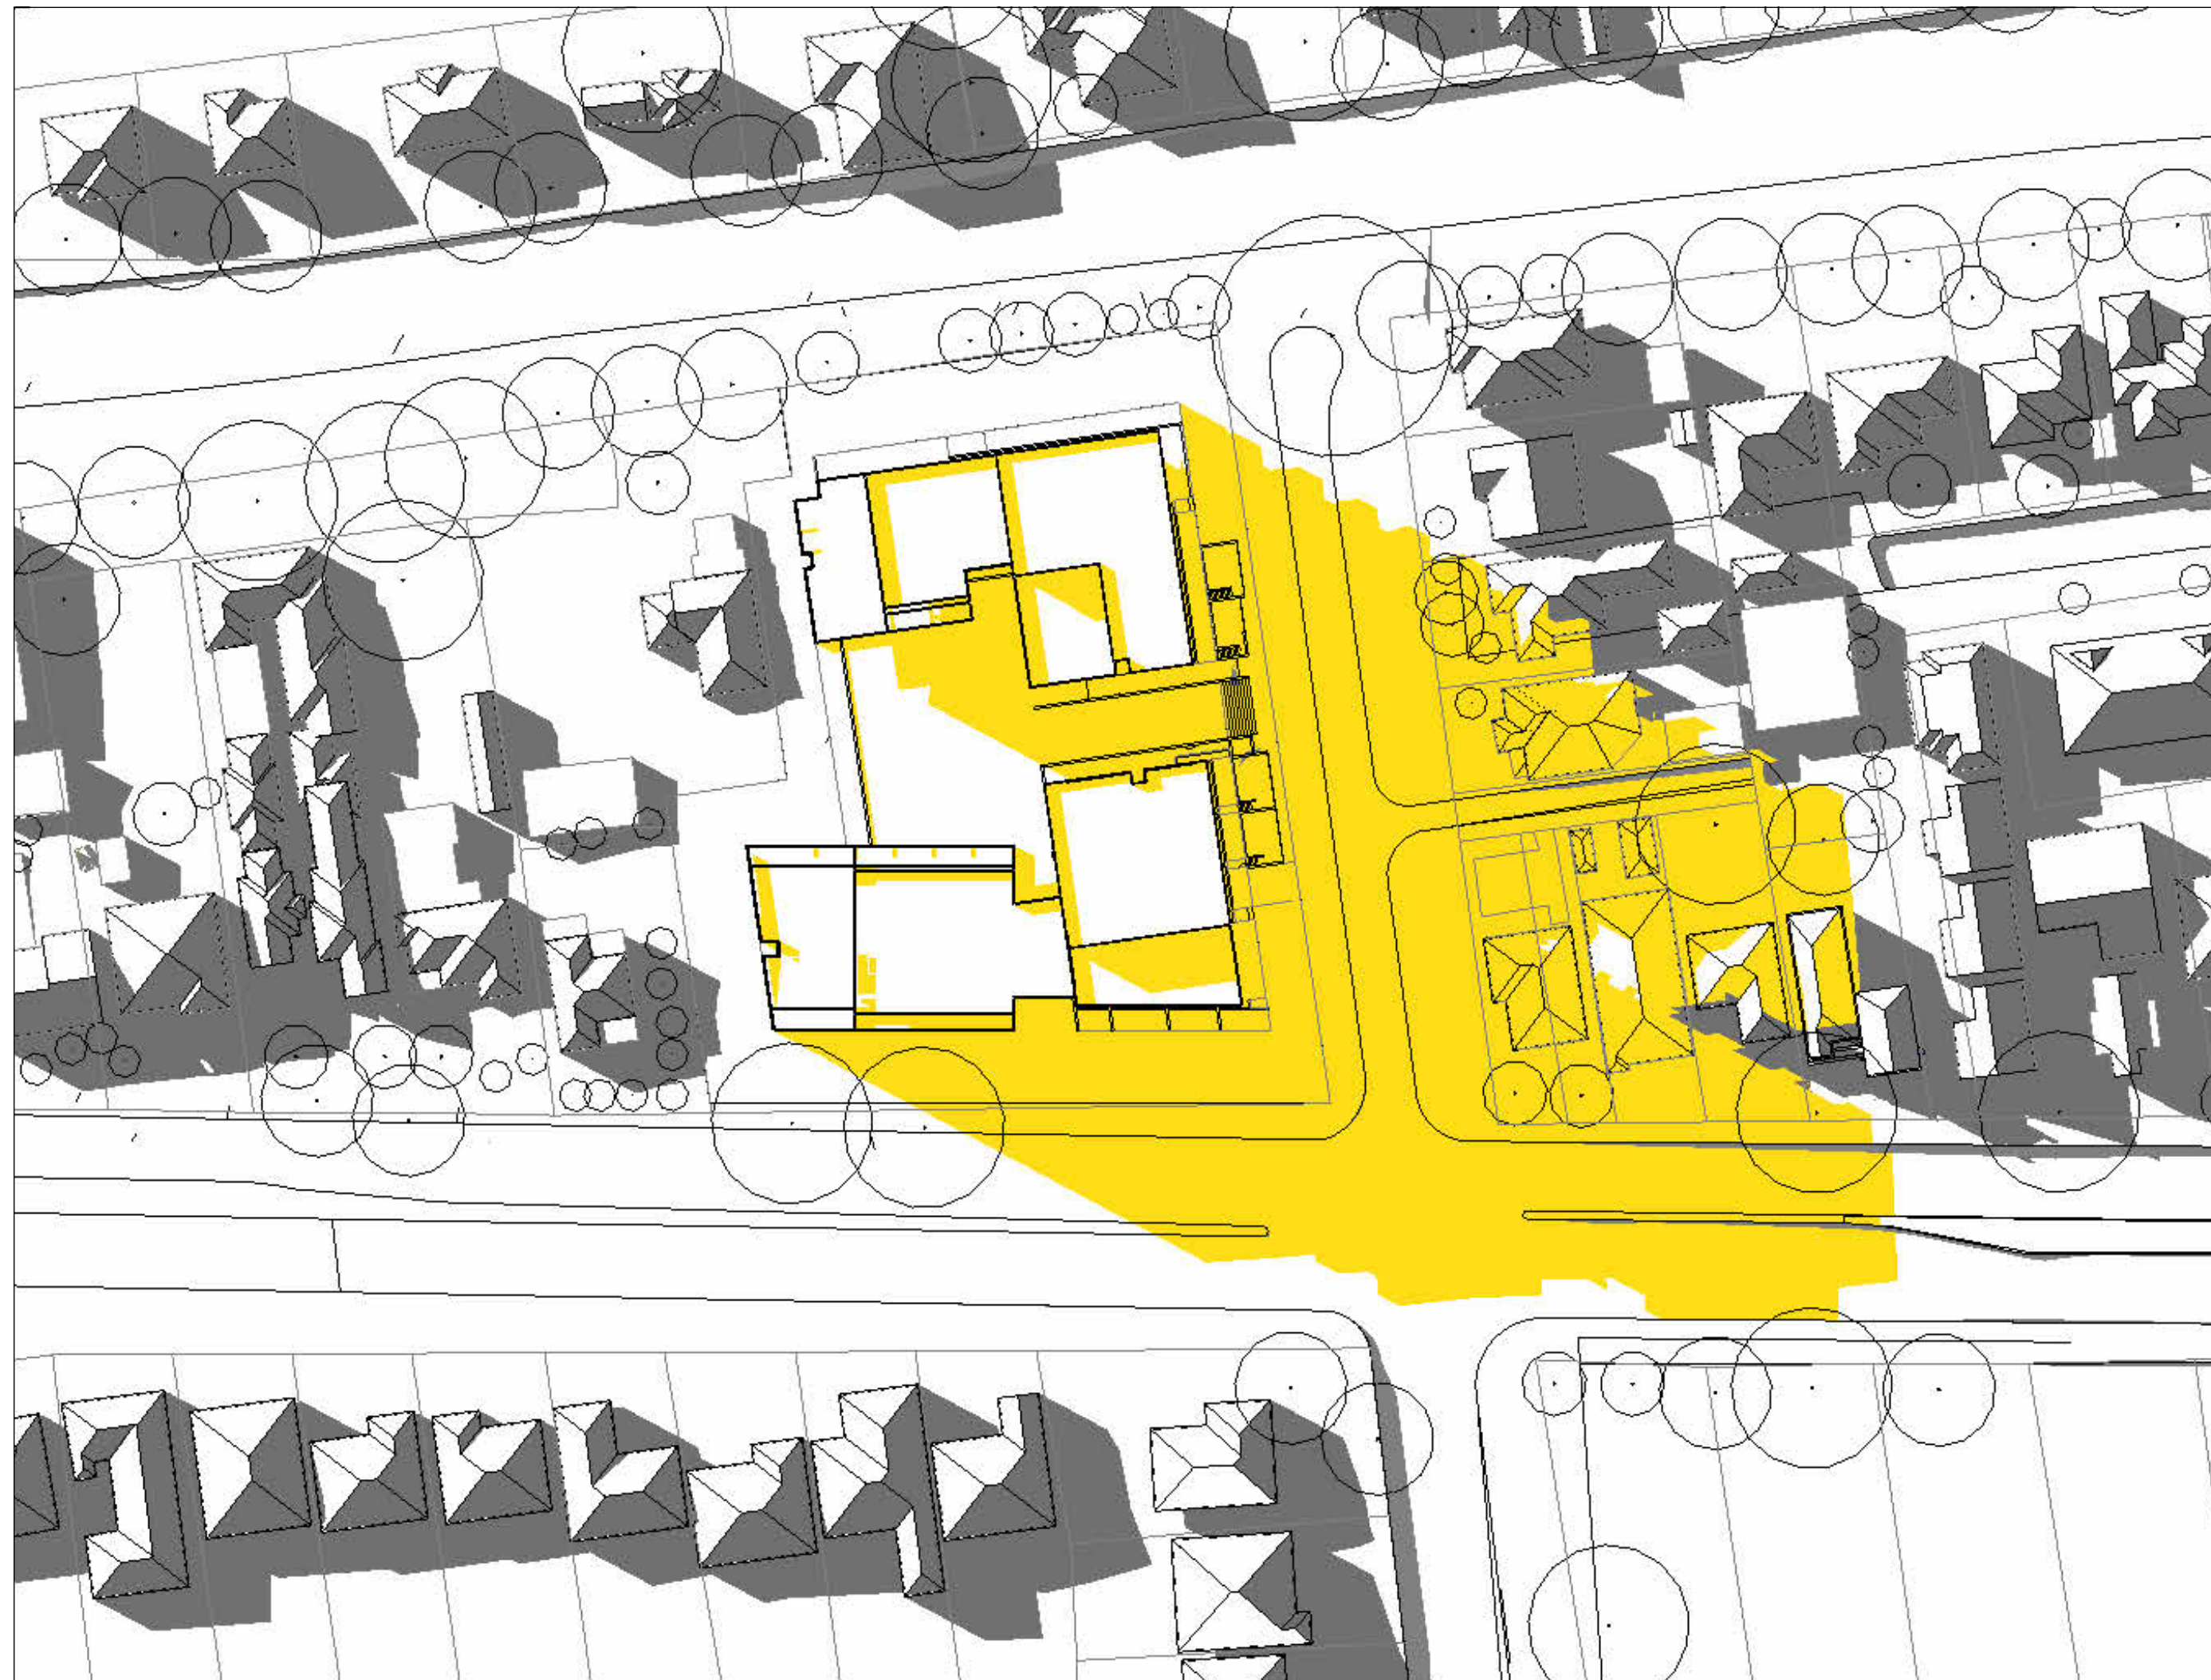

1 SHADOW DIAGRAM WINTER 15.00
1 : 750

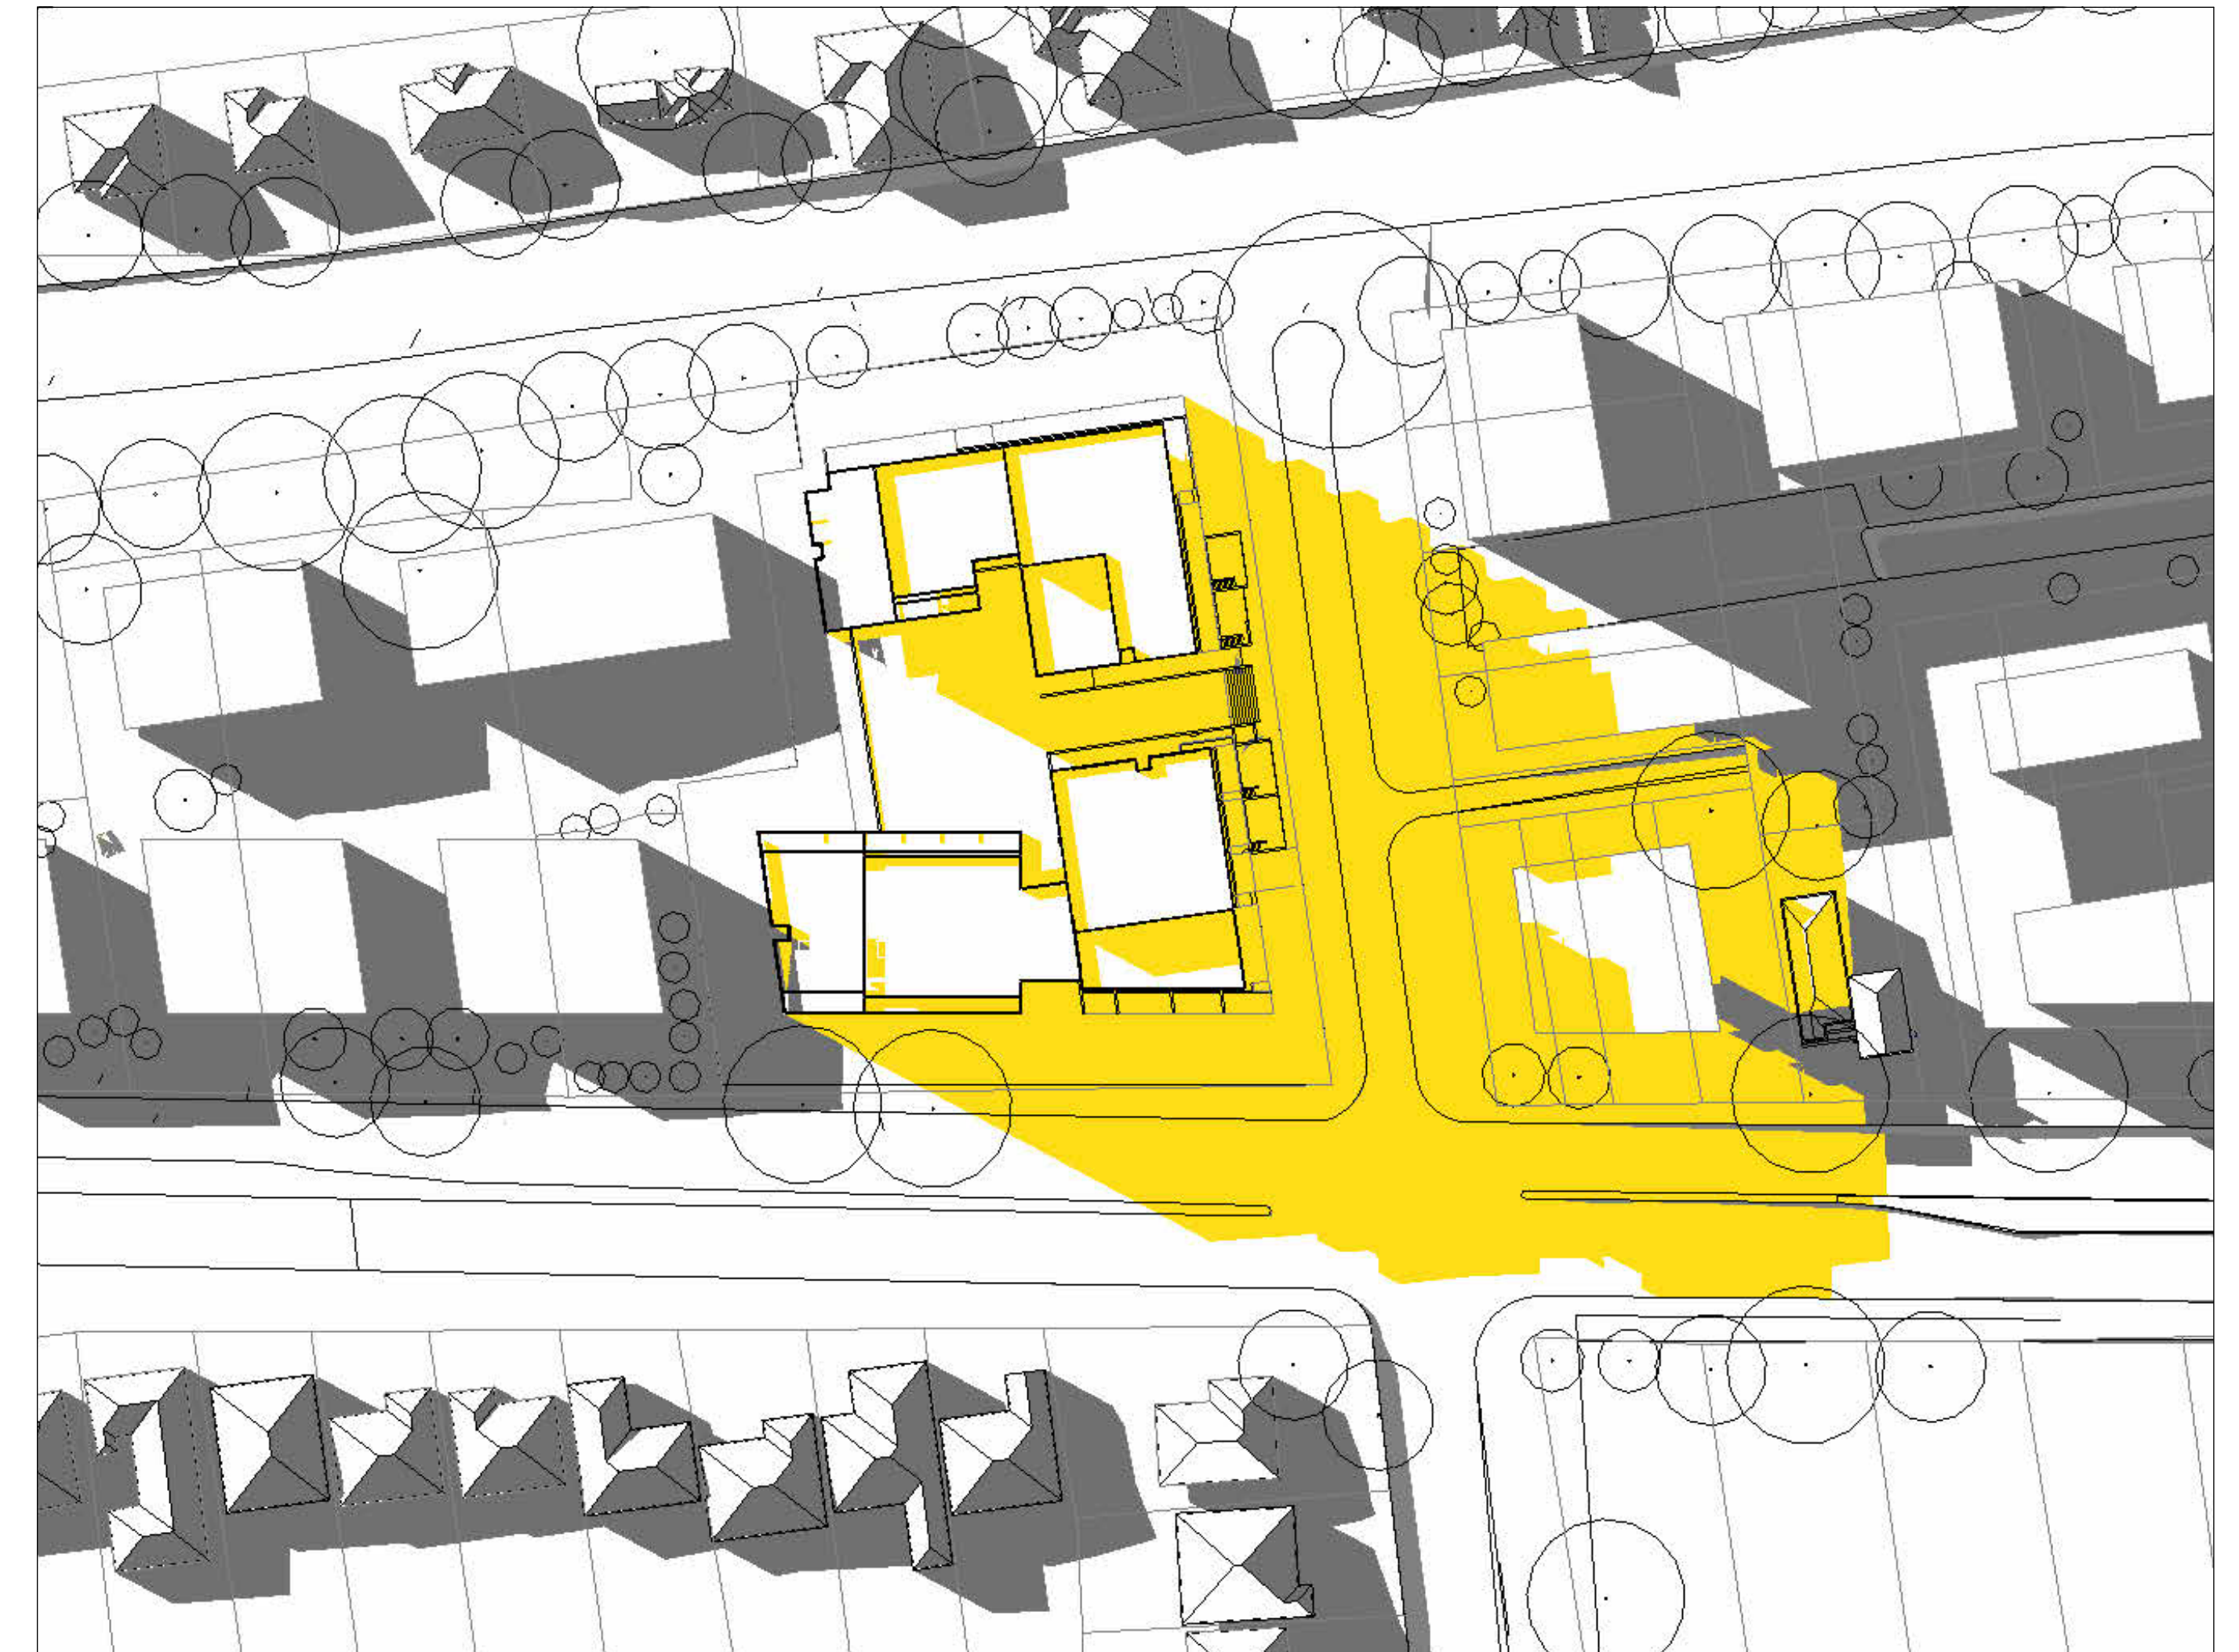

2 SHADOW DIAGRAM WINTER 15.00 (FUTURE)
1 : 750

architect

stanisic architects

client

PACIFIC PLANNING PTY LTD

WOOLLOOWARE

149-155 Kingsway and 51-55a Woollooware Road
Woollooware


1:500@A1
1:1000@A3



SHADOW DIAGRAMS (WINTER SOLSTICE) 1500

SK 3007

5/05/2025 5:25:18 PM

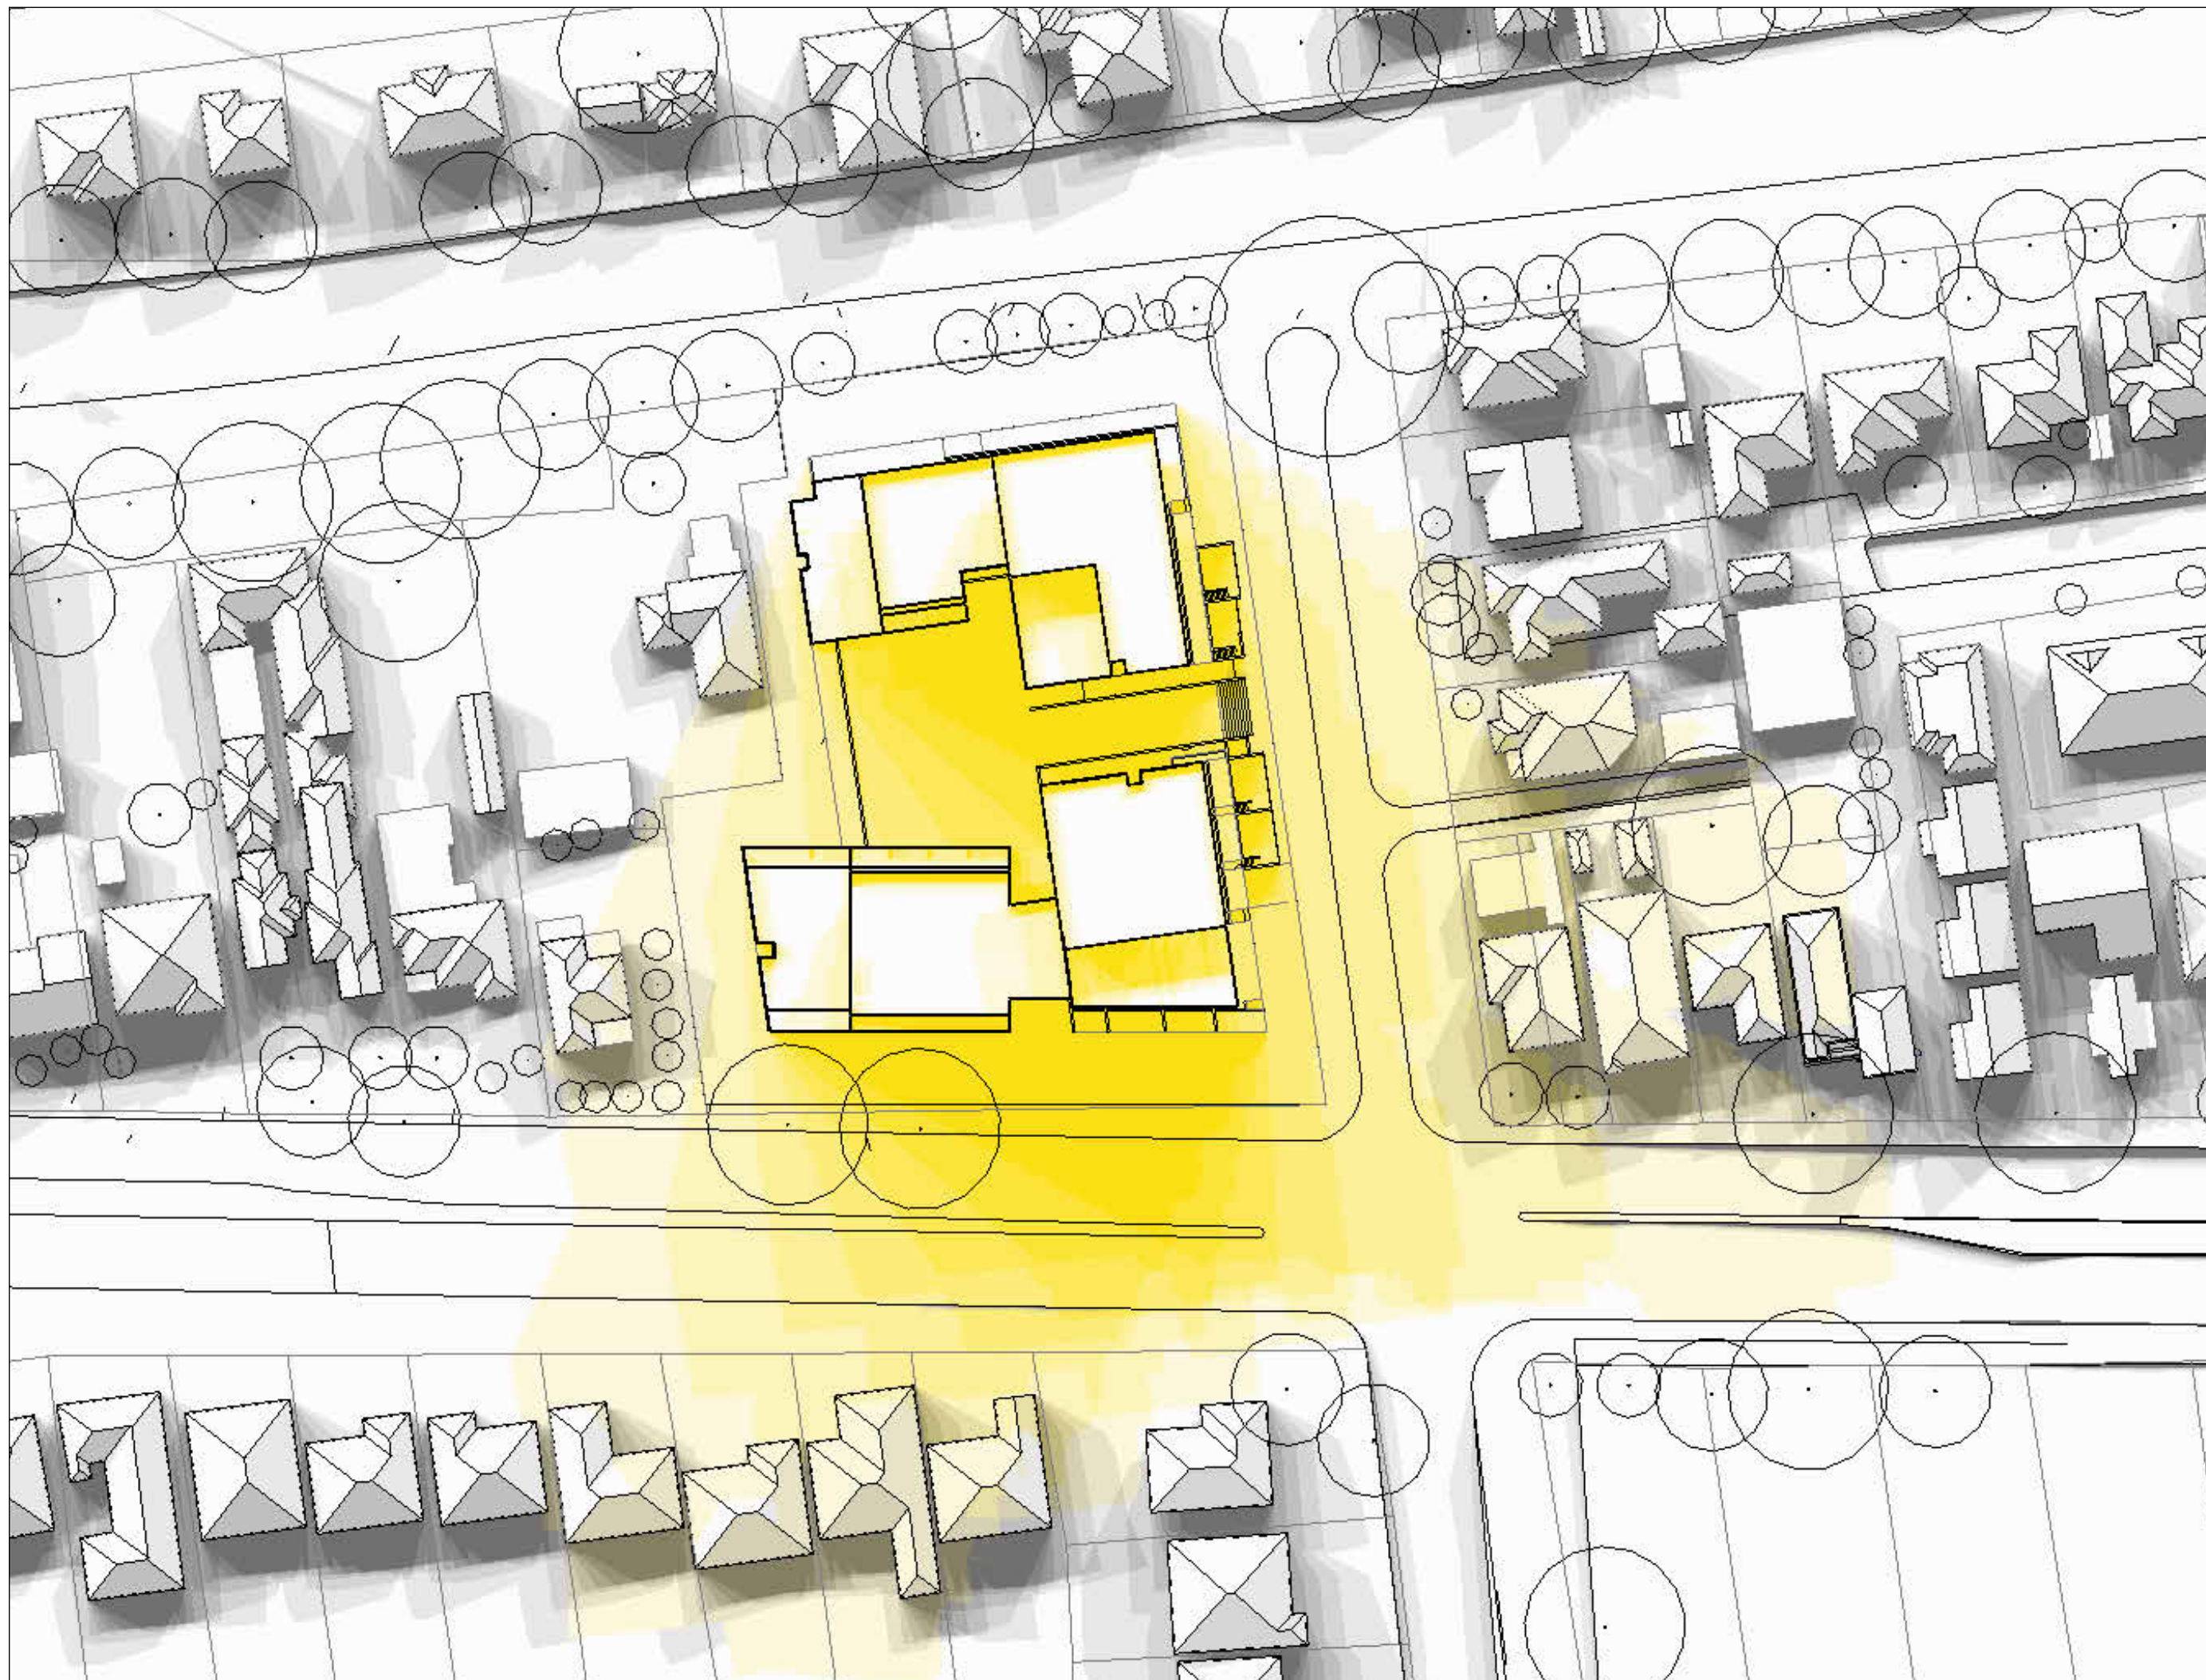

architect

stanisic architects


client

PACIFIC PLANNING PTY LTD

WOOLOOWARE

149-155 Kingsway and 51-55a Woollooware Road
Woollooware

1:500@A1
1:1000@A3

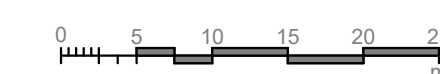

SHADOW DIAGRAMS (WINTER SOLSTICE)

SK 3008

5/05/2025 5:25:18 PM



1 SHADOW DIAGRAM EQUINOX 9.00
1 : 750



2 SHADOW DIAGRAM EQUINOX 9.00 (FUTURE)
1 : 750

architect

stanisic architects

client

PACIFIC PLANNING PTY LTD

WOOLLOOWARE

149-155 Kingsway and 51-55a Woollooware Road
Woollooware

1:500@A1
1:1000@A3



SHADOW DIAGRAMS (EQUINOX) 0900

SK 3009

5/05/2025 5:25:19 PM



1 SHADOW DIAGRAM EQUINOX 12.00
1 : 750



2 SHADOW DIAGRAM EQUINOX 12.00 (FUTURE)
1 : 750

architect

stanisic architects

client

PACIFIC PLANNING PTY LTD

WOOLLOOWARE

149-155 Kingsway and 51-55a Woollooware Road
Woollooware

1:500@A1
1:1000@A3
0 5 10 15 20 25
m

SHADOW DIAGRAMS (EQUINOX) 1200

SK 3010

5/05/2025 5:25:19 PM



1 SHADOW DIAGRAM EQUINOX 15.00
1 : 750



2 SHADOW DIAGRAM EQUINOX 15.00 (FUTURE)
1 : 750

architect

stanisic architects

client

PACIFIC PLANNING PTY LTD

WOOLLOOWARE

149-155 Kingsway and 51-55a Woollooware Road
Woollooware

1:500@A1
1:1000@A3



SHADOW DIAGRAMS (EQUINOX) 1500

SK 3011

5/05/2025 5:25:19 PM



architect

stanisic architects


client

PACIFIC PLANNING PTY LTD

WOOLLOOWARE

149-155 Kingsway and 51-55a Woollooware Road
Woollooware

1:500@A1
1:1000@A3

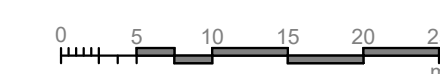

SHADOW DIAGRAMS (EQUINOX)

SK 3012

5/05/2025 5:25:20 PM