


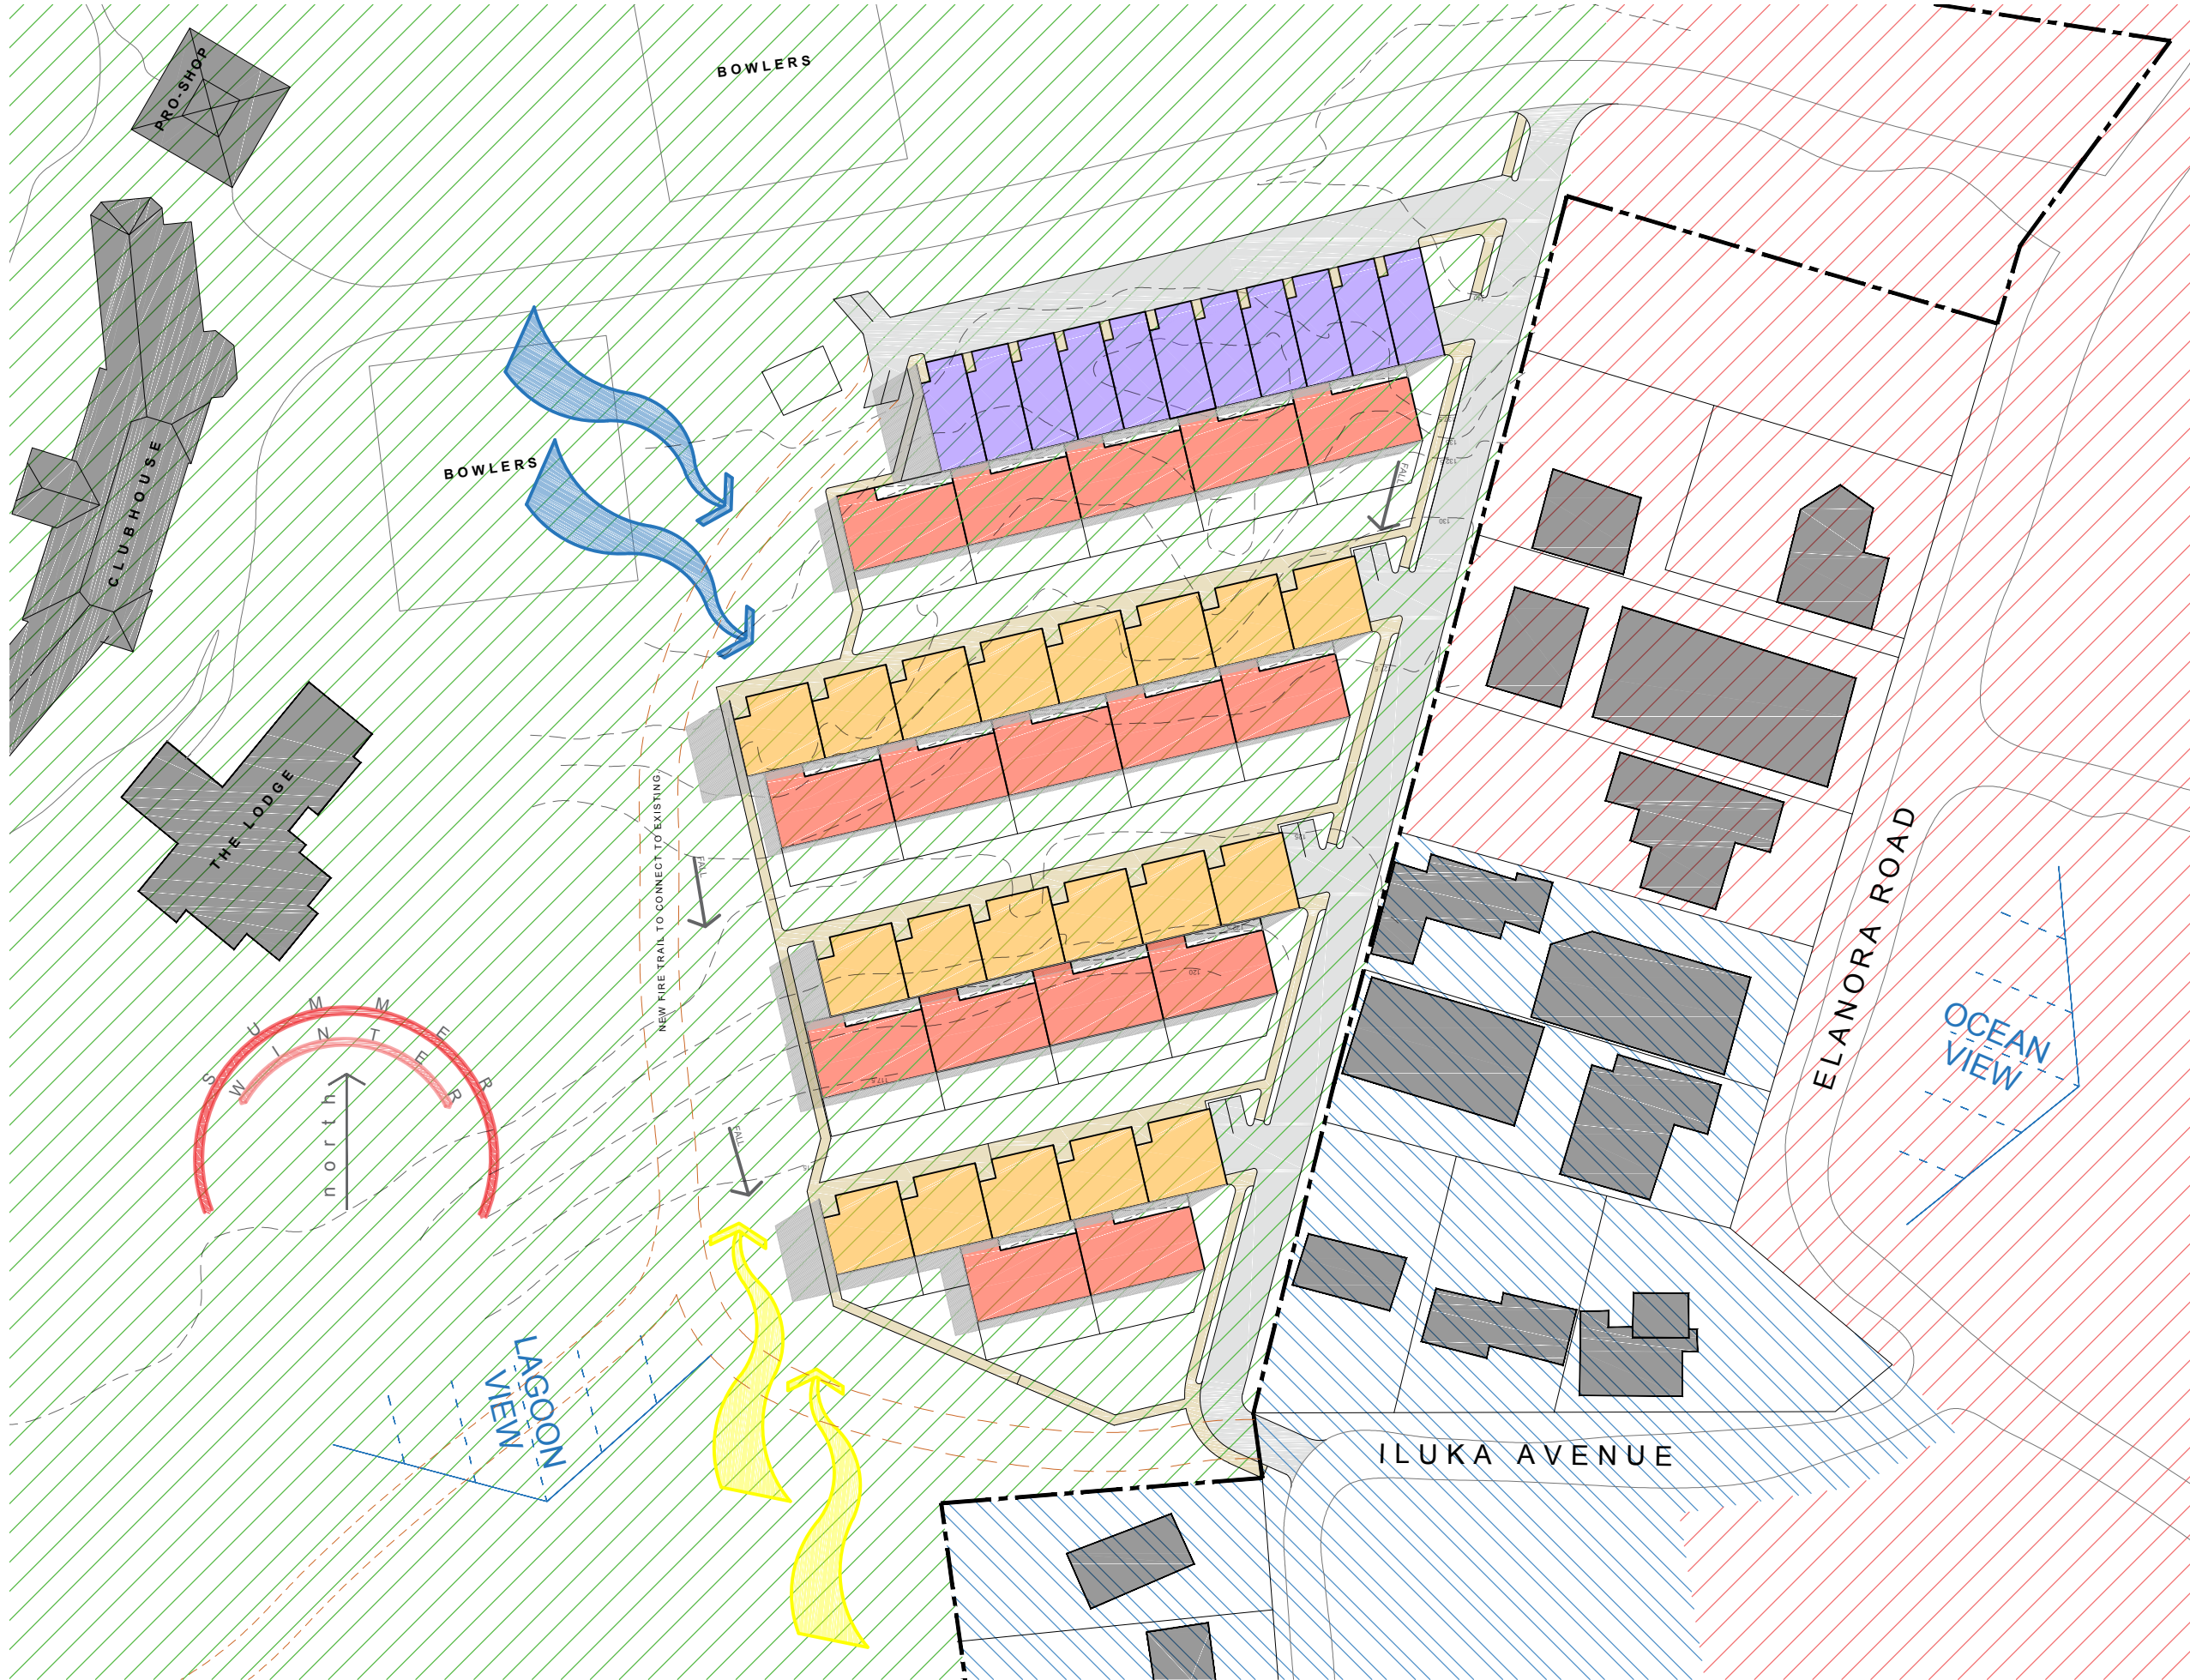


- TYPE A= 150 sq.m
- TYPE B= 165 sq.m
- TYPE C= 180 sq.m
- BOUNDARY LINE
- 2.5m CONTOURS
- NEW FIRE TRAIL
- EXISTING FIRE TRAIL
- FALL OF LAND
- WARM WIND
- COOL WIND
- E4 ENVIRONMENTAL LIVING
- R2 LOW DENSITY RESIDENTIAL
- RE2 PRIVATE RECREATION

SK 100 Site Analysis

ELANORA COUNTRY CLUB - SENIORS HOUSING, ELANORA HEIGHTS

9:54AM Jul 20, 2017

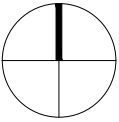

Scale 1:1000



- TYPE A
- TYPE B
- TYPE C

