




1 BLOCK D SECTION
1 : 200

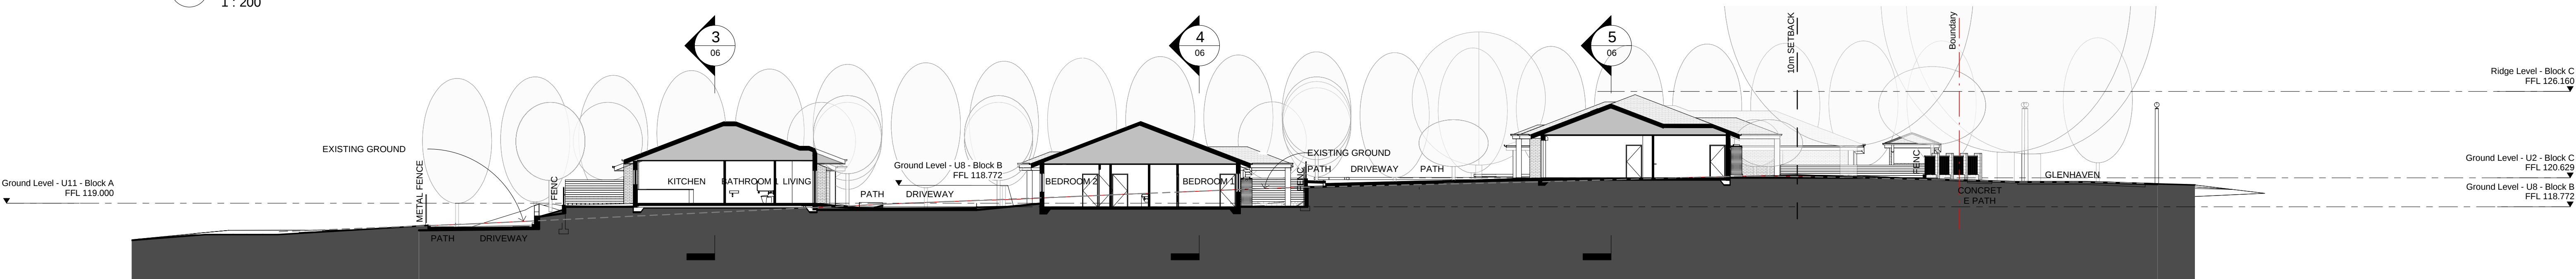


2 Section 1_North South
1 : 200

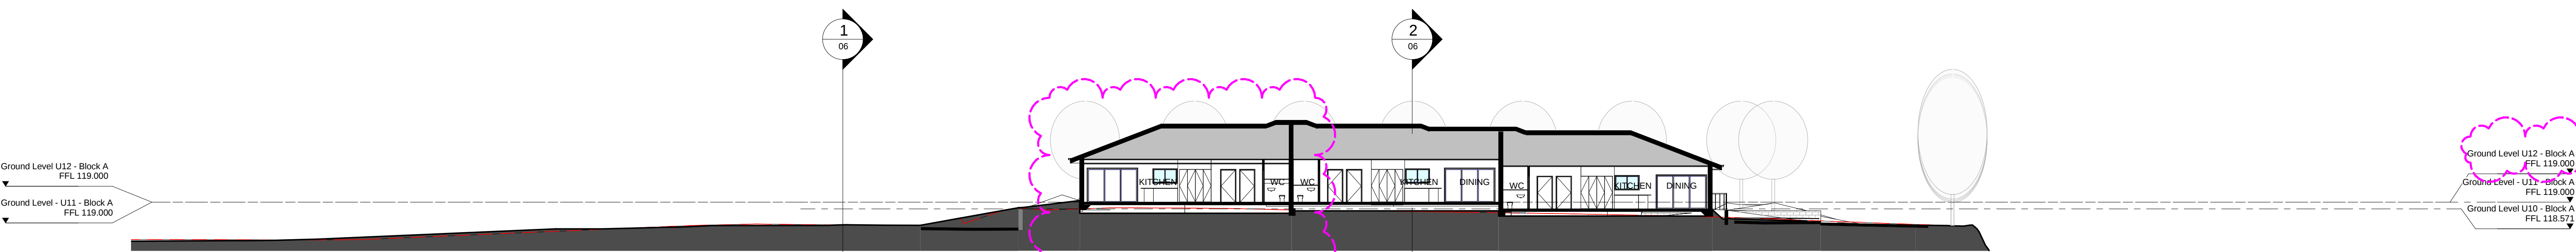

3 SECTION BLOCK A
1 : 200

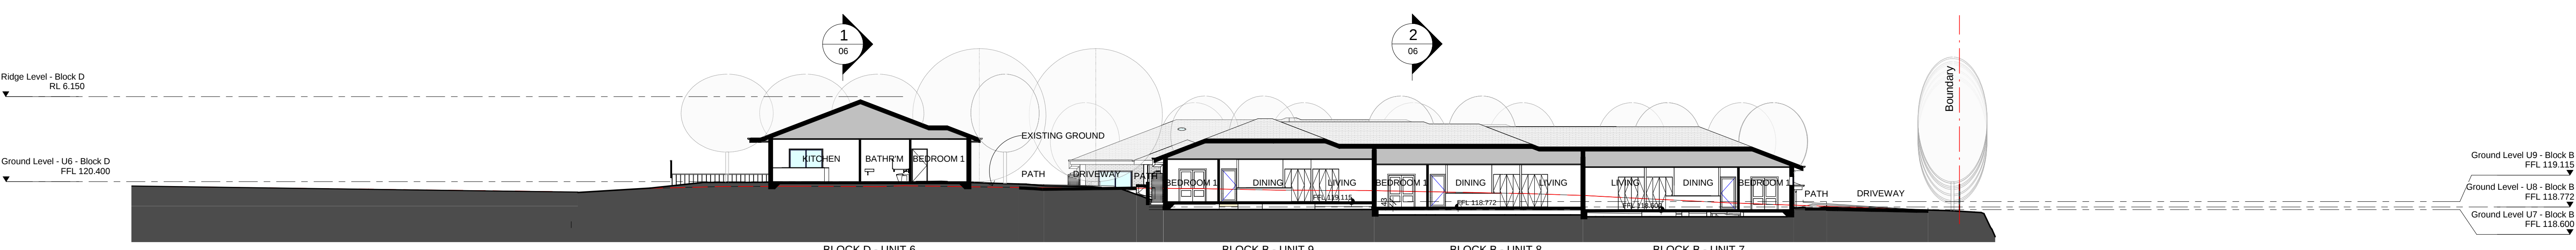

4 SECTION BLOCK B + D
1 : 200

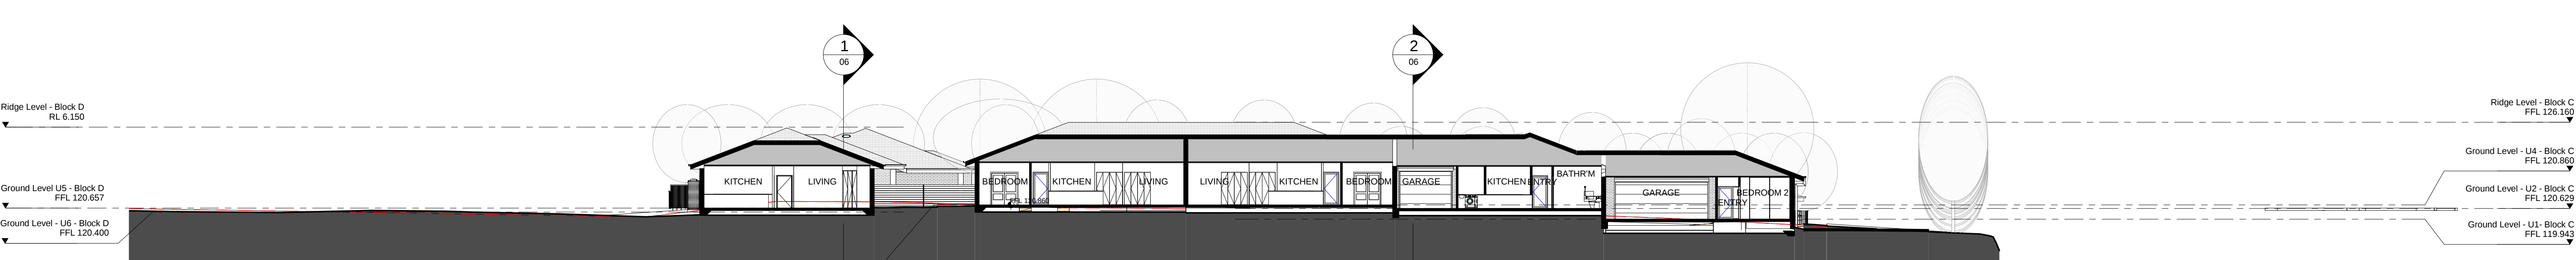

5 BLOCK C + D SECTION
1 : 200

Issue No.	Date	Description	Chkd
1	08/06/2017	Development Application	JV
2	21/12/2017	U12 RL's waste storage, Visitor Parking, Power poles, Traffic island blister added	JV

DEVELOPMENT APPLICATION

Drawing Title
SECTIONS

Project
GLENHAVEN GARDENS
at
140-146 Glenhaven Road, Glenhaven
for
Christian Brethren Community Services

Architect
NBRARCHITECTURE.
Sydney
61 2 9922 2344
Any form of replication of this drawing in full or in part without the written permission of NBR+PARTNERS Pty Ltd constitutes an infringement of the copyright.
Nominated Architects: Geoffrey Deane 3766; Andrew Duffin 5602; Garry Hoddinett 5286
ABN 16 002 247 565

Date 21/12/2017 4:55:50 PM

Drawing Reference
13253-DA-06
Revision
2

© 2017 0 1 2 3 4 5 6 7 8 9 10