





4 Winter 9am
1 : 500

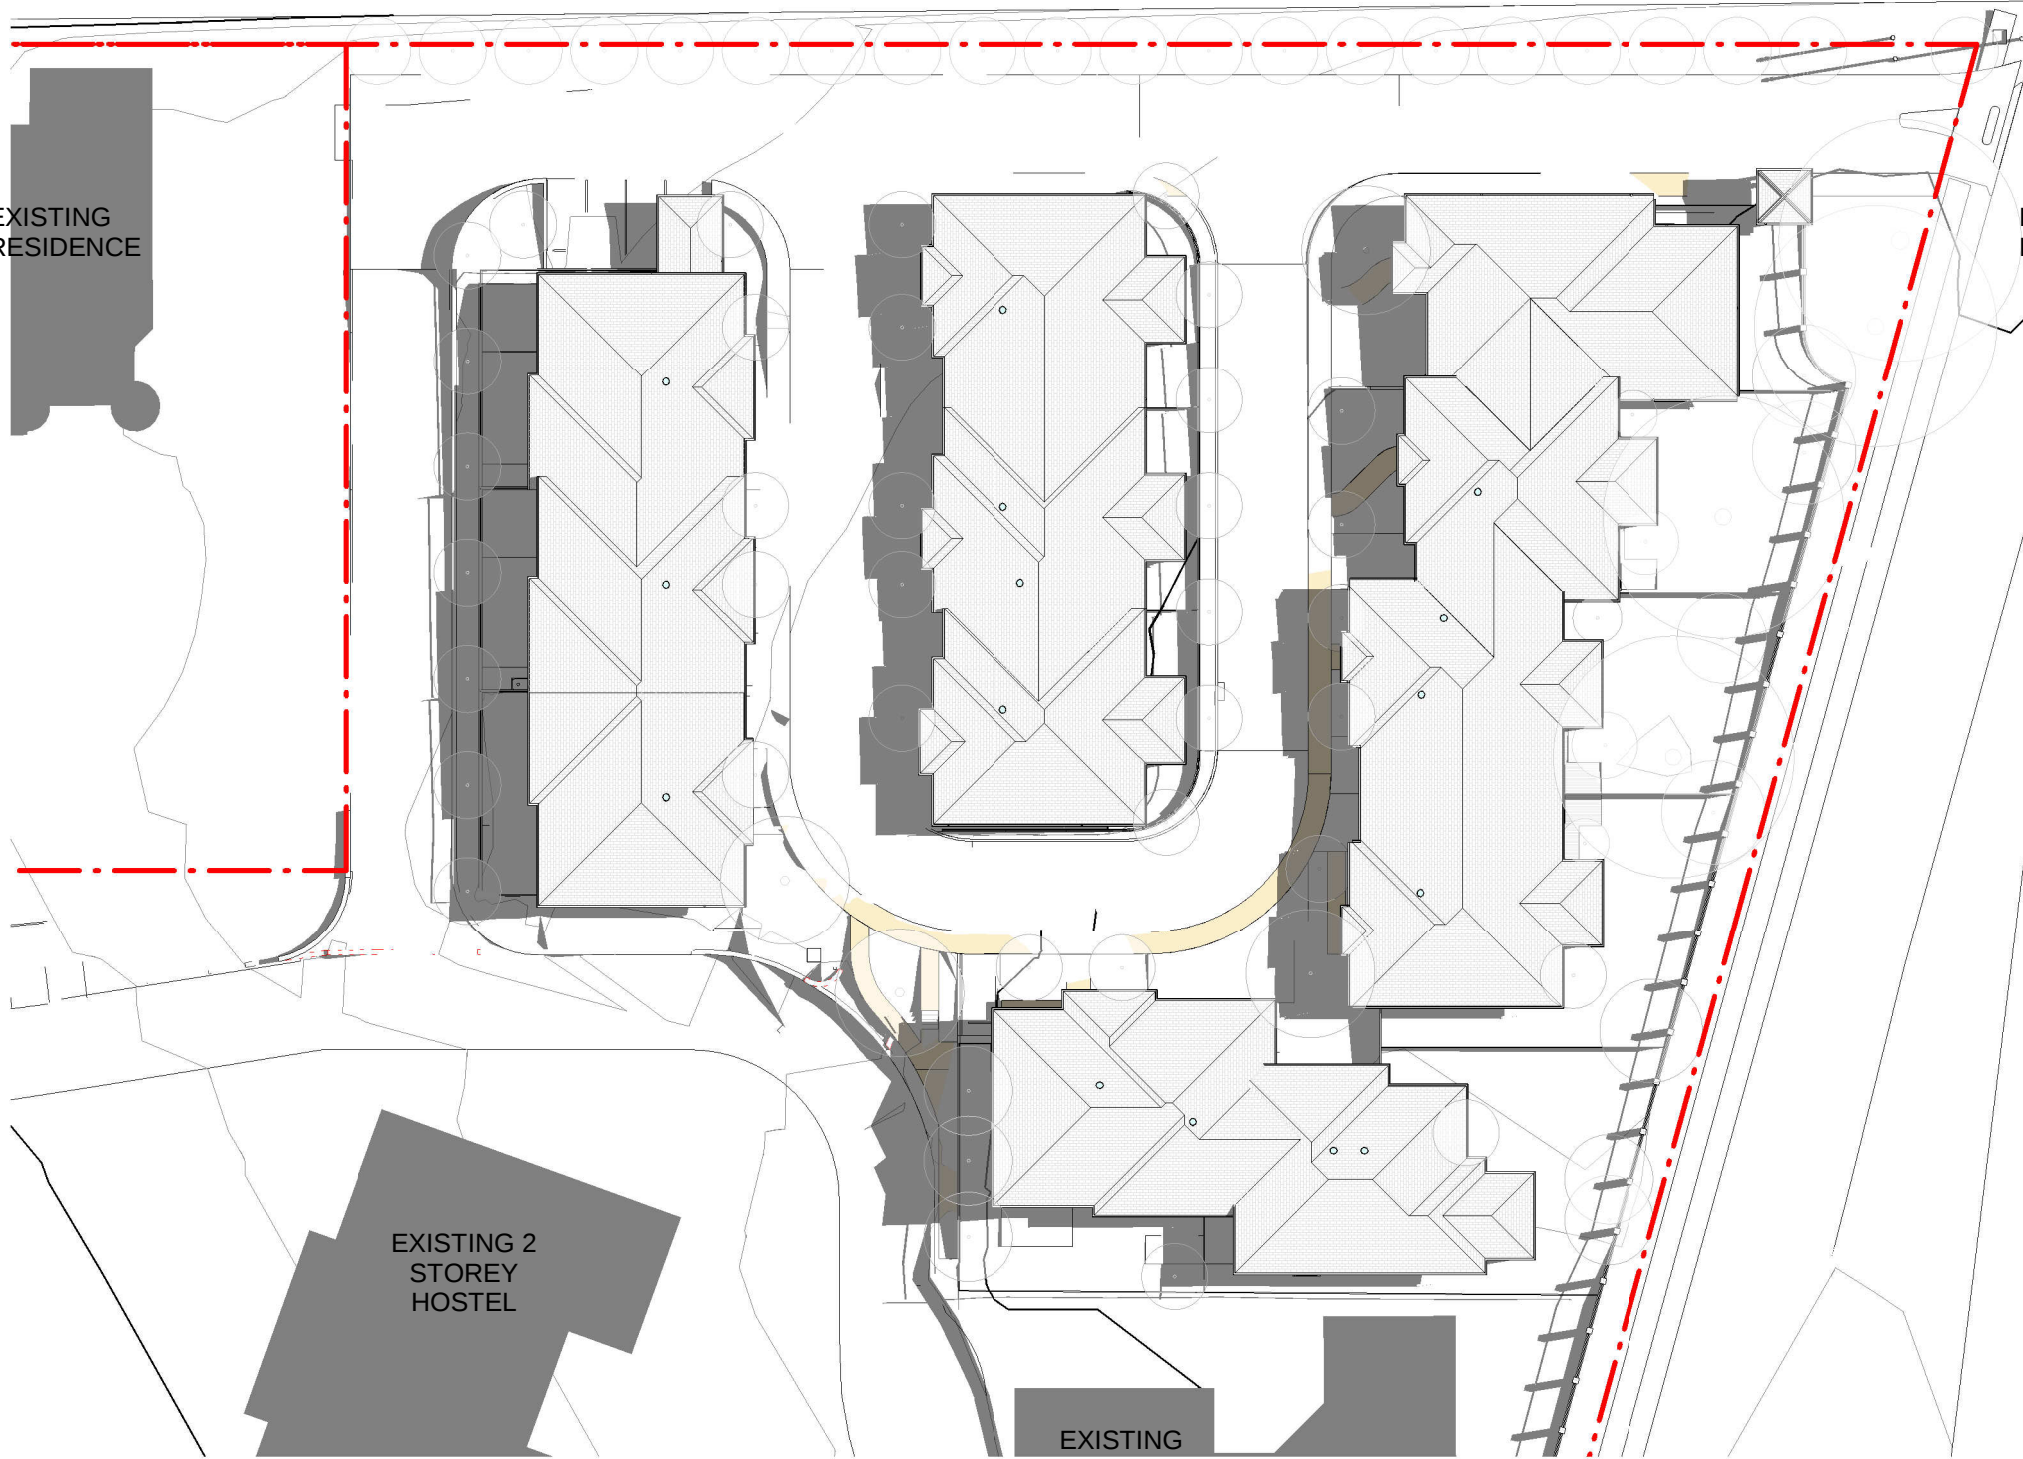

5 Winter 12pm
1 : 500

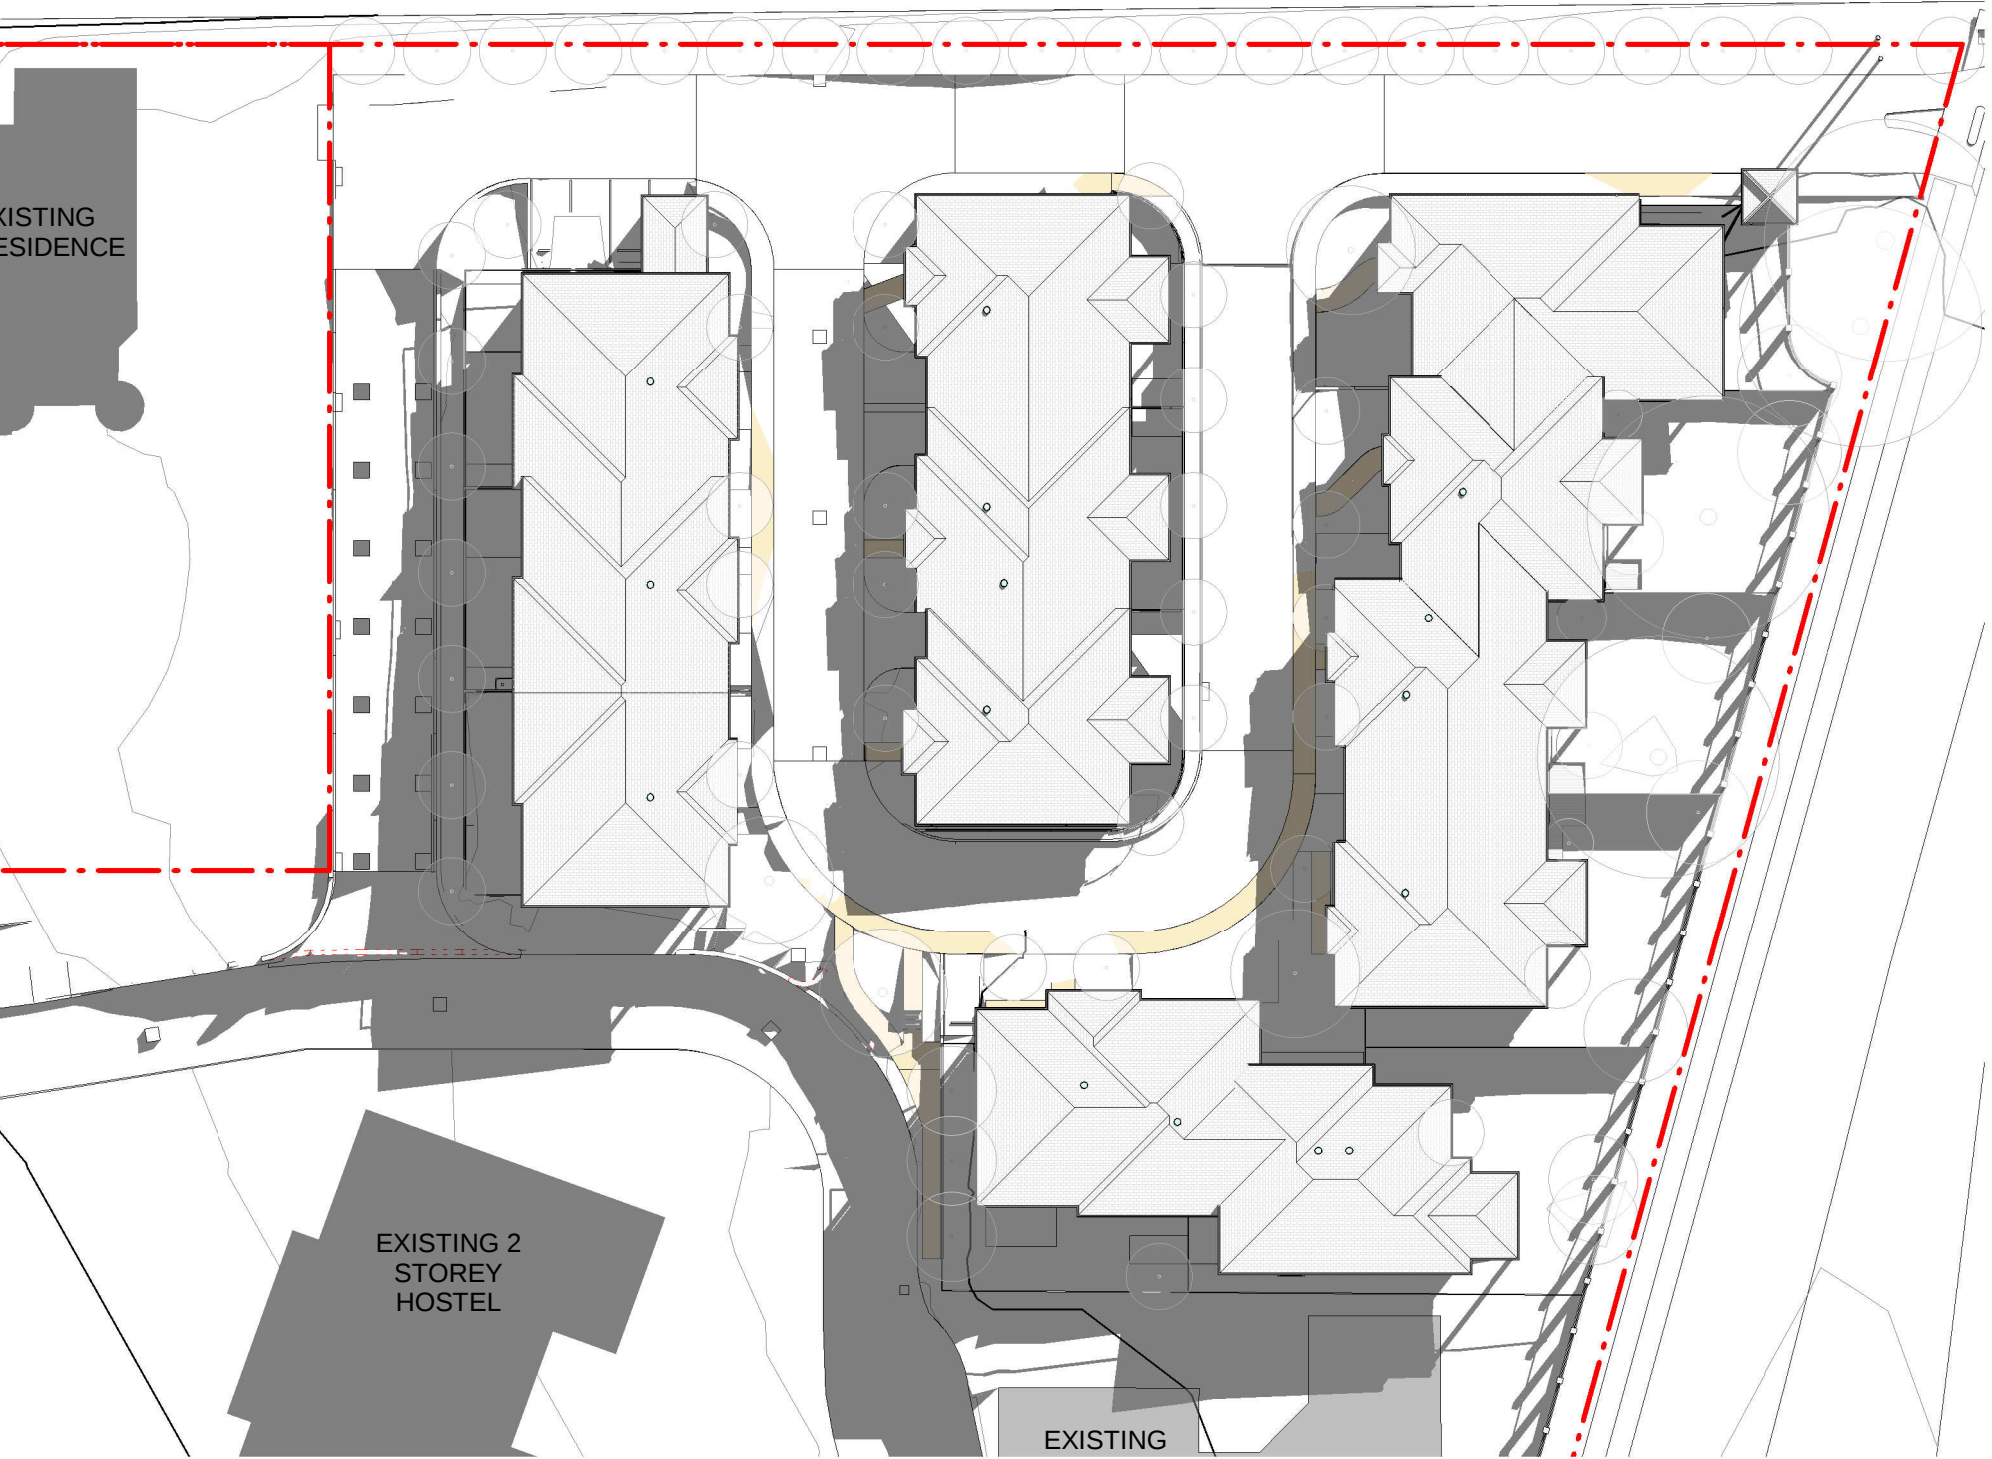

6 Winter 3pm
1 : 500

Issue			
No.	Date	Description	Chkd
1	08/06/2017	Development Application	JV

DEVELOPMENT
APPLICATION


Drawing Title
SHADOW DIAGRAMS

Project
GLENHAVEN GARDENS

at
140-146 Glenhaven Road, Glenhaven

for
Christian Brethren Community Services

Architect
NBRSEARCHITECTURE.
Sydney
61 2 9922 2344
Any form of replication of this drawing in full or in part without the written permission of NBRSEARCHITECTURE Pty Ltd constitutes an infringement of the copyright.
Nominated Architects: Geoffrey Deane 3766; Andrew Duffin 5602; Garry Hoddinett 5286
ABN 16 002 247 565

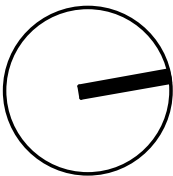

Date 21/12/2017 4:56:07 PM

Drawing Reference
13253-DA-07
Revision
1

© 2017 10 1 2 3 4 5 6 7 8 9 10