


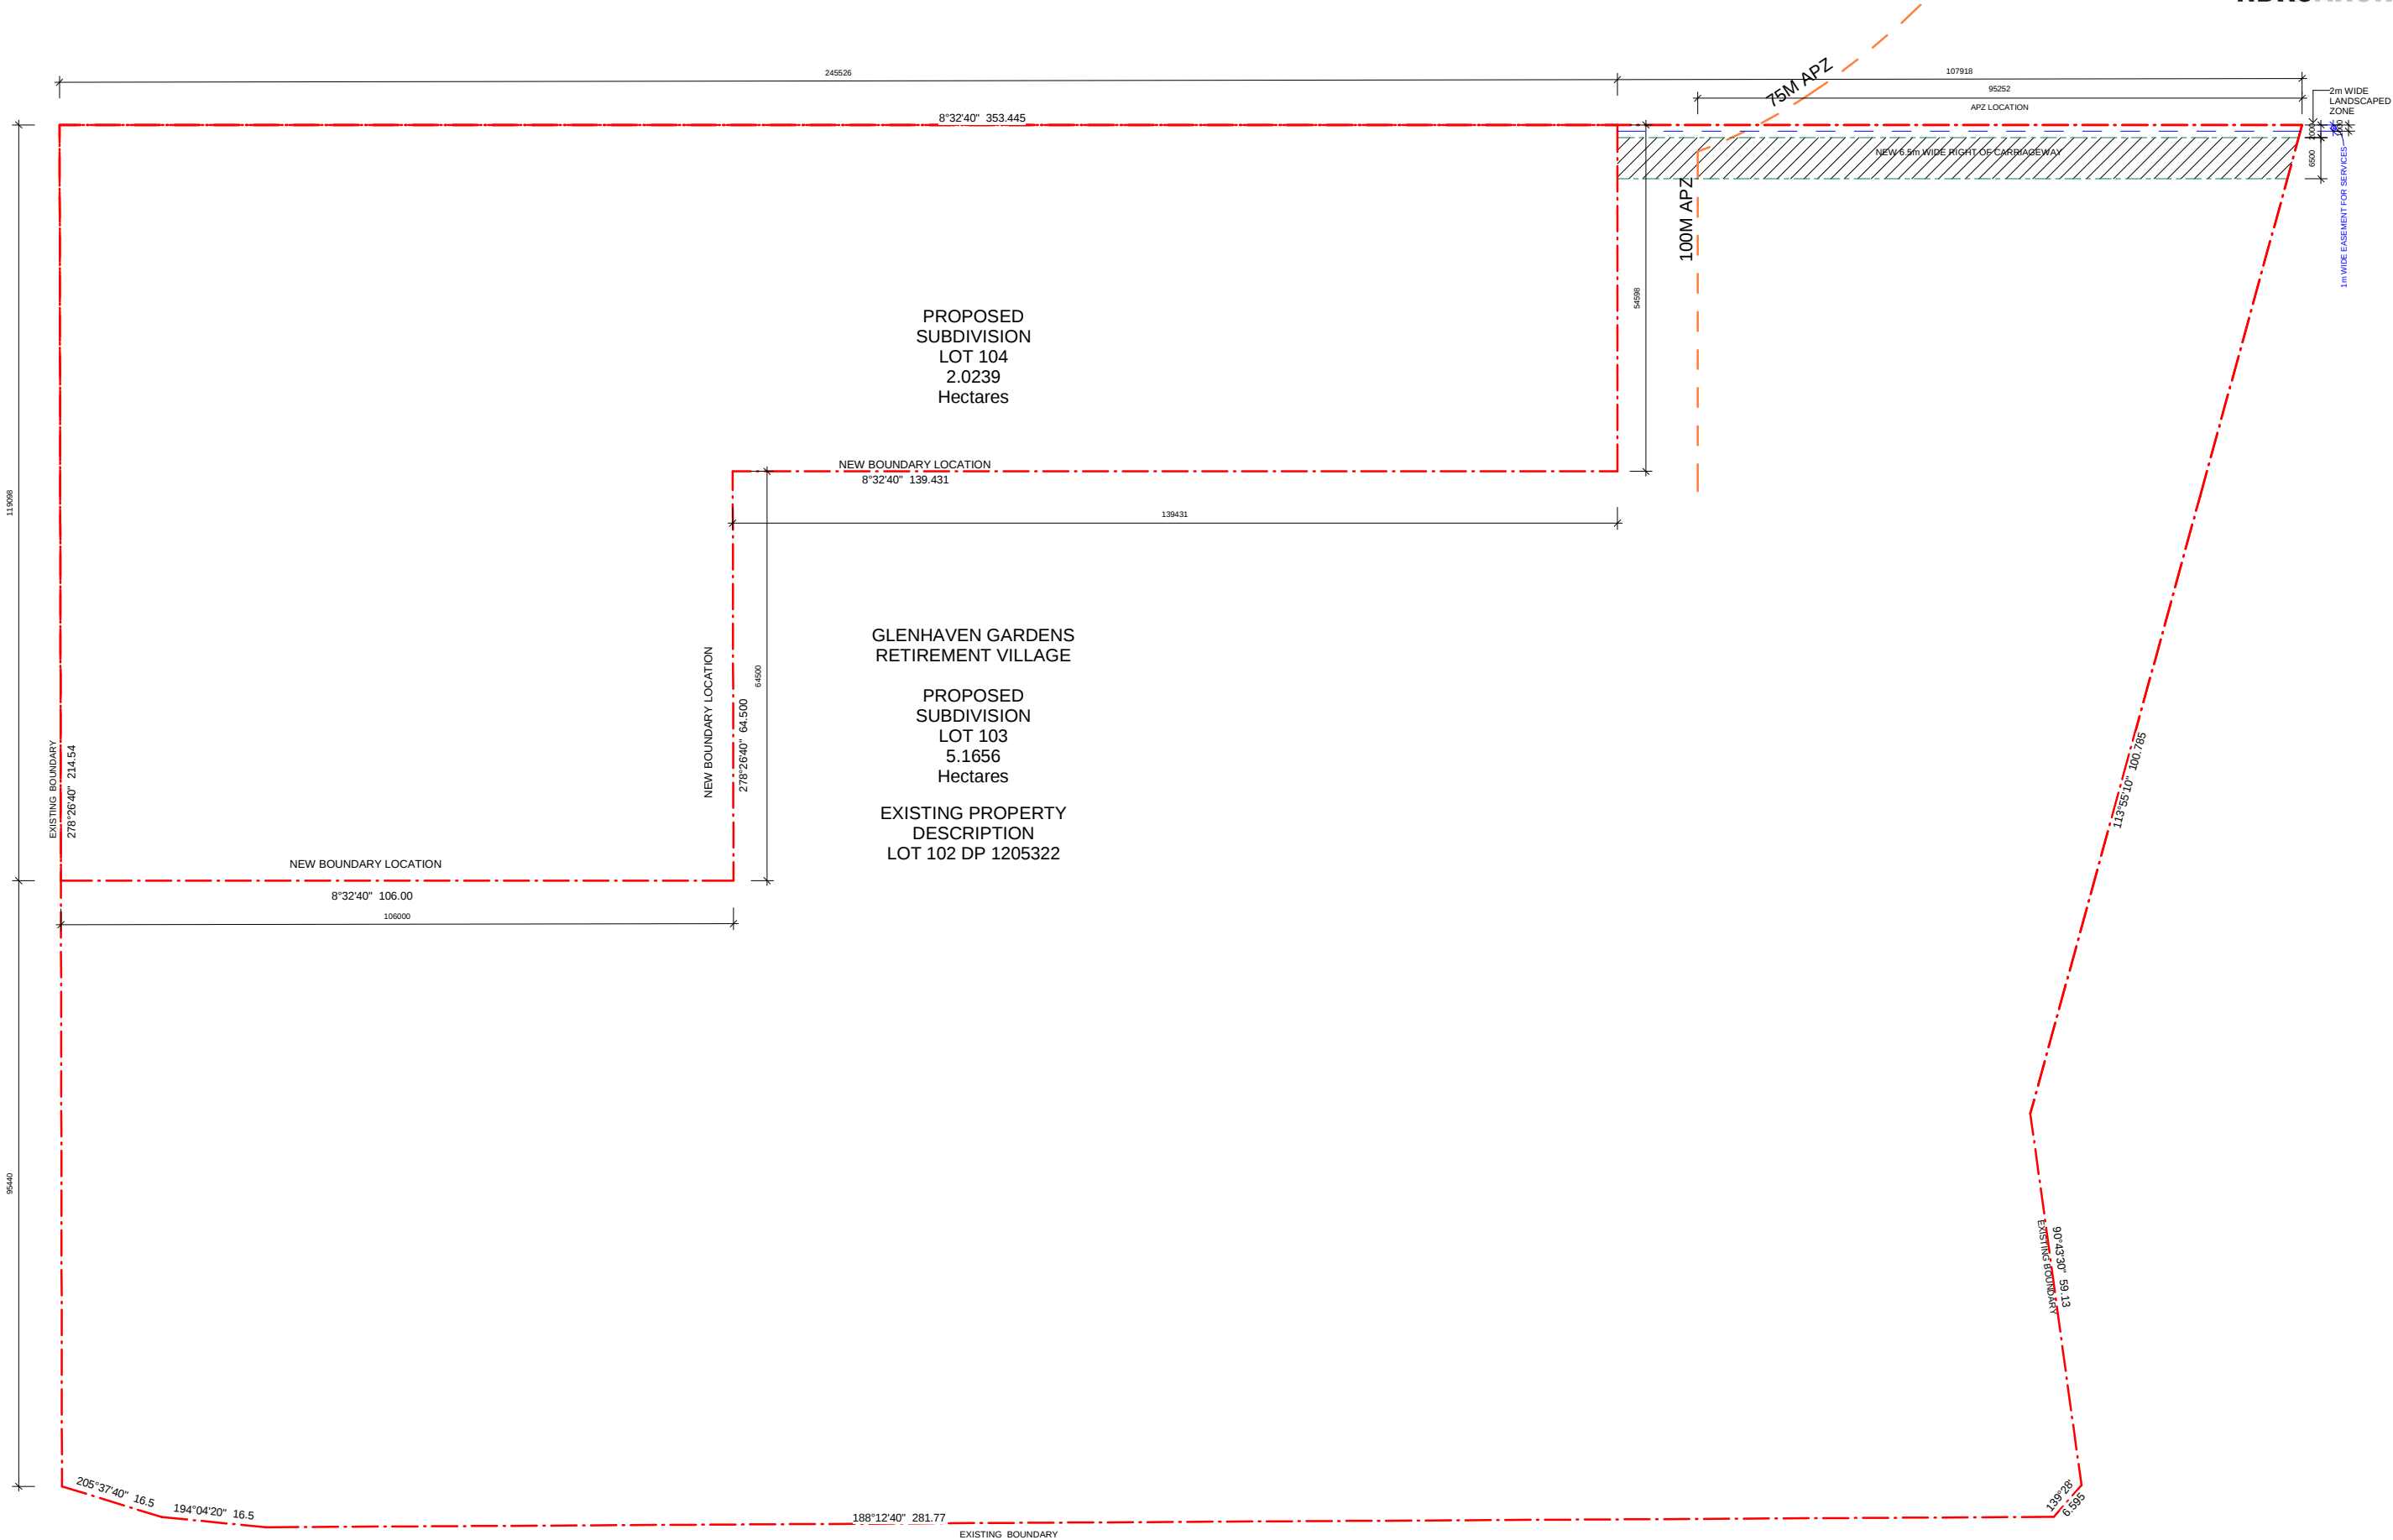

1 Subdivision Concept Plan
1 : 500

Issue No.	Date	Description	Chkd
1	21/12/2017	U12 RL's, waste storage, Visitor Parking, Power poles, Traffic island blister added	JV
2	21/5/18	Revised DA submission - Right of way relocation, Proposed lot No. Added	ARK

Legen

PRELIMINARY ISSUE
NOT FOR CONSTRUCTION

Drawing Title
Subdivision Concept Plan

Project & Client
GLENHAVEN GARDENS

at
140-146 Glenhaven Road, Glenhaven
to
Christian Brethren Community Services

Architec
NBRSPARTNERSARCHITECTURE.
Sydney Melbourne
61 2 9922 2344 61 3 8676 0427
nbrsarchitecture.com
Any form of replication of this drawing in full or in part without the written permission of NBRSPARTNERS Pty Ltd constitutes an infringement of the copyright.
ABN 16 002 247 565 © 2016
Nominated Architects: Geoffrey Deane 3766; Andrew Duffin 5602; Garry Hoddinett 5286

Date 21-May-18 2:51:50 PM
Scale 1 : 500 @ A1
0 1m 2m 3m 4m 5m 6m
Drawing Reference
13253 - DA09 - 2