
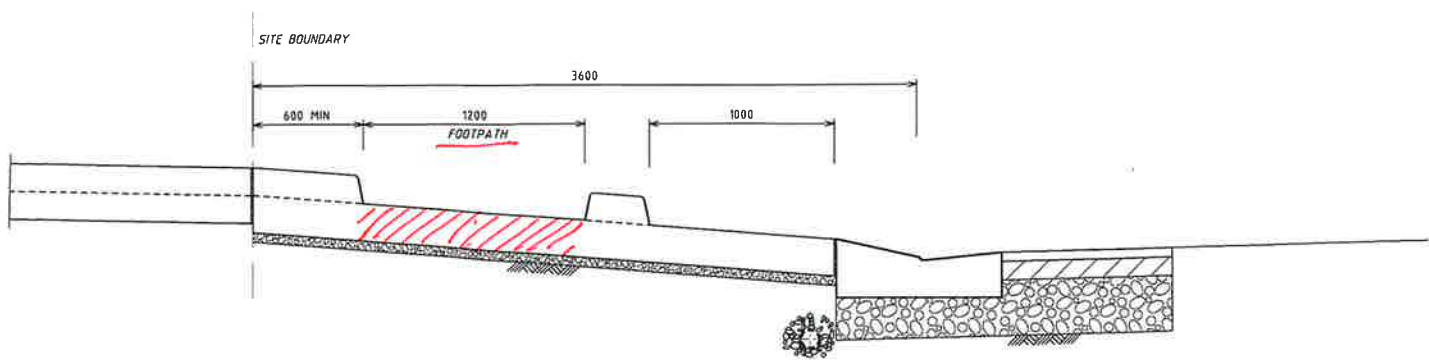


FOOTPATH CARRIES ON BETWEEN ISLANDS.

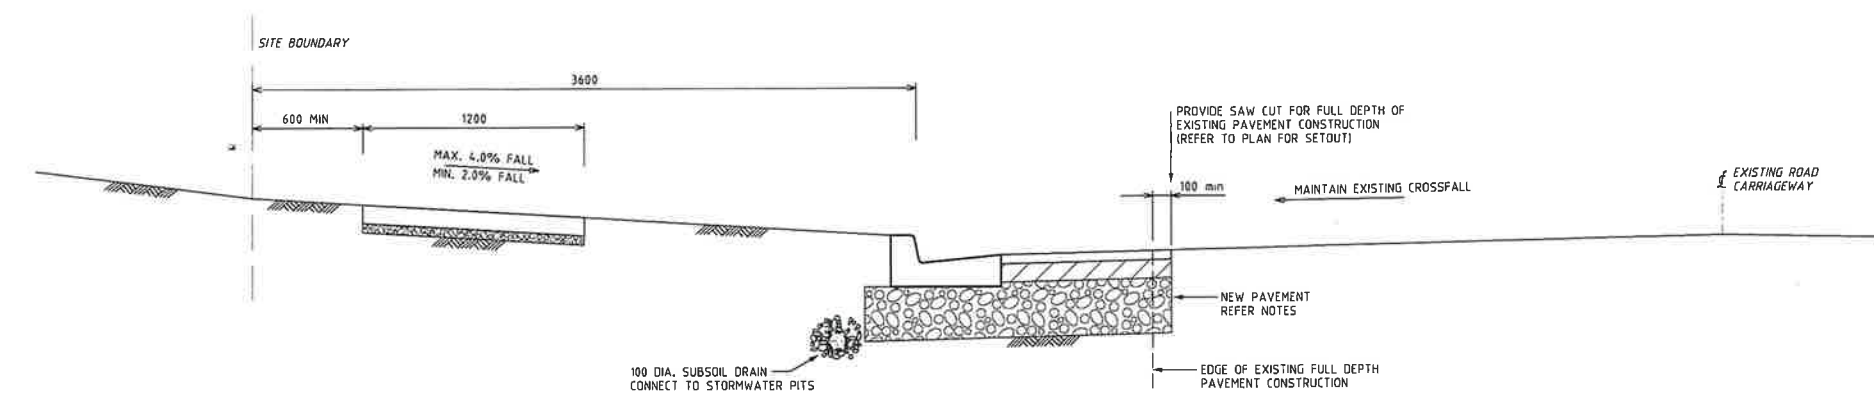

DENOTES NEW ASPHALTIC CONCRETE ROADWAY PAVEMENT  
NEW PAVEMENT TO BE DESIGNED AS COLLECTOR (1 x 10<sup>6</sup> ESA)  
GEOTECHNICAL ENGINEER TO PROVIDE CBR IN ACCORDANCE WITH COUNCIL GUIDELINES SECTION 3.12

21.5.18

B	DRIVEWAY REVISED, SECTION ADDED, VEHICLE PATH SHOWN	20.12.17
A	DRAWING COMPLETE	13.10.17
P2	TRAFFIC ISLAND ADDED	31.5.17
P1	PRELIMINARY DRAWING	3.8.16
ISSUE	DESCRIPTION	APPROVED DATE

ARCHITECT  
NBRS ARCHITECTURE  
L3, 4 GLEN STREET, MILSONS POINT NSW 2061  
TEL. 9922 2344 FAX. 9922 1308

**BIRZULIS ASSOCIATES**  
CONSULTING STRUCTURAL & CIVIL ENGINEERS  
583 DARLING STREET ROZELLE NSW 2039  
tel: (02) 9555 7230 email: office@birzulisassociates.com  
www.birzulisassociates.com

PROJECT GLENHAVEN GARDENS 140-146 GLENHAVEN ROAD GLENHAVEN		TITLE GLENHAVEN ROAD ROADWORKS PLAN AND DETAILS	
SCALES	AS NOTED	DATE	OCT '17
DRAWN	DESIGN	VERIFIED	APPROVED
R.D.B.	M.G.		
REPRODUCTION OF THIS DRAWING IS PROHIBITED WITHOUT THE CONSENT OF BIRZULIS ASSOCIATES PTY. LTD.			
ISSUE	PROJECT No.	DRAWING No.	
B	6626	C.01	