



LOCATION PLAN    NTS

Landscape Documentation - Drawing Schedule			
DWG. No.	TITLE	SCALE	ISSUE
LDA00	COVER PAGE	N/A	A
LDA01	LANDSCAPE PLAN	1:250	A
LDA02	PLANT PALETTE	N/A	A
LDA03	LANDSCAPE DETAILS	AS SHOWN	A







TREES




Cupaniopsis anacardioides



Lagerstroemia indica



Melaleuca decora

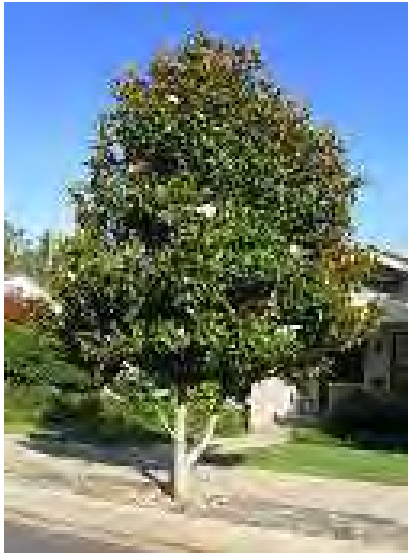

Magnolia grandiflora  
'little gem'



Pyrus calleryana



Tristaniopsis laurina



Ulmus parvifolia



Waterhousia floribunda

SHRUBS



Abelia x grandiflora



Camellia japonica




Melaleuca thymifolia



Raphiolepis indica



Pimelea linifolia

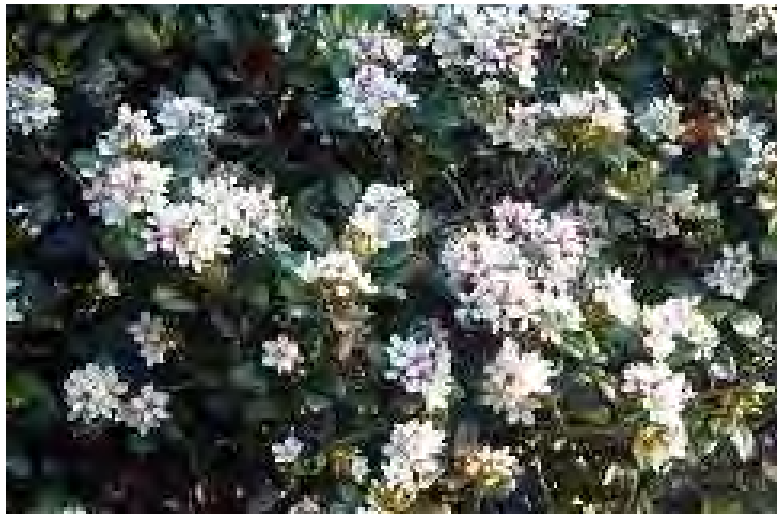

Raphiolepis indica 'Snow Maiden'

GRASSES AND GROUND COVERS



Lomandra longifolia



Lomandra longifolia 'Tanika'



Lomandra longifolia  
'Lime turf'



Dianella revoluta



Dietes grandiflora



Liriope muscari



Poa labillardieri



Trachelospermum jasminoides

HEDGES



Photinia glabra



Viburnum lentago



Trachelospermum jasminoides

PLANT SCHEDULE

ID	Latin Name	Common Name	Spacing / m2	Spread (mm)	Height (mm)
TREE					
* CA	Cupaniopsis anacardioides	Tuckeroo tree	As shown	8000	8000
* LI	Lagerstroemia indica	Crepe myrtle	As shown	7000	8000
* MD	Melaleuca decora	White feather honeymyrtle	As shown	4000	6000
* MG	Magnolia grandiflora 'little gem'	Magnolia little gem	As shown	3000	4500
* PC	Pyrus calleryana	Ornamental pear	As shown	7000	9000
* TL	Tristaniopsis laurina	Water gum	As shown	6000	8000
* UP	Ulmus parvifolia	Chinese elm	As shown	11000	13000
* WF	Waterhousia floribunda	Weeping lily pilly	As shown	10000	15000
SHRUB					
* AG	Abelia grandiflora	Glossy abelia	2	1200	1200
CJ	Camellia japonica	Japanese camellia	2	1500	1600
RS	Raphiolepis indica 'Snow Maiden'	Snow Maiden	3	1000	1000
* MT	Melaleuca thymifolia	Thyme honey myrtle	2	1000	1200
* PL	Pimelea linifolia	Slender rice flower	2	1000	1000
RI	Raphiolepis indica	Indian hawthorn	3	1500	1500
HEDGE					
PG	Photinia glabra	Japanese photinia	1m Centre	N / A	2000
* TJ	Trachelospermum jasminoides	Star jasmine	1m Centre	N / A	2000
VL	Viburnum lentago	Sweet viburnum	1m Centre	N / A	2000
GROUND COVERS & GRASSES					
* LL	Lomandra longifolia	Matt rush	4	800	1000
* LT	Lomandra longifolia 'Tanika'	Lomandra tanika	4	600	700
LTT	Lomandra longifolia 'Lime turf'	Lomandra limeturf	4	400	500
* DR	Dianella revoluta	Blueberry flax lily	4	400	500
DG	Dietes grandiflora	Fairy iris	4	1000	1200
LM	Liriope muscari	Lillyturf	4	300	350
* PO	Poa labillardieri	Tussock-grass	4	1000	900
* TJ	Trachelospermum jasminoides	Star jasmine	4	1000	200

NOTE:

\* Plants are selected from council's recommended plant species list.

Issue				Disclaimer	
No.	Date	Description	Chkd	These plans are for Client use and/or Council Approval only. Not intended for construction purpose unless specifically noted. The contractor intending to use these documents shall check and verify all works on site and report any discrepancy to the Landscape Architect prior to commencement. Failure to do so shall not be the responsibility of the Client or Landscape Architect.	
A	08/06/2017	DA Issue	AL		
Any form of replication of this drawing in full or in part without the written permission of NBRS & PARTNERS Pty Ltd constitutes an infringement of the copyright ABN 16 002 247 565 Nominated Architects: Geoffrey Deane reg No.3766; Andrew Duffin reg No.5602; Garry Hoddinett reg No.5286 F:\09n-13\13253\13253-dw\Consultant\LA\landscape					


Drawing Title	Project & Client
PLANTING PALETTE	GLENHAVEN GARDENS
	at 140-146 Glenhaven Rd, Glenhaven
	for Christian Brethren Community Services

Landscape Architect
<b>NBRSARCHITECTURE.</b> <b>LANDSCAPE</b>
Level 3, 4 Glen Street, Milsons Point, NSW 2061 Australia T: 61 2 9922 2344 F: 61 2 9922 1308 E: architects@nbrsap.com.au W: www.nbrsap.com.au


Date 08/06/2017

Drawing Reference  
13253 LDA02- A




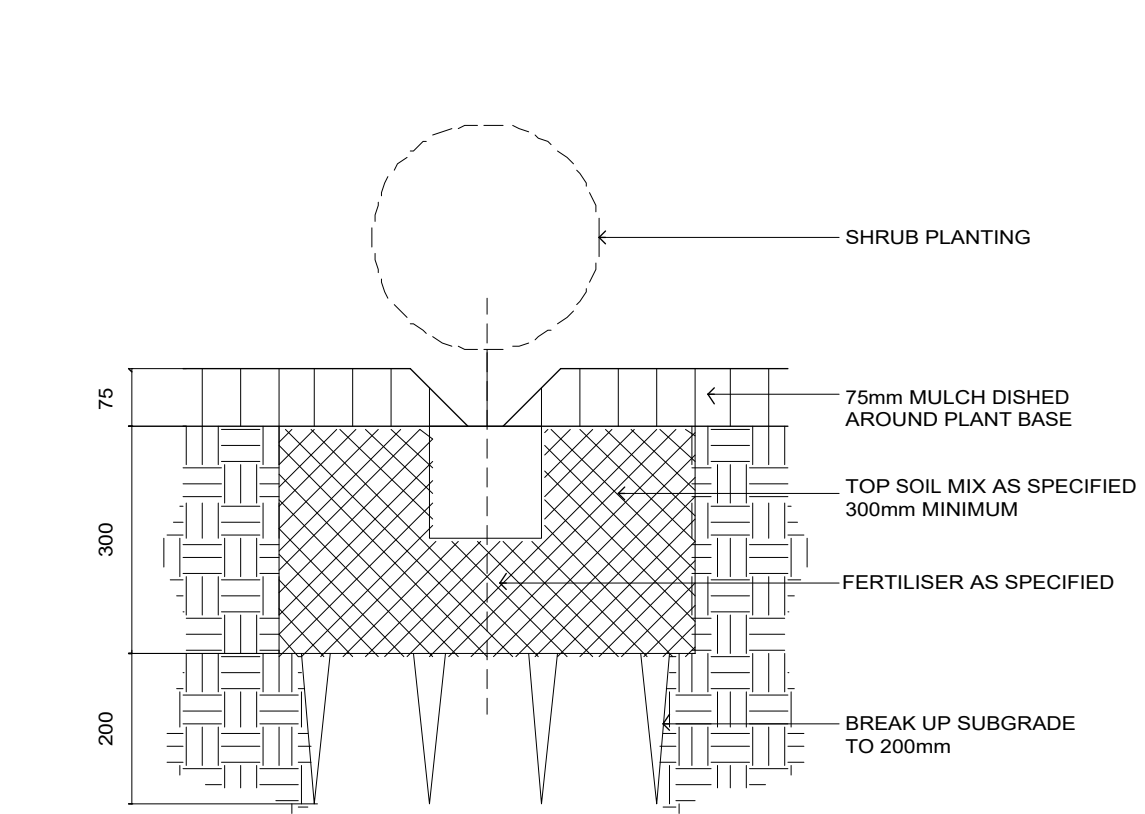


1 150mm CONTAINER  
Scale: 1:10

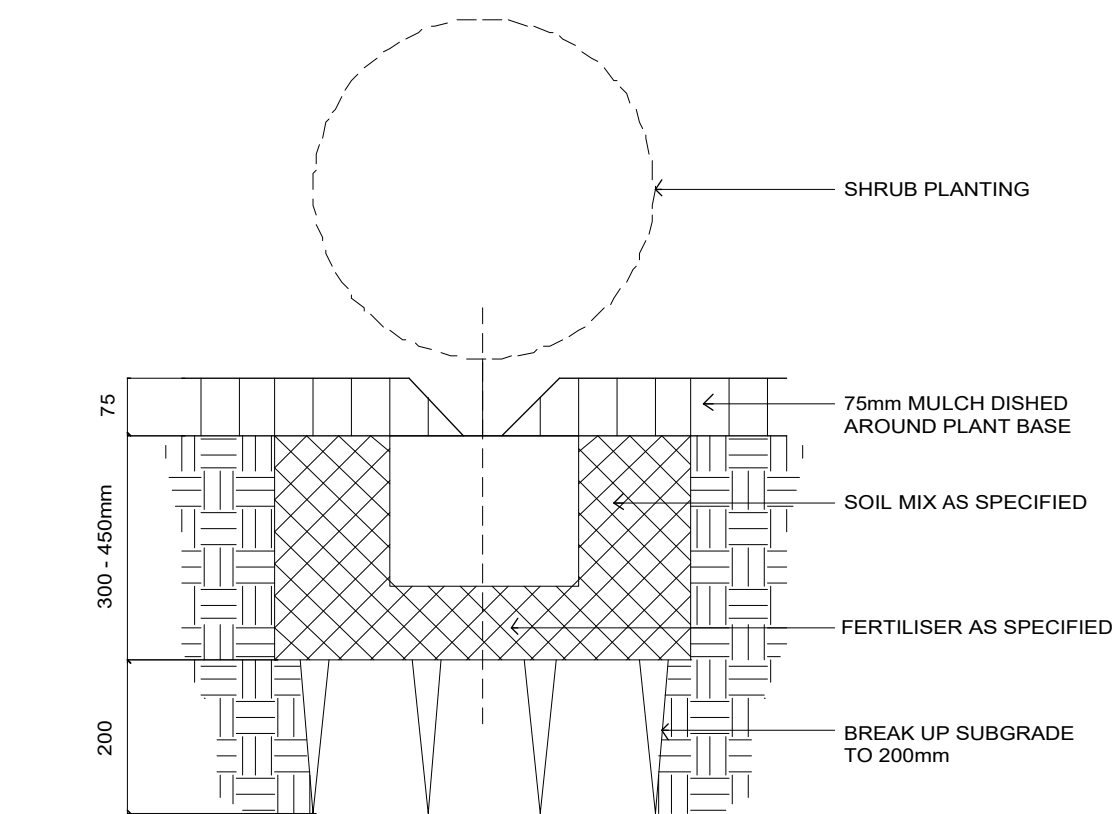


2 5 - 25 LITRE CONTAINER  
Scale: 1:10

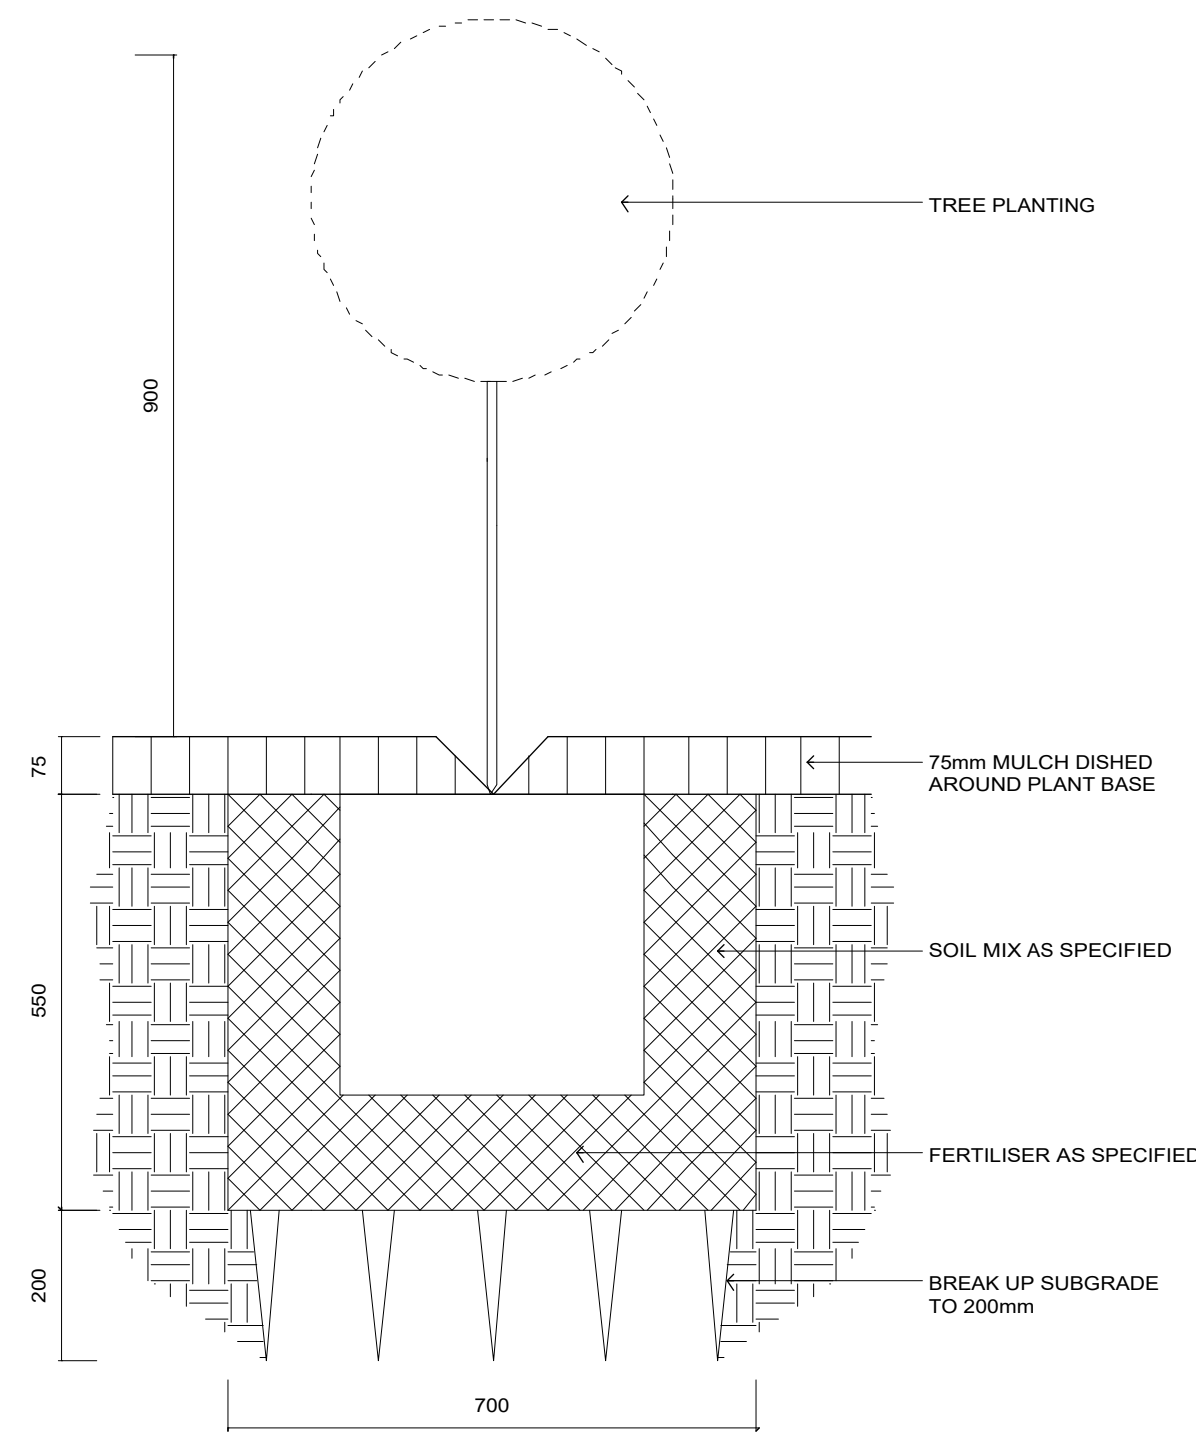


3 25 LITRE CONTAINER  
Scale: 1:10

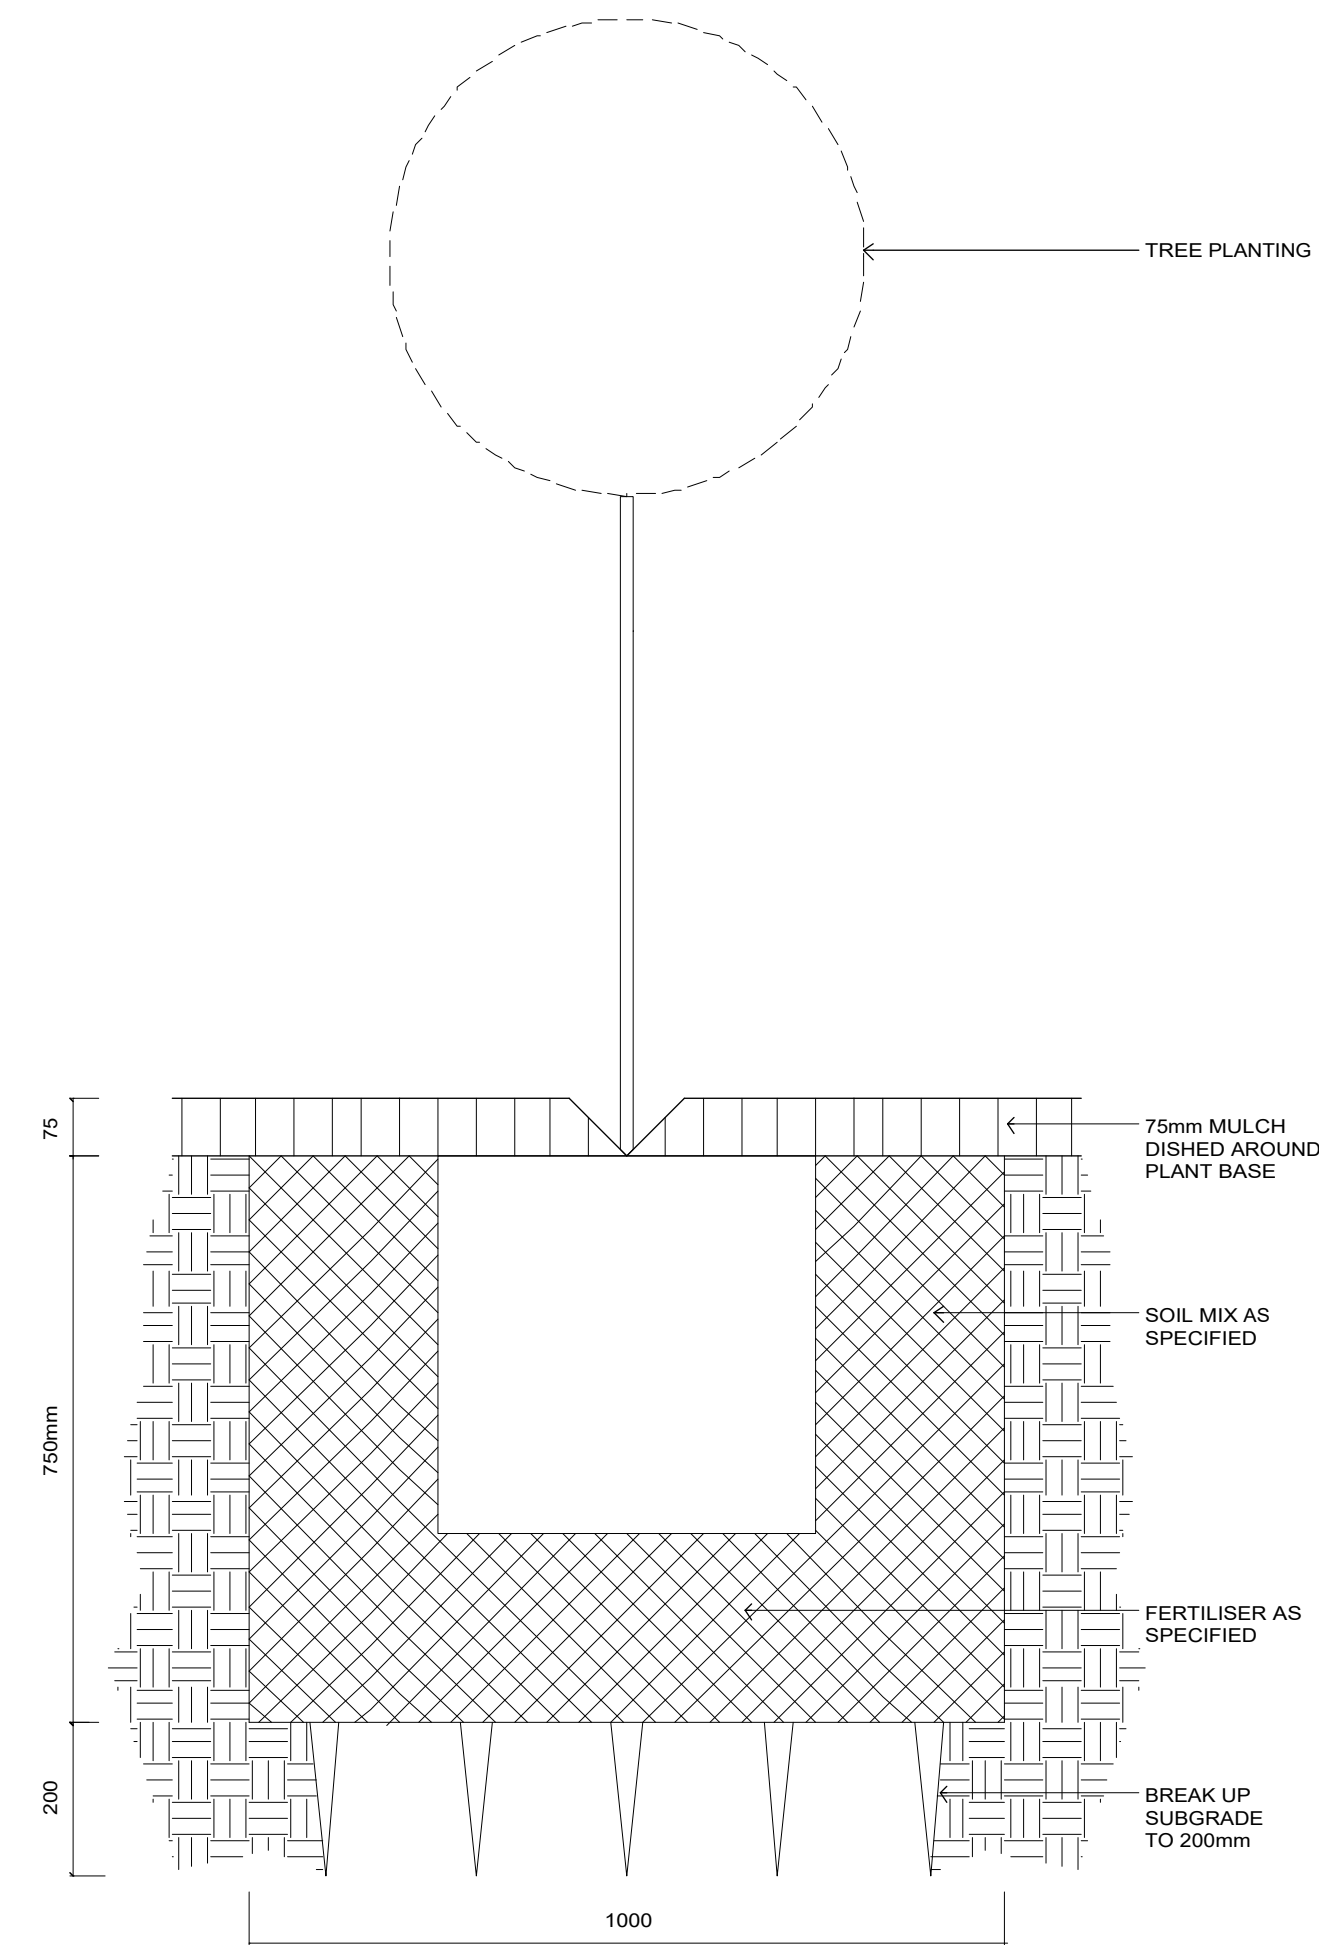


4 45 LITRE CONTAINER  
Scale: 1:10

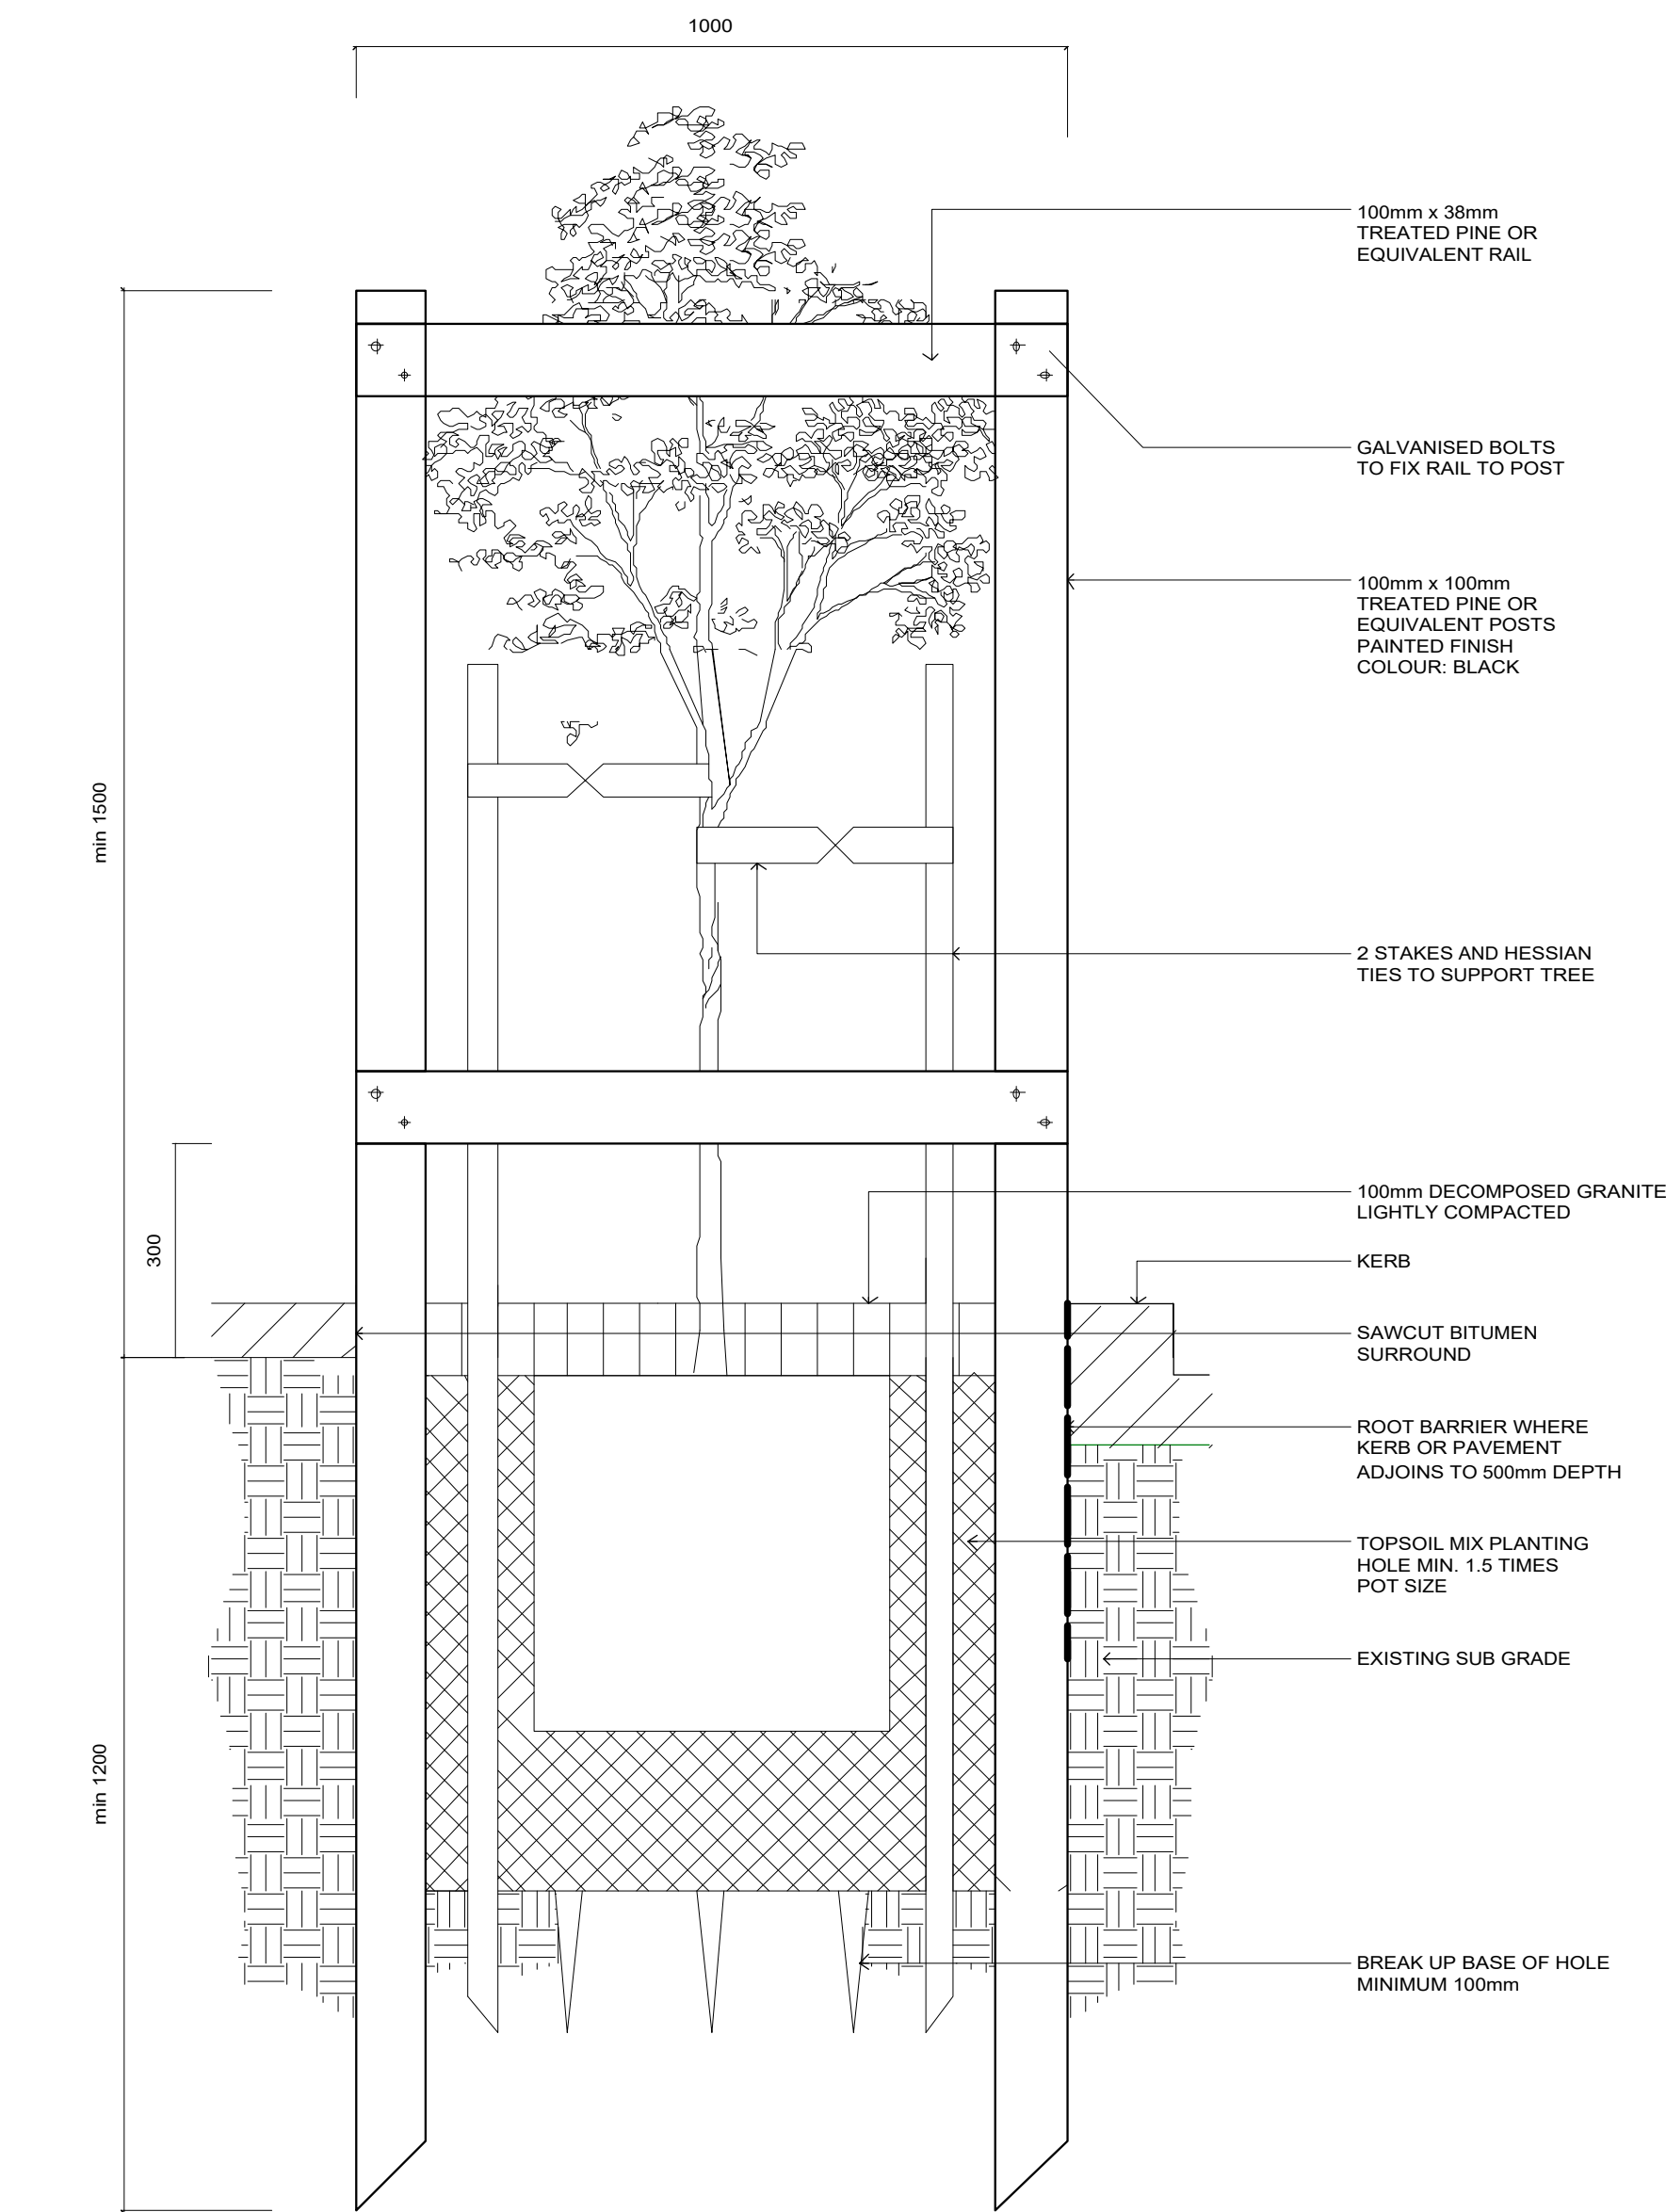


5 75-100 LITRE TREE PLANTING WITH TIMBER SURROUND  
Scale: 1:10

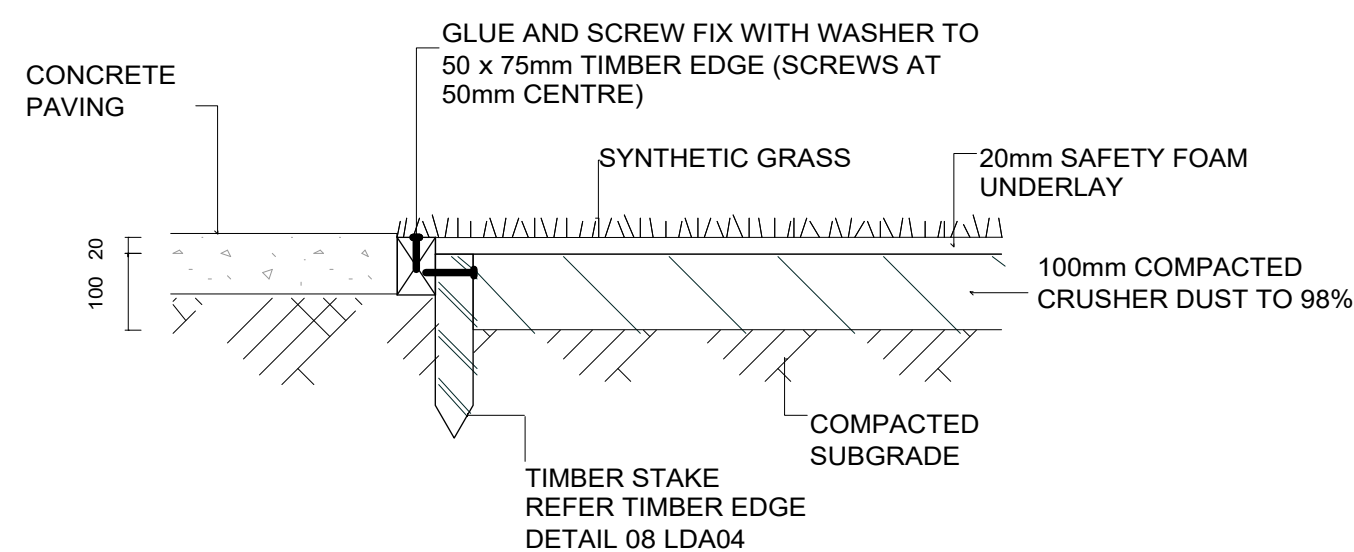


6 TYPICAL ARTIFICIAL TURF DETAIL  
Scale: 1:10

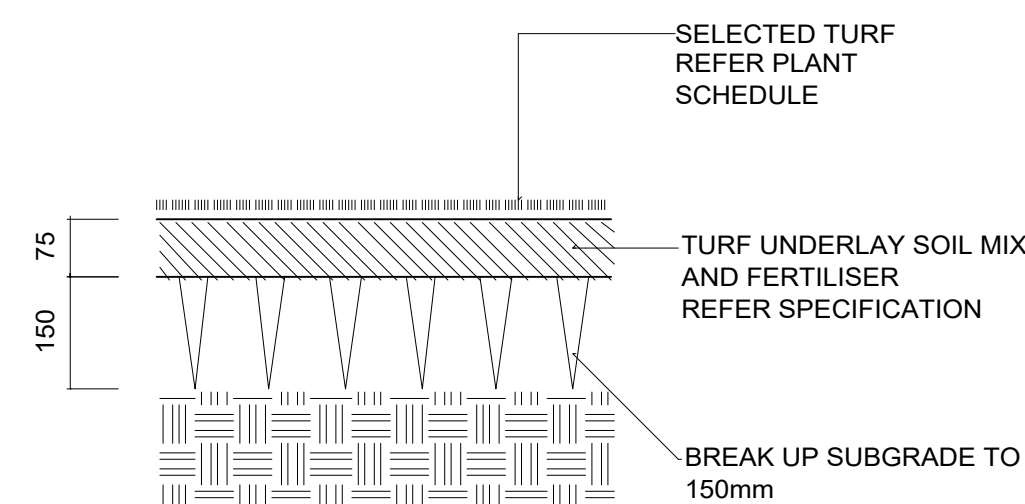

7 TYPICAL TURF DETAIL  
Scale: 1:10

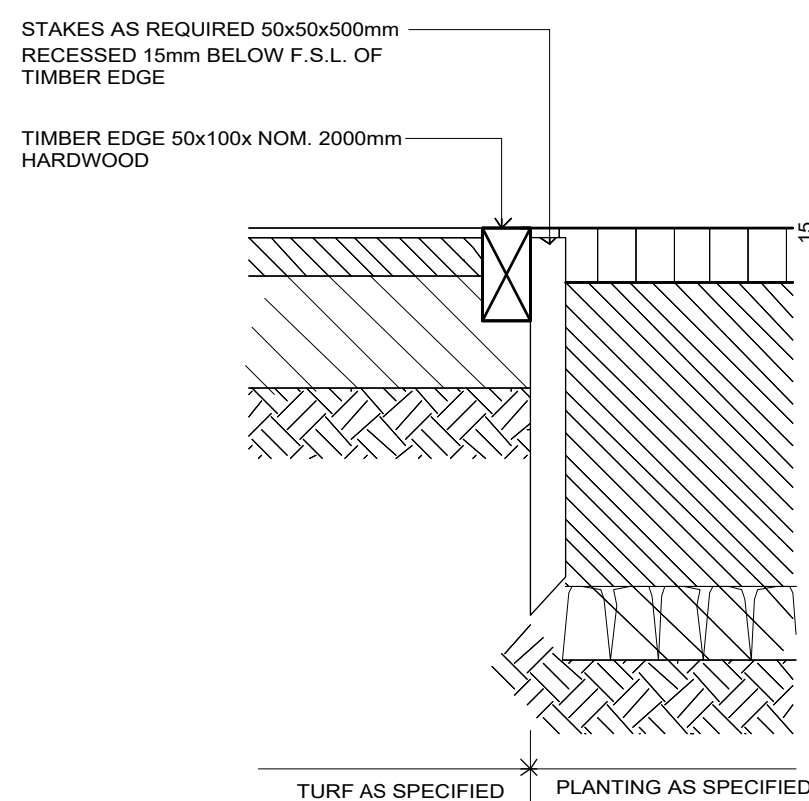

8 TIMBER EDGE DETAIL  
Scale: 1:10

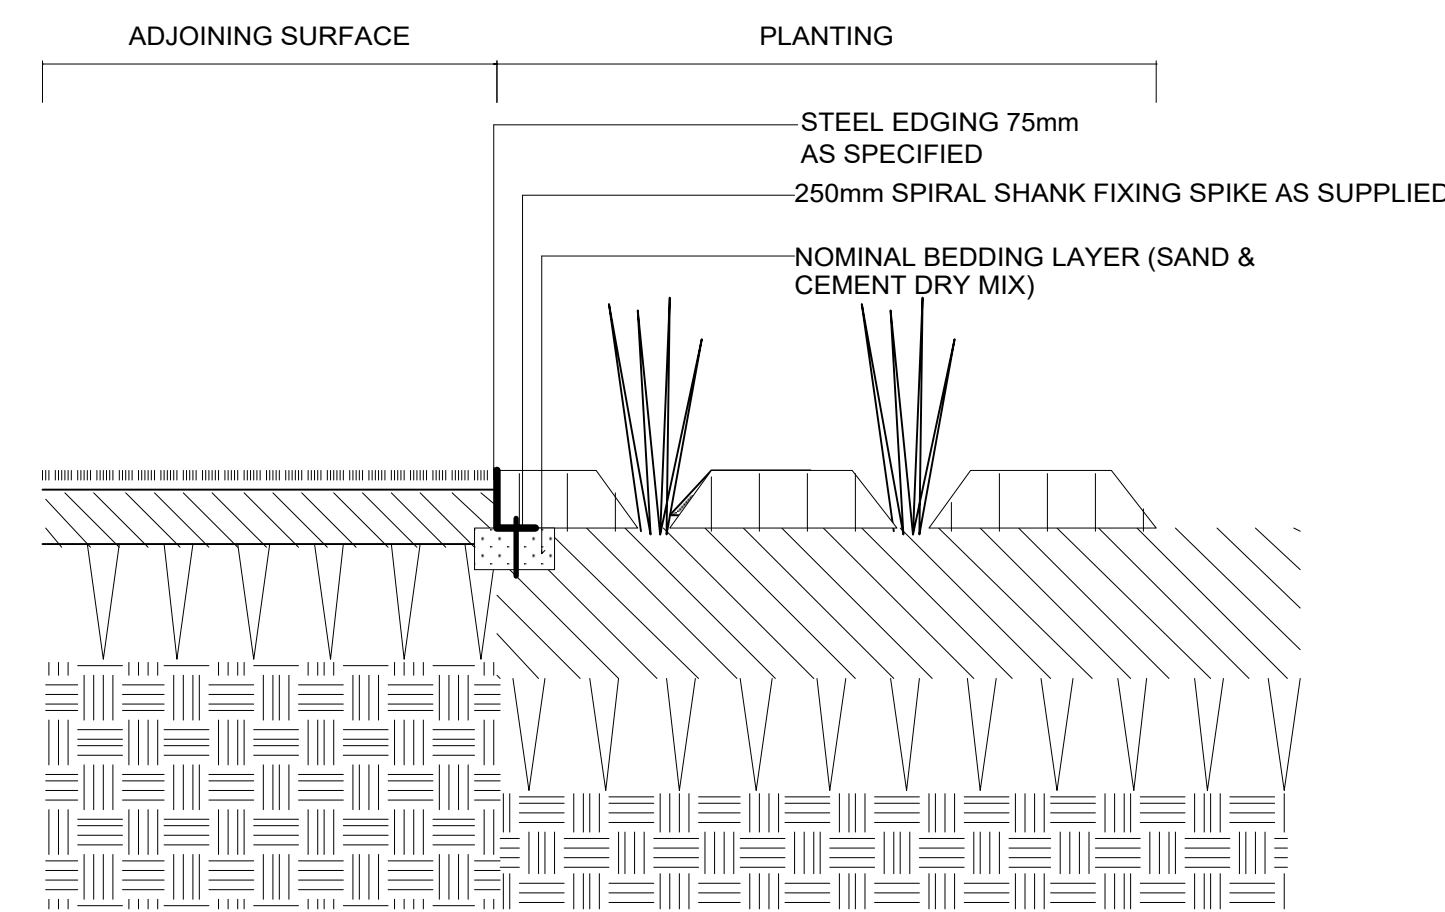

9 STEEL EDGE DETAIL  
Scale: 1:10

Issue			
No.	Date	Description	Chkd
A	08/06/2017	DA Issue	AL

Any form of replication of this drawing in full or in part without the written permission of NBR&S & PARTNERS Pty Ltd constitutes an infringement of the copyright.  
ABN 16 002 247 565  
Nominated Architects:  
Geoffrey Deane reg No.3766; Andrew Duffin reg No.5602; Garry Hoddinett reg No.5286  
© 2015  
F:\09n-13\13253\13253-dar\Consultant\Landscape

**Disclaimer**  
These plans are for Client use and/or Council Approval only. Not intended for construction purpose unless specifically noted. The contractor intending to use these documents shall check and verify all works on site and report any discrepancy to the Landscape Architect prior to commencement. Failure to do so shall not be the responsibility of the Client or Landscape Architect.

Drawing Title  
**LANDSCAPE DETAILS**  
Project & Client  
**GLENHAVEN GARDENS**  
at  
140-146 Glenhaven Rd, Glenhaven  
for  
Christian Brethren Community Services

Landscape Architect  
**NBR&S ARCHITECTURE LANDSCAPE**  
Level 3, 4 Glen Street, Milsons Point, NSW 2061 Australia  
T: 61 2 9922 2344 F: 61 2 9922 1308  
E: architects@nbrsap.com.au W: www.nbrsap.com.au

Date 08/06/2017  
Scale AS SHOWN

Drawing Reference  
**13253 LDA03- A**