


ROAD 2 LONG SECTION AT CENTRELINE OF ROAD CARRIAGEWAY


SCALE 1 200 HORIZONTAL
1 100 VERTICAL

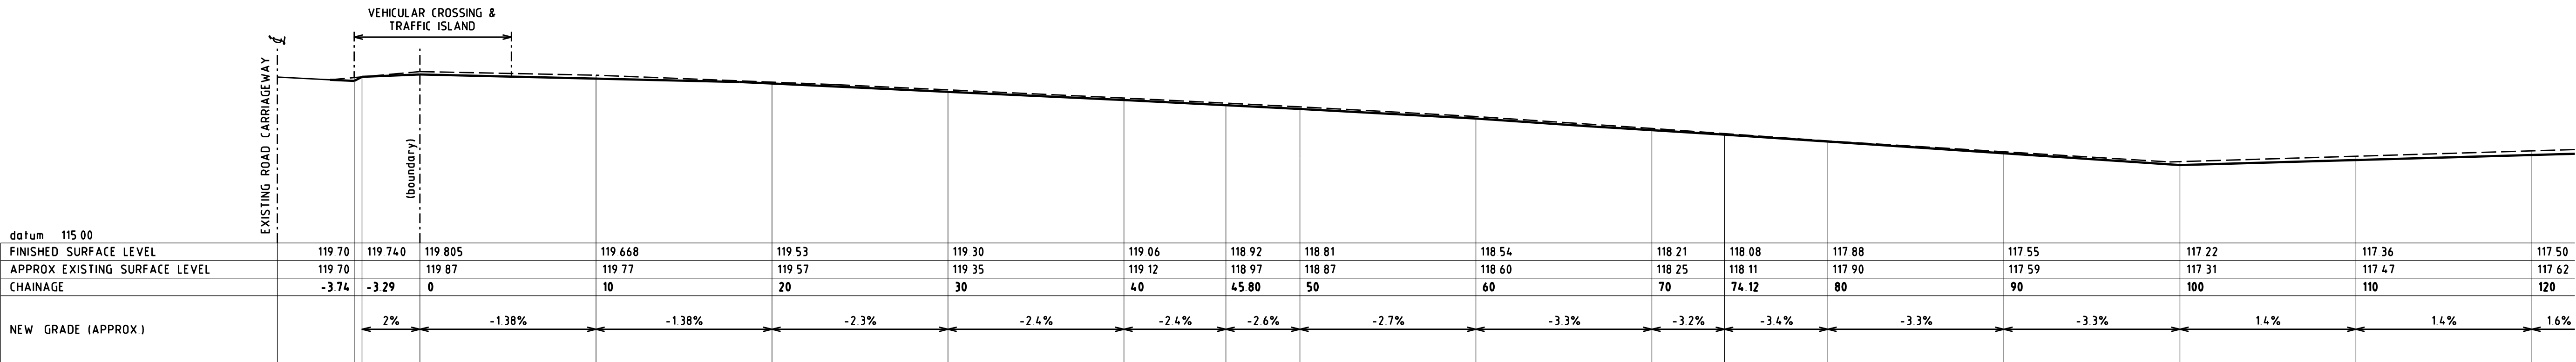

REFER BELOW FOR CONTINUATION OF SECTION


ROAD 1 LONG SECTION AT CENTRELINE OF ROAD CARRIAGEWAY

SCALE 1 200 HORIZONTAL
1 100 VERTICAL

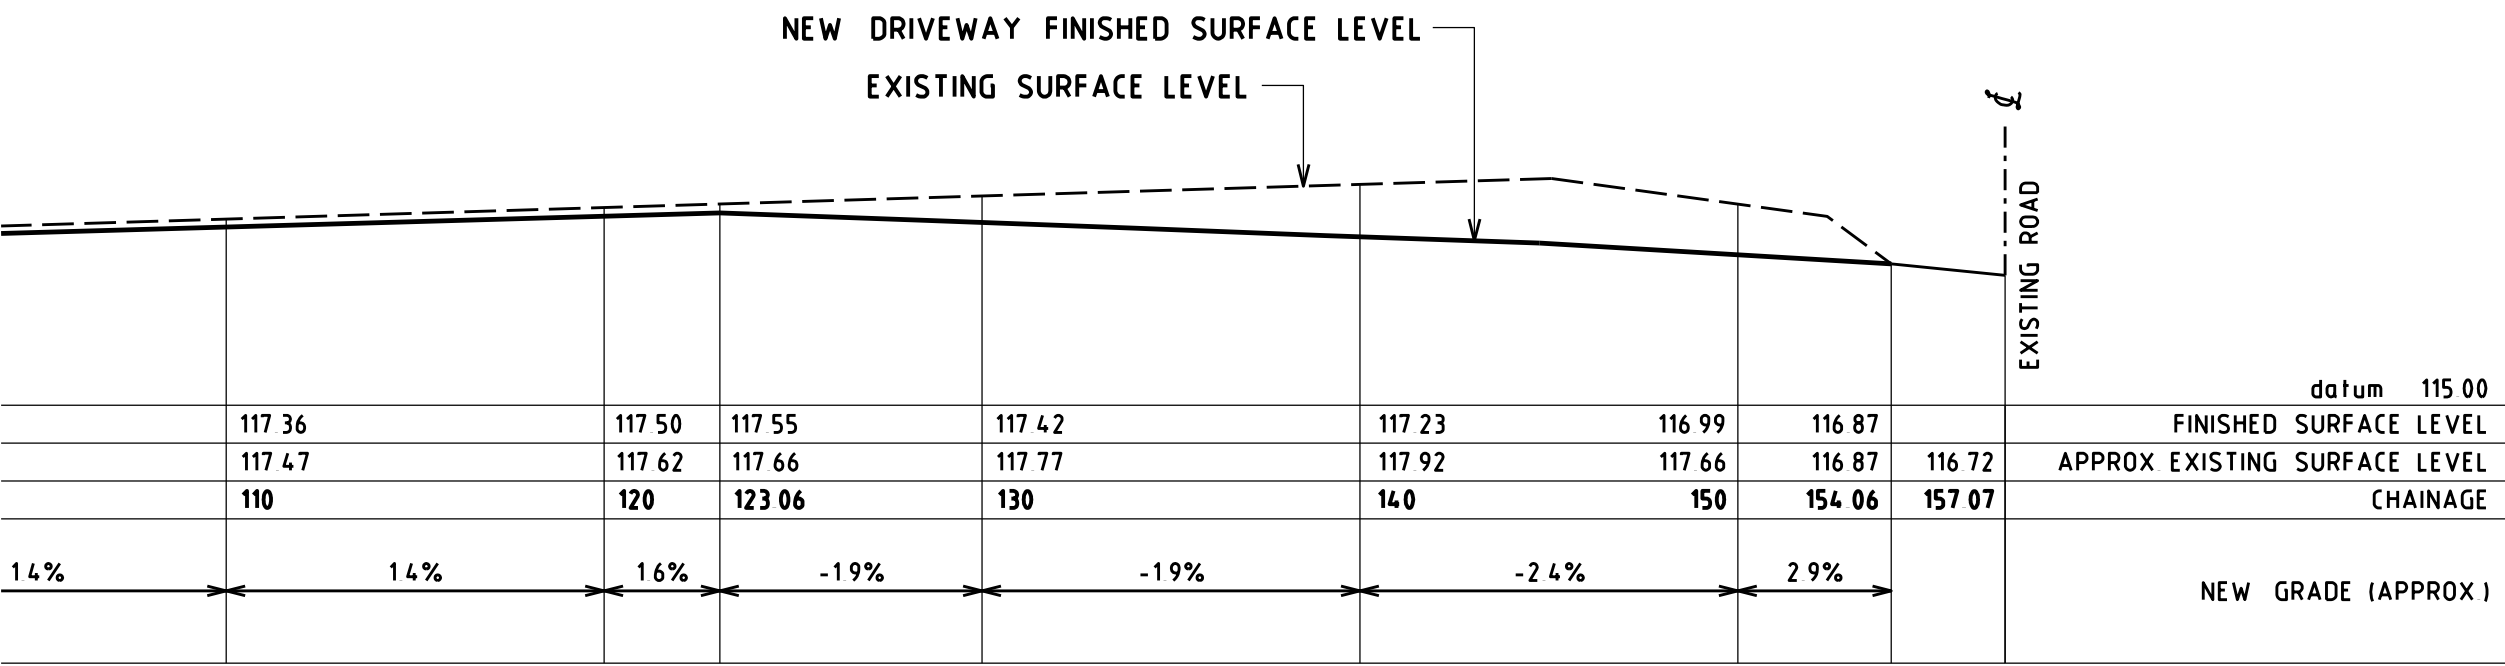


ROAD 1 LONG SECTION (CONTINUATION FROM ABOVE)

SCALE 1 200 HORIZONTAL
1 100 VERTICAL

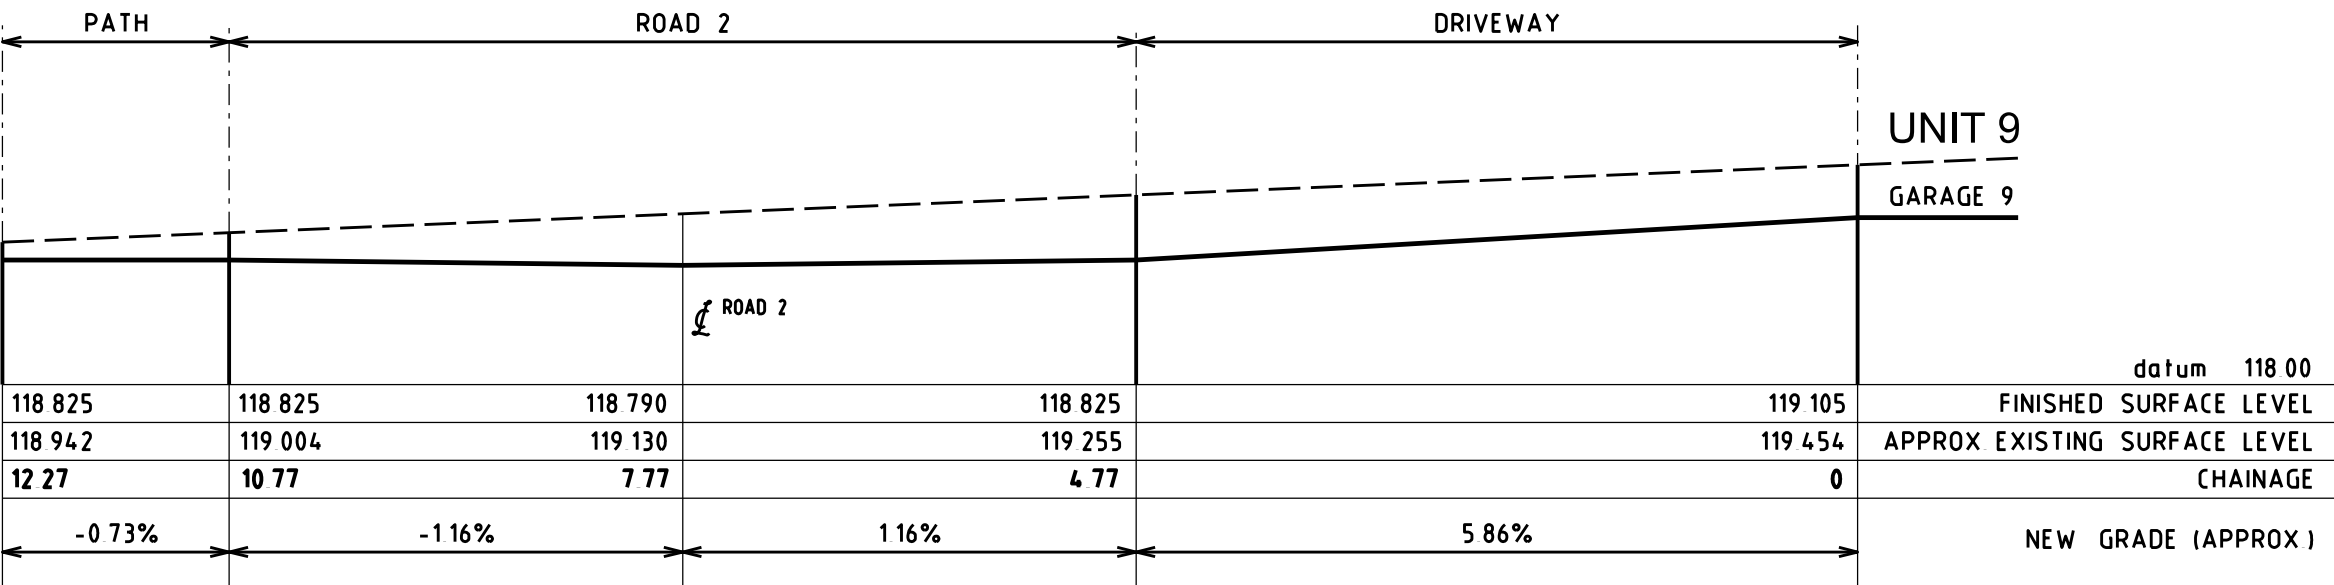


GARAGE 9 SECTION

SCALE 150

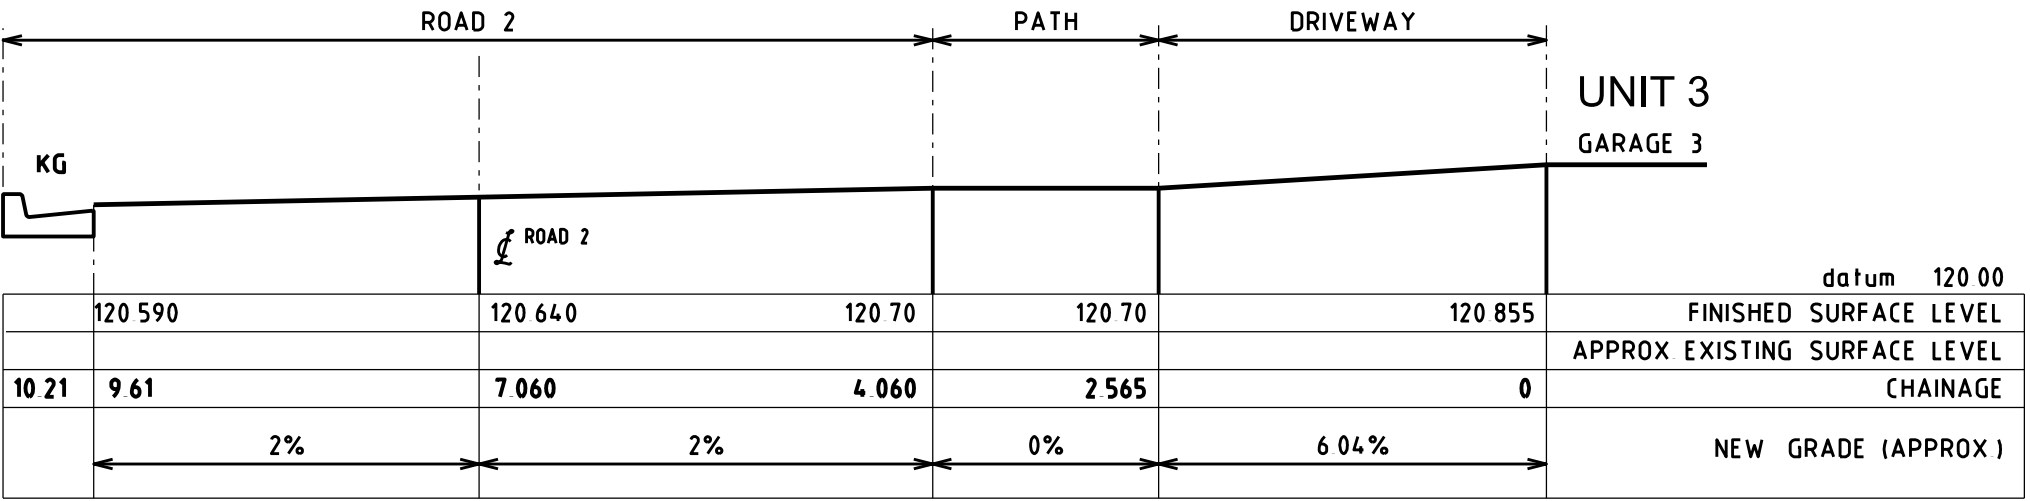

GARAGE 3 SECTION

SCALE 150

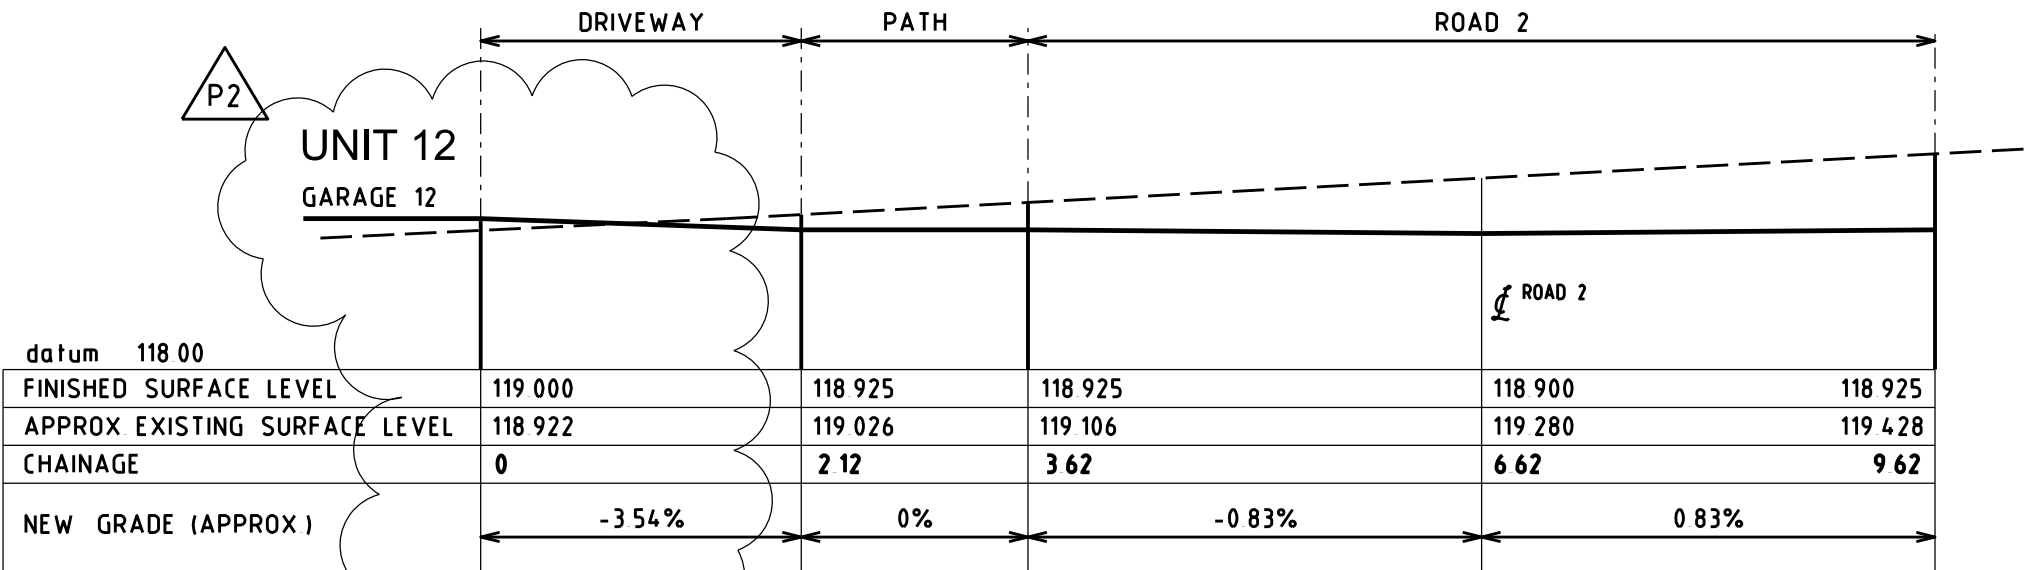

GARAGE 12 SECTION

SCALE 150

P2	UNIT 12 LEVEL REVISED			14.9.17
P1	PRELIMINARY			5.9.17
ISSUE	DESCRIPTION	APPROVED	DATE	

NBRS ARCHITECTURE
L3, 4 GLEN STREET, MILSONS POINT NSW 2061
TEL. 9922 2344 FAX. 9922 1308



BIRZULIS ASSOCIATES

CONSULTING ENGINEERS
583 DARLING STREET ROZELLE NSW 2039
TELEPHONE : 9555 7230 FAX : 9555 7239
EMAIL ADDRESS : office@birzulisassociates.com

ACN 003 797 911

PROJECT
**GLENHAVEN GARDENS
140-146 GLENHAVEN ROAD
GLENHAVEN**

TITLE
ROADWORKS SECTIONS

SCALES (Scale @A1SHT)
as noted

DATE
Aug 2017

DRAWN
RM

DESIGN
MG, TO

VERIFIED

APPROVED

REPRODUCTION OF THIS DRAWING IS PROHIBITED
WITHOUT THE CONSENT OF BIRZULIS ASSOCIATES PTY. LTD.

ISSUE
P2

PROJECT No.
6626

DRAWING No.
C.101