




NOMINATED ARCHITECT
KELLY O'CONNELL 7715
PO BOX 3118,
VALENTINE NSW 2280
PH 0419637367


COPYRIGHT

SHADOW DIAGRAMS 1:1000 @ A3

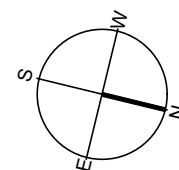

PROJECT:	SENIORS LIVING	DRAWN:	KO
LOCATION:	GREENSIDE SOLDIERS POINT	SCALE:	@ A3
CLIENT:	SPBC	DATE:	17-3-20
PROJECT No:	2012B	ISSUE:	F
DRAWING:	38 SHADOW DIAGRAMS		




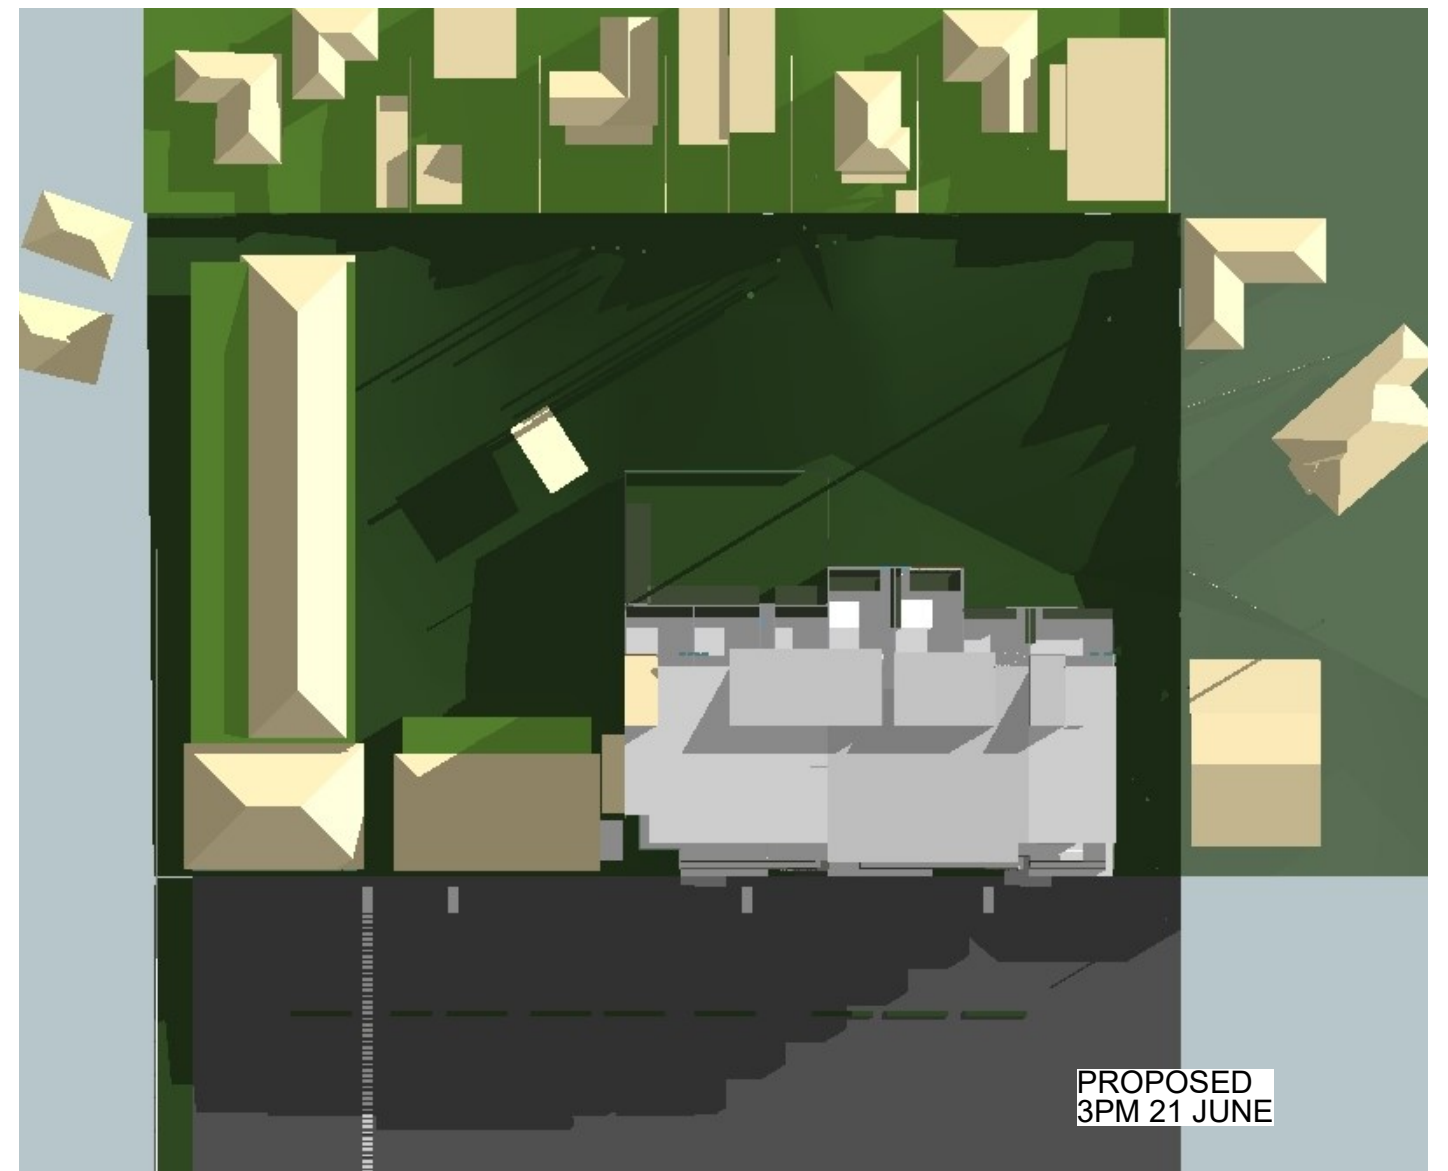

NOMINATED ARCHITECT
KELLY O'CONNELL 7715
PO BOX 3118,
VALENTINE NSW 2280
PH 0419637367

COPYRIGHT

SHADOW DIAGRAMS 1:1000 @ A3

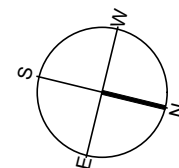

PROJECT:	SENIORS LIVING	DRAWN:	KO
LOCATION:	GREENSIDE SOLDIERS POINT	SCALE:	@ A3
CLIENT:	SPBC	DATE:	17-3-20
PROJECT No:	2012B	ISSUE:	F
DRAWING:	39 SHADOW DIAGRAMS		

