


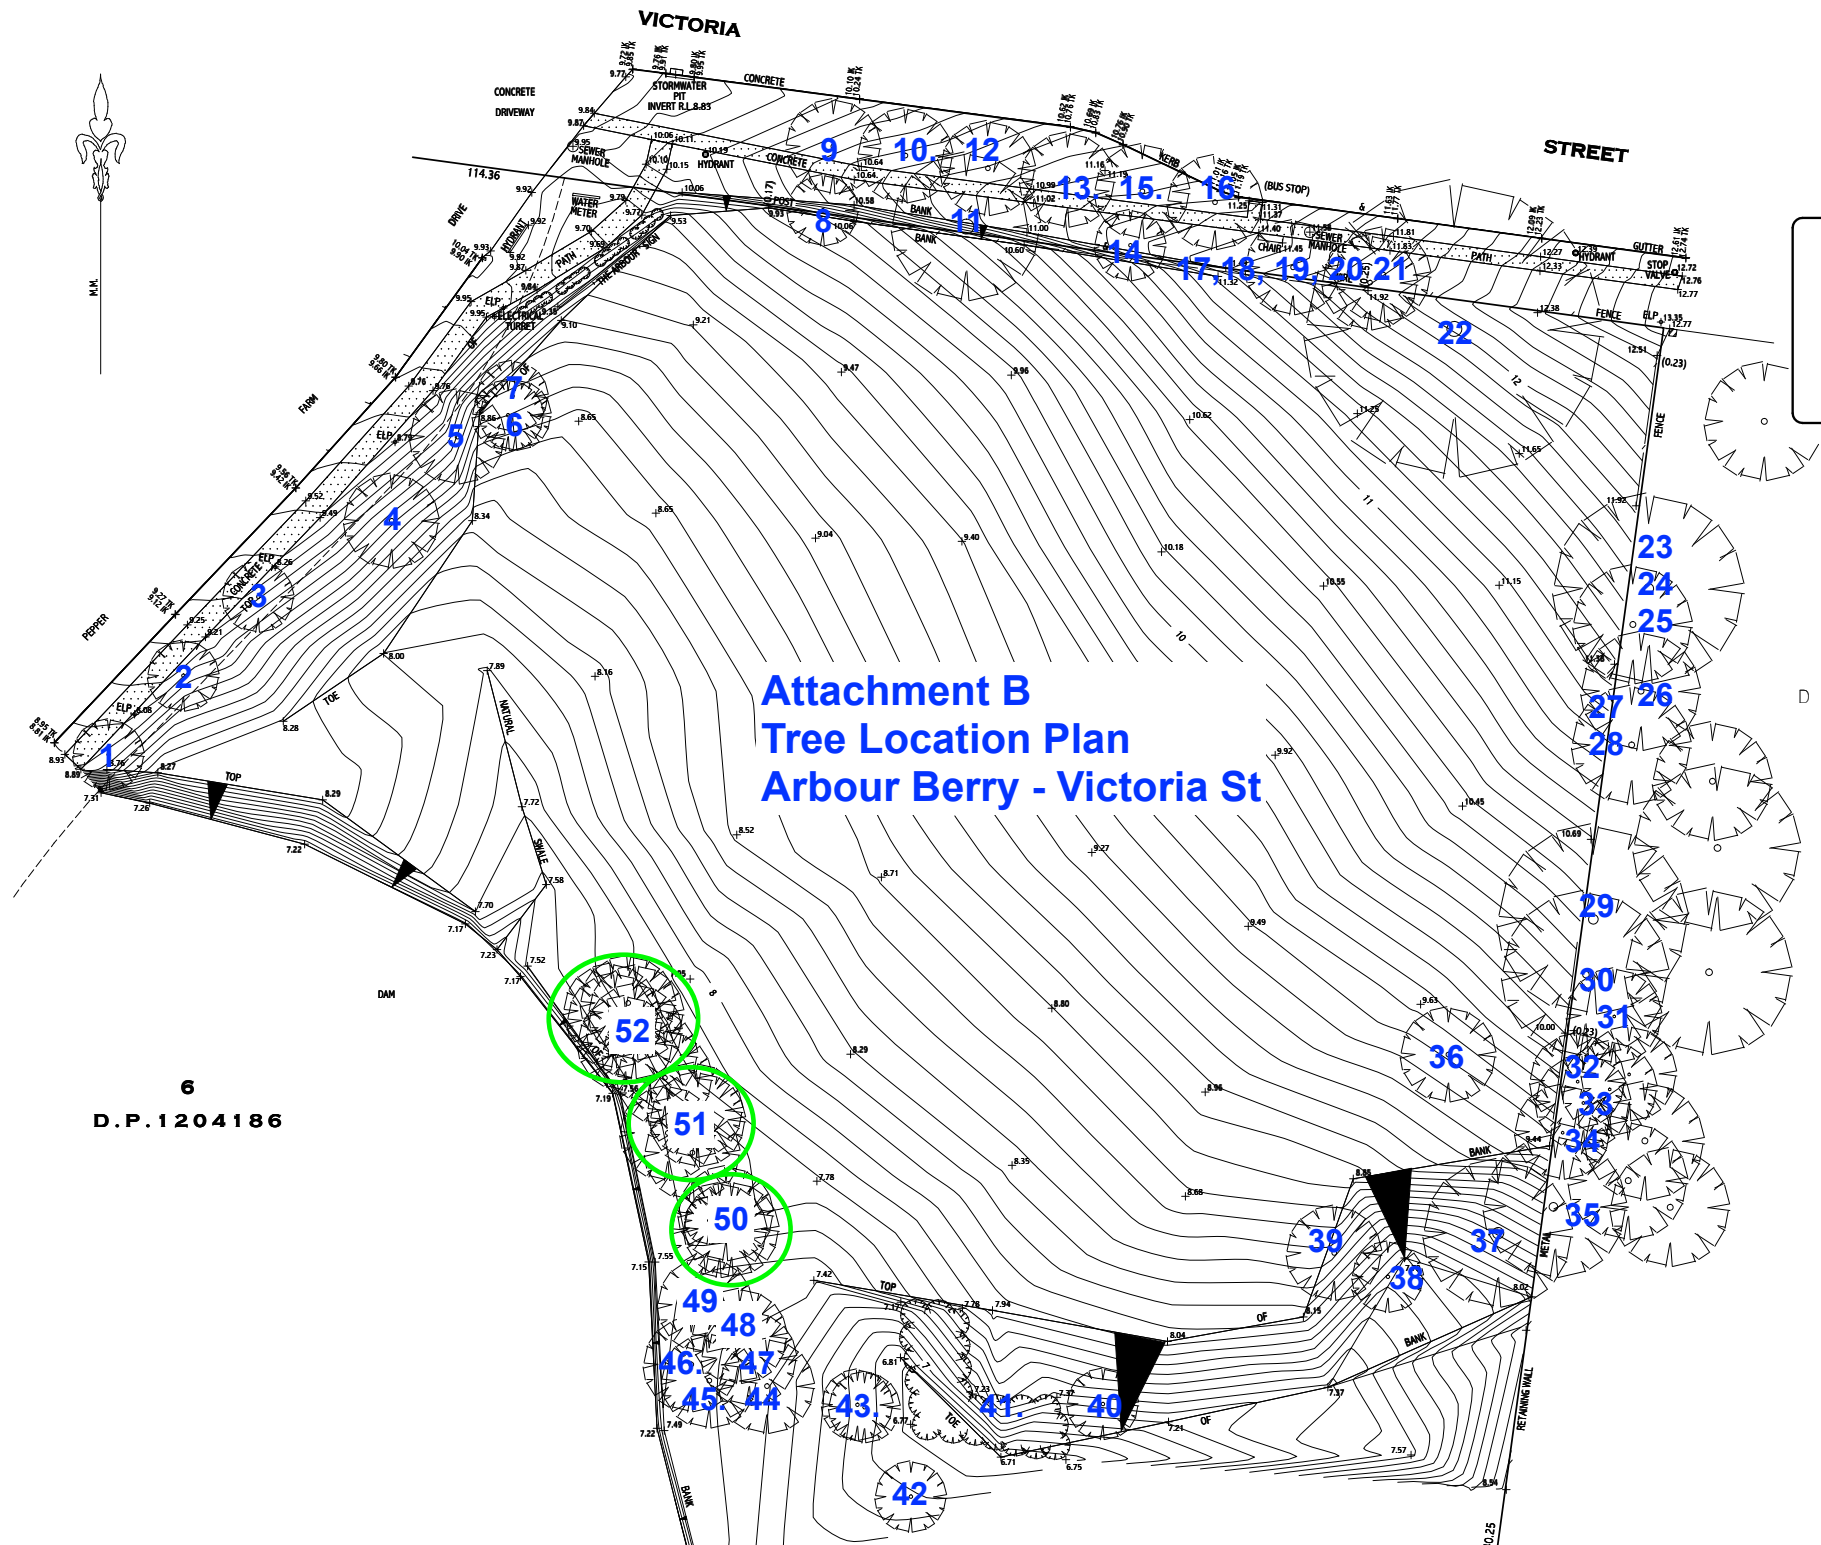

**Attachment B
Tree Location Plan
Arbour Berry - Victoria St**

**6
D.P.1204186**