

Planning Agreement

Environmental Planning and Assessment Act 1979

530 Raymond Terrace Road, Thornton NSW 2322

Thornton North

Minister for Planning (ABN 38 755 709 681)

and

Anthony Victor Randell

and

Darren Turner

and

Dean Turner

and

Stephen Taylor

and

Neil Adams

Voluntary Planning Agreement 2017/8566 – Anthony Victor Randell, Darren Turner, Dean Turner,
Stephen Taylor, Neil Adams

x

Table of contents

1.	Definitions and interpretation.....	5
1.1	Definitions.....	5
1.2	Interpretation	7
2.	Operation and application of this deed.....	8
2.1	Operation.....	8
2.2	Planning agreement under the Act	8
2.3	Application.....	8
3.	Application of sections 94, 94A and 94EF of the Act	8
4.	Development Contribution.....	8
4.1	Developer to provide Development Contribution.....	8
4.2	Special Infrastructure Contribution	8
4.3	Acknowledgement.....	9
5.	Interest.....	9
5.1	Interest for late payment.....	9
6.	Enforcement.....	10
6.1	Developer to provide Security	10
7.	Registration	10
7.1	Registration of deed	10
7.2	Evidence of registration.....	10
7.3	Release and discharge of deed	10
7.4	Interest in Land	11
8.	Dispute Resolution.....	11
8.1	Not commence	11
8.2	Written notice of dispute	11
8.3	Attempt to resolve.....	11
8.4	Mediation	11
8.5	Court proceedings	11
8.6	Not use information	12
8.7	No prejudice	12
9.	GST.....	12
9.1	Definitions.....	12
9.2	Intention of the parties.....	12
9.3	Reimbursement	12
9.4	Consideration GST exclusive.....	12
9.5	Additional Amounts for GST	12
9.6	Non monetary consideration.....	13
9.7	Assumptions	13
9.8	No merger.....	13
10.	Assignment and transfer	13
10.1	Right to assign or novate	13
10.2	Right to transfer Land	13
10.3	Replacement Security.....	14

11. Capacity.....	14
11.1 General warranties	14
11.2 Power of attorney.....	14
12. Reporting requirement.....	14
13. General Provisions	15
13.1 Entire deed	15
13.2 Variation	15
13.3 Waiver.....	15
13.4 Further assurances	15
13.5 Time for doing acts	15
13.6 Governing law and jurisdiction	15
13.7 Severance.....	15
13.8 Preservation of existing rights	16
13.9 No merger	16
13.10 Counterparts.....	16
13.11 Relationship of parties.....	16
13.12 Good faith	16
13.13 No fetter	16
13.14 Explanatory note.....	16
13.15 Expenses and stamp duty	16
13.16 Notices	17
Schedule 1.....	18
Schedule 2.....	20
Schedule 3.....	22
Schedule 4.....	23
Schedule 5.....	25
Schedule 6.....	27

This deed is dated

5 FEBRUARY 2018

Parties:

Minister

Minister for Planning (ABN 38 755 709 681)
of Level 15, 52 Martin Place, Sydney, New South Wales 2000



Developer

Darren Turner

of c/- C.N. Ingham & Associates Solicitors, Level 1, 28 Donald Street, Hamilton NSW 2303

Dean Turner

of 22 Gavey Street, Mayfield NSW 2304

Stephen Taylor

of c/- C.N. Ingham & Associates Solicitors, Level 1, 28 Donald Street, Hamilton NSW 2303

Neil Adams

of c/- C.N. Ingham & Associates Solicitors, Level 1, 28 Donald Street, Hamilton NSW 2303

(together **Developer**)


Landowner


Anthony Victor Randell

of 37 Raymond Terrace Road, East Maitland NSW 2323

Introduction:

- A The Landowner owns the Land and has entered in to a contract for the sale and purchase of Land with the Developer.
- B The Developer proposes to carry out the Initial Development and the Remainder Development on the Land.
- C A staged Development Application has made on behalf of the Developer to the Consent Authority in respect of the Land.
- D A Development Application has been made to the Consent Authority in April 2011 pursuant to the LEP 1993 in respect of the Development on behalf of the Developer. The Development Application (as modified on 10 September 2015) is for a concept plan for the subdivision of the Land undertaken in 3 stages, and approves the creation of the 72 lots contained within stage 1, which comprises of Stages 1A and 1B. Further Development Applications detailing the subdivision are required to be lodged with the Consent Authority to create the remaining lots proposed within Remainder Development.
- E Stage 1A of the Development has been certified to have satisfactory arrangements to contribute to the provision of regional transport infrastructure and is not subject to this deed.
- F Clause 6.1 of the LEP provides that the Consent Authority must not grant Development Consent to the Development unless the Secretary has certified in writing to the Consent Authority that

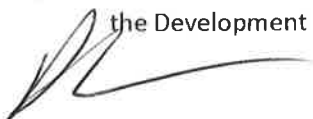

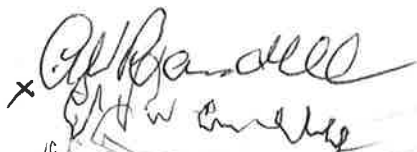x 



satisfactory arrangements have been made to contribute to the provision of designated State infrastructure referred to in clause 6.1 of the LEP.

- G** The Developer has offered to enter into this deed with the Minister to secure the Development Contribution in order to enable the Secretary to provide the certification required by the LEP.

It is agreed:

1. Definitions and interpretation

1.1 Definitions

In this **deed**, unless the context clearly indicates otherwise:

Act means the *Environmental Planning and Assessment Act 1979 (NSW)*.

Address for Service means the address of each party appearing in Schedule 2 or any new address notified by any party to all other parties as its new Address for Service.

Authority means any Federal, State or local government or semi-governmental, statutory, judicial or public person, instrumentality or department.

Bank Guarantee means an irrevocable and unconditional undertaking:

- (a) by an Australian bank which is an eligible financial institution for the purposes of Treasury Circular NSW TC14/01 dated 24 January 2014 as amended, supplemented or substituted from time to time; and
- (b) on terms acceptable to the Minister, in the Minister's absolute discretion,

to pay the face value of that undertaking (being such amount as is required under this deed) on demand.

Base CPI means the CPI number for the quarter ending 31 March 2012.

Business Day means any day that is not a Saturday, Sunday, public holiday or bank holiday in Sydney, and concludes at 5 pm on that day.

Consent Authority means the Maitland City Council.

Contribution Amount means the amount of the monetary contribution to be paid by the Developer as described in Schedule 4.

CPI means the Sydney Consumer Price Index (All Groups) published by the Commonwealth Statistician, or if that index no longer exists, any similar index that the Minister specifies, in his or her sole discretion, for the purposes of this deed.

CPI Adjustment Date means 1 July 2017 and each anniversary of 1 July 2017.

Current CPI means the CPI number for the quarter ending immediately before 31 March in the year in which the relevant adjustment is made.

Developer means the Developer and the Landowner, unless otherwise specified in this deed.

Development means the Initial Development and the Remainder Development, generally in accordance with DA 11/932 which has been lodged with the Consent Authority and is identified on the plan exhibited and marked "Annexure A" and 'Annexure C' to this deed as signed by all the parties.

Development Application has the same meaning as in the Act.

Development Consent has the same meaning as in the Act.

Development Contribution means the contributions to be provided by the Developer in accordance with Schedule 4.

Explanatory Note means the note exhibited with a copy of this deed when this deed is made available for inspection by the public pursuant to the Act, as required by the Regulation.

General Register of Deeds means the land register maintained under the *Conveyancing Act 1919* (NSW) and so titled.

GST means any form of goods and services tax payable under the GST Legislation.

GST Legislation means the *A New Tax System (Goods and Services Tax) Act 1999* (Cth).

Insurance Bond means an irrevocable and unconditional undertaking:

- (a) by an Insurance Company which is an eligible financial institution for the purposes of Treasury Circular NSW TC14/01 dated 24 January 2014 as amended, supplemented or substituted from time to time; and
- (b) on terms acceptable to the Minister, in the Minister's absolute discretion,

to pay the face value of that undertaking (being such amount as is required under this deed) on demand.

Insurance Company means an insurance company authorised under the *Insurance Act 1973* and who is subject to prudential supervision by Australian Prudential Regulatory Authority.

Initial Development means stage 1B of the Development being the proposed subdivision of the Land into approximately nine (9) residential lots and is identified on the plan exhibited and marked "Annexure C" to this deed as signed by all the parties.

Land means the land described in Schedule 3.

LEP means *Maitland Local Environmental Plan 2011*.

LEP 1993 means *Maitland Local Environmental Plan 1993*.

Mediation Program means the Mediation Program of the Law Society of New South Wales as published on its website and as varied from time to time.

Minister means the Minister for Planning and includes the Secretary and the Secretary's nominee.

Planning Application means:

- (c) a Development Application; or
 - (d) any other application required under the Act,
- which seeks approval for the subdivision of the Land.

Real Property Act means the *Real Property Act 1900* (NSW).

Register means the Torrens title register maintained under the Real Property Act.

Regulation means the *Environmental Planning and Assessment Regulation 2000* (NSW).

Remainder Development means stages 2 and 3 of the Development being the proposed subdivision of the Land for residential purposes in accordance with a future Development Consent and is identified on the plan exhibited and marked "Annexure A" to this deed as signed by all the parties.

Satisfactory Arrangements Certificate means a certificate issued by the Secretary that satisfactory arrangements have been made to contribute to the provision of designated State public infrastructure in accordance with clause 6.1 of the LEP.

Secretary means the Secretary of the Department of Planning and Environment.

Security means a Bank Guarantee or an Insurance Bond.

SIC Amount means the amount of a monetary contribution calculated in accordance with a Special Infrastructure Contribution that would be payable for a stage of the subdivision authorised by the relevant Development Consent had section 94EF of the Act not been excluded by this deed.

Stage 1A means the subdivision of Land in to approximately 63 residential lots and is identified on the plan exhibited and marked "Annexure B" to this deed as signed by all the parties.

Subdivision Certificate has the same meaning as in the Act.

Tax means a tax, duty (including stamp duty and any other transaction duty), levy, impost, charge, fee (including a registration fee) together with all interest, penalties, fines and costs concerning them.

1.2 Interpretation

In this deed unless the context clearly indicates otherwise:

- (a) a reference to **this deed** or another document means this deed or that other document and any document which varies, supplements, replaces, assigns or novates this deed or that other document;
- (b) a reference to **legislation** or a **legislative provision** includes any statutory modification, or substitution of that legislation or legislative provision and any subordinate legislation issued under that legislation or legislative provision;
- (c) a reference to a **body** or **authority** which ceases to exist is a reference to either a body or authority that the parties agree to substitute for the named body or authority or, failing agreement, to a body or authority having substantially the same objects as the named body or authority;
- (d) a reference to the **introduction**, a **clause**, a **schedule** or an **annexure** is a reference to the introduction, a clause, a schedule or an annexure to or of this deed;
- (e) **clause headings**, the **introduction** and the **table of contents** are inserted for convenience only and do not form part of this deed;
- (f) the **schedules** form part of this deed;
- (g) a reference to a **person** includes a natural person, corporation, statutory corporation, partnership, the Crown or any other organisation or legal entity;
- (h) a reference to a **natural person** includes their personal representatives, successors and permitted assigns;

- (i) a reference to a **corporation** includes its successors and permitted assigns;
- (j) a reference to a right or obligation of a party is a reference to a right or obligation of that party under this deed;
- (k) an **obligation** or **warranty** on the part of 2 or more persons binds them jointly and severally and an obligation or warranty in favour of 2 or more persons benefits them jointly and severally;
- (l) a requirement to do any thing includes a requirement to cause that thing to be done and a requirement not to do any thing includes a requirement to prevent that thing being done;
- (m) **including** and **includes** are not words of limitation;
- (n) a word that is derived from a defined word has a corresponding meaning;
- (o) **monetary amounts** are expressed in Australian dollars;
- (p) the singular includes the plural and vice-versa;
- (q) words importing one gender include all other genders;
- (r) a reference to a thing includes each part of that thing; and
- (s) neither this deed nor any part of it is to be construed against a party on the basis that the party or its lawyers were responsible for its drafting.

2. Operation and application of this deed

2.1 Operation

This deed commences on the date that this deed is signed by all the parties.

2.2 Planning agreement under the Act

This deed constitutes a planning agreement within the meaning of section 93F of the Act and the parties agree on the matters set out in Schedule 1.

2.3 Application

This deed applies to:

- (a) the Land; and
- (b) the Development.

3. Application of sections 94, 94A and 94EF of the Act

The application of sections 94, 94A and 94EF of the Act are excluded to the extent stated in Schedule 1.

4. Development Contribution

4.1 Developer to provide Development Contribution

The Developer undertakes to provide to the Minister, or the Minister's nominee, the Development Contribution in accordance with the provisions of Schedule 4 to this deed.

4.2 Special Infrastructure Contribution

- (a) This clause applies where:

- (i) the Minister determines a special infrastructure contribution (**SIC**) under section 94EE of the Act for a special contributions area that includes any part of the Land (**SIC Determination**); and
 - (ii) the SIC Determination takes effect on or after the commencement of this deed, but before the Development Contribution has been paid in full.
- (b) If the SIC Amount for a stage of the subdivision authorised by the relevant Development Consent is less than the Contribution Amount that would otherwise be payable under this deed for that stage, then:
 - (i) the Developer is required to pay only the SIC Amount; and
 - (ii) that amount is to be treated as the relevant Contribution Amount for the purposes of clause 4.1 and clauses 1(b) and 2(b) of Schedule 4.
- (c) Clause 4.2(b) applies only to a Contribution Amount that has not been paid and is not due and payable at the time the SIC Determination takes effect. To avoid doubt, the Minister is not required to refund or reimburse any part of the Development Contribution paid before that time.
- (d) In this clause 4.2, a reference to the SIC Amount for a stage of the subdivision authorised by the relevant Development Consent is a reference to the amount of the monetary contribution for that stage calculated in accordance with the SIC Determination, being the amount that would have been payable if the application of section 94EF of the Act had not been excluded by this deed and the Development Consent had been granted before the SIC Determination took effect.

4.3 Acknowledgement

The Developer acknowledges and agrees that, subject to section 93E of the Act, the Minister:

- (a) has no obligation to use or expend the Development Contribution for a particular purpose despite any provision of this deed to the contrary and has no obligation to repay the Development Contribution; and
- (b) in circumstances where the Development Contribution is transferred to any Authority, has not made any representation or warranty that the Development Contribution will or must be used for a particular purpose by that Authority.

5. Interest

5.1 Interest for late payment

- (a) If the Developer fails to pay a Contribution Amount (as indexed in accordance with Schedule 4) due to the Minister on the due date for payment, the Developer must also pay to the Minister interest at a rate of 2% above the loan reference rate charged by the Commonwealth Bank of Australia from time to time.
- (b) Interest is payable on the daily balance of amounts due from the due date for payment of those amounts until all outstanding amounts (including interest on those amounts) have been paid to the Minister.

6. Enforcement

6.1 Developer to provide Security

The Developer has agreed to provide security to the Minister for the performance of the Developer's obligations under this deed by providing the Security to the Minister in accordance with the terms and procedures set out in Schedule 5.

7. Registration

7.1 Registration of deed

- (a) Within 10 Business Days of receiving a copy of this deed executed by the Minister, the Developer at its own expense is to take all practical steps and otherwise do anything to procure:
 - (i) the consent of each person, as required by the Registrar-General, who:
 - (A) has an estate or interest in the Land registered under the Real Property Act; or
 - (B) is seized or possessed of an estate or interest in the Land,
 to the registration of this deed on the title to the Land and to the terms of this deed; and
 - (ii) the execution of any documents;
 - (iii) the production of the relevant certificates of title; and
 - (iv) the lodgement of this deed in a registrable form at the Land and Property Information for registration by the Registrar-General in the relevant folio of the Register for the Land, or in the General Register of Deeds if this deed relates to land not under the Real Property Act.
- (b) The Developer will take all practical steps and otherwise do anything to procure the registration of this deed within three months of the date of this deed in the relevant folio of the Register for the Land, or in the General Register of Deeds if this deed relates to land not under the Real Property Act, including promptly responding to any requisitions made by the Registrar-General in respect of this deed and/or any ancillary documents.

7.2 Evidence of registration

- (a) ~~The Developer must provide the Minister with evidence of the lodgement of this deed pursuant to clause 7.1(a)(iv) within 10 Business Days of such lodgement at the Land and Property Information.~~
- (b) The Developer will provide the Minister with a copy of the relevant folio of the Register for the Land and a copy of the registered dealing containing this deed within 10 Business Days of registration of this deed.

7.3 Release and discharge of deed

The Minister agrees to do all things reasonably required by the Developer to release and discharge this deed with respect to any part of the Land upon the Developer satisfying all of its obligations under this deed in respect of that part of the Land.

7.4 Interest in Land

The Landowner represents and warrants that it is:

- (a) the owner of the Land; and
- (b) legally and beneficially entitled to obtain all consents and approvals and to compel any person referred to in or contemplated by clause 7.1(a)(i) to assist, cooperate and to otherwise do all things necessary for the Developer to comply with its obligations under clause 7.

The Developer, in its capacity as Developer, represents and warrants that it is:

- (a) legally and beneficially entitled to become the owner of the Land and will become the legal and beneficial owner of the Land; and
- (b) legally and beneficially entitled to obtain all consents and approvals and to compel any person referred to in or contemplated by clause 7.1(a)(i) to assist, cooperate and to otherwise do all things necessary for the Developer to comply with its obligations under clause 7.

8. Dispute Resolution

8.1 Not commence

A party must not commence any court proceedings relating to a dispute unless it complies with this clause 8.

8.2 Written notice of dispute

A party claiming that a dispute has arisen under or in relation to this deed must give written notice to the other party specifying the nature of the dispute.

8.3 Attempt to resolve

On receipt of notice under clause 8.2, the parties must endeavour in good faith to resolve the dispute expeditiously using informal dispute resolution processes such as mediation, expert evaluation or other methods agreed by them.

8.4 Mediation

~~If the parties do not agree within 21 Business Days of receipt of notice under clause 8.2 (or any further period agreed in writing by them) as to:~~

- (a) the dispute resolution technique and procedures to be adopted;
- (b) the timetable for all steps in those procedures; or
- (c) the selection and compensation of the independent person required for such technique,

the parties must mediate the dispute in accordance with the Mediation Program. The parties must request the president of the Law Society of NSW or the president's nominee to select the mediator and determine the mediator's remuneration.

8.5 Court proceedings

If the dispute is not resolved within 60 Business Days after notice is given under clause 8.2 then any party which has complied with the provisions of this clause 8 may in writing terminate any

dispute resolution process undertaken under this clause and may then commence court proceedings in relation to the dispute.

8.6 Not use information

The parties acknowledge the purpose of any exchange of information or documents or the making of any offer of settlement under this clause 8 is to attempt to settle the dispute. No party may use any information or documents obtained through any dispute resolution process undertaken under this clause 8 for any purpose other than in an attempt to settle the dispute.

8.7 No prejudice

This clause 8 does not prejudice the right of a party to institute court proceedings for urgent injunctive or declaratory relief in relation to any matter arising out of or relating to this deed.

9. GST

9.1 Definitions

Words used in this clause that are defined in the GST Legislation have the meaning given in that legislation.

9.2 Intention of the parties

The parties intend that:

- (a) Divisions 81 and 82 of the GST Legislation apply to the supplies made under and in respect of this deed; and
- (b) no additional amounts will be payable on account of GST and no tax invoices will be exchanged between the parties.

9.3 Reimbursement

Any payment or reimbursement required to be made under this deed that is calculated by reference to a cost, expense, or other amount paid or incurred must be limited to the total cost, expense or amount less the amount of any input tax credit to which any entity is entitled for the acquisition to which the cost, expense or amount relates.

9.4 Consideration GST exclusive

~~Unless otherwise expressly stated, all prices or other sums payable or consideration to be~~ provided under this deed are exclusive of GST. Any consideration that is specified to be inclusive of GST must not be taken into account in calculating the GST payable in relation to a supply for the purposes of this clause 9.

9.5 Additional Amounts for GST

To the extent an amount of GST is payable on a supply made by a party (**Supplier**) under or in connection with this deed (the **GST Amount**), the recipient must pay to the Supplier the GST Amount. However, where a GST Amount is payable by the Minister as recipient of the supply, the Developer must ensure that:

- (a) the Developer makes payment of the GST Amount on behalf of the Minister, including any gross up that may be required; and
- (b) the Developer provides a tax invoice to the Minister.

9.6 Non monetary consideration

Clause 9.5 applies to non-monetary consideration.

9.7 Assumptions

The Developer acknowledges and agrees that in calculating any amounts payable under clause 9.5 the Developer must assume the Minister is not entitled to any input tax credit.

9.8 No merger

This clause does not merge on completion or termination of this deed.

10. Assignment and transfer

10.1 Right to assign or novate

- (a) Prior to a proposed assignment or novation of its rights or obligations under this deed, the party seeking to assign its rights or novate its obligations (**Assigning Party**) must seek the consent of the Minister and:
 - (i) satisfy the Minister (acting reasonably) that the person to whom the Assigning Party's rights or obligations are to be assigned or novated (**Incoming Party**) has sufficient assets, resources and expertise required to perform the Assigning Party's obligations under this deed insofar as those obligations are to be novated to the Incoming Party;
 - (ii) procure the execution of an agreement by the Incoming Party with the Minister on terms satisfactory to the Minister (acting reasonably) under which the Incoming Party agrees to comply with the terms and conditions of this deed as though the Incoming Party were the Assigning Party; and
 - (iii) satisfy the Minister, acting reasonably, that it is not in material breach of its obligations under this deed.
- (b) The Assigning Party must pay the Minister's reasonable legal costs and expenses incurred under this clause 10.1.

10.2 Right to transfer Land

- (a) The Developer must not sell or transfer to another person (**Transferee**) the whole or part of any part of the Land:
 - (i) on which this deed remains registered under section 93H of the Act; or
 - (ii) for which the Development Contribution required under this deed remains outstanding.
- (b) Notwithstanding clause 10.2(a) the Developer may sell or transfer the whole or any part of the Land to a Transferee if prior to the proposed sale or transfer the Developer:
 - (i) satisfies the Minister, acting reasonably, that the proposed Transferee has sufficient assets, resources and expertise required to perform any of the remaining obligations of the Developer under this deed or satisfies the Minister, acting reasonably, that the Developer will continue to be bound by the terms of this deed after the transfer has been effected;
 - (ii) procures the execution of an agreement by the Transferee with the Minister on terms satisfactory to the Minister, acting reasonably, under which the Transferee

agrees to comply with the terms and conditions of this deed as though the Transferee were the Developer; and

- (iii) satisfies the Minister, acting reasonably, that it is not in material breach of its obligations under this deed.
- (c) The Developer must pay the Minister's reasonable legal costs and expenses incurred under this clause 10.2.

10.3 Replacement Security

Provided that:

- (a) the Developer has complied with clause 10.1 and 10.2; and
- (b) the Transferee or Incoming Party (as the case may be) has provided the Minister with a replacement Security in accordance with the requirements of Schedule 5 and on terms acceptable to the Minister,

the Minister will promptly return the Security to the Developer.

11. Capacity

11.1 General warranties

Each party warrants to each other party that:

- (a) this deed creates legal, valid and binding obligations, enforceable against the relevant party in accordance with its terms; and
- (b) unless otherwise stated, it has not entered into this deed in the capacity of trustee of any trust.

11.2 Power of attorney

If an attorney executes this deed on behalf of any party, the attorney declares that it has no notice of the revocation of that power of attorney.

12. Reporting requirement

- (a) By 1 September each year or as otherwise agreed with the Secretary, the Developer must deliver to the Secretary a report (in a format acceptable to the Secretary) for the period 1 July to 30 June of the preceding financial year which must include the following matters, as applicable:
 - (i) details of all Development Consents and Subdivision Certificates issued in relation to the Development;
 - (ii) a description of the status of the Development including a plan that identifies what parts of the Development have been completed, are under construction and are to be constructed;
 - (iii) a forecast in relation to the anticipated progression and completion of the Development;
 - (iv) a compliance schedule showing the details of all Contribution Amounts provided under this deed as at the date of the report and indicating any non-compliance with this deed and the reason for the non-compliance; and

- (v) when the Developer expects to lodge the next Planning Application.
- (b) Upon the Secretary's request, the Developer must deliver to the Secretary all documents and other information which, in the reasonable opinion of the Secretary are necessary for the Secretary to assess the status of the Development and the Developer's compliance with this deed.

13. General Provisions

13.1 Entire deed

This deed constitutes the entire agreement between the parties regarding the matters set out in it and supersedes any prior representations, understandings or arrangements made between the parties, whether orally or in writing.

13.2 Variation

This deed must not be varied except by a later written document executed by all parties.

13.3 Waiver

A right created by this deed cannot be waived except in writing signed by the party entitled to that right. Delay by a party in exercising a right does not constitute a waiver of that right, nor will a waiver (either wholly or in part) by a party of a right operate as a subsequent waiver of the same right or of any other right of that party.

13.4 Further assurances

Each party must promptly execute all documents and do every thing necessary or desirable to give full effect to the arrangements contained in this deed.

13.5 Time for doing acts

- (a) If:
 - (i) the time for doing any act or thing required to be done; or
 - (ii) a notice period specified in this deed,
 expires on a day other than a Business Day, the time for doing that act or thing or the expiration of that notice period is extended until the following Business Day.
- (b) If any act or thing required to be done is done after 5 pm on the specified day, it is taken to have been done on the following Business Day.

13.6 Governing law and jurisdiction

- (a) The laws applicable in New South Wales govern this deed.
- (b) The parties submit to the non-exclusive jurisdiction of the courts of New South Wales and any courts competent to hear appeals from those courts.

13.7 Severance

If any clause or part of any clause is in any way unenforceable, invalid or illegal, it is to be read down so as to be enforceable, valid and legal. If this is not possible, the clause (or where possible, the offending part) is to be severed from this deed without affecting the enforceability, validity or legality of the remaining clauses (or parts of those clauses) which will continue in full force and effect.

13.8 Preservation of existing rights

The expiration or termination of this deed does not affect any right that has accrued to a party before the expiration or termination date.

13.9 No merger

Any right or obligation of any party that is expressed to operate or have effect on or after the completion, expiration or termination of this deed for any reason, does not merge on the occurrence of that event but remains in full force and effect.

13.10 Counterparts

This deed may be executed in any number of counterparts. All counterparts taken together constitute one instrument.

13.11 Relationship of parties

Unless otherwise stated:

- (a) nothing in this deed creates a joint venture, partnership, or the relationship of principal and agent, or employee and employer between the parties; and
- (b) no party has the authority to bind any other party by any representation, declaration or admission, or to make any contract or commitment on behalf of any other party or to pledge any other party's credit.

13.12 Good faith

Each party must act in good faith towards all other parties and use its best endeavours to comply with the spirit and intention of this deed.

13.13 No fetter

Nothing in this deed is to be construed as requiring the Minister to do anything that would cause the Minister to breach any of the Minister's obligations at law and without limitation, nothing in this deed shall be construed as limiting or fettering in any way the discretion of the Minister in exercising any of the Minister's statutory functions, powers, authorities or duties.

13.14 Explanatory note

~~The Explanatory Note must not be used to assist in construing this deed.~~

13.15 Expenses and stamp duty

- (a) The Developer must pay its own and the Minister's reasonable legal costs and disbursements in connection with the negotiation, preparation, execution and carrying into effect of this deed.
- (b) The Developer must pay for all costs and expenses associated with the giving of public notice of this deed and the Explanatory Note in accordance with the Regulation.
- (c) The Developer must pay all Taxes assessed on or in respect of this deed and any instrument or transaction required or contemplated by or necessary to give effect to this deed (including stamp duty and registration fees, if applicable).
- (d) The Developer must provide the Minister with bank cheques, or an alternative method of payment if agreed with the Minister, in respect of the Minister's costs pursuant to clauses 13.15(a) and (b):

- (i) where the Minister has provided the Developer with written notice of the sum of such costs prior to execution, on the date of execution of this deed; or
- (ii) where the Minister has not provided the Developer with prior written notice of the sum of such costs prior to execution, within 30 Business Days of demand by the Minister for payment.

13.16 Notices

- (a) Any notice, demand, consent, approval, request or other communication (**Notice**) to be given under this deed must be in writing and must be given to the recipient at its Address for Service by being:
 - (i) hand delivered; or
 - (ii) sent by facsimile transmission; or
 - (iii) sent by prepaid ordinary mail within Australia; or
 - (iv) in the case of a Notice to be given by the Minister or Secretary, sent by email.
- (b) A Notice is given if:
 - (i) hand delivered, on the date of delivery but if delivery occurs after 5pm New South Wales time or a day that is not a Business Day, is taken to be given on the next Business Day;
 - (ii) sent by facsimile and the sending party's facsimile machine reports that the facsimile has been successfully transmitted;
 - (A) before 5 pm on a Business Day, on that day;
 - (B) after 5 pm on a Business Day, on the next Business Day after it is sent; or
 - (C) on a day that is not a Business Day, on the next Business Day after it is sent; or
 - (iii) sent by prepaid ordinary mail within Australia, on the date that is 2 Business Days after the date of posting; or
 - (iv) sent by email:
 - (A) before 5 pm on a Business Day, on that Day;
 - (B) after 5 pm on a Business Day, on the next Business Day after it is sent; or
 - (C) on a day that it is not a Business Day, on the next Business Day after it is sent, and the sender does not receive a delivery failure notice.

Schedule 1

Table 1 - Requirements under section 93F of the Act (clause 2.2)

The parties acknowledge and agree that the table set out below provides for certain terms, conditions and procedures for the purpose of the deed complying with the Act.

Requirement under the Act	This deed
Planning instrument and/or development application – (section 93F(2)) The Developer has: (a) sought a change to an environmental planning instrument. (b) made, or proposes to make, a Development Application. (c) entered into an agreement with, or is otherwise associated with, a person, to whom paragraph (a) or (b) applies.	(a) No (b) No (c) Yes
Description of land to which this deed applies – (section 93F(3)(a))	See Schedule 3
Description of development to which this deed applies – (section 93F(3)(b))	See definition of Development in clause 1.1
Description of change to the environmental planning instrument to which this deed applies – (section 93F(3)(b))	N/A
The scope, timing and manner of delivery of contribution required by this deed – (section 93F(3)(c))	See Schedule 4
Applicability of sections 94 and 94A of the Act – (section 93F(3)(d))	The application of sections 94 and 94A of the Act is not excluded in respect of the Development.
Applicability of section 94EF of the Act – (section 93F(3)(d))	The application of section 94EF of the Act is excluded in respect of the Development.
Consideration of benefits under this deed if section 94 applies – (section 93F(3)(e))	No
Mechanism for Dispute Resolution – (section 93F(3)(f))	See clause 8
Enforcement of this deed – (section 93F(3)(g))	See clause 6
No obligation to grant consent or exercise functions – (section 93F(10))	See clause 13.13

Table 2 – Other matters

Requirement under the Act	This deed
Registration of the Planning Agreement – (section 93H of the Act)	Yes (see clause 7)
Whether the Planning Agreement specifies that certain requirements of the agreement must be complied with before a construction certificate is issued – (clause 25E(2)(g) of the Regulation)	No
Whether the Planning Agreement specifies that certain requirements of the agreement must be complied with before an occupation certificate is issued – (clause 25E(2)(g) of the Regulation)	No
Whether the Planning Agreement specifies that certain requirements of the agreement must be complied with before a subdivision certificate is issued – (clause 25E(2)(g) of the Regulation)	Yes (see clause 3 of Schedule 4)

Schedule 2**Address for Service (clause 1.1)****Minister****Contact:** The Secretary**Address:** Department of Planning and Environment
320 Pitt Street
SYDNEY NSW 2000**Email:** Planningagreements@planning.nsw.gov.au**Developer****Contact:** Dean Turner**Address:** 22 Gavey Street
Mayfield NSW 2304**Email:** dean@harvesthomes.com.au**Developer****Contact:** Darren Turner**Address:** c/- C.N. Ingham & Associates Solicitors
Level 1, 28 Donald Street
Hamilton NSW 2303**Developer****Contact:** Stephen Taylor**Address:** c/- C.N. Ingham & Associates Solicitors
Level 1, 28 Donald Street
Hamilton NSW 2303**Developer****Contact:** Neil Adams**Address:** c/- C.N. Ingham & Associates Solicitors
Level 1, 28 Donald Street
Hamilton NSW 2303

Landowner

Contact: Anthony Victor Randell
Address: 37 Raymond Terrace Road
East Maitland NSW 2323
Email: paradigm@exemail.com.au

Schedule 3**Land (clause 1.1)****1. Lots proposed for development**

Lot	Deposited Plan	Folio Identifier
20	10419	20/10419

Schedule 4

Development Contributions (clause 4)

1. Development Contributions

- (a) For the purposes of this Schedule, Net Developable Area, in relation to a part of the Land means the net developable area of that part as defined and determined in accordance with Schedule 6.
- (b) The Developer undertakes to provide the Development Contribution in the manner set out in the table below:

Development	Development Contribution	Value	Timing
Initial Development (Stage 1B)	Contribution Amount - Cash contribution towards designated State public infrastructure	\$14,195.75 (5613.1 square meters of Net Developable Area of the Land in Stage 1B x \$2.27)	On execution of this Deed
Remainder Development (Stages 2 and 3)	Contribution Amount - Cash contribution towards designated State public infrastructure	\$2.27 per square meter of Net Developable Area for any part of the Land in Stages 2 and 3 to which a Subdivision Certificate application relates.	Pursuant to clause 3 of this Schedule 4

- (c) The Minister and Developer acknowledge and agree that the sum of the Contribution Amounts form the Development Contribution under this deed.

2. Calculation of the value of a Contribution Amount

- (a) Each Contribution Amount will be an amount equal to the sum represented by "X" in the following formula:

$$X = N \times \$2.27$$

"N" means the number of square meters comprised in the Net Developable Area of the part of Land to which a Subdivision Certificate application relates.

3. Payment of Contribution Amounts

- (a) The Developer undertakes to provide to the Minister, or the Minister's nominee the Contribution Amount for the Initial Development being an amount of \$14,195.75 on the commencement of this deed.
- (b) The Developer must pay to the Minister or the Minister's nominee each Contribution Amount in respect of the Remainder Development, prior to the issue of the relevant Subdivision Certificate.
- (c) The Developer must provide the Minister with not less than 10 Business Days' written notice of its intention to lodge an application for the relevant Subdivision Certificate.

- (d) The parties agree that the requirement to make a payment under this clause is a restriction on the issue of the relevant Subdivision Certificate within the meaning of section 109J(1)(c1) of the Act.

Schedule 5

Security terms (clause 6)

1. Developer to provide Security

- (a) In order to secure the payment or performance of the Development Contribution the Developer has agreed to provide the Security.
- (b) The Security must:
 - (i) name the "Minister for Planning" and the "Department of Planning and Environment ABN 38 755 709 681" as the relevant beneficiaries; and
 - (ii) not have an expiry date.

2. Security

- (a) Prior to the lodgement of any Development Application in respect of the Remainder Development, the Developer undertakes to provide Security in the form of a Bank Guarantee to the Minister for a face value equivalent to \$20,000 in order to secure the payment of the Development Contribution.
- (b) From the date of receipt of the Security until the date the Developer pays the Contribution Amount for the Remainder Development the Minister will be entitled to retain the Security subject to clause 4 below.

3. Claims under Bank Guarantees

- (a) The Minister may:
 - (i) call upon the Security where the Developer has failed to pay a Contribution Amount for the Remainder Development on or after the date for payment under this deed; and
 - (ii) retain and apply such monies towards the Contribution Amount and any costs and expenses incurred by the Minister in rectifying any default by the Developer under this deed.
- (b) Prior to calling upon the Security the Minister must give the Developer not less than 10 Business Days written notice of his or her intention to call upon the Security.
- (c) If:
 - (i) the Minister calls upon the Security; and
 - (ii) applies all or part of such monies towards the Contribution Amount and any costs and expenses incurred by the Minister in rectifying any default by the Developer under this deed; and
 - (iii) has notified the Developer of the call upon the Security in accordance with clause (b) of this Schedule 5,

then the Developer must provide to the Minister a replacement Security to ensure that at all times until the date that the Security is released in accordance with clause 4 of this Schedule, the Minister is in possession of Security for a face value equivalent to the Security Amount.

4. Release of Security

- (a) Subject to clause 4(b) of this Schedule 5, if:
 - (i) the Developer paid the Contribution Amount for the Remainder Development and has satisfied all of its obligations under this deed secured by the Security for the Remainder Development; and
 - (ii) the whole of the monies secured by the Security have not been expended and the monies accounted for in accordance with clause 3 of this Schedule 5,
- (b) then the Minister will promptly return the Security as it relates to the Remainder Development (less any costs, charges, duties and taxes payable), or the remainder of the monies secured by the Security (as the case may be), to the Developer.

Schedule 6

Definition of Net Developable Area (Schedule 4, clauses 1 and 2)

1. The net developable area of a part of the Land which forms the Development (*the net developable area for the proposed subdivision*) is the area of land, in hectares, shown on the proposed plan of subdivision (that is, the area to which the relevant application for a subdivision certificate for that part of the Land relates), subject to the other provisions of this Schedule 6.
2. The net developable area does not include the area of any land that the proposed subdivision reserves, dedicates or otherwise sets aside as, or for the purpose of, any of the following:
 - (a) school;
 - (a) TAFE establishment;
 - (b) emergency services facility;
 - (c) health services facility owned or operated by a public authority;
 - (d) golf course;
 - (e) passenger transport facility;
 - (f) place of public worship;
 - (g) public open space, including a public reserve (within the meaning of the *Local Government Act 1993*);
 - (h) drainage reserve (within the meaning of the *Local Government Act 1993*);
 - (i) public utility undertaking;
 - (j) bus depot;
 - (k) recreation area;
 - (l) cemetery (within the meaning of the *Cemeteries and Crematoria Act 2013*);
 - (m) public roads; and
 - (n) public amenities or public services, in connection with which development contributions have been imposed under section 94 or section 94A of the Act or may be imposed in accordance with a contributions plan approved under section 94EA of the Act.
3. The following areas of land are not to be included in the calculation of the net developable area for the proposed subdivision:
 - (a) any area of land that is at or below the level of a 1:100 ARI (average recurrent interval) flood event, if the Secretary is satisfied that the area is unsuitable for developing for the purposes of the subdivision by virtue of it being at or below that level;
 - (b) any area of land that is identified as public open space in a development control plan or in a contributions plan approved under section 94EA of the Act;
 - (c) any area of land that is within Zone E2 Environmental Conservation;
 - (d) any area of land within the curtilage of a building listed on the State Heritage Register;
 - (e) any area of land this is within an asset protection zone:
 - (i) that is specified in a bush fire safety authority issued under the *Rural Fires Act 1997*; or


- (ii) that is required to be established by the development consent relating to the subdivision,
if the Secretary is satisfied that the area is unsuitable for developing for the purposes of the subdivision by virtue of it being within that zone;
 - (f) an area of land that is subject to an easement in favour of a public utility undertaking for the purpose of the supply of the utility service to the public as shown on the title to that land or as confirmed in writing by the public utility undertaking, if the Secretary is satisfied that the area is unsuitable for developing for the purposes of the subdivision by virtue of the easement; and
 - (g) any area of land that is within a public transport corridor (other than a road corridor) as shown on a Land Zoning Map for the purposes of an environmental planning instrument or a development control plan made under the Act, if the Secretary is satisfied that the area is unsuitable for development for the purposes of the subdivision by virtue of it being within the public transport corridor.
- 4. The net developable area does not include the area of any lot in the proposed plan of subdivision that may be further subdivided (other than under a strata scheme) in accordance with the development consent relating to the subdivision.
- 5. The net developable area does not include the area of any lot in the proposed plan of subdivision that the Secretary has determined (in writing), at the Secretary's discretion and having regard to the relevant planning controls, will be further subdivided (other than under a strata scheme) in accordance with a future development consent for the purpose of the orderly development of the land for urban purposes in the future.
- 6. If a proposed lot contains an existing lawful habitable dwelling (being a dwelling that lawfully existed on the proposed lot at the date this deed commences) and:
 - (a) is no more than 0.1 hectare, the net developable area does not include the area of the lot, or
 - (b) is more than 0.1 hectare in area, the net developable area is reduced by 0.1 hectare, for the purpose of calculating the net developable area for the proposed subdivision.
- 7. If a proposed lot is wholly within Zone E3 Environmental Management, Zone E4 Environmental Living or Zone R5 Large Lot Residential and is more than 0.1 hectare, that lot is taken to be 0.1 hectare for the purpose of calculating the net developable area for the proposed subdivision.
- 8. The parties agree that the Secretary may make any determination required to be made for the purpose of calculating the net developable area for the proposed subdivision in accordance with this clause and, for that purpose, may have regard to any information available at the time, such as construction plans and any measurements made by a registered surveyor of the land concerned.
- 9. In this Schedule 6, the following words or expressions have the same meanings as they have in the Standard Instrument (that is, the standard instrument for a principal local environmental plan prescribed by the Standard Instrument (Local Environmental Plans) Order 2006 (**Standard Instrument**)):
 - (a) emergency services facility;
 - (b) health services facility;
 - (c) passenger transport facility;

- (d) place of public worship;
- (e) public utility undertaking;
- (f) recreation area; and
- (g) school.

10. In this Schedule, a reference to:

- (h) a land use zone is a reference to a land use zone specified in the Standard Instrument and to a land use zone that is equivalent to any such land use zone; and
- (i) curtilage of a building listed on the State Heritage Register is a reference to the curtilage of that building, or the site of that building, as specified or described in the listing of the building on the State Heritage Register kept under Part 3A of the *Heritage Act 1977*; and
- (j) a “strata scheme” means a reference to a strata scheme as that term is defined in the Strata Scheme (Freehold Development) Act 1973 or a leasehold strata scheme as that term is defined in the Strata Scheme (Leasehold Development) Act 1986.

Annexure A **Remainder Development: Stages 2 and 3**

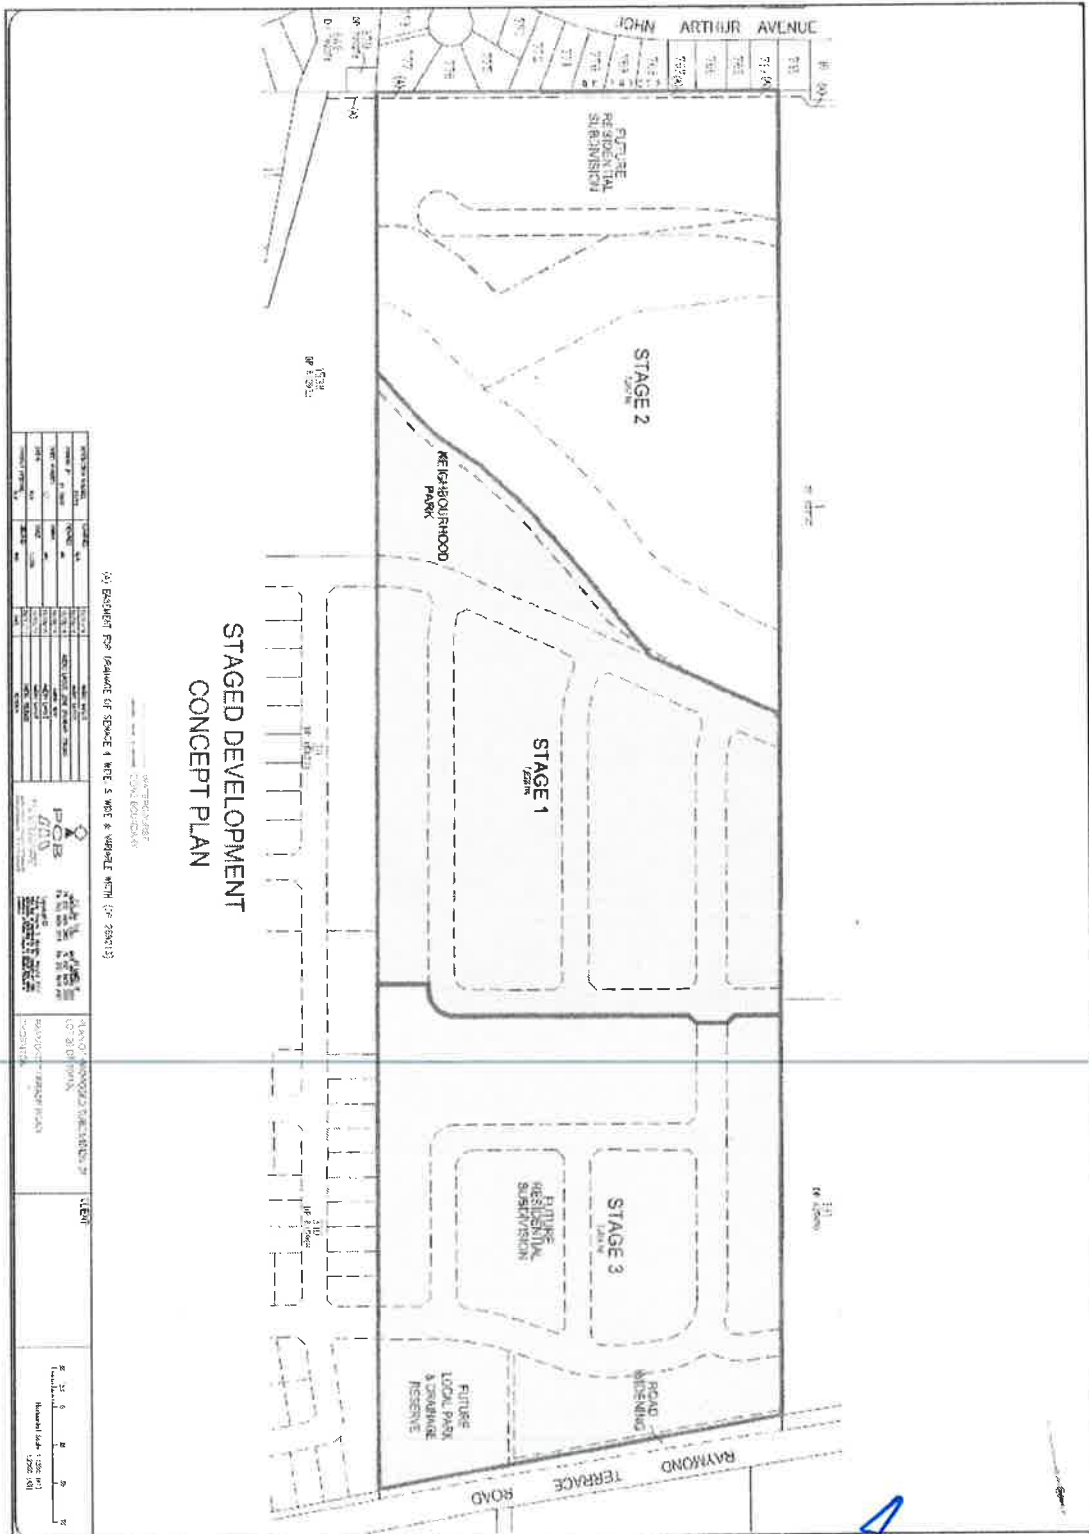

DA Tune


Start


DA Tune


DA Tune

Annexure C

Initial Development: Stage 1B

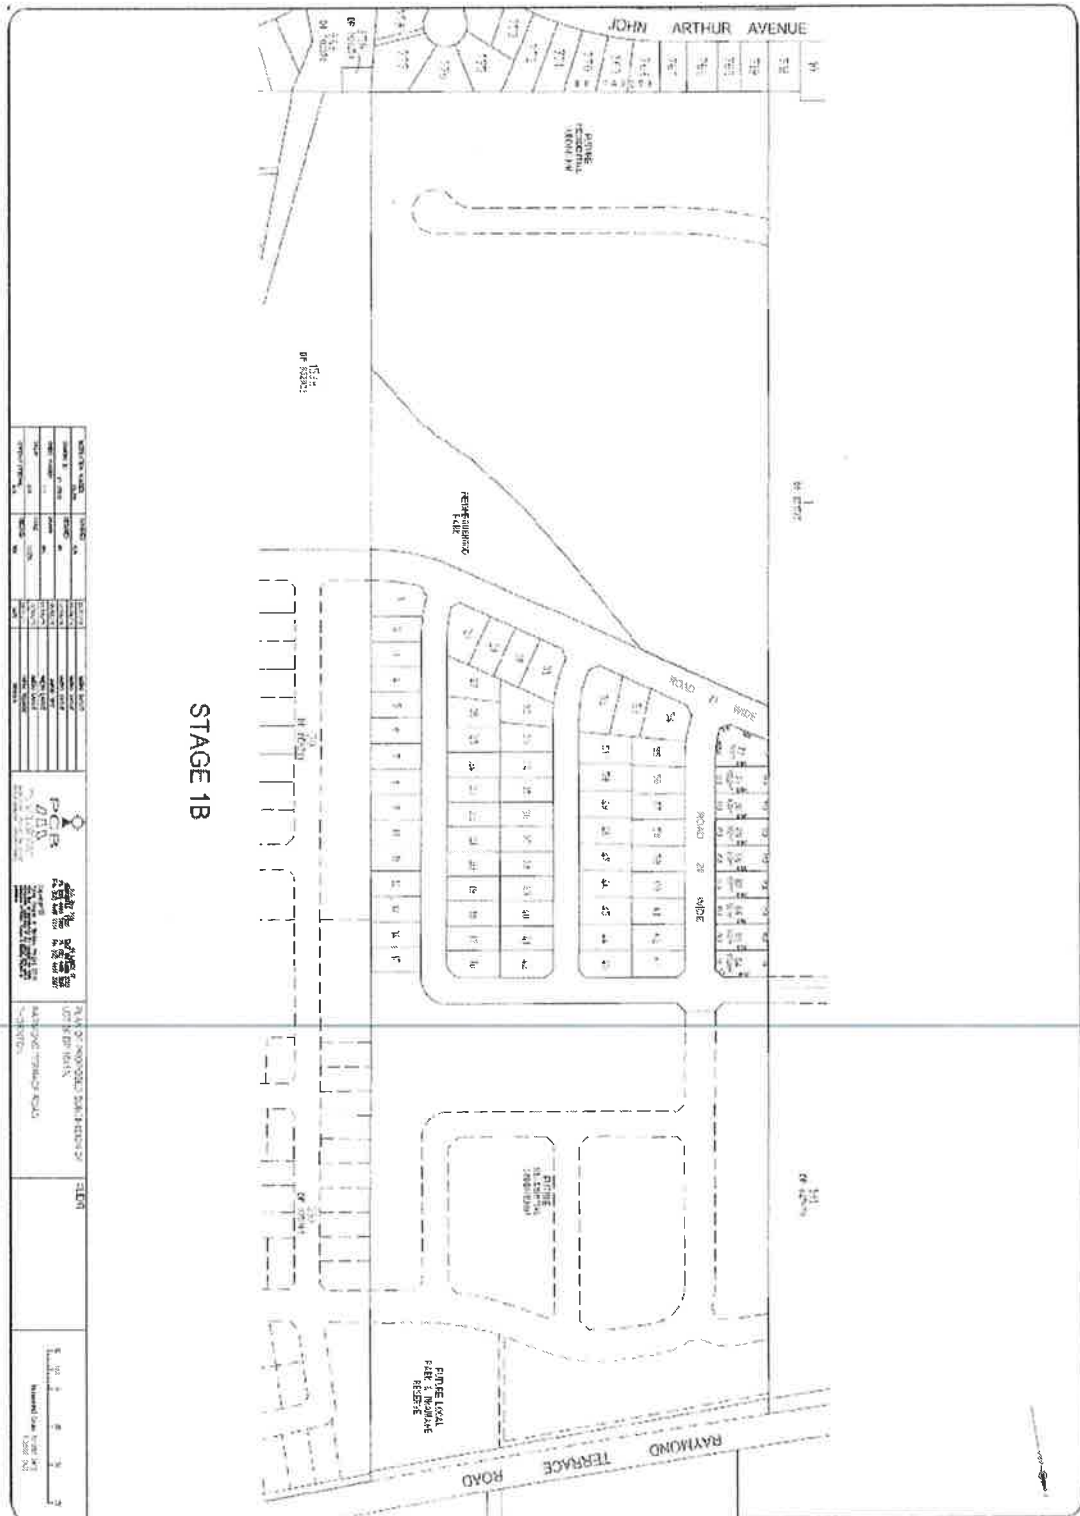

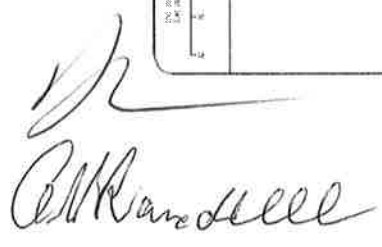

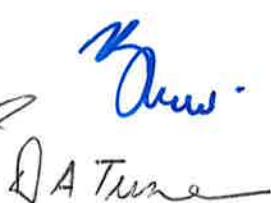


Execution page

Executed as a deed

Signed , sealed and delivered for and on behalf of the **Minister for Planning ABN 38 755 709 681**, in the presence of:



Signature of witness


PATRICK DOYLE

Name of witness in full

320 PITT STREET, SYDNEY

Address of witness

SIGNED by BRENDAN NELSON as delegate
for the Minister for Planning
administering the
Environmental Planning and Assessment Act, 1979

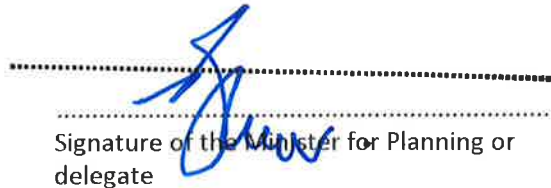


Signature of the Minister for Planning or delegate

Name of Minister for Planning or delegate

Signed sealed and delivered
by **Anthony Victor Randell** in the presence of:



Signature of witness

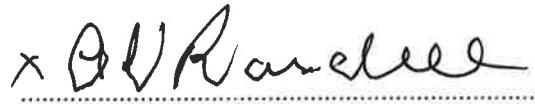x 

Signature of **Anthony Victor Randell**

WILLIAM PATRICK HOPKINS

Name of witness in full

Signed sealed and delivered
by **Darren Turner** in the presence of:



Signature of witness



Signature of **Darren Turner**

Carolyn Olive TURNER


Name of witness in full

Signed sealed and delivered

by **Dean Turner** in the presence of:



Signature of witness

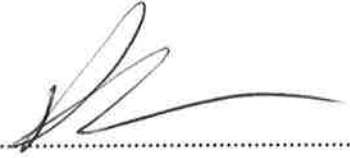

Signature of **Dean Turner**

Carolyn Olive TURNER


Name of witness in full

Signed sealed and delivered

by **Stephen Taylor** in the presence of:



Signature of witness

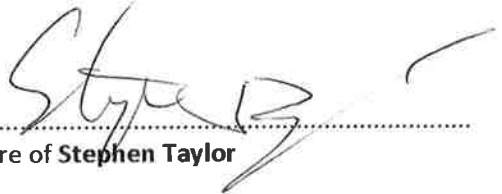

Signature of **Stephen Taylor**

Carolyn Olive TURNER

Name of witness in full

Signed sealed and delivered

by **Neil Adams** in the presence of:



Signature of witness



Signature of **Neil Adams**

Carolyn Olive TURNER

Name of witness in full