

Planning Agreement

Environmental Planning and Assessment Act 1979

119 Old Pitt Town Road, Gables NSW 2765

Box Hill Urban Release Area

Minister administering the *Environmental Planning and Assessment Act 1979* (ABN 20 770 707 468)

Stockland Development Pty Limited (ACN 000 064 835)

AW Bidco 4 Pty Limited (ACN 637 312 700)

K Spence

[Signature] *[Signature]*

[Signature]

Table of contents

1.	Definitions and interpretation	4
1.1	Definitions.....	4
1.2	Interpretation	6
2.	Operation and application of this deed	7
2.1	Operation.....	7
2.2	Planning agreement under the Act	7
2.3	Application.....	8
3.	Application of sections 7.11, 7.12 and 7.24 of the Act.....	8
4.	Development Contribution	8
4.1	Developer to provide Development Contribution.....	8
4.2	Special Infrastructure Contribution	8
4.3	Acknowledgement	8
5.	Interest.....	9
5.1	Interest for late payment.....	9
6.	Enforcement	9
6.1	Developer to provide Security	9
7.	Registration	9
7.1	Registration of deed	9
7.2	Evidence of registration.....	10
7.3	Release and discharge of deed	10
7.4	Interest in Land	10
7.5	Right to lodge caveat	10
8.	Dispute Resolution.....	10
8.1	Not commence	10
8.2	Written notice of dispute	10
8.3	Attempt to resolve.....	11
8.4	Mediation	11
8.5	Court proceedings	11
8.6	Not use information	11
8.7	No prejudice	11
9.	GST.....	11
9.1	Definitions.....	11
9.2	Intention of the parties.....	11
9.3	Reimbursement	12
9.4	Consideration GST exclusive.....	12
9.5	Additional Amounts for GST	12
9.6	Non monetary consideration.....	12
9.7	Assumptions	12
9.8	No merger.....	12
10.	Assignment and transfer	12
10.1	Right to assign or novate	12
10.2	Right to transfer Land	13
10.3	Replacement Security.....	13

11. Capacity.....	13
11.1 General warranties	13
11.2 Power of attorney.....	14
12. Reporting requirement.....	14
13. General Provisions	14
13.1 Entire deed	14
13.2 Variation	14
13.3 Waiver.....	14
13.4 Further assurances	14
13.5 Time for doing acts	15
13.6 Governing law and jurisdiction	15
13.7 Severance.....	15
13.8 Preservation of existing rights	15
13.9 No merger.....	15
13.10 Counterparts.....	15
13.11 Relationship of parties.....	15
13.12 Good faith	15
13.13 No fetter	16
13.14 Explanatory note.....	16
13.15 Expenses and stamp duty	16
13.16 Notices	16
13.17 Electronic Execution	17
Schedule 1.....	18
Schedule 2.....	20
Schedule 3.....	21
Schedule 4.....	22
Schedule 5.....	24
Schedule 6.....	26
Schedule 7: proposed plan of subdivision.....	29
Execution page	32



This deed is dated 7 July 2023

Parties:

Minister administering the *Environmental Planning and Assessment Act 1979* (ABN 20 770 707 468) c/-
NSW Department of Planning and Environment of Level 11, 4 Parramatta Square, 12 Darcy Street,
Parramatta NSW 2150

Stockland Development Pty Limited (ACN 000 064 835) of Level 25, 133 Castlereagh Street, Sydney
NSW 2000

AW Bidco 4 Pty Limited (ACN 637 312 700) of Level 25, 133-145 Castlereagh Street, Sydney NSW 2000

Introduction:

- A** The Landowner owns the Land and has made a Development Application for the Proposed Development to the Consent Authority.
- B** The Developer proposes to carry out the Proposed Development.
- C** Clause 6.2 of the LEP provides that the Consent Authority must not grant Development Consent to the Development unless the Secretary has certified in writing to the Consent Authority that satisfactory arrangements have been made to contribute to the provision of designated State public infrastructure referred to in clause 6.2 of the LEP.
- D** The Developer has offered to enter into this deed with the Minister to secure the Development Contribution in order to enable the Secretary to provide the certification required by the LEP.

It is agreed:

1. Definitions and interpretation

1.1 Definitions

In this deed, unless the context clearly indicates otherwise:

Act means the *Environmental Planning and Assessment Act 1979* (NSW).

Address for Service means the address of each party appearing in Schedule 2 or any new address notified by any party to all other parties as its new Address for Service.

Adjoining Land means Lot 2065 in Deposited Plan 1217660, Lot 14 in Deposited Plan 1244689, Lot 2338 in Deposited Plan 1217663 and part of Lot 223 in Deposited Plan 1217663.

Authority means any Federal, State or local government or semi-governmental, statutory, judicial or public person, instrumentality or department.

Bank Guarantee means an irrevocable and unconditional undertaking:

- (a) by an Australian bank which is an eligible financial institution for the purposes of Treasury Circular NSW TC14/01 dated 24 January 2014 as amended, supplemented or substituted from time to time; and
- (b) on terms acceptable to the Minister, in the Minister's absolute discretion,

to pay the face value of that undertaking (being such amount as is required under this deed) on demand.

Base CPI means the CPI number for the quarter ending 31 March 2021.



Business Day means any day that is not a Saturday, Sunday, public holiday or bank holiday in Sydney, and concludes at 5 pm on that day.

CoRD Holder Consent means the electronic document lodged through an ELNO that provides consent to the registration of instruments and plans.

Consent Authority has the same meaning as in the Act.

Contribution Amount means the amount of the monetary contribution to be paid by the Developer as described in Schedule 4.

CPI means the Consumer Price Index (All Groups Index) for Sydney published by the Commonwealth Statistician, or if that index no longer exists, any similar index that the Minister specifies, in his or her sole discretion, for the purposes of this deed.

Current CPI means the CPI number as provided in clause 2(c) of Schedule 4.

Dealing means in relation to the Land, to sell, transfer, assign, mortgage, charge, dispose, encumber or otherwise deal with the Land in whole or part.

Developer means Stockland Development Pty Limited (ACN 000 064 835) and the Landowner, unless otherwise specified in this deed.

Development means that part of the Proposed Development to be undertaken on the Land.

Note. The Proposed Development involves development on both the Land and the Adjoining Land. Development Contributions relating to the development of the Adjoining Land are required under the existing Box Hill North Precinct Planning Agreement dated 6 May 2015. Accordingly, this deed only relates to that part of the development to be undertaken on the Land (and not the Adjoining Land).

Development Application has the same meaning as in the Act.

Development Consent has the same meaning as in the Act.

Development Contribution means the contributions to be provided by the Developer in accordance with Schedule 4.

ELNO has the same meaning as in the *Electronic Conveyancing National Law (NSW)*.

Explanatory Note means the note exhibited with a copy of this deed when this deed is made available for inspection by the public pursuant to the Act.

General Register of Deeds means the land register maintained under the *Conveyancing Act 1919* (NSW) and so titled.

GST means any form of goods and services tax payable under the GST Legislation.

GST Legislation means the *A New Tax System (Goods and Services Tax) Act 1999* (Cth).

Insurance Bond means an irrevocable and unconditional undertaking:

- (a) by an Insurance Company which is an eligible financial institution for the purposes of Treasury Circular NSW TC14/01 dated 24 January 2014 as amended, supplemented or substituted from time to time; and

- (b) on terms acceptable to the Minister, in the Minister's absolute discretion,

to pay the face value of that undertaking (being such amount as is required under this deed) on demand.

Insurance Company means an insurance company authorised under the *Insurance Act 1973* and subject to prudential supervision by Australian Prudential Regulatory Authority.

Land means the land described in Schedule 3.

Landowner means AW Bidco 4 Pty Limited (ACN 637 312 700).

LEP means *The Hills Local Environmental Plan 2019*.

Mediation Program means the Mediation Program of the Law Society of New South Wales as published on its website and as varied from time to time.

Minister means the Minister administering the *Environmental Planning and Assessment Act 1979* and includes the Secretary and the Secretary's nominee.

Planning Application means:

- (a) a Development Application; or
- (b) any other application required under the Act,

which seeks approval for the subdivision of the Land.

Proposed Development means the proposed staged subdivision of the Land and the Adjoining Land into approximately 146 residential lots and one open space lot, and associated infrastructure and works, generally in accordance with the plan in Schedule 7 and Development Application DA/1243/2022/ZB lodged with The Hills Shire Council.

Real Property Act means the *Real Property Act 1900* (NSW).

Register means the Torrens title register maintained under the Real Property Act.

Secretary means the Secretary of the Department of Planning and Environment (including that Department if renamed) or, if that Department is abolished or ceases to include the group of staff principally responsible for the administration of the Act, the head of any other Department or other Public Service agency that includes that group of staff.

Security means a Bank Guarantee or an Insurance Bond.

Standard Instrument means the standard instrument set out at the end of the *Standard Instrument (Local Environmental Plans) Order 2006*.

Subdivision Certificate has the same meaning as in the Act.

Tax means a tax, duty (including stamp duty and any other transaction duty), levy, impost, charge, fee (including a registration fee) together with all interest, penalties, fines and costs concerning them.

1.2 Interpretation

In this deed unless the context clearly indicates otherwise:

- (a) a reference to **this deed** or another document means this deed or that other document and any document which varies, supplements, replaces, assigns or novates this deed or that other document;
- (b) a reference to **legislation** or a **legislative provision** includes any statutory modification, or substitution of that legislation or legislative provision and any subordinate legislation made under that legislation or legislative provision;

- (c) a reference to a **body** or **authority** which ceases to exist is a reference to either a body or authority that the parties agree to substitute for the named body or authority or, failing agreement, to a body or authority having substantially the same objects as the named body or authority;
- (d) a reference to the **introduction**, a **clause**, a **schedule** or an **annexure** is a reference to the introduction, a clause, a schedule or an annexure to or of this deed;
- (e) **clause headings**, the **introduction** and the **table of contents** are inserted for convenience only and do not form part of this deed;
- (f) the **schedules** and **annexures** form part of this deed;
- (g) a reference to a **person** includes a natural person, corporation, statutory corporation, partnership, the Crown or any other organisation or legal entity;
- (h) a reference to a **natural person** includes their personal representatives, successors and permitted assigns;
- (i) a reference to a **corporation** includes its successors and permitted assigns;
- (j) a reference to a right or obligation of a party is a reference to a right or obligation of that party under this deed;
- (k) an **obligation** or **warranty** on the part of 2 or more persons binds them jointly and severally and an obligation or warranty in favour of 2 or more persons benefits them jointly and severally;
- (l) a requirement to do any thing includes a requirement to cause that thing to be done and a requirement not to do any thing includes a requirement to prevent that thing being done;
- (m) **including** and **includes** are not words of limitation;
- (n) a word that is derived from a defined word has a corresponding meaning;
- (o) **monetary amounts** are expressed in Australian dollars;
- (p) the singular includes the plural and vice-versa;
- (q) words importing one gender include all other genders;
- (r) a reference to a thing includes each part of that thing; and
- (s) neither this deed nor any part of it is to be construed against a party on the basis that the party or its lawyers were responsible for its drafting.

2. Operation and application of this deed

2.1 Operation

This deed commences on the date that this deed is signed by all the parties.

2.2 Planning agreement under the Act

This deed constitutes a planning agreement within the meaning of section 7.4 of the Act and the parties agree on the matters set out in Schedule 1.

2.3 Application

This deed applies to:

- (a) the Land; and
- (b) the Development.

3. Application of sections 7.11, 7.12 and 7.24 of the Act

The application of sections 7.11, 7.12 and 7.24 of the Act is excluded to the extent stated in Schedule 1.

4. Development Contribution

4.1 Developer to provide Development Contribution

The Developer undertakes to provide to the Minister, or the Minister's nominee, the Development Contribution in accordance with the provisions of Schedule 4.

4.2 Special Infrastructure Contribution

- (a) This clause applies where:
 - (i) the Minister determines a special infrastructure contribution (**SIC**) under section 7.23 of the Act for a special contributions area that includes any part of the Land (**SIC Determination**); and
 - (ii) the SIC Determination takes effect on or after the commencement of this deed, but before the Development Contribution has been paid in full.
- (b) If the SIC Amount for a stage of the subdivision authorised by the relevant Development Consent is less than the Contribution Amount that would otherwise be payable under this deed for that stage, then:
 - (i) the Developer is required to pay only the SIC Amount; and
 - (ii) that amount is to be treated as the relevant Contribution Amount for the purposes of clause 4.1 and clauses 1(b) and 3 of Schedule 4.
- (c) Clause 4.2(b) applies only to a Contribution Amount that has not been paid and is not due and payable at the time the SIC Determination takes effect. To avoid doubt, the Minister is not required to refund or reimburse any part of the Development Contribution paid before that time.
- (d) In this clause 4.2, a reference to the SIC Amount for a stage of the subdivision authorised by the relevant Development Consent is a reference to the amount of the monetary contribution for that stage calculated in accordance with the SIC Determination, being the amount that would have been payable if the application of section 7.24 of the Act had not been excluded by this deed and the Development Consent had been granted on or after the SIC Determination took effect.

4.3 Acknowledgement

The Developer acknowledges and agrees that, subject to section 7.3 of the Act, the Minister:

- (a) has no obligation to use or expend the Development Contribution for a particular purpose despite any provision of this deed to the contrary and has no obligation to repay the Development Contribution; and

- (b) in circumstances where the Development Contribution is transferred to any Authority, has not made any representation or warranty that the Development Contribution will or must be used for a particular purpose by that Authority.

5. Interest

5.1 Interest for late payment

- (a) If the Developer fails to pay a Contribution Amount (as indexed in accordance with Schedule 4) due to the Minister on the due date for payment, the Developer must also pay to the Minister interest at a rate of 2% above the loan reference rate charged by the Commonwealth Bank of Australia from time to time.
- (b) Interest is payable on the daily balance of amounts due from the due date for payment of those amounts until all outstanding amounts (including interest on those amounts) have been paid to the Minister.

6. Enforcement

6.1 Developer to provide Security

The Developer has agreed to provide security to the Minister for the performance of the Developer's obligations under this deed by providing the Security to the Minister in accordance with the terms and procedures set out in Schedule 5.

7. Registration

7.1 Registration of deed

- (a) Within 10 Business Days of receiving a copy of this deed executed by the Minister, the Developer at its own expense is to take all practical steps and otherwise do anything to procure:
 - (i) the consent of each person, as required by the Registrar-General, who:
 - (A) has an estate or interest in the Land registered under the Real Property Act; or
 - (B) is seized or possessed of an estate or interest in the Land,
 to the registration of this deed on the title to the Land and to the terms of this deed; and
 - (ii) the execution of any documents;
 - (iii) if required, the production of the relevant certificates of title or electronic lodgement of the relevant CoRD Holder Consents through an ELNO; and
 - (iv) the electronic lodgement of this deed in a registrable form through an ELNO for registration by the Registrar-General in the relevant folio of the Register for the Land, or in the General Register of Deeds if this deed relates to land not under the Real Property Act.
- (b) The Developer will take all practical steps and otherwise do anything to procure the registration of this deed within three months of the date of this deed in the relevant folio of the Register for the Land, or in the General Register of Deeds if this deed relates to land not under the Real Property Act, including promptly responding to any requisitions made by the Registrar-General in respect of this deed and/or any ancillary documents.

7.2 Evidence of registration

- (a) The Developer must provide the Minister with evidence of the lodgement of this deed pursuant to clause 7.1(a)(iv) within 10 Business Days of such lodgement.
- (b) The Developer will provide the Minister with a copy of the relevant folio of the Register for the Land and a copy of the registered dealing containing this deed within 10 Business Days of registration of this deed.

7.3 Release and discharge of deed

The Minister agrees to do all things reasonably required by the Developer to release and discharge this deed with respect to any part of the Land upon the Developer satisfying all of its obligations under this deed in respect of that part of the Land.

7.4 Interest in Land

The Landowner represents and warrants that it is:

- (a) the owner of the Land; and
- (b) legally and beneficially entitled to obtain all consents and approvals and to compel any person referred to in or contemplated by clause 7.1(a)(i) to assist, co operate and to otherwise do all things necessary for the Landowner to comply with the obligations under clause 7.

7.5 Right to lodge caveat

- (a) Subject to clause 7.5(b) until such time as this deed is registered on the title of the Land in accordance with clause 7.1, the Developer acknowledges that this deed confers on the Minister an interest in the Land and entitles the Minister to lodge and maintain a caveat on the title to the Land to prevent any Dealing in respect of the Land.
- (b) If the Minister lodges a caveat in accordance with clause 7.5(a), then the Minister will do all things reasonably necessary to:
 - (i) ensure that the caveat does not prevent or delay the registration of this deed; and
 - (ii) remove the caveat from the title to the Land promptly, following registration of this deed in accordance with clause 7.1.
- (c) If, after 10 Business Days of receipt of a copy of this deed executed by the Minister, the Developer has failed or has been unable to achieve the registration of this deed in accordance with clause 7.1, the Developer must pay the Minister's reasonable costs and expenses, including legal costs, of exercising the Minister's rights under clause 7.5(a) to lodge and withdraw a caveat(s) (as applicable).

8. Dispute Resolution

8.1 Not commence

A party must not commence any court proceedings relating to a dispute unless it complies with this clause 8.

8.2 Written notice of dispute

A party claiming that a dispute has arisen under or in relation to this deed must give written notice to the other party specifying the nature of the dispute.

8.3 Attempt to resolve

On receipt of notice under clause 8.2, the parties must endeavour in good faith to resolve the dispute expeditiously using informal dispute resolution processes such as mediation, expert evaluation or other methods agreed by them.

8.4 Mediation

If the parties do not agree within 21 Business Days of receipt of notice under clause 8.2 (or any further period agreed in writing by them) as to:

- (a) the dispute resolution technique and procedures to be adopted;
- (b) the timetable for all steps in those procedures; or
- (c) the selection and compensation of the independent person required for such technique,

the parties must mediate the dispute in accordance with the Mediation Program. The parties must request the president of the Law Society of NSW or the president's nominee to select the mediator and determine the mediator's remuneration.

8.5 Court proceedings

If the dispute is not resolved within 60 Business Days after notice is given under clause 8.2 then any party which has complied with the provisions of this clause 8 may in writing terminate any dispute resolution process undertaken under this clause and may then commence court proceedings in relation to the dispute.

8.6 Not use information

The parties acknowledge the purpose of any exchange of information or documents or the making of any offer of settlement under this clause 8 is to attempt to settle the dispute. No party may use any information or documents obtained through any dispute resolution process undertaken under this clause 8 for any purpose other than in an attempt to settle the dispute.

8.7 No prejudice

This clause 8 does not prejudice the right of a party to institute court proceedings for urgent injunctive or declaratory relief in relation to any matter arising out of or relating to this deed.

9. GST

9.1 Definitions

Words used in this clause that are defined in the GST Legislation have the meaning given in that legislation.

9.2 Intention of the parties

The parties intend that:

- (a) Divisions 81 and 82 of the GST Legislation apply to the supplies made under and in respect of this deed; and
- (b) no additional amounts will be payable on account of GST and no tax invoices will be exchanged between the parties.

9.3 Reimbursement

Any payment or reimbursement required to be made under this deed that is calculated by reference to a cost, expense, or other amount paid or incurred must be limited to the total cost, expense or amount less the amount of any input tax credit to which any entity is entitled for the acquisition to which the cost, expense or amount relates.

9.4 Consideration GST exclusive

Unless otherwise expressly stated, all prices or other sums payable or consideration to be provided under this deed are exclusive of GST. Any consideration that is specified to be inclusive of GST must not be taken into account in calculating the GST payable in relation to a supply for the purposes of this clause 9.

9.5 Additional Amounts for GST

To the extent an amount of GST is payable on a supply made by a party (**Supplier**) under or in connection with this deed (the **GST Amount**), the recipient must pay to the Supplier the GST Amount. However, where a GST Amount is payable by the Minister as recipient of the supply, the Developer must ensure that:

- (a) the Developer makes payment of the GST Amount on behalf of the Minister, including any gross up that may be required; and
- (b) the Developer provides a tax invoice to the Minister.

9.6 Non monetary consideration

Clause 9.5 applies to non-monetary consideration.

9.7 Assumptions

The Developer acknowledges and agrees that in calculating any amounts payable under clause 9.5 the Developer must assume the Minister is not entitled to any input tax credit.

9.8 No merger

This clause does not merge on completion or termination of this deed.

10. Assignment and transfer

10.1 Right to assign or novate

- (a) Prior to a proposed assignment or novation of its rights or obligations under this deed, the party seeking to assign its rights or novate its obligations (**Assigning Party**) must seek the consent of the Minister and:
 - (i) satisfy the Minister (acting reasonably) that the person to whom the Assigning Party's rights or obligations are to be assigned or novated (**Incoming Party**) has sufficient assets, resources and expertise required to perform the Assigning Party's obligations under this deed insofar as those obligations are to be novated to the Incoming Party;
 - (ii) procure the execution of an agreement by the Incoming Party with the Minister on terms satisfactory to the Minister (acting reasonably) under which the Incoming Party agrees to comply with the terms and conditions of this deed as though the Incoming Party were the Assigning Party; and

- (iii) satisfy the Minister, acting reasonably, that it is not in material breach of its obligations under this deed.
- (b) The Assigning Party must pay the Minister's reasonable legal costs and expenses incurred under this clause 10.1.

10.2 Right to transfer Land

- (a) The Developer must not sell or transfer to another person (**Transferee**) the whole or part of any part of the Land:
 - (i) on which this deed remains registered under section 7.6 of the Act; or
 - (ii) for which the Development Contribution required under this deed remains outstanding.
- (b) Notwithstanding clause 10.2(a), the Developer may sell or transfer the whole or any part of the Land to a Transferee if prior to the proposed sale or transfer the Developer:
 - (i) satisfies the Minister, acting reasonably, that the proposed Transferee has sufficient assets, resources and expertise required to perform any of the remaining obligations of the Developer under this deed or satisfies the Minister, acting reasonably, that the Developer will continue to be bound by the terms of this deed after the transfer has been effected;
 - (ii) procures the execution of an agreement by the Transferee with the Minister on terms satisfactory to the Minister, acting reasonably, under which the Transferee agrees to comply with the terms and conditions of this deed as though the Transferee were the Developer; and
 - (iii) satisfies the Minister, acting reasonably, that it is not in material breach of its obligations under this deed.
- (c) The Developer must pay the Minister's reasonable legal costs and expenses incurred under this clause 10.2.

10.3 Replacement Security

Provided that:

- (a) the Developer has complied with clause 10.1 and 10.2; and
- (b) the Transferee or Incoming Party (as the case may be) has provided the Minister with a replacement Security in accordance with the requirements of Schedule 5 and on terms acceptable to the Minister,

the Minister will promptly return the Security to the Developer.

11. Capacity

11.1 General warranties

Each party warrants to each other party that:

- (a) this deed creates legal, valid and binding obligations, enforceable against the relevant party in accordance with its terms; and
- (b) unless otherwise stated, it has not entered into this deed in the capacity of trustee of any trust.

11.2 Power of attorney

If an attorney executes this deed on behalf of any party, the attorney declares that it has no notice of the revocation of that power of attorney.

12. Reporting requirement

- (a) By 1 September each year or as otherwise agreed with the Secretary, the Developer must deliver to the Secretary a report (in a format acceptable to the Secretary) for the period 1 July to 30 June of the preceding financial year which must include the following matters, as applicable:
 - (i) details of all Development Consents and Subdivision Certificates issued in relation to the Development;
 - (ii) a description of the status of the Development including a plan that identifies what parts of the Development have been completed, are under construction and are to be constructed;
 - (iii) a forecast in relation to the anticipated progression and completion of the Development;
 - (iv) a compliance schedule showing the details of all Contribution Amounts provided under this deed as at the date of the report and indicating any non-compliance with this deed and the reason for the non-compliance; and
 - (v) when the Developer expects to lodge the next Planning Application.
- (b) Upon the Secretary's request, the Developer must deliver to the Secretary all documents and other information which, in the reasonable opinion of the Secretary, are necessary for the Secretary to assess the status of the Development and the Developer's compliance with this deed.

13. General Provisions

13.1 Entire deed

This deed constitutes the entire agreement between the parties regarding the matters set out in it and supersedes any prior representations, understandings or arrangements made between the parties, whether orally or in writing.

13.2 Variation

This deed must not be varied except by a later written document executed by all parties.

13.3 Waiver

A right created by this deed cannot be waived except in writing signed by the party entitled to that right. Delay by a party in exercising a right does not constitute a waiver of that right, nor will a waiver (either wholly or in part) by a party of a right operate as a subsequent waiver of the same right or of any other right of that party.

13.4 Further assurances

Each party must promptly execute all documents and do every thing necessary or desirable to give full effect to the arrangements contained in this deed.

13.5 Time for doing acts

- (a) If:
 - (i) the time for doing any act or thing required to be done; or
 - (ii) a notice period specified in this deed,
expires on a day other than a Business Day, the time for doing that act or thing or the expiration of that notice period is extended until the following Business Day.
- (b) If any act or thing required to be done is done after 5 pm on the specified day, it is taken to have been done on the following Business Day.

13.6 Governing law and jurisdiction

- (a) The laws applicable in New South Wales govern this deed.
- (b) The parties submit to the non-exclusive jurisdiction of the courts of New South Wales and any courts competent to hear appeals from those courts.

13.7 Severance

If any clause or part of any clause is in any way unenforceable, invalid or illegal, it is to be read down so as to be enforceable, valid and legal. If this is not possible, the clause (or where possible, the offending part) is to be severed from this deed without affecting the enforceability, validity or legality of the remaining clauses (or parts of those clauses) which will continue in full force and effect.

13.8 Preservation of existing rights

The expiration or termination of this deed does not affect any right that has accrued to a party before the expiration or termination date.

13.9 No merger

Any right or obligation of any party that is expressed to operate or have effect on or after the completion, expiration or termination of this deed for any reason, does not merge on the occurrence of that event but remains in full force and effect.

13.10 Counterparts

This deed may be executed in any number of counterparts. All counterparts taken together constitute one instrument.

13.11 Relationship of parties

Unless otherwise stated:

- (a) nothing in this deed creates a joint venture, partnership, or the relationship of principal and agent, or employee and employer between the parties; and
- (b) no party has the authority to bind any other party by any representation, declaration or admission, or to make any contract or commitment on behalf of any other party or to pledge any other party's credit.

13.12 Good faith

Each party must act in good faith towards all other parties and use its best endeavours to comply with the spirit and intention of this deed.

13.13 No fetter

Nothing in this deed is to be construed as requiring the Minister to do anything that would cause the Minister to breach any of the Minister's obligations at law and without limitation, nothing in this deed shall be construed as limiting or fettering in any way the discretion of the Minister in exercising any of the Minister's statutory functions, powers, authorities or duties.

13.14 Explanatory note

The Explanatory Note must not be used to assist in construing this deed.

13.15 Expenses and stamp duty

- (a) The Developer must pay its own and the Minister's reasonable valuation costs, legal costs and disbursements in connection with the negotiation, preparation, execution and carrying into effect of this deed.
- (b) The Developer must pay for all costs and expenses associated with the giving of public notice of this deed and the Explanatory Note.
- (c) The Developer must pay all Taxes assessed on or in respect of this deed and any instrument or transaction required or contemplated by or necessary to give effect to this deed (including stamp duty and registration fees, if applicable).
- (d) The Developer must pay its own and the Minister's reasonable costs and disbursements in connection with the release and discharge of this deed with respect to any part of the Land pursuant to clause 7.3.
- (e) The Developer must provide the Minister with bank cheques, or an alternative method of payment if agreed with the Minister, in respect of the Minister's costs pursuant to clauses 13.15(a), (b) and (d):
 - (i) where the Minister has provided the Developer with written notice of the sum of such costs prior to execution, on the date of execution of this deed; or
 - (ii) where the Minister has not provided the Developer with prior written notice of the sum of such costs prior to execution, within 30 Business Days of demand by the Minister for payment.

13.16 Notices

- (a) Any notice, demand, consent, approval, request or other communication (**Notice**) to be given under this deed must be in writing and must be given to the recipient at its Address for Service by being:
 - (i) hand delivered; or
 - (ii) sent by prepaid ordinary mail within Australia; or
 - (iii) in the case of a Notice to be given by the Minister or Secretary, sent by email.
- (b) A Notice is given if:
 - (i) hand delivered, on the date of delivery but if delivery occurs after 5pm New South Wales time or a day that is not a Business Day, is taken to be given on the next Business Day;
 - (ii) sent by prepaid ordinary mail within Australia, on the date that is 2 Business Days after the date of posting; or

- (iii) sent by email:
 - (A) before 5 pm on a Business Day, on that Day;
 - (B) after 5 pm on a Business Day, on the next Business Day after it is sent; or
 - (C) on a day that it is not a Business Day, on the next Business Day after it is sent,
 and the sender does not receive a delivery failure notice.

13.17 Electronic Execution

- (a) Each party consents to this deed and any variations of this deed being signed by electronic signature by the methods set out in this clause.
- (b) This clause applies regardless of the type of legal entity of the parties. If this deed or any subsequent variations are signed on behalf of a legal entity, the persons signing warrant that they have the authority to sign.
- (c) For the purposes of this clause, the parties agree that the following methods validly identify the person signing and indicate that person's intention to sign this deed and any variation of it:
 - (i) insertion of an image (including a scanned image) of the person's own unique signature on to the deed;
 - (ii) insertion of the person's name on to the deed; or
 - (iii) use of a stylus or touch finger or a touch screen to sign the deed,
 provided that in each of the above cases, words to the effect of '*Electronic signature of me, [NAME], affixed by me on [DATE]*' are also included on the deed;
 - (iv) use of a reliable electronic signature and exchange platform (such as DocuSign or AdobeSign) to sign the deed; or
 - (v) as otherwise agreed in writing (including via email) between the parties.
- (d) The parties agree that the above methods are reliable as appropriate for the purpose of signing this deed and that electronic signing of this deed by or on behalf of a party indicates that party's intention to be bound.
- (e) A signed copy of this document transmitted by email or other means of electronic transmission shall be deemed to have the same legal effect as delivery of an original executed copy of this deed for all purposes.

Schedule 1

Table 1 - Requirements under section 7.4 of the Act (clause 2.2)

The parties acknowledge and agree that the table set out below provides for certain terms, conditions and procedures for the purpose of the deed complying with the Act.

Requirement under the Act	This deed
Planning instrument and/or development application – (section 7.4(1)) The Developer has: <ul style="list-style-type: none"> (a) sought a change to an environmental planning instrument. (b) made, or proposes to make, a Development Application. (c) entered into an agreement with, or is otherwise associated with, a person, to whom paragraph (a) or (b) applies. 	<ul style="list-style-type: none"> (a) N/A (b) Yes as regards the Landowner (c) Yes as regards Stockland Development Pty Limited
Description of land to which this deed applies – (section 7.4(3)(a))	See Schedule 3
Description of development to which this deed applies – (section 7.4 (3)(b))	See definition of Development in clause 1.1
Description of change to the environmental planning instrument to which this deed applies – (section 7.4 (3)(b))	N/A
The scope, timing and manner of delivery of contribution required by this deed – (section 7.4 (3)(c))	See Schedule 4
Applicability of sections 7.11 and 7.12 of the Act – (section 7.4 (3)(d))	The application of sections 7.11 and 7.12 of the Act is not excluded in respect of the Development.
Applicability of section 7.24 of the Act – (section 7.4 (3)(d))	The application of section 7.24 of the Act is excluded in respect of the Development.
Consideration of benefits under this deed if section 7.11 applies – (section 7.4 (3)(e))	No
Mechanism for Dispute Resolution – (section 7.4(3)(f))	See clause 8
Enforcement of this deed – (section 7.4(3)(g))	See clause 6
No obligation to grant consent or exercise functions – (section 7.4(10))	See clause 13.13

Table 2 – Other matters

Requirement under the Act	This deed
Registration of the Planning Agreement – (section 7.6 of the Act)	Yes (see clause 7)
Whether the Planning Agreement specifies that certain requirements of the agreement must be complied with before a construction certificate is issued – (section 21 of <i>Environmental Planning and Assessment (Development Certification and Fire Safety) Regulation 2021</i>)	No
Whether the Planning Agreement specifies that certain requirements of the agreement must be complied with before an occupation certificate is issued – (section 48 of <i>Environmental Planning and Assessment (Development Certification and Fire Safety) Regulation 2021</i>)	No
Whether the Planning Agreement specifies that certain requirements of the agreement must be complied with before a subdivision certificate is issued – (section 6.15(1)(d) of the Act)	Yes (see clause 3 of Schedule 4)

Schedule 2

Address for Service (clause 1.1)

Minister

Contact: The Secretary

Address: Department of Planning and Environment
4 Parramatta Square, 12 Darcy Street
PARRAMATTA NSW 2150

Email: planningagreements@planning.nsw.gov.au

Stockland Development Pty Limited

Contact: The Company Directors and Secretary

Address: Stockland Development Pty Limited
Level 25, 133 Castlereagh Street
SYDNEY NSW 2000

Email: Legal4@stockland.com.au

Landowner

Contact: The Company Directors and Secretary

Address: AW Bidco 4 Pty Limited
Level 25, 133-145 Castlereagh Street
SYDNEY NSW 2000

Email: Legal4@stockland.com.au

Schedule 3**Land (clause 1.1)**

Lot	Deposited Plan	Folio Identifier
3	253552	3/253552

Schedule 4

Development Contribution (clause 4)

1. Development Contribution

- (a) For the purposes of this Schedule, Net Developable Area, in relation to a part of the Land means the net developable area of that part as defined and determined in accordance with Schedule 6.
- (b) The Developer undertakes to provide the Development Contribution in the manner set out in the table below:

Development Contribution	Value	Timing
Contribution Amount - Monetary contribution towards designated State public infrastructure	\$98,879.27 per hectare of Net Developable Area for any part of the Land to which a Subdivision Certificate application relates.	Pursuant to clause 3 of this Schedule 4

- (c) The Minister and Developer acknowledge and agree that the Development Contribution is the sum of the Contribution Amounts under this deed.

2. Calculation of the value of a Contribution Amount

- (a) Each Contribution Amount will be an amount equal to "X" in the following formula:

$$X = N \times \$98,879.27$$

"N" means the number of hectares comprised in the Net Developable Area of the part of Land to which a Subdivision Certificate application relates.

- (b) Each Contribution Amount is to be adjusted, at time of payment, by multiplying the Contribution Amount payable by an amount equal to the Current CPI divided by the Base CPI.
- (c) For the purposes of this clause 2, the Current CPI is:
- if the Contribution Amount is paid between 1 January and 30 June (inclusive) in any calendar year – the CPI number for the quarter ending on 31 March in the preceding calendar year; and
 - if the Contribution Amount is paid between 1 July and 31 December (inclusive) in any calendar year – the CPI number for the quarter ending on 31 March in that calendar year.

3. Payment of Contribution Amounts

- (a) The Developer must pay to the Minister or the Minister's nominee each Contribution Amount prior to the issue of the relevant Subdivision Certificate.
- (b) The Developer must provide the Minister with not less than 10 Business Days' written notice of its intention to lodge an application for the relevant Subdivision Certificate.

- (c) The parties agree that the requirement to make a payment under this clause is a restriction on the issue of the relevant Subdivision Certificate within the meaning of section 6.15(1)(d) of the Act.

Schedule 5

Security terms (clause 6)

1. Developer to provide Security

- (a) In order to secure the payment or performance of the Development Contribution the Developer has agreed to provide the Security.
- (b) The Security must:
 - (i) name the "Minister administering the *Environmental Planning and Assessment Act 1979*" and the "Department of Planning and Environment ABN 20 770 707 468" as the relevant beneficiaries; and
 - (ii) not have an expiry date.

2. Security

- (a) The Developer agrees that clause 1, and this clause 2, of Schedule 5 operate as a deed poll in favour of the Minister from the date of execution by the Developer of this deed.
- (b) To avoid doubt, clause 1, and this clause 2, of Schedule 5 commence from the date of execution by the Developer, even though this deed has not commenced pursuant to clause 2.1.
- (c) At the time the Developer executes this deed, the Developer must provide the Security to the Minister having a face value amount of \$984,444 (**Security Amount**) in order to secure the Developer's obligations to make a Development Contribution under this deed when it is executed by the Minister.
- (d) From the date the Developer executes this deed until the date that the Developer has provided the Development Contribution, the Minister is entitled to retain the Security and call upon it in the circumstances set out in clause 3 of this Schedule 5.
- (e) To the extent necessary, the definitions in clause 1 of this deed apply to the construction of the deed poll created by this clause 2 of Schedule 5.
- (f) The deed poll created by this clause 2 of Schedule 5 will cease to operate 6 months from the execution by the Developer of this deed unless the Minister has executed the deed within that period.

3. Claims under Security

- (a) The Minister may:
 - (i) call upon the Security where the Developer has failed to pay a Contribution Amount for the Development on or after the date for payment under this deed; and
 - (ii) retain and apply such monies towards the Contribution Amount and any costs and expenses incurred by the Minister in rectifying any default by the Developer under this deed.
- (b) Prior to calling upon the Security the Minister must give the Developer not less than 10 Business Days written notice of his or her intention to call upon the Security.
- (c) If:

- (i) the Minister calls upon the Security; and
- (ii) applies all or part of such monies towards the Contribution Amount and any costs and expenses incurred by the Minister in rectifying any default by the Developer under this deed; and
- (iii) has notified the Developer of the call upon the Security in accordance with clause 3(b) of this Schedule 5,

then the Developer must provide to the Minister a replacement Security to ensure that at all times until the date that the Security is released in accordance with clause 4 of this Schedule 5, the Minister is in possession of Security for a face value equivalent to the Security Amount.

4. Release of Security

If:

- (a) the Developer has satisfied all of its obligations under this deed secured by the Security; and
- (b) the whole of the monies secured by the Security has not been expended and the monies accounted for in accordance with clause 3 of this Schedule 5,

then the Minister will promptly return the Security (less any costs, charges, duties and taxes payable), or the remainder of the monies secured by the Security (as the case may be), to the Developer.

5. Substitution of Security and registration on title

- (a) If the Developer provides the Minister with:
 - (i) evidence of registration of this deed on the title to the Land and the Minister is satisfied such registration has been effected; and
 - (ii) Security for a face value of \$20,000 (**Replacement Security**),

the Minister will accept the Replacement Security as the Security Amount and return the Security required under clause 2 of this Schedule 5 (**Original Security**) less any costs, charges, duties and taxes payable, or the remainder of the monies secured by the Original Security, to the Developer subject to clause 5(b) of this Schedule 5.

- (b) The Minister will not be obliged to accept the Replacement Security where the Developer is in breach of its obligations under this deed.
- (c) To avoid doubt, the provisions of this Schedule 5 (other than clause 2) apply to the Replacement Security in the same way as they apply to the Original Security.

Schedule 6

Definition of Net Developable Area (Schedule 4, clauses 1 and 2)

1. The net developable area of a part of the Land (*the net developable area for the proposed subdivision*) is the area of land, in hectares, shown on the proposed plan of subdivision (that is, the area to which the relevant application for a subdivision certificate for that part of the Land relates), subject to the other provisions of this Schedule 6.
2. The net developable area does not include the area of any land that the proposed subdivision reserves, dedicates or otherwise sets aside as, or for the purpose of, any of the following:
 - (a) school;
 - (b) TAFE establishment;
 - (c) emergency services facility;
 - (d) health services facility owned or operated by a public authority;
 - (e) golf course;
 - (f) passenger transport facility;
 - (g) place of public worship;
 - (h) public open space, including a public reserve (within the meaning of the *Local Government Act 1993*);
 - (i) drainage reserve (within the meaning of the *Local Government Act 1993*);
 - (j) public utility undertaking;
 - (k) bus depot;
 - (l) recreation area;
 - (m) cemetery (within the meaning of the *Cemeteries and Crematoria Act 2013*);
 - (n) public roads; and
 - (o) public amenities or public services, in connection with which development contributions have been imposed under section 7.11 or section 7.12 of the Act or may be imposed in accordance with a contributions plan approved under section 7.18 of the Act.
3. The following areas of land are not to be included in the calculation of the net developable area for the proposed subdivision:
 - (a) any area of land that is at or below the level of a 1:100 ARI (average recurrent interval) flood event, if the Secretary is satisfied that the area is unsuitable for developing for the purposes of the subdivision by virtue of it being at or below that level;
 - (b) any area of land that is identified as public open space in a development control plan or in a contributions plan approved under section 7.18 of the Act;
 - (c) any area of land that is within Zone E2 Environmental Conservation;
 - (d) any area of land within the curtilage of a building listed on the State Heritage Register;
 - (e) any area of land this is within an asset protection zone:
 - (i) that is specified in a bush fire safety authority issued under the *Rural Fires Act 1997*; or

- (ii) that is required to be established by the development consent relating to the subdivision,
if the Secretary is satisfied that the area is unsuitable for developing for the purposes of the subdivision by virtue of it being within that zone;
 - (f) an area of land that is subject to an easement in favour of a public utility undertaking for the purpose of the supply of the utility service to the public as shown on the title to that land or as confirmed in writing by the public utility undertaking, if the Secretary is satisfied that the area is unsuitable for developing for the purposes of the subdivision by virtue of the easement; and
 - (g) any area of land that is within a public transport corridor (other than a road corridor) as shown on a Land Zoning Map for the purposes of an environmental planning instrument or a development control plan made under the Act, if the Secretary is satisfied that the area is unsuitable for development for the purposes of the subdivision by virtue of it being within the public transport corridor.
- 4. The net developable area does not include the area of any lot in the proposed plan of subdivision that may be further subdivided (other than under a strata scheme) in accordance with the development consent relating to the subdivision.
- 5. The net developable area does not include the area of any lot in the proposed plan of subdivision that the Secretary has determined (in writing), at the Secretary's discretion and having regard to the relevant planning controls, will be further subdivided (other than under a strata scheme) in accordance with a future development consent for the purpose of the orderly development of the land for urban purposes in the future.
- 6. To avoid doubt:
 - (a) the net developable area does not include any area of land that is Adjoining Land; and
 - (b) if a proposed lot is partly within the Land and partly within the Adjoining Land, the net developable area includes that part of the lot within the Land.
- 7. If a proposed lot contains an existing lawful habitable dwelling (being a dwelling that lawfully existed on the proposed lot at the date this deed commences) and:
 - (a) is no more than 0.1 hectare, the net developable area does not include the area of the lot, or
 - (b) is more than 0.1 hectare in area, the net developable area is reduced by 0.1 hectare, for the purpose of calculating the net developable area for the proposed subdivision.
- 8. If a proposed lot is wholly within Zone E3 Environmental Management, Zone E4 Environmental Living or Zone R5 Large Lot Residential and is more than 0.1 hectare, that lot is taken to be 0.1 hectare for the purpose of calculating the net developable area for the proposed subdivision.
- 9. The parties agree that the Secretary may make any determination required to be made for the purpose of calculating the net developable area for the proposed subdivision in accordance with this clause and, for that purpose, may have regard to any information available at the time, such as construction plans and any measurements made by a registered surveyor of the land concerned.
- 10. In this Schedule 6, the following words or expressions have the same meanings as they have in the Standard Instrument:

- (a) emergency services facility;
- (b) health services facility;
- (c) passenger transport facility;
- (d) place of public worship;
- (e) public utility undertaking;
- (f) recreation area; and
- (g) school.

11. In this Schedule, a reference to:

- (a) a land use zone is a reference to a land use zone specified in the Standard Instrument and to a land use zone that is equivalent to any such land use zone; and
- (b) curtilage of a building listed on the State Heritage Register is a reference to the curtilage of that building, or the site of that building, as specified or described in the listing of the building on the State Heritage Register kept under Part 3A of the *Heritage Act 1977*; and
- (c) a “strata scheme” means a reference to a strata scheme as that term is defined in the *Strata Schemes Development Act 2015*.

Schedule 7: proposed plan of subdivision

(INDICATIVE ONLY – this plan does not describe the land subject to this agreement)



PRECINCT H - STAGE 6A

PLAN OF PROPOSED SUBDIVISION
OF LOT 3 DP253552, LOT 2065 DP1217660,
LOT 14 DP 1244889, LOT 2338 DP 1217663
& LOT 2519 IN STAGE H5
OLD PITT TOWN ROAD & FONTANA DRIVE
GABLES

Scale: 1:2000 @ A3 Date: 22/06/2022 Plan No.: 23273-SUB H6A


NOTES
1. LOT DIMENSIONS AND AREAS ARE APPROXIMATE ONLY.
2. PURPOSES ONLY AND SHOULD NOT BE USED FOR ANY OTHER PURPOSE.

LEGEND
(A) EASEMENT TO DRAIN WATER 1.5 MIDE
(B) EASEMENT TO DRAIN WATER 1.5 MIDE



PROUST & GARDNER
CONSULTING PTY LIMITED
SURVEYORS & PLANNERS

406 Pacific Highway
PO Box 132
Urrbrae NSW 2070
Tel: 9416 1335
Fax: 9416 3042
Email: info@prg.com.au

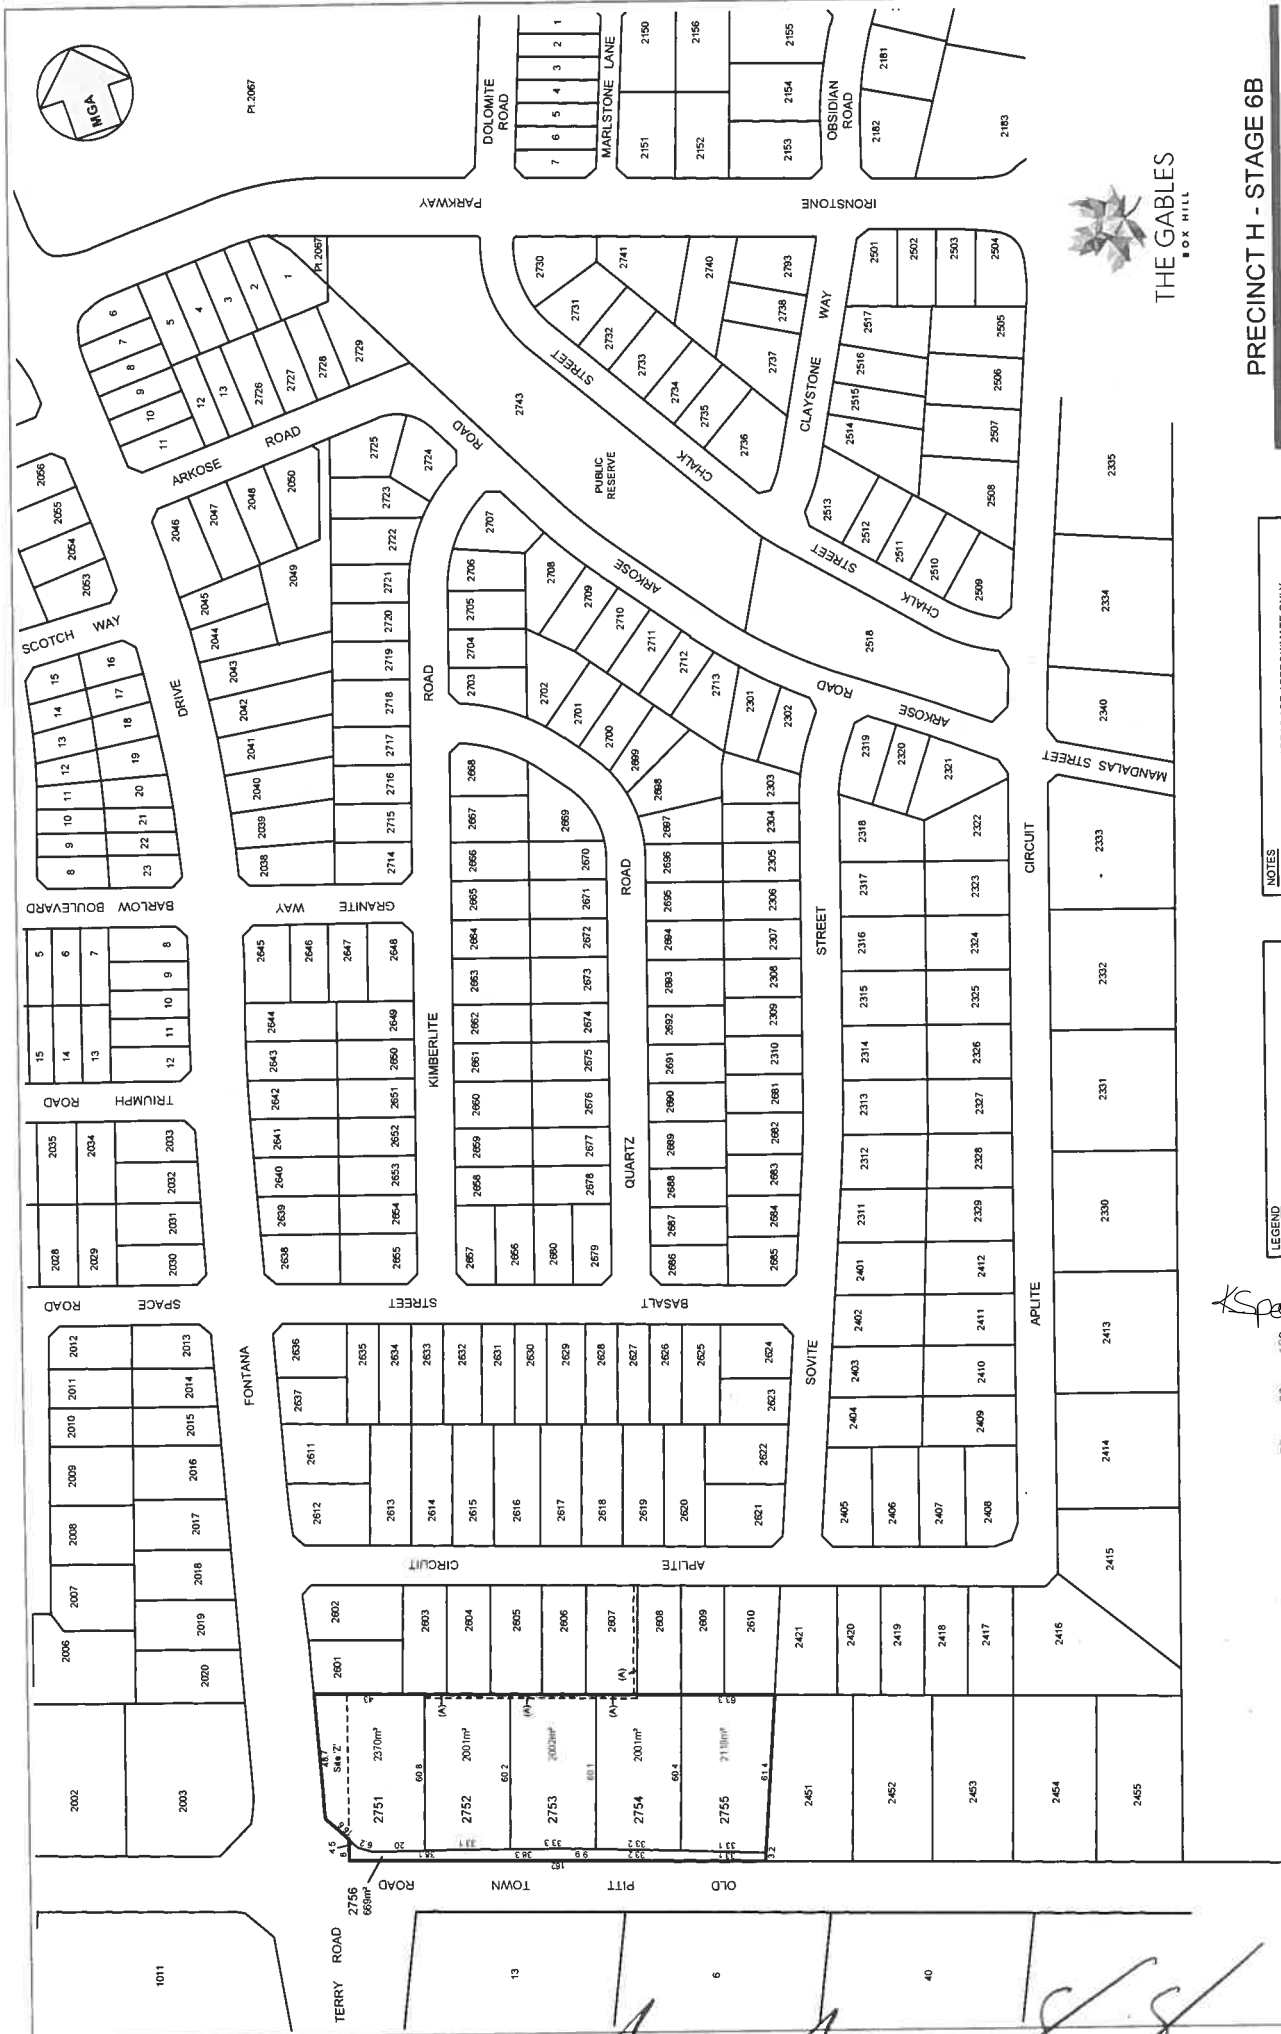

PRECINCT H - STAGE 6B

PLAN OF PROPOSED SUBDIVISION
OF LOT 2742 IN STAGE H6A
OLD PITT TOWN ROAD & FONTANA DRIVE
GABLES

Scale : 1:2000 @ A3 Date : 27/06/2022 Plan No. : 23273-SUB H6B

NOTES
1. LOT DIMENSIONS AND AREAS ARE APPROXIMATE ONLY
2. THE PLAN IS FOR INFORMATION ONLY AND SHOULD NOT BE USED FOR ANY OTHER PURPOSE

LEGEND
(A) EASEMENT TO DRAIN WATER 1.5 MIDE
SITE 2' BENEFITTED BY EASEMENT FOR LANDSCAPING
& PLANTING 7 MIDE (D12/1985)

FOR DISCUSSION
PURPOSES ONLY

K. Spence
[Signature]

SCALE: 1:2000 @ A3

PROUST & GARDNER
CONSULTING PTY LIMITED
SURVEYORS & PLANNERS

Tel: 9416 1335
Fax: 9416 3945
Email: prg@prg.com.au
4/6 Pacific Highway
PO Box 137
Lindfield NSW 2070

Execution page

Executed as a deed

Signed, sealed and delivered by the Minister administering the *Environmental Planning and Assessment Act 1979* (ABN 20 770 707 468) in the presence of:



.....
Signature of witness

Jeremy Dwyer
.....
Name of witness in full

4 Parramatta Square, 12 Darcy Street, Parramatta NSW 2150
.....
Address of witness

*By signing this deed, the witness states that they witnessed the signing of this deed by
Kate Speare [NAME] over audio visual link (and signed as a witness in counterpart if applicable) in accordance with section 14G of the *Electronic Transactions Act 2000* (NSW).


Signed, sealed and delivered by
SOPHIE ALE
General Manager, Masterplanned Communities NSW & Act
as attorney for Stockland Development Pty
Limited (ACN 000 064 835) under power of
attorney dated 4 April 2018 and registered 10
April 2018 Book 4741 No 742 in the presence
of:

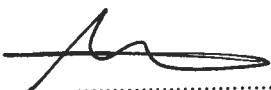
.....
Signature of Witness


AHLAM NAJJAR
.....
Name of Witness

133 CASTLEREAGH ST SYDNEY
.....
Address of Witness NSW 2000

Electronic signature of me,
Kate Speare, affixed on 7 July 2023


.....
Signature of delegate of the Minister administering the *Environmental Planning and Assessment Act 1979*


Kate Speare
.....
Name of delegate of the Minister administering the *Environmental Planning and Assessment Act 1979*

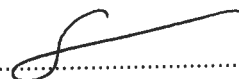
.....
Signature of Attorney

By executing this deed, the attorney states that the attorney has received no notice of revocation of the power of attorney

Signed, sealed and delivered by

SOPHIE ALE
General Manager, Masterplanned Communities NSW & Act
as attorney for AW Bidco 4 Pty Limited (ACN
637 312 700) under power of attorney dated
28 February 2020 and registered 4 March
2020 Book 4771 No 801 in the presence of:

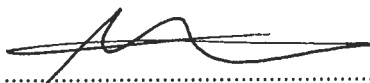

Signature of Witness


AHLAM NASSAR

Name of Witness

133 CASTLEREAGH ST SYDNEY

Address of Witness

NSW 2000

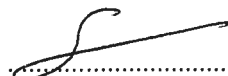

Signature of Attorney

By executing this deed, the attorney states
that the attorney has received no notice of
revocation of the power of attorney