


DATE PLOTTED: 10 December 2015 10:23:04 AM BY: SHERIDAN

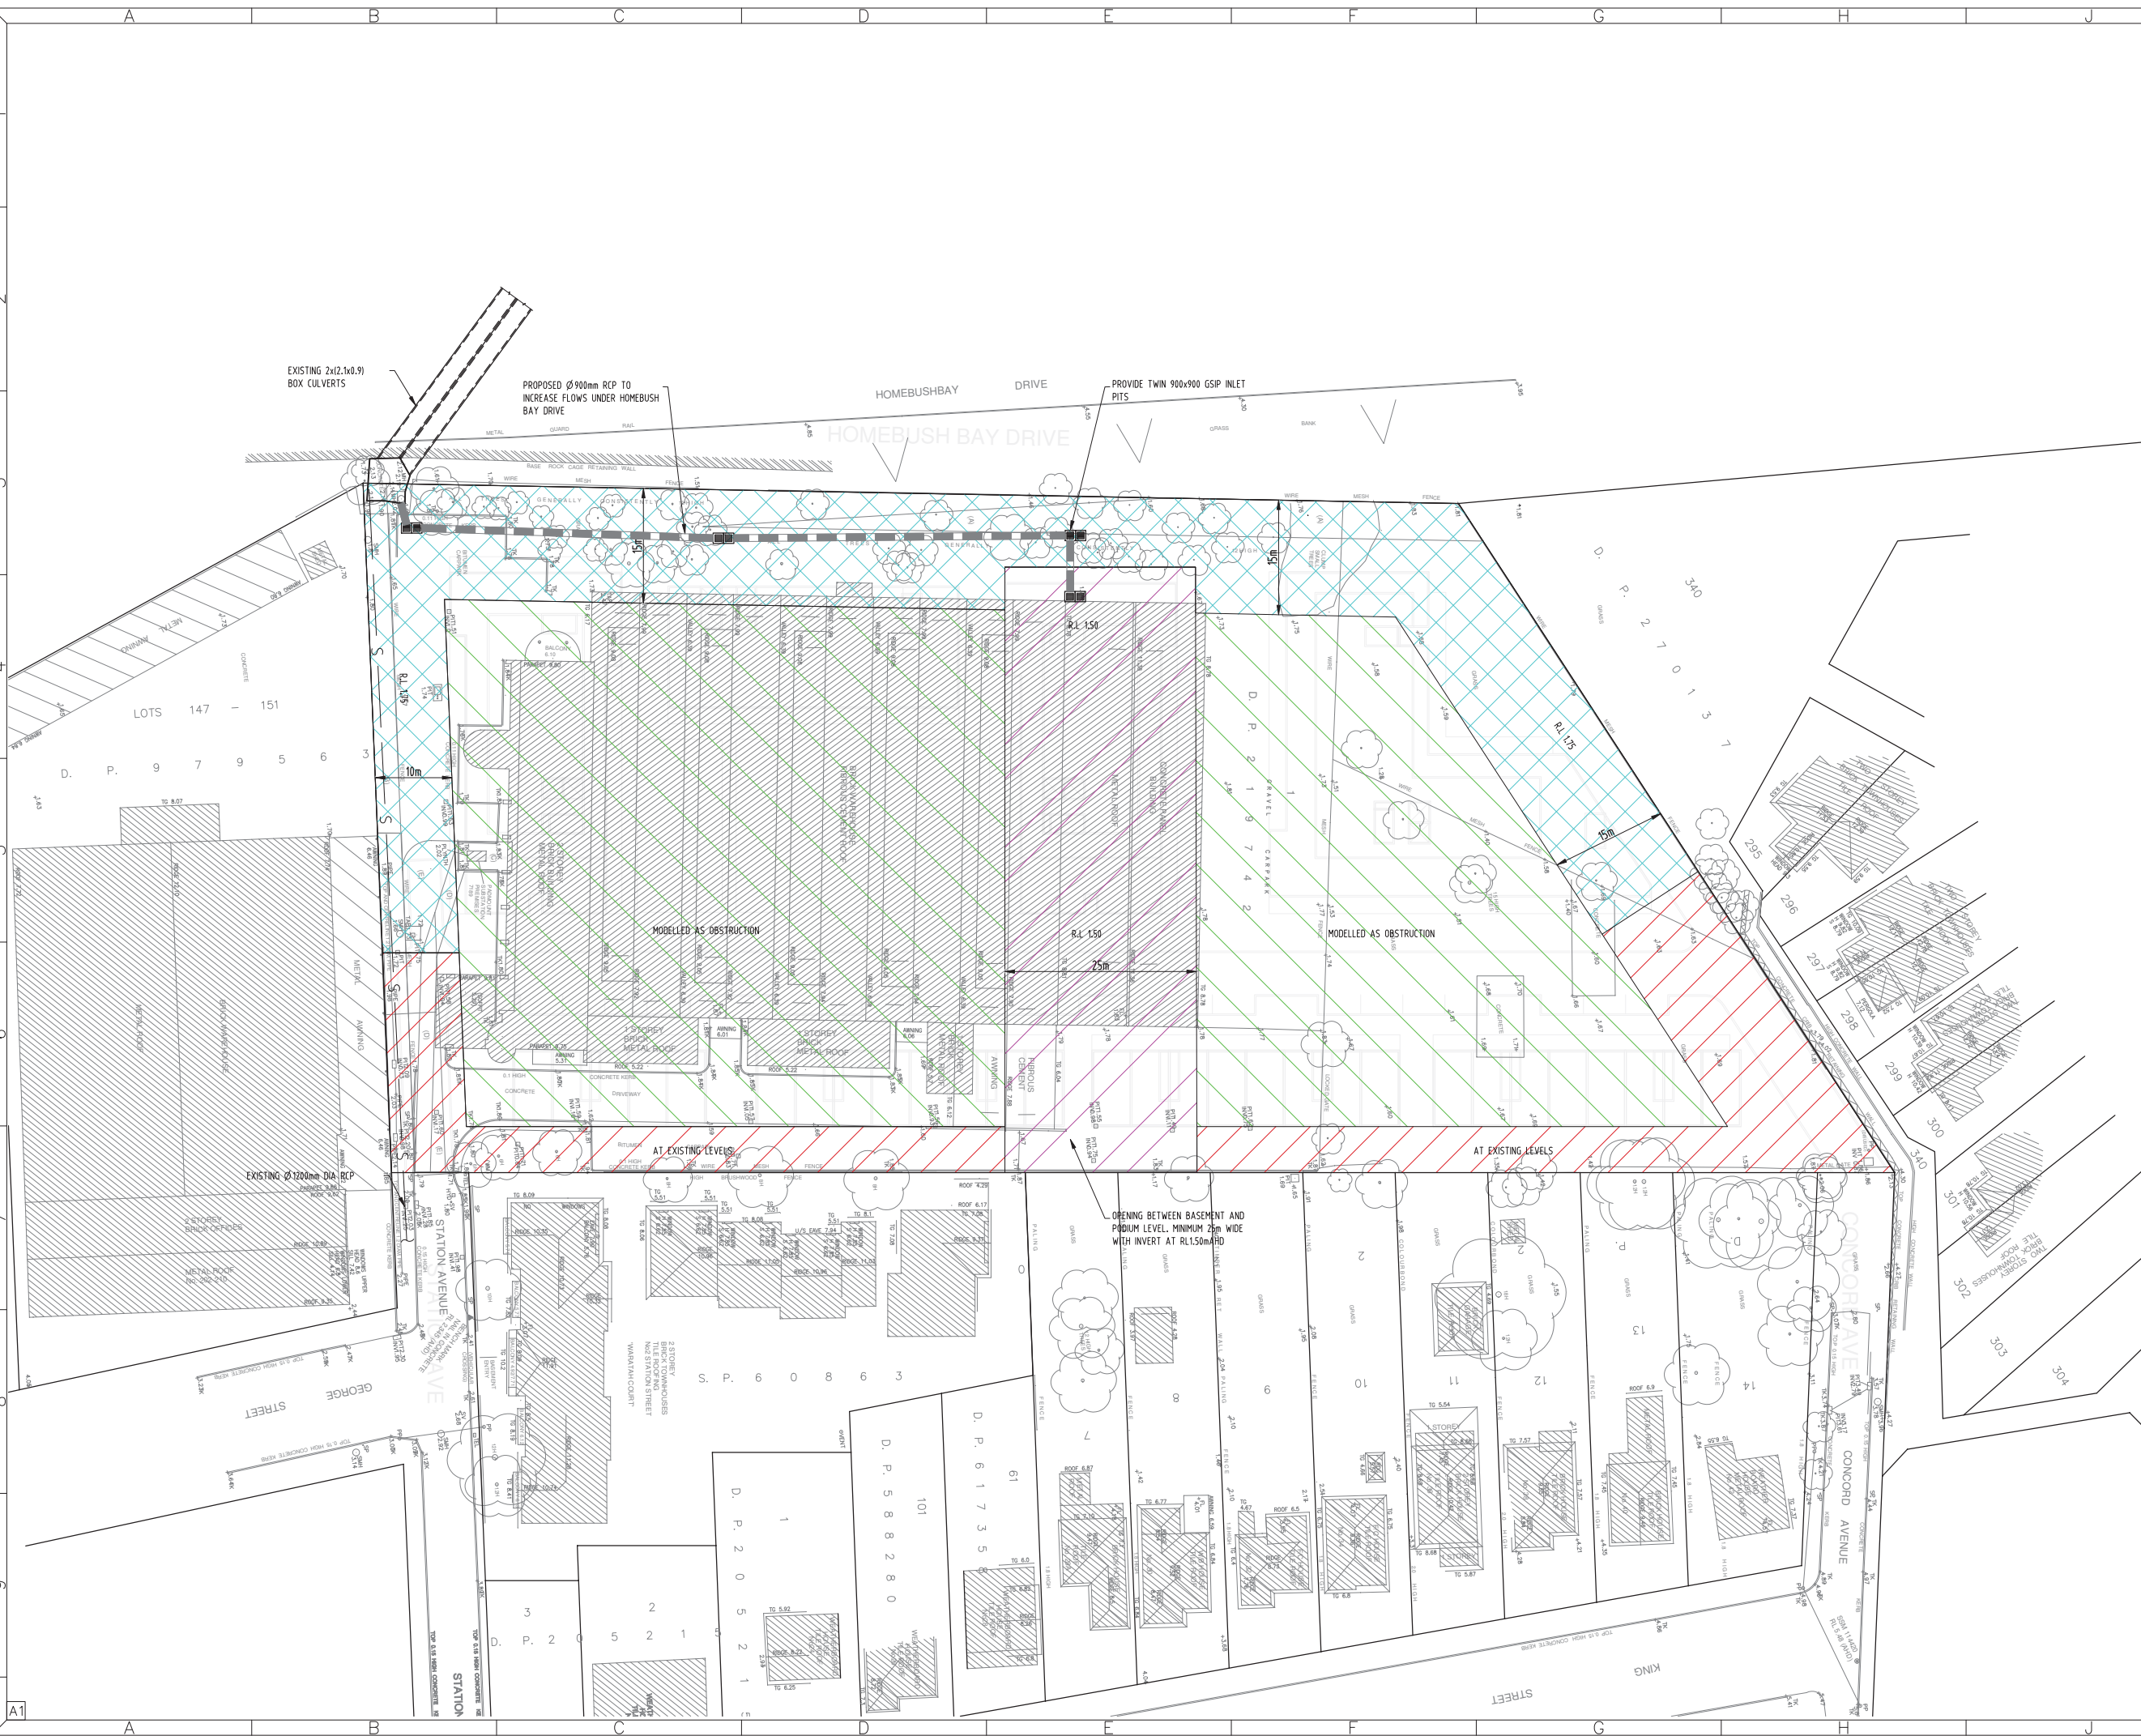

AMENDMENTS/REVISIONS			
Rev	Description	Initials	Date
A	ISSUED FOR COUNCIL REVIEW	AB	10.12.2015

CONSULTANT



IGS INTEGRATED GROUP SERVICES

PROUDLY PRESENTING: Value Innovation Trust
ALWAYS ONE STEP AHEAD

CLIENT

ARCHITECT

PROJECT

7 CONCORD AVENUE
CONCORD WEST

DRAWING TITLE

PROPOSED SITE WORKS FOR
FLOOD MITIGATION

DRAWN	DESIGNED	CHECKED	SCALE (AT FULL SIZE)	DATE
DZ	AB	MC	1	10.12.15
PROJECT No.			DRAWING No.	REVISION
EN_N15-65			SW01	A