


LEGEND	
	DISTURBED COMMUNITIES - OPEN Paddock / CLEARED LAND
	DISTURBED COMMUNITIES - ACACIA REGROWTH
	OPEN DRY HEATH WITH EUCALYPTS / MELALEUCA OPEN FOREST
	OPEN DRY HEATH
	WET HEATH WITH MELALEUCA
	CORYMBIA INTERMEDIA, E. PLANCHONIANA, R. TERETICORNIS, E. SIGNATA & OTHER EUCALYPTS
	E. TERETICORNIS
	LITTORAL RAINFOREST
	PROPOSED SITE BOUNDARY

Issue	Description	By	Ckd	RPEQ	Date
01	ORIGINAL ISSUE	NF	GD		17.07.19

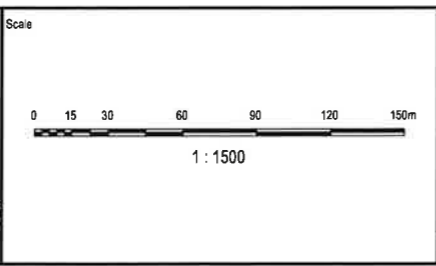

Surveyor
ROBERT A HARRIES SURVEYOR

Architect

Filename SiteAnalysisPlan2.dwg

Client
GOLDCORAL PTY LTD

Status
PRELIMINARY
NOT TO BE USED FOR CONSTRUCTION

Approved R.P.E.Q No:

Scales
1:1500

Original Issue Signatures
Drawn N. FAHEY
Designed G. DICK

Original Size
A1

Height Datum
AHD

Project Manager
G. DICK

Grid
© Copyright reserved


Project
RESIDENTIAL DEVELOPMENT
LOT 277 IRON GATES ROAD
EVANS HEAD

Title
SITE ANALYSIS PLAN

Arcadis Australia Pacific Pty Limited
P O Box, 1653
Southport QLD 4215
ABN 76 104 485 289


Tel No: +61 7 5532 3933
Fax No: +61 7 5591 4778
www.arcadis.com

Drawing No. **####** Project No. **AA007094** Issue **01**

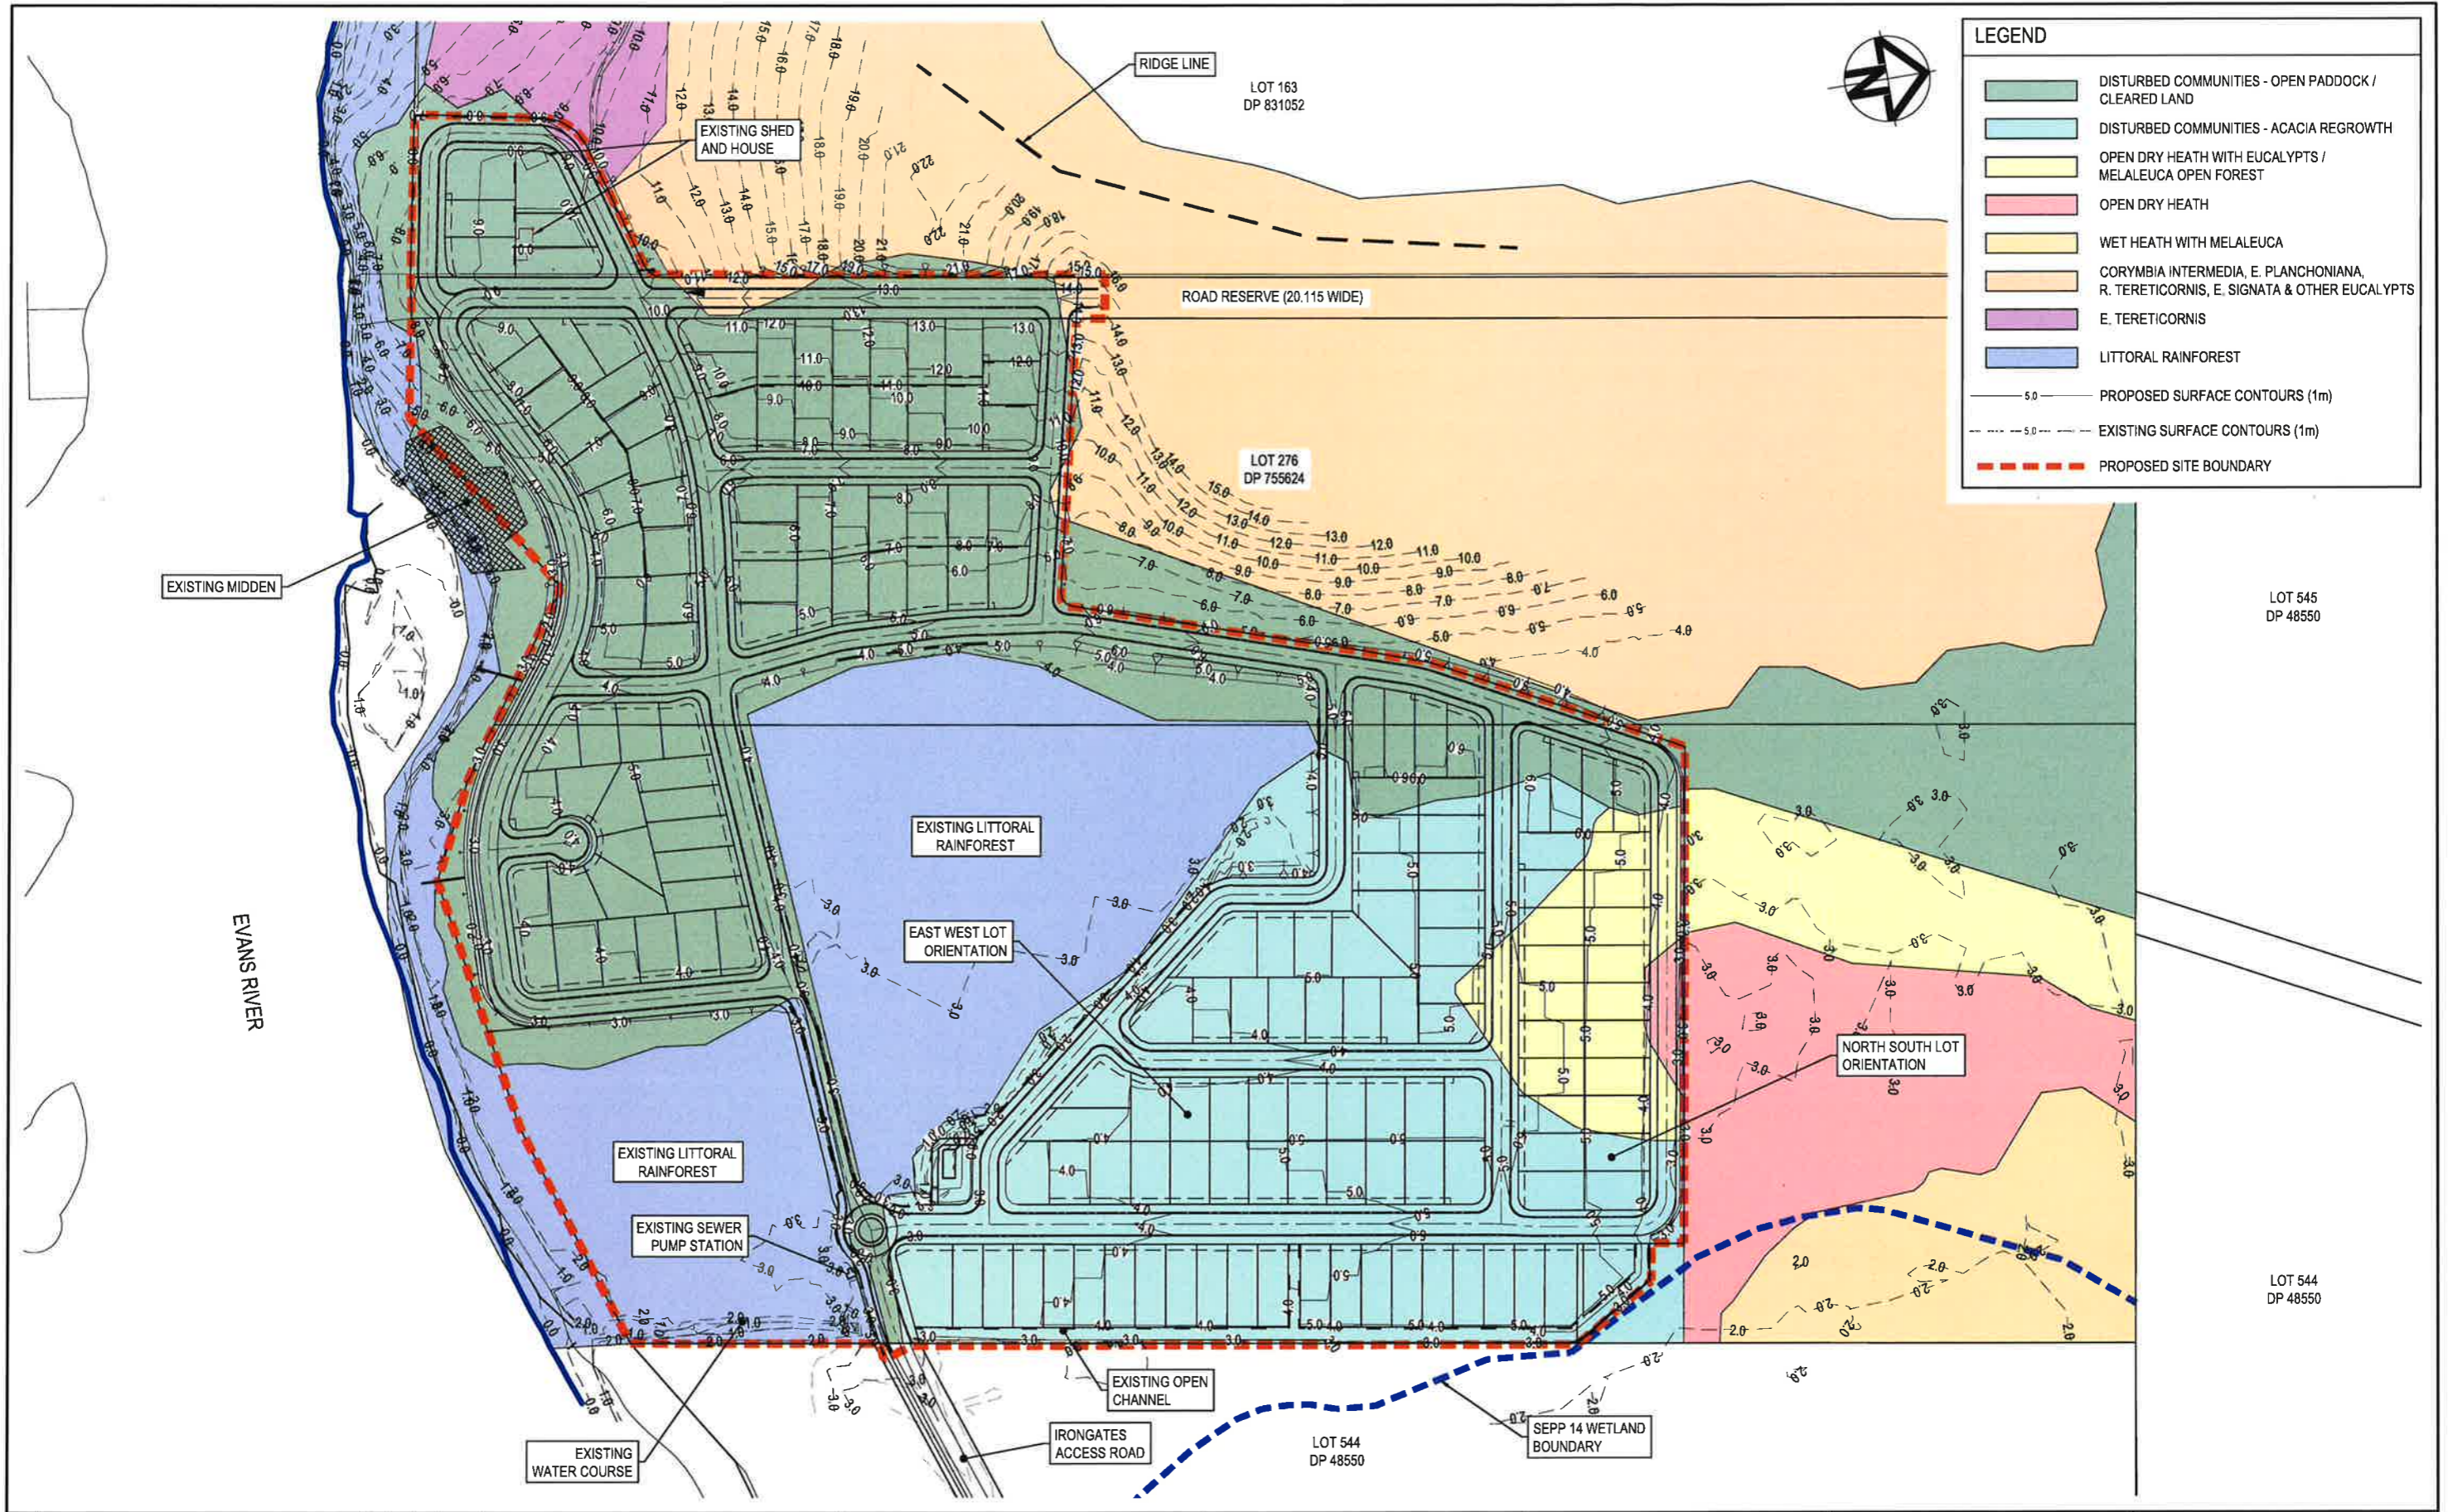

LEGEND	
	DISTURBED COMMUNITIES - OPEN PADDOCK / CLEARED LAND
	DISTURBED COMMUNITIES - ACACIA REGROWTH
	OPEN DRY HEATH WITH EUCALYPTS / MELALEUCA OPEN FOREST
	OPEN DRY HEATH
	WET HEATH WITH MELALEUCA
	CORYMBIA INTERMEDIA, E. PLANCHONIANA, R. TERETICORNIS, E. SIGNATA & OTHER EUCALYPTS
	E. TERETICORNIS
	LITTORAL RAINFOREST
	PROPOSED SURFACE CONTOURS (1m)
	EXISTING SURFACE CONTOURS (1m)
	PROPOSED SITE BOUNDARY

Issue	Description	By	Ckd	RPEQ	Date
01	ORIGINAL ISSUE	NF	GD		17.07.19

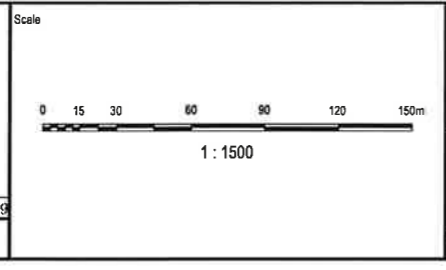

Surveyor
ROBERT A HARRIES SURVEYOR

Architect

Filename: DesignResponse.dwg

Client
GOLDCORAL PTY LTD

Status	PRELIMINARY NOT TO BE USED FOR CONSTRUCTION	
Approved	R.P.E.Q No:	
Original Issue Signatures	Drawn	N. FAHEY
Original Size	Designed	G. DICK
Height Datum	Project Manager	G. DICK
Grid	© Copyright reserved	

Project
**RESIDENTIAL DEVELOPMENT
LOT 277 IRON GATES ROAD
EVANS HEAD**

Title
DESIGN RESPONSE PLAN

Arcadis Australia Pacific Pty Limited
P O Box, 1653
Southport QLD 4215
ABN 76 104 485 269
Tel No: +61 7 5532 3933
Fax No: +61 7 5591 4778
www.arcadis.com

Drawing No: **####** | Project No: **AA007094** | Issue: **01**

F:\AA007094\E-CAD\C-Client\B-Sketches\DesignResponse.dwg 17Jul2019 10:50 AM V1