




1 LEVEL 0 - GFA DIAGRAM - EXISTING

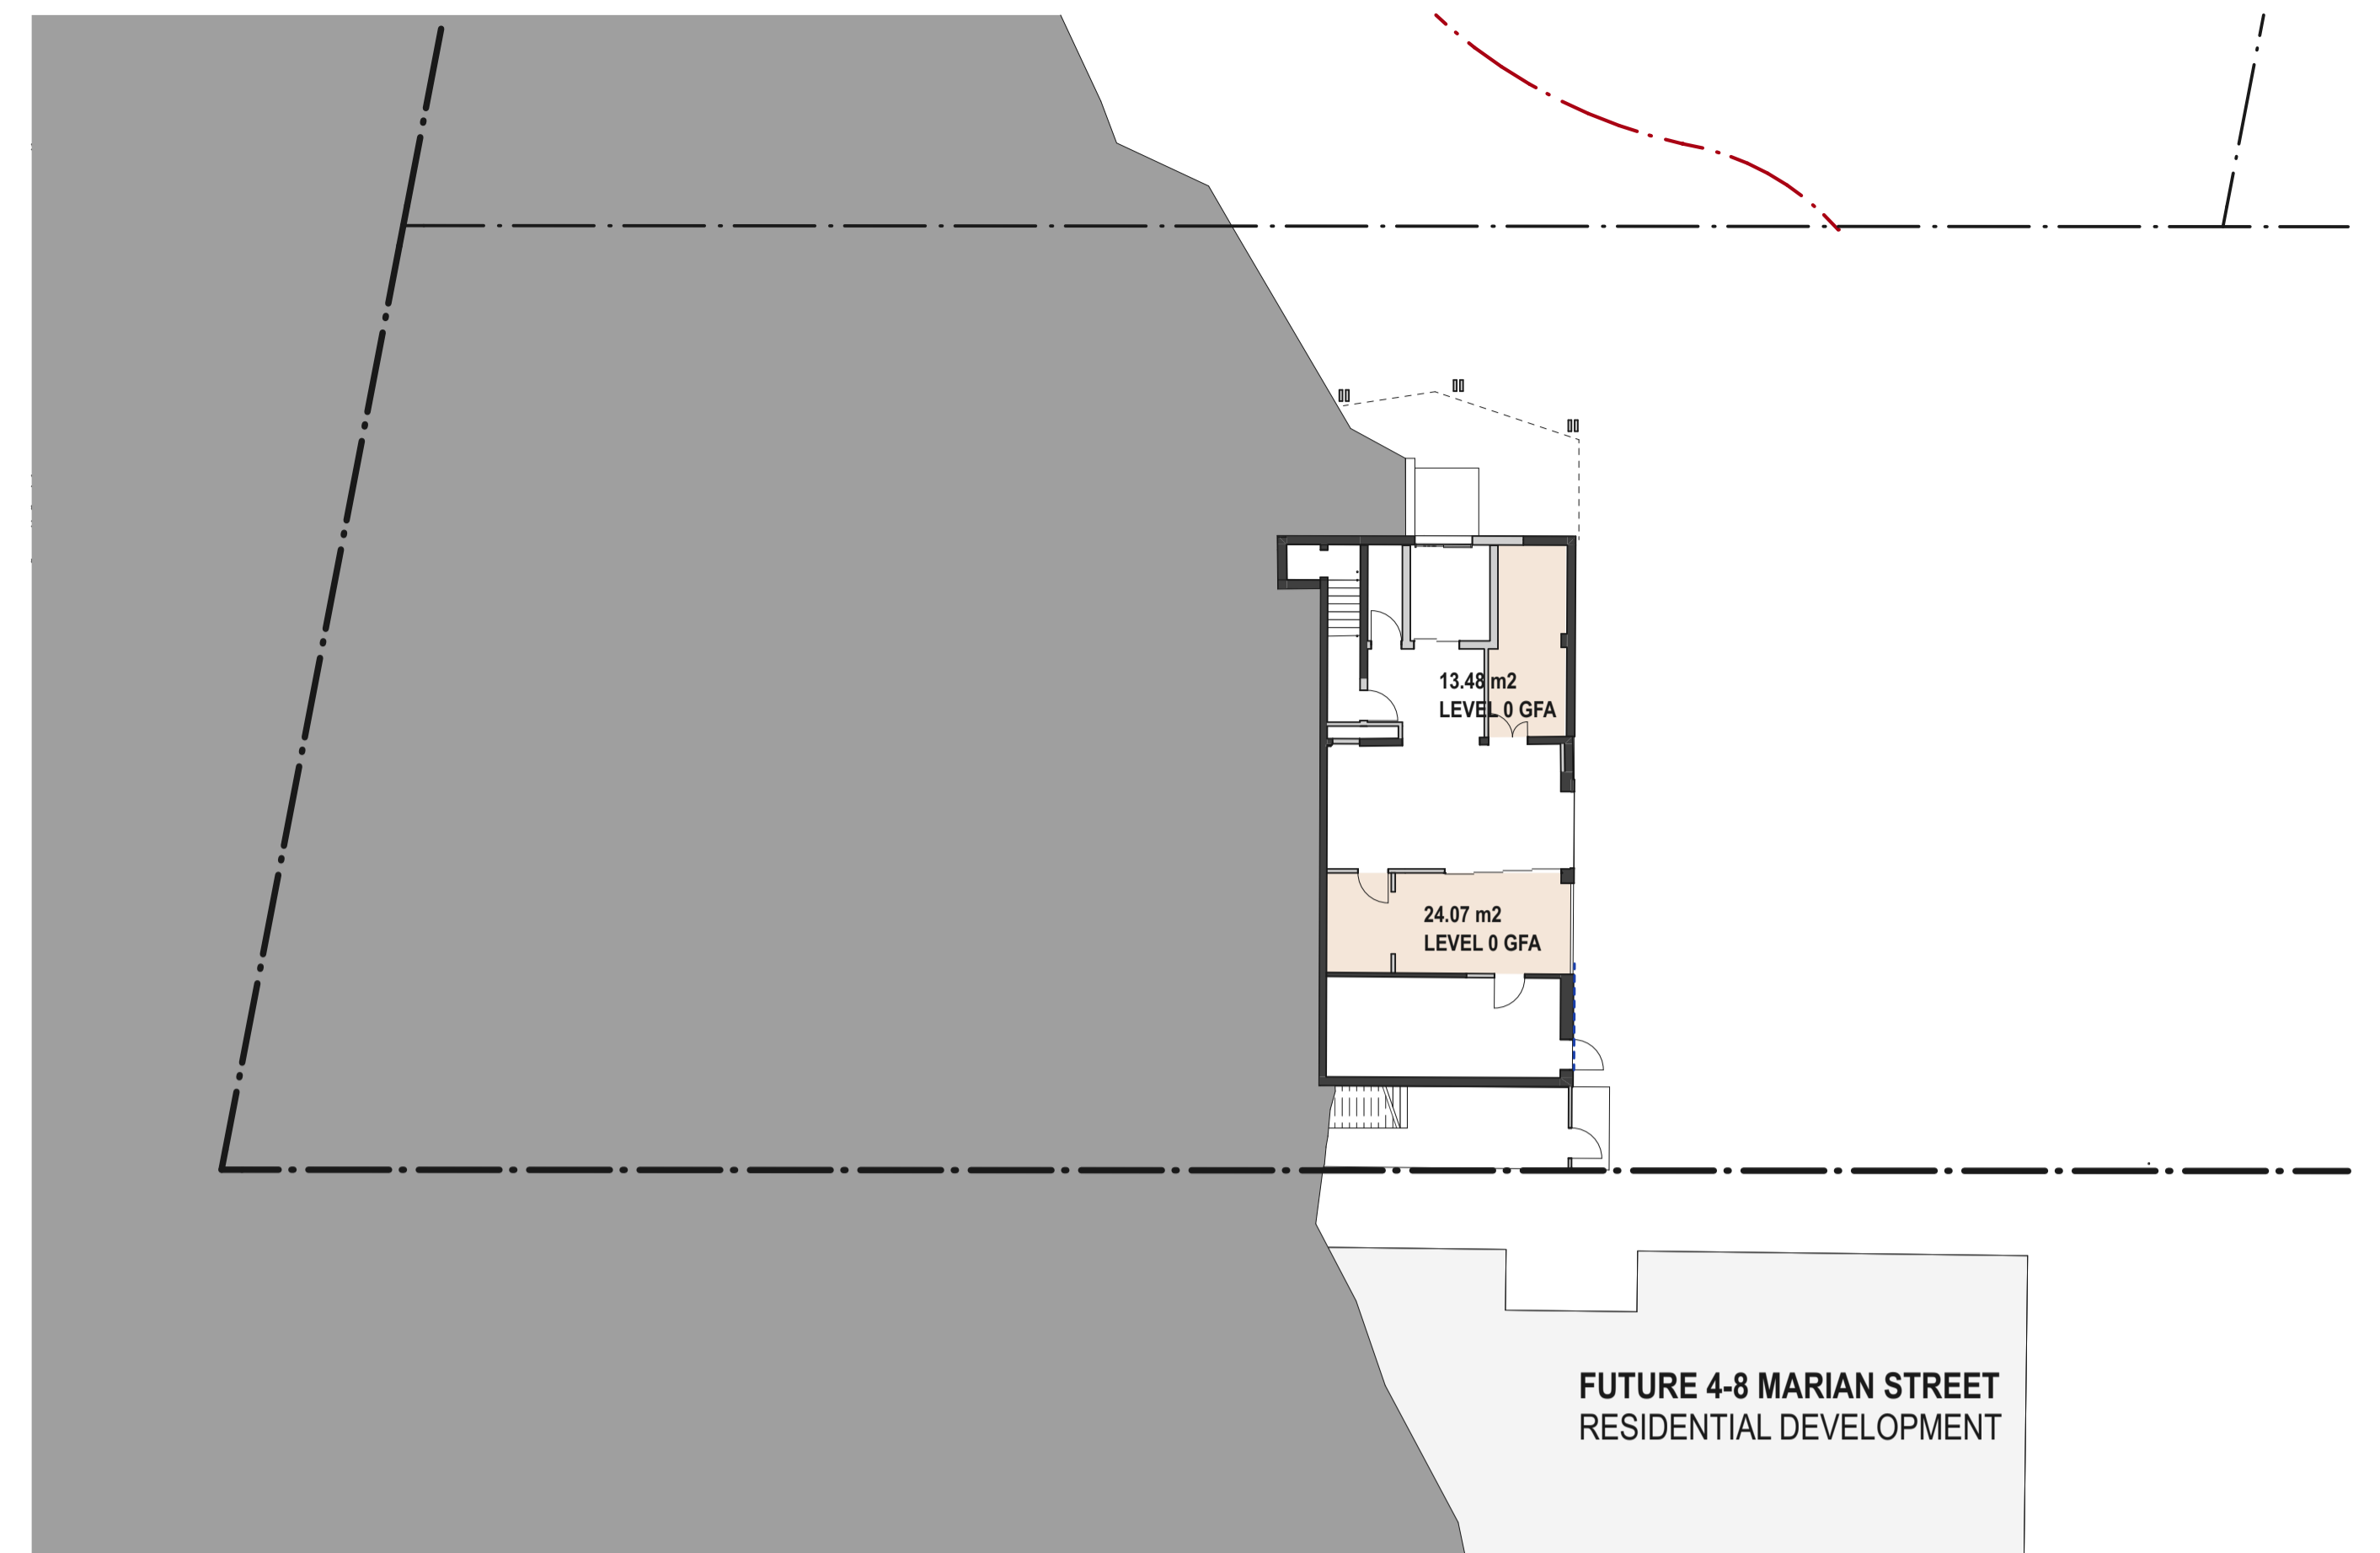

2 LEVEL 0 - GFA DIAGRAM - PROPOSED

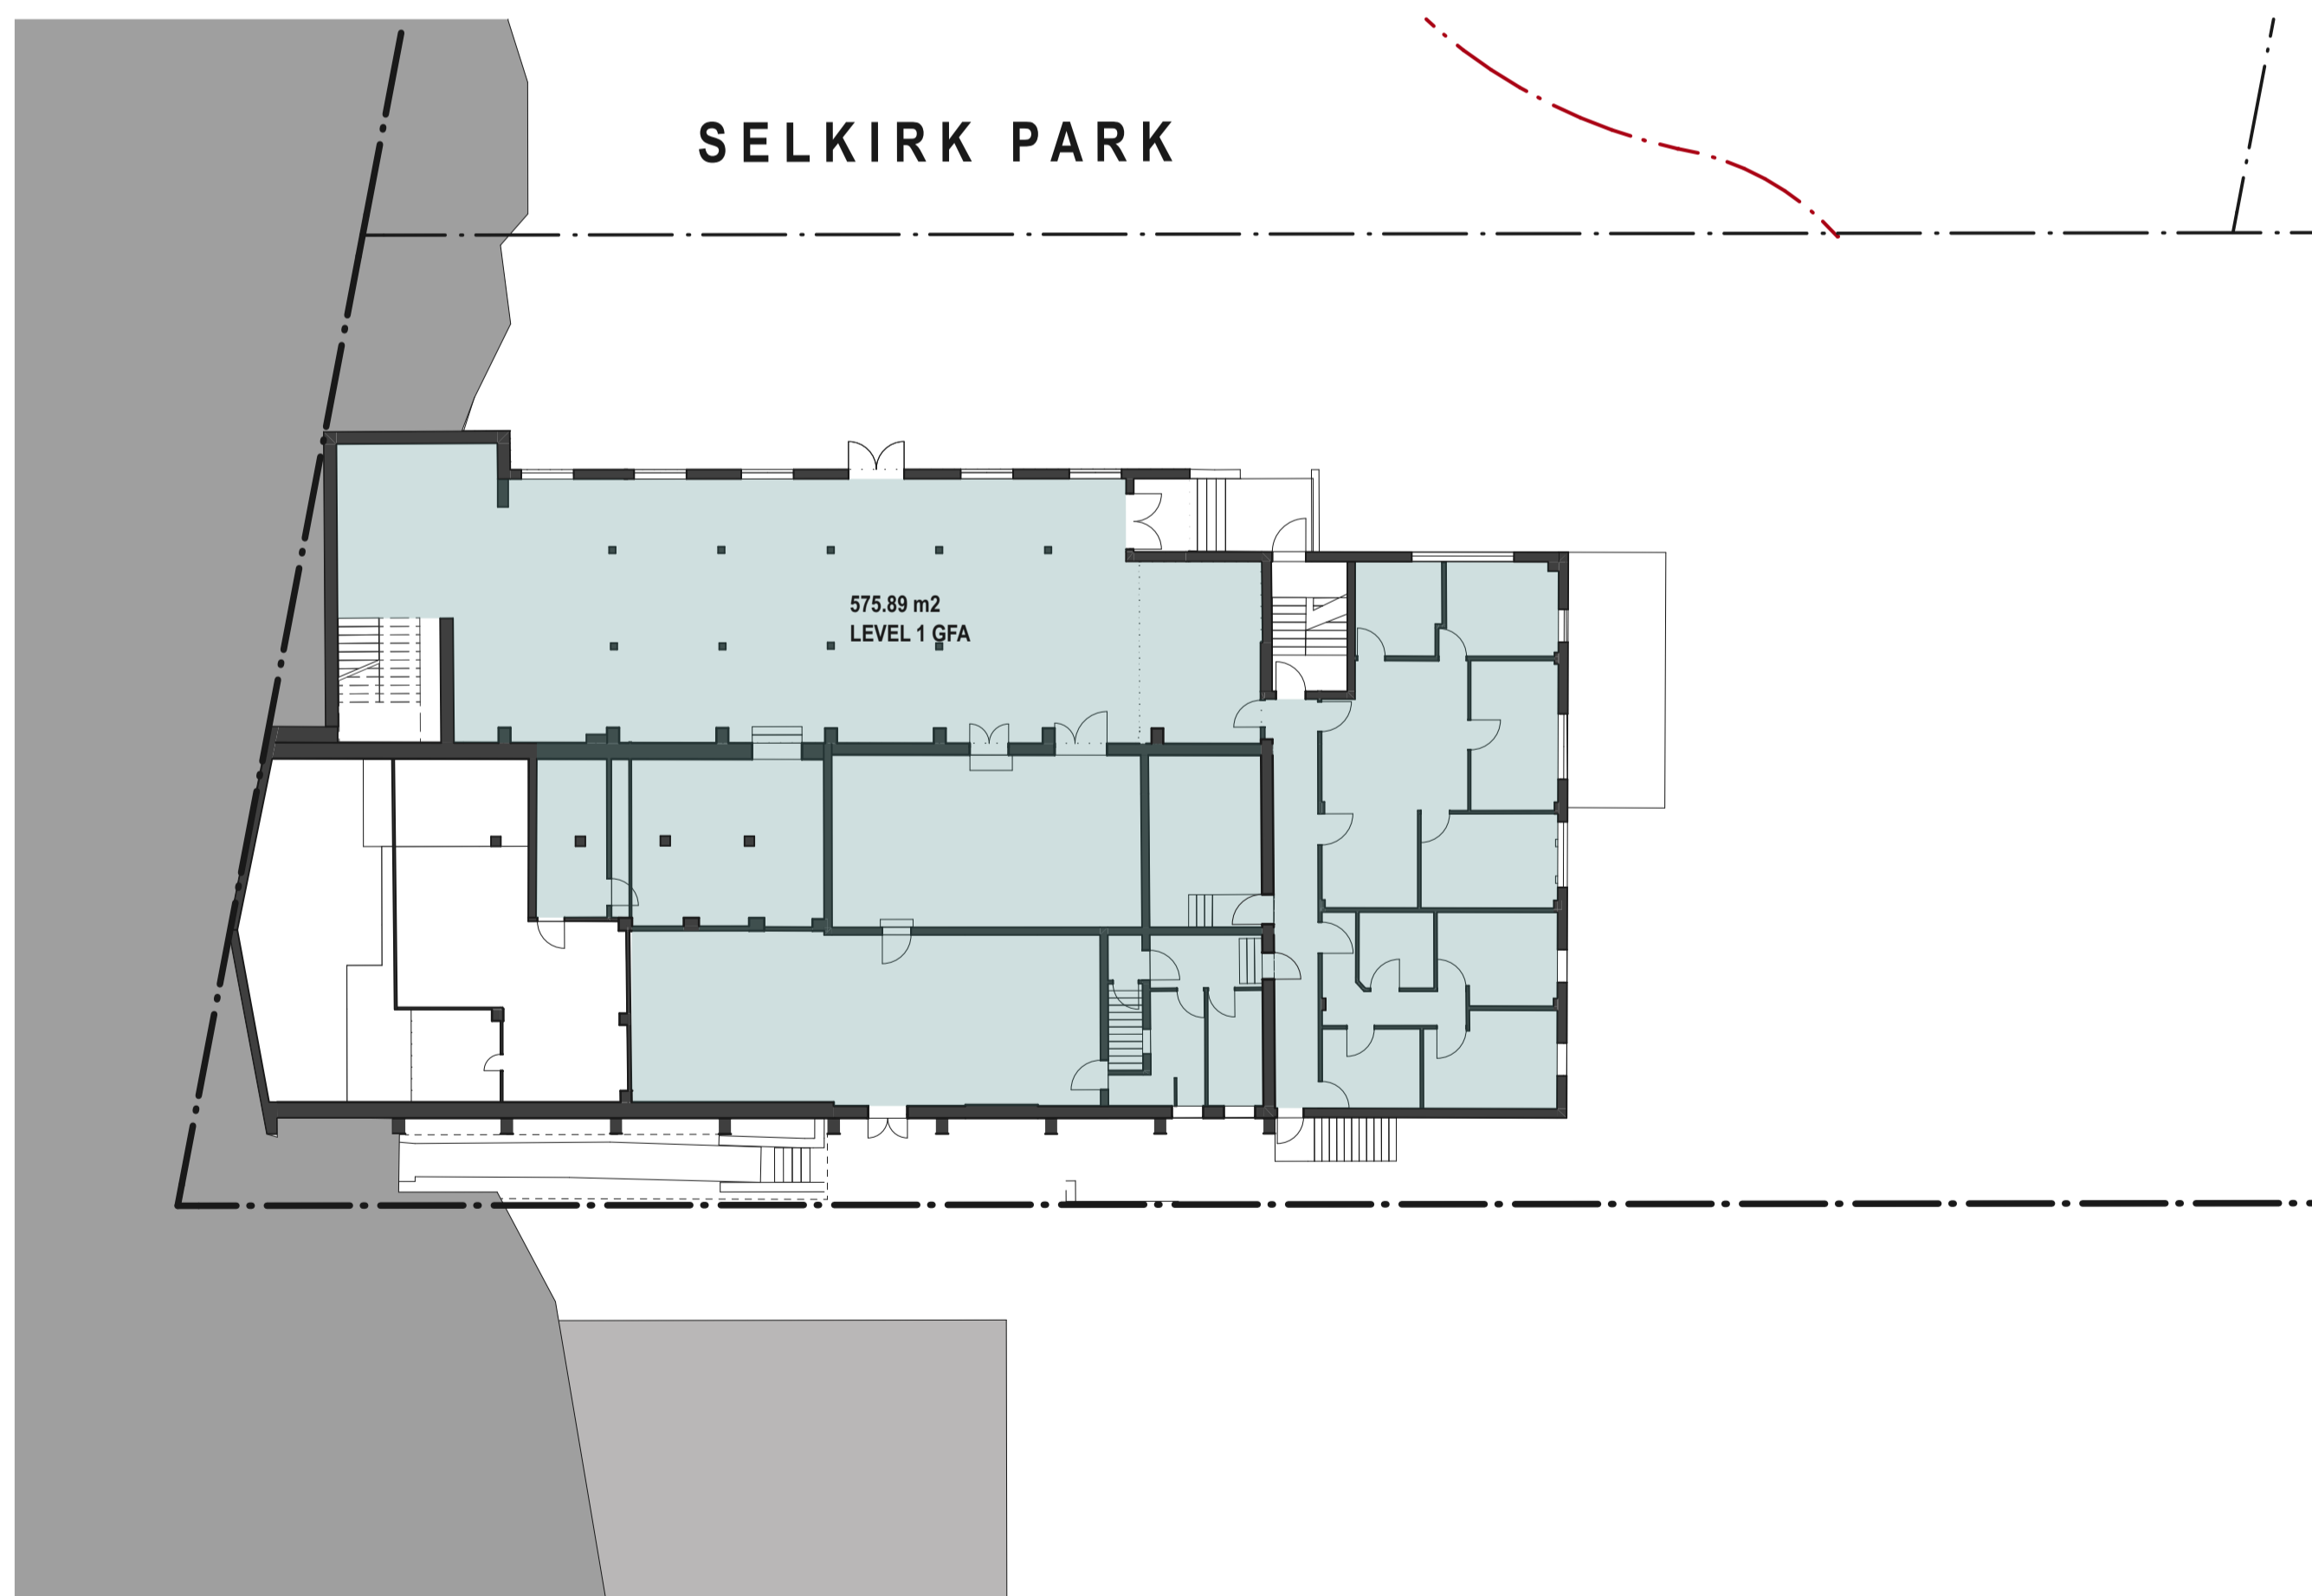

4 LEVEL 1 - GFA DIAGRAM - EXISTING

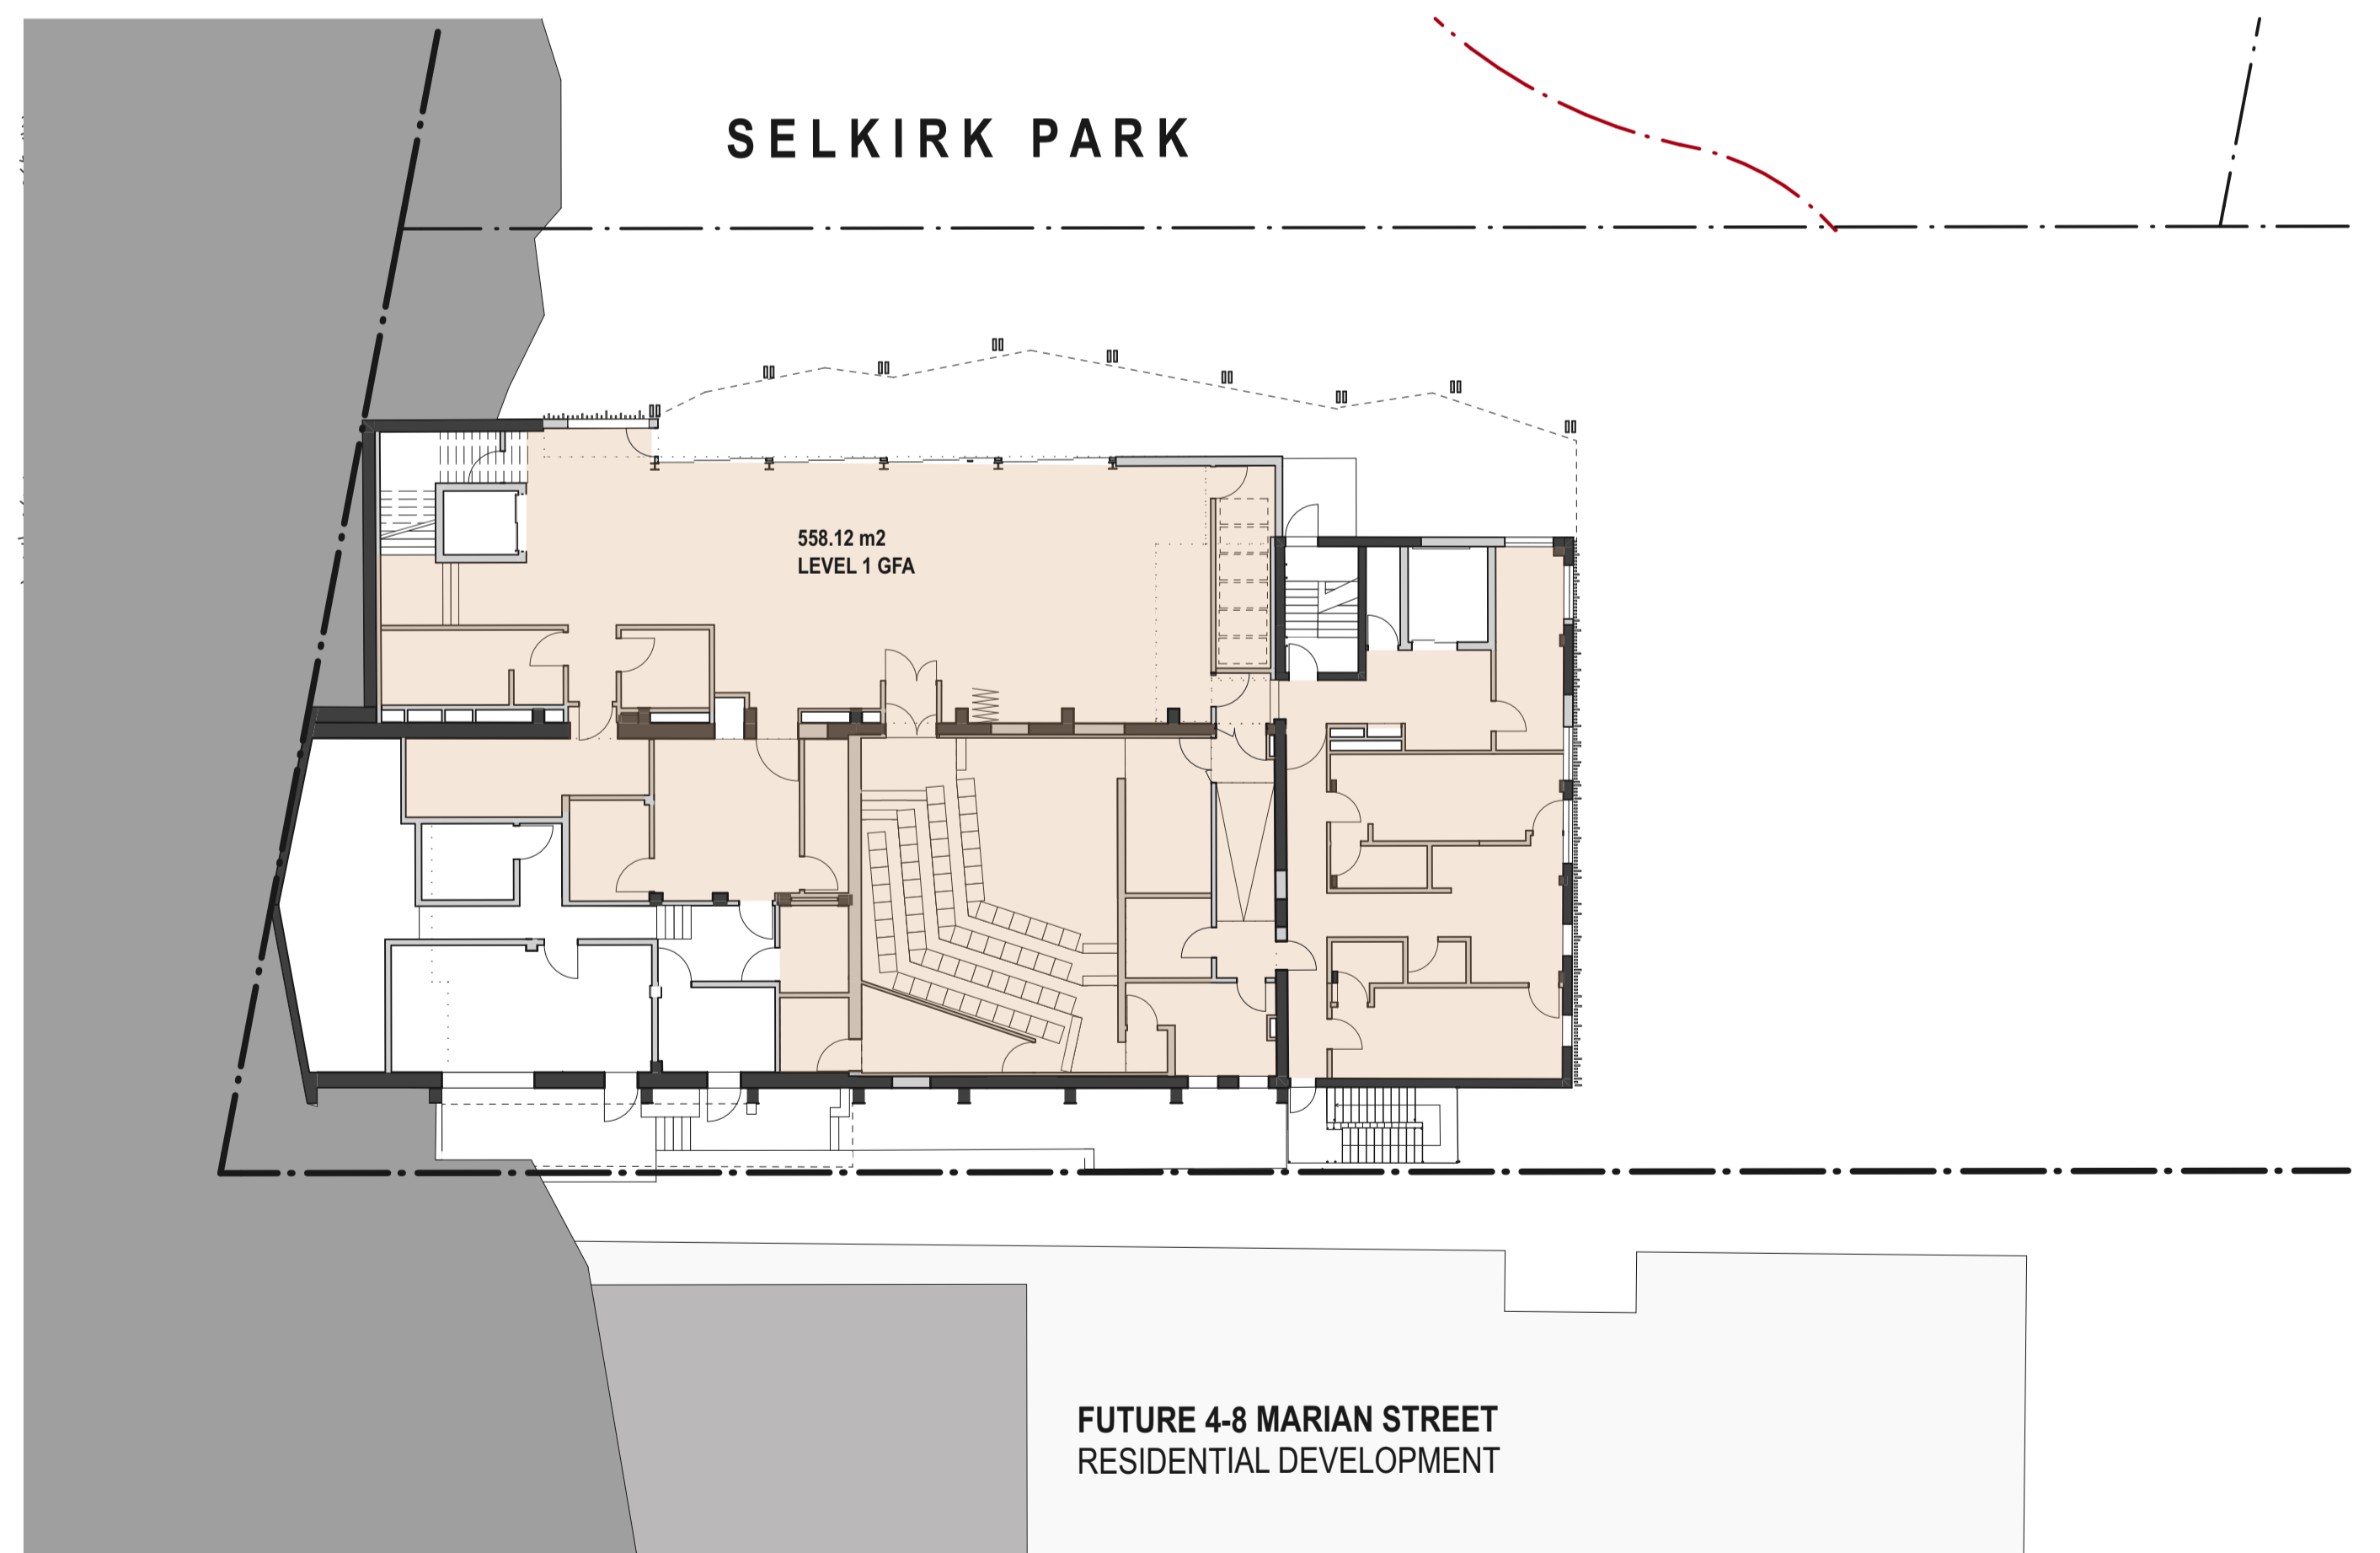

3 LEVEL 1 - GFA DIAGRAM - PROPOSED

DATE	REV	DESCRIPTION:
7/2/20	-	FOR DEVELOPMENT APPLICATION

NOTES:
Do not scale off drawings. Use figured dimensions only. Report any discrepancies to the architect. These designs, plans, specifications and the copyright therein are the property of Tonkin Zulaikha Greer Architects Pty Ltd, and must not be reproduced or copied wholly or in part without written permission of Tonkin Zulaikha Greer Architects Pty Ltd.

DRAFT

PROJECT:
MARIAN STREET THEATRE



PROJECT NO : 19009

ARCHITECT
TONKIN ZULAIKHA GREER ARCHITECTS
117 Reservoir Street
ABN: 4600272349
P: (02) 9215 4900
F: (02) 9215 4901
EMAIL info@tzg.com.au
WEB www.tzg.com.au

DRAWING TITLE
GFA DIAGRAMS

SCALES

PHASE
DEVELOPMENT APPLICATION

DRAWING NO
A-600

DRAWN BY
LS, WR

CHECKED
PT

DATE
DD.MM.201X

REV
-