


JUNE 21 3PM EXISTING & PROPOSED - RIGHT

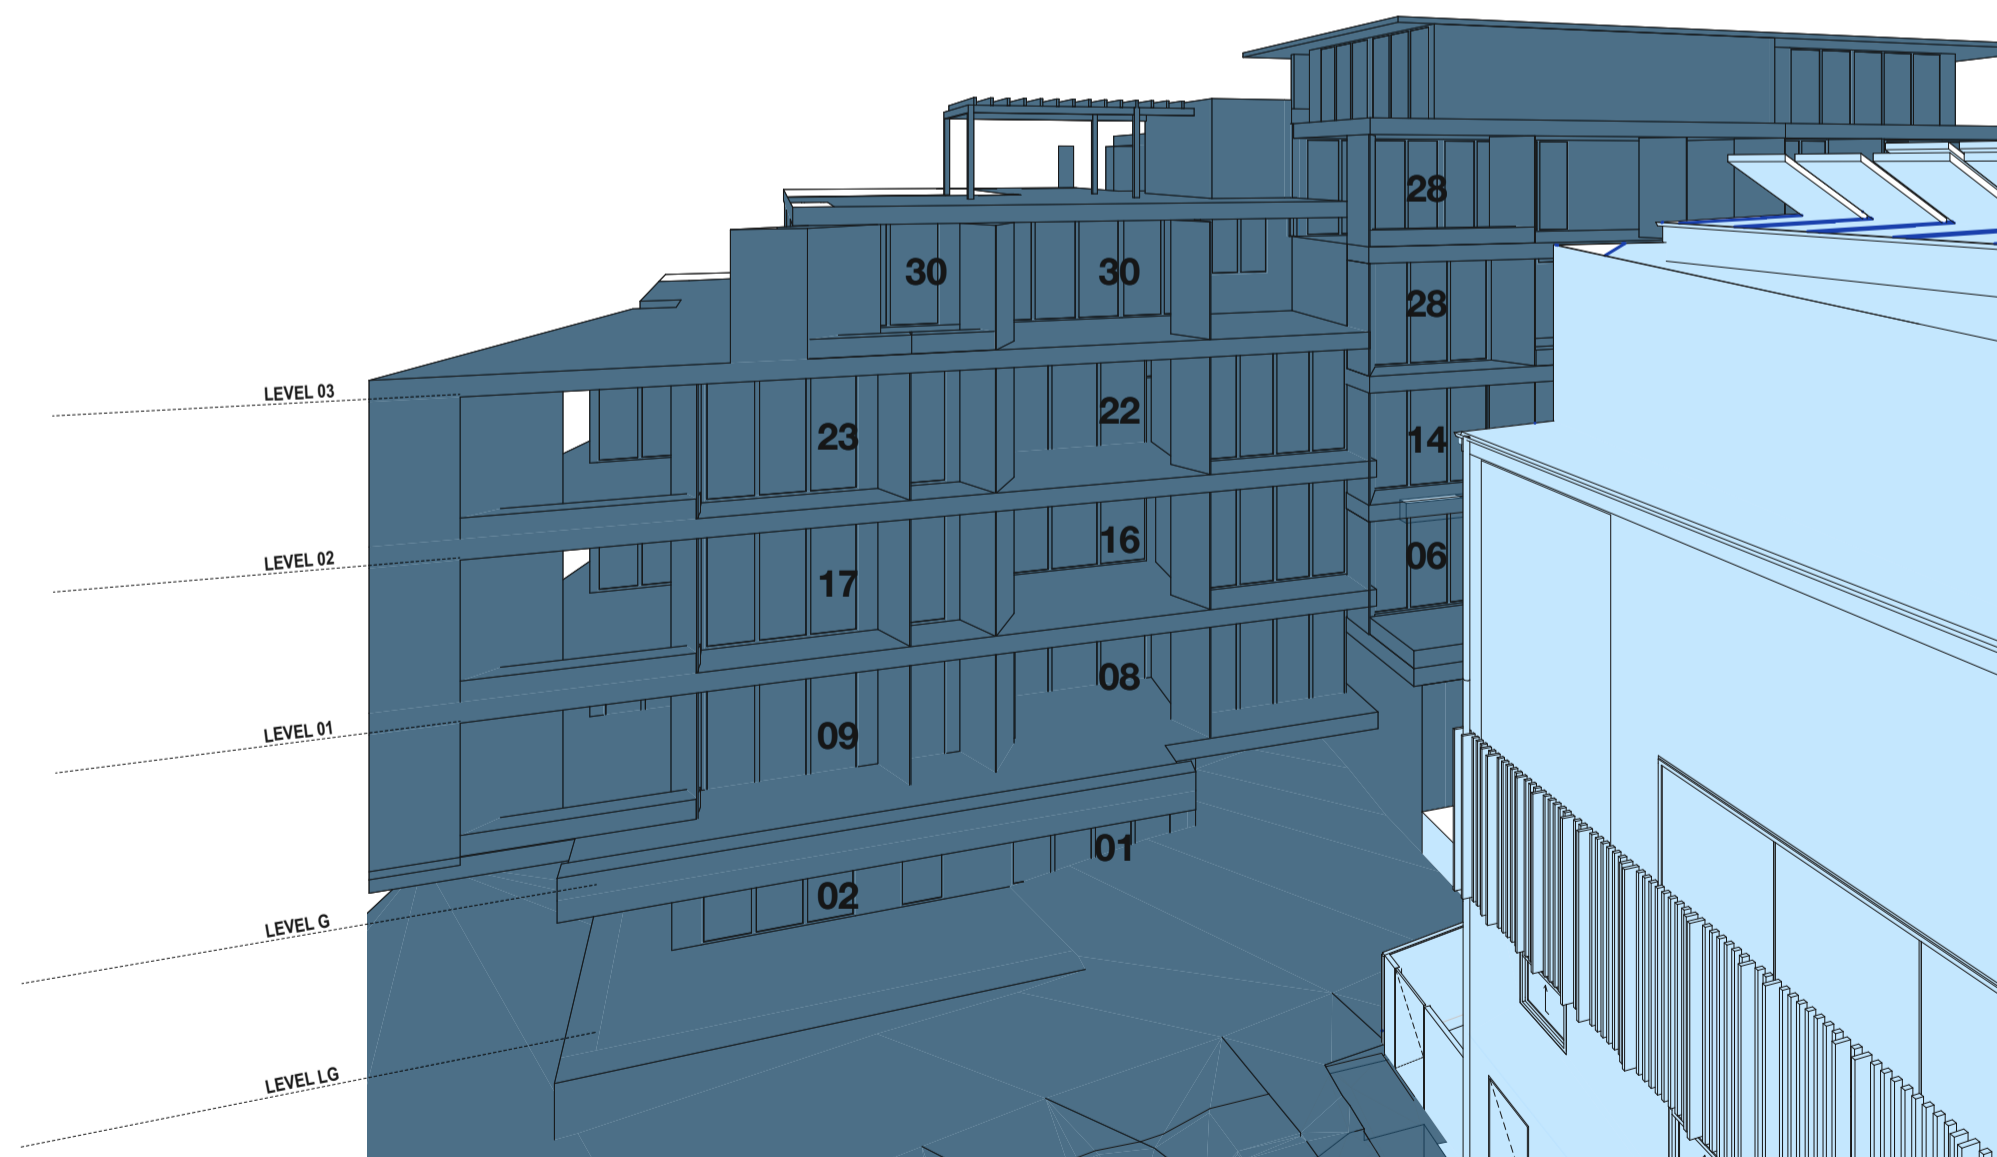

JUNE 21 3PM EXISTING & PROPOSED - LEFT

DATE	REV	DESCRIPTION:
9/4/21	A	DA RFI RESPONSES

NOTES:
Do not scale off drawings. Use figured dimensions only. Report any discrepancies to the architect. These designs, plans, specifications and the copyright therein are the property of Tonkin Zulaikha Greer Architects Pty Ltd, and must not be reproduced or copied wholly or in part without written permission of Tonkin Zulaikha Greer Architects Pty Ltd.

LEGEND	
	EXISTING BUILDING OVERSHADOWING
	PROPOSED BUILDING OVERSHADOWING
	LEP 9.5m HEIGHT BUILT FORM OVERSHADOWING
	EXTENT OF LEP 9.5m HEIGHT LIMIT SHADOWS

PROJECT :
MARIAN STREET THEATRE



PROJECT NO : 19009

ARCHITECT
TONKIN ZULAIKHA GREER ARCHITECTS
117 Reservoir Street
ABN: 46002722349
P: (02) 9215 4900
F: (02) 9215 4901
EMAIL info@tzg.com.au
WEB www.tzg.com.au



DRAWING TITLE
AXO APARTMENT - 21JUN 15 - E/P

SCALES

PHASE
DEVELOPMENT APPLICATION

DRAWING NO
A-505

DRAWN BY
LS, WR

CHECKED
PT

DATE
DD.MM.201X

REV
A