



LEGEND

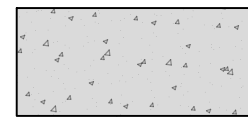

PROPOSED CONCRETE WORKS

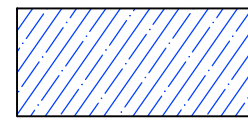



VEHICLE BODY



VEHICLE BODY EXTENT



VEHICLE BODY CLEARANCE (0.5m)

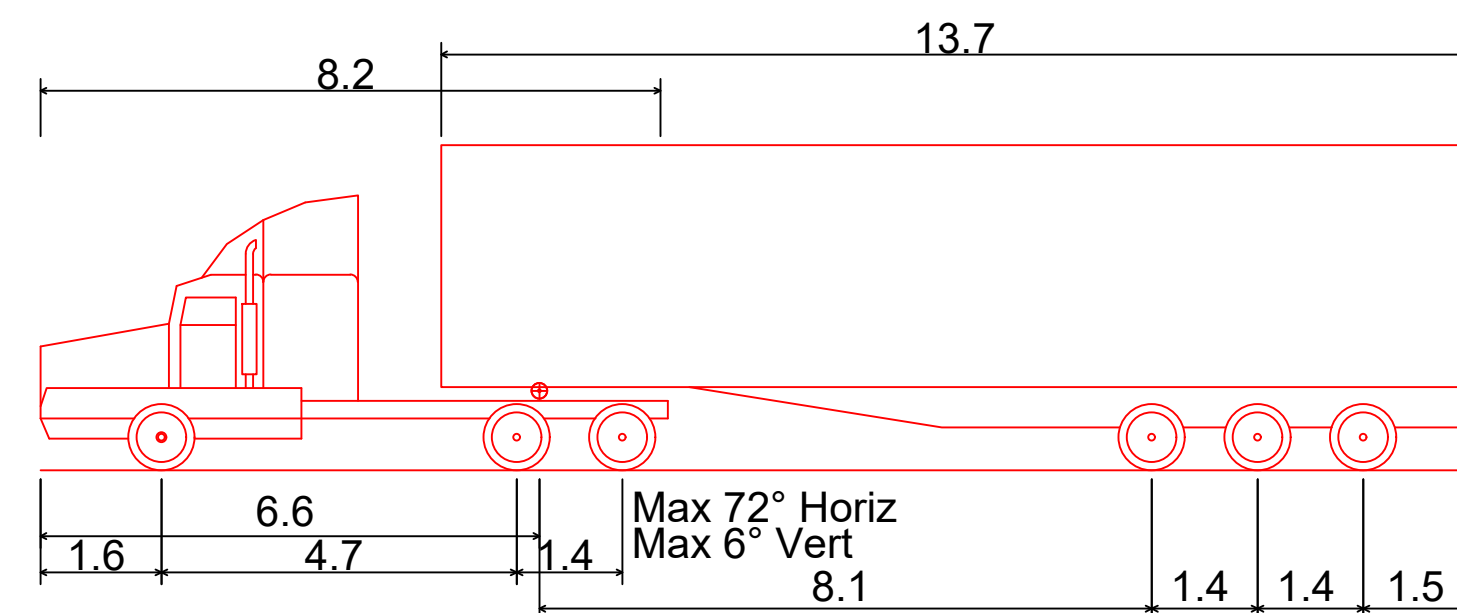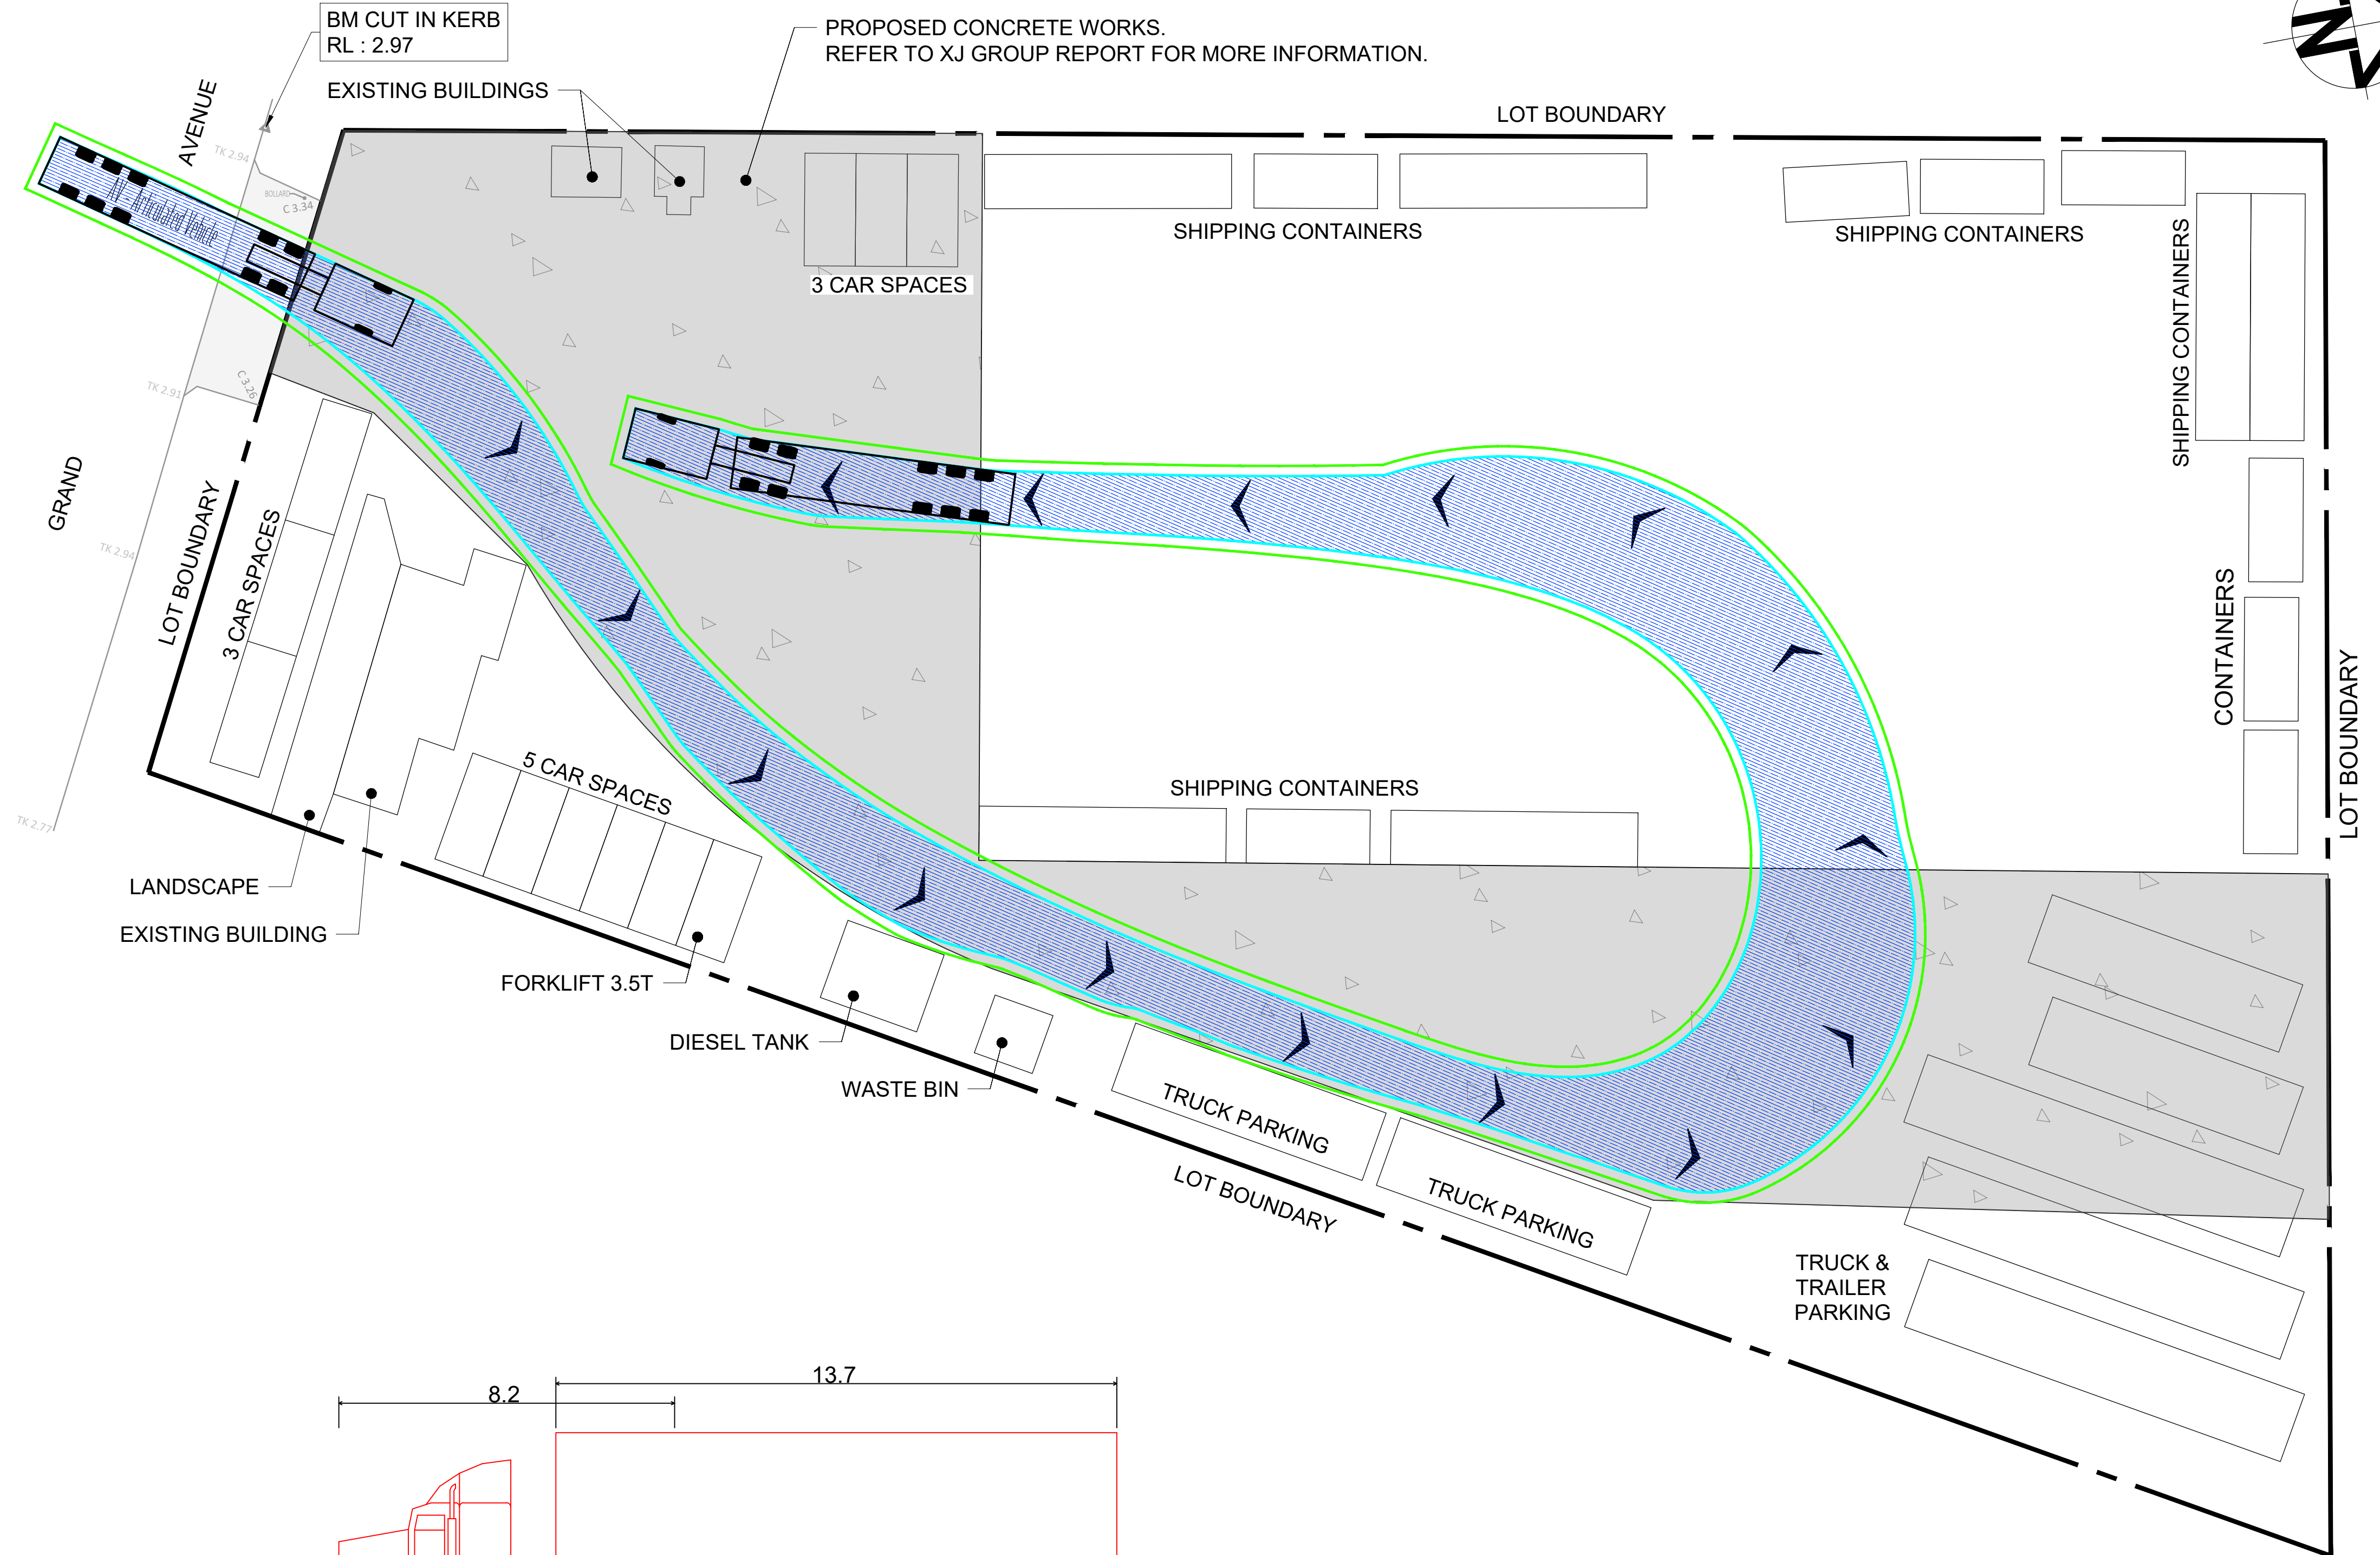

AV - Articulated Vehicle	
Overall Length	19.000m
Overall Width	2.500m
Overall Body Height	4.301m
Min Body Ground Clearance	0.418m
Track Width	2.500m
Lock to lock time	6.00s
Kerb to Kerb Turning Radius	12.500m

[illegible]


Certification By Dr. Michel Chaaya
B.E., M.E. (Res), Ph.D., F.I.E. Aust., CPEng.,
Civil & Structural Engineer

Architect

Council

CITY OF
PARRAMATTA
COUNCIL

Scale

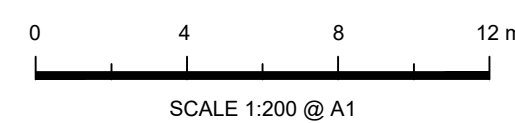

TELFORD_{CIVIL}
DESIGN & CONSTRUCTION EXCELLENCE

Level 14, 132 Smith Street,
Parramatta NSW 2150
PO BOX 3579 Parramatta 2124

Email : info@telfordcivil.com.au
Phone : 02 7809 4931
Company : Telford Consulting Pty Ltd

	Project
--	---------

37A - 39 GRAND AVENUE, CAMELLIA
CIVIL ENGINEERING PLANS
DEVELOPMENT APPLICATION

Drawing Title

CIVIL WORKS AND TURNING TEMPLATE LAYOUT PLAN

Scale 1:200	A1	Project No. 22699	Dwg. No. C100
----------------	----	----------------------	------------------