


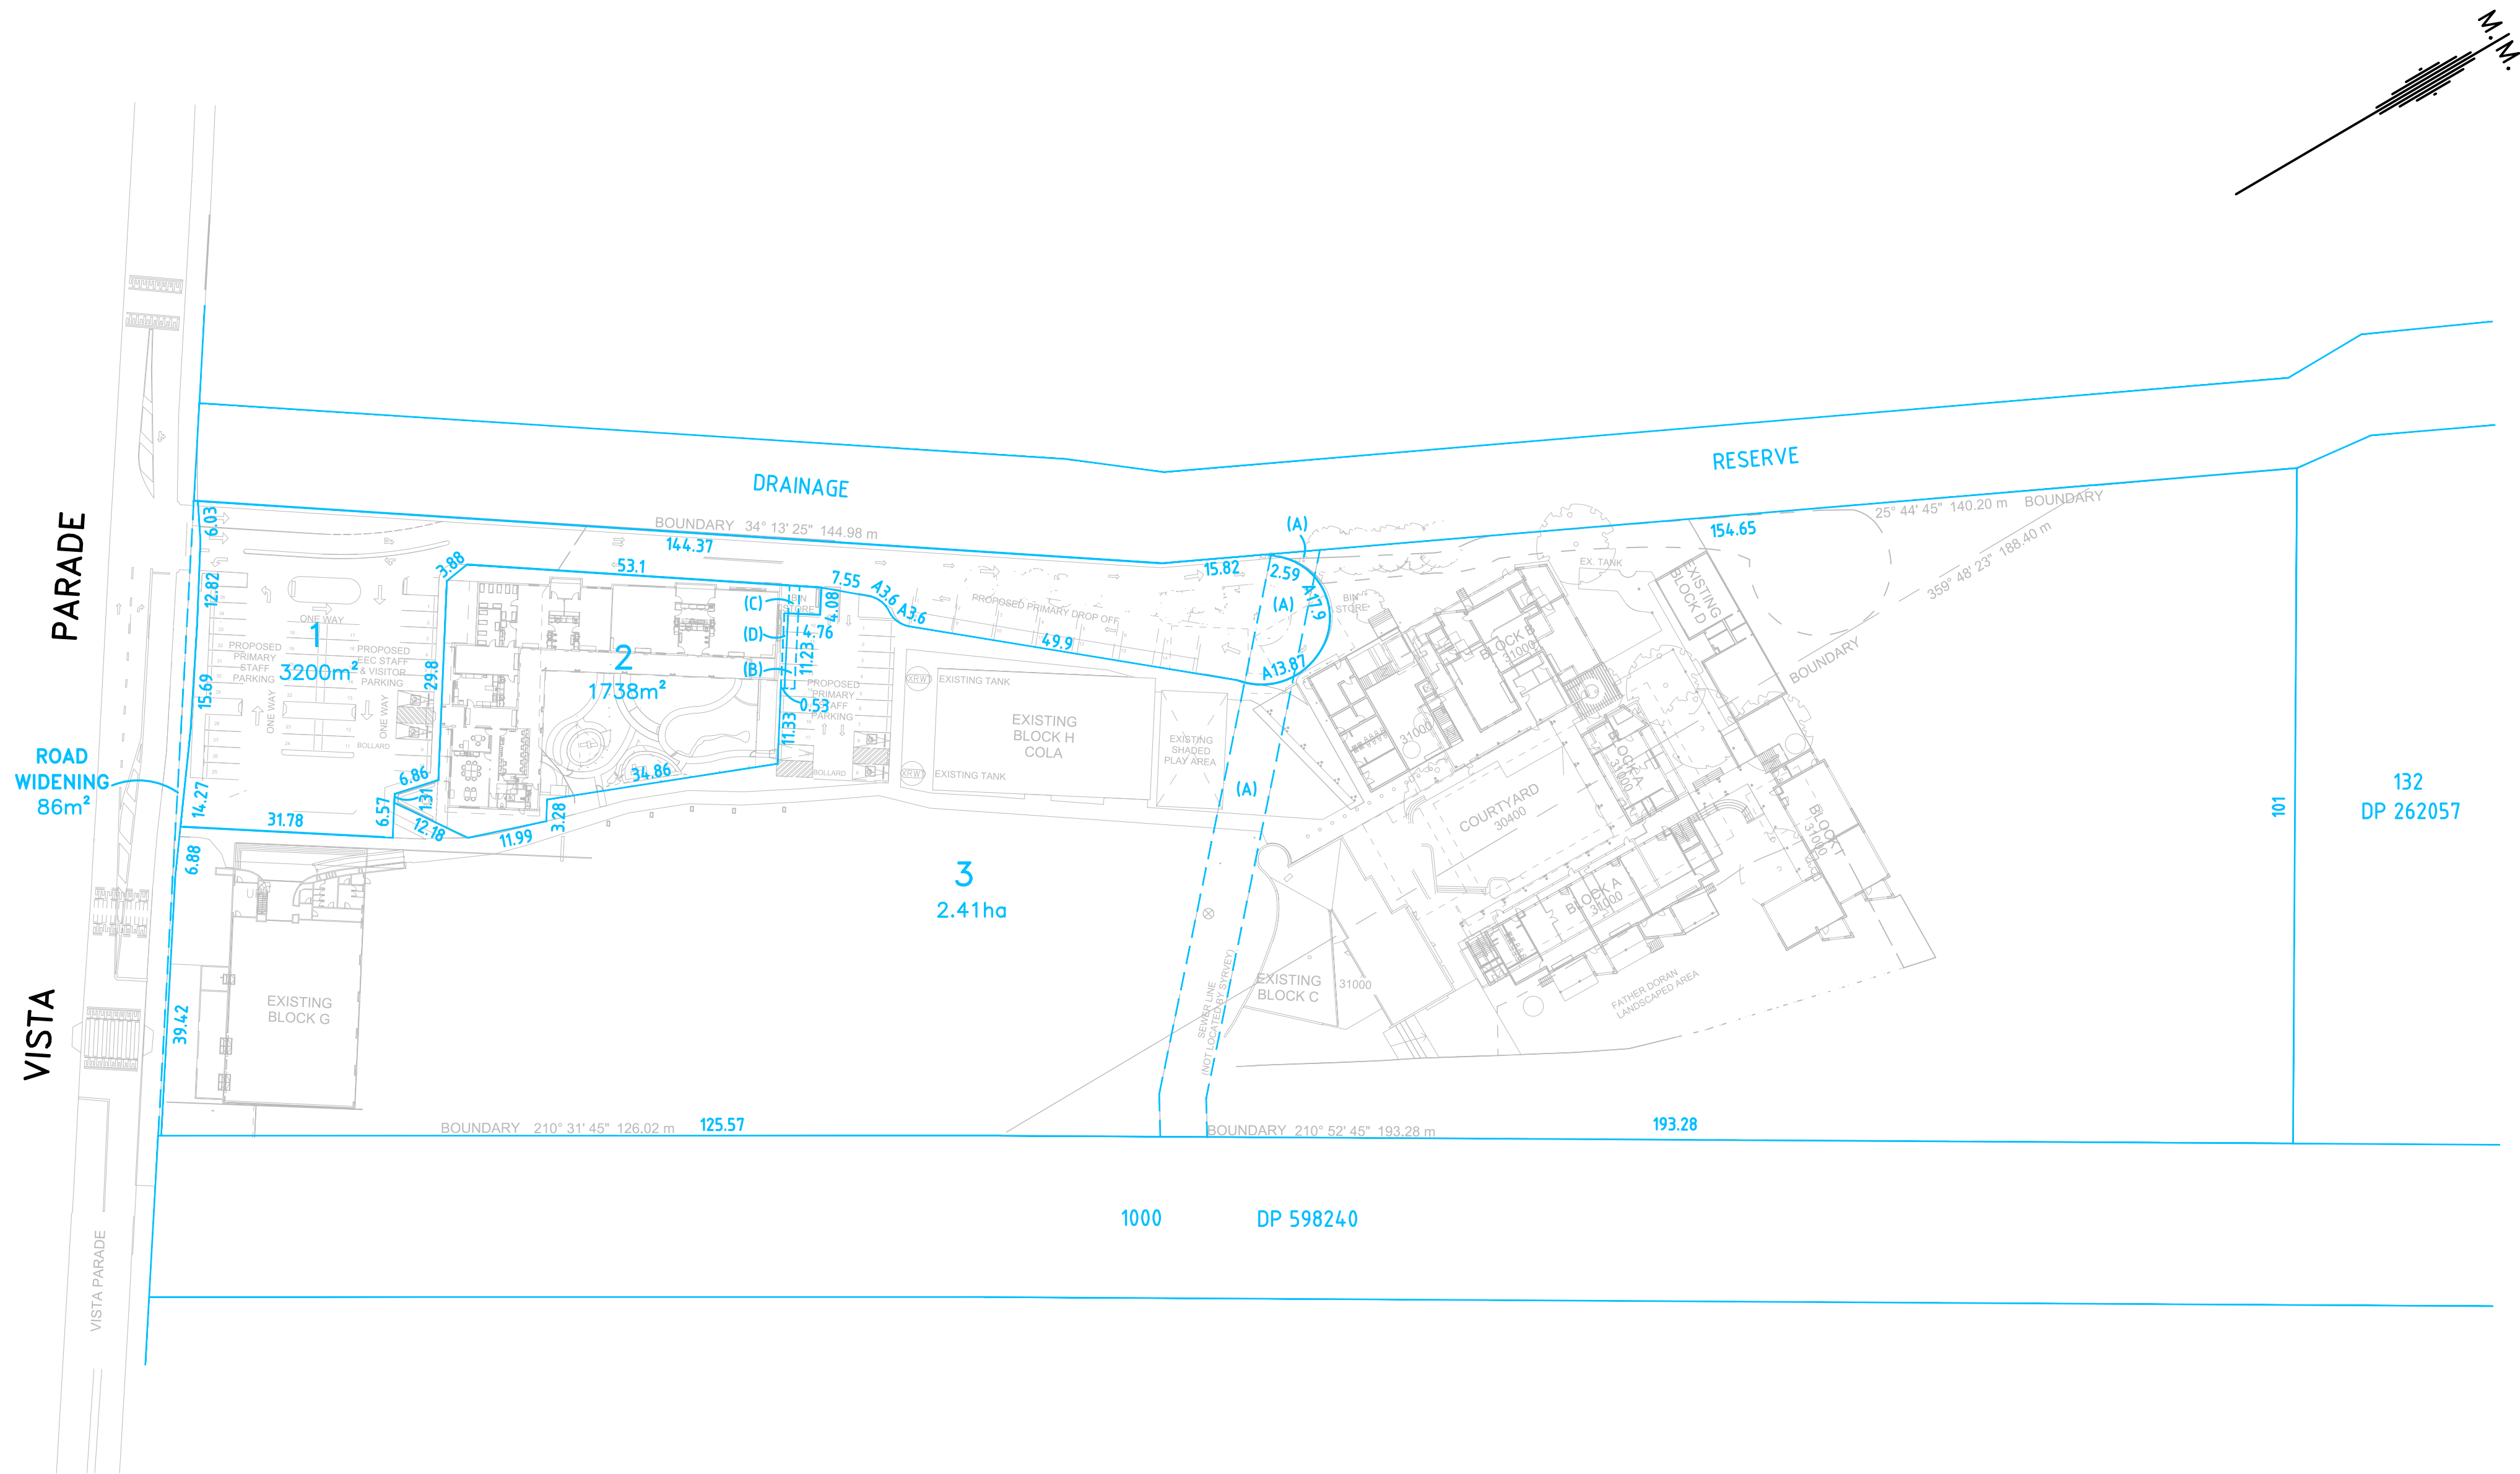

NOTES:

- PLAN SHOWN AS GREY UNDERLAY IS BY WEBBER ARCHITECTS
REF: ST JAMES PRIMARY SCHOOL REVISION JJ DATED 26/10/22
- (A) EASEMENT FOR STORMWATER CHANNEL & SEWERMAIN 7 WIDE (DP616629)
(B) EASEMENT TO DRAIN WATER 1.5 WIDE - LOT 3 BURDENED, LOT 2 BENEFIT
(C) EASEMENT TO DRAIN WATER 1.5 WIDE - LOT 2 BURDENED, LOT 3 BENEFIT
(D) EASEMENT FOR CARPARKING 0.53 WIDE

CAUTION:

LAND IS AFFECTED BY (SEE CERTIFICATE OF TITLE):-
- COVENANT (J834456)
- EASEMENT FOR STORMWATER CHANNEL (S846861)

AMENDMENT	DATE	DESCRIPTION
D	26.10.22	PLAN ISSUED
C	02.09.22	PLAN ISSUED
B	11.08.22	PLAN ISSUED
A	10.10.19.	PLAN ISSUED



**PARKER
SCANLON**

SURVEYING • PROJECT MANAGEMENT • TOWN PLANNING • BUSHFIRE

17 William Street HAMILTON NSW 2303
PO Box 986 HAMILTON NSW 2303
Ph: 4969 6995 ABN 36124 624 022
www.parkerscanlon.com.au
Email: surveys@parkerscanlon.com.au

TITLE: **PLAN PROPOSED COMMUNITY
TITLE SUBDIVISION OF LOT
12 DP560852 & LOT 131
IN DP262057 AT KOTARA**
RE: 30 VISTA PARADE

DATE:	26 OCTOBER 2022
DRAWING:	B1890SUB-I-D.DWG
DRAWN/SURVEYED/CHECKED:	WW/-/MS
PARKER SCANLON CONTACT:	M.SCANLON
REFERENCE No:	B1890
SHEET OF SHEETS	1 2

