

Residential Development

54 Terry Road, Rouse Hill NSW 2155

Landscape Development Application

Drawing Schedule

Drawing Number	Drawing Title	Scale
000	Landscape Coversheet	N/A
001	Landscape Masterplan	1:300
101	Landscape Plan	1:150
102	Landscape Plan	1:150
501	Landscape Details & Planting Schedule	N/A

Plant Schedule						
Symbol	Botanic Name	Common Name	Mature Size (h x w) (m)	Pot size	Spacings	QTY
Street Trees						
Li	Leagerstroemia indica	Crepe Myrtle	6 x 4	100L	As Shown	8
Pc	Pyrus calleryana	Callery Pear	10 x 7	100L	As Shown	4
RaD	Robinia x ambigua 'Decaisneana'	Pink Robinia	15 x 10	100L	As Shown	10
Ss	Sapium sebiferum	Chinese Tallow	10 x 6	100L	As Shown	7
Up	Ulmus parvifolia	Chinese Weeping Elm	13 x 10	100L	As Shown	10
Trees						
Er	Elaeocarpus reticulatus	Blueberry Ash	12 x 5	100L	As Shown	52
Pc	Pistachia chinensis	Pistachio	8 x 4	100L	As Shown	24
Tl	Tristaniopsis laurina	Water Gum	13 x 6	100L	As Shown	22
Shrubs and Accents						
AsH	Acmena smithii 'Hedge Master'	Lilly Pilly	2 x 1	300mm	As Shown	368
CLJ	Callistemon Little John	Dwarf Bottlebrush	1 x 1	300mm	As Shown	151
CRS	Cordyline australis 'Red Sensation'	Cordyline Red Sensation	3 x 2	300mm	As Shown	147
Pt	Phormium tenax 'Baby Bronze'	Baby Bronze NZ Purple Flax	0.75 x 0.8	300mm	As Shown	87
Px	Philodendron Xanadu	Xanadu Philodendron	1 x 1	300mm	As Shown	176
Ri	Raphiolepis indica	Indian Hawthorn	3 x 3	300mm	As Shown	565
STT	Syzygium australe Tiny Tev	Dwarf Lilly Pilly	0.6 x 0.6	300mm	As Shown	207
Vo	Viburnum odoratissum	Sweet Viburnum	3 x 2.5	300mm	As Shown	429
Wf	Westringia fruticosa	Costal Rosemary	2 x 2	300mm	As Shown	288
Groundcovers and Grasses						
Bm	Brachycome multifida	Cut leaf Daisy	0.3 x 1	150mm	5/m ²	113
DB	Dianella caerulea 'Breeze'	Dianella Breeze	0.6 x 0.6	150mm	5/m ²	444
DSS	Dianella 'Silver Streak'	Silver Flax Lily	0.6 x 0.6	150mm	5/m ²	357
DtT	Dianella tasmanica 'Tas Red'	Tas Red Blue Flax Lily	0.4 x 0.5	150mm	5/m ²	92
Dr	Dichondra repens	Kidney Weed	0.1 x 0.3	150mm	5/m ²	906
Gt	Gazania tomentosa	Treasure Flower	0.15 x 0.6	150mm	5/m ²	178
Hs	Hibberia scandens	Snake Vine	0.2 x 2	150mm	5/m ²	195
LIT	Lomandra longifolia 'Tanika'	Tanika Matrush	0.65 x 0.65	150mm	5/m ²	48
LmE	Liriope muscari 'Evergreen Giant'	Giant Turf Lily	0.6 x 0.5	150mm	5/m ²	767
Mp	Myoporum parvifolium	Creeping boobialla	0.2 x 1.5	150mm	5/m ²	172
Pa	Pennisetum alopecuroides 'Purple Lea'	Purple Lea Swamp Foxtail	0.9 x 0.9	150mm	5/m ²	38
Tj	Trachelospermum jasminoides	Star Jasmine	0.3 x 1.5	150mm	5/m ²	1180
Vh	Viola hederacea	Native Violet	0.2 x 0.5	150mm	5/m ²	34

NOT FOR CONSTRUCTION


© 2018 Site Image (NSW) Pty Ltd ABN 44 801 262 380 as agent for Site Image NSW Partnership. All rights reserved. This drawing is copyright and shall not be reproduced or copied in any form or by any means (graphic, electronic or mechanical including photocopy) without the written permission of Site Image (NSW) Pty Ltd Any license, expressed or implied, to use this document for any purpose what so ever is restricted to the terms of the written agreement between Site Image (NSW) Pty Ltd and the instructing party.

The contractor shall check and verify all work on site (including work by others) before commencing the landscape installation. Any discrepancies are to be reported to the Project Manager or Landscape Architect prior to commencing work. Do not scale this drawing. Any required dimensions not shown shall be referred to the Landscape Architect for confirmation.

E	Architectural Coordination	JD	NM	09.10.2019
D	Revised Planting	SM	NM	10.12.2018
C	Landscape Areas Added	JM	NM	27.08.2018
B	Architectural Coordination	JW	NM	14.08.2018
A	For Comment	JW	NM	10.08.2018
Issue	Revision Description	Drawn	Check	Date

LEGEND

Key Plan:

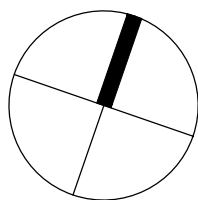

S I T E I M A G E

Landscape Architects

Level 1, 3-5 Baptist Street
Redfern NSW 2016
Australia

Tel: (61 2) 8332 5600
Fax: (61 2) 9698 2877
www.siteimage.com.au

Client:

Prisma Rouse Hill
Development PTY LTD

Project:

Residential Development
54 Terry Road,
Rouse Hill NSW 2155

Drawing Name:

Cover Sheet

DEVELOPMENT APPLICATION

Scale:

Job Number:


SS18-3885

Drawing Number:

000

Issue:

E

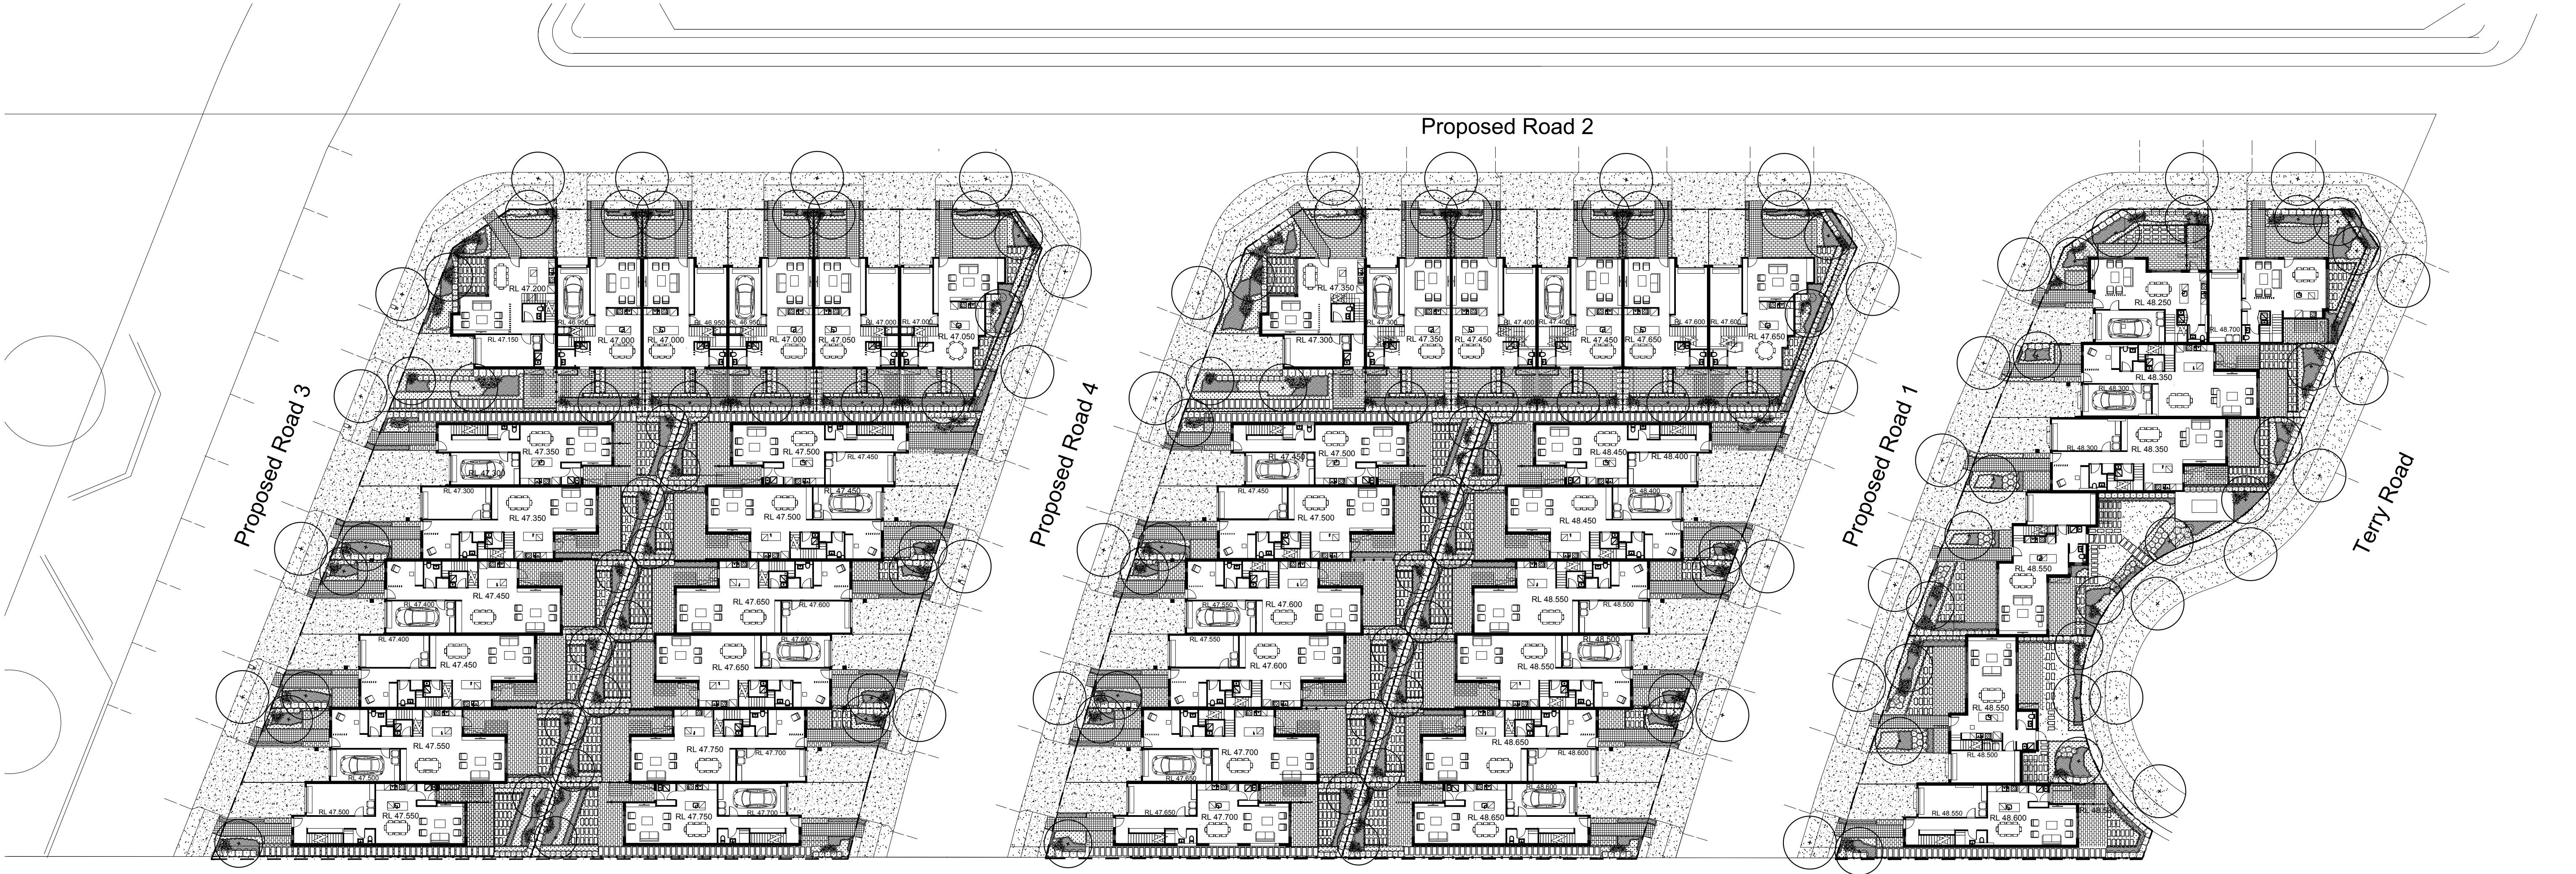

NOT FOR CONSTRUCTION


© 2018 Site Image (NSW) Pty Ltd ABN 44 801 262 380 as agent for Site Image NSW Partnership. All rights reserved. This drawing is copyright and shall not be reproduced or copied in any form or by any means (graphic, electronic or mechanical including photocopy) without the written permission of Site Image (NSW) Pty Ltd. Any license, expressed or implied, to use this document for any purpose what so ever is restricted to the terms of the written agreement between Site Image (NSW) Pty Ltd and the instructing party.

The contractor shall check and verify all work on site (including work by others) before commencing the landscape installation. Any discrepancies are to be reported to the Project Manager or Landscape Architect prior to commencing work. Do not scale this drawing. Any required dimensions not shown shall be referred to the Landscape Architect for confirmation.

D	Architectural Coordination	JD	NM	09.10.2019
C	Revised Planting	SM	NM	10.12.2018
B	Architectural Coordination	JW	NM	14.08.2018
A	For Comment	JW	NM	10.08.2018
Issue	Revision Description	Drawn	Check	Date

LEGEND	
	Site Boundary
	Proposed Tree
	Proposed Shrubs and Accents
	Divisional Fence
	Proposed Grasses and Groundcovers
	Turf
	Stepping Pavers
	Rear Fence
	Concrete Paving
	Unit Paving
	Garden Edge
	Screening

Key Plan:

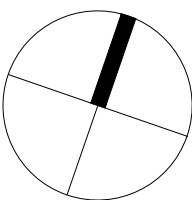

SITE IMAGE
Landscape Architects
Level 1, 3-5 Baptist Street
Redfern NSW 2016
Australia
Tel: (61 2) 8332 5600
Fax: (61 2) 9698 2877
www.siteimage.com.au


Client:
**Prisma Rouse Hill
Development PTY LTD**

Project:
**Residential Development
54 Terry Road,
Rouse Hill NSW 2155**

Drawing Name:
Landscape Masterplan

DEVELOPMENT APPLICATION

Scale: 1:300 @ A1
Job Number: SS18-3885
Drawing Number: 001
Issue: D

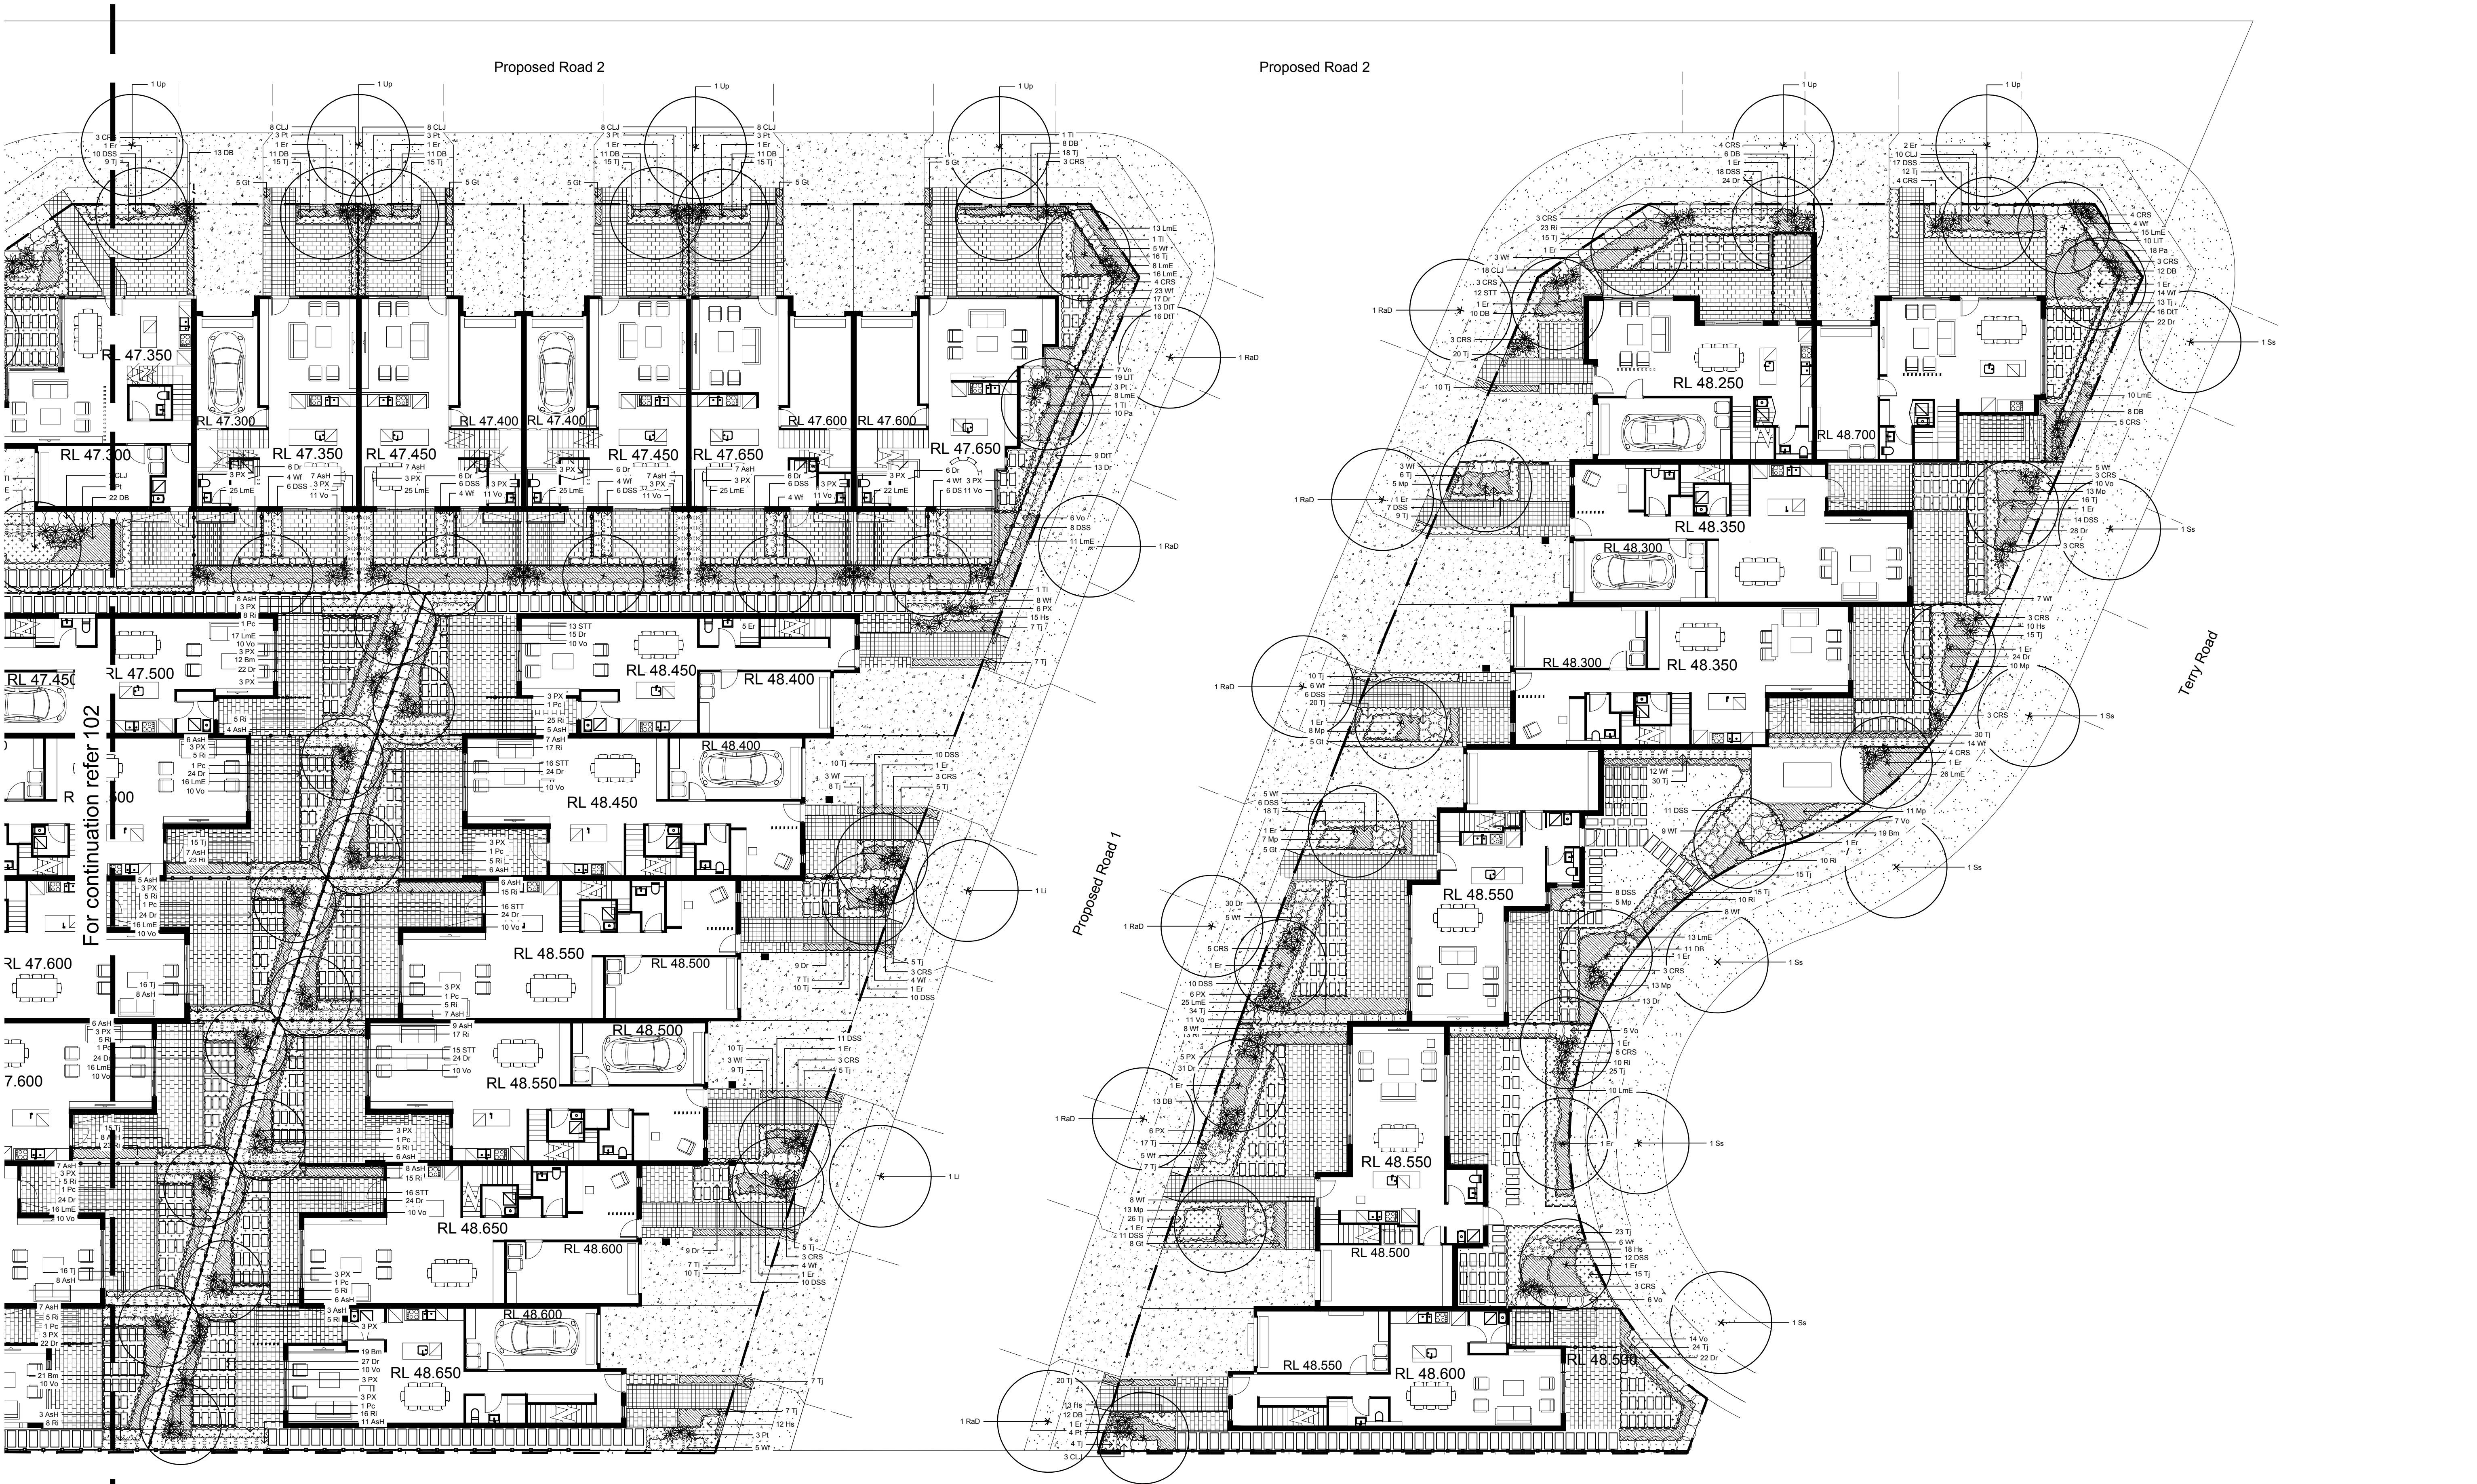

NOT FOR CONSTRUCTION

© 2018 Site Image (NSW) Pty Ltd ABN 44 801 262 380 as agent for Site Image NSW Partnership. All rights reserved. This drawing is copyright and shall not be reproduced or copied in any form or by any means (graphic, electronic or mechanical including photocopy) without the written permission of Site Image (NSW) Pty Ltd Any license, expressed or implied, to use this document for any purpose what so ever is restricted to the terms of the written agreement between Site Image (NSW) Pty Ltd and the instructing party.

The contractor shall check and verify all work on site (including work by others) before commencing the landscape installation. Any discrepancies are to be reported to the Project Manager or Landscape Architect prior to commencing work. Do not scale this drawing. Any required dimensions not shown shall be referred to the Landscape Architect for confirmation.



Issue	Revision Description	Drawn	Check	Date
D	Architectural Coordination	JD	NM	09.10.2019
C	Revised Planting	SM	NM	10.12.2018
B	Architectural Coordination	JW	NM	14.08.2018
A	For Comment	JW	NM	10.08.2018

LEGEND	
	Site Boundary
	Proposed Tree
	Proposed Shrubs and Accents
	Divisional Fence

	Proposed Grasses and Groundcovers
	Turf
	Stepping Pavers
	Rear Fence

	Concrete Paving
	Unit Paving
	Garden Edge
	Screening

Key Plan:

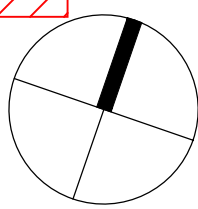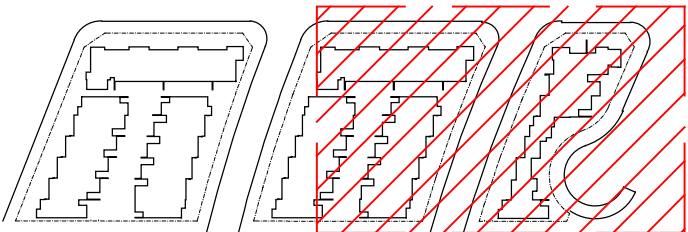

SITE IMAGE
Landscape Architects
Level 1, 3-5 Baptist Street
Redfern NSW 2016
Australia
Tel: (61 2) 8332 5600
Fax: (61 2) 9698 2877
www.siteimage.com.au

Client:
**Prisma Rouse Hill
Development PTY LTD**

Project:
**Residential Development
54 Terry Road,
Rouse Hill NSW 2155**


Drawing Name:
Landscape Plan

DEVELOPMENT APPLICATION


Scale: 1:150 @ A1
Job Number:
SS18-3885

Drawing Number:
1 2 3 4 5m


Issue:
102 D

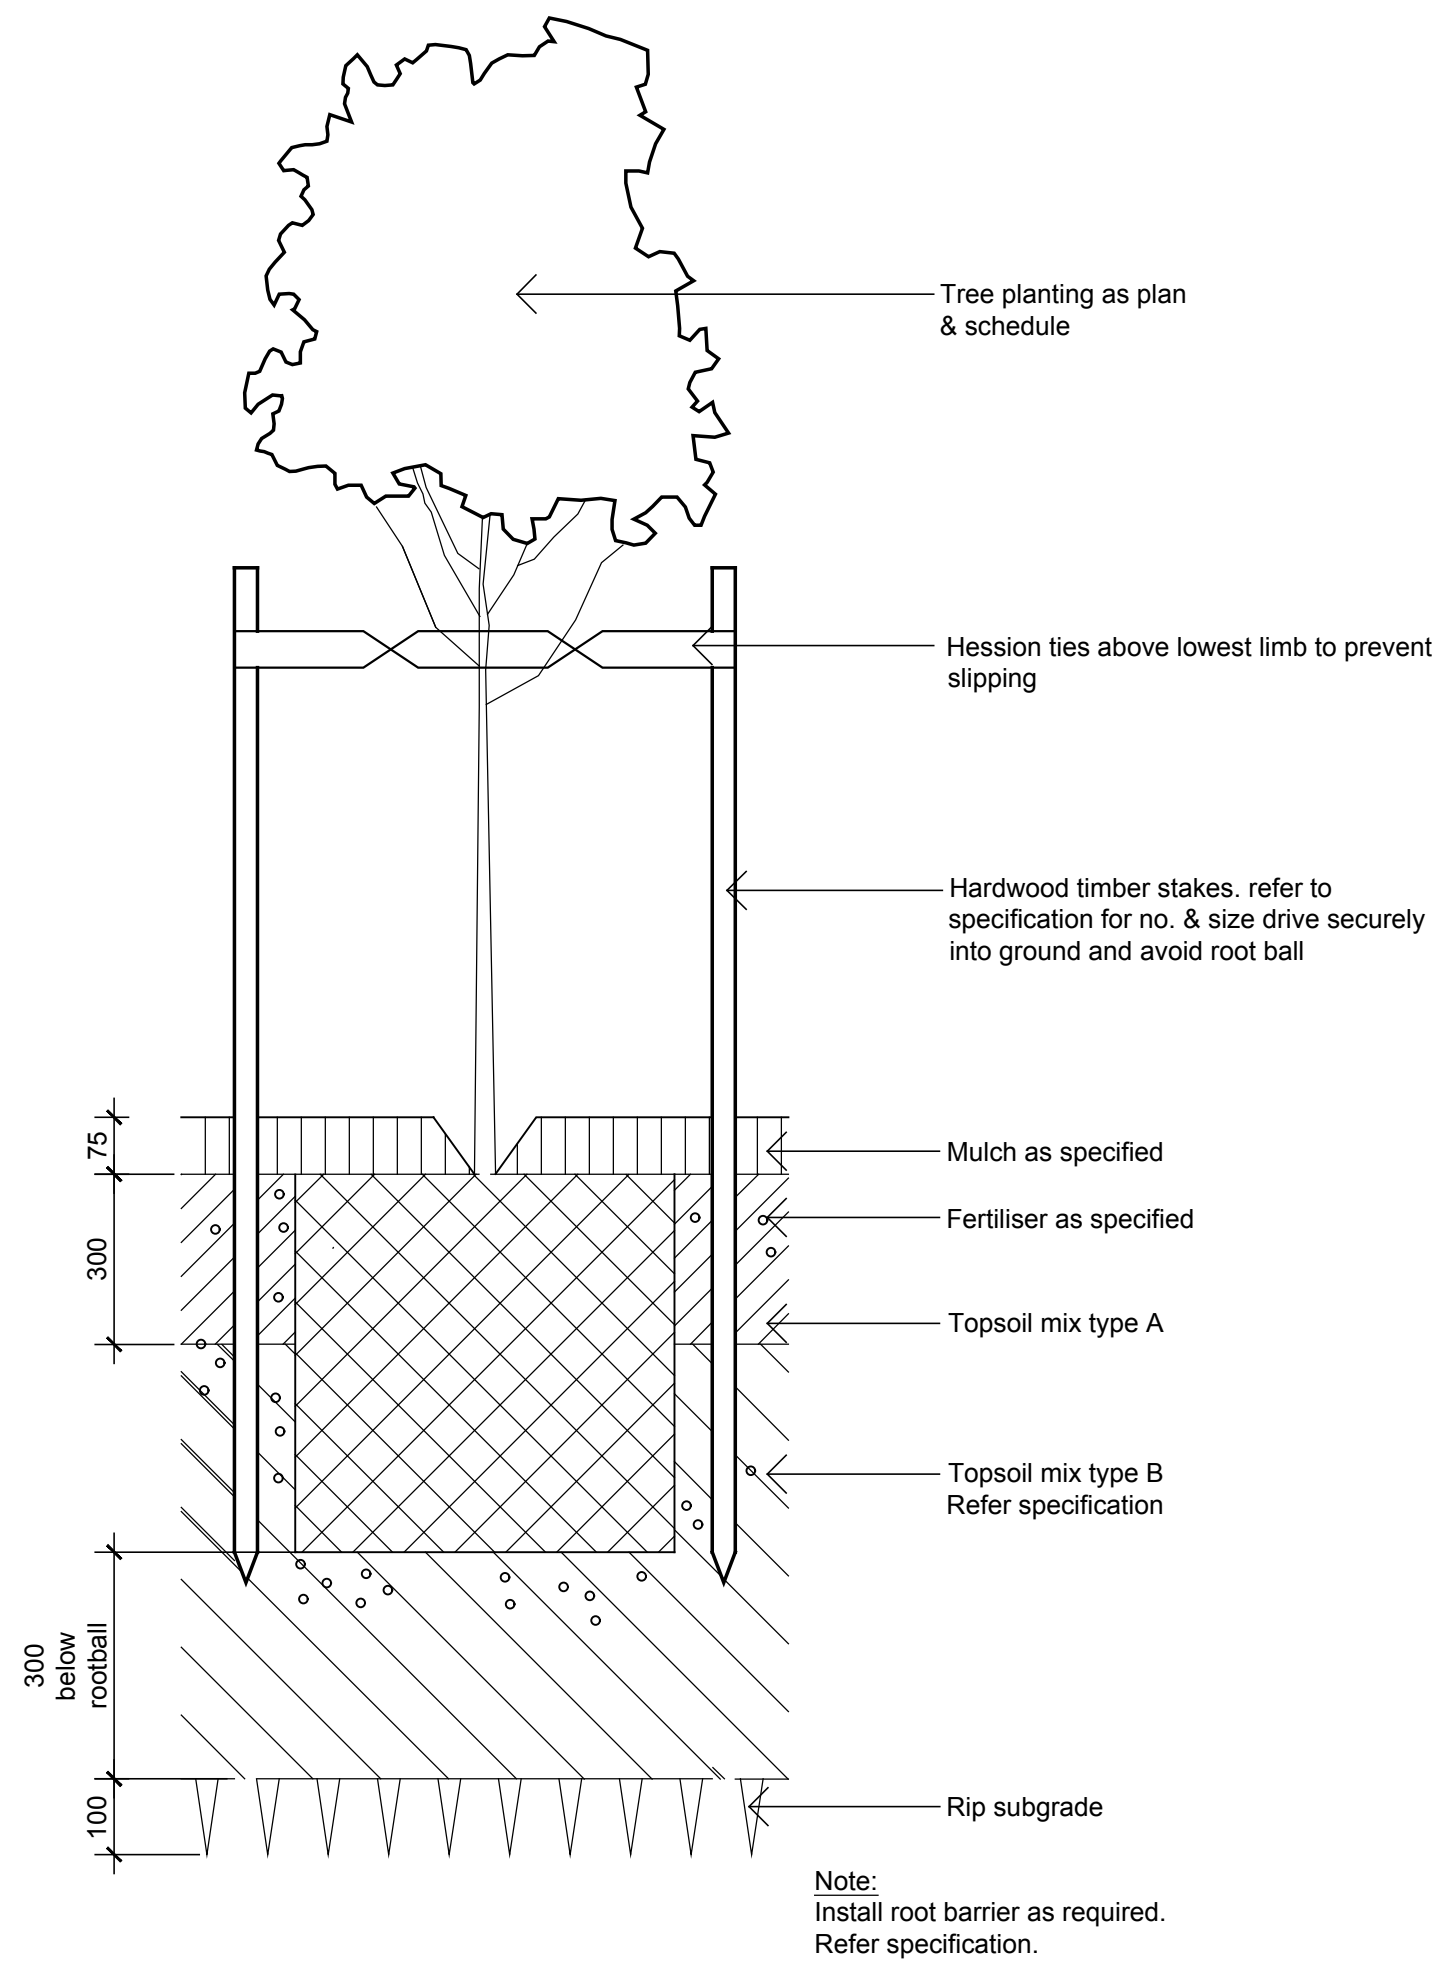


DETAIL - 75-200L TREE PLANTING ON GRADE
1:10

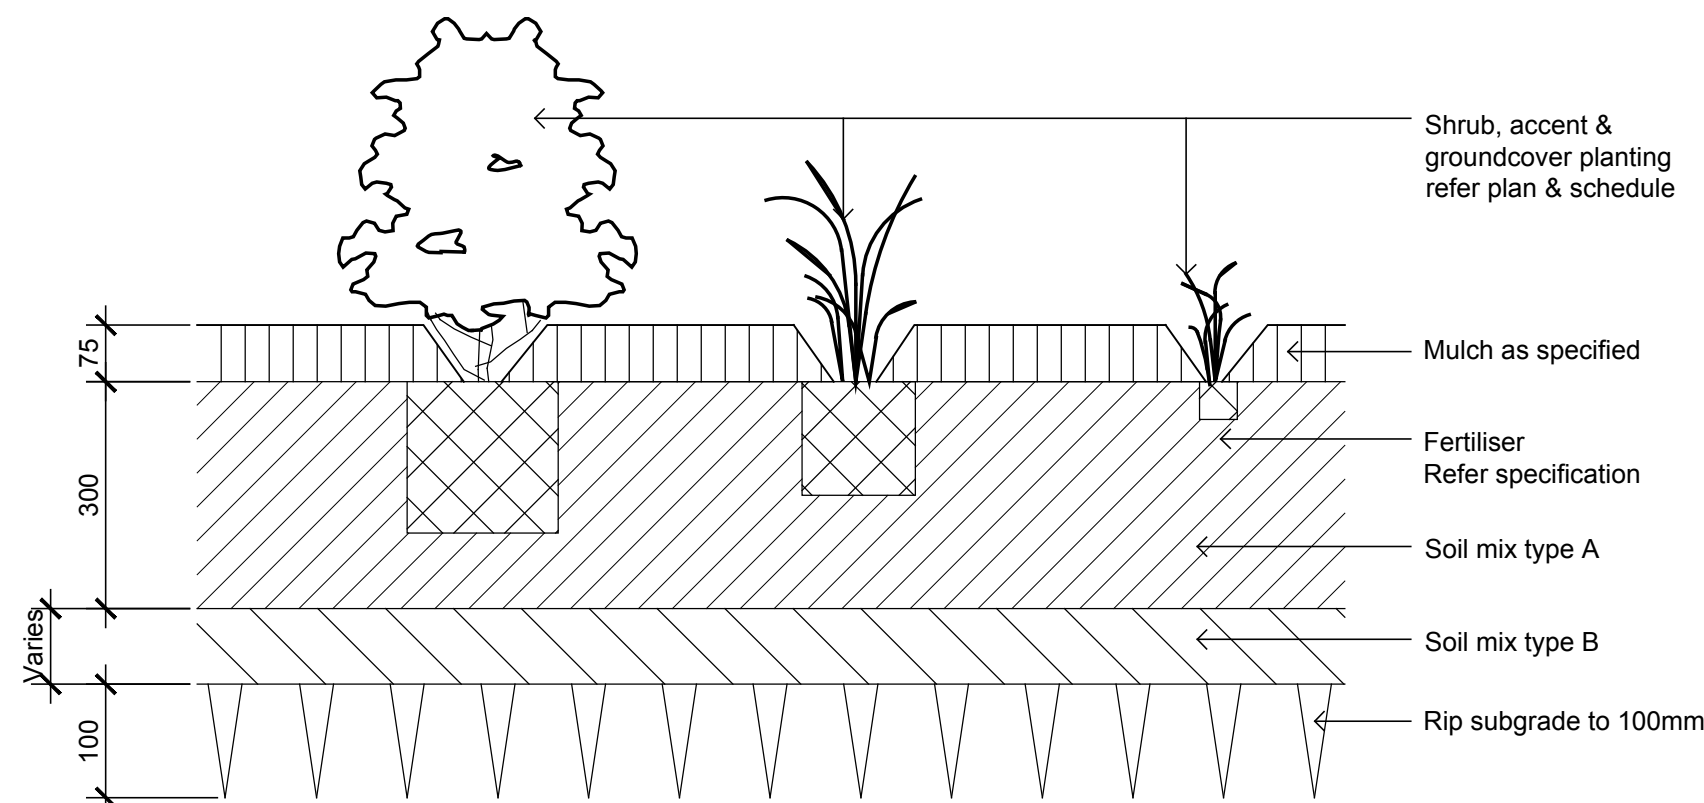


DETAIL - SHRUB, ACCENT & GROUNDCOVER PLANTING ON GRADE
1:10

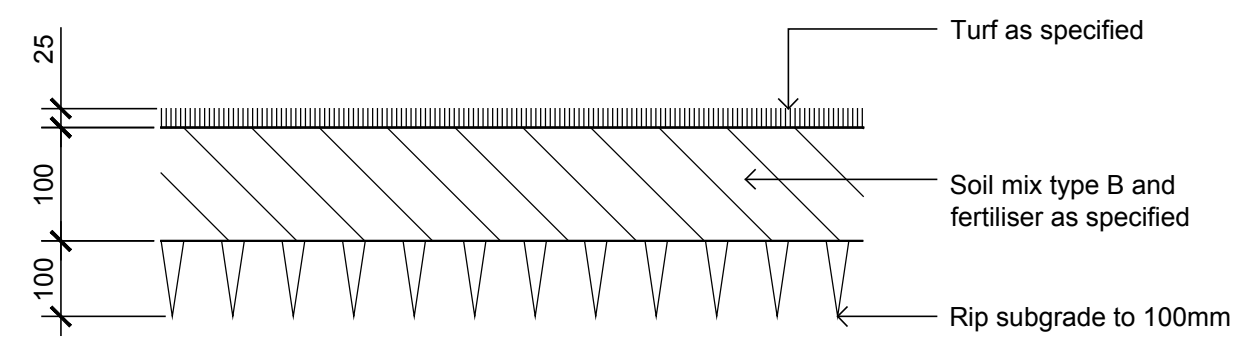


DETAIL -TURF ON EVEN GRADE
1:10

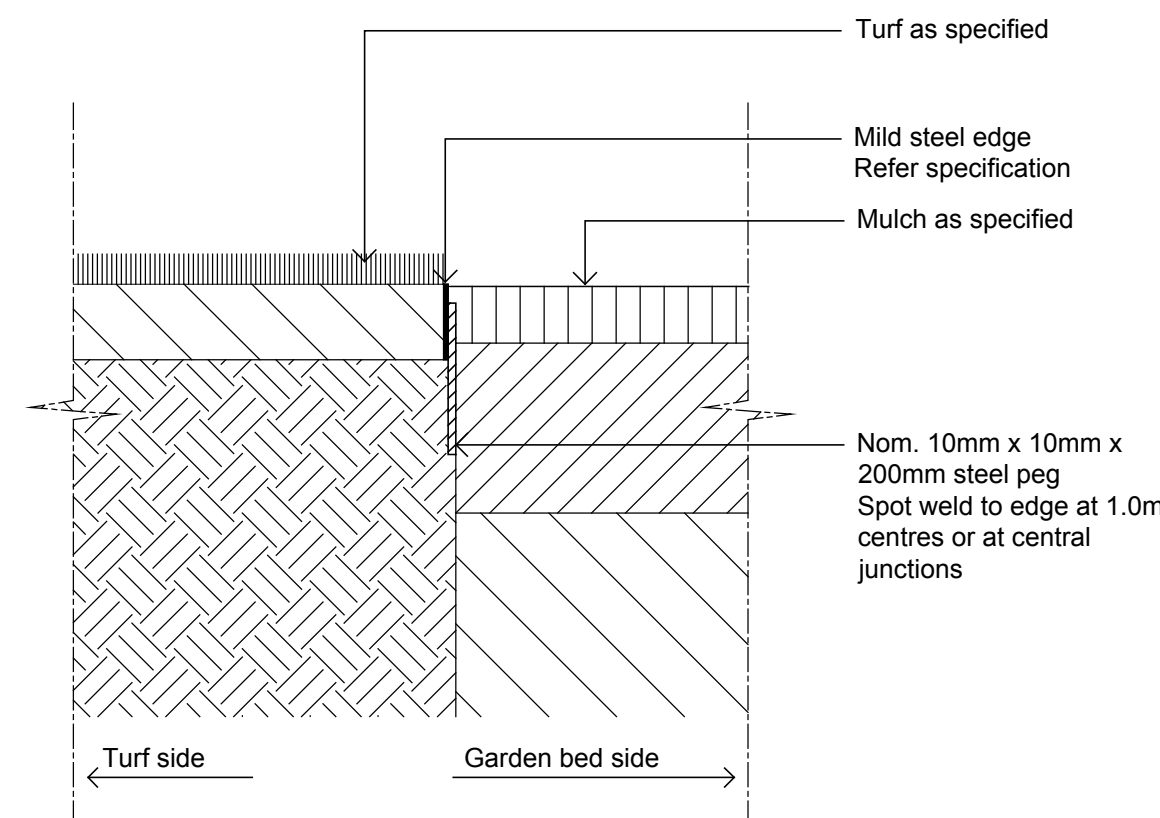

TYPICAL MILD STEEL EDGE
SCALE 1:10

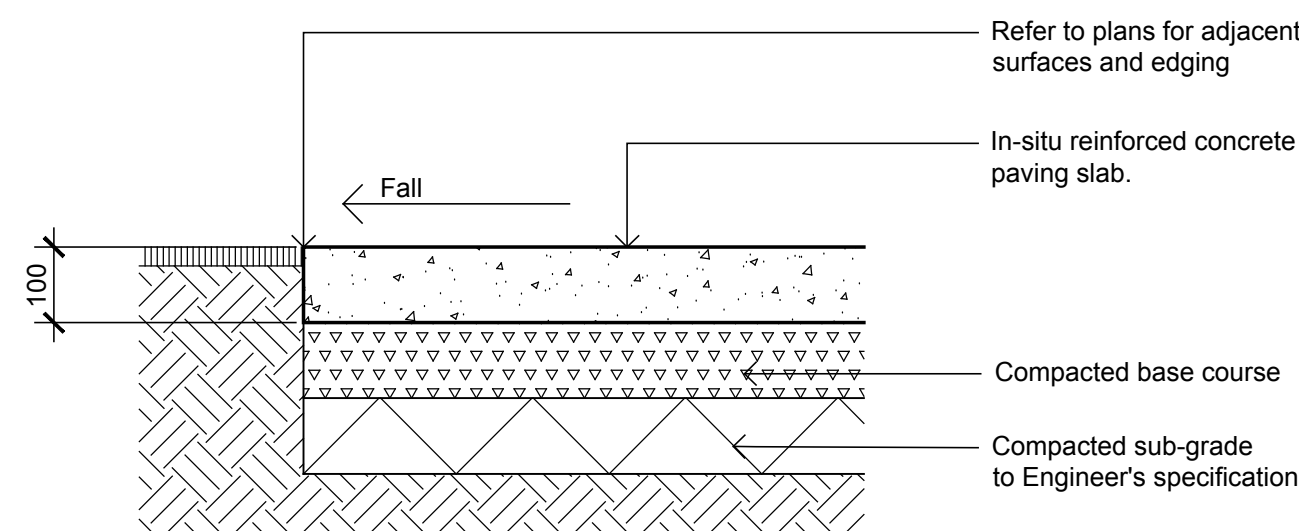

INSITU CONCRETE PAVING
SCALE 1:10

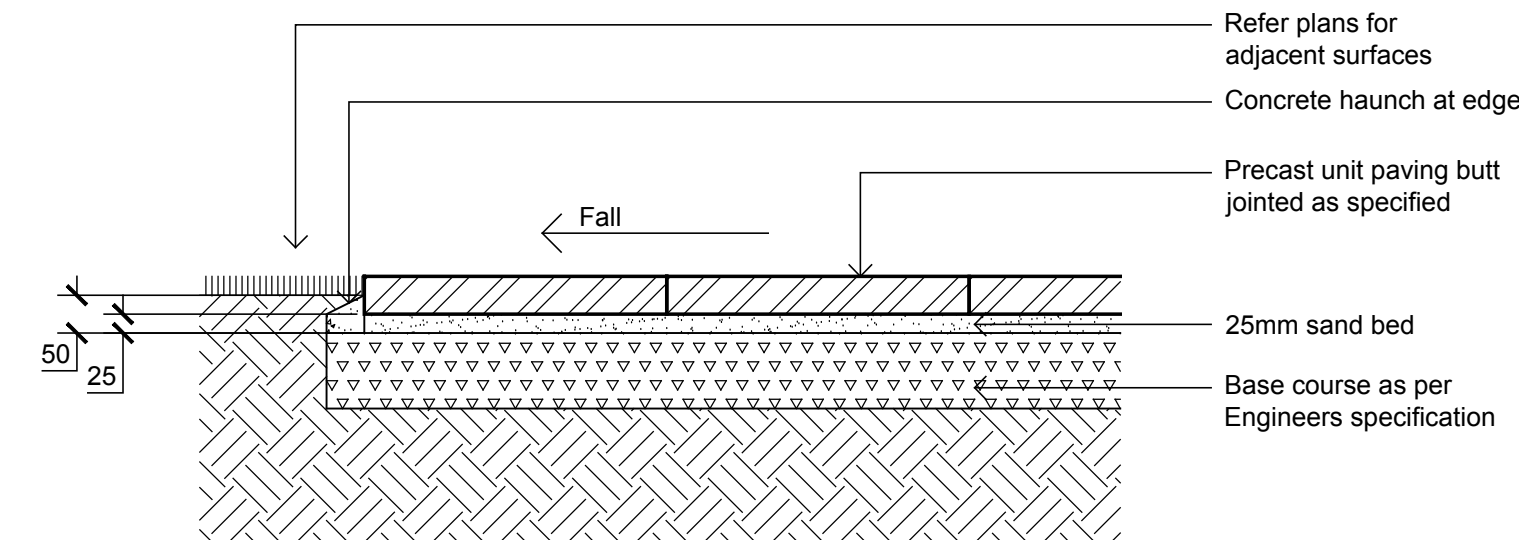

PRECAST UNIT PAVERS ON GRADE
SCALE 1:10

NOT FOR CONSTRUCTION


© 2018 Site Image (NSW) Pty Ltd ABN 44 801 262 380 as agent for Site Image NSW Partnership. All rights reserved. This drawing is copyright and shall not be reproduced or copied in any form or by any means (graphic, electronic or mechanical including photocopy) without the written permission of Site Image (NSW) Pty Ltd Any license, expressed or implied, to use this document for any purpose what so ever is restricted to the terms of the written agreement between Site Image (NSW) Pty Ltd and the instructing party.

The contractor shall check and verify all work on site (including work by others) before commencing the landscape installation. Any discrepancies are to be reported to the Project Manager or Landscape Architect prior to commencing work. Do not scale this drawing. Any required dimensions not shown shall be referred to the Landscape Architect for confirmation.

C	Architectural Coordination	JD	NM	09.10.2019
B	Architectural Coordination	JW	NM	14.08.2018
A	For Comment	JW	NM	10.08.2018
Issue	Revision Description	Drawn	Check	Date

LEGEND

Key Plan:

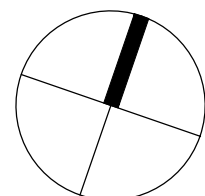

SITE IMAGE
Landscape Architects
Level 1, 3-5 Baptist Street
Redfern NSW 2016
Australia
Tel: (61 2) 8332 5600
Fax: (61 2) 9698 2877
www.siteimage.com.au

Client:
**Prisma Rouse Hill
Development PTY LTD**

Project:
**Residential Development
54 Terry Road,
Rouse Hill NSW 2155**

Drawing Name:
Landscape Details

DEVELOPMENT APPLICATION

Scale:
Job Number: **SS18-3885**
Drawing Number:
Issue: **501 C**