


198-204 LEURA MALL, LEURA

Landscape Development Application

DWG	DRAWING TITLE	SCALE
LA00	COVER SHEET & CONTEXT PLAN	-
LA01	TREE RETENTION & REMOVAL PLAN	1:100 @ A1
LA02	LANDSCAPE PLAN	1:100 @ A1
LA03	INDICATIVE PLANT SCHEDULE & PLANTING CHARACTER	N/A
LA04	PLANTING PLAN	1:100 @ A1
LA05	LANDSCAPE SECTION AA	1:100 @ A1
LD01	TYPICAL DETAILS	AS SHOWN



SITE CONTEXT PLAN

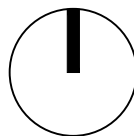



SCALE 1:100 @ A1
 0 1 2 4 6 8 10

PROPOSED TREE

PROPOSED
GROUNDCOVER

PROPOSED
SHRUBS

PROPOSED
TREE

[illegible]

PROPOSED
LEVELS

PAVING



STEPPER PAVER
EXISTING TREE
REMOVED



TRANSPLANTED RHODODENDRONS

TaylorBrammer LA02G

TAYLOR BRAMMER LANDSCAPE ARCHITECTS PTY LTD
SYDNEY STUDIO
219 Oxford Street Woolahra, NSW, 2025 E sydney@taylorbrammer.com.au T 61 2 9387 8655
Copyright © Taylor Brammer Landscape Architects Pty Ltd. ABN 61 068 724 988



Abies pinsapo 'Aurea'



Chamaecyparis obtusa 'Gracilis'



Rhododendron 'Sir Robert Peel'



Quercus rubra



Azalea 'Autumn Cheer'



Azalea 'Autumn Lilac'



Cotinus coggygia 'Royal Purple'



Daphne odora



Loropetalum chinensis var. rubrum



Pieris japonica 'Christmas Cheer'



Prostanthera lasianthos



Spirea japonica



Ajuga reptans



Blechnum cartilagineum



Doodia aspera




Nepeta x faassenii 'Walker's Low'

PLANT SCHEDULE

ID	BOTANICAL NAME	COMMON NAME	HEIGHT (m)	SPREAD (m)	SIZE	QTY
TREES						
AM	Acacia melanoxylon	Australian Blackwood	13m	6m	200L	1
AO	Abies pinsapo 'Aurea'	Golden Spanish Fir	10m	4m	200L	1
AP	Acer platanoides 'Crimson Sentry'	Norway Maple	7m	4m	200L	2
AB	Acer rubrum 'Bowhall'	Nowhall Red Maple	10m	4m	200L	1
AX	Acer x freemanii 'Jeffersred'	Autumn Blaze maple	13m	10m	200L	1
BI	Banksia integrifolia	Coast Banksia	15m	6m	200L	1
CJ	Cryptomeria japonica	Japanese Cedar	15m	5m	200L	2
CY	Chamaecyparis obtusa 'Gracilis'	Hinoke Cypress	7m	4m	200L	8
Ju-Sk	Juniperus virginiana 'Skyrocket'	Blue Skyrocket	13m	1m	200L	8
Li-Oa	Liquidambar styraciflua 'Oakville Highlight'	Sweetgum	15m	4m	200L	3
LT	Liriodendron tulipifera 'Fastigiatum'	Narrow Tulip Tree	13m	7m	400L	1
MA	Magnolia grandiflora 'Alta'	Magnolia	9m	4m	200L	2
NS	Nyssa sylvatica	Black Tupelo	12m	6m	200L	2
RA	Rhododendron 'Sir Robert Peel'	Tree Rhododendron	10m	4m	200L	2
Qu-ru	Quercus rubra	Red Oak	16m	12m	200L	2
SHRUBS						
AZ	Azalea 'Autumn Cheer'	Dwarf Rhododendron hybrid	0.6m	1m	200mm	9
AY	Azalea 'Autumn Lilac'	Dwarf Rhododendron hybrid	1m	1m	200mm	18
CA	Camellia japonica 'Geoff James'	Camellia	3m	2m	200mm	29
CS	Cornus alba sibirica	Cornus 'Red Stem'	2.5m	1m	200mm	9
Ch-ob	Chamaecyparis obtusa 'Minima'	Minimal Hinoki Cypress	0.5m	0.5m	200mm	3
CO	Cotinus coggygia 'Royal Purple'	Purple Smoke Bush	3m	3m	200mm	30
DO	Daphne odora	Winter Daphne	1.5m	1.5m	200mm	19
EE	Elaeagnus x ebbingei	Ebbing's Silverberry	4m	3m	200mm	23
Hy-qu	Hydrangea quercifolia	Oakleaf Hydrangea	1.5m	1.5m	200mm	10
LC	Loropetalum chinensis var. rubrum	Loropetalum	1m	1m	200mm	73
PJ	Pieris japonica	Temple Bells	1.2m	1m	200mm	68
PL	Prostanthera lasianthos	Mint Ice	1.5m	2m	200mm	12
Pi-mu	Pinus mugo 'Sherwood Compact'	Compact Mugo Pine	1m	1.5m	200mm	3
Pi-or	Picea orientalis 'Tom Thumb'	Tom Thumb Oriental Spruce	1m	1m	200mm	3
Pi-te	Pittosporum tenuifolium	Pittosporum Silver Sheen	4m	2m	25L	25
SJ	Spirea japonica	Japanese Spirea	1m	1m	200mm	16
Te-sp	Telopea speciosissima	New South Wales Waratah	3m	2m	200mm	10
VM	Viburnum mariesii	Double Viburnum	4m	1m	25L	64
WF	Weigela florida	Pink Weigela	2m	1.5m	200mm	18
GROUNDCOVERS						
AR	Ajuga reptans	Bugleweed	0.3m	0.5m	150mm	51
BN	Blechnum nudum	Fishbone Water Fern	0.6m	0.8m	150mm	128
BG	Blechnum cartilagineum	Gristle Fern	1m	1m	150mm	40
CT	Cerastium tomentosum	Snow In Summer	0.2m	0.8m	150mm	137
Di-re	Dichondra repens	Kidney Weed	0.15m	3m	TUBE	508
Eu-wu	Euphorbia wulfenii	Mediterranean Spurge	1m	0.8m	150mm	124
He-co	Helleborus corsicus	Holly-Leaved Hellebore	1m	1m	150mm	150
He-or	Helleborus orientalis	Winter Rose	0.5m	0.4m	150mm	133
Ju-co	Juniper conferta	Shore Juniper	0.3m	2m	150mm	30
My-pa	Myoporum parvifolium	Creeping Boobialla	0.25m	1m	150mm	30
My-sy	Myosotis sylvatica	Wood Forget-me-not	0.25m	0.5m	150mm	84
Ne-fa	Nepeta x faassenii 'Walker's Low'	Catmint	0.6m	0.9m	150mm	314
Vi-he	Viola hederacea	Native Violet	0.15m	2m	TUBE	508

NOTE:
* Plant quantities on planting plan take precedence over quantities identified in this schedule.

INDICATIVE PLANT SCHEDULE & PLANTING CHARACTER

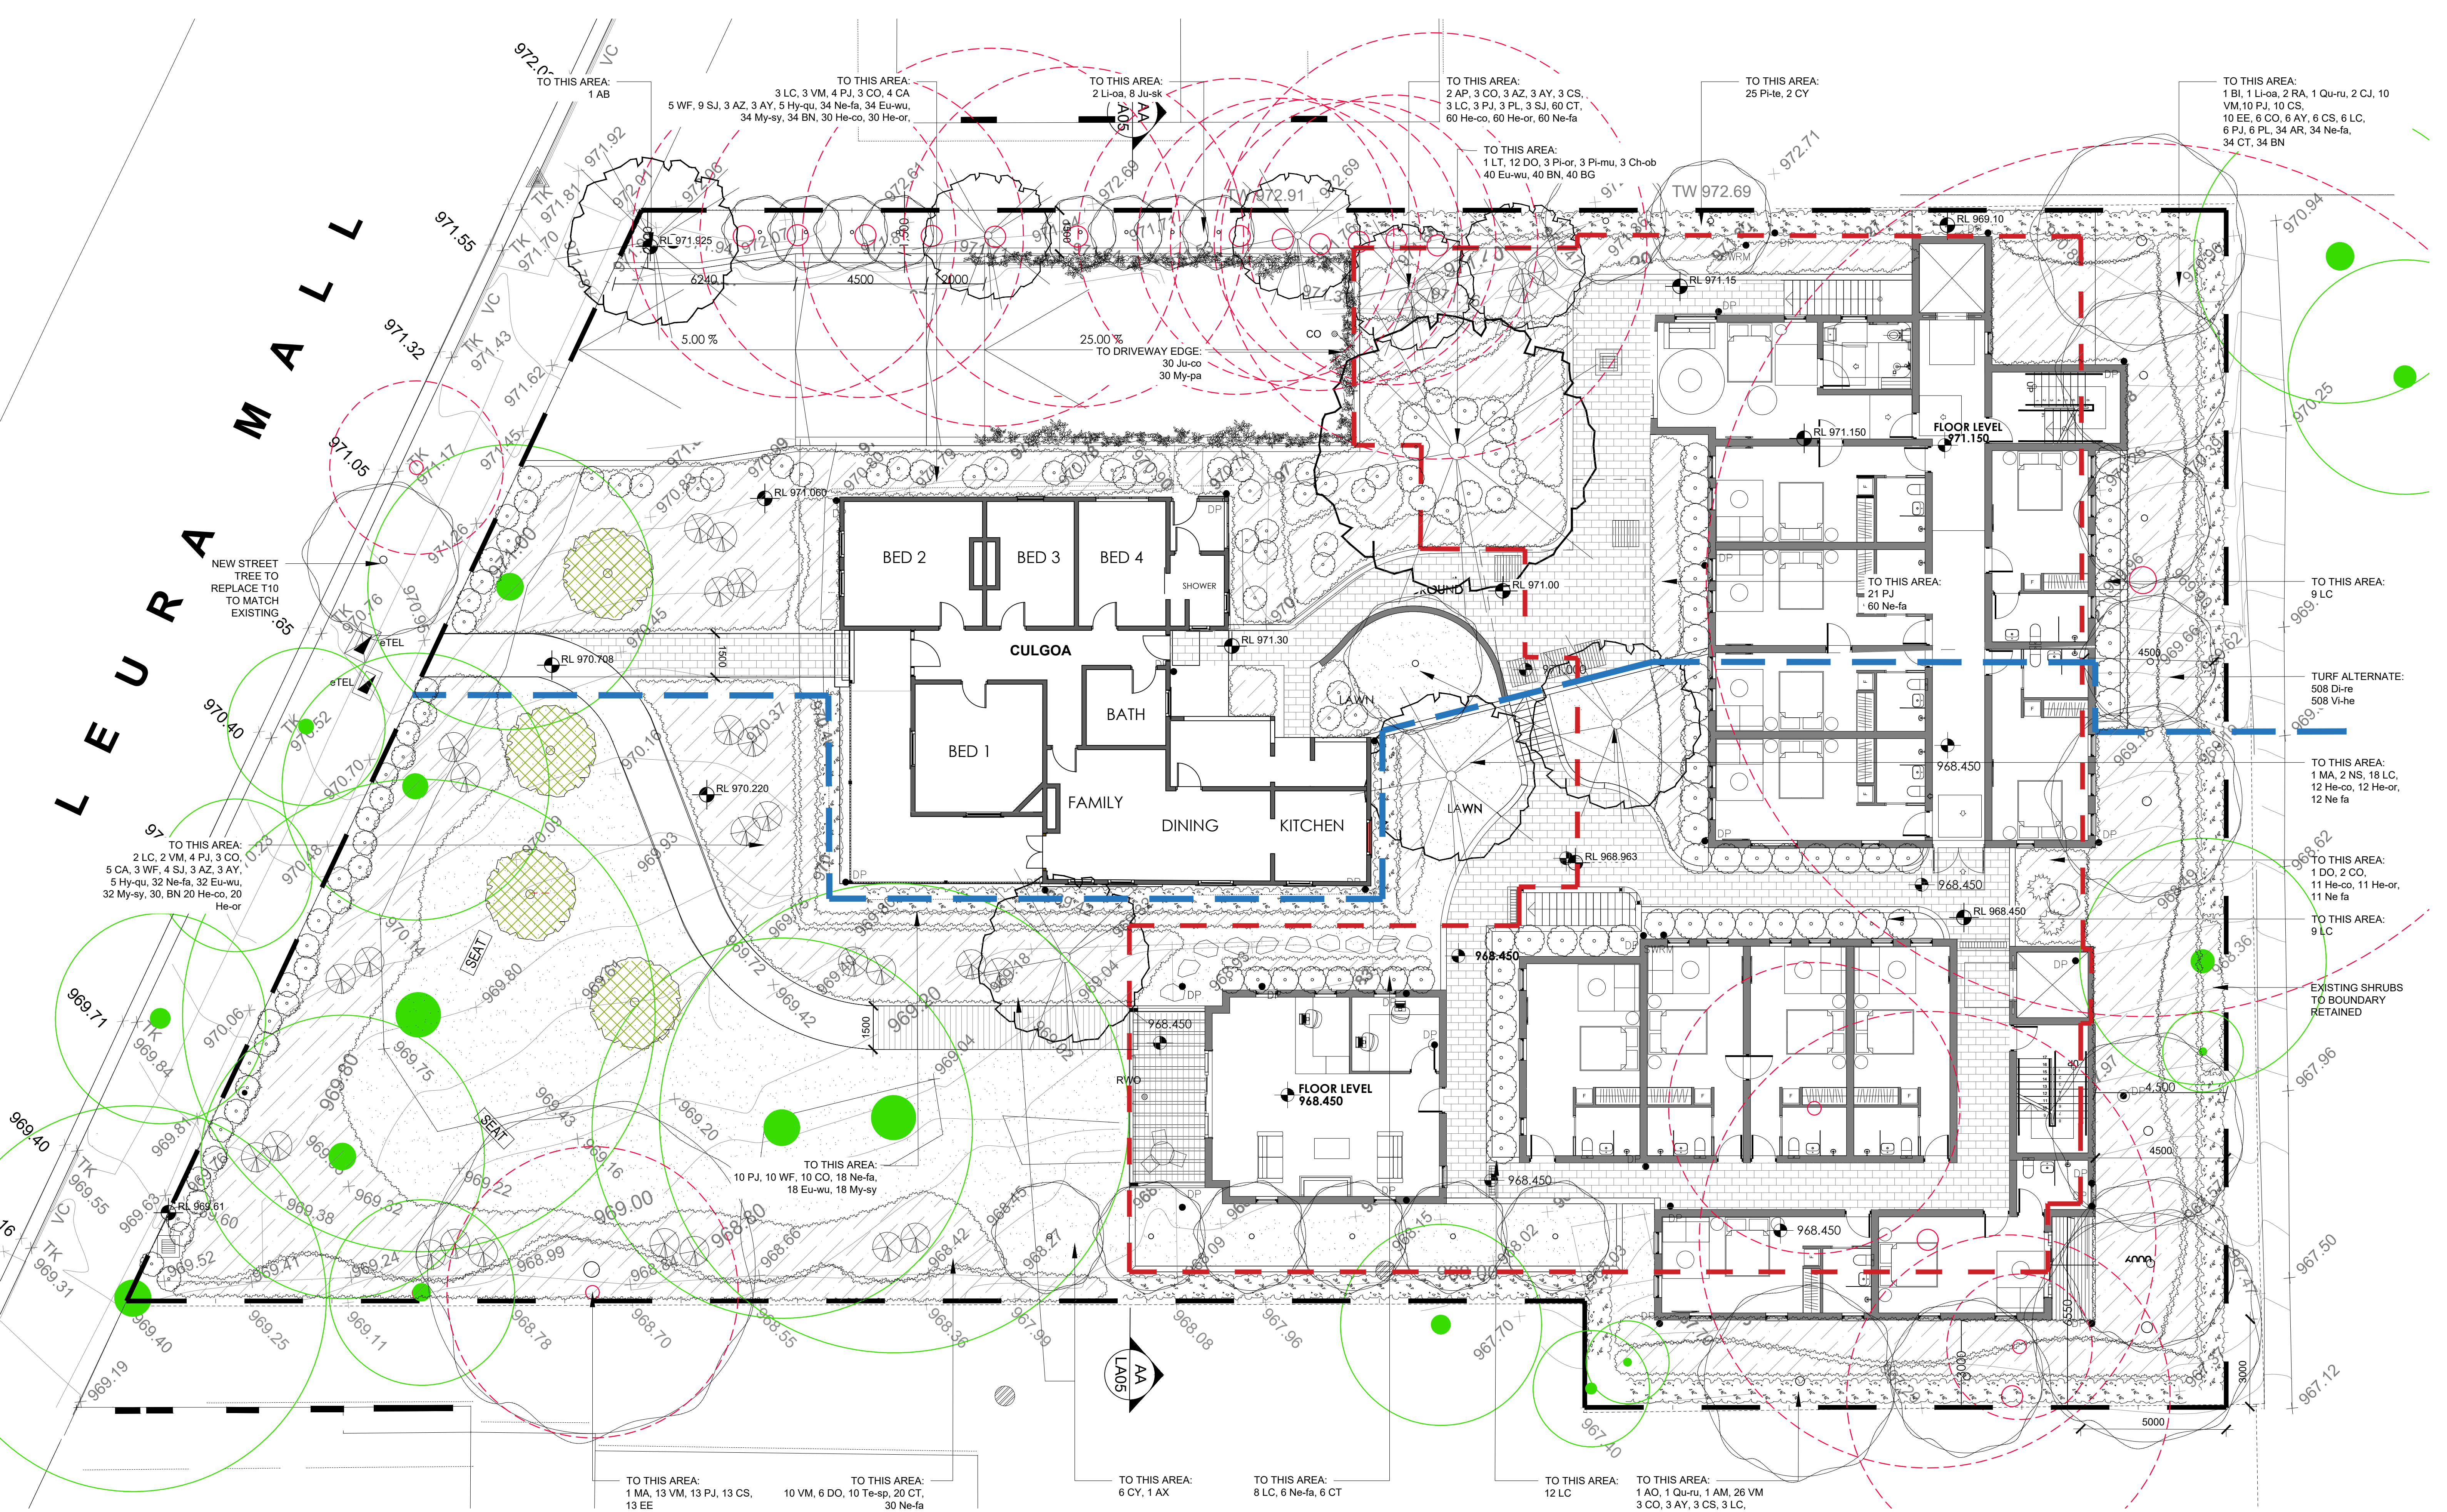

PLANTING PLAN




SECTIONAL ELEVATION AA
SCALE 1:100


LANDSCAPE SECTION AA

project: 198-204 LEURA MALL, LEURA
client: KINGSFORD PROPERTY DEVELOPMENTS
date: 17.08.2022
revision: G: GENERAL REVISION
drawn: MR
checked: MT


TaylorBrammer LA05G
TAYLOR BRAMMER LANDSCAPE ARCHITECTS PTY LTD
SYDNEY STUDIO
218 Oxford Street Woolahra, NSW, 2025 E: sydney@taylorbrammer.com.au T: 61 2 9357 8855
Copyright of Taylor Brammer Landscape Architects Pty Ltd. ABN 61 028 724 988

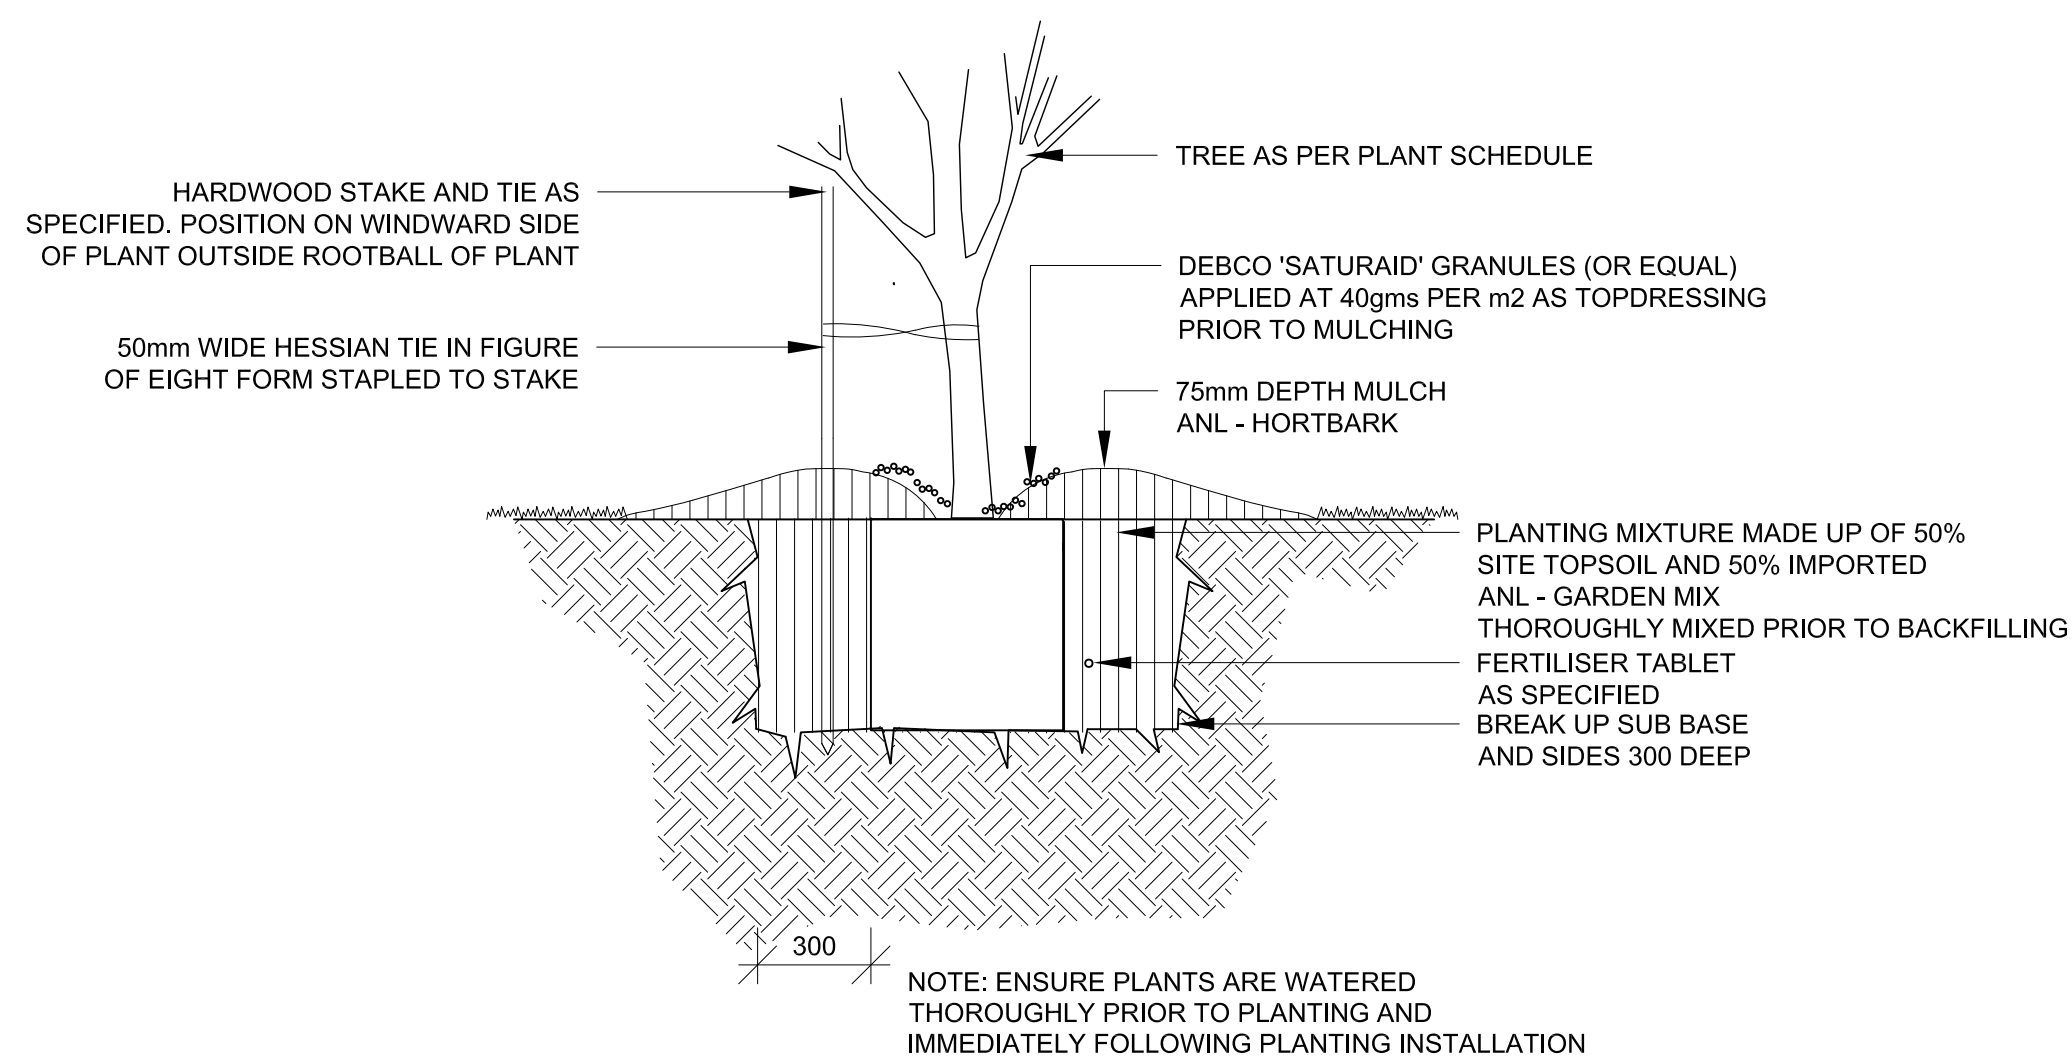


1 TREE PLANTING (75L)
TYPICAL SECTION 1:20

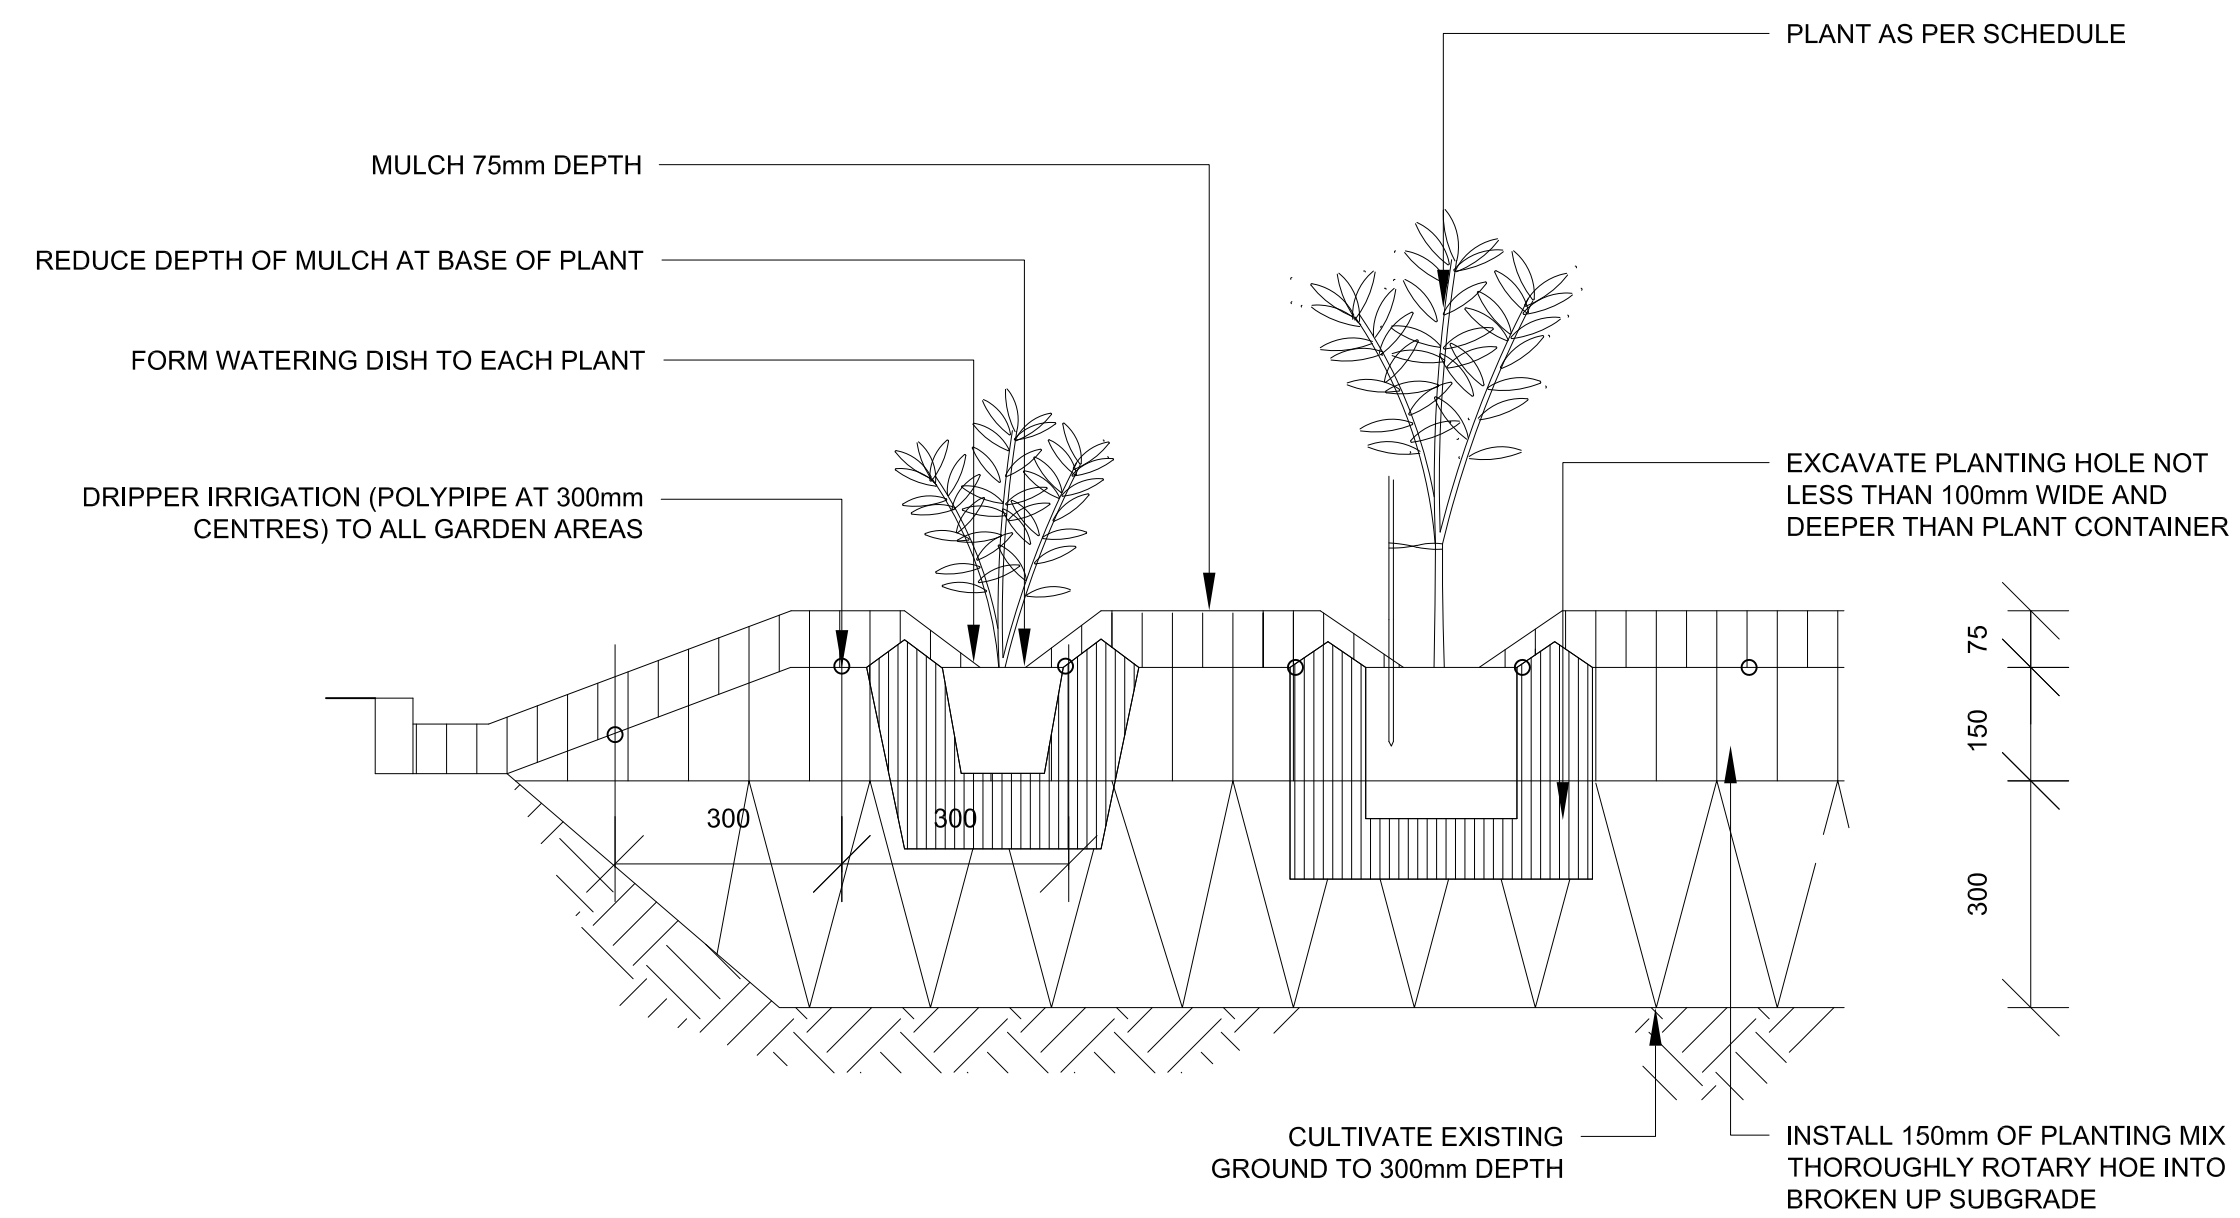

2 MASS PLANTING BED (DRIPPER IRRIGATION DETAIL)
TYPICAL SECTION 1:10

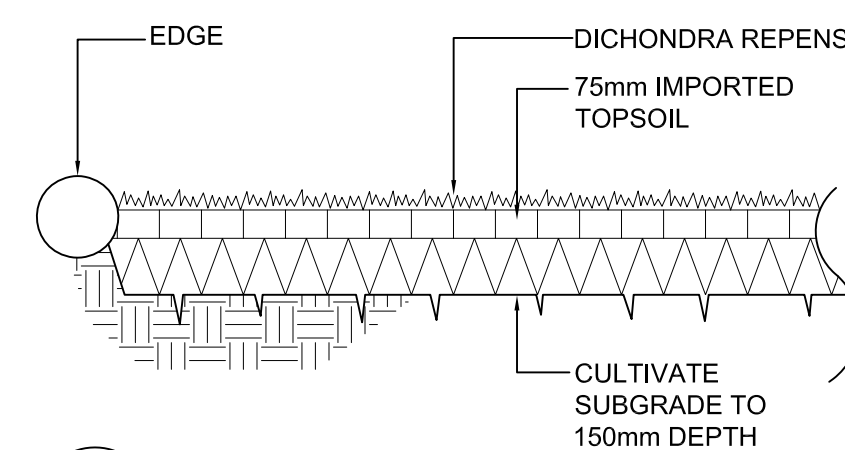

3 TURF
SECTION 1:20

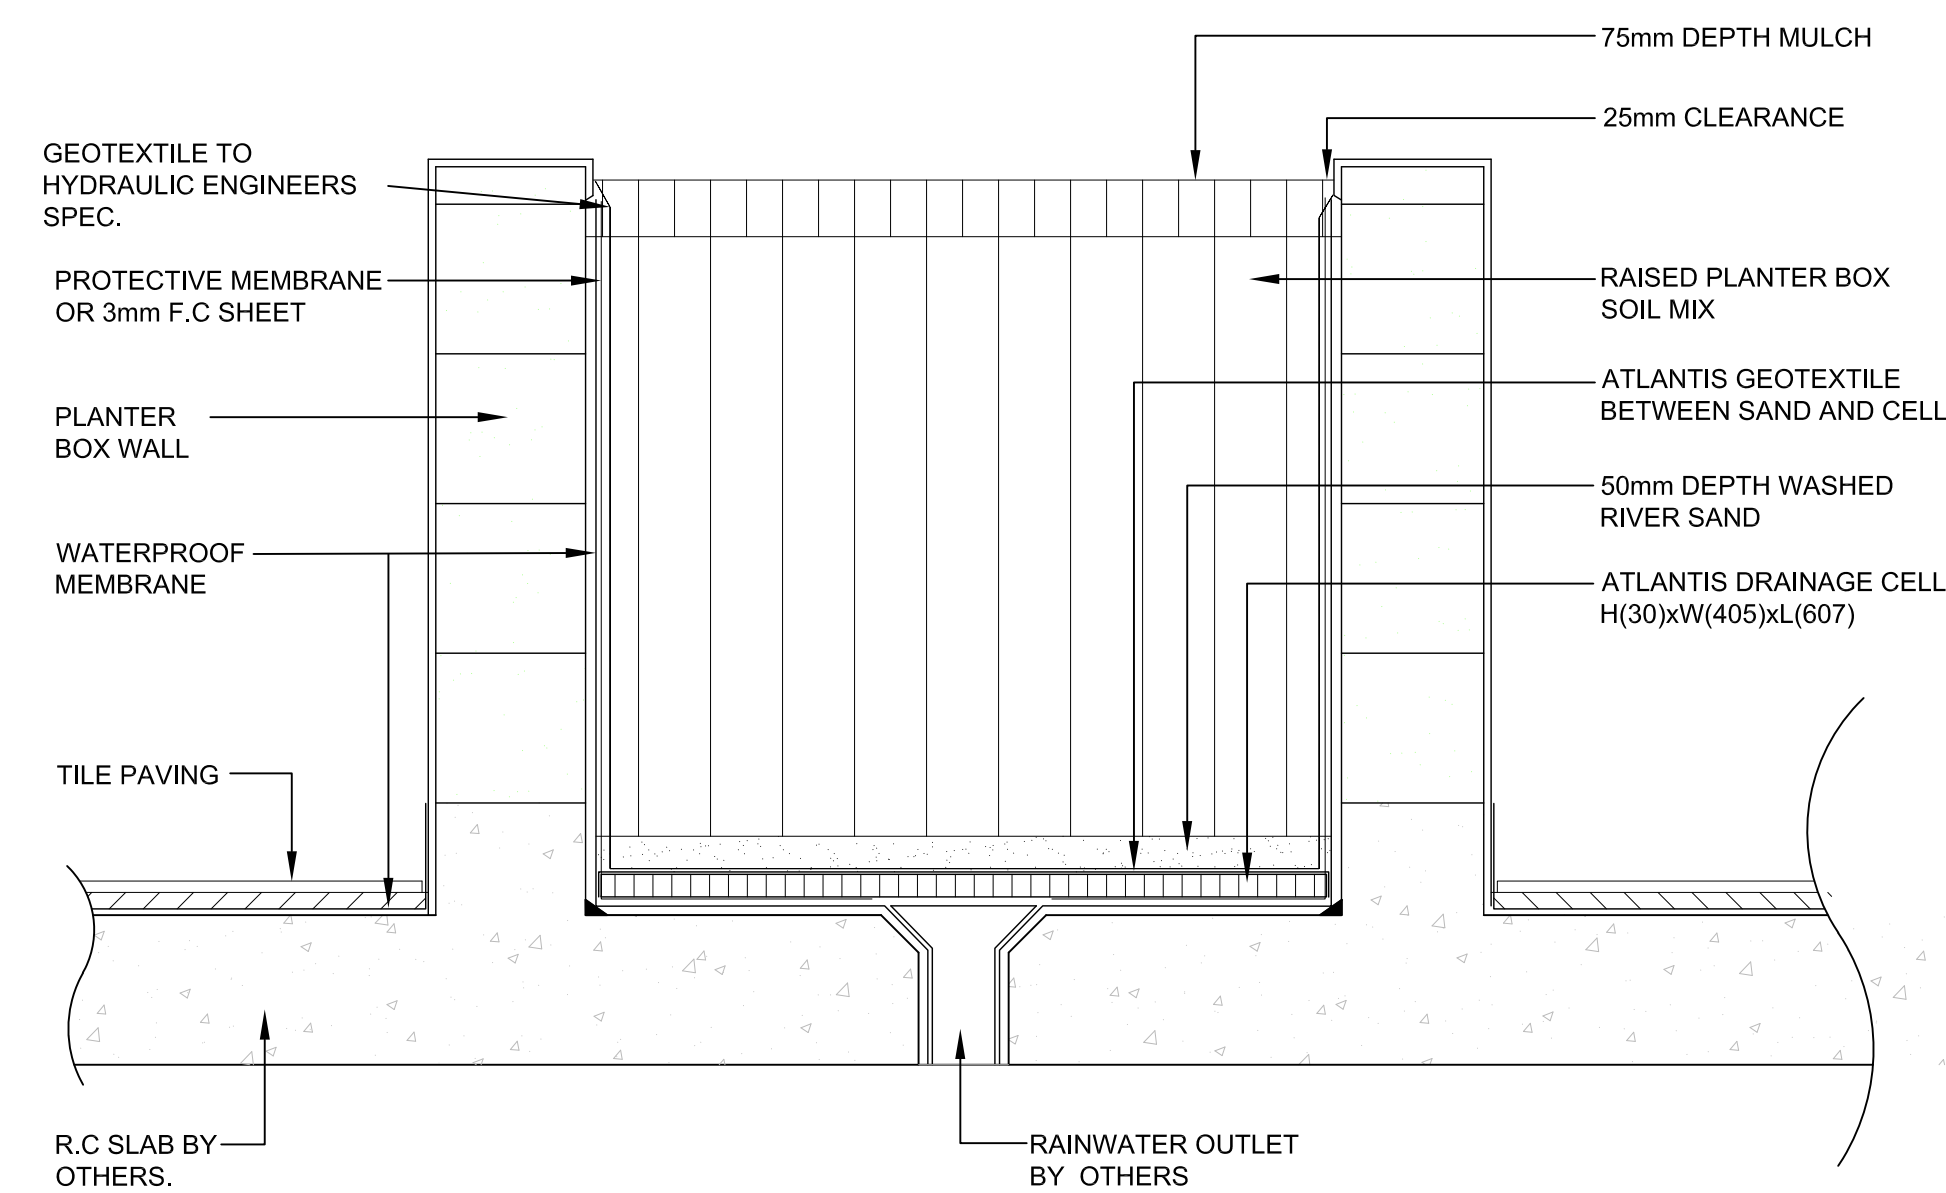

4 RAISED PLANTER BOX
TYPICAL SECTION 1:10

TYPICAL DETAILS

project: 198-204 LEURA MALL, LEURA
client: KINGSFORD PROPERTY DEVELOPMENTS
date: 17.08.2022
revision: G: GENERAL REVISION
drawn: MR
checked:MT

TaylorBrammer LD01G
TAYLOR BRAMMER LANDSCAPE ARCHITECTS PTY LTD
SYDNEY STUDIO
218 Oxford Street Woolahra, NSW, 2025 E sydney@taylorbrammer.com.au T 61 2 9387 8855
Copyright of Taylor Brammer Landscape Architects Pty Ltd. AEN 61 098 724 988