



- IMPORTANT NOTES:-**
- THIS PLAN IS PREPARED FOR THE CLIENT NAMED HEREON FROM A COMBINATION OF FIELD SURVEY AND EXISTING RECORDS FOR THE PURPOSES OUTLINED IN THE JOB SCOPE AND SHOULD NOT BE USED FOR ANY OTHER PURPOSE.
 - A BOUNDARY SURVEY HAS NOT BEEN MADE. IF ANY CONSTRUCTION IS INTENDED IN THE PROXIMITY OF THE BOUNDARIES IT IS RECOMMENDED THAT A FURTHER SURVEY BE REQUESTED FOR THE MARKING OF THE RELEVANT BOUNDARIES.
 - BEARINGS RELATE TO MGA NORTH.
 - TREE SPREADS & TRUNK DIAMETERS SHOWN ARE DIAGRAMMATIC ONLY AND TREE HEIGHTS ARE ESTIMATED. IF ANY OF THESE ELEMENTS ARE CRITICAL TO DESIGN (IN PARTICULAR DRIPLINES) MORE SPECIFIC DETAILS SHOULD BE REQUESTED FOR ACCURATE LOCATION. TREES & VEGETATION NOT AFFECTING THE BUILDING ENVELOPE AREA OR ACCESS PATH HAS NOT BEEN LOCATED.
 - VISIBLE SURFACE PITS ONLY SHOWN. THE EXISTENCE AND POSITION OF UNDERGROUND SERVICES HAS NOT BEEN INVESTIGATED.
 - A CURRENT SERVICES SEARCH, INCLUDING ALL 'DIAL BEFORE YOU DIG' SERVICES PLANS, AND SITE CHECKING OF ALL EXISTING SERVICES WILL BE NECESSARY PRIOR TO COMMENCING ANY WORK.
 - PRIOR TO ANY DEMOLITION, EXCAVATION OR CONSTRUCTION ON THE SITE, THE RELEVANT AUTHORITY SHOULD BE CONTACTED FOR POSSIBLE LOCATION OF FURTHER UNDERGROUND SERVICES AND DETAILED LOCATIONS OF ALL SERVICES.
 - THIS NOTE IS AN INTEGRAL PART OF THIS PLAN INCLUDING SUBSEQUENT SHEETS.

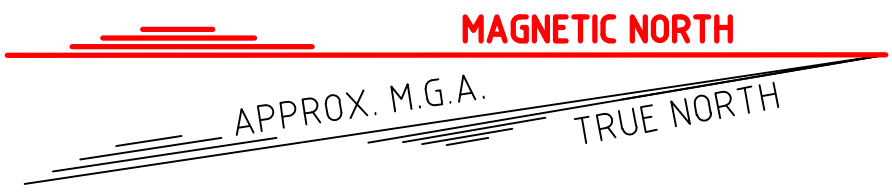

BOUNDARIES HAVE NOT BEEN LOCATED BY SURVEY. THE BOUNDARIES SHOWN ON THIS PLAN HAVE BEEN TAKEN FROM THE TITLE DEPOSITED PLAN AND ARE APPROXIMATE RELATIVE TO THE DETAIL SURVEY.

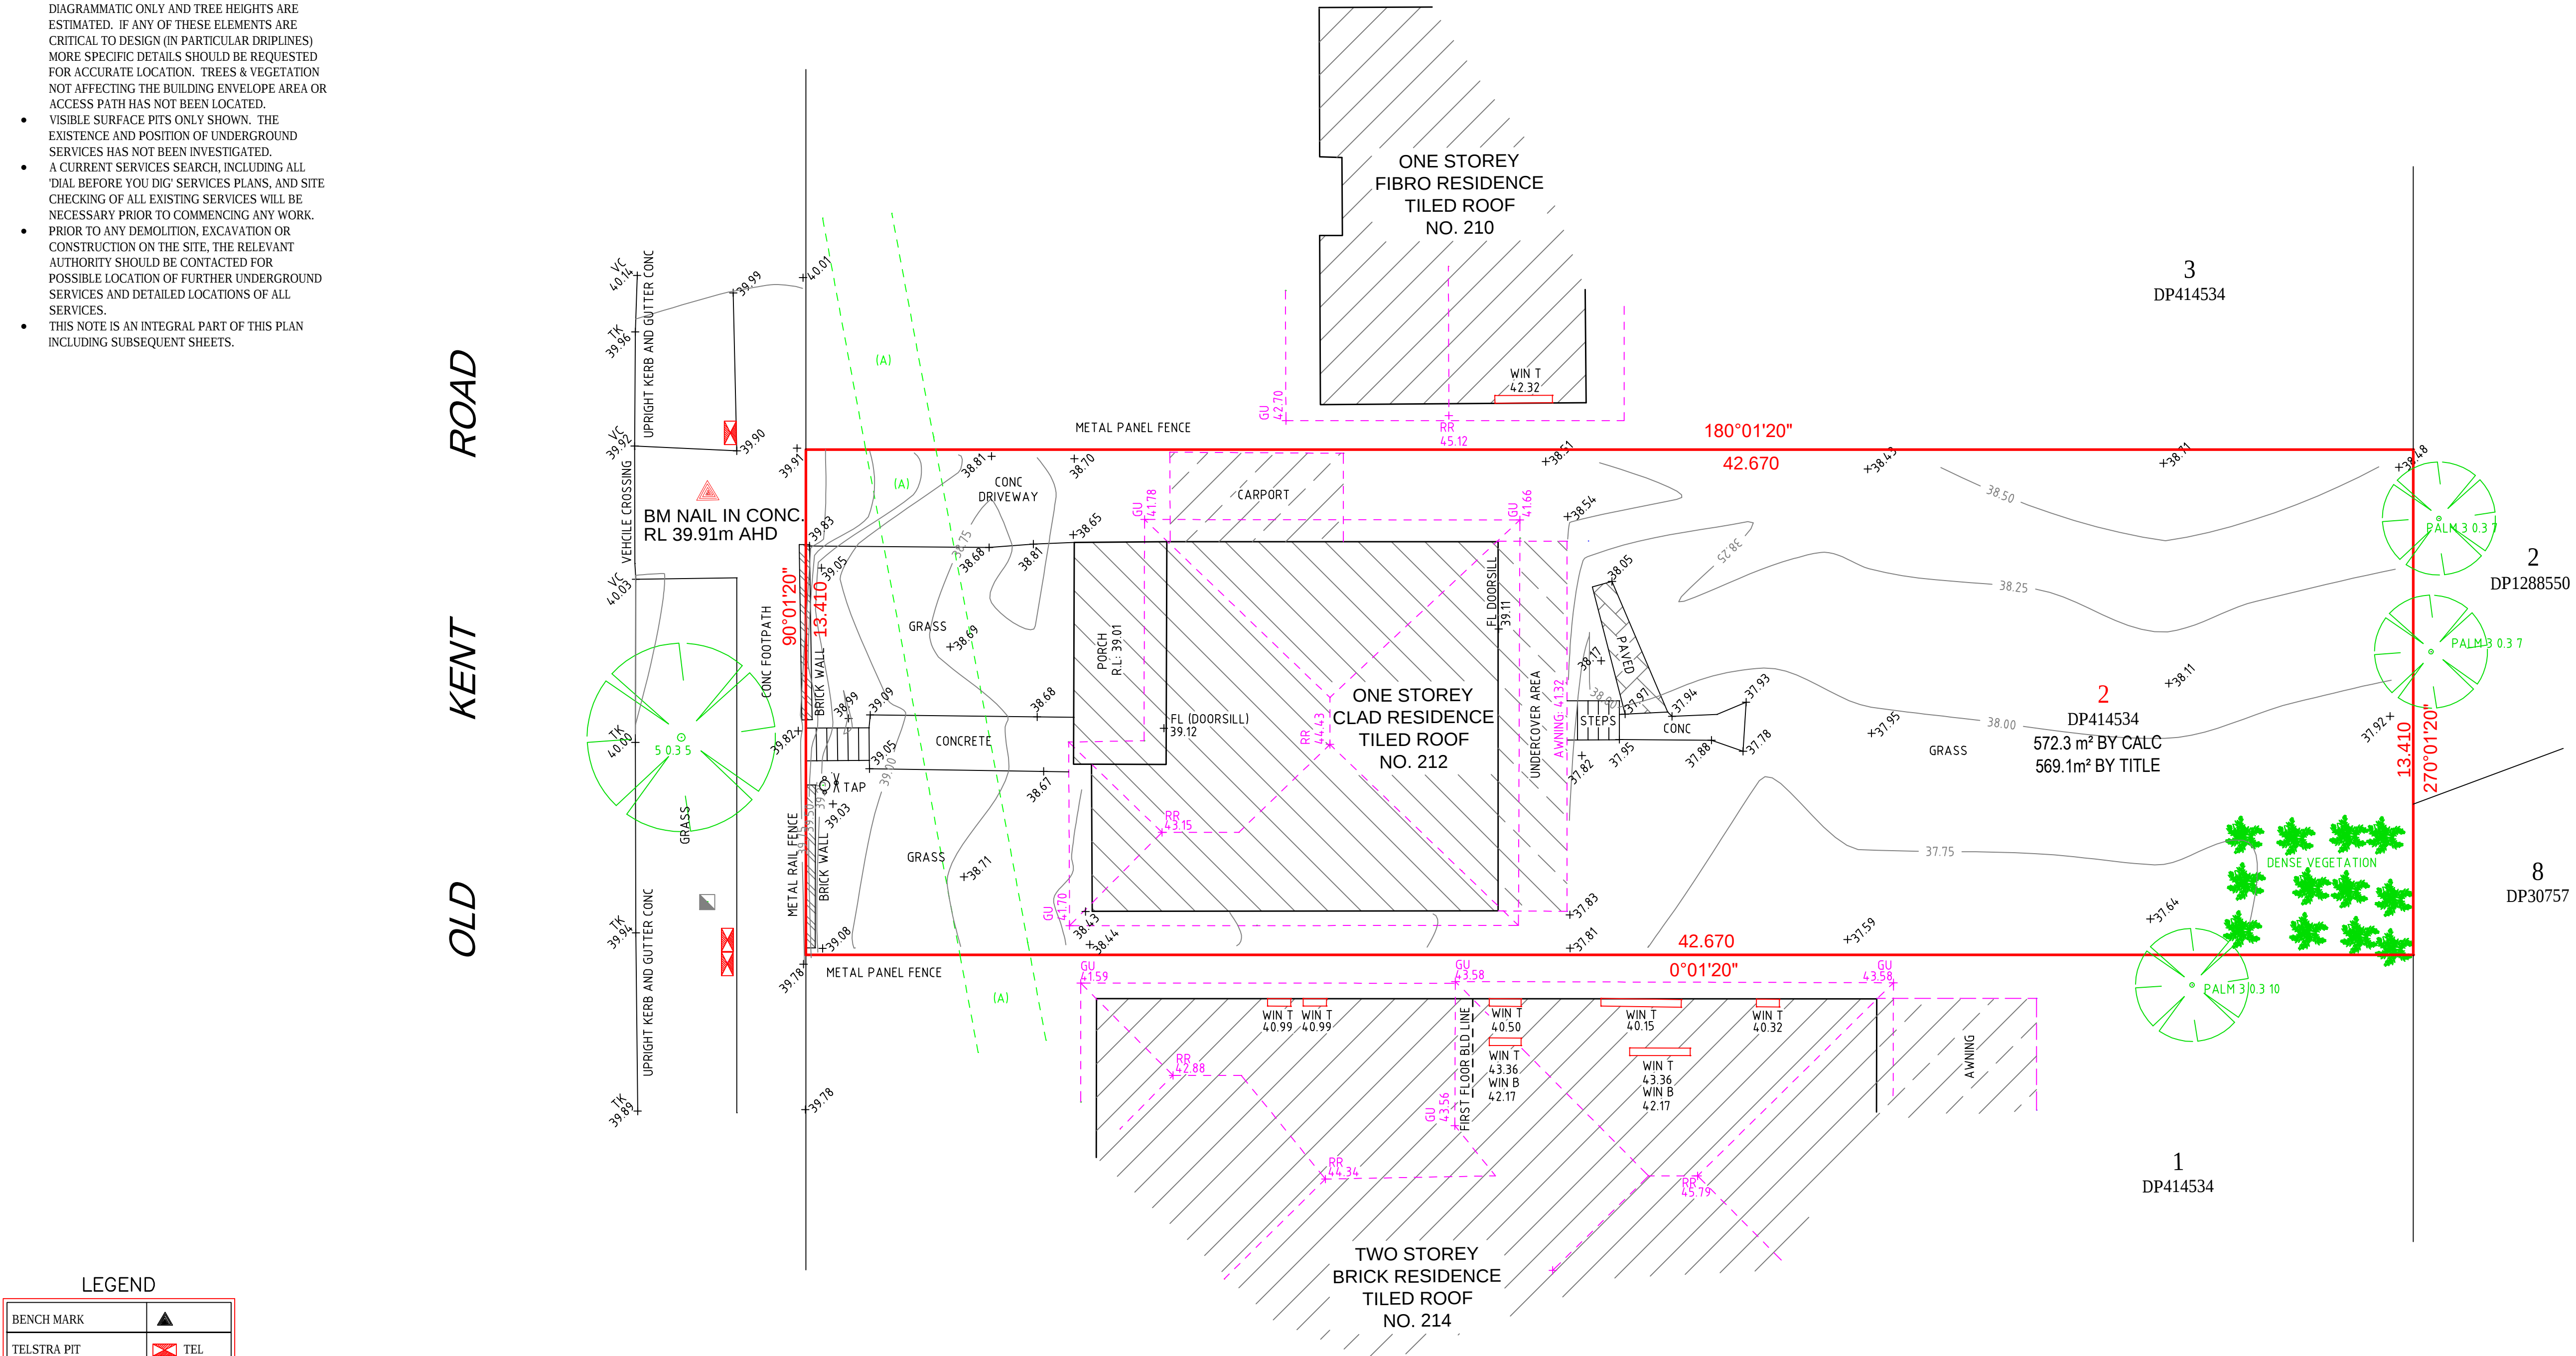

(A) - EASEMENT FOR DRAINAGE 1.83 WIDE (DP414534)

LEGEND	
BENCH MARK	▲
TELSTRA PIT	TEL
ELECTRIC LIGHT POLE	LP
POWER POLE	PP
SIGN POST	SP
SEWER INSPECTION PIT	SIP
SEWER VENT	SEWER
MANHOLE	MH
SEWER MANHOLE	SMH
STOP VALVE	SV
WATER HYDRANT	HYD
WATER METER	WM
GAS METER	GM
STATE SURVEY MARK	SSM

- US** SEWER UNCLASSIFIED
- SEWER VENT PIPE
- SEWER MAN HOLE
- COMMUNICATIONS PIT SINGLE

ABBREVIATIONS:			
B	- SILL (BOT. WINDOWS)	PP	- POWER POLE
BM	- BENCHMARK	PPT	- PARAPET
EL	- ELECTRICAL POLE	R	- ROOF LINE
FF	- FIRST FLOOR	RL	- REDUCED LEVEL
FL	- FLOOR LEVEL	RR	- ROOF RIDGE
G	- GAS VALVE	S	- SEWER CONNECTION
GF	- GROUND FLOOR	SF	- SECOND FLOOR
GM	- GAS METER	SL	- SURFACE LEVEL
GU	- GUTTER RL	SV	- STOP VALVE
H	- HYDRANT	SVP	- SEWER VENT PIPE
IL	- INVERT LEVEL	T	- LINTEL (TOP WINDOWS)
KO	- KERB OUTLET	TW	- TOP OF WALL
LP	- LIGHT POLE	VC	- VEHICLE CROSSING
MB	- MAIL BOX	WT	- WATER TAP
PC	- PRAM CROSSING	WM	- WATER METER

SUPERVISING SURVEYOR
TIMOTHY JOHN SIGLEY M.I.S.
REGISTERED SURVEYOR
BOSSI No.SU009054




MASRI SURVEY GROUP PTY LTD
REGISTERED SURVEYORS

ABN 88 650 868 830
Mobile: 0424 843 295
taha@msgsurveyors.com.au
www.msgsurveyors.com.au

NOTE:
INFORMATION CONTAINED IN THIS PLAN IS THE COPYRIGHT OF MSG SURVEYORS. THE USE OR DUPLICATION WITHOUT THE WRITTEN CONSENT OF MSG SURVEYORS CONSTITUTES AN INFRINGEMENT OF COPYRIGHT.

REVISION No.	REVISION DATE:	COMMENT:

LEGEND:	
CL - ROAD CENTRELINE	FL - FLOOR LEVEL
VC - VEHICLE CROSSING	TW - TOP OF WALL
TK - TOP OF KERB	TB - TOP OF BANK
WT - TOP OF WINDOW	AWN - TOP OF AWNING
WB - BOTTOM OF WINDOW	BAL - BALCONY LEVEL
TG - TOP OF GUTTER	S10@.4/H16 - SPREAD/DIAMETER/HEIGHT
EB - EDEG OF BITUMEN	

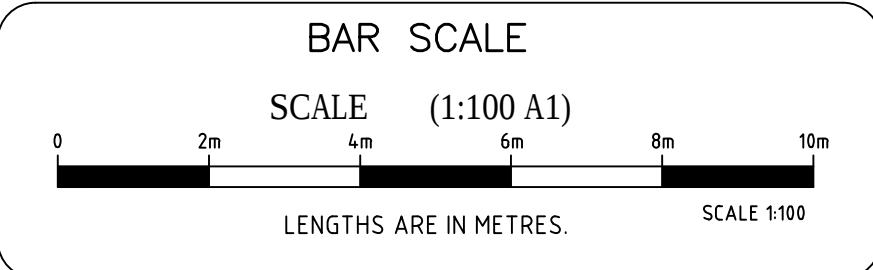

PLAN SHOWING DETAIL & LEVELS IN LOT 2 IN DP 414534	
CLIENT: AZZAM KEBESE	PROJECT: DETAIL SURVEY
ADDRESS: 212 OLD KENT ROAD, GREENACRE 2190	

JOB No.: 23021	LGA: CANTERBURY-BANKSTOWN
DATE: 1-07-2023	ORIGIN: SSM 58683 AHD
DRAWN: GW	SCALE: 1:100@A1
CHK: KM	CONT. INTERVAL: 0.25m
	SHEET 1 OF 1