



NOTE: ALL AREAS AND DIMENSIONS ARE CONCEPTUAL AND SUBJECT TO FINAL SURVEY

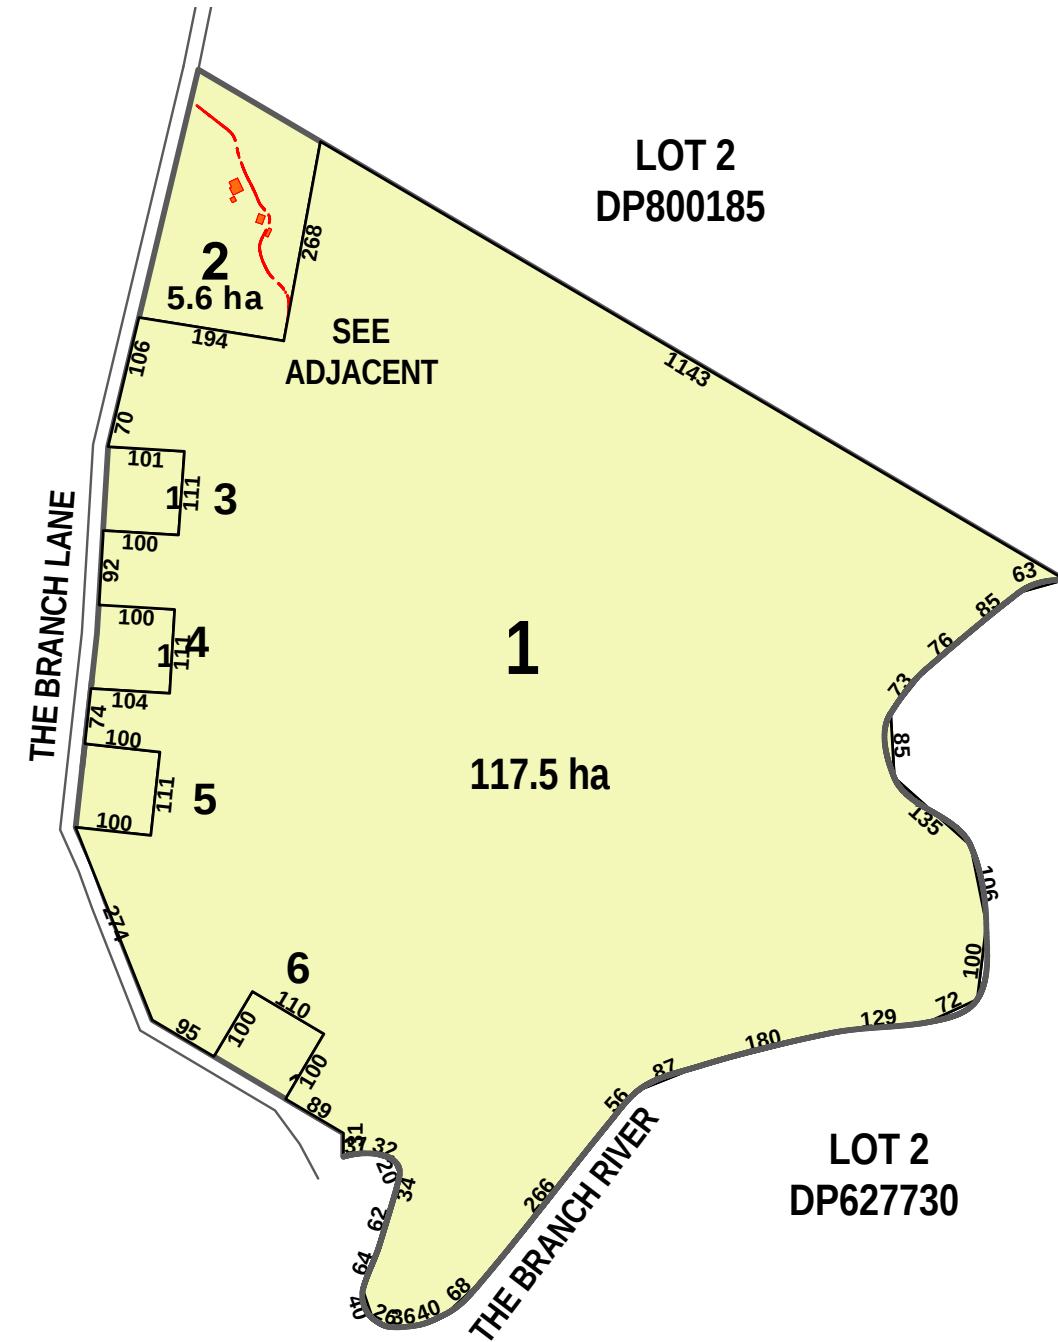

STONE BRICK RES.
"PARRAGILGA"

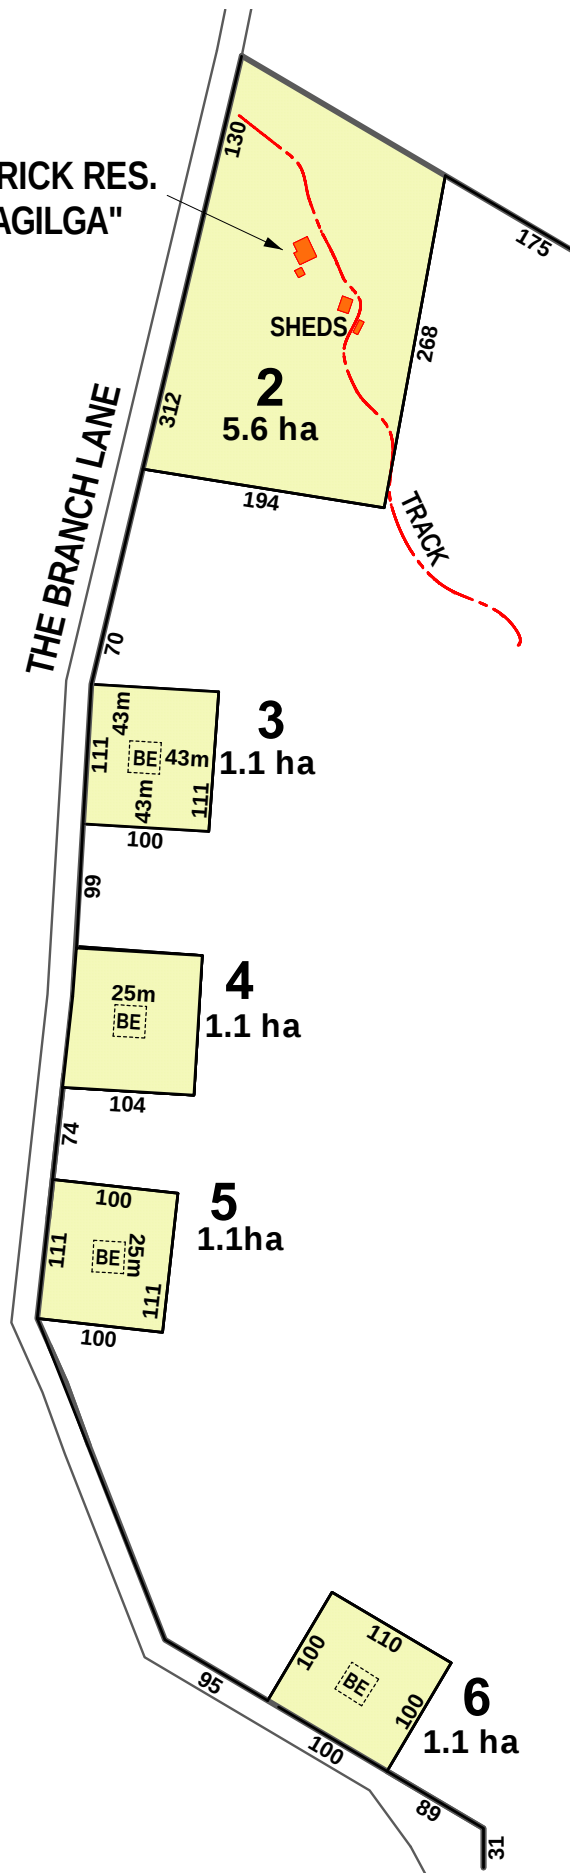

34 KING STREET, GLOUCESTER
P.O. BOX 194 GLOUCESTER 2422.
Ph. 02 6558 2255 Fax. 02 6558 2327
EMAIL - survey@calcosurveyors.com.au

PROJECT -
THE BRANCH
CLIENT - BAIRD

DETAIL PLAN OF LOT 3 DP800185
595 THE BRANCH LANE THE BRANCH

SCALE: AS SHOWN
DATUM - AHD
DATE 15/03/2024

JOB No.
3884
DWG No.
001

AMENDMENTS	DATE	BY	AMENDMENTS	DATE	BY
ADD LAYOUT	25.03.22	FC			
REDUCE LOTS	5.05.23	FC			
AMEND LAYOUT	6.06.23	FC			