



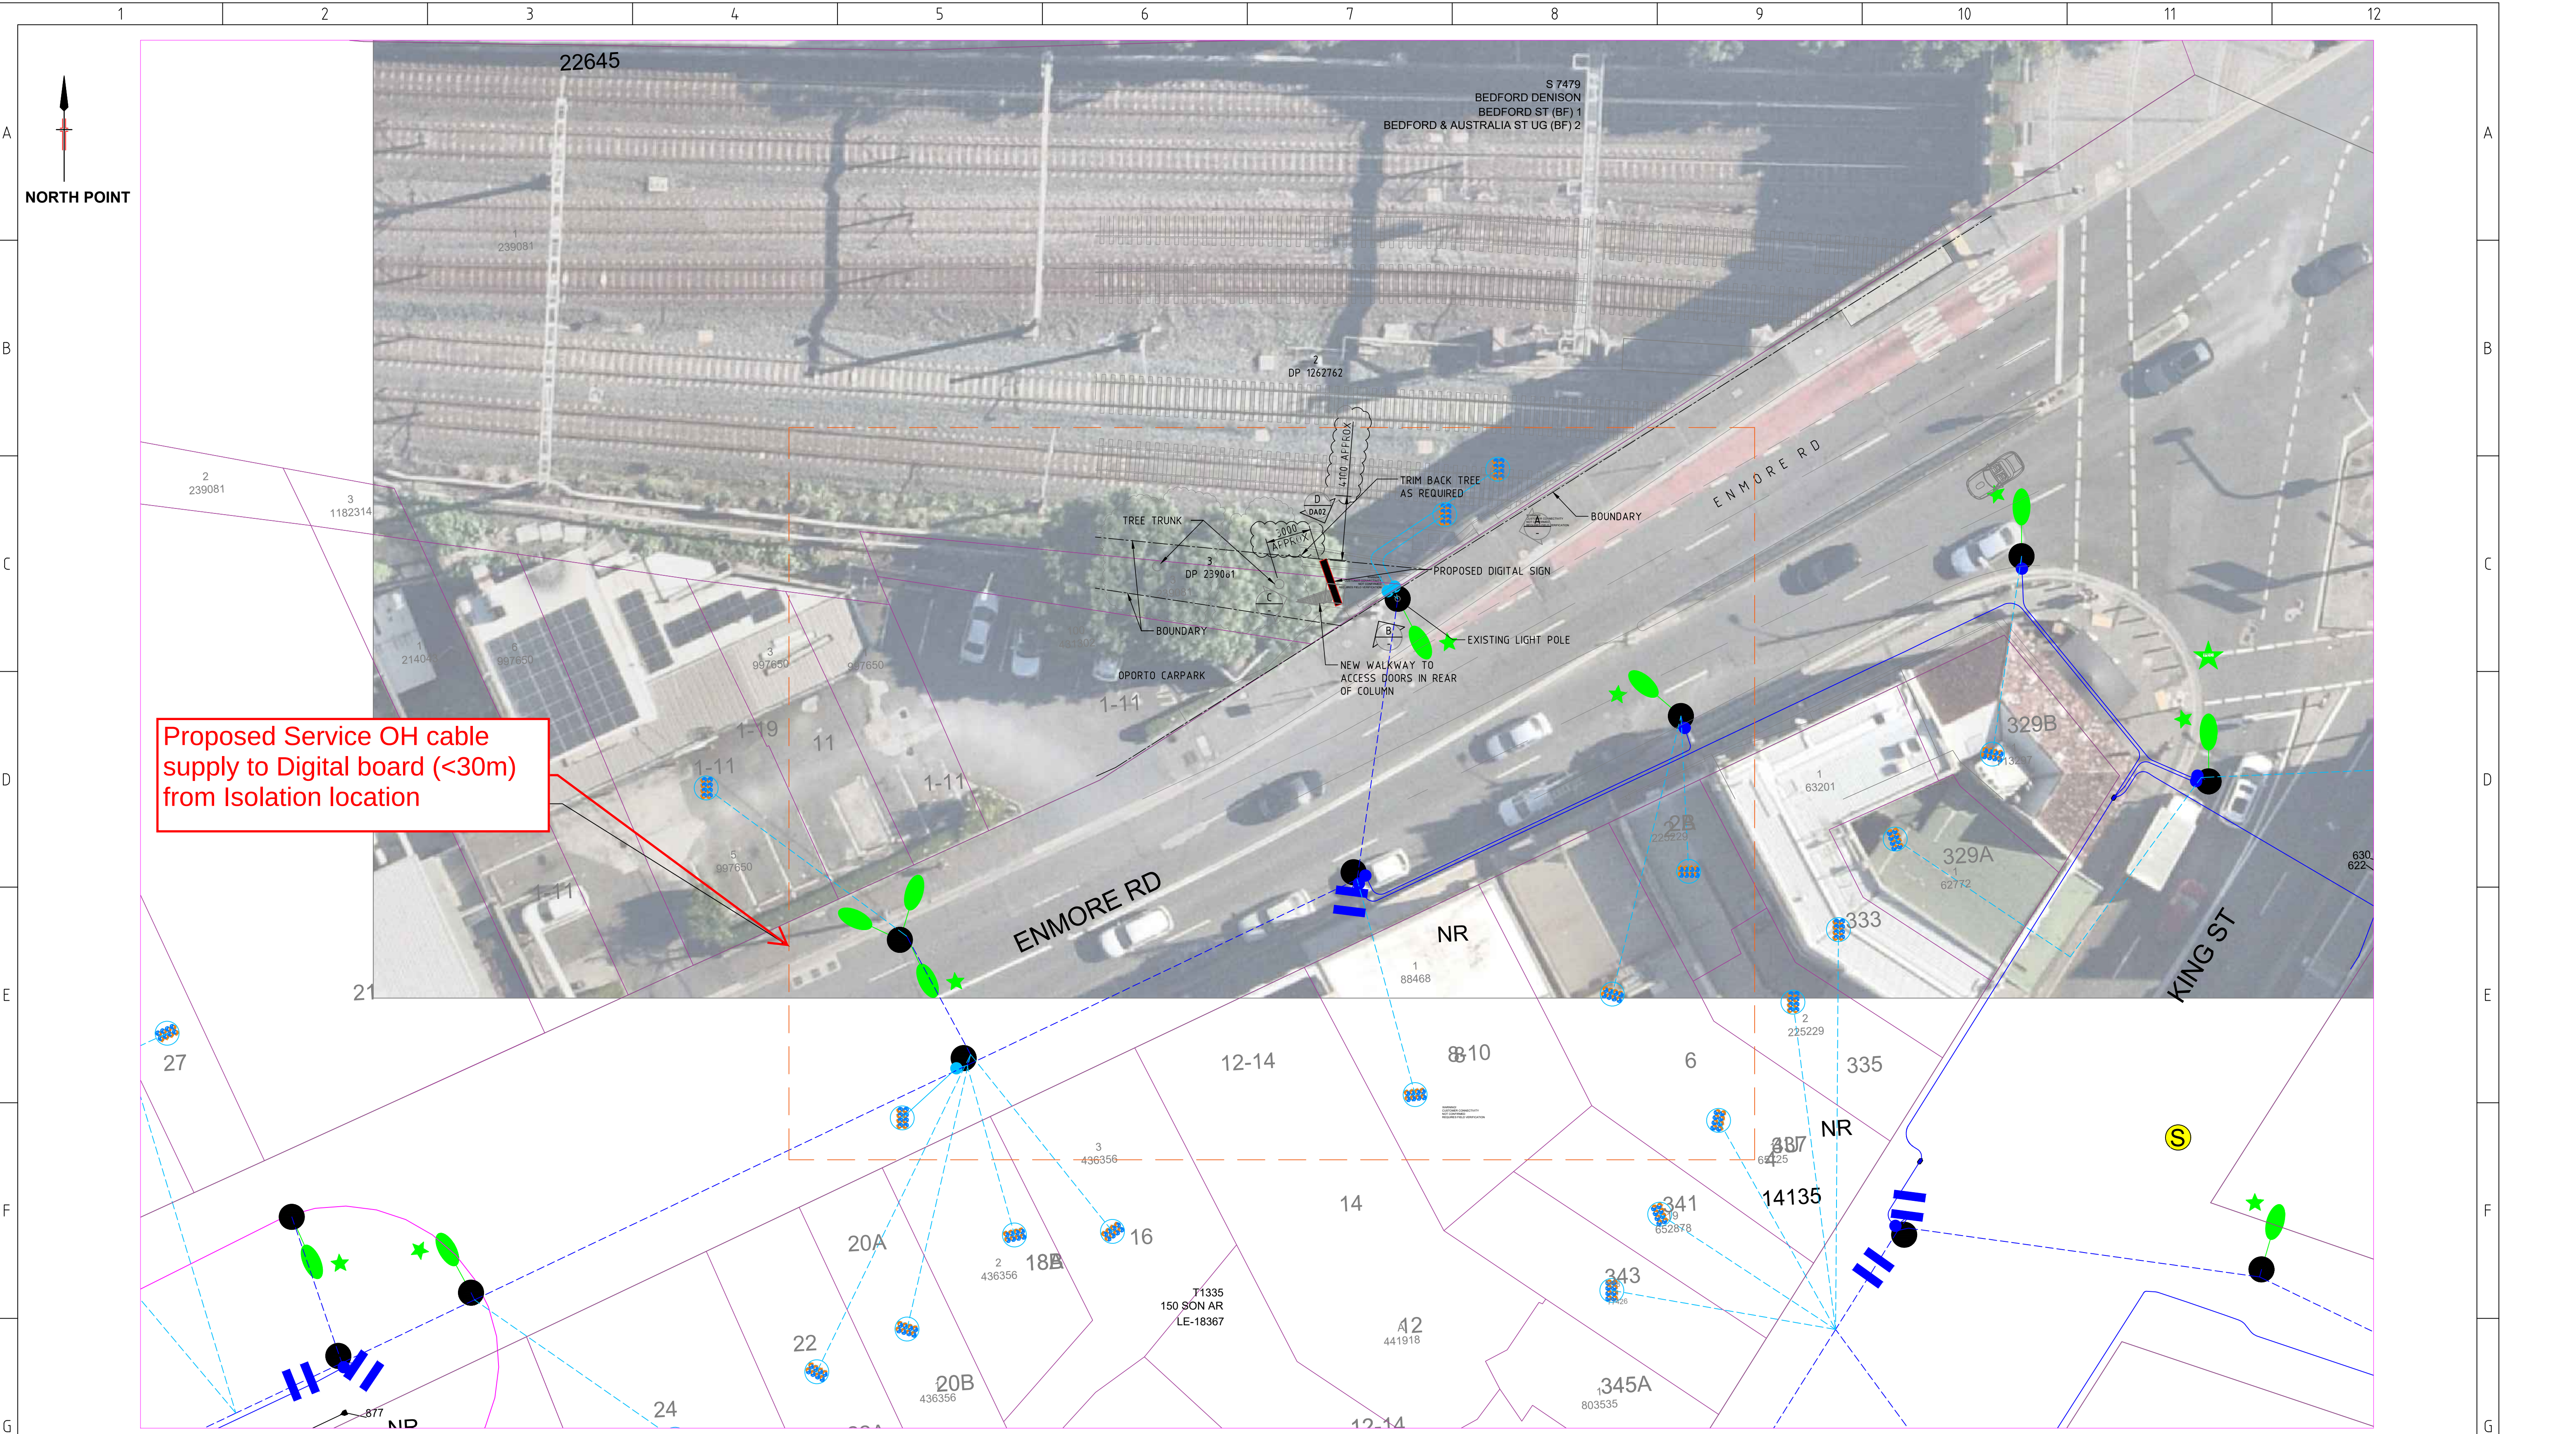

WARNING


- THIS DESIGN CANNOT BE USED FOR CONSTRUCTION PURPOSES UNTIL THE LOCATION OF ALL EXISTING SERVICES IS VERIFIED.
- THE INFORMATION PROVIDED IN THIS DESIGN MUST BE CHECKED ON SITE AND THE MOST CURRENT INFORMATION ON THE CONFIGURATION OF ALL SERVICES, INCLUDING AUSGRID'S NETWORK, MUST BE VERIFIED IMMEDIATELY BEFORE CONSTRUCTION COMMENCES BY CONTACTING BEFORE YOU DIG AUSTRALIA (BYDA) AT WWW.BYDA.COM.AU
- BYDA INFORMATION MUST BE CURRENT, AS INDICATED BY THE VALIDITY DATES ON THE BYDA INFORMATION, AT THE TIME OF CONSTRUCTION.

CONCEPT PLAN

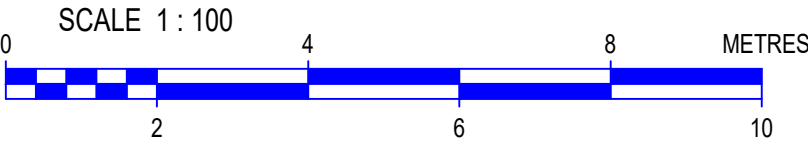

CHECK FOR OTHER SERVICES BEFORE BORING OR EXCAVATION

CAD DRAWING DESIGNED BY: [NAME] AMENDMENTS	PROJECT LOCATION : KING ST, NEWTOWN CONCEPT PLAN										ASSOCIATED DRAWINGS		CERTIFICATION NUMBER		# # - # #		SIZE A1	AUSGRID PROJECT No.		SHEETS 1 of 1	AMD.
																		</			

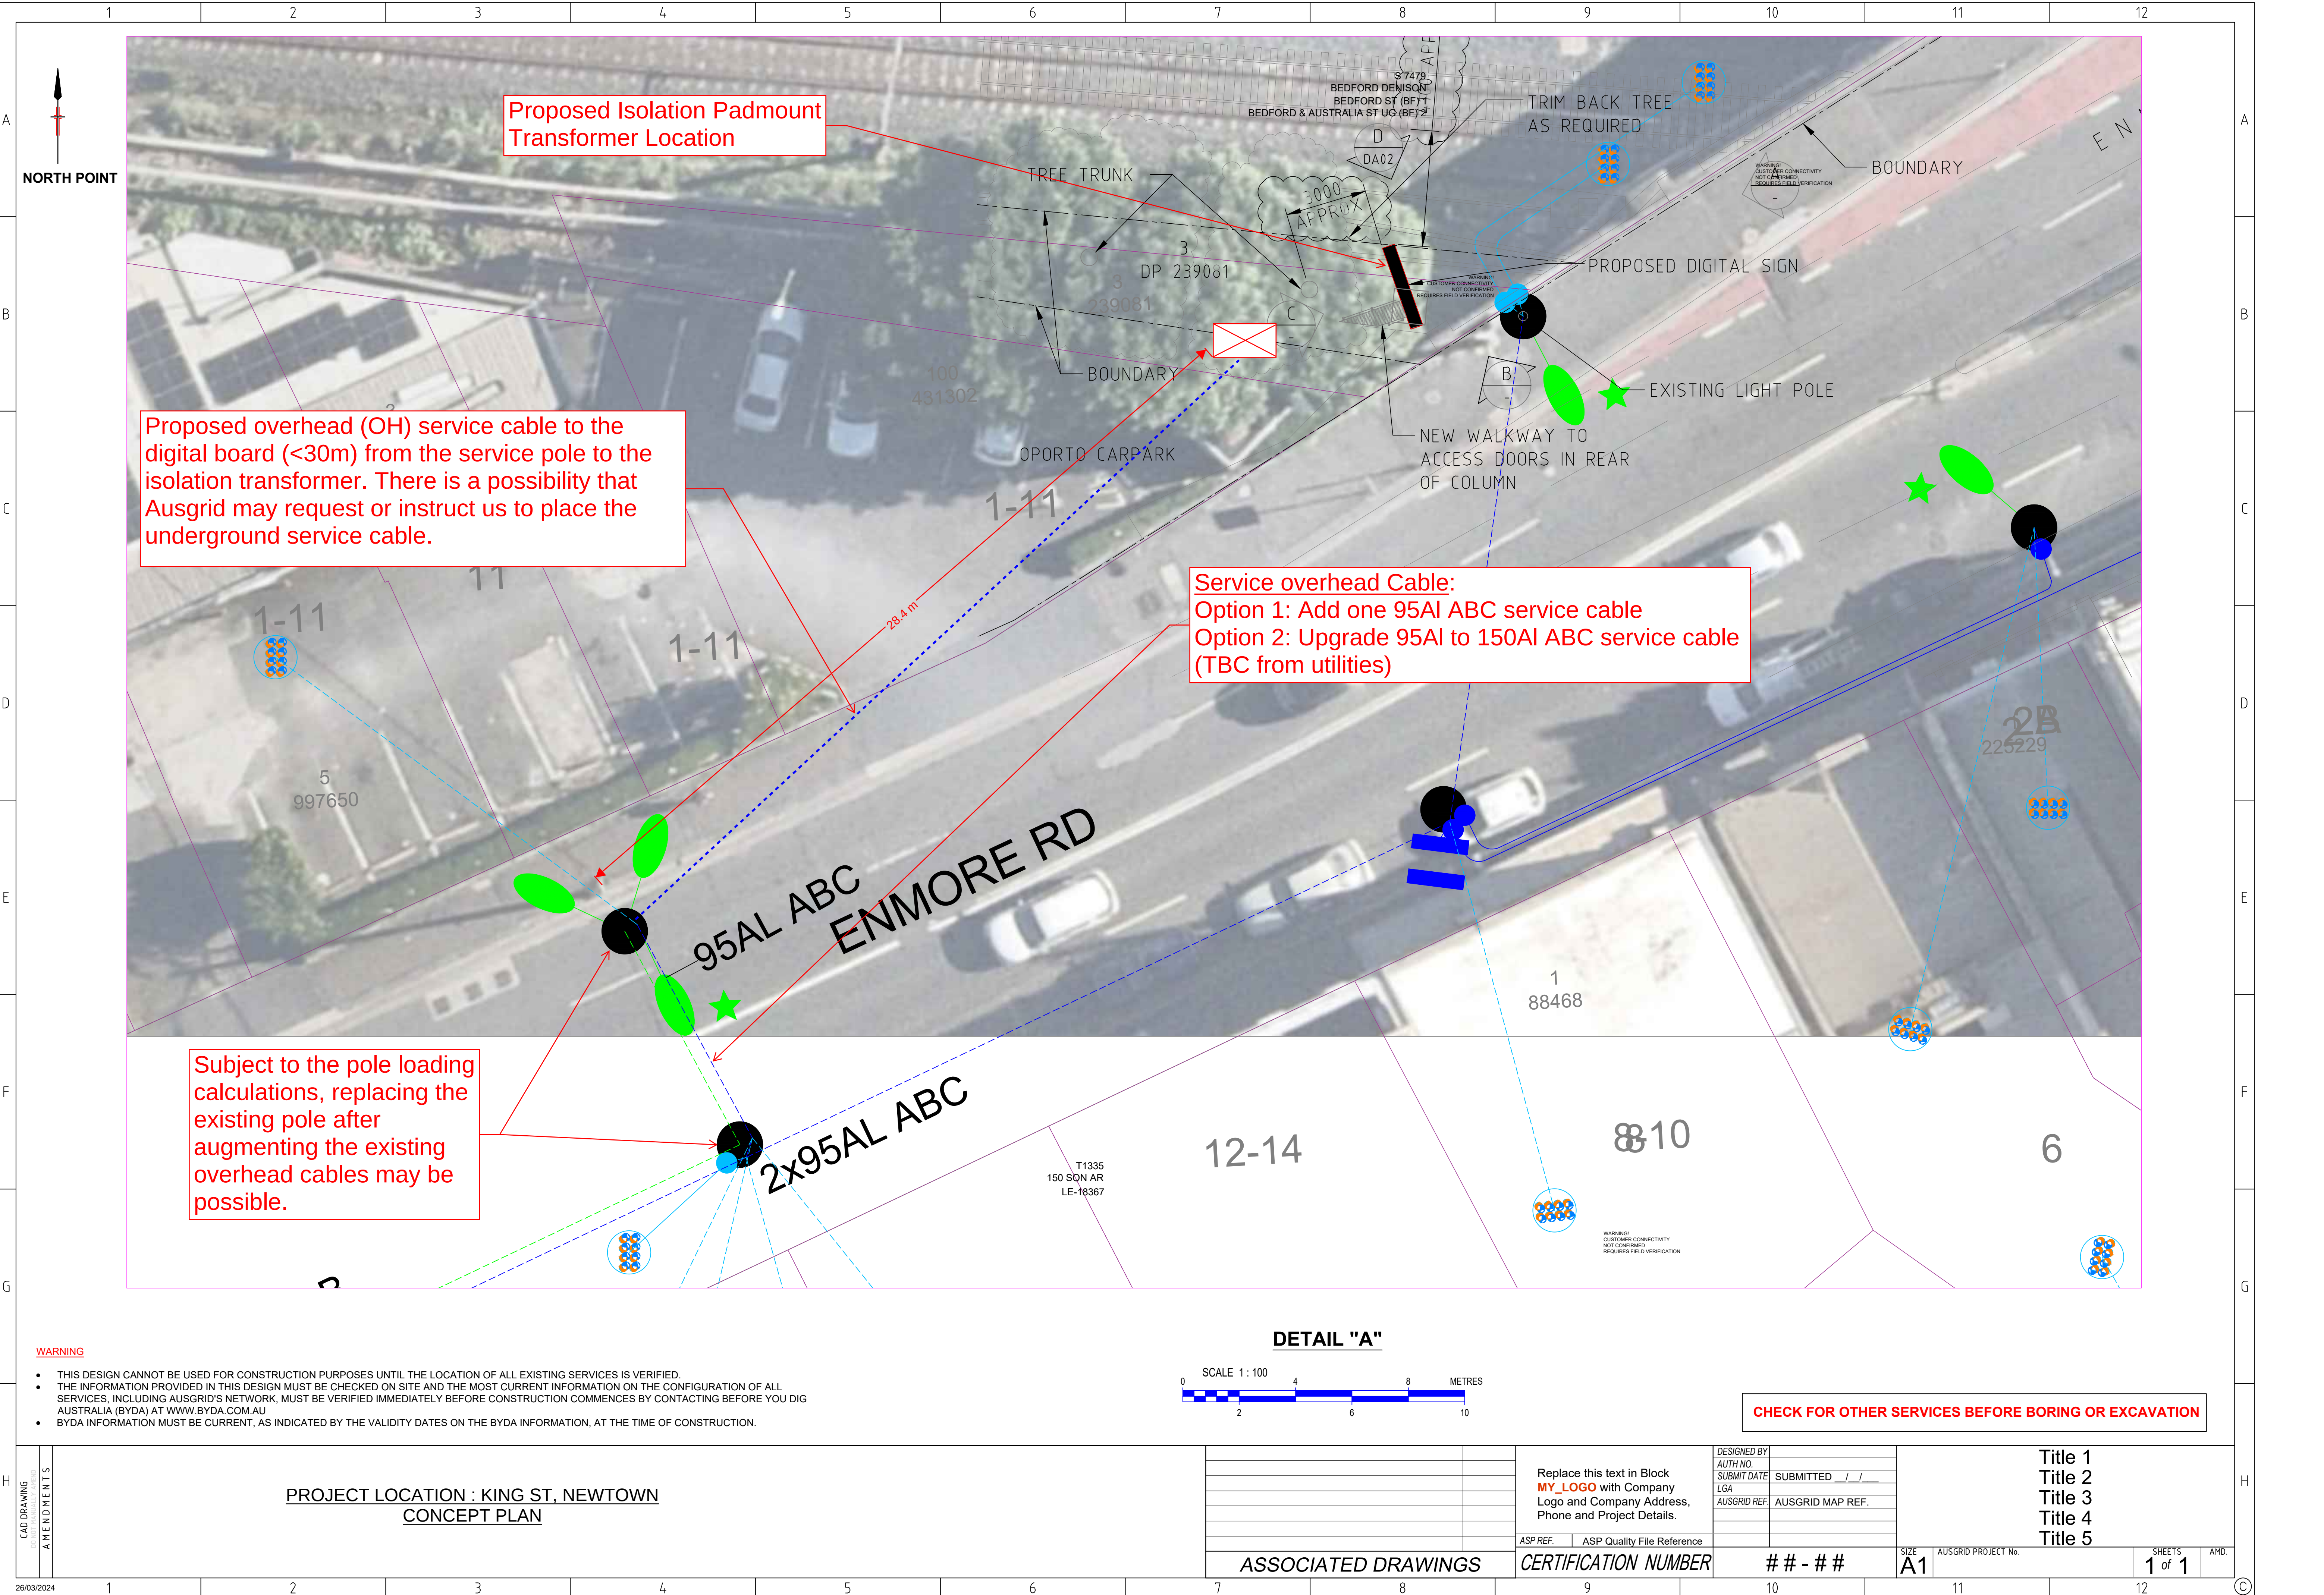

Proposed Isolation Padmount Transformer Location


Proposed overhead (OH) service cable to the digital board (<30m) from the service pole to the isolation transformer. There is a possibility that Ausgrid may request or instruct us to place the underground service cable.

Service overhead Cable:
Option 1: Add one 95Al ABC service cable
Option 2: Upgrade 95Al to 150Al ABC service cable (TBC from utilities)

Subject to the pole loading calculations, replacing the existing pole after augmenting the existing overhead cables may be possible.

- WARNING**
- THIS DESIGN CANNOT BE USED FOR CONSTRUCTION PURPOSES UNTIL THE LOCATION OF ALL EXISTING SERVICES IS VERIFIED.
 - THE INFORMATION PROVIDED IN THIS DESIGN MUST BE CHECKED ON SITE AND THE MOST CURRENT INFORMATION ON THE CONFIGURATION OF ALL SERVICES, INCLUDING AUSGRID'S NETWORK, MUST BE VERIFIED IMMEDIATELY BEFORE CONSTRUCTION COMMENCES BY CONTACTING BEFORE YOU DIG AUSTRALIA (BYDA) AT WWW.BYDA.COM.AU
 - BYDA INFORMATION MUST BE CURRENT, AS INDICATED BY THE VALIDITY DATES ON THE BYDA INFORMATION, AT THE TIME OF CONSTRUCTION.

DETAIL "A"

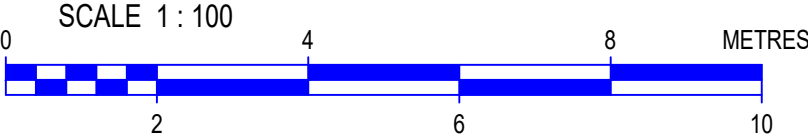

CHECK FOR OTHER SERVICES BEFORE BORING OR EXCAVATION

PROJECT LOCATION : KING ST, NEWTOWN
CONCEPT PLAN

ASSOCIATED DRAWINGS

Replace this text in Block
MY_LOGO with Company
Logo and Company Address,
Phone and Project Details.

ASP REF: ASP Quality File Reference

CERTIFICATION NUMBER

DESIGNED BY
AUTH NO.
SUBMIT DATE
LGA
AUSGRID REF: AUSGRID MAP REF.

- # -

Title 1
Title 2
Title 3
Title 4
Title 5

SIZE
A1

AUSGRID PROJECT No.

SHEETS
1 of 1

AMD.