
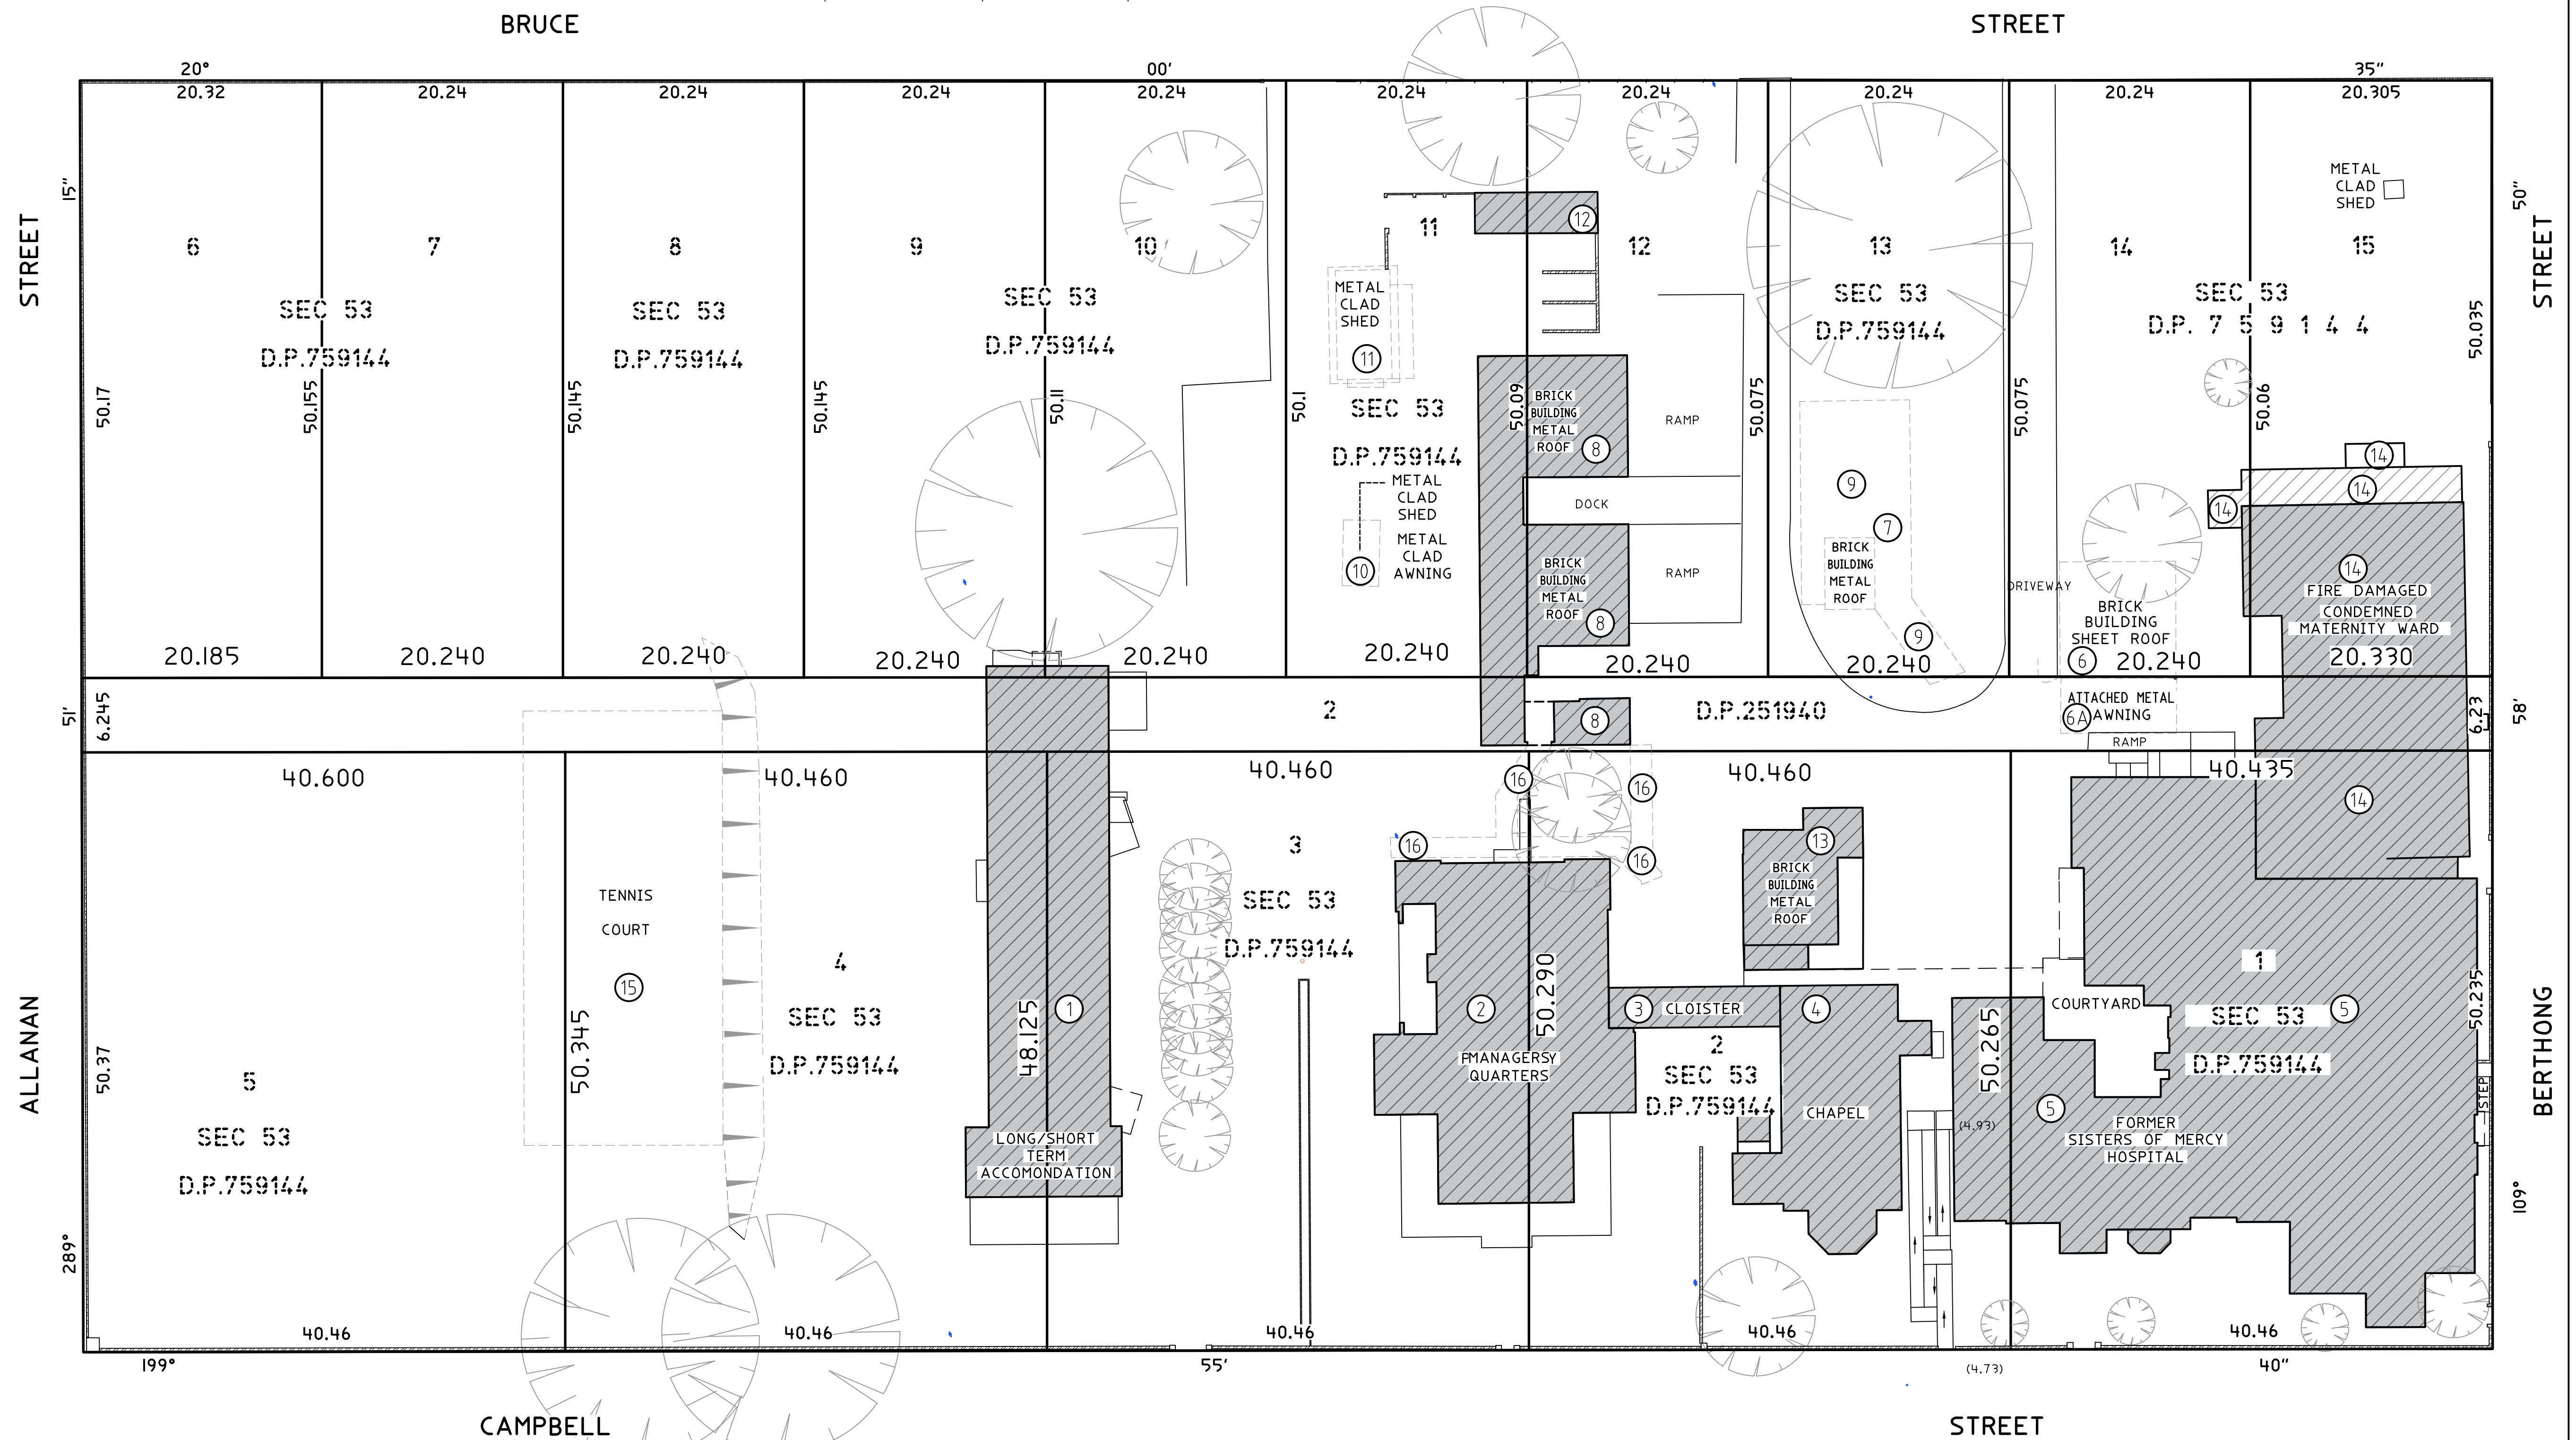



A1

BUILDING	OBSERVED USE	BCA CLASSIFICATION	DEMO YES / NO	BUILDING	OBSERVED USE	BCA CLASSIFICATION	DEMO YES / NO	BUILDING	OBSERVED USE	BCA CLASSIFICATION	DEMO YES / NO
1	BOARDING HOUSE	CLASS 3	NO	6	BRICK SHED	CLASS 10A	YES	11	METAL SHED	CLASS 10A	YES
2	OLD PRESBYTERY	CLASS 3	NO	6A	METAL AWNING	CLASS 10A	YES	12	FLAMMABLES STORE BRICK SHED	CLASS 10A	NO
3	CLOISTER	CLASS 10A	NO	7	UTILITY ROOM	CLASS 10A	YES	13	MATRON'S QUARTERS	CLASS 3	NO
4	OLD CHAPEL	CLASS 3	NO	8	STORES	CLASS 7B	NO	14	MATERNITY WARD (CONDEMNED)	CLASS 3	NO
5	OLD HOSPITAL	CLASS 3	NO	9	SHADE HOUSE/PERGOLA	CLASS 10A	YES	15	TENNIS COURTS	CLASS 10a	YES
				10	METAL SHED	CLASS 10A	YES	16	METAL ANWING	CLASS 10a	YES

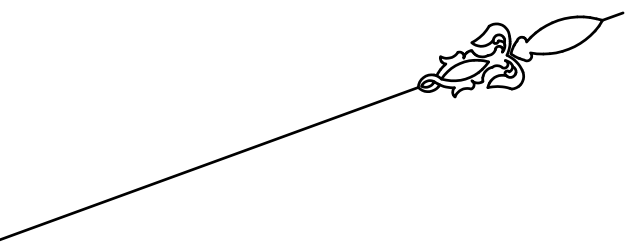


EXISTING LOT LAYOUT

8	REVISED LOT LAYOUT	FEB 2025	<
---	--------------------	----------	--

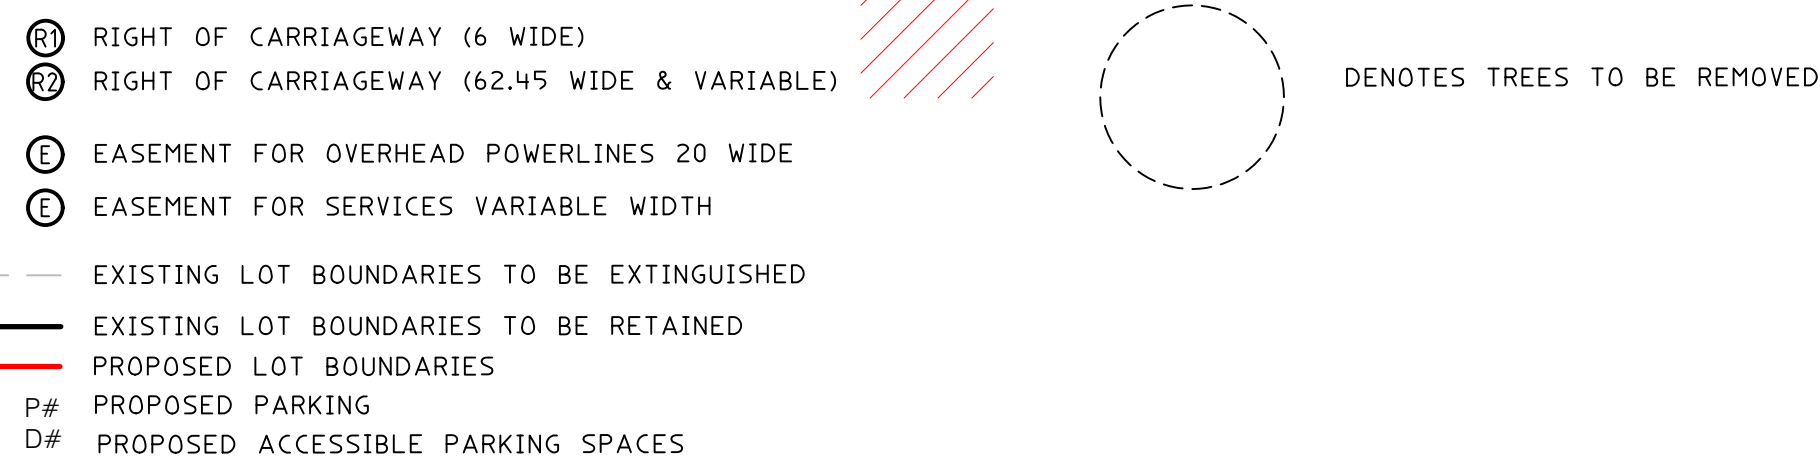

PLAN SHOWING PROPOSED BOUNDARIES REALTIVE TO
EXISTING BUILDINGS

[illegible]

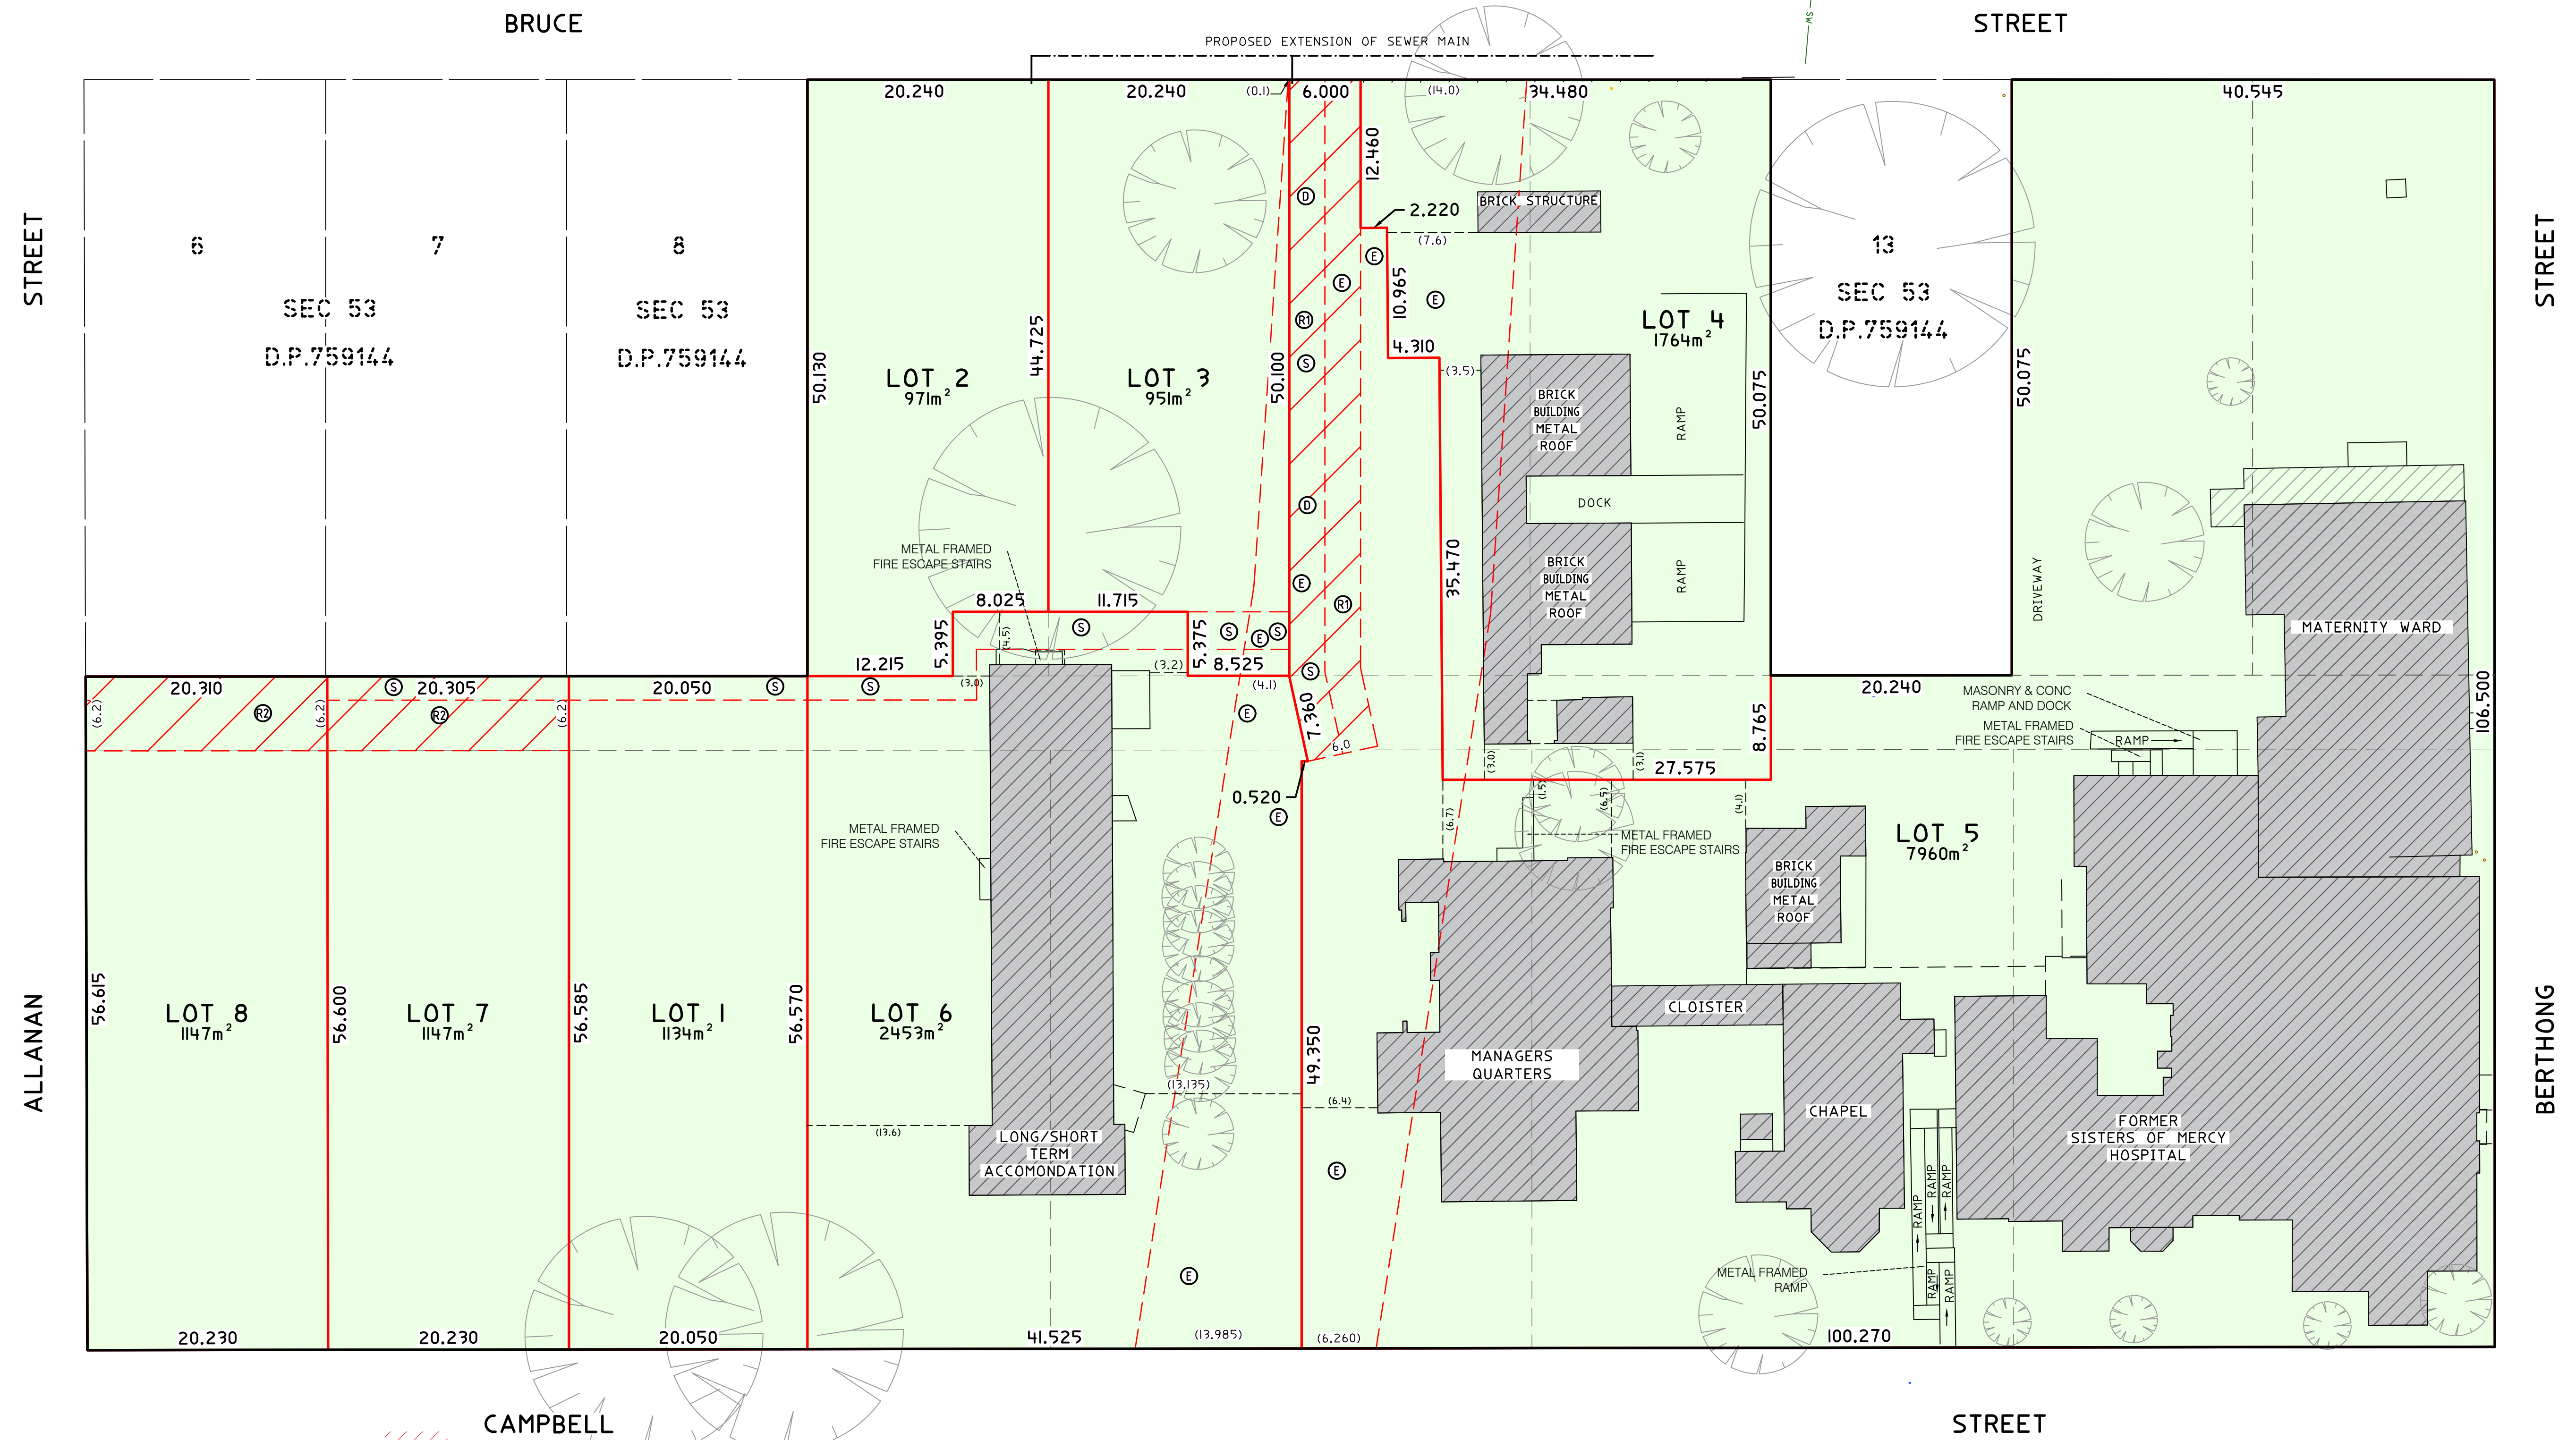


- RIGHT OF CARRIAGEWAY (6 WIDE)
- RIGHT OF CARRIAGEWAY (62.45 WIDE & VARIABLE)
- EASEMENT FOR OVERHEAD POWERLINES 20 WIDE
- EASEMENT FOR SERVICES VARIABLE WIDTH

EXISTING LOT BOUNDARIES TO BE EXTINGUISHED
EXISTING LOT BOUNDARIES TO BE RETAINED
PROPOSED LOT BOUNDARIES

P# PROPOSED PARKING
D# PROPOSED ACCESSIBLE PARKING SPACES

HORIZONTAL DATUM:
CO-ORDINATE SYSTEM: ASSUMED
MARKS ADOPTED: N/A
VERTICAL DATUM:
DATUM: AUSTRALIAN HEIGHT DATUM (AHD)
B.M. ADOPTED: X
R.L. X (CLASS X)
SOURCE: S.C.I.M.S. (-/2023)

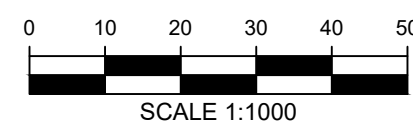

CLIENT:
GEORGE ARONEY
LGA: HILLTOPS


**SURVEY PLAN SHOWING DETAIL & LEVELS
OVER LOT 1- 5 & 9-12 SEC 53 IN DP759144 AND
LOT 2 IN DP251940
No.21 CAMPBELL ST
YOUNG, NSW, 2594**

CMS SURVEYORS PTY LTD
ACN 096 240 201
PO Box 525 Cootamundra NSW 2590
90 Wallendoon Street, Cootamundra NSW 2590
(02) 6942 3395
coota@cmssurveyors.com.au
www.cmssurveyors.com.au

SURVEYED NS	DRAWN PG	CHECKED TS	APPROVED TS
SURVEY INSTRUCTION 21553	SCALE 1:300 @A1 1:600 @A3	DATE OF SURVEY 9/02/23	
DRAWING NAME 21553subdivision		SHEET 3 OF 5	ISSUE 8
CAD FILE 21553 subdivision 8.dwg			

PROPOSED LOT LAYOUT

PLAN SHOWING PROPOSED EASEMENTS

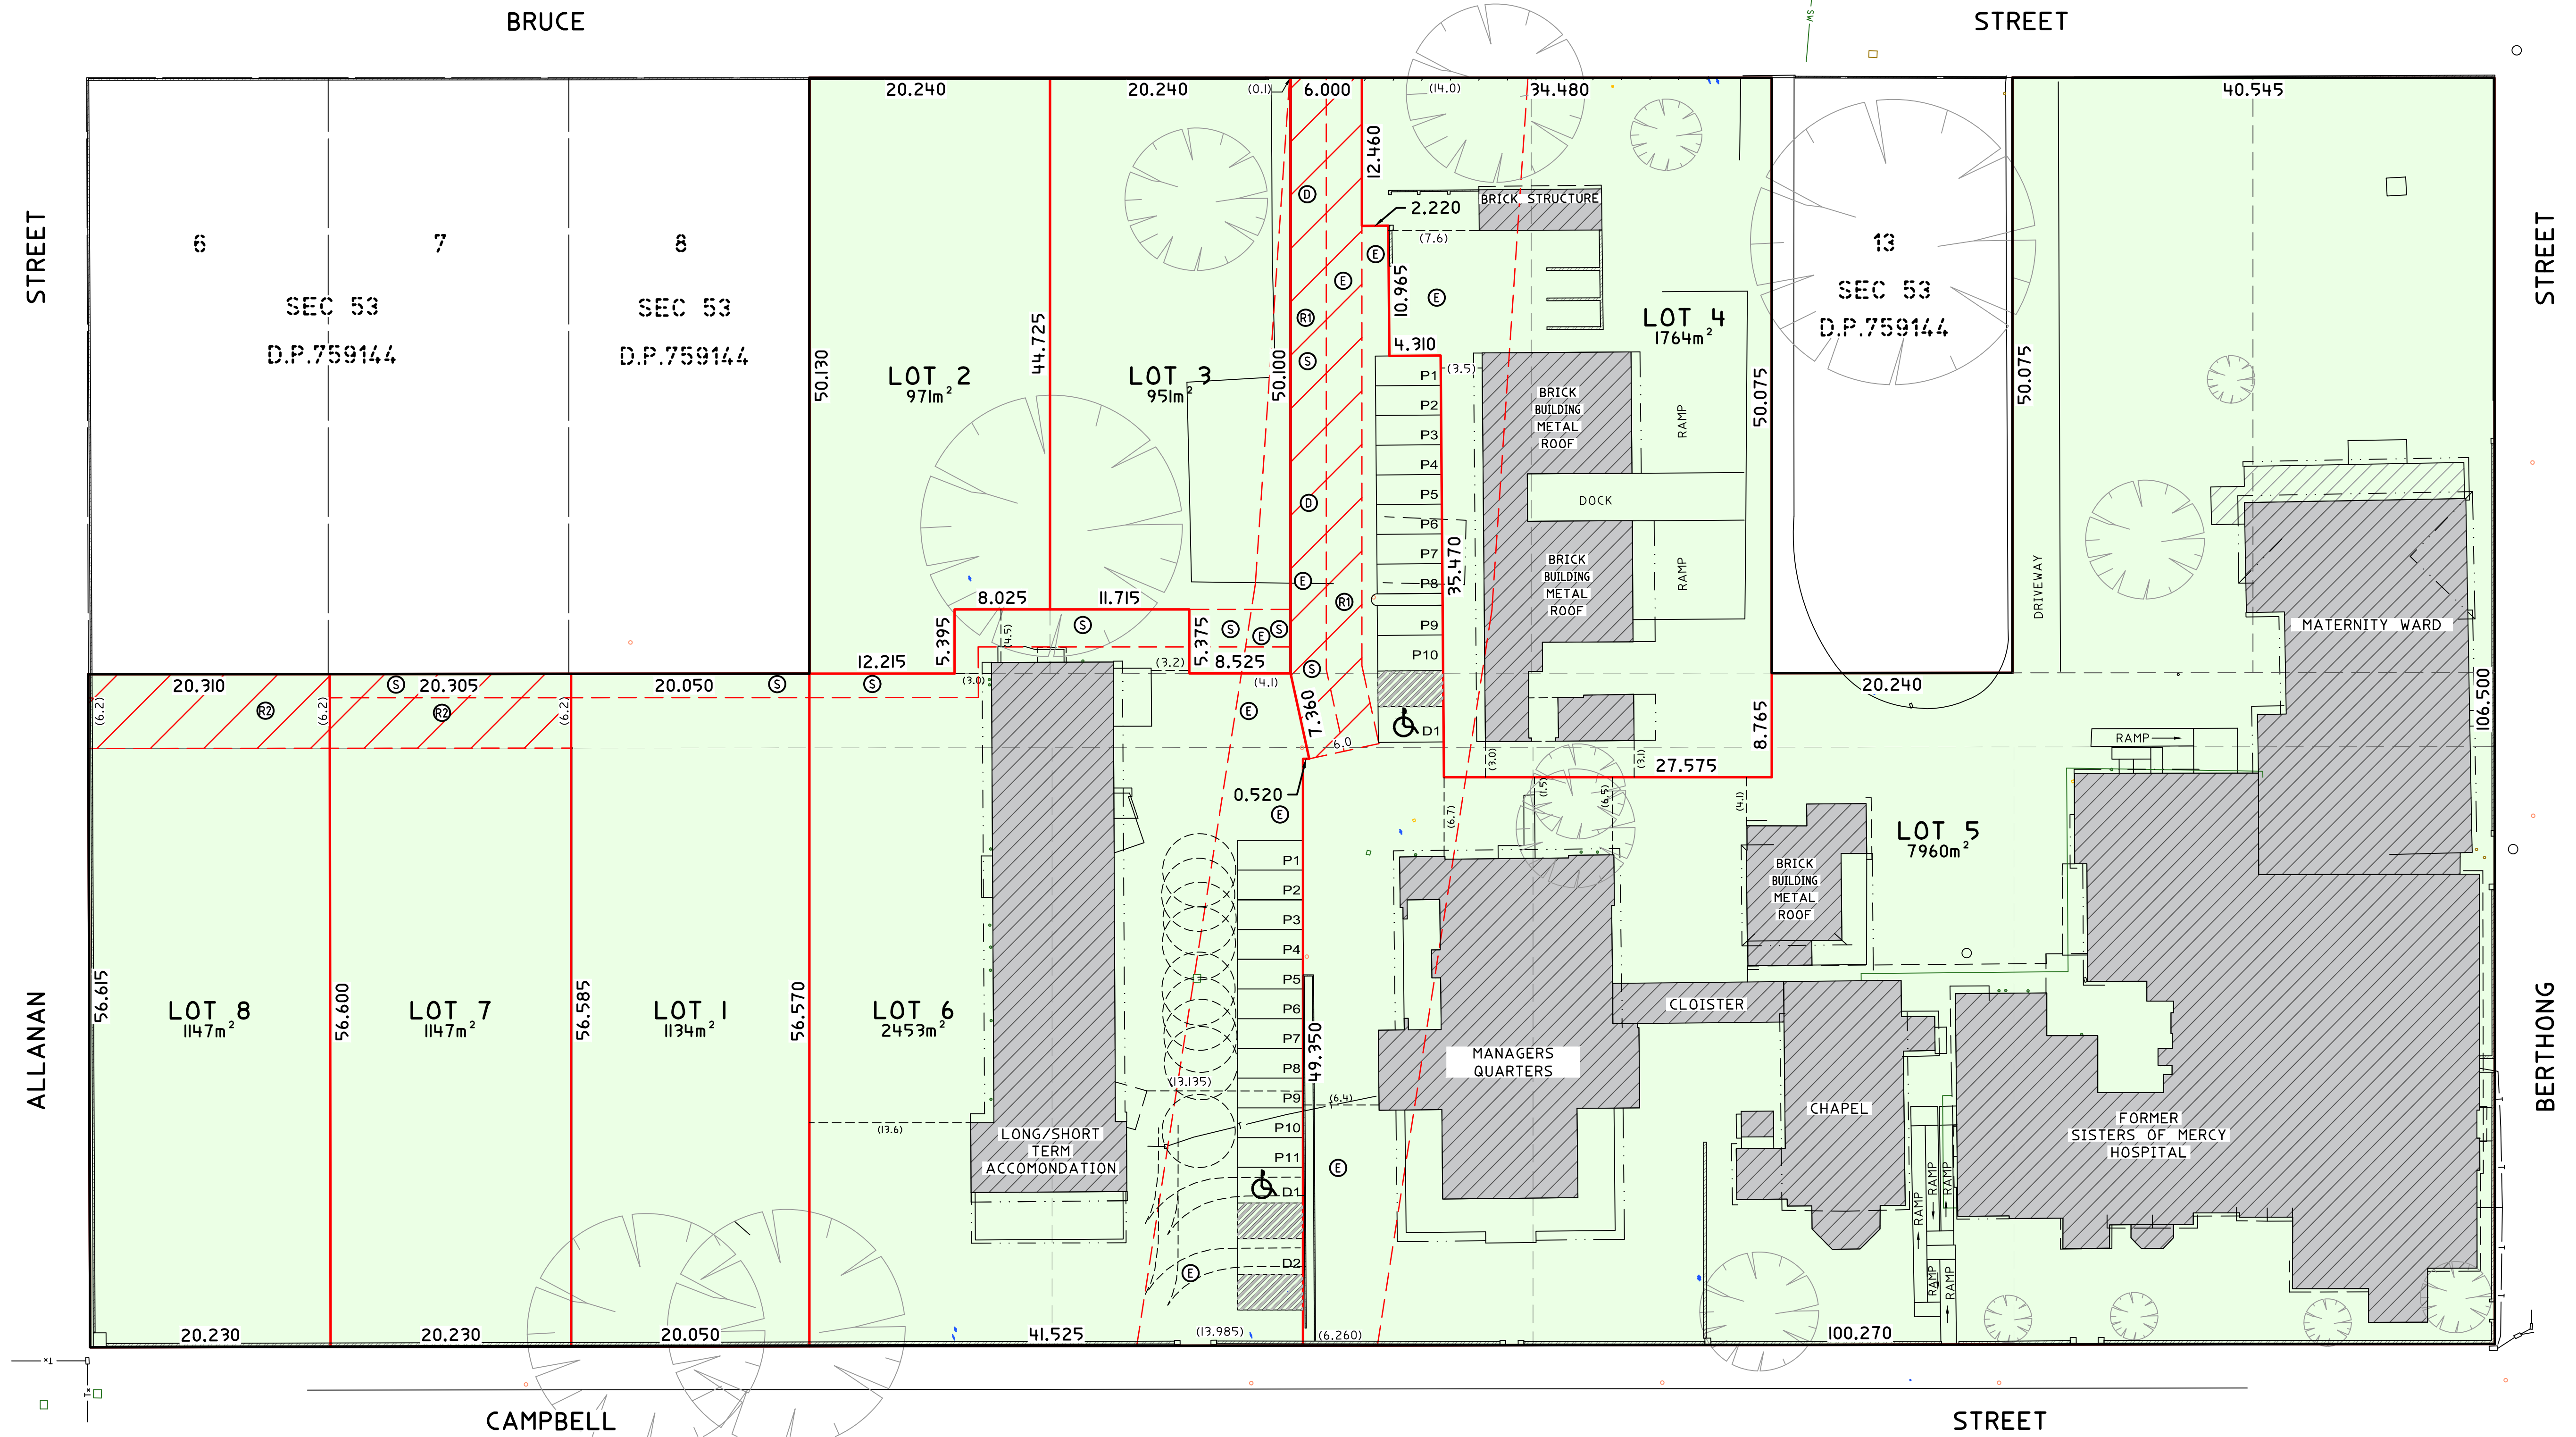


- (R1) RIGHT OF CARRIAGEWAY (6 WIDE)
(R2) RIGHT OF CARRIAGEWAY (62.45 WIDE & VARIABLE)
(E) EASEMENT FOR OVERHEAD POWERLINES 20 WIDE
(S) EASEMENT FOR SERVICES VARIABLE WIDTH
--- EXISTING LOT BOUNDARIES TO BE EXTINGUISHED
--- EXISTING LOT BOUNDARIES TO BE RETAINED
--- PROPOSED LOT BOUNDARIES
P# PROPOSED PARKING
D# PROPOSED ACCESSIBLE PARKING SPACES
○ DENOTES TREES TO BE REMOVED

PROPOSED LOT LAYOUT

PLAN SHOWING PROPOSED TREE
REMOVAL AND ON-SITE PARKING

8	REVISED LOT LAYOUT	FEB 2025
7	PROPOSED PARKING REVIEWED	
7	SEWER EASEMENT ADDED	FEB 2024
6	RIGHT OF CARRIAGEWAY R2 AMENDED	
6	BOUNDARIES OF LOTS 8, 7 & 1 AMENDED	SEPT 2023

HORIZONTAL DATUM:
CO-ORDINATE SYSTEM: ASSUMED
MARKS ADOPTED: N/A
VERTICAL DATUM:
DATUM: AUSTRALIAN HEIGHT DATUM (AHD)
B.M. ADOPTED: X
R.L. X (CLASS X)
SOURCE: S.C.I.M.S. (-/-2023)

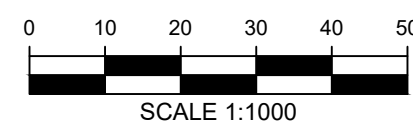

CLIENT:
GEORGE ARONEY
LGA: HILLTOPS

**SURVEY PLAN SHOWING DETAIL & LEVELS
OVER LOT 1- 5 & 9-12 SEC 53 IN DP759144 AND
LOT 2 IN DP251940
No.21 CAMPBELL ST
YOUNG, NSW, 2594**



CMS SURVEYORS PTY LTD
ACN 096 240 201
PO Box 525 Cootamundra NSW 2590
90 Wallendoon Street, Cootamundra NSW 2590
☎ (02) 6942 3395
✉ coota@cmssurveyors.com.au
www.cmssurveyors.com.au

SURVEYED NS	DRAWN PG	CHECKED TS	APPROVED TS
SURVEY INSTRUCTION 21553	SCALE 1:300 @A1 1:600 @A3	DATE OF SURVEY 9/02/23	
DRAWING NAME 21553subdivision		SHEET 4 OF 5	ISSUE 8
CAD FILE 21553 subdivision 8.dwg			

