

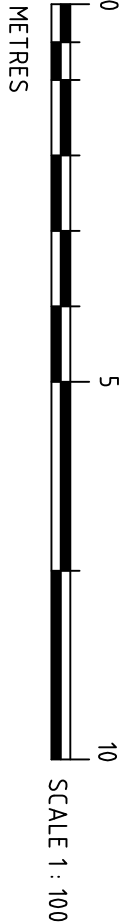
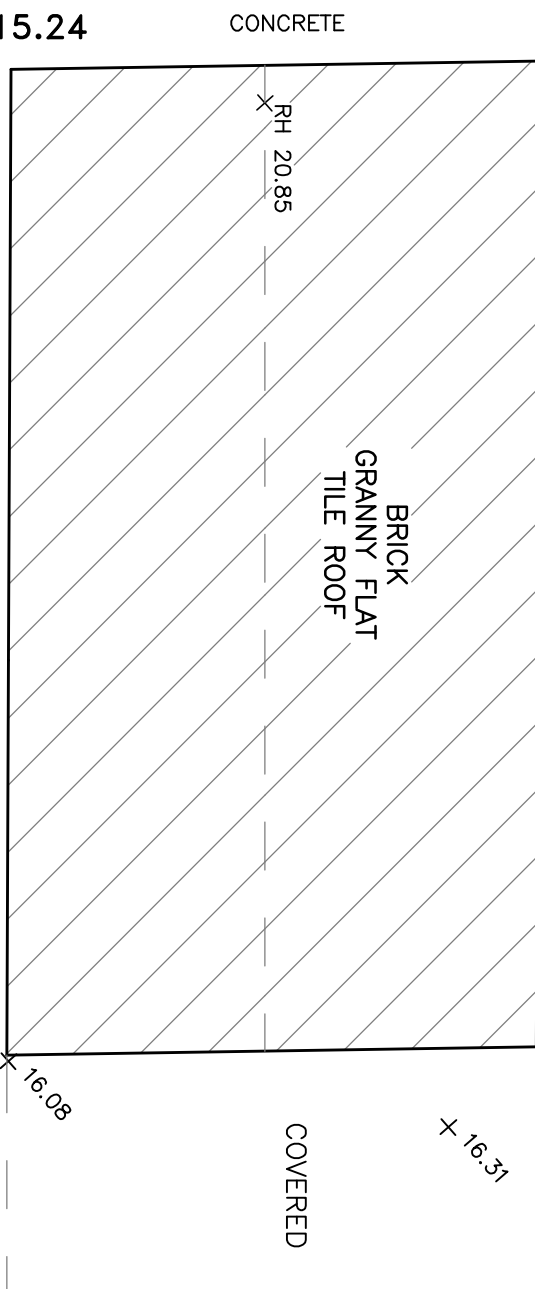
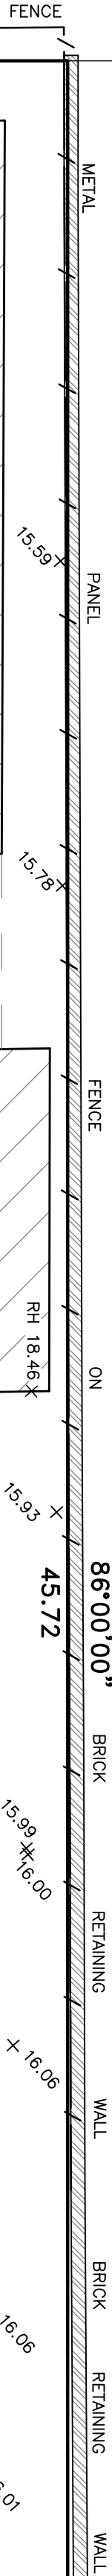


DETAIL PLAN

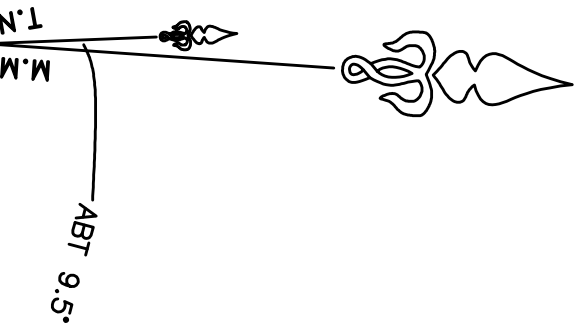


LOT 9
SEC 2
DP 853

2 STOREY
BRICK UNITS
TILE ROOF
No. 5

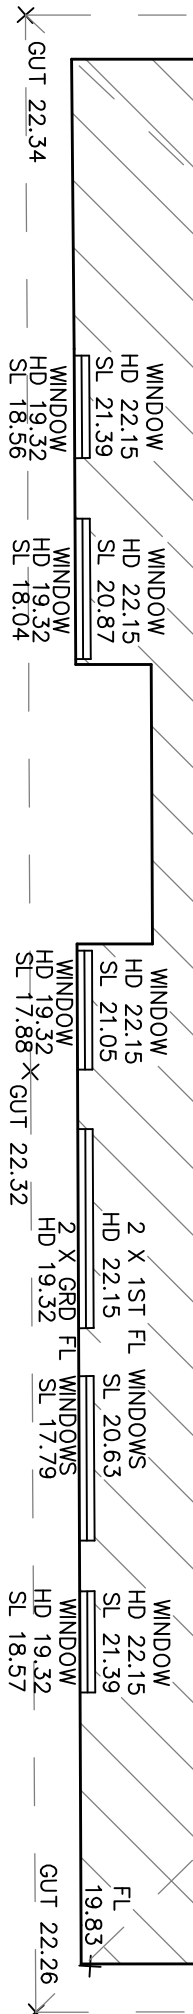


LOT 11
SEC 2
DP 853
AREA 697m²

1 STOREY
WEATHERBOARD
COTTAGE
TILE ROOF
No. 7

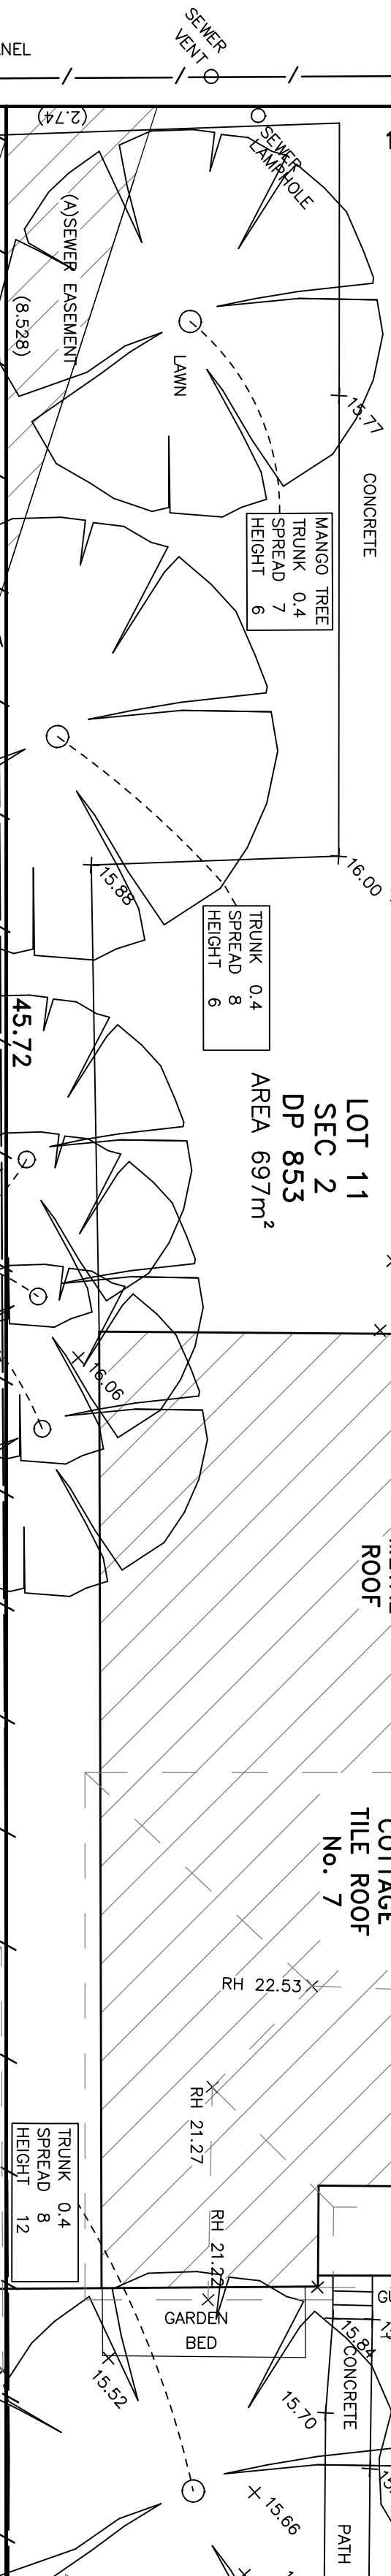


LOT 13
SEC 2
DP 853
AREA 697m²

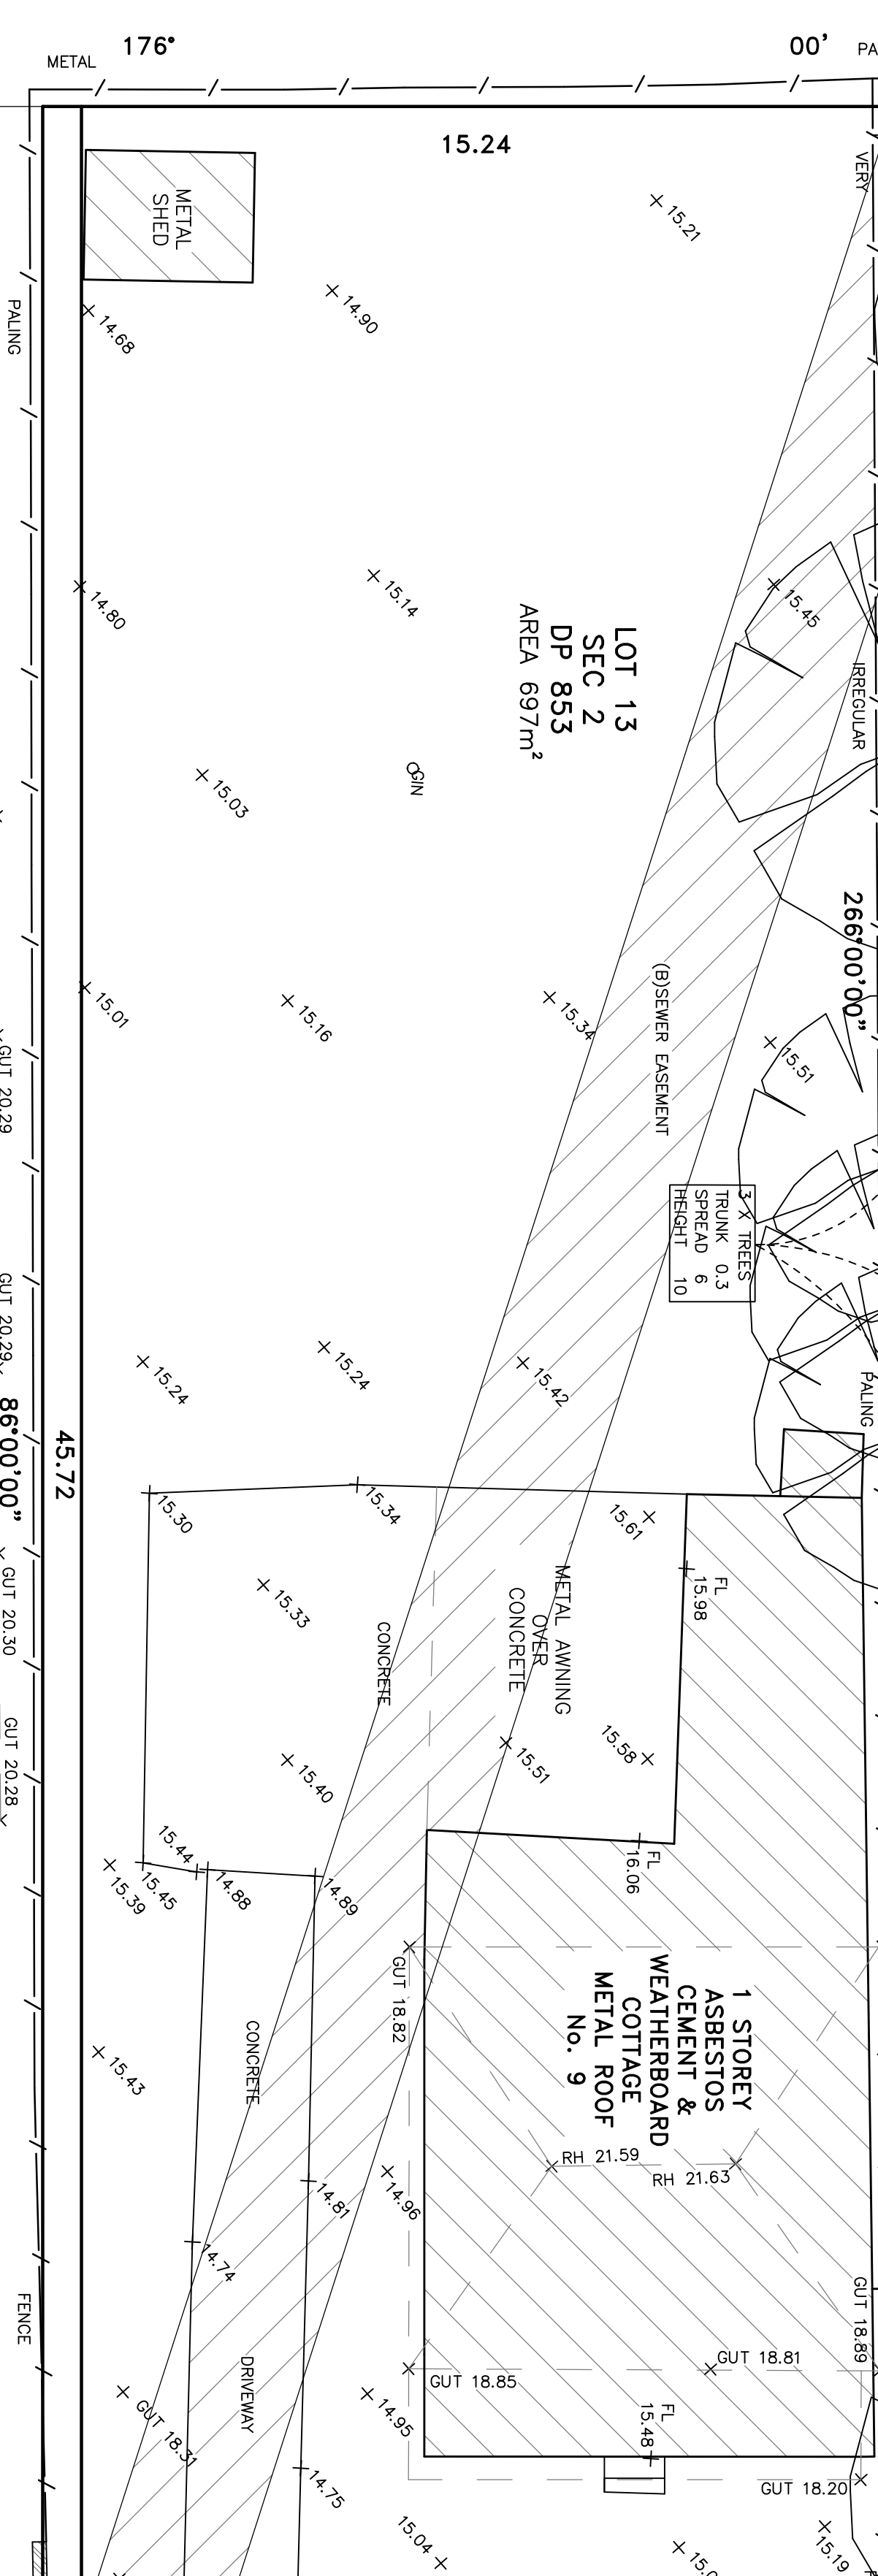


LOT 1
DP 1009827

2 STOREY
BRICK DUPLEX
TILE ROOF
No. 11B

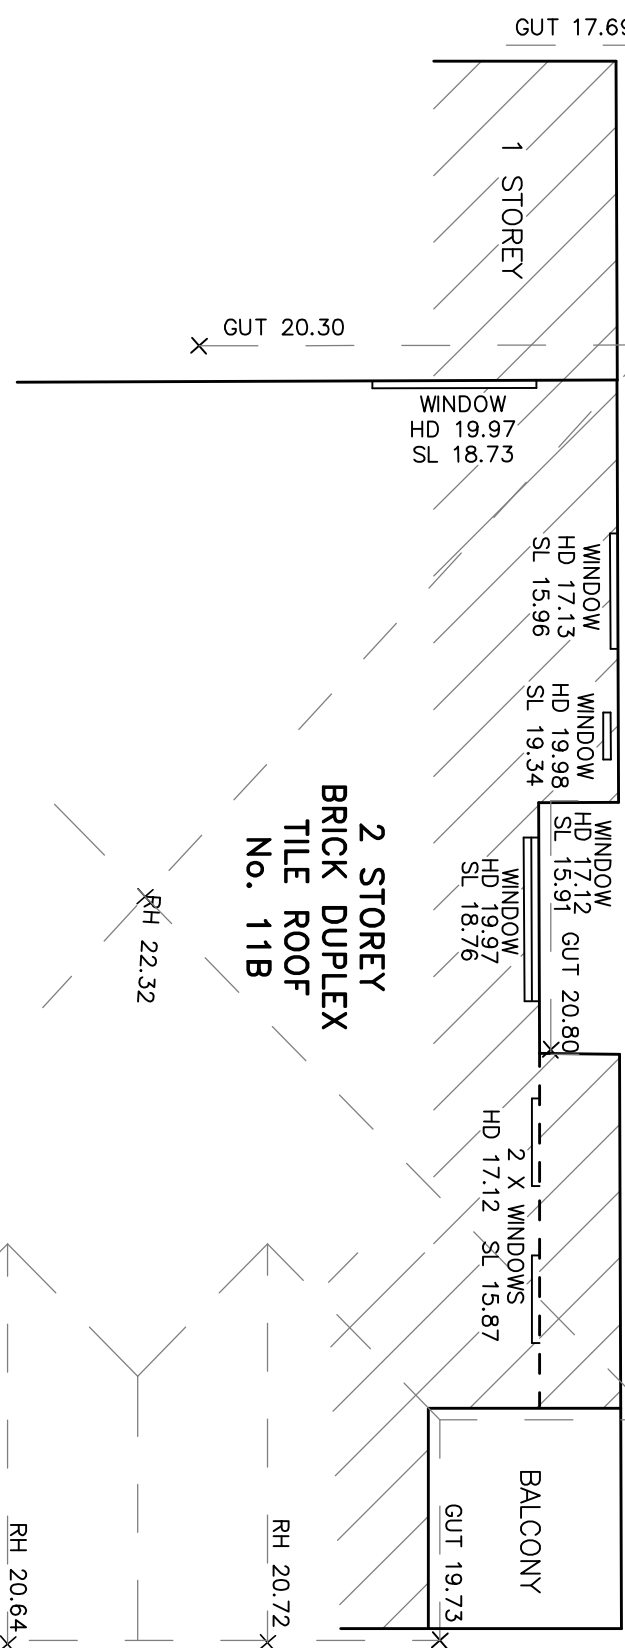

THIS DETAIL SURVEY IS NOT A `SURVEY` AS
DEFINED BY THE SURVEYORS ACT 1929.
IF ANY CONSTRUCTION IS PLANNED, IT
MUST BE BASED ON THE DETAIL SURVEY.
FURTHER SURVEY WORK TO DETERMINE
THE BOUNDARY DIMENSIONS.

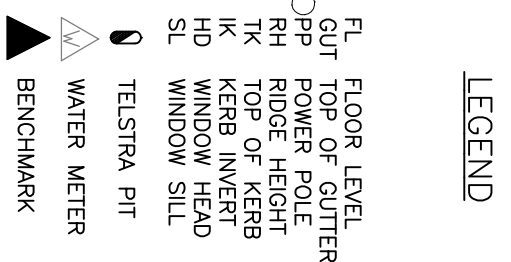

(A) SEWER EASEMENT DP9952573
(B) SEWER EASEMENT DP940352

CitiSurvey Pty Ltd ABN 32 122 758 276 CONSULTING SURVEYORS 35/42 SWAN AVENUE STRATHFIELD, 2135 PHONE: 9764 5880 FAX: 9764 5881 E-mail: info@citisurvey.com.au	SCALE 1:100	SHEET 1 OF 3	ISSUE		CLIENT	DATUM	PLAN		LGA	TITLE		NOTES BOUNDARIES NOT SURVEYED FROM PLANS OBTAINED FROM THE LAND TITLES OFFICE. 1. TREE SYMBOLS ARE TO APPROXIMATE SCALE FOR TRUNK & CANOPY SPREAD 2. DIMENSIONS OF TREES ARE TO APPROXIMATE SCALE FOR TRUNK & CANOPY SPREAD 3. NO SERVICES SEARCH HAS BEEN UNDERTAKEN TO IDENTIFY ANY SERVICES LOCATED 4. ALL KERB LEVELS ARE ON THE TOP OF KERB UNLESS OTHERWISE STATED. 5. PLAN IS TO BE USED TO DERIVE DETAIL DIMENSIONS ONLY. 6. DIMENSIONS ARE TO 1:100 SCALE ONLY 7. DETAIL DIMENSIONS ONLY		
	DATE OF SURVEY 11-02-2015	PLOT FILE 9607-DET_REV2	AMENDMENTS		HARRY WEHBE	ORIGIN OF LEVELS: SSM 137163 DATED: 04/06/2014	DETAIL & LEVEL SURVEY		CANTERBURY	LOTS 11 & 13 SEC 2 DP 853				
	DATE OF SURVEY 11-02-2015	PLOT FILE 9607-DET_REV2	AMENDMENTS				DETAIL & LEVEL SURVEY		CONCORD					
	SURVEY T.L.	DRAWN M.L.							CUMBERLAND					