


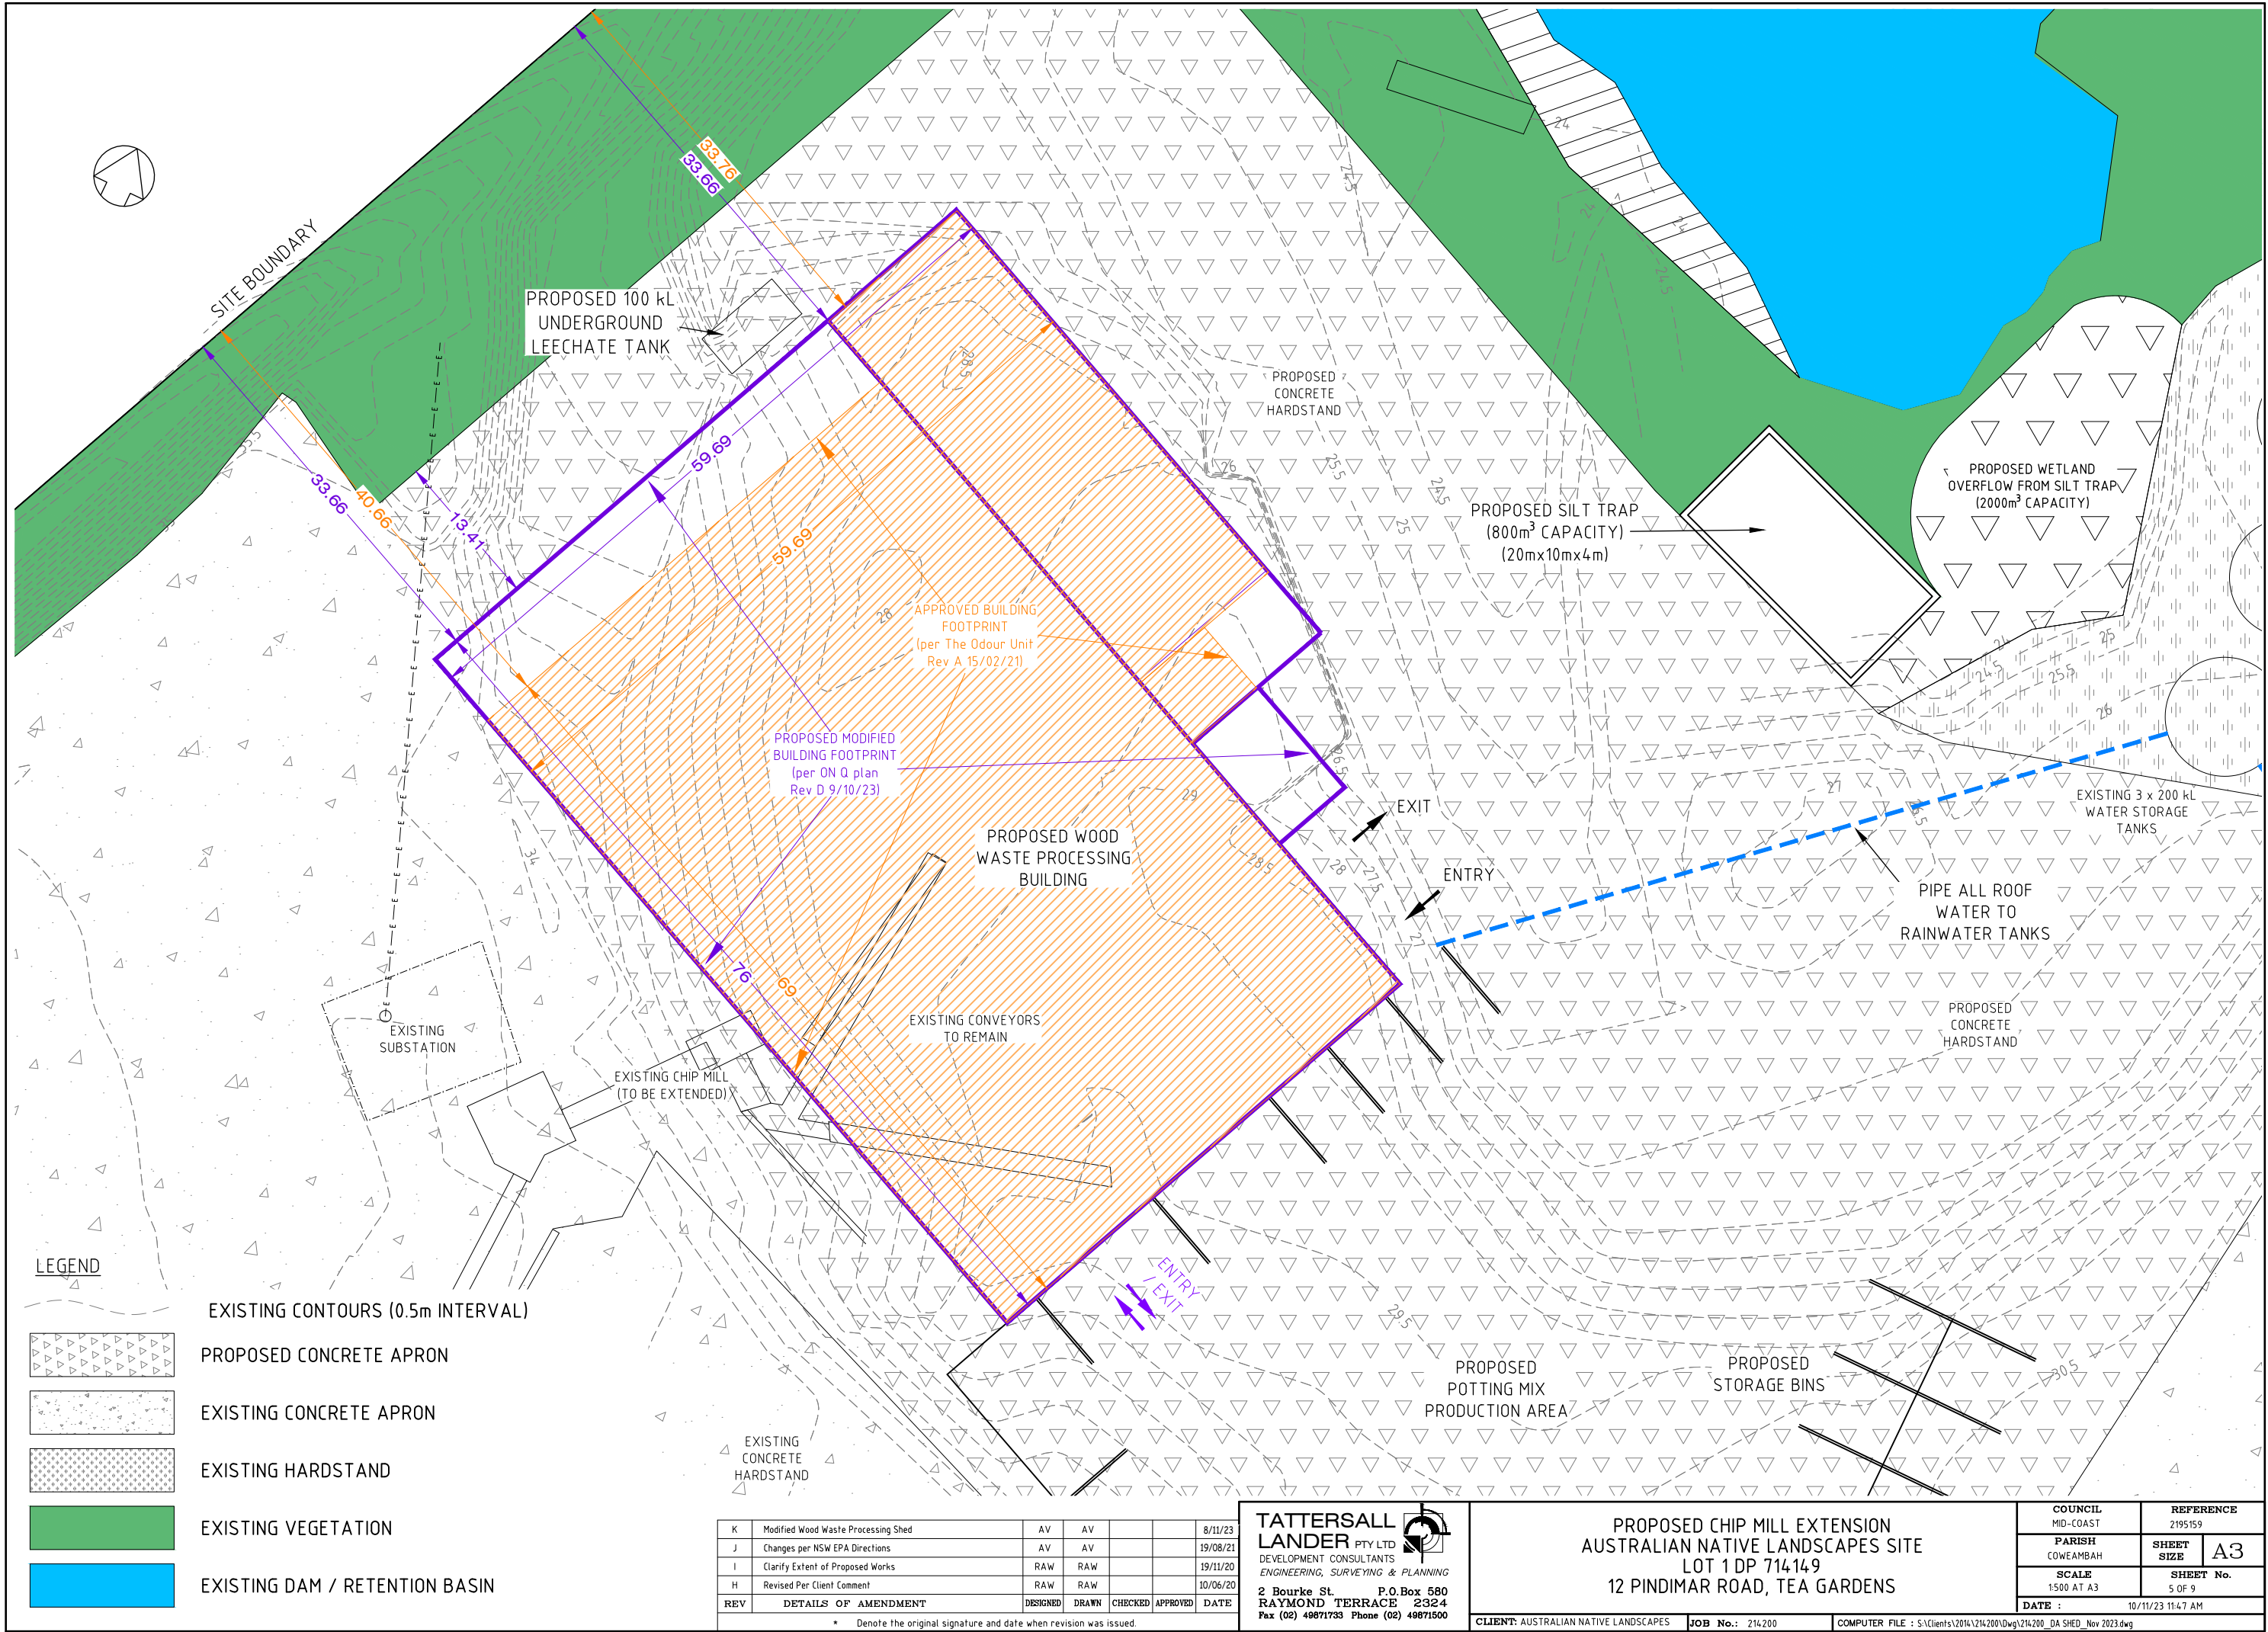

LEGEND

- EXISTING CONTOURS (0.5m INTERVAL)
- PROPOSED CONCRETE APRON
- EXISTING CONCRETE APRON
- EXISTING HARDSTAND
- EXISTING VEGETATION
- EXISTING DAM / RETENTION BASIN

K	Modified Wood Waste Processing Shed	AV	AV			8/11/23
J	Changes per NSW EPA Directions	AV	AV			19/08/21
I	Clarify Extent of Proposed Works	RAW	RAW			19/11/20
H	Revised Per Client Comment	RAW	RAW			10/06/20
REV	DETAILS OF AMENDMENT	DESIGNED	DRAWN	CHECKED	APPROVED	DATE
* Denote the original signature and date when revision was issued.						

* Denote the original signature and date when revision was issued.

TATTERSALL LANDER PTY LTD
DEVELOPMENT CONSULTANTS
ENGINEERING, SURVEYING & PLANNING
2 Bourke St. P.O.Box 580
RAYMOND TERRACE 2324
Fax (02) 49871733 Phone (02) 49871500

PROPOSED CHIP MILL EXTENSION
AUSTRALIAN NATIVE LANDSCAPES SITE
LOT 1 DP 714149
12 PINDIMAR ROAD, TEA GARDENS

CLIENT: AUSTRALIAN NATIVE LANDSCAPES JOB No.: 216200 COMPUTER FILE : S:\Clients\2016\214200\DWG\214200_DA SHED_Nov 2023.dwg

COUNCIL MID-COAST	REFERENCE 2195159
PARISH COWEAMBAH	SHEET SIZE A3
SCALE 1:500 AT A3	SHEET No. 5 OF 9
DATE : 10/11/23 11:47 AM	