


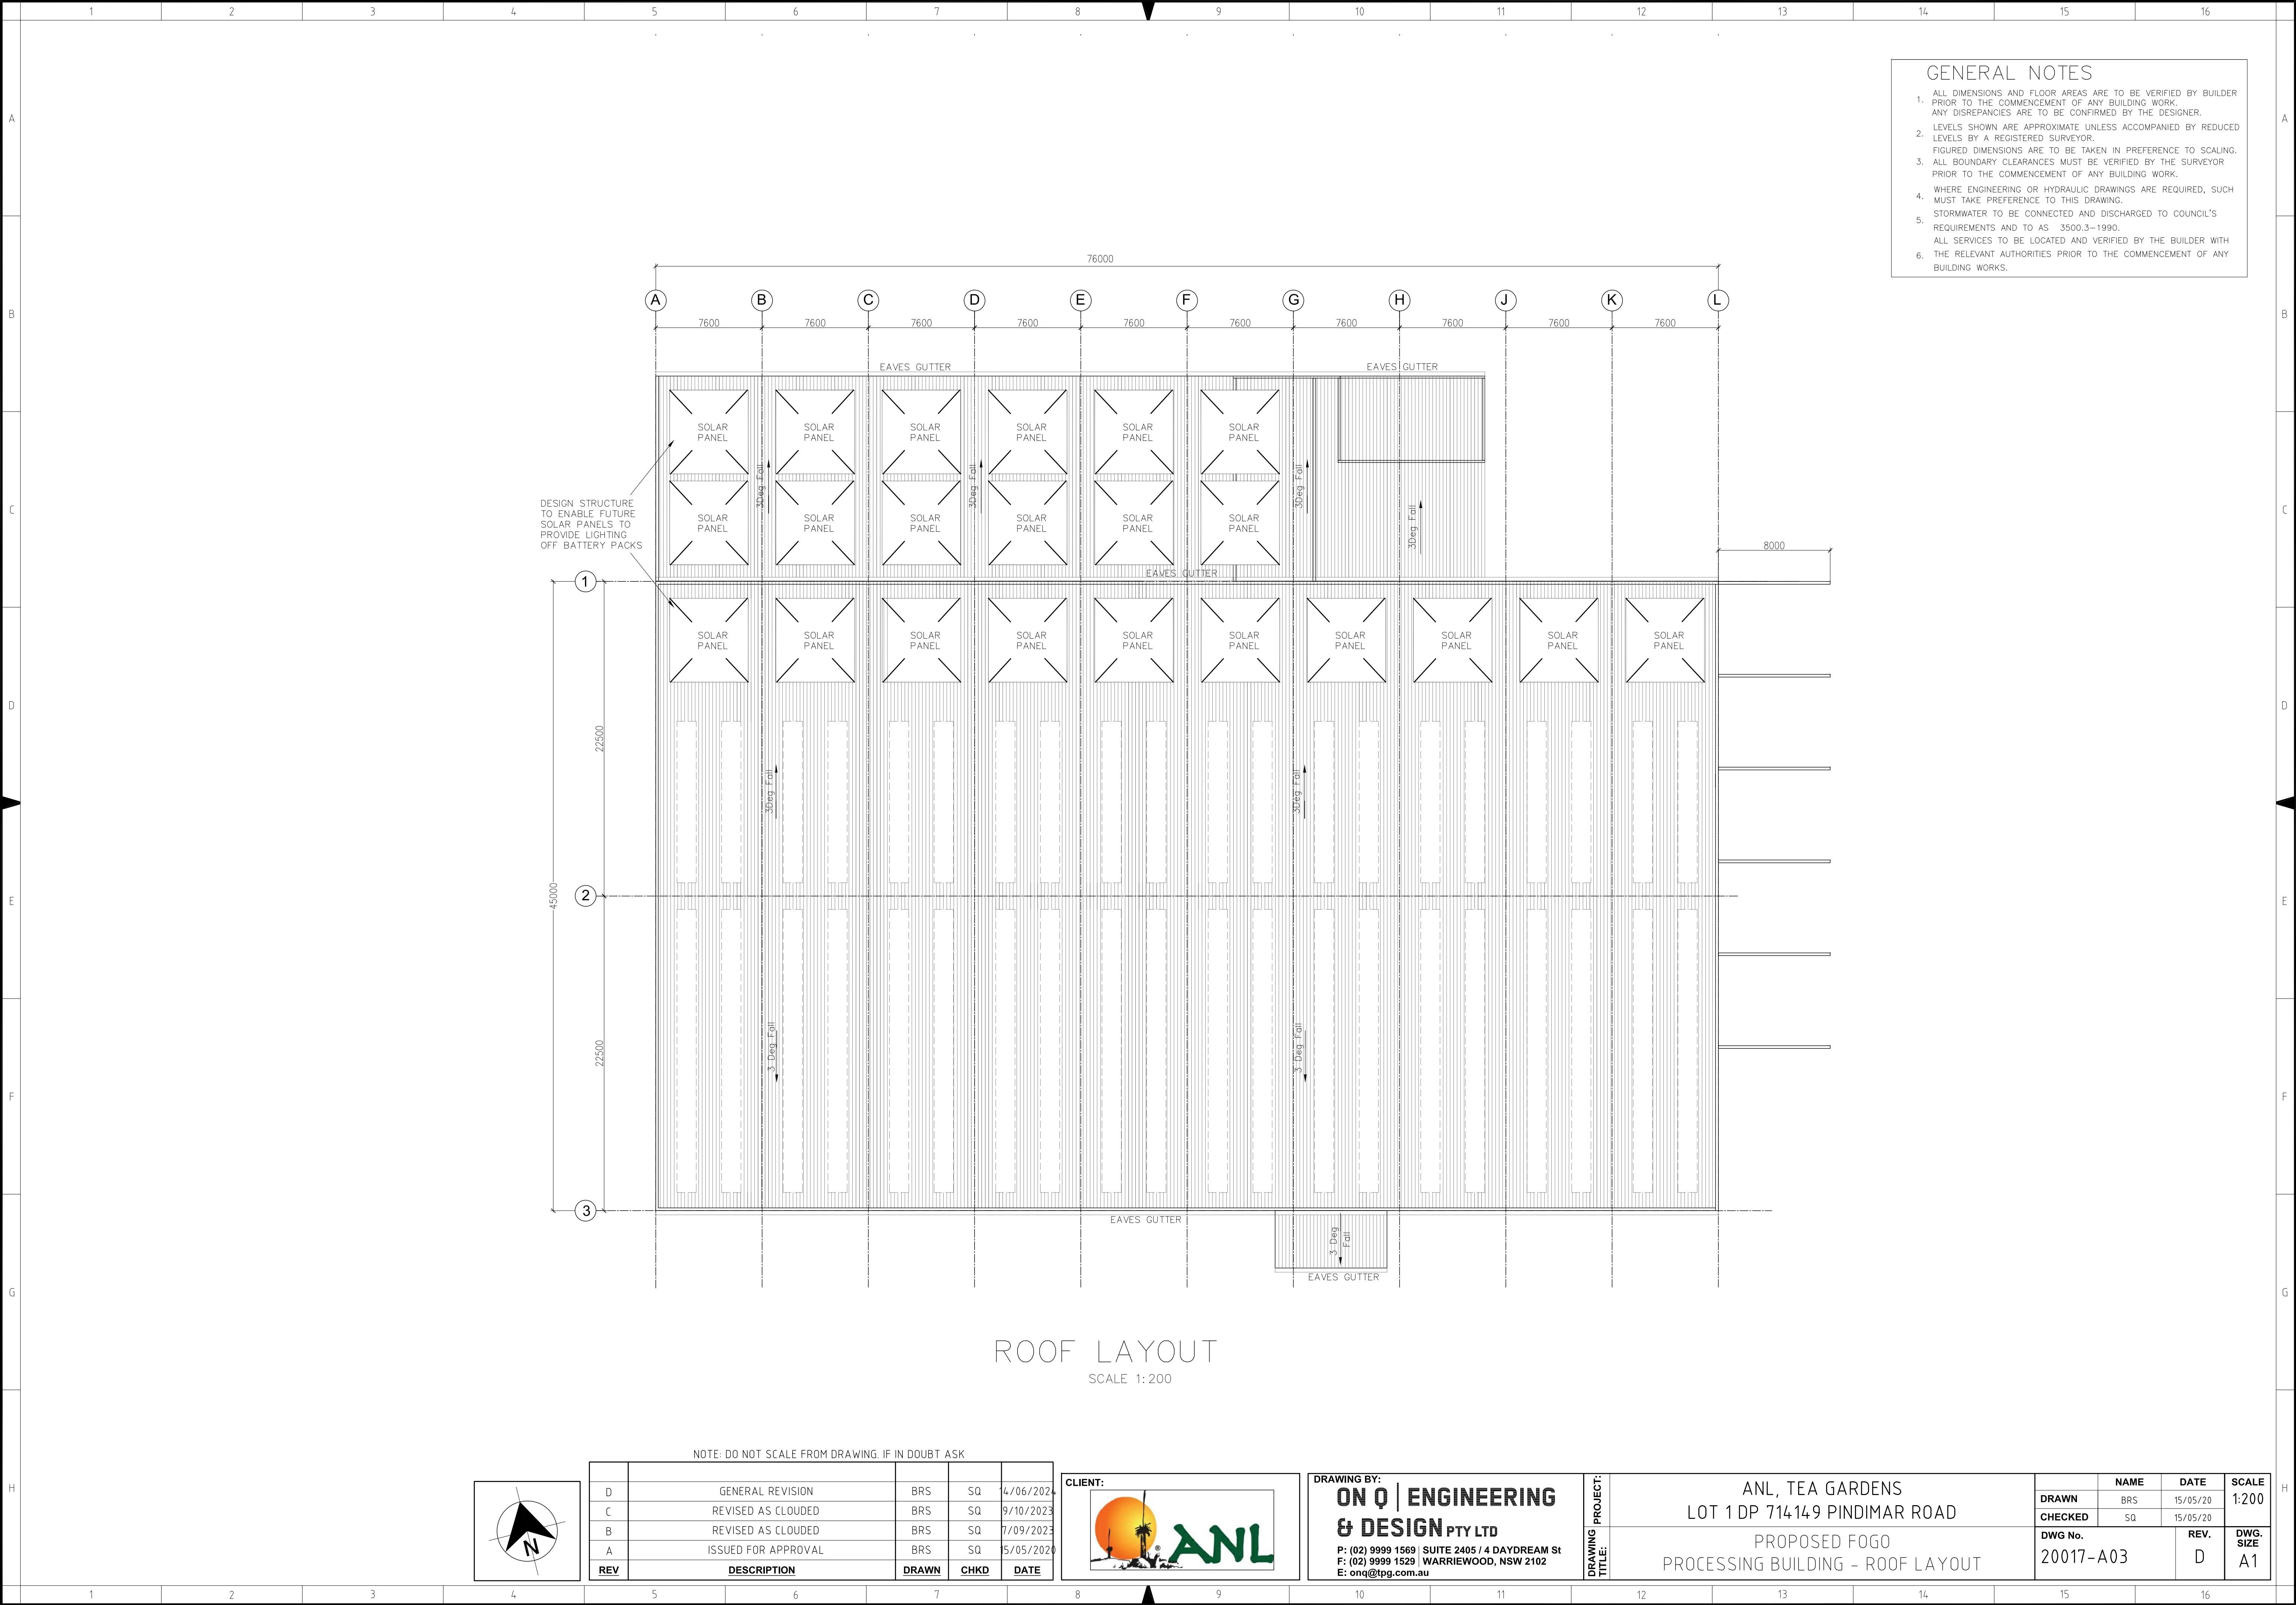


- GENERAL NOTES
- ALL DIMENSIONS AND FLOOR AREAS ARE TO BE VERIFIED BY BUILDER PRIOR TO THE COMMENCEMENT OF ANY BUILDING WORK. ANY DISCREPANCIES ARE TO BE CONFIRMED BY THE DESIGNER.
 - LEVELS SHOWN ARE APPROXIMATE UNLESS ACCOMPANIED BY REDUCED LEVELS BY A REGISTERED SURVEYOR. FIGURED DIMENSIONS ARE TO BE TAKEN IN PREFERENCE TO SCALING.
 - ALL BOUNDARY CLEARANCES MUST BE VERIFIED BY THE SURVEYOR PRIOR TO THE COMMENCEMENT OF ANY BUILDING WORK.
 - WHERE ENGINEERING OR HYDRAULIC DRAWINGS ARE REQUIRED, SUCH MUST TAKE PREFERENCE TO THIS DRAWING.
 - STORMWATER TO BE CONNECTED AND DISCHARGED TO COUNCIL'S REQUIREMENTS AND TO AS 3500.3-1990. ALL SERVICES TO BE LOCATED AND VERIFIED BY THE BUILDER WITH THE RELEVANT AUTHORITIES PRIOR TO THE COMMENCEMENT OF ANY BUILDING WORKS.

ROOF LAYOUT
SCALE 1:200

NOTE: DO NOT SCALE FROM DRAWING. IF IN DOUBT ASK

REV	DESCRIPTION	DRAWN	CHKD	DATE
D	GENERAL REVISION	BRS	SQ	14/06/2024
C	REVISED AS CLOUDED	BRS	SQ	9/10/2023
B	REVISED AS CLOUDED	BRS	SQ	7/09/2023
A	ISSUED FOR APPROVAL	BRS	SQ	5/05/2020

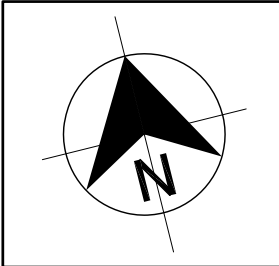

DRAWING BY:
ON Q | ENGINEERING & DESIGN PTY LTD
P: (02) 9999 1569 | SUITE 2405 / 4 DAYDREAM St
F: (02) 9999 1529 | WARRIEWOOD, NSW 2102
E: onq@tpg.com.au

DRAWING PROJECT:
ANL, TEA GARDENS
LOT 1 DP 714149 PINDIMAR ROAD
PROPOSED FOGO
PROCESSING BUILDING - ROOF LAYOUT

DRAWN	NAME	DATE	SCALE
BRS	BRS	15/05/20	1:200
CHECKED	NAME	DATE	SCALE
SQ	SQ	15/05/20	1:200
DWG No.	REV.	DWG. SIZE	
20017-A03	D	A1	