
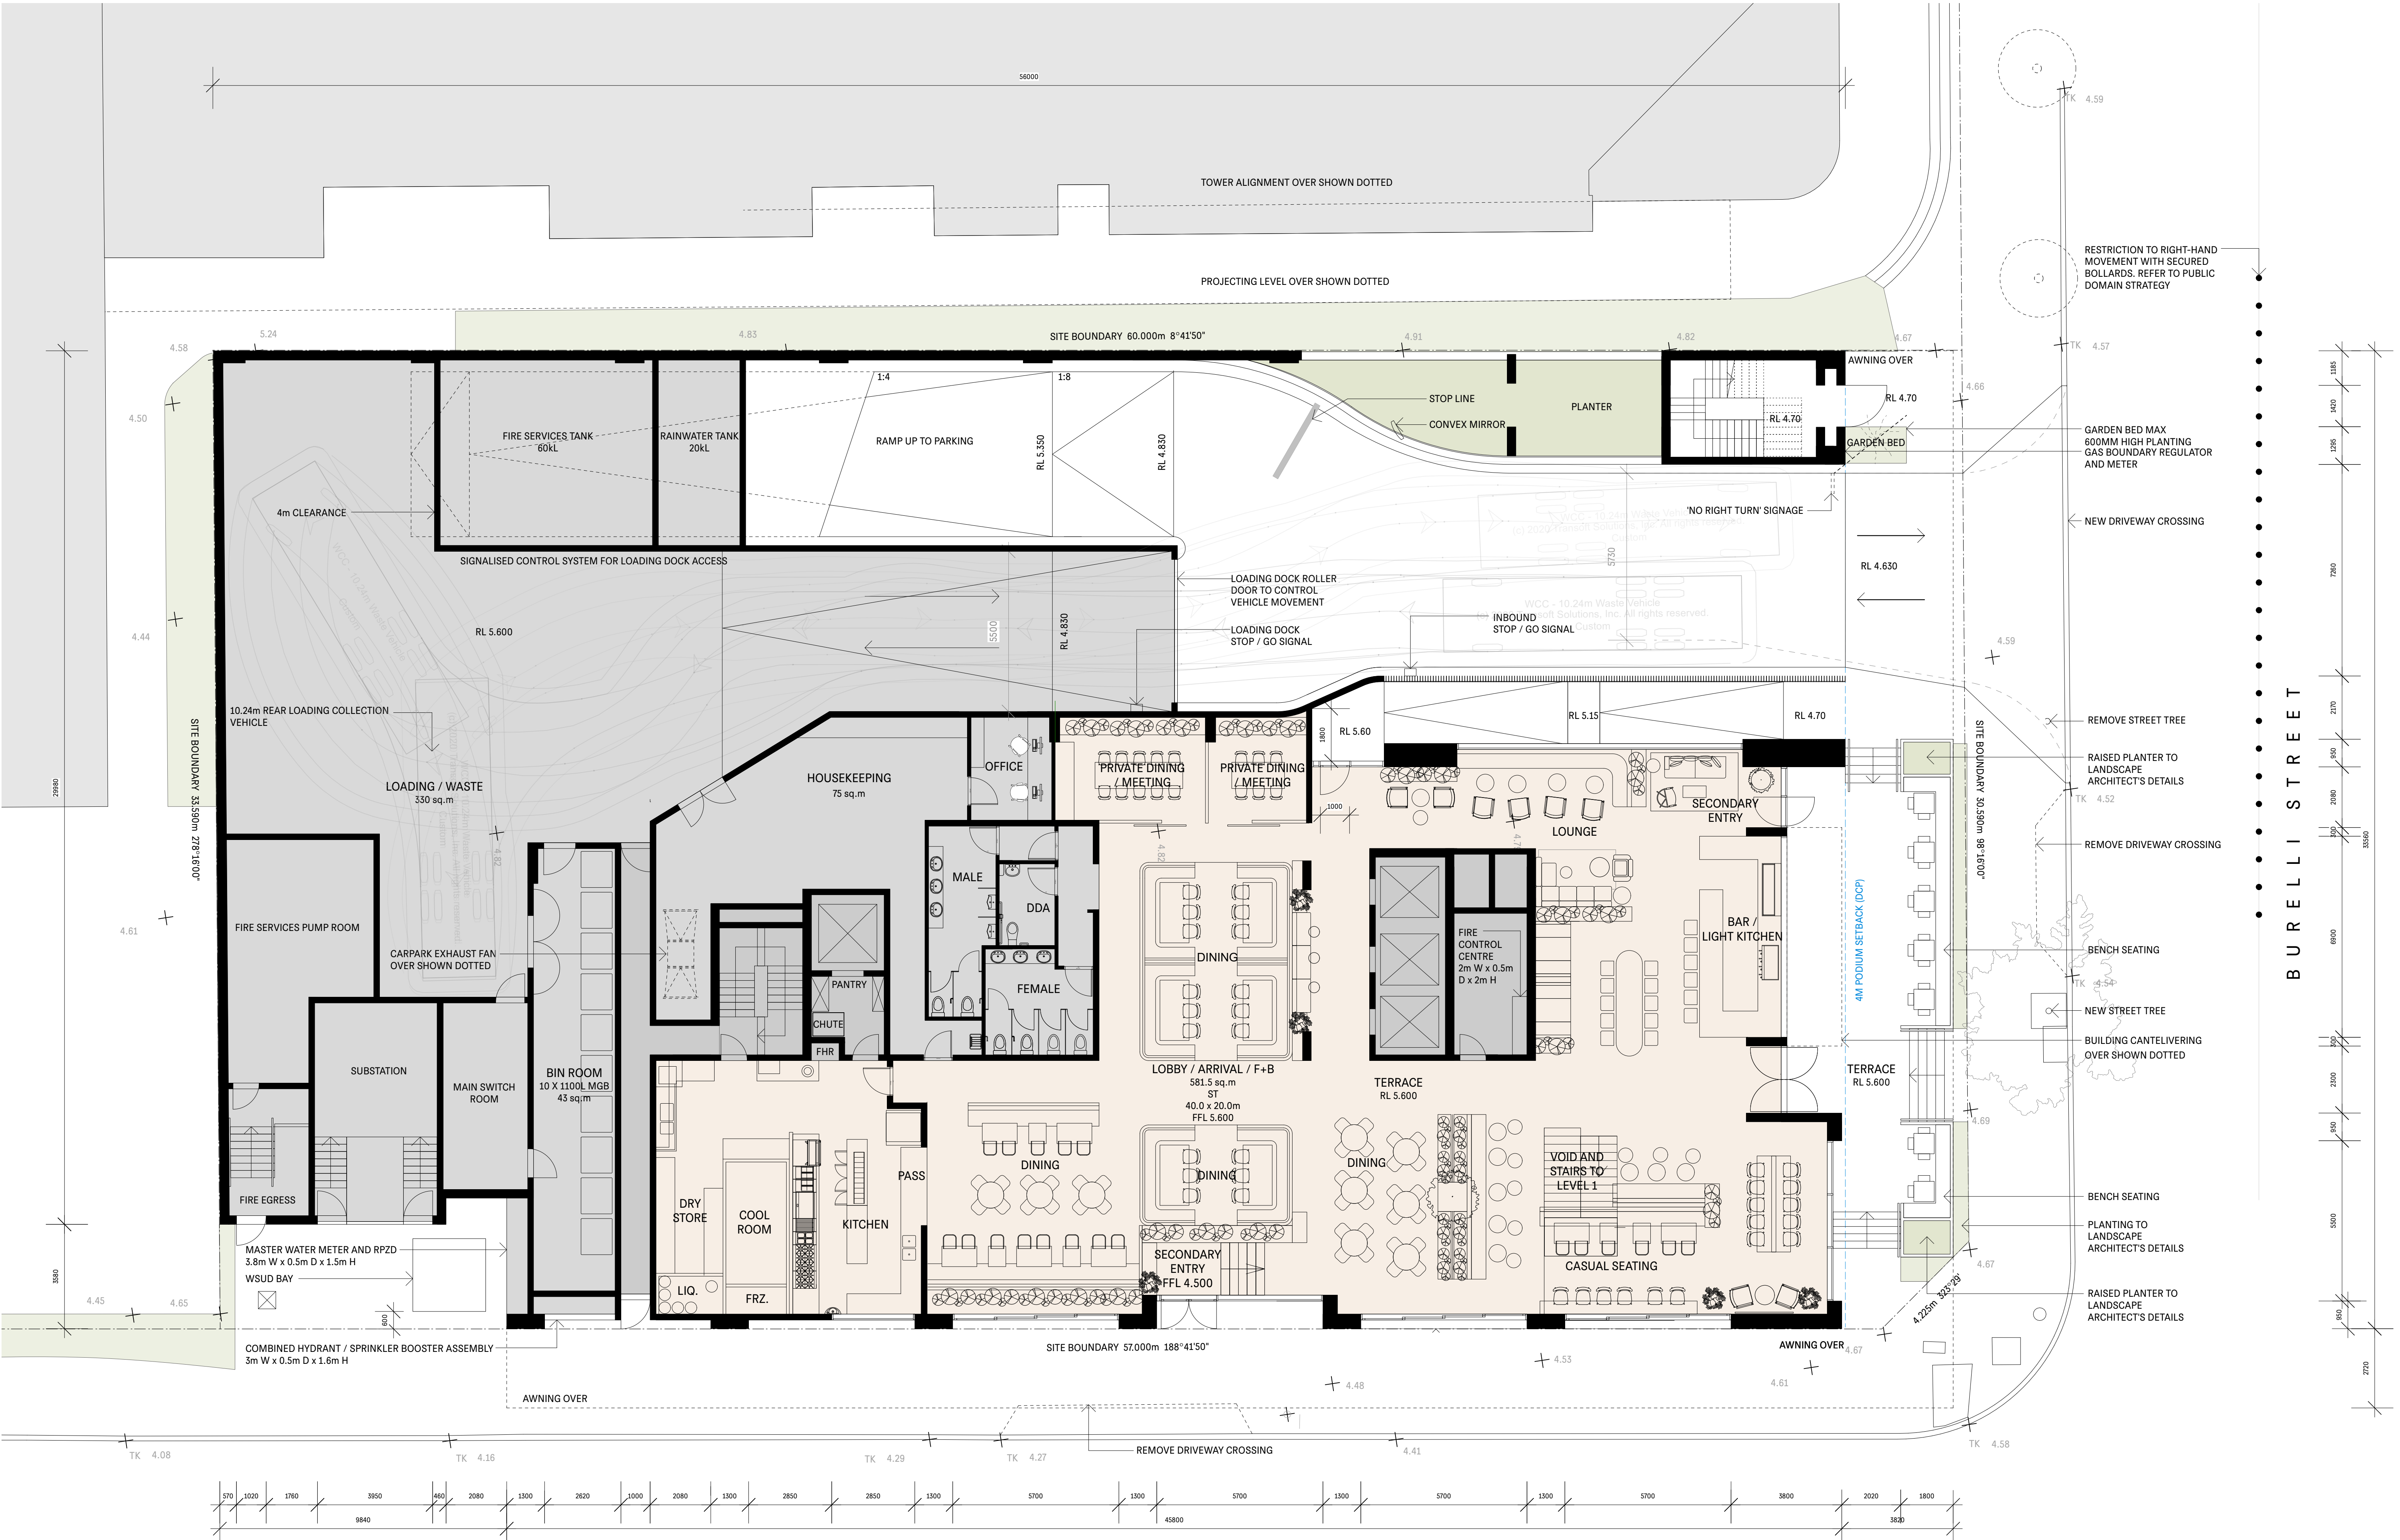





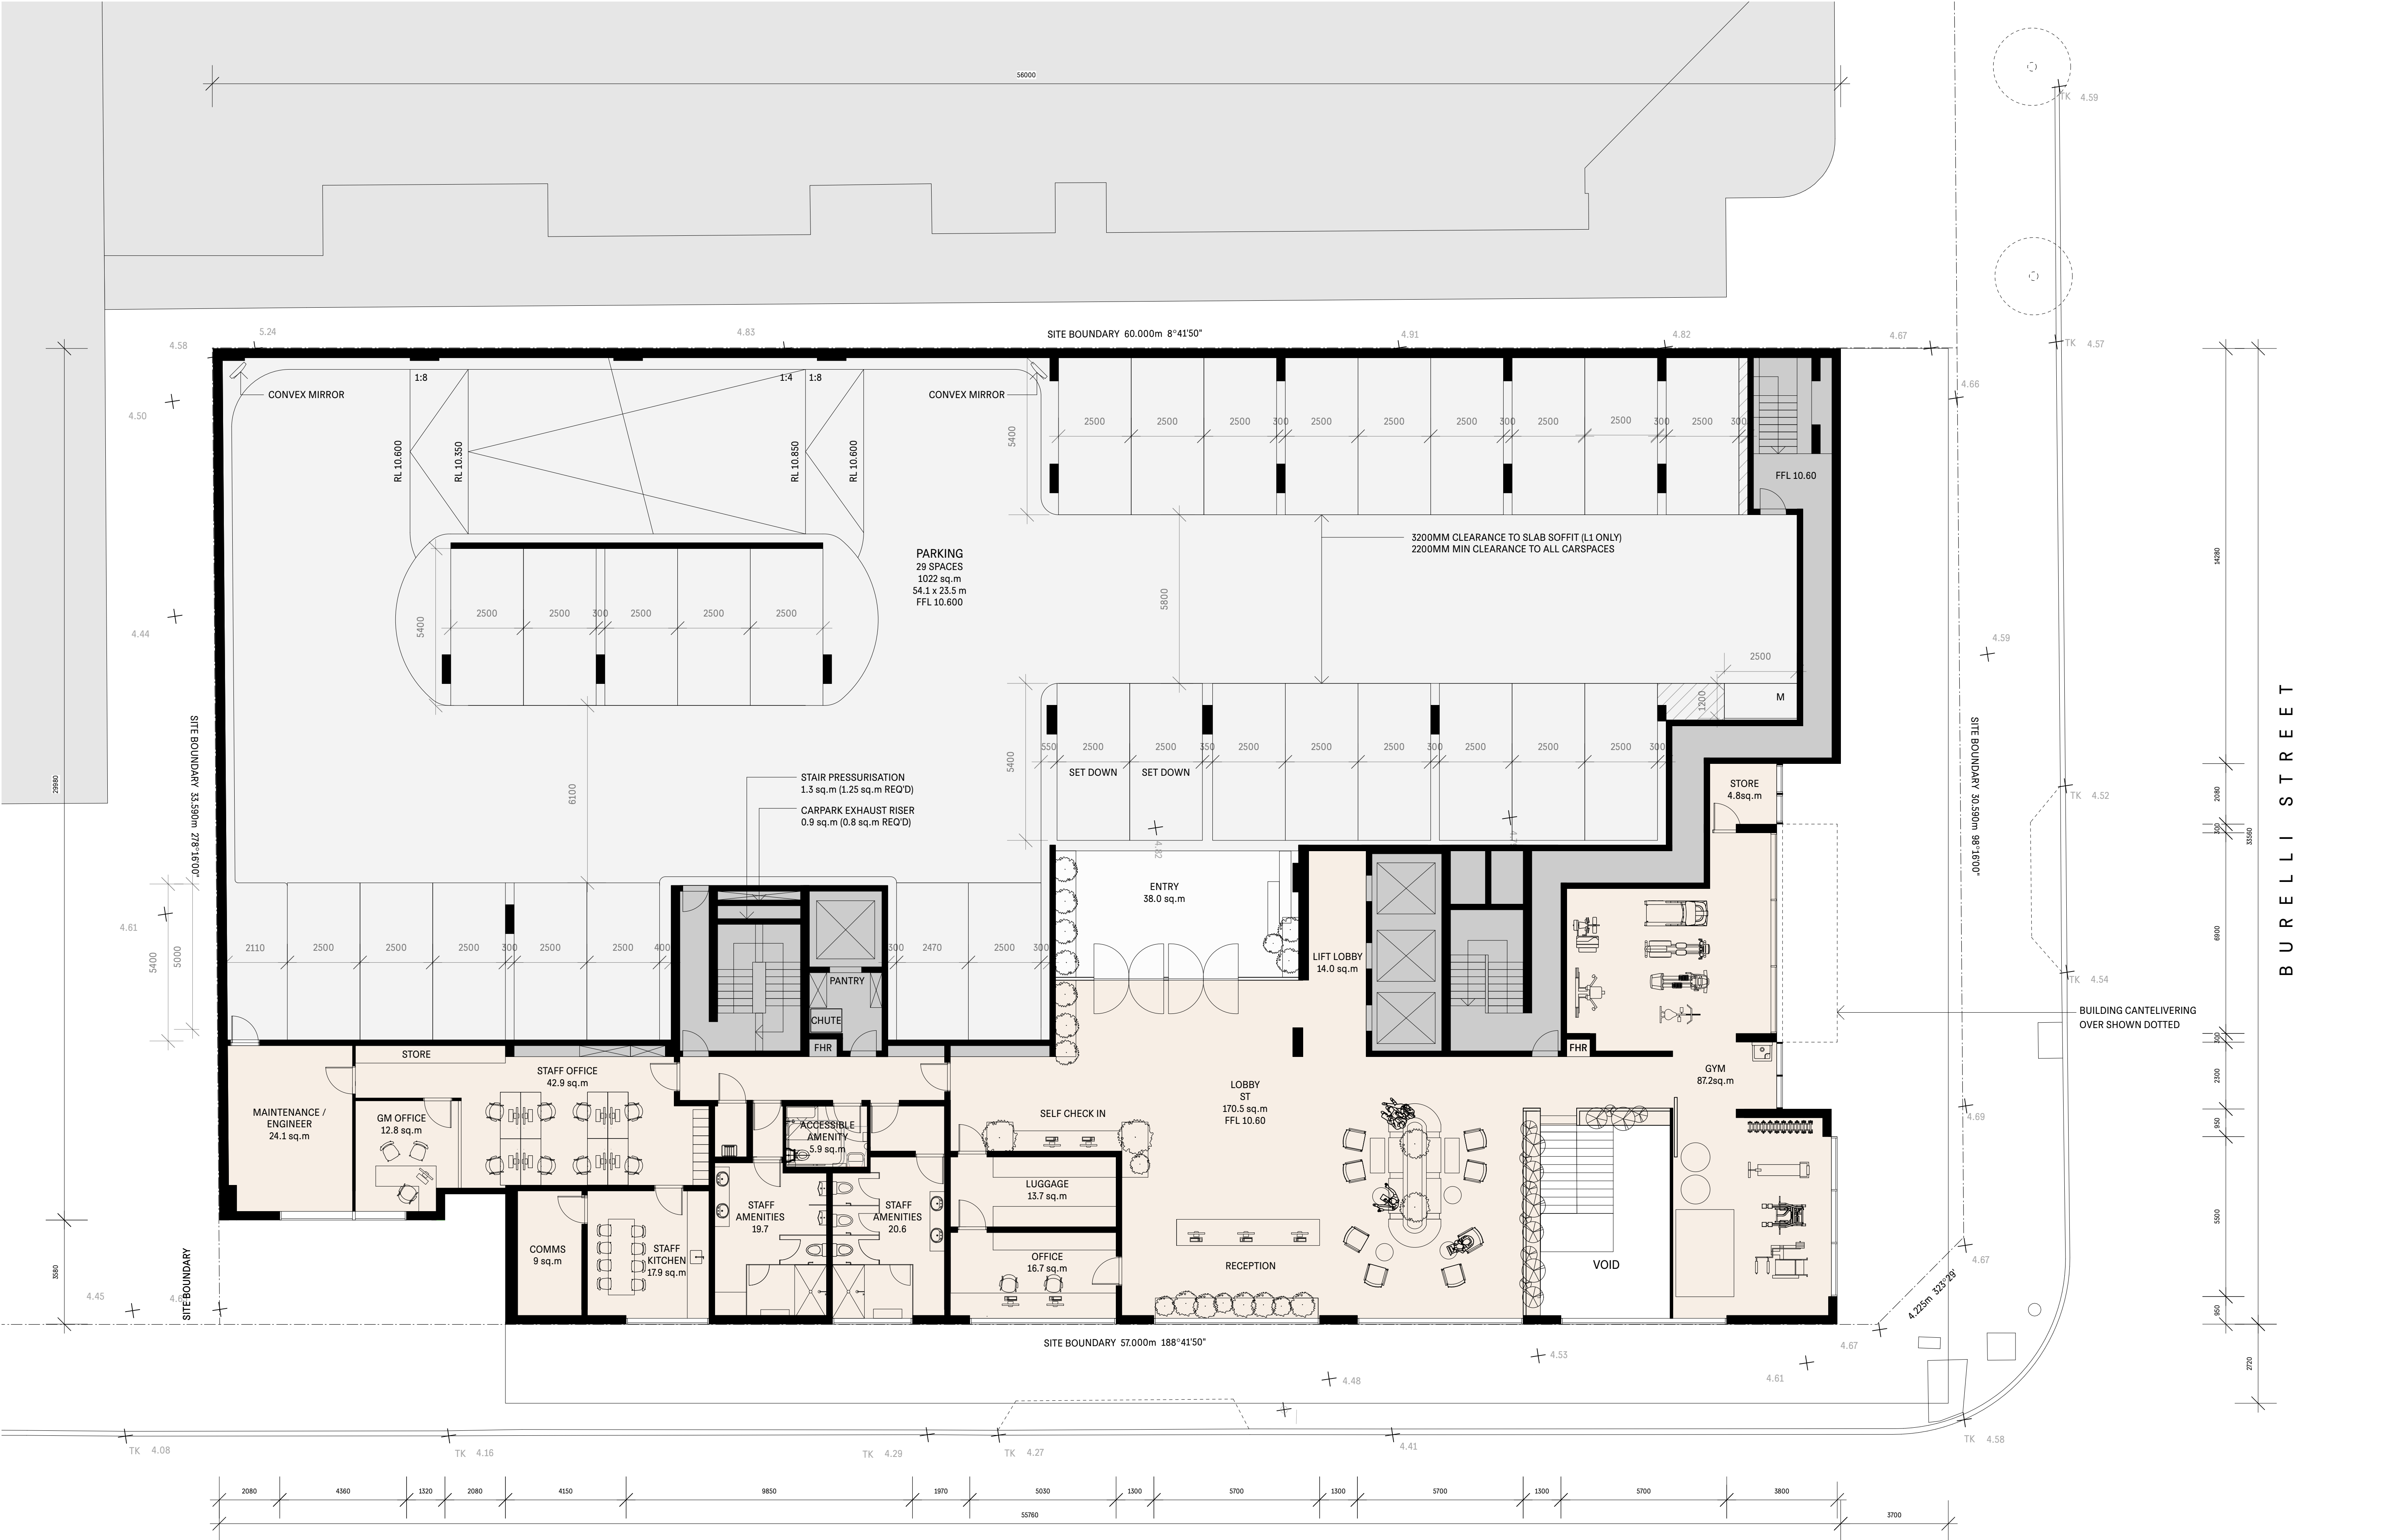
Site Plan 1:200

COMPLIANCE		INTELLECTUAL PROPERTY		KEY	ISSUE		DATE	DESCRIPTION	MATERIALS SCHEDULE					TOWNPLANNER		SERVICES ENGINEER		ENVIRONMENTAL CONSULTANT		GEOTECHNICAL ENGINEER		CLIENT		STATUS		PROJECT NUMBER		ANDREW BURNS ARCHITECTURE 1/617 Elizabeth St Redfern NSW 2016 Telephone: (02) 9212 1141 www.andrewburns.net.au Registered Architect #7447	
COMPLY WITH ALL RELEVANT AUTHORITIES REQUIREMENTS. COMPLY WITH THE BUILDING CODE OF AUSTRALIA. COMPLY WITH ALL RELEVANT DIMENSIONS IN MILLIMETRES. DO NOT SCALE, USE FIGURED DIMENSIONS ONLY. NOTIFY ARCHITECT IF DISCREPANCY EXISTS.		COPYRIGHT ANDREW BURNS ARCHITECTURE. UNLESS OTHERWISE AGREED IN WRITING ALL RIGHTS TO USE THIS DOCUMENT MAY ONLY BE USED FOR THE EXPRESS PURPOSE AND PROJECT FOR WHICH IT HAS BEEN CREATED AND DELIVERED. THIS DOCUMENT MAY NOT BE OTHERWISE USED OR COPIED. ANY UNAUTHORISED USE OF THIS DOCUMENT IS AT THE USER'S SOLE RISK AND WITHOUT LIMITING ANDREW BURNS ARCHITECT'S RIGHTS THE USER RELEASES AND INDEMNIFIES ANDREW BURNS ARCHITECTURE FROM AND AGAINST ALL LOSS SO ARISING.		NEW WALLS	A	01.12.20	ISSUE FOR DA SUBMISSION	AC	AIR CONDITIONING UNIT	DP	DOWNPIPE	ABV	ABOVE	MMJ	INTEGRATED GROUP SERVICES	DOUGLAS PARTNERS	DOUGLAS PARTNERS	HELD PROPERTY / NEXT CONTRACTING	DEVELOPMENT APPLICATION	2001	DRAWN	CHECKED	DRAWING	SCALE	NORTH	DRAWING NUMBER			
					B	03.05.21	ISSUE FOR DA RESUBMISSION	AD	ALUMINIUM DOOR	FG	FIXED GLASS	RL	RELATIVE LEVEL	HOSPITALITY CONSULTANT		ACUSTIC CONSULTANT		ESD CONSULTANT		INTEGRECO				AB	AB	SITE PLAN	1:200		2001-DA100-B
					C	06.01.21	ISSUE FOR DA RESUBMISSION	AW	ALUMINIUM WINDOW	FW	FLOOR WASTE	SL	SLAB LEVEL	CREATIVE PROPERTY		WHITE NOISE ACOUSTICS		INTEGRECO											
								BK1	BRICK TYPE 1, STRETCHER	MC	METAL CLADDING	FFL	FINISHED FLOOR LEVEL	TRAFFIC CONSULTANT		LANDSCAPE DESIGNER		SERVICES ENGINEER		STORMWATER ENGINEER									
								BK2	BRICK TYPE 2, HT MASS	ML	METAL LOUVER SCREENING	FCL	FINISHED CEILING LEVEL	MCLAREN TRAFFIC CONSULTING		ZENITH		INTEGRATED GROUP SERVICES		GREENVIEW									
								BK3	BRICK TYPE 3, SCREEN	MS	METAL SCREEN	AF	ABOVE FINISHED FLOOR	SURVEYOR		ARBORIST		ACCESS CONSULTANT		ARCHAEOLOGIST									
								BLK	FACE BLOCKWORK	OF	OVERFLOW			JONATHAN C KEEN AND CO.		ADVANCED TREESCAPE		ACCESSIBLE BUILDING SOLUTIONS		AUSTAL ARCHAEOLOGY									
								CONC	CONCRETE	PC	PRECAST CONCRETE																		
								CA	CONCRETE FINISHING	SP	STONE PAVING																		
								CPC	COMPRESSED PC SHEET	ST	STONE																		
								CP	CARPET	TDK	TIMBER DECK																		



Ground Floor Plan 1:100

<b>COMPLIANCE</b> COMPLY WITH ALL RELEVANT AUTHORITY REQUIREMENTS. COMPLY WITH THE BUILDING CODE OF AUSTRALIA. COMPLY WITH ALL RELEVANT AUSTRALIAN STANDARDS. DIMENSIONS IN MILLIMETRES. DO NOT SCALE. USE FIGURED DIMENSIONS ONLY. NOTIFY ARCHITECT IF DISCREPANCY EXISTS.		<b>INTELLECTUAL PROPERTY</b> COPYRIGHT ANDREW BURNS ARCHITECTURE. UNLESS OTHERWISE AGREED IN WRITING, ALL RIGHTS TO USE THIS ANDREW BURNS ARCHITECTURE CHARGES. THIS DOCUMENT MAY ONLY BE USED FOR THE EXPRESS PURPOSE AND PROJECT FOR WHICH IT HAS BEEN CREATED AND DELIVERED. THIS DOCUMENT MAY NOT BE OTHERWISE USED OR COPIED. ANY UNAUTHORISED USE OF THIS DOCUMENT IS AT THE USER'S SOLE RISK AND WITHOUT LIMITING ANDREW BURNS ARCHITECT'S RIGHTS THE USER RELEASES AND INDEMNIFIES ANDREW BURNS ARCHITECTURE FROM AND AGAINST ALL LOSS SO ARISING.		<b>KEY</b> NEW WALLS		<table><tr><th>ISSUE</th><th>DATE</th><th>DESCRIPTION</th></tr><tr><td>A</td><td>01.12.20</td><td>ISSUE FOR DA SUBMISSION</td></tr><tr><td>B</td><td>03.05.21</td><td>ISSUE FOR DA RESUBMISSION</td></tr><tr><td>C</td><td>27.06.21</td><td>ISSUE FOR DA RESUBMISSION</td></tr><tr><td>D</td><td>06.07.21</td><td>ISSUE FOR DA RESUBMISSION</td></tr></table>		ISSUE	DATE	DESCRIPTION	A	01.12.20	ISSUE FOR DA SUBMISSION	B	03.05.21	ISSUE FOR DA RESUBMISSION	C	27.06.21	ISSUE FOR DA RESUBMISSION	D	06.07.21	ISSUE FOR DA RESUBMISSION	<b>MATERIALS SCHEDULE</b> <table><tr><td>AC</td><td>AIR CONDITIONING UNIT</td><td>DP</td><td>DOWNPIPE</td><td>ABV</td><td>ABOVE</td></tr><tr><td>AD</td><td>ALUMINIUM DOOR</td><td>FG</td><td>FIXED GLASS</td><td>RL</td><td>RELATIVE LEVEL</td></tr><tr><td>AW</td><td>ALUMINIUM WINDOW</td><td>FW</td><td>FLOOR WASTE</td><td>SL</td><td>SLAB LEVEL</td></tr><tr><td>BK1</td><td>BRICK TYPE 1, STRETCHER</td><td>MC</td><td>METAL CLADDING</td><td>FFL</td><td>FINISHED FLOOR LEVEL</td></tr><tr><td>BK2</td><td>BRICK TYPE 2, HT MASS</td><td>ML</td><td>METAL LOUVER SCREENING</td><td>FCL</td><td>FINISHED CEILING LEVEL</td></tr><tr><td>BK3</td><td>BRICK TYPE 3, SCREEN</td><td>MS</td><td>METAL SCREEN</td><td>FAF</td><td>ABOVE FINISHED FLOOR</td></tr><tr><td>BLK</td><td>FACE BLOCKWORK</td><td>OF</td><td>RAINWATER OVERFLOW</td><td></td><td></td></tr><tr><td>BLK</td><td>FACE BLOCKWORK</td><td>PC</td><td>PRECAST CONCRETE</td><td></td><td></td></tr><tr><td>CONC</td><td>CONCRETE</td><td>SP</td><td>STONE PAVING</td><td></td><td></td></tr><tr><td>CA</td><td>COMPRESSED FC SHEET</td><td>ST</td><td>STONE</td><td></td><td></td></tr><tr><td>CP</td><td>CARPET</td><td>TDK</td><td>TIMBER DECK</td><td></td><td></td></tr></table>		AC	AIR CONDITIONING UNIT	DP	DOWNPIPE	ABV	ABOVE	AD	ALUMINIUM DOOR	FG	FIXED GLASS	RL	RELATIVE LEVEL	AW	ALUMINIUM WINDOW	FW	FLOOR WASTE	SL	SLAB LEVEL	BK1	BRICK TYPE 1, STRETCHER	MC	METAL CLADDING	FFL	FINISHED FLOOR LEVEL	BK2	BRICK TYPE 2, HT MASS	ML	METAL LOUVER SCREENING	FCL	FINISHED CEILING LEVEL	BK3	BRICK TYPE 3, SCREEN	MS	METAL SCREEN	FAF	ABOVE FINISHED FLOOR	BLK	FACE BLOCKWORK	OF	RAINWATER OVERFLOW			BLK	FACE BLOCKWORK	PC	PRECAST CONCRETE			CONC	CONCRETE	SP	STONE PAVING			CA	COMPRESSED FC SHEET	ST	STONE			CP	CARPET	TDK	TIMBER DECK			<table><tr><td>TOWNPLANNER</td><td>MMJ</td></tr><tr><td>HOSPITALITY CONSULTANT</td><td>CREATIVE PROPERTY</td></tr><tr><td>TRAFFIC CONSULTANT</td><td>MCCLAREN TRAFFIC CONSULTING</td></tr><tr><td>SURVEYOR</td><td>JONATHAN C KEEN AND CO.</td></tr></table>		TOWNPLANNER	MMJ	HOSPITALITY CONSULTANT	CREATIVE PROPERTY	TRAFFIC CONSULTANT	MCCLAREN TRAFFIC CONSULTING	SURVEYOR	JONATHAN C KEEN AND CO.	<table><tr><td>SERVICES ENGINEER</td><td>INTEGRATED GROUP SERVICES</td></tr><tr><td>BUILDING PHYSICS</td><td>INHABIT</td></tr><tr><td>LANDSCAPE DESIGNER</td><td>ZENITH</td></tr><tr><td>ARBORIST</td><td>ADVANCED TREESCARE</td></tr></table>		SERVICES ENGINEER	INTEGRATED GROUP SERVICES	BUILDING PHYSICS	INHABIT	LANDSCAPE DESIGNER	ZENITH	ARBORIST	ADVANCED TREESCARE	<table><tr><td>ENVIRONMENTAL CONSULTANT</td><td>DOUGLAS PARTNERS</td></tr><tr><td>ACOUSTIC CONSULTANT</td><td>WHITE NOISE ACOUSTICS</td></tr><tr><td>SERVICES ENGINEER</td><td>INTEGRATED GROUP SERVICES</td></tr><tr><td>ACCESS CONSULTANT</td><td>ACCESSIBLE BUILDING SOLUTIONS</td></tr></table>		ENVIRONMENTAL CONSULTANT	DOUGLAS PARTNERS	ACOUSTIC CONSULTANT	WHITE NOISE ACOUSTICS	SERVICES ENGINEER	INTEGRATED GROUP SERVICES	ACCESS CONSULTANT	ACCESSIBLE BUILDING SOLUTIONS	<table><tr><td>GEOTECHNICAL ENGINEER</td><td>DOUGLAS PARTNERS</td></tr><tr><td>ESD CONSULTANT</td><td>INTEGREGO</td></tr><tr><td>STORMWATER ENGINEER</td><td>GREENVIEW</td></tr><tr><td>ARCHAEOLOGIST</td><td>AUSTRAL ARCHAEOLOGY</td></tr></table>		GEOTECHNICAL ENGINEER	DOUGLAS PARTNERS	ESD CONSULTANT	INTEGREGO	STORMWATER ENGINEER	GREENVIEW	ARCHAEOLOGIST	AUSTRAL ARCHAEOLOGY	<table><tr><td>CLIENT</td><td>HELD PROPERTY / NEXT CONTRACTING</td></tr></table>		CLIENT	HELD PROPERTY / NEXT CONTRACTING	<table><tr><td>STATUS</td><td>DEVELOPMENT APPLICATION</td></tr><tr><td>DRAWN</td><td>AB</td></tr><tr><td>CHECKED</td><td>AB</td></tr><tr><td>SCALE</td><td>1:100</td></tr><tr><td>NORTH</td><td></td></tr></table>		STATUS	DEVELOPMENT APPLICATION	DRAWN	AB	CHECKED	AB	SCALE	1:100	NORTH		<table><tr><td>PROJECT NUMBER</td><td>2001</td></tr><tr><td>DRAWING</td><td>GROUND FLOOR PLAN</td></tr><tr><td>DRAWING NUMBER</td><td>2001-DA101-C</td></tr></table>		PROJECT NUMBER	2001	DRAWING	GROUND FLOOR PLAN	DRAWING NUMBER	2001-DA101-C	<b>ANDREW BURNS ARCHITECTURE</b> 1/617 Elizabeth St, Redfern NSW 2016    Telephone: (02) 9212 1141 www.andrewburns.net.au    Registered Architect #7447 <b>SPACECRAFT</b> 40 Tuckwell St, Leichhardt NSW 2049    Telephone: 0439 903 187 www.spacecraftdesign.com.au	
ISSUE	DATE	DESCRIPTION	
A	01.12.20	ISSUE FOR DA SUBMISSION	
B	03.05.21	ISSUE FOR DA RESUBMISSION	
C	27.06.21	ISSUE FOR DA RESUBMISSION	
D	06.07.21	ISSUE FOR DA RESUBMISSION	
AC	AIR CONDITIONING UNIT	DP	DOWNPIPE	ABV	ABOVE	
AD	ALUMINIUM DOOR	FG	FIXED GLASS	RL	RELATIVE LEVEL	
AW	ALUMINIUM WINDOW	FW	FLOOR WASTE	SL	SLAB LEVEL	
BK1	BRICK TYPE 1, STRETCHER	MC	METAL CLADDING	FFL	FINISHED FLOOR LEVEL	
BK2	BRICK TYPE 2, HT MASS	ML	METAL LOUVER SCREENING	FCL	FINISHED CEILING LEVEL	
BK3	BRICK TYPE 3, SCREEN	MS	METAL SCREEN	FAF	ABOVE FINISHED FLOOR	
BLK	FACE BLOCKWORK	OF	RAINWATER OVERFLOW	
BLK	FACE BLOCKWORK	PC	PRECAST CONCRETE	
CONC	CONCRETE	SP	STONE PAVING	
CA	COMPRESSED FC SHEET	ST	STONE	
CP	CARPET	TDK	TIMBER DECK	
TOWNPLANNER	MMJ	
HOSPITALITY CONSULTANT	CREATIVE PROPERTY	
TRAFFIC CONSULTANT	MCCLAREN TRAFFIC CONSULTING	
SURVEYOR	JONATHAN C KEEN AND CO.	
SERVICES ENGINEER	INTEGRATED GROUP SERVICES	
BUILDING PHYSICS	INHABIT	
LANDSCAPE DESIGNER	ZENITH	
ARBORIST	ADVANCED TREESCARE	
ENVIRONMENTAL CONSULTANT	DOUGLAS PARTNERS	
ACOUSTIC CONSULTANT	WHITE NOISE ACOUSTICS	
SERVICES ENGINEER	INTEGRATED GROUP SERVICES	
ACCESS CONSULTANT	ACCESSIBLE BUILDING SOLUTIONS	
GEOTECHNICAL ENGINEER	DOUGLAS PARTNERS	
ESD CONSULTANT	INTEGREGO	
STORMWATER ENGINEER	GREENVIEW	
ARCHAEOLOGIST	AUSTRAL ARCHAEOLOGY	
CLIENT	HELD PROPERTY / NEXT CONTRACTING	
STATUS	DEVELOPMENT APPLICATION	
DRAWN	AB	
CHECKED	AB	
SCALE	1:100	
NORTH	
PROJECT NUMBER	2001	
DRAWING	GROUND FLOOR PLAN	
DRAWING NUMBER	2001-DA101-C	



Plan Level 1 1:100

COMPLIANCE CONFORM WITH ALL RELEVANT AUTHORITY REQUIREMENTS. CONFORM WITH THE BUILDING CODE OF AUSTRALIA. CONFORM WITH ALL RELEVANT AUSTRALIAN STANDARDS. DIMENSIONS IN MILLIMETRES. DO NOT SCALE. USE FIGURED DIMENSIONS ONLY. NOTIFY ARCHITECT IF DISCREPANCY EXISTS.	INTELLECTUAL PROPERTY COPYRIGHT ANDREW BURNS ARCHITECTURE. UNLESS OTHERWISE AGREED IN WRITING ALL RIGHTS TO USE THIS DOCUMENT ARE RESERVED. ANY UNAUTHORIZED REUSE OR REPRODUCTION OF THIS DOCUMENT IS PROHIBITED. THIS DOCUMENT IS THE PROPERTY OF ANDREW BURNS ARCHITECTURE. IT IS TO BE USED ONLY FOR THE PROJECT FOR WHICH IT HAS BEEN CREATED AND DELIVERED. THE DOCUMENT MAY NOT BE COPIED, REPRODUCED, OR TRANSMITTED IN ANY FORM OR BY ANY MEANS, ELECTRONIC OR MECHANICAL, INCLUDING PHOTOCOPYING, RECORDING, OR BY ANY INFORMATION STORAGE AND RETRIEVAL SYSTEM. ARCHITECT'S RIGHTS THE USER RELEASES AND WARRANTIES ANDREW BURNS ARCHITECTURE FROM AND AGAINST ALL LOSS SO ARISING.	KEY NEW WALLS	ISSUE	DATE	DESCRIPTION	MATERIALS SCHEDULE					TOWNPLANNER MMJ	SERVICES ENGINEER INTEGRATED GROUP SERVICES	ENVIRONMENTAL CONSULTANT DOUGLAS PARTNERS	GEOTECHNICAL ENGINEER DOUGLAS PARTNERS	CLIENT HELD PROPERTY / NEXT CONTRACTING	STATUS DEVELOPMENT APPLICATION	PROJECT NUMBER 2001		
			A	01.12.20	ISSUE FOR DA SUBMISSION	AC	AIR CONDITIONING UNIT	DP	DOWNPIPE	ABV	ABOVE								
			B	05.05.21	ISSUE FOR DA SUBMISSION	AD	ALUMINUM DOOR	FG	FIXED GLASS	RL	RELATIVE LEVEL								
			A	06.07.21	ISSUE FOR DA SUBMISSION	AW	ALUMINUM WINDOW	FW	FLOOR WASTE	FFL	FINISHED FLOOR LEVEL								
			BK1		ISSUE FOR DA SUBMISSION	MC	METAL CLADDING	MS	METAL SCREEN	FCL	FINISHED CEILING LEVEL								
			BK2		ISSUE FOR DA SUBMISSION	ML	METAL LOUVER SCREENING	MS	METAL SCREEN	AFF	ABOVE FINISHED FLOOR								
			BK3		ISSUE FOR DA SUBMISSION	BK1	BRICK TYPE 1, STRETCHER	PC	PRECAST CONCRETE										
			BK4		ISSUE FOR DA SUBMISSION	BK2	BRICK TYPE 2, HT MASS	SP	STONE PAVING										
			BK5		ISSUE FOR DA SUBMISSION	BK3	BRICK TYPE 3, SCREEN	ST	STONE										
			CA		ISSUE FOR DA SUBMISSION	CA	CONCRETE	TDK	TIMBER DECK										
CA1		ISSUE FOR DA SUBMISSION	CA1	CONCRETE RAINING															
CFC		ISSUE FOR DA SUBMISSION	CFC	COMPRESSED FC SHEET															
CP		ISSUE FOR DA SUBMISSION	CP	CARPET															



Plan Level 2 1:100

COMPLIANCE

COMPLY WITH ALL RELEVANT  
AUTHORITY REQUIREMENTS.  
COMPLY WITH THE BUILDING CODE OF  
AUSTRALIA.  
COMPLY WITH ALL RELEVANT  
AUSTRALIAN STANDARDS.  
DIMENSIONS IN MILLIMETRES.  
DO NOT SCALE. USE FIGURED  
DIMENSIONS ONLY.  
NOTIFY ARCHITECT IF DISCREPANCY  
EXISTS.

INTELLECTUAL PROPERTY

COPYRIGHT ANDREW BURNS ARCHITECTURE. UNLESS  
OTHERWISE AGREED IN WRITING, ALL RIGHTS TO USE THIS  
ANDREW BURNS ARCHITECTURE CHARGES. THIS DOCUMENT  
MAY ONLY BE USED FOR THE EXPRESS PURPOSE AND PROJECT  
FOR WHICH IT HAS BEEN CREATED AND DELIVERED. THIS  
DOCUMENT MAY NOT BE OTHERWISE USED OR COPIED. ANY  
UNAUTHORISED USE OF THIS DOCUMENT IS AT THE USER'S  
SOLE RISK AND WITHOUT LIMITING ANDREW BURNS  
ARCHITECT'S RIGHTS THE USER RELEASES AND INDEMNIFIES  
ANDREW BURNS ARCHITECTURE FROM AND AGAINST ALL  
LOSS SO ARISING.

KEY

NEW WALLS

ISSUE

DATE

DESCRIPTION

A

01.12.20

ISSUE FOR DA SUBMISSION

B

03.09.21

ISSUE FOR DA RESUBMISSION

C

06.01.21

ISSUE FOR DA RESUBMISSION

MATERIALS SCHEDULE

AC

AIR CONDITIONING UNIT

DP

DOWNPIPE

ABV

ABOVE

AD

ALUMINIUM DOOR

FG

FIXED GLASS

RL

RELATIVE LEVEL

AW

ALUMINIUM WINDOW

FW

FLOOR WASTE

SL

SUB LEVEL

BK1

BRICK TYPE 1, STRETCHER

MC

METAL CLADDING

FFL

FINISHED FLOOR LEVEL

BK2

BRICK TYPE 2, HT MASS

ML

METAL LOUVER SCREENING

FFL

FINISHED CEILING LEVEL

BK3

BRICK TYPE 3, SCREEN

MS

METAL SCREEN

FAF

ABOVE FINISHED FLOOR

BLK

FACE BLOCKWORK

OF

OVERFLOW

CONC

CONCRETE

PC

PRECAST CONCRETE

CA

CONCRETE FINISHING

SP

STONE PAVING

CPC

COMPRESSED PC SHEET

ST

STONE

CP

CARPET

TDK

TIMBER DECK

TOWNPLANNER

MMJ

SERVICES ENGINEER

DOUGLAS PARTNERS

ENVIRONMENTAL CONSULTANT

DOUGLAS PARTNERS

GEOTECHNICAL ENGINEER

DOUGLAS PARTNERS

CLIENT

HELD PROPERTY /  
NEXT CONTRACTING

STATUS

DEVELOPMENT APPLICATION

PROJECT NUMBER

2001

DRAWN

CHECKED

DRAWING

PLAN LEVEL 2

DRAWING NUMBER

2001-DA103-B

PROJECT

37-39 BURELLI ST, WOLLONGONG

2001

1/67 Elizabeth St Redfern NSW 2016

Telephone: (02) 9232 1343

www.andrewburns.net.au

Registered Architect #9467

SPACERCAFT

4 South St, Wollongong NSW 2540

Telephone: (0439) 903 3571

www.spacercaftdesign.com.au



Plan Level 3 1:100

COMPLIANCE		INTELLECTUAL PROPERTY		KEY	ISSUE		DATE	DESCRIPTION	MATERIALS SCHEDULE					TOWNPLANNER		SERVICES ENGINEER		ENVIRONMENTAL CONSULTANT		GEOTECHNICAL ENGINEER		CLIENT		STATUS		PROJECT NUMBER		ANDREW BURNS ARCHITECTURE				
COMPLY WITH ALL RELEVANT AUTHORITY REQUIREMENTS. COMPLY WITH THE BUILDING CODE OF AUSTRALIA. COMPLY WITH ALL RELEVANT AUSTRALIAN STANDARDS. DIMENSIONS IN MILLIMETRES. DO NOT SCALE. USE FIGURED DIMENSIONS ONLY. NOTIFY ARCHITECT IF DISCREPANCY EXISTS.		COPYRIGHT ANDREW BURNS ARCHITECTURE. UNLESS OTHERWISE AGREED IN WRITING, ALL RIGHTS TO USE THIS DOCUMENT ARE RESERVED. THIS DOCUMENT MAY ONLY BE USED FOR THE EXPRESS PURPOSE AND PROJECT FOR WHICH IT HAS BEEN CREATED AND DELIVERED. THIS DOCUMENT MAY NOT BE OTHERWISE USED OR COPIED. ANY UNAUTHORISED USE OF THIS DOCUMENT IS AT THE USER'S SOLE RISK AND WITHOUT LIMITING ANDREW BURNS ARCHITECTS RIGHTS THE USER RELEASES AND INDEMNIFIES ANDREW BURNS ARCHITECTURE FROM AND AGAINST ALL LOSS SO ARISING.		NEW WALLS	A		01.12.20	ISSUE FOR DA SUBMISSION	AC	AIR CONDITIONING UNIT	DP	DOWNPIPE	ABV	ABOVE	HOSPITALITY CONSULTANT		BUILDING PHYSICS		ACUSTIC CONSULTANT		ESD CONSULTANT		HELD PROPERTY / NEXT CONTRACTING		DEVELOPMENT APPLICATION		2001		1/617 Elizabeth St Redfern NSW 2016 Telephone: (02) 9212 1141 www.andrewburns.net.au Registered Architect #7447			
					B		03.05.21	ISSUE FOR DA SUBMISSION	AD	ALUMINIUM DOOR	FG	FIXED GLASS	RL	RELATIVE LEVEL	CREATIVE PROPERTY		INHABIT		WHITE NOISE ACOUSTICS		INTERGECO				DRAWN		CHECKED		DRAWING			
							06.01.21	ISSUE FOR DA RESUBMISSION	AW	ALUMINIUM WINDOW	FW	FLOOR WASTE	SL	SUB LEVEL											AB		PLAN LEVEL 3		SPACECRAFT			
									BK1	BRICK TYPE 1, STRETCHER	MC	METAL CLADDING	FFL	FINISHED FLOOR LEVEL													SCALE		NORTH		DRAWING NUMBER	
									BK2	BRICK TYPE 2, HT MASS	ML	METAL LOUVER SCREENING	FCL	FINISHED CEILING LEVEL													1:100		2001-DA104-B		40 South Hill St, Leichhardt NSW 2040 Telephone: 0439 903 187 www.spacecraftdesign.com.au	
									BK3	BRICK TYPE 3, SCREEN	MS	METAL SCREEN	FAF	ABOVE FINISHED FLOOR	TRAFFIC CONSULTANT		LANDSCAPE DESIGNER		SERVICES ENGINEER		STORMWATER ENGINEER								PROJECT			
									BLK	FACE BLOCKWORK	OF	OVERFLOW			MC/LAREN TRAFFIC CONSULTING		ZENITH		INTEGRATED GROUP SERVICES		GREENVIEW								37-39 BURELLI ST, WOLLONGONG			
									CONC	CONCRETE	PC	PRECAST CONCRETE																				
									CA	CONCRETE FINISHING	SP	STONE PAVING			SURVEYOR				ACCESS CONSULTANT		ARCHAEOLOGIST											
									CFC	COMPRESSED FC SHEET	ST	STONE			JONATHON C KEEN AND CO.				ACCESSIBLE BUILDING SOLUTIONS		AUSTRAL ARCHAEOLOGY											
									CP	CARPET	TDK	TIMBER DECK					ARBORIST		ADVANCED TREESCAPE													



Plan Level 4 1:100

COMPLIANCE

COMPLY WITH ALL RELEVANT AUTHORITY REQUIREMENTS.  
COMPLY WITH THE BUILDING CODE OF AUSTRALIA.  
COMPLY WITH ALL RELEVANT AUSTRALIAN STANDARDS.  
DIMENSIONS IN MILLIMETRES.  
DO NOT SCALE. USE FIGURED DIMENSIONS ONLY.  
NOTIFY ARCHITECT IF DISCREPANCY EXISTS.

INTELLECTUAL PROPERTY

COPYRIGHT ANDREW BURNS ARCHITECTURE. UNLESS OTHERWISE AGREED IN WRITING, ALL RIGHTS TO USE THIS ANDREW BURNS ARCHITECTURE CHARGES. THIS DOCUMENT MAY ONLY BE USED FOR THE EXPRESS PURPOSE AND PROJECT FOR WHICH IT HAS BEEN CREATED AND DELIVERED. THIS DOCUMENT MAY NOT BE OTHERWISE USED OR COPIED. ANY UNAUTHORISED USE OF THIS DOCUMENT IS AT THE USER'S RISK AND WITHOUT LIMITING ANDREW BURNS ARCHITECTURE'S RIGHTS THE USER RELEASES AND INDEMNIFIES ANDREW BURNS ARCHITECTURE FROM AND AGAINST ALL LOSS SO ARISING.

KEY

NEW WALLS

ISSUE

DATE

DESCRIPTION

A

01.12.20

ISSUE FOR DA SUBMISSION

B

03.09.21

ISSUE FOR DA RESUBMISSION

C

06.01.21

ISSUE FOR DA RESUBMISSION

MATERIALS SCHEDULE

AC AIR CONDITIONING UNIT  
AD ALUMINIUM DOOR  
AW ALUMINIUM WINDOW  
BK1 BRICK TYPE 1, STRETCHER  
BK2 BRICK TYPE 2, HT MASS  
BK3 BRICK TYPE 3, HT MASS  
BLK FACE BLOCKWORK  
CONC CONCRETE  
CA CONCRETE AWNING  
CPC COMPRESSED PC SHEET  
CP CARPET

DP DOWNPIPE  
FG FIXED GLASS  
FW FLOOR WASTE  
MC METAL CLADDING  
ML METAL LOUVER SCREENING  
MS METAL SCREEN  
OF RAINWATER OVERFLOW  
PC PRECAST CONCRETE  
SP STONE PAVING  
ST STONE  
TDK TIMBER DECK

ABV ABOVE  
RL RELATIVE LEVEL  
SL SLAB LEVEL  
FFL FINISHED FLOOR LEVEL  
FFC FINISHED CEILING LEVEL  
FAF ABOVE FINISHED FLOOR

TOWNPLANNER  
MMJ

SERVICES ENGINEER  
DOUGLAS PARTNERS

ENVIRONMENTAL CONSULTANT  
DOUGLAS PARTNERS

GEOTECHNICAL ENGINEER  
DOUGLAS PARTNERS

CLIENT  
HELD PROPERTY / NEXT CONTRACTING

STATUS  
DEVELOPMENT APPLICATION

PROJECT NUMBER  
2001

HOSPITALITY CONSULTANT  
CREATIVE PROPERTY

BUILDING PHYSICS  
INHABIT

ACUSTIC CONSULTANT  
WHITE NOISE ACUSTICS

ESD CONSULTANT  
INTEGRECO

SERVICES ENGINEER  
INTEGRATED GROUP SERVICES

STORMWATER ENGINEER  
GREENVIEW

ARCHAEOLOGIST  
AUSTRAL ARCHAEOLOGY

TRAFFIC CONSULTANT  
MCLAREN TRAFFIC CONSULTING

LANDSCAPE DESIGNER  
ZENITH

ARBORIST  
ADVANCED TREESCAPE

SURVEYOR  
JONATHAN C KEEAN AND CO.

DRAWN  
AB

CHECKED  
AB

SCALE  
1:100


NORTH

DRAWING NUMBER  
2001-DA105-B

ANDREW BURNS ARCHITECTURE  
1/67 Elizabeth St Redfern NSW 2016  
Telephone: (02) 9321 1141  
Registered Architect #347

SPEACRAFT  
47 South St Sydney NSW 2009  
Telephone: 0439 935 187  
www.speacraftdesign.com.au

PROJECT  
37-39 BURELLI ST, WOLLONGONG

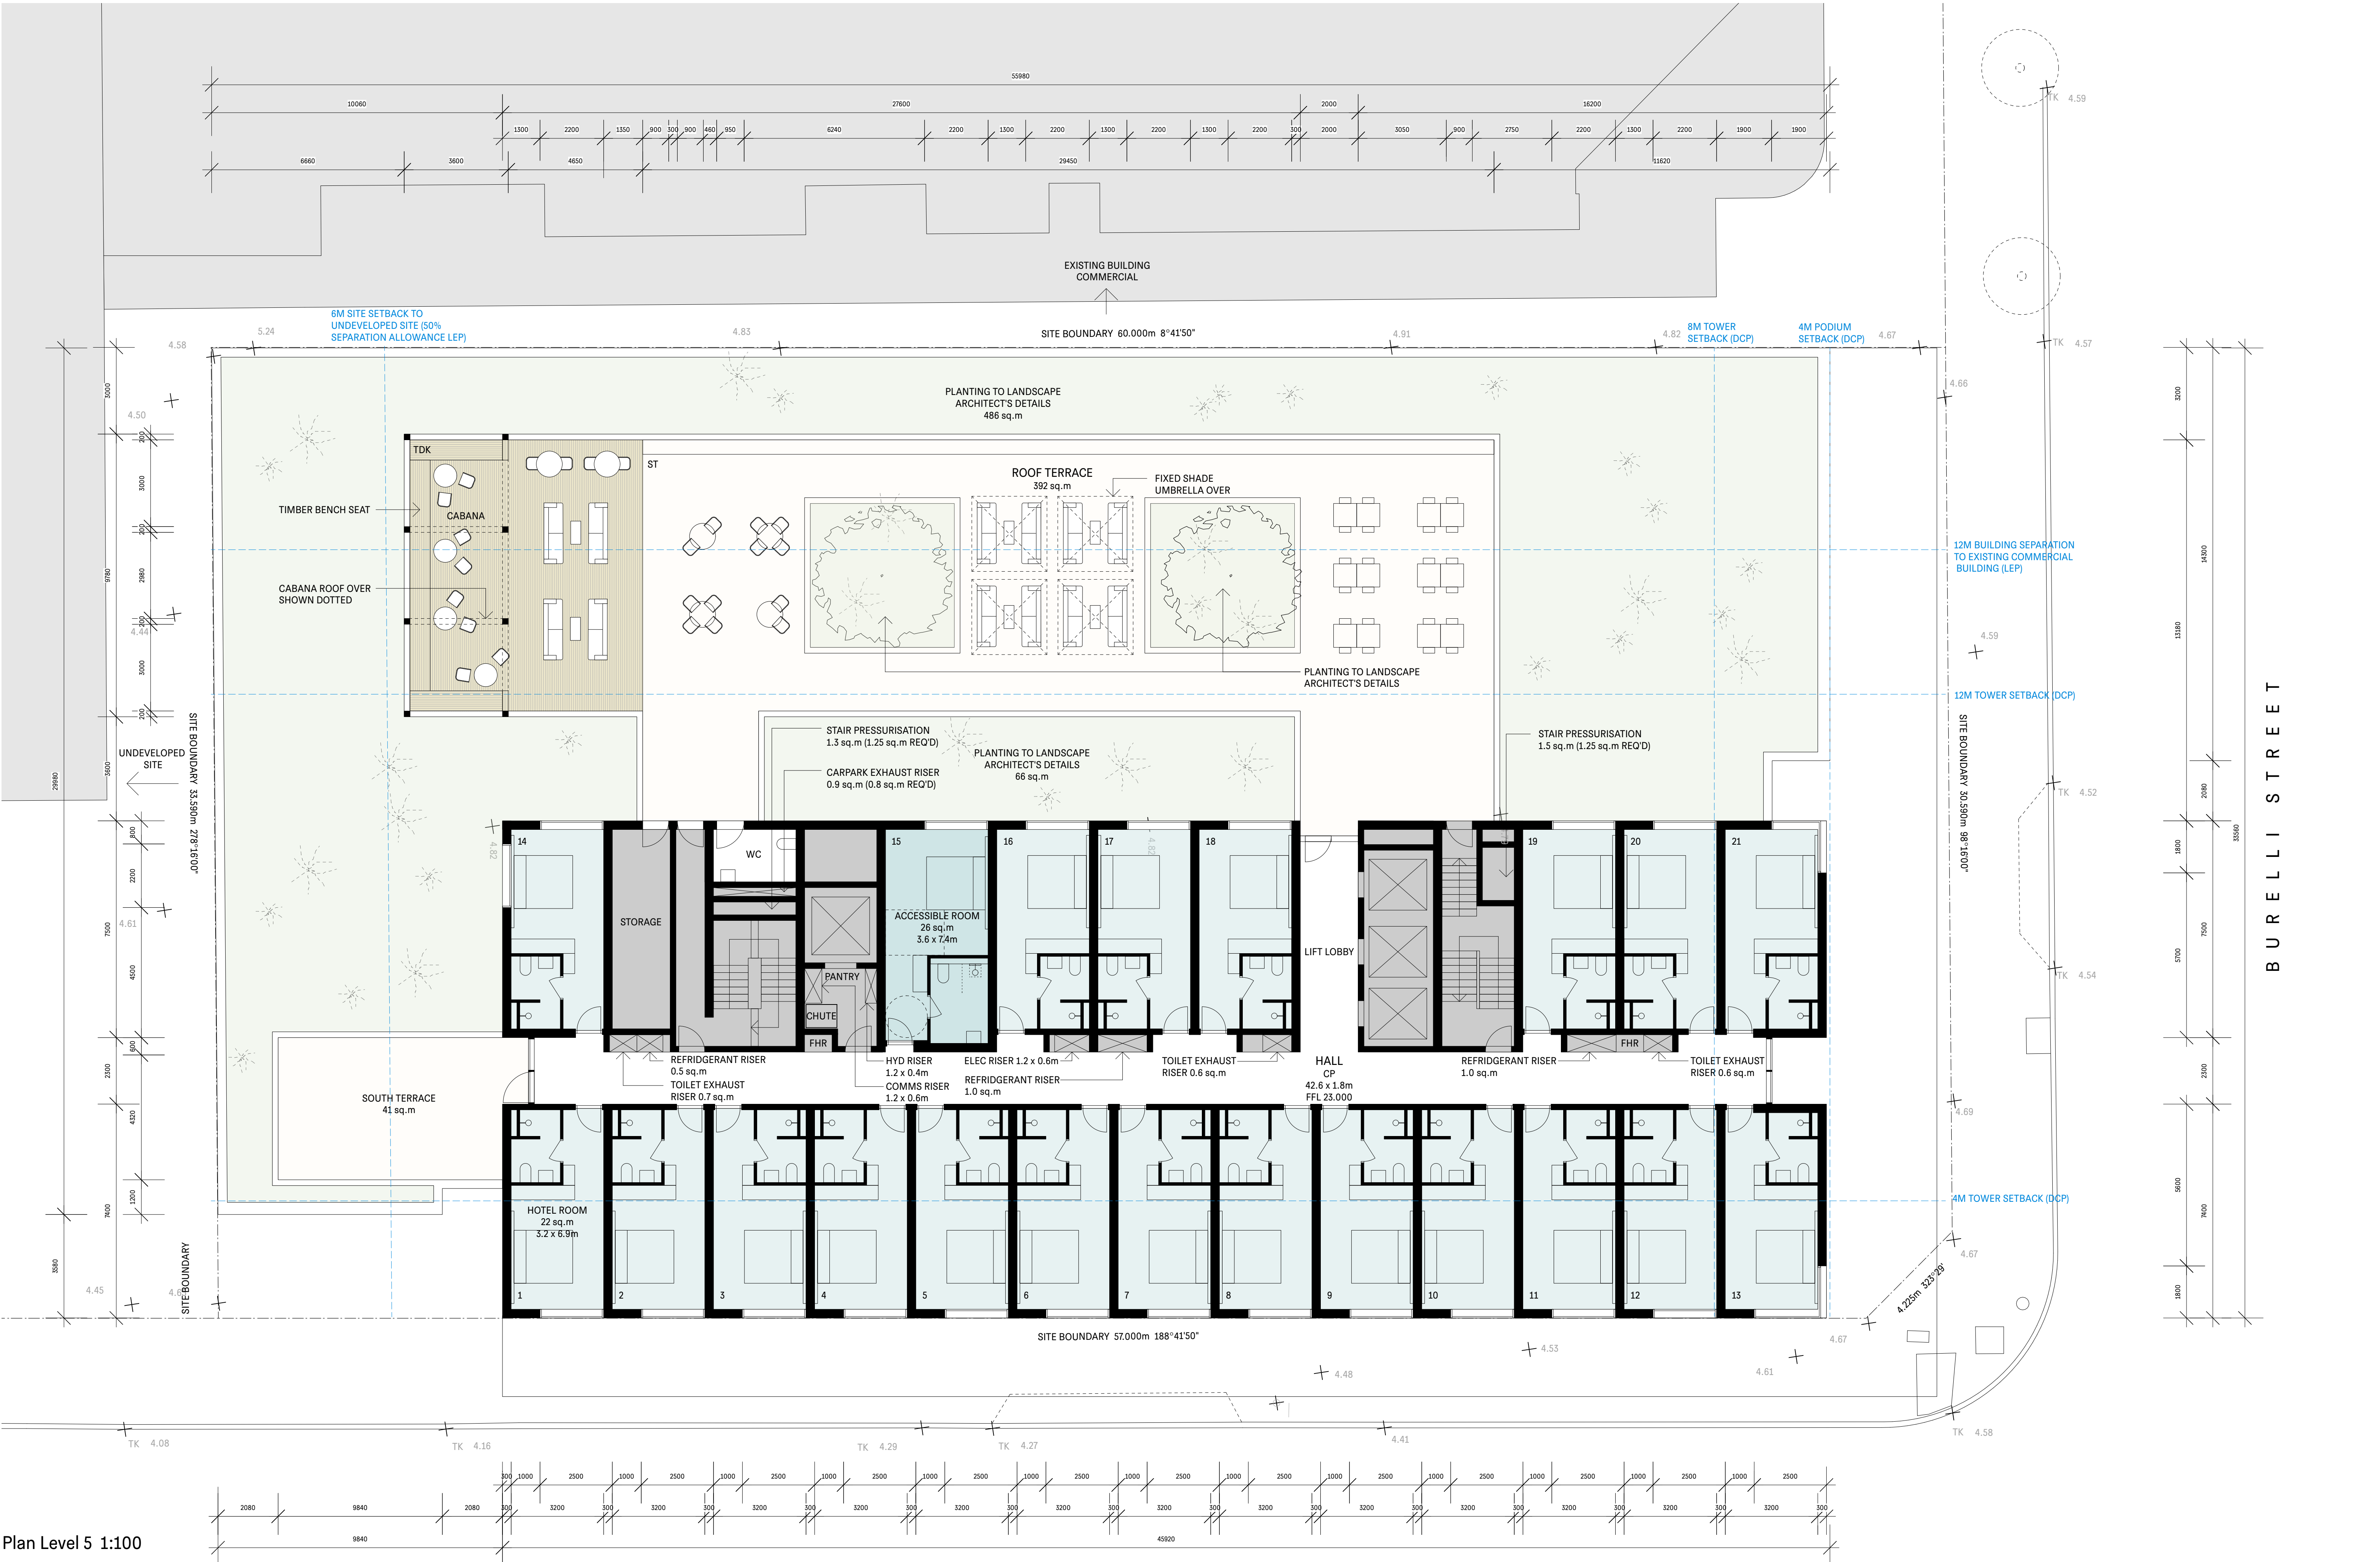

Plan Level 5 1:100

**COMPLIANCE**

COPYRIGHT ANDREWS BURNS ARCHITECTURE. UNLESS OTHERWISE ADVISED IN WRITING, ALL RIGHTS TO USE THIS DOCUMENT ARE RESERVED. ANY REUSE OR MODIFICATION OF THIS DOCUMENT WITHOUT THE WRITTEN PERMISSION OF ANDREWS BURNS ARCHITECTURE IS STRICTLY PROHIBITED. THIS DOCUMENT IS THE PROPERTY OF ANDREWS BURNS ARCHITECTURE AND IS TO BE USED ONLY FOR THE PROJECT AND SITE SPECIFICALLY IDENTIFIED. ANY REUSE OR MODIFICATION OF THIS DOCUMENT WITHOUT THE WRITTEN PERMISSION OF ANDREWS BURNS ARCHITECTURE IS STRICTLY PROHIBITED. THIS DOCUMENT IS THE PROPERTY OF ANDREWS BURNS ARCHITECTURE AND IS TO BE USED ONLY FOR THE PROJECT AND SITE SPECIFICALLY IDENTIFIED.

**INTELLECTUAL PROPERTY**

COPYRIGHT ANDREWS BURNS ARCHITECTURE. UNLESS OTHERWISE ADVISED IN WRITING, ALL RIGHTS TO USE THIS DOCUMENT ARE RESERVED. ANY REUSE OR MODIFICATION OF THIS DOCUMENT WITHOUT THE WRITTEN PERMISSION OF ANDREWS BURNS ARCHITECTURE IS STRICTLY PROHIBITED. THIS DOCUMENT IS THE PROPERTY OF ANDREWS BURNS ARCHITECTURE AND IS TO BE USED ONLY FOR THE PROJECT AND SITE SPECIFICALLY IDENTIFIED.

**KEY**

NEW WALLS

ISSUE	DATE	DESCRIPTION
A	01.12.20	ISSUE FOR DA SUBMISSION
B	03.03.21	ISSUE FOR DA RESUBMISSION
C	05.01.21	ISSUE FOR DA RESUBMISSION

**MATERIALS SCHEDULE**

AC	AIR CONDITIONING UNIT
AD	ALUMINIUM DOOR
AW	ALUMINIUM WINDOW
BK1	BRICK TYPE 1, STRETCHER
BK2	BRICK TYPE 2, WT. MASS
BLK	BRICK TYPE 3, SCREEN
BLK	BRICK TYPE 4, SCREEN
CA	CONCRETE
CA	CONCRETE FINISH
CPC	COMPRESSED PC SHEET
CP	CARPET
DP	DOWNPIPE
FG	FIXED GLASS
FW	FLOOR WASTE
MC	METAL CLADDING
ML	METAL LOUVER SCREENING
MS	METAL SCREEN
MS	METAL LOUVER SCREENING
PC	PRECAST CONCRETE
SP	STONE PAVING
ST	STONE
TDK	TIMBER DECK
ABV	ABOVE
RL	RELATIVE LEVEL
SL	SLAB LEVEL
FFL	FINISHED FLOOR LEVEL
FCL	FINISHED CEILING LEVEL
AF	ABOVE FINISHED FLOOR

**TOWNPLANNER**

MMJ

**SERVICES ENGINEER**

INTEGRATED GROUP SERVICES

**BUILDING PHYSICS**

INHABIT

**LANDSCAPE DESIGNER**

ZENITH

**ARBORIST**

ADVANCED TREESCARE

**ENVIRONMENTAL CONSULTANT**

DOUGLAS PARTNERS

**ACOUSTIC CONSULTANT**

WHITE NOISE ACOUSTICS

**SERVICES ENGINEER**

INTEGRATED GROUP SERVICES

**ACCESS CONSULTANT**

ACCESSIBLE BUILDING SOLUTIONS

**GEOTECHNICAL ENGINEER**

DOUGLAS PARTNERS

**ESD CONSULTANT**

INTEGREGO

**STORMWATER ENGINEER**

GREENVIEW

**ARCHAEOLOGIST**

AUSTRAL ARCHAEOLGY

**CLIENT**

HELD PROPERTY / NEXT CONTRACTING

**STATUS**

DEVELOPMENT APPLICATION

**DRAWN**

AB

**CHECKED**

AB

**SCALE**

1:100

**NORTH**

**PROJECT NUMBER**

2001

**DRAWING**

PLAN LEVEL 5

**DRAWING NUMBER**

2001-DA106-B

**ANDREWS BURNS ARCHITECTURE**


1/617 Elizabeth St, Redfern NSW 2016 Telephone: (02) 9212 1141  
www.andrewsburns.net.au Registered Architect #7447

**SPACECRAFT**

40 South Hill St, Leichhardt NSW 2040 Telephone: (0438) 903 187  
www.spacecraftdesign.com.au

**PROJECT**

37-39 BURELLI ST, WOLLONGONG

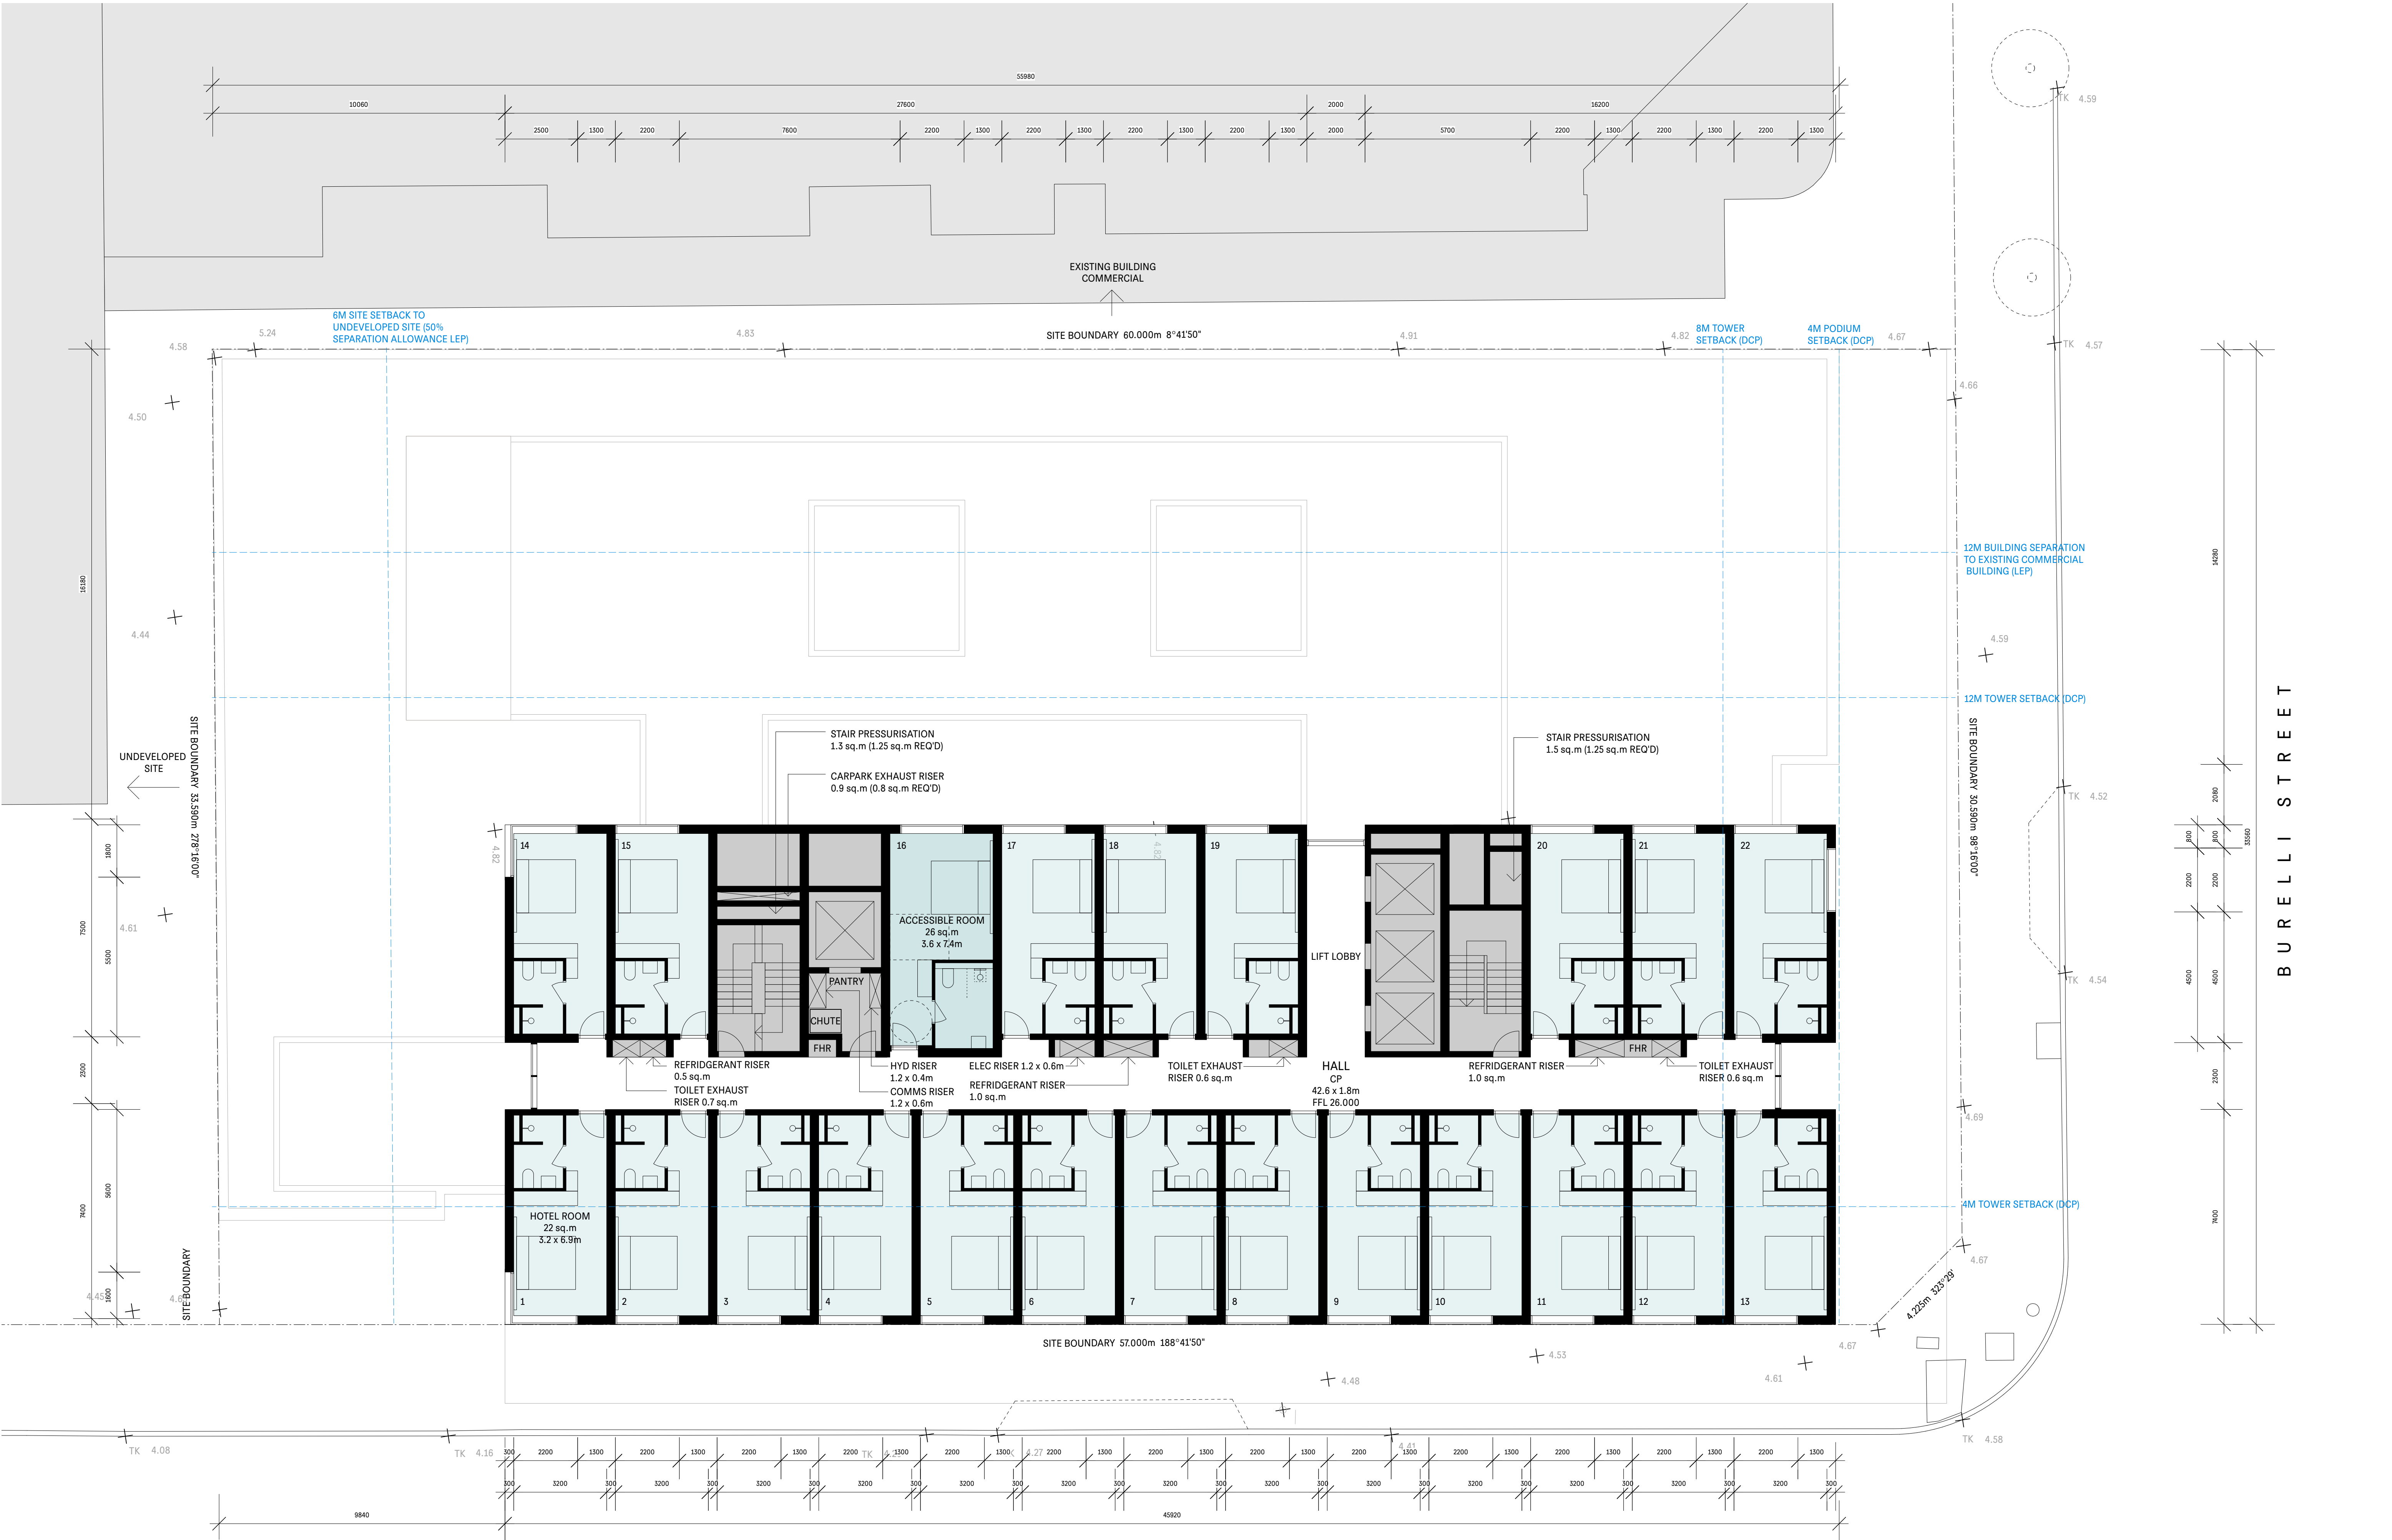

Tower Plan Level 6, 8, 10 1:100

COMPLIANCE		INTELLECTUAL PROPERTY		KEY	ISSUE		DATE	DESCRIPTION	MATERIALS SCHEDULE					TOWNPLANNER		SERVICES ENGINEER		ENVIRONMENTAL CONSULTANT		GEOTECHNICAL ENGINEER		CLIENT		STATUS		PROJECT NUMBER		ANDREW BURNS ARCHITECTURE		
CONVEY WITH ALL RELEVANT AUTHORITY REQUIREMENTS. CONVEY WITH THE BUILDING CODE OF AUSTRALIA. CONVEY WITH ALL RELEVANT AUSTRALIAN STANDARDS. CONVEY WITH ALL RELEVANT DIMENSIONS IN MILLIMETRES. DO NOT SCALE. USE FIGURED DIMENSIONS ONLY. NOTIFY ARCHITECT IF DISCREPANCY EXISTS.		COPYRIGHT ANDREW BURNS ARCHITECTURE. UNLESS OTHERWISE AGREED IN WRITING, ALL RIGHTS TO USE THIS ARCHITECTURE ARE RESERVED. THIS DOCUMENT IS THE PROPERTY OF ANDREW BURNS ARCHITECTURE. CHARGES THIS DOCUMENT MAY ONLY BE USED FOR THE EXPRESS PURPOSE AND PROJECT FOR WHICH IT HAS BEEN CREATED AND DELIVERED. THIS DOCUMENT MAY NOT BE REPRODUCED OR COPIED, ANY UNAUTHORISED USE OF THIS DOCUMENT IS AT THE USER'S RISK AND WITHOUT LIMITING ANDREW BURNS ARCHITECT'S RIGHTS THE USER RELEASES AND INDEMNIFIES ANDREW BURNS ARCHITECTURE FROM AND AGAINST ALL LOSS SO ARISING.		NEW WALLS	A		01.12.20	ISSUE FOR DA SUBMISSION	AC	AIR CONDITIONING UNIT	DP	DOWNPIPE	ABV	ABOVE	HOSPITALITY CONSULTANT		BUILDING PHYSICS		ACOUSTIC CONSULTANT		ESD CONSULTANT		HELD PROPERTY / NEXT CONTRACTING		DEVELOPMENT APPLICATION		2001		1/617 Elizabeth St Redfern NSW 2016 Telephone: (02) 9212 1141 www.andrewburns.net.au Registered Architect #7447	
					B		03.05.21	ISSUE FOR DA RESUBMISSION	AD	ALUMINIUM DOOR	FG	FLOOR GLASS	RL	RELATIVE LEVEL	CREATIVE PROPERTY		INHABIT		WHITE NOISE ACOUSTICS		INTERGREGO				DRAWN		DRAWING			
							08.01.21	ISSUE FOR DA RESUBMISSION	AW	ALUMINIUM WINDOW	FW	FLOOR WASTE	SL	SLAB LEVEL											CHECKED		PLAN			
									BK1	BRICK TYPE 1, STRETCHER	MC	METAL CLADDING	FFL	FINISHED FLOOR LEVEL											AB		TOWER LEVEL 6, 8, 10			
									BK2	BRICK TYPE 2, HT MASS	ML	METAL LOUVER SCREENING	FFL	FINISHED FLOOR LEVEL													SPACECRAFT			
									BK3	BRICK TYPE 3, SCREEN	MS	METAL SCREEN	FFL	FINISHED FLOOR LEVEL													DRAWING NUMBER			
									BLK	FACE BLOCKWORK	OF	OVERFLOW	FFL	FINISHED FLOOR LEVEL	TRAFFIC CONSULTANT		LANDSCAPE DESIGNER		SERVICES ENGINEER		STORMWATER ENGINEER				SCALE		40 South St, Leveaham NSW 2049 Telephone: 0439 903 187 www.spacecraftdesign.com.au			
									CONC	CONCRETE	PC	PRECAST CONCRETE	FFL	FINISHED FLOOR LEVEL	MCLAREN TRAFFIC CONSULTING		ZENITH		INTEGRATED GROUP SERVICES		GREENVIEW				NORTH		PROJECT			
									CA	CONCRETE FINISH	SP	STONE PAVING	FFL	FINISHED FLOOR LEVEL											1:100		2001-DA107-B			
									CFC	COMPRESSED PC SHEET	ST	STONE	FFL	FINISHED FLOOR LEVEL	SURVEYOR		ARBORIST		ACCESS CONSULTANT		ARCHAEOLOGIST						37-39 BURELLI ST, WOLLONGONG			
									CP	CARPET	TDK	TIMBER DECK	FFL	FINISHED FLOOR LEVEL	JONATHAN C KEEN AND CO.		ADVANCED TREESCARE		ACCESSIBLE BUILDING SOLUTIONS		AUSTRAL ARCHAEOLGY									



Tower Plan Level 7, 9, 11 1:100


COMPLIANCE		INTELLECTUAL PROPERTY		KEY	ISSUE		DATE	DESCRIPTION	MATERIALS SCHEDULE				TOWNPLANNER		SERVICES ENGINEER		ENVIRONMENTAL CONSULTANT		GEOTECHNICAL ENGINEER		CLIENT		STATUS		PROJECT NUMBER		ANDREW BURNS ARCHITECTURE	
COMPLY WITH ALL RELEVANT AUTHORITY REQUIREMENTS.		COPYRIGHT ANDREW BURNS ARCHITECTURE. UNLESS OTHERWISE ADVISED IN WRITING, ALL RIGHTS TO USE THIS DOCUMENT ARE RESERVED.		NEW WALLS	A		01.12.20	ISSUE FOR DA SUBMISSION	AC	AIR CONDITIONING UNIT	DP	DOWNPIPE	ABV	ABOVE	INTEGRATED GROUP SERVICES		DOUGLAS PARTNERS		DOUGLAS PARTNERS		HELD PROPERTY / NEXT CONTRACTING		DEVELOPMENT APPLICATION		2001		1/61 Elizabeth St Redfern NSW 2016 Telephone: (02) 9212 1141 www.andrewburns.net.au Registered Architect #7447	
COMPLY WITH THE BUILDING CODE OF AUSTRALIA.		THIS DOCUMENT IS THE PROPERTY OF ANDREW BURNS ARCHITECTURE. IT IS TO BE USED ONLY FOR THE PURPOSES AND PROJECT FOR WHICH IT HAS BEEN CREATED AND DELIVERED. THIS DOCUMENT MAY NOT BE REPRODUCED OR COPIED, IN ANY FORM OR BY ANY MEANS, WITHOUT THE WRITTEN PERMISSION OF ANDREW BURNS ARCHITECTURE.			B		03.05.21	ISSUE FOR DA RESUBMISSION	AD	ALUMINIUM DOOR	FG	FIXED GLASS	RL	RELATIVE LEVEL	HOSPITALITY CONSULTANT		ACOUSTIC CONSULTANT		ESD CONSULTANT		DRAWN		CHECKED		DRAWING		SPACECRAFT	
COMPLY WITH ALL RELEVANT AUSTRALIAN STANDARDS.		DIMENSIONS IN MILLIMETRES.			C		06.01.22	ISSUE FOR DA RESUBMISSION	AW	ALUMINIUM WINDOW	FW	FLOOR WASTE	SL	SUB LEVEL	CREATIVE PROPERTY		WHITE NOISE ACOUSTICS		INTEGREGO		AB / CS		AB		PLAN TOWER (ALTERNATE LEVELS) LEVEL 7, 9, 11		40 Southfield St, Leichhardt NSW 2040 Telephone: 0439 903 187 www.spacecraftdesign.com.au	
DO NOT SCALE. USE FIGURED DIMENSIONS ONLY.		UNAUTHORISED USE OF THIS DOCUMENT AT THE USER'S DISCRETION AND WITHOUT THE WRITING PERMISSION OF ANDREW BURNS ARCHITECTURE.							BK1	BRICK TYPE 1, STRETCHER	MC	METAL CLADDING	FFL	FINISHED FLOOR LEVEL	LANDSCAPE DESIGNER		SERVICES ENGINEER		STORMWATER ENGINEER		SCALE		NORTH		DRAWING NUMBER		PROJECT	
									BK2	BRICK TYPE 2, HT MASS	ML	METAL LOUVRE SCREENING	FCL	FINISHED CEILING LEVEL	ZENITH		INTEGRATED GROUP SERVICES		GREENVIEW		1:100				2001-DA108-B		37-39 BURELLI ST, WOLLONGONG	
									BK3	BRICK TYPE 3, SCREEN	MS	METAL SCREEN	AF	ABOVE FINISHED FLOOR	TRAFFIC CONSULTANT		INTEGRATED GROUP SERVICES											
									BLK	FACE BLOCKWORK	OF	OVERFLOW			MCCLAREN TRAFFIC CONSULTING													
									CONC	CONCRETE	PC	PRECAST CONCRETE																
									CA	CONCRETE FINISH	SP	STONE PAVING																
									CFC	COMPRESSED PC SHEET	ST	STONE																
									CP	CARPET	TDK	TIMBER DECK			SURVEYOR		ACCESS CONSULTANT		ARCHAEOLOGIST									
															JONATHAN C KEEN AND CO.		ACCESSIBLE BUILDING SOLUTIONS		AUSTRAL ARCHAEOLGY									



**ANDREW BURNS ARCHITECTURE**  
1/617 Elizabeth St Redfern NSW 2016 Telephone: (02) 9212 1141  
[www.andrewburns.net.au](http://www.andrewburns.net.au) Registered Architect #7447

**SPACECRAFT**  
49 Toothill St Lewisham NSW 2049 Telephone: 0439 903 187  
[www.spacecraftdesign.com.au](http://www.spacecraftdesign.com.au)

**PROJECT**  
**37-39 BURELLI ST, WOLLONGONG**

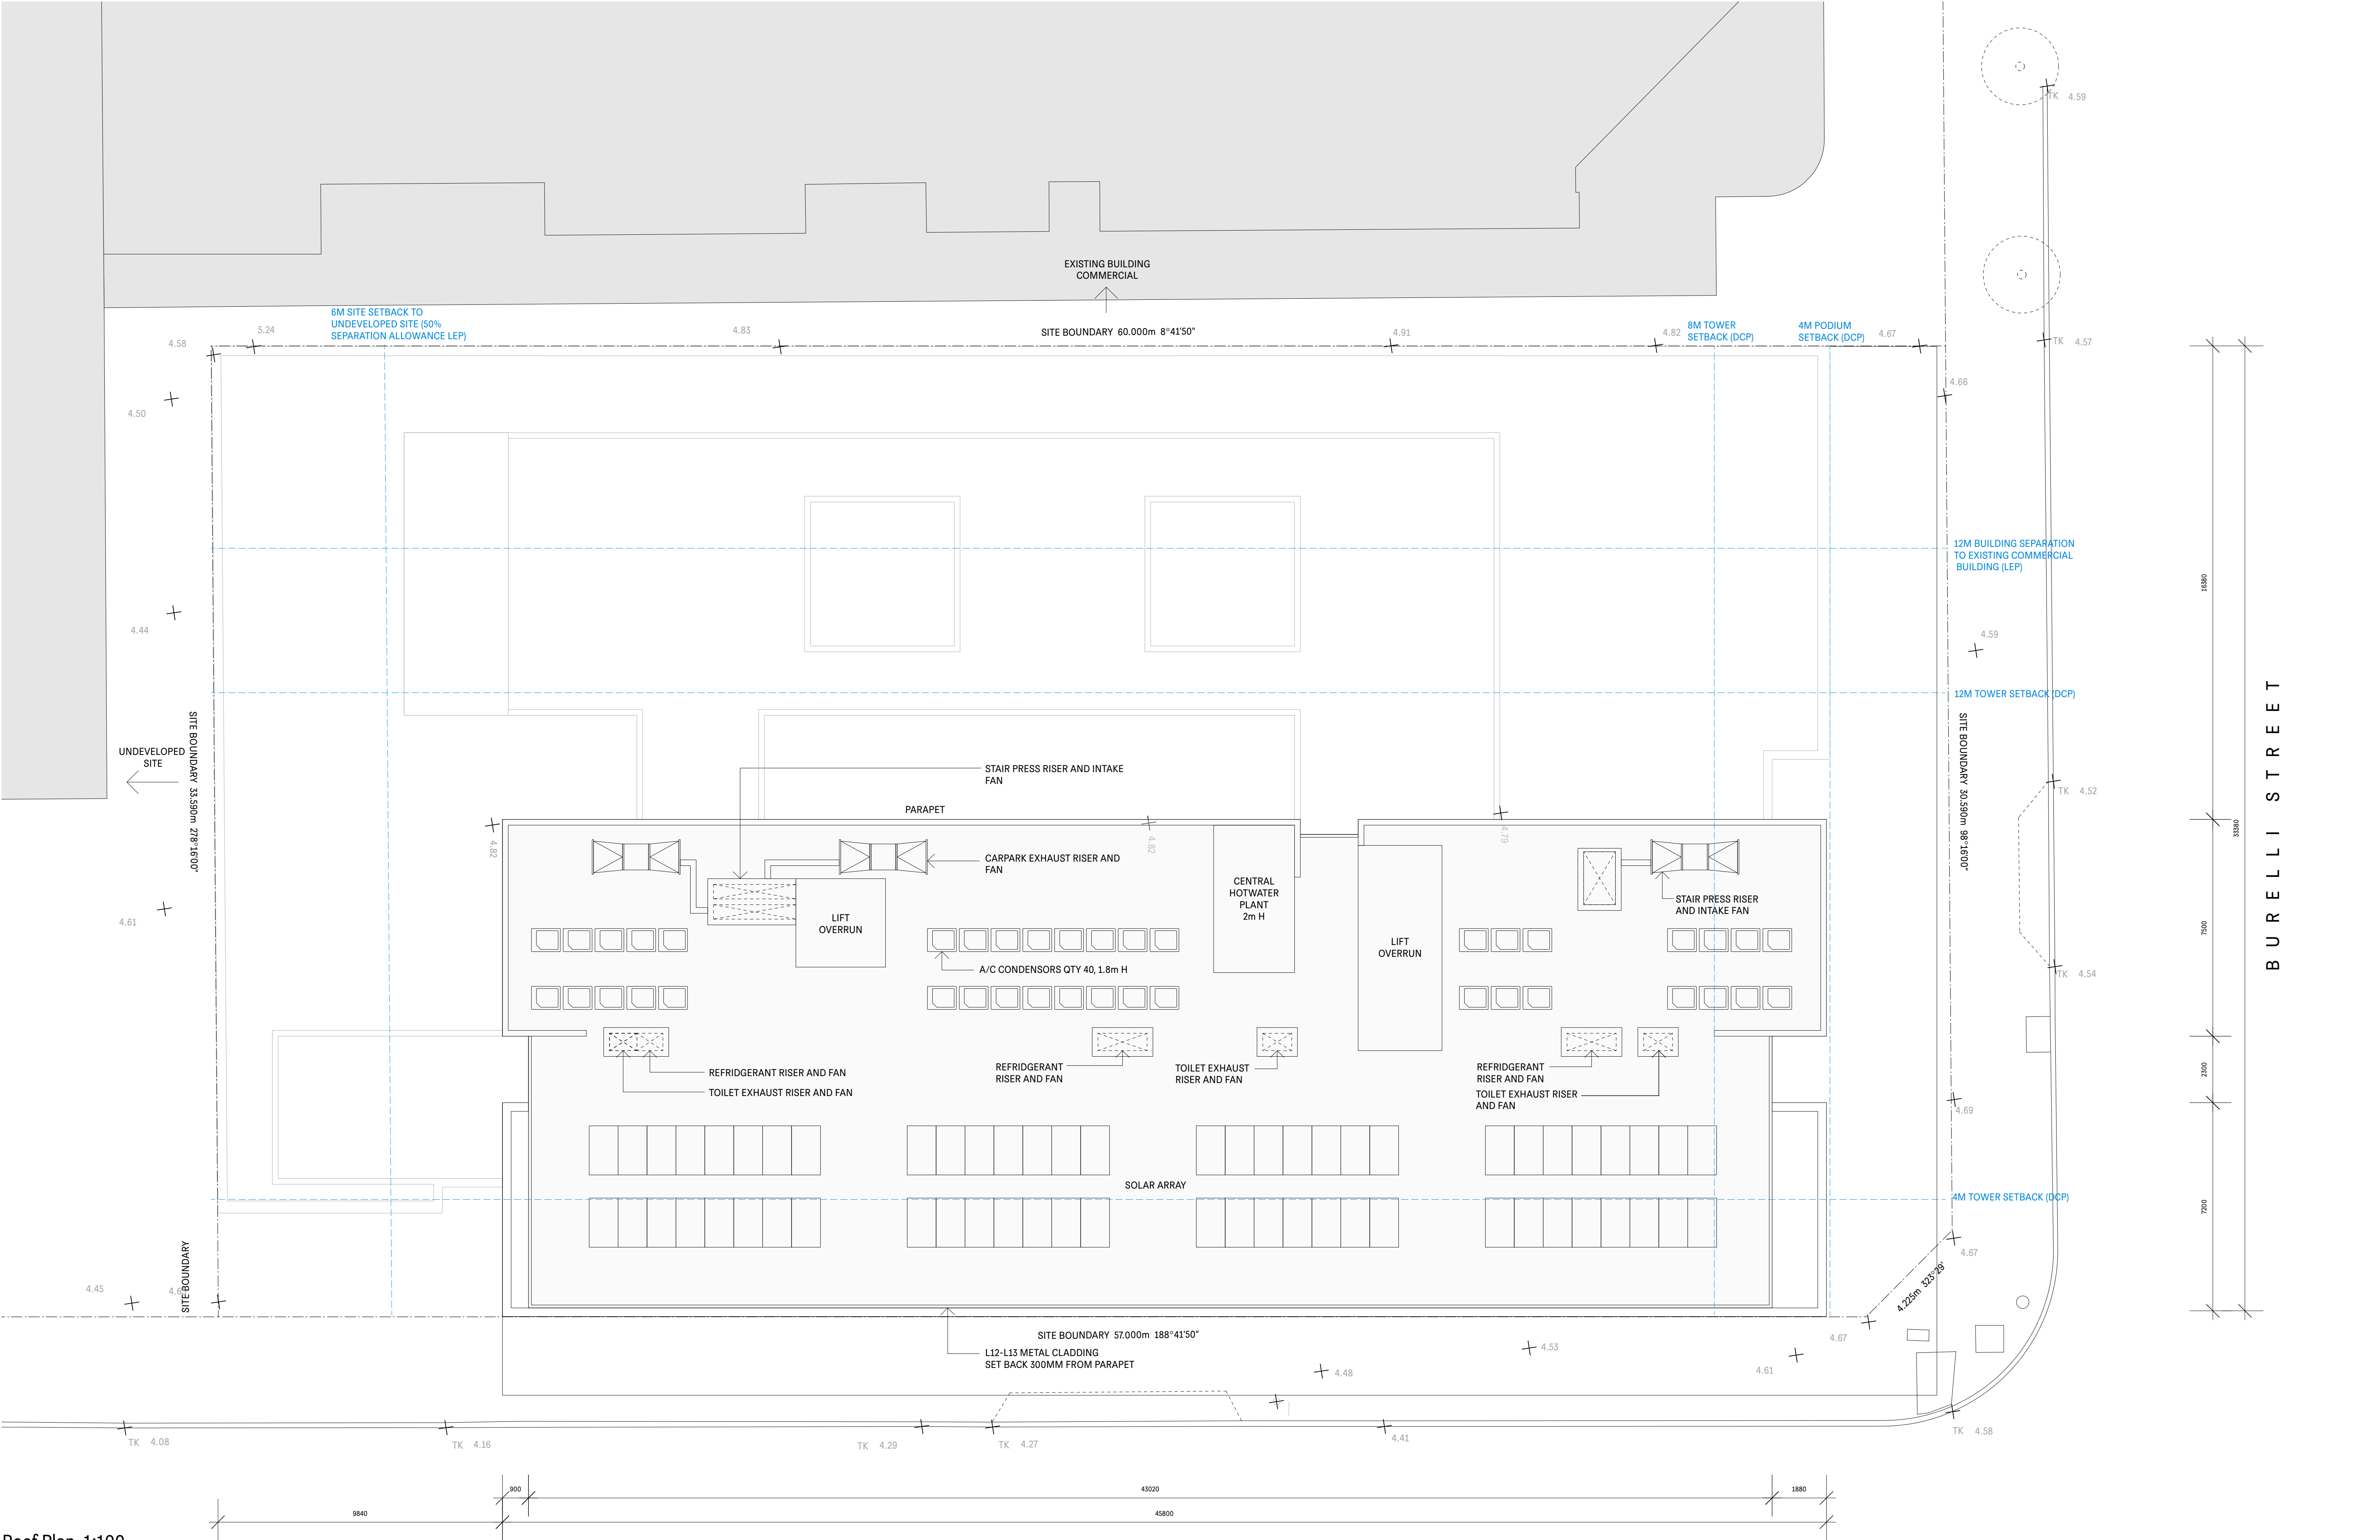

Roof Plan 1:100

COMPLIANCE	INTELLECTUAL PROPERTY	KEY	ISSUE		DATE	DESCRIPTION	MATERIALS SCHEDULE					TOWNPLANNER	SERVICES ENGINEER	ENVIRONMENTAL CONSULTANT	GEOTECHNICAL ENGINEER	CLIENT	STATUS	PROJECT NUMBER	ANDREW BURNS ARCHITECTURE	
			DATE				MATERIALS SCHEDULE													DOUGLAS PARTNERS	DOUGLAS PARTNERS	HELD PROPERTY / NEXT CONTRACTING	DEVELOPMENT APPLICATION	2001																																			
			DATE				MATERIALS SCHEDULE																		DOUGLAS PARTNERS	DOUGLAS PARTNERS	HELD PROPERTY / NEXT CONTRACTING	DEVELOPMENT APPLICATION	2001																														
			DATE				MATERIALS SCHEDULE																							DOUGLAS PARTNERS	DOUGLAS PARTNERS	HELD PROPERTY / NEXT CONTRACTING	DEVELOPMENT APPLICATION	2001																									
			DATE				MATERIALS SCHEDULE																												DOUGLAS PARTNERS	DOUGLAS PARTNERS	HELD PROPERTY / NEXT CONTRACTING	DEVELOPMENT APPLICATION	2001																				
			DATE				MATERIALS SCHEDULE																																	DOUGLAS PARTNERS	DOUGLAS PARTNERS	HELD PROPERTY / NEXT CONTRACTING	DEVELOPMENT APPLICATION	2001															
			DATE				MATERIALS SCHEDULE																																						DOUGLAS PARTNERS	DOUGLAS PARTNERS	HELD PROPERTY / NEXT CONTRACTING	DEVELOPMENT APPLICATION	2001										
			DATE				MATERIALS SCHEDULE	DOUGLAS PARTNERS	DOUGLAS PARTNERS	HELD PROPERTY / NEXT CONTRACTING	DEVELOPMENT APPLICATION	2001					
			DATE				MATERIALS SCHEDULE	DOUGLAS PARTNERS	DOUGLAS PARTNERS	HELD PROPERTY / NEXT CONTRACTING	DEVELOPMENT APPLICATION	2001
			DATE				MATERIALS SCHEDULE	
DATE		MATERIALS SCHEDULE					DOUGLAS PARTNERS	DOUGLAS PARTNERS	HELD PROPERTY / NEXT CONTRACTING	DEVELOPMENT APPLICATION	2001	
DATE		MATERIALS SCHEDULE										DOUGLAS PARTNERS	DOUGLAS PARTNERS	HELD PROPERTY / NEXT CONTRACTING	DEVELOPMENT APPLICATION	2001	
DOUGLAS PARTNERS																											