


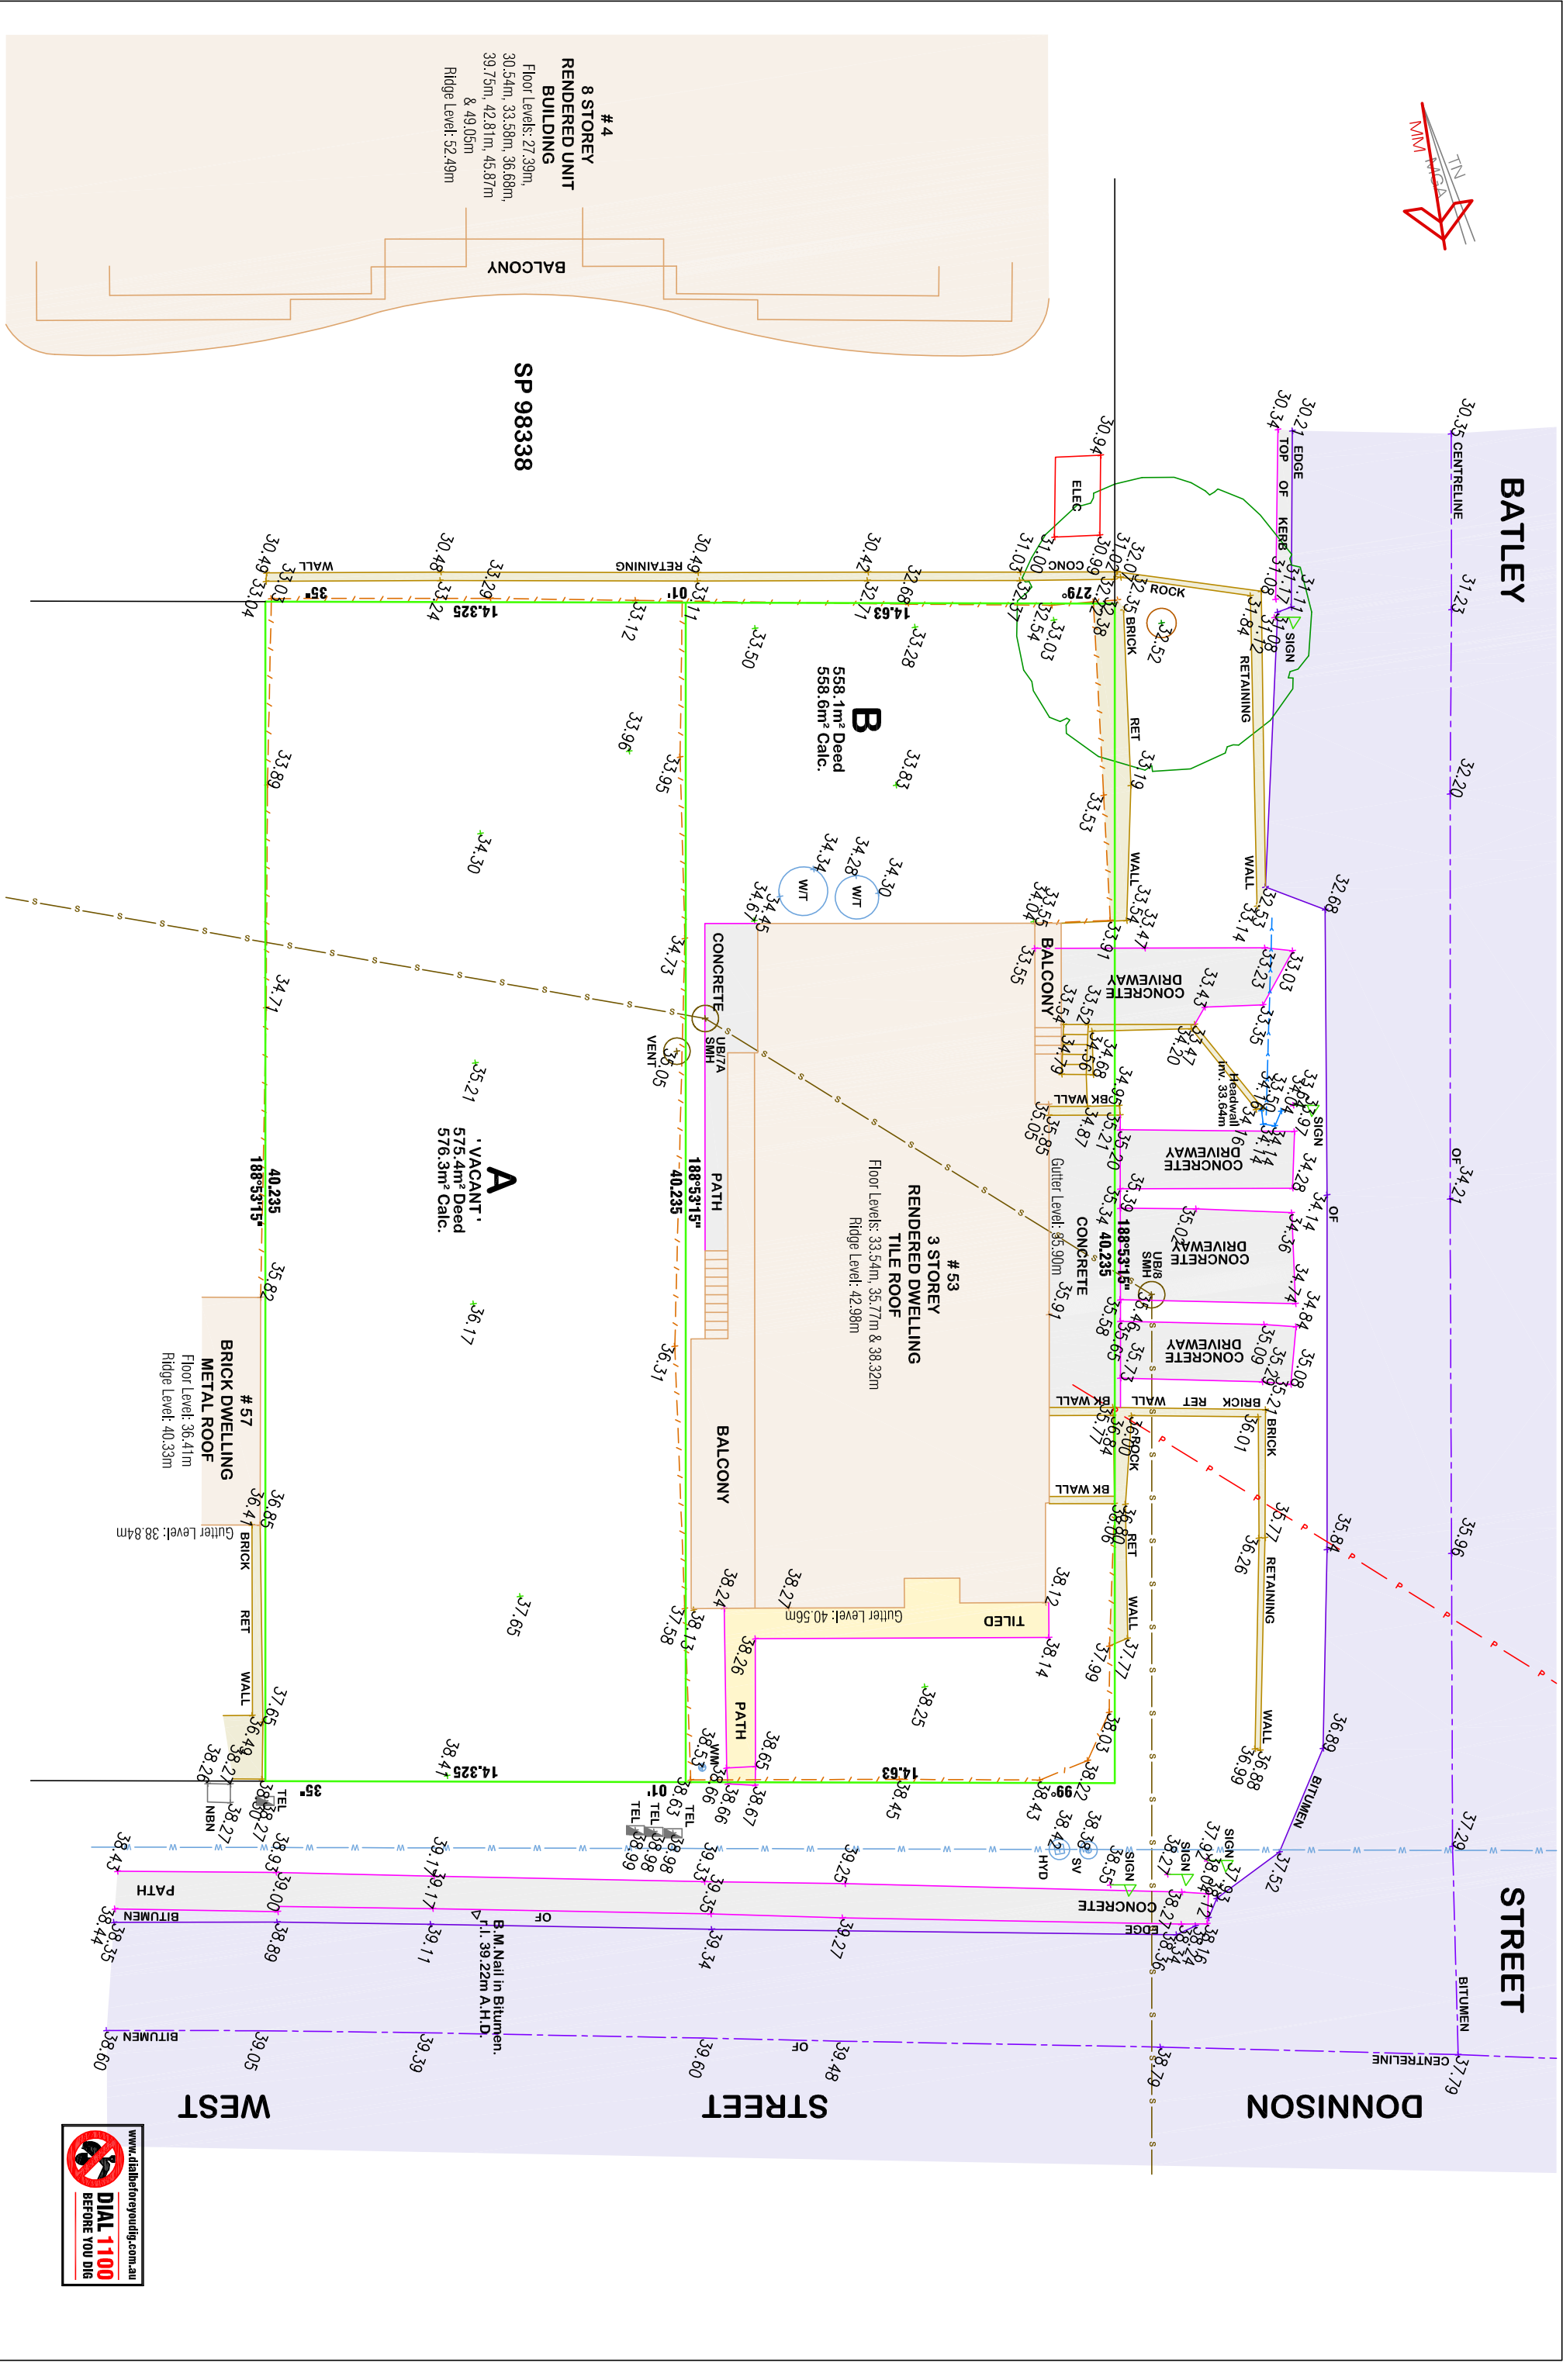

	Origin of Levels: PM 557574 Location: 200m from Cross Highway, Gosford. R.L.: 2.389m A.H.D.	revision	description	date	client	ZARAFRA	assessed: A.W.C.	drawn: R.G.	surveyed: D.H.	Registered Surveyor		
 Clarke Dowdle & Associates							 Development Consultants surveyors • planners • ecologists • horticultural consultants					
project: #53-65 DONNISON STREET WEST, GOSFORD.							ref. ratio: 1:200	datum: A.H.D.	all dimensions are in metres unless otherwise shown. - depths and contour all areas & dimensions on site prior to the commencement of any works. - preliminary boundary location has been undertaken only. - if any construction is planned on or close to the boundaries further survey work will be required. - services are shown as they appear on the title plan only. - areas are measured from the centre of the road. - site work & height dimensions are approximate only. - site specifics are approximate only but have been drawn to scale. - underground utility rates locations are provided by Council diagrams & are accurate positions only.			
details: Lots A & B in DP 312912							reference #/c: 22813	DA #:				
contour interval: 1m												
top date: 13/11/19							number in set: 1 of 1					
Loc: CENTRAL COAST												
Parish: GOSFORD												
County: NORTHUMBRELAND												