


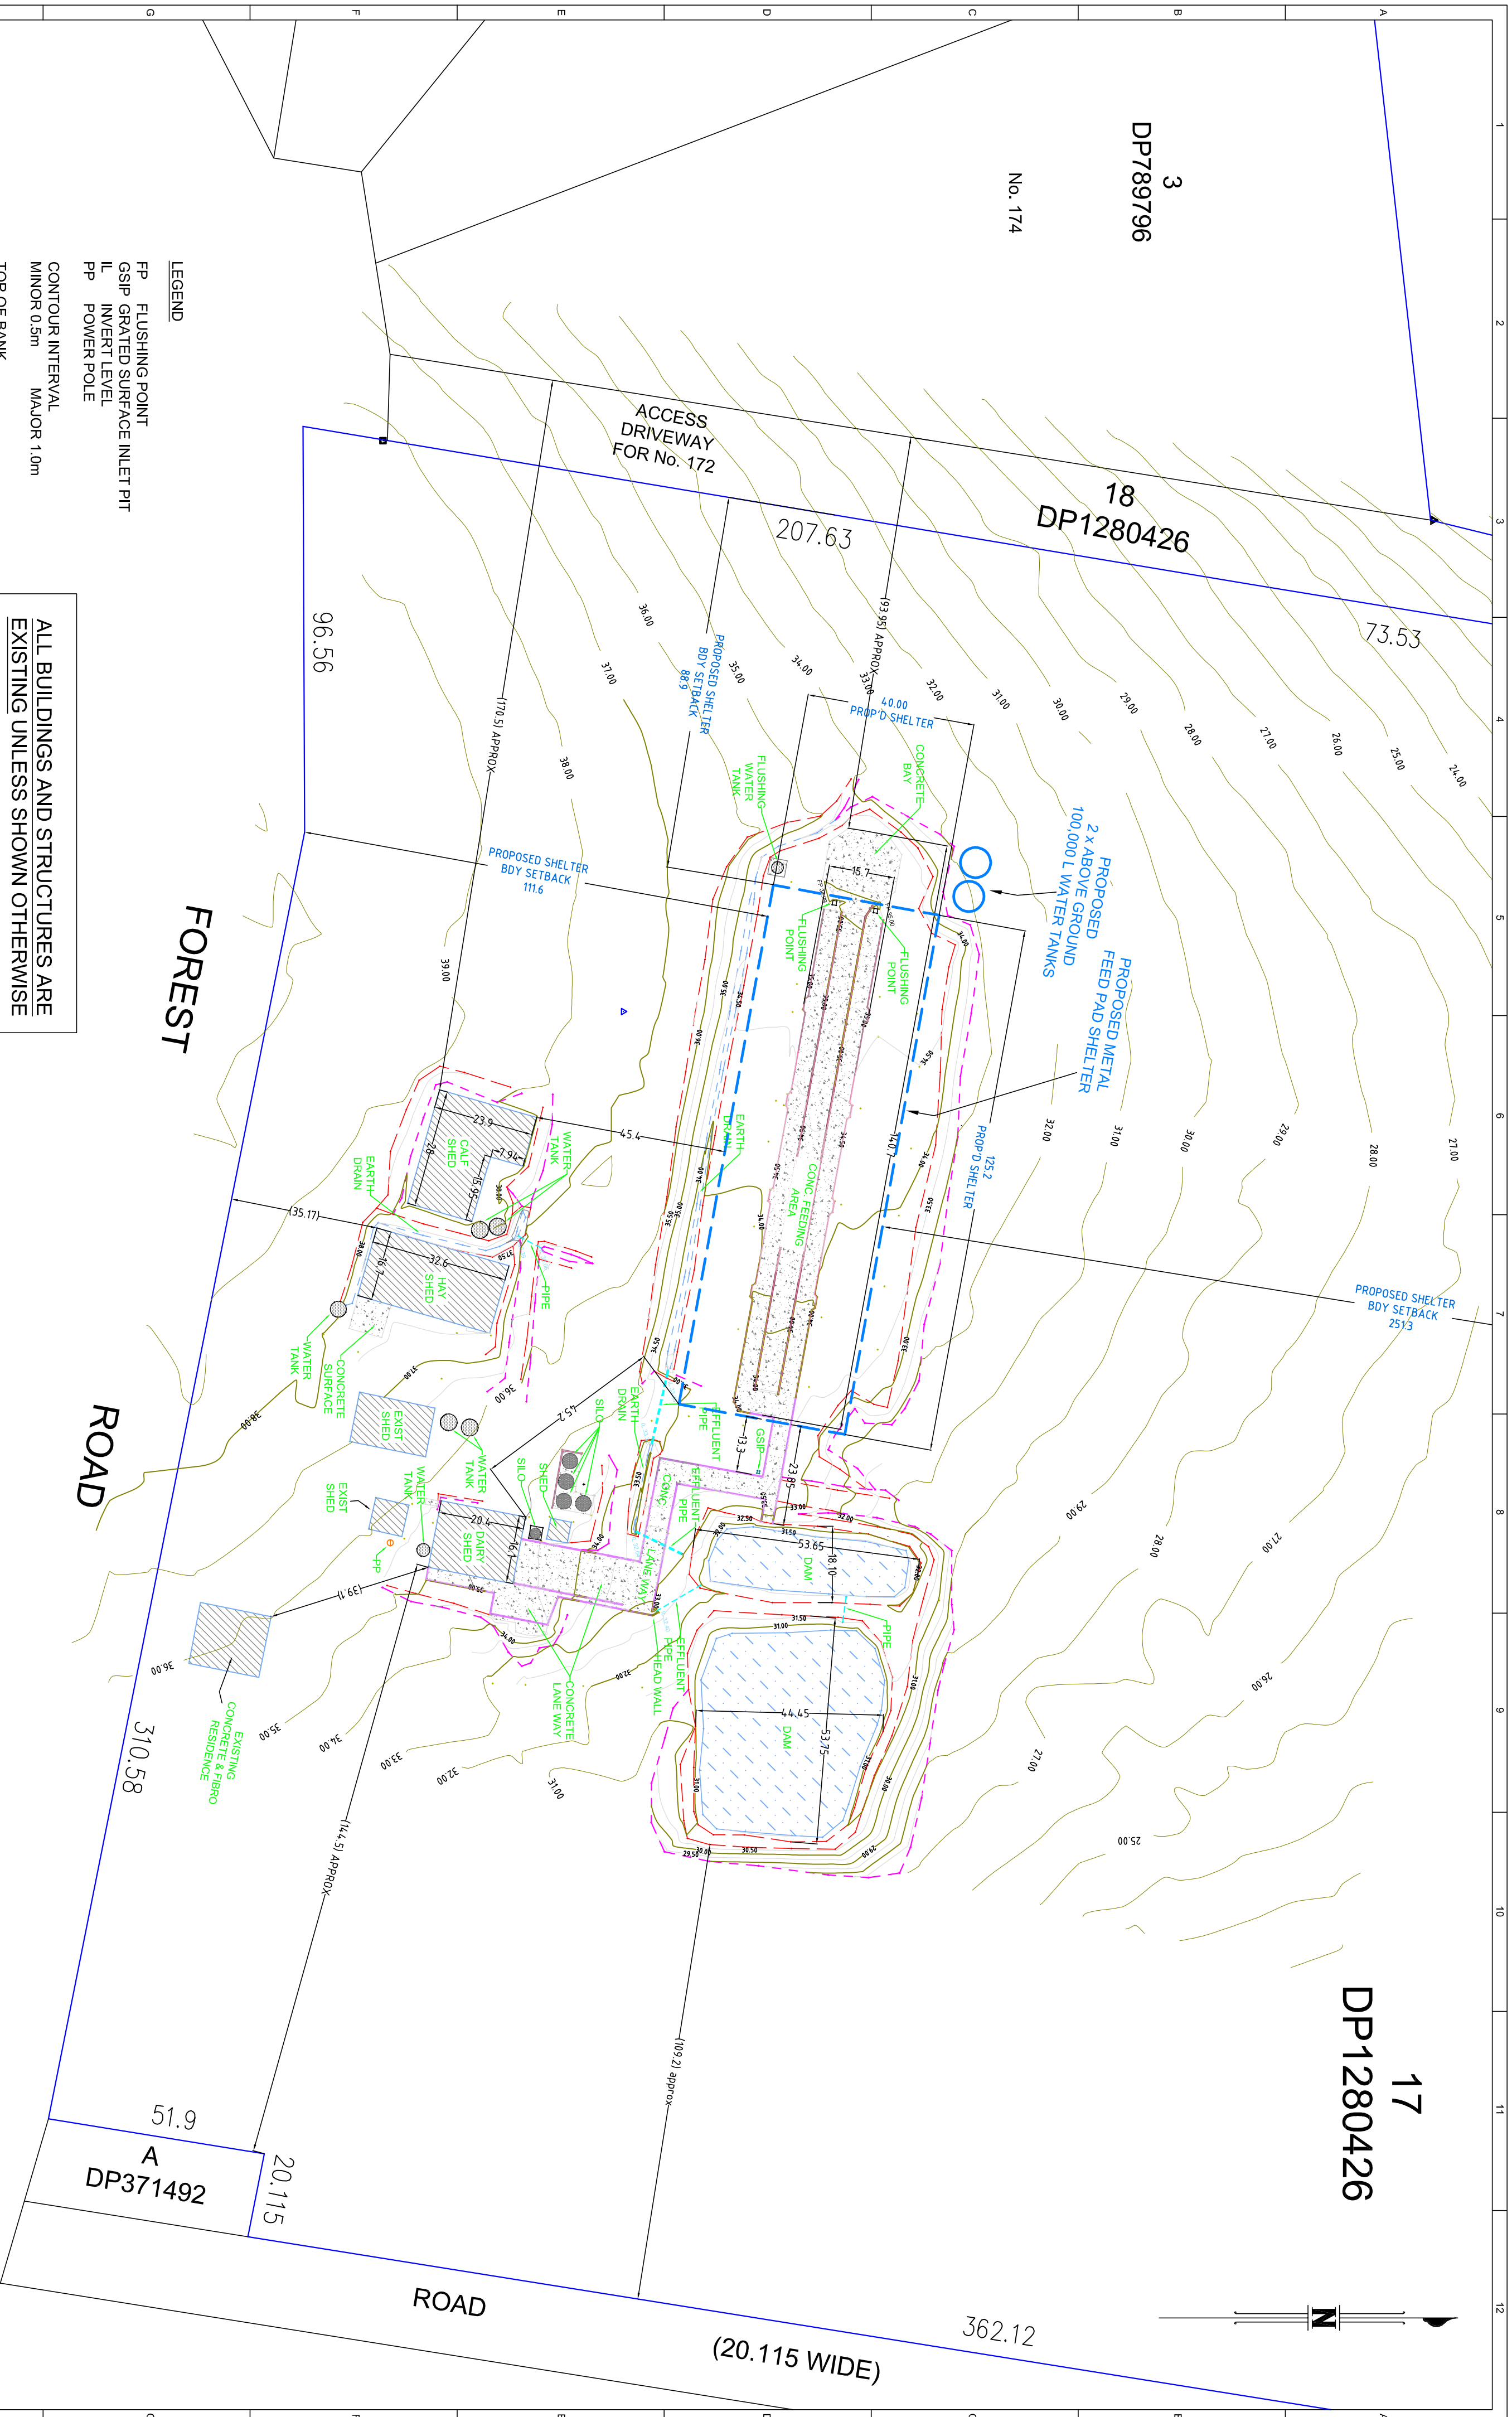

ALL BUILDINGS AND STRUCTURES ARE EXISTING UNLESS SHOWN OTHERWISE

DESIGN

Copyright of the information shown
herein is reserved by Lynton
Lynton Surveys Pty Ltd. Written
authority is required by any
person wishing to reproduce
the information for any purpose.
For the purposes of this report only,
the information is provided on the
understanding that it is to be used only, where
applicable, in Lynton Surveys

**Lynton
SURVEYS**

T (02) 9338 8792 E info@lynton-surveys.com.au
HEAD OFFICE 1468 Oldfashioned Road, NSW 2015

LETTER	DETAILS OF AMOUNT	APPRO.	DATE	SUBMITTED	DESIGNED BY
A	FEED PAD SHELL TER DESIGN FOR DX	MC	21/02/2025	AM	21/FEB 2025
B	ST BACKS FOR FEED PAD SHELL TER ADDED	MC	03/02/25		SIGNED DATE 10/02/2025
				PM/AM	SIGNED NAME
				MC	AHD
					VERIFIED BY
				MC	02/02/2025
					SIGNED
					GNSS RTK

CLIENT	PROPOSED FEED PAD SHELTER	DRAWING NO.	BC01_DES_01
BODC HOLDINGS PTY LIMITED	PROPERTY NO. 144 FOREST ROAD, MOORLAND		
LOT 17 IN DP1280426 & LOTS 29-30 IN DP754415			
JOB REF:	2024BC01	SCALE: 1:1000	A2
	B	1	
SHEET NO.			

TOP OF BANK	—	—
BOTTOM OF BANK	—	—
EARTH DRAIN	—	—
CONCRETE HOB	—	—
CONCRETE KERB	—	—

LEGEND

FP FLUSHING POINT
GSP GRATED SURFACE INLET PIT
IL INVERT LEVEL
PP POWER POLE

CONTOUR INTERVAL
MINOR 0.5m MAJOR 1.0m

TOP OF BANK
BOTTOM OF BANK
EARTH DRAIN
CONCRETE HOB
CONCRETE KERB

DESIGN

DIMENSIONS ARE IN METRES

VER	SHEET N
-----	---------

DRAWING FILE

1

1

1

1

1

1

1

1

1

1

1

L