
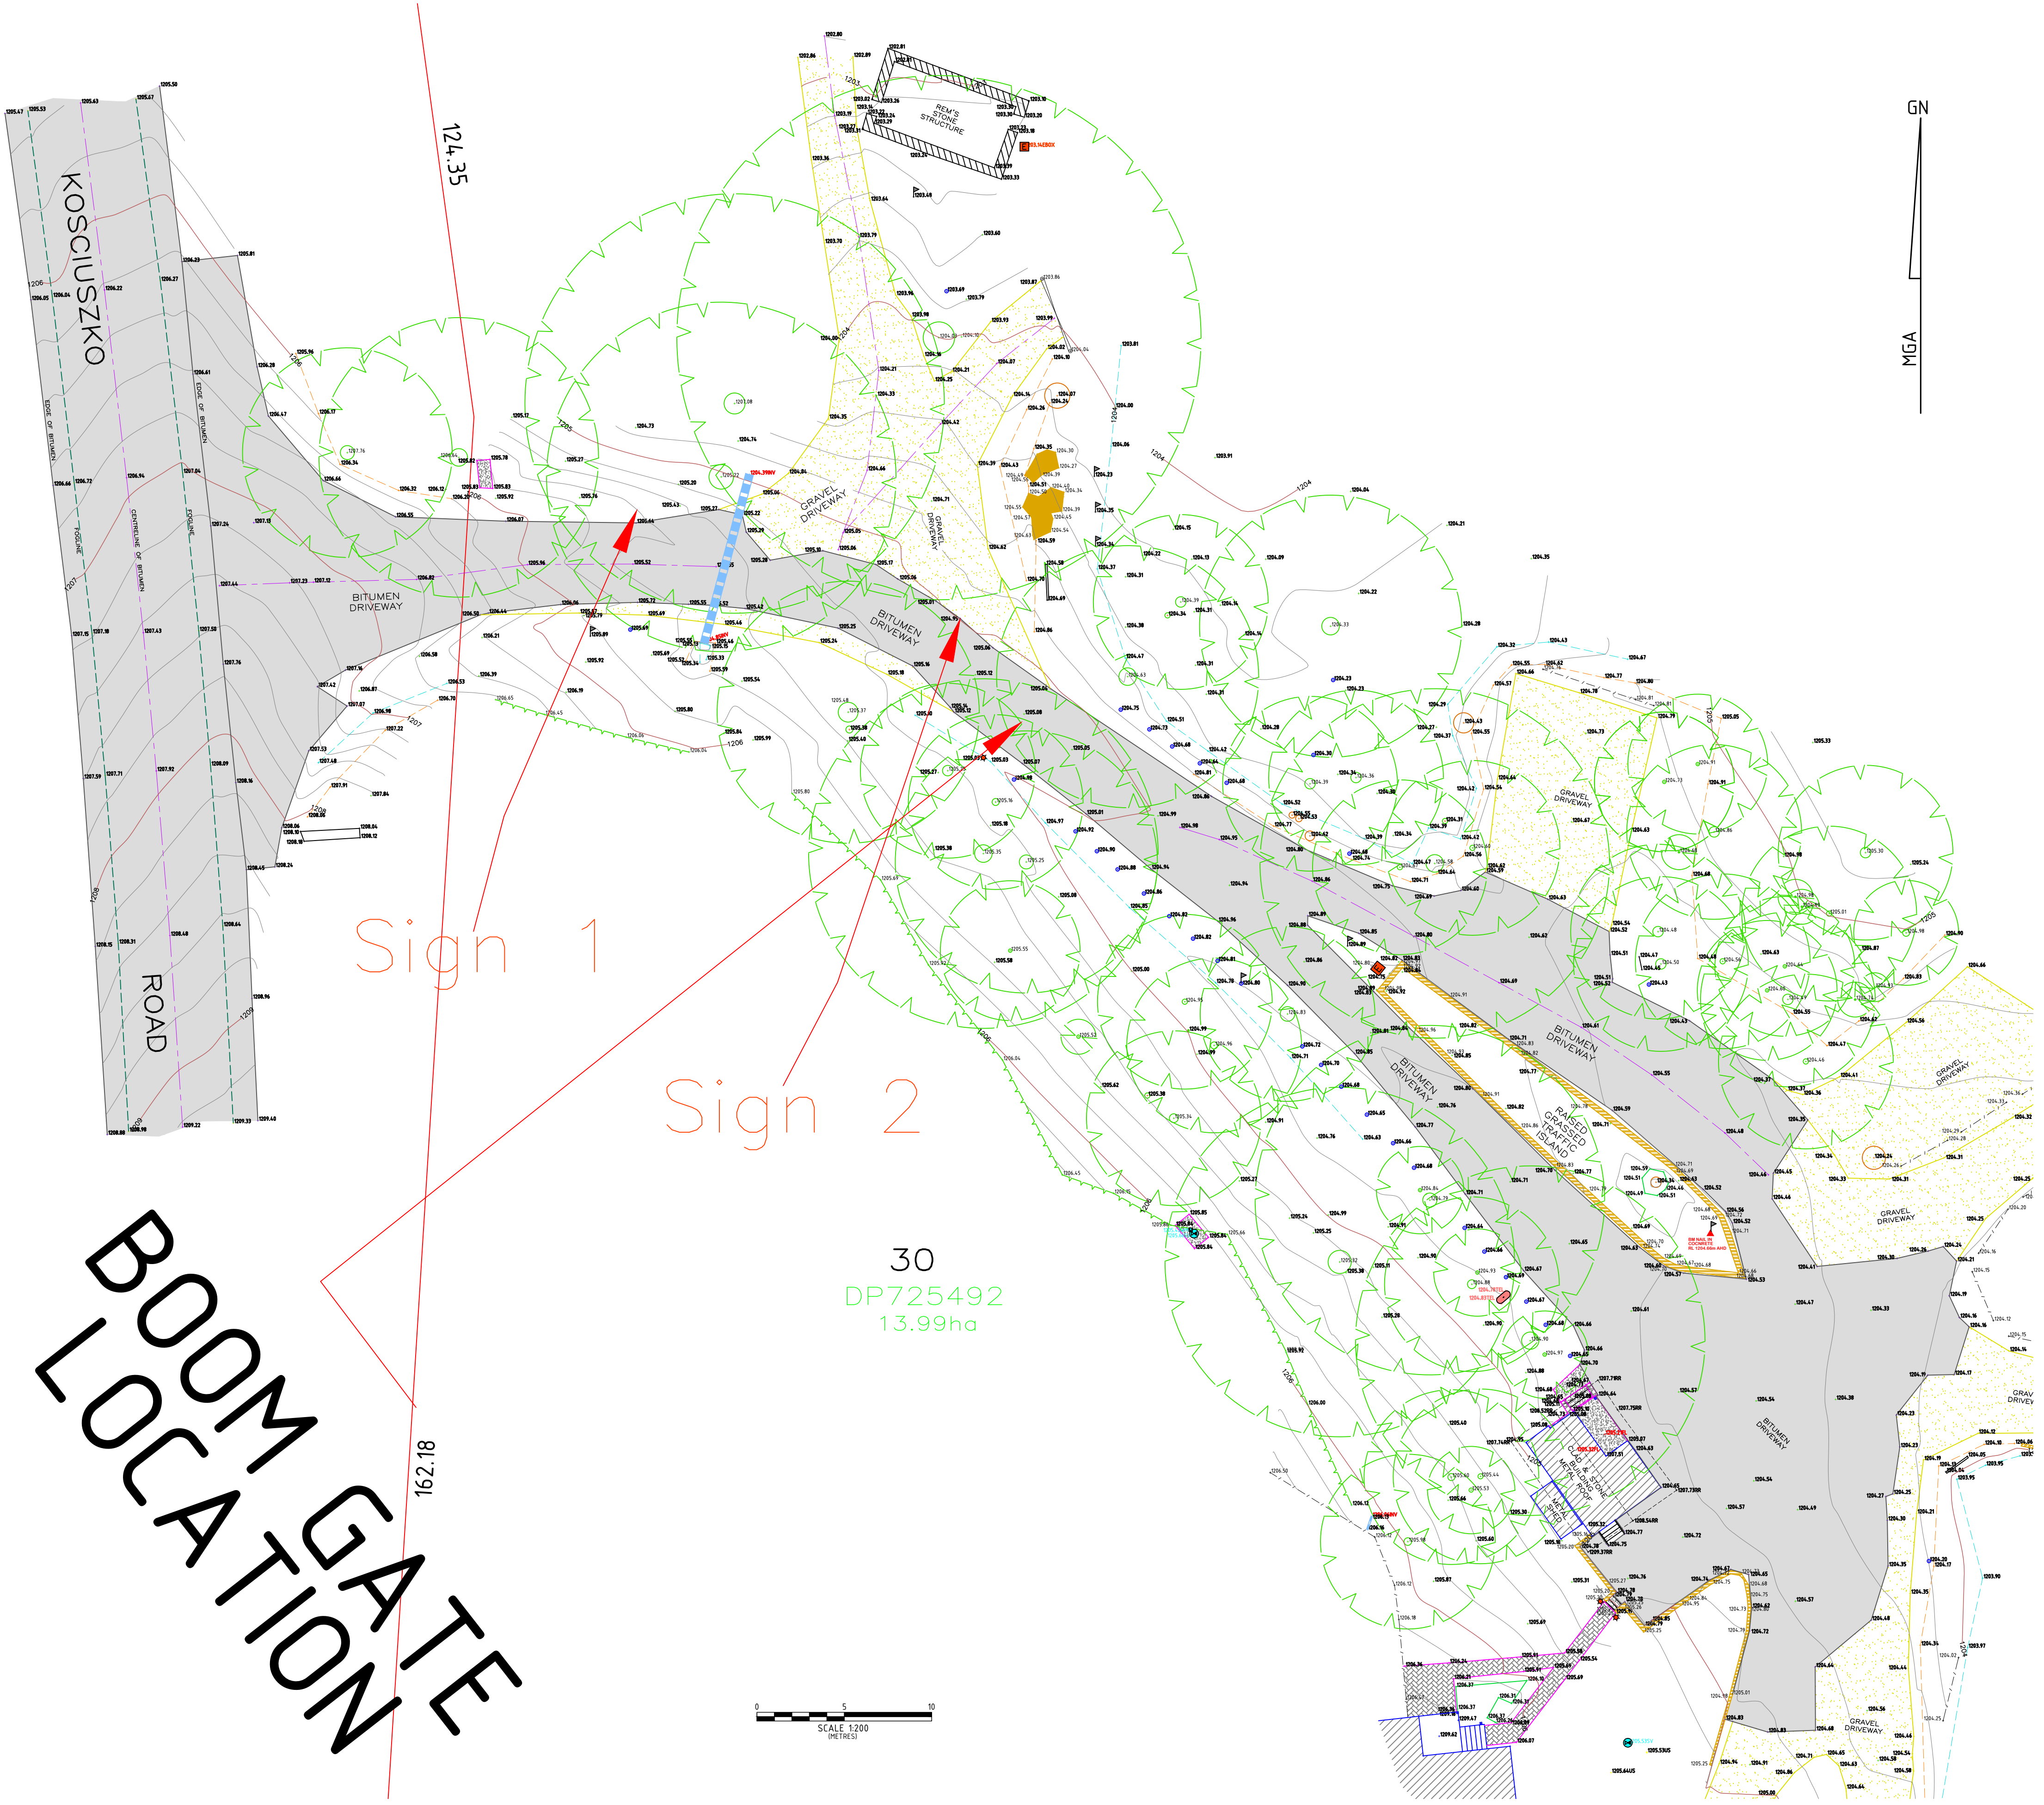


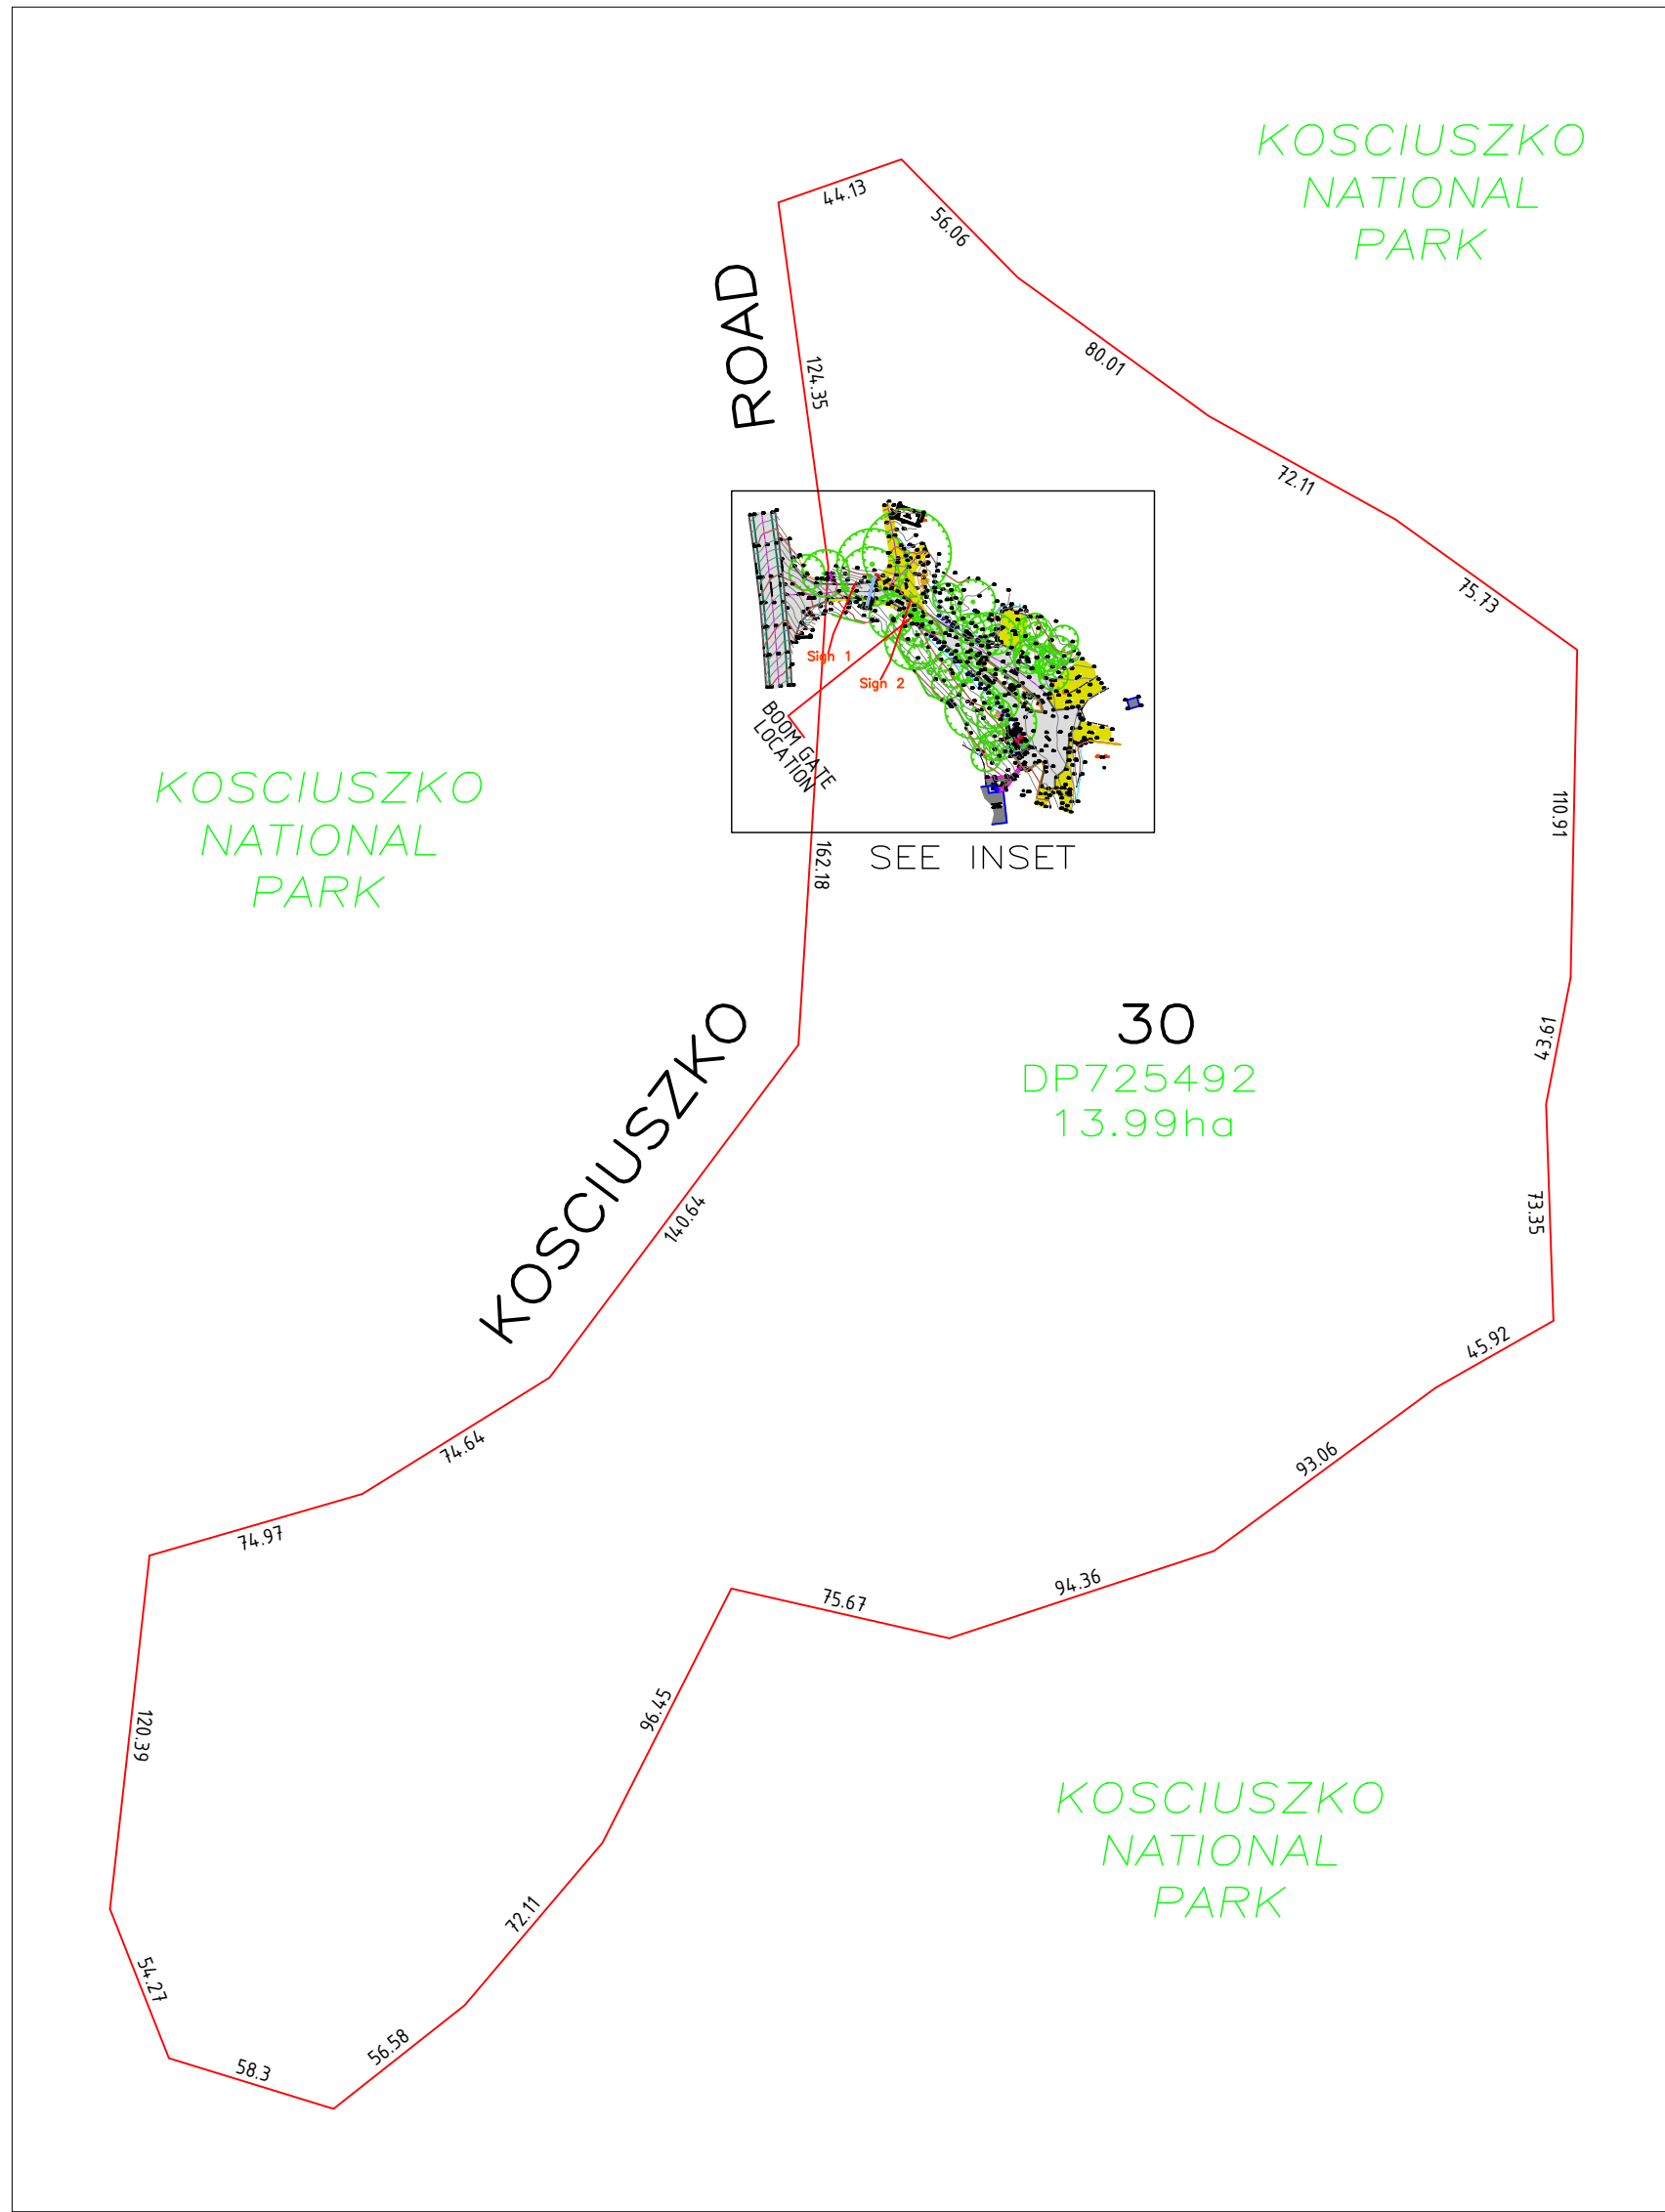

LEGEND

- TREE - APPROX SIZE
- ROCKS
- MAJOR CONTOUR
- MINOR CONTOUR
- FENCELINE
- ROOFLINE
- BOTTOM OF BANK
- TOP OF BANK
- EDGE OF GRAVEL
- EDGE OF BITUMEN
- CENTERLINE
- FOGLINE
- RETAINING WALL
- BUILDING
- EDGE OF BRUSH

SYMBOL LEGEND

- SMH - SEWER MANHOLE
- I/O - INSPECTION OPENING
- HYD - HYDRANT
- WM - WATER METER
- SV - STOP VALVE
- EBOX - ELECTRICITY PIT
- TEL - TELSTRA PIT
- GV - GAS VALVE
- LP - LIGHT POLE
- PP - POWER POLE
- SIGN - ROAD SIGN
- BOL - BOLLARD/POST

NOTES:

- IF CONSTRUCTION WORKS ARE INTENDED TO BE UNDERTAKEN ON OR ADJACENT TO THE PROPERTY BOUNDARIES, FURTHER BOUNDARY REMARKING OR CONSTRUCTION SETOUT MUST BE UNDERTAKEN.
- RELATIONSHIP OF IMPROVEMENTS TO BOUNDARIES IS DIAGRAMMATIC ONLY, WHERE OFFSETS ARE CRITICAL THEY SHOULD BE CONFIRMED BY FURTHER SURVEY
- BOUNDARY DIMENSIONS & AREAS OF SUBJECT LAND ARE BY TITLE ONLY.
- THIS PLAN HAS BEEN PREPARED FOR THE EXCLUSIVE USE OF THE DESIGNATED CLIENT & MAY ONLY BE USED FOR THE PURPOSE FOR WHICH IT WAS COMMISSIONED.
- TREE SIZES ARE ESTIMATES ONLY
- SERVICES OTHER THAN THOSE SHOWN MAY EXIST AND THEIR LOCATIONS MUST BE VERIFIED BEFORE ANY CONSTRUCTION WORKS ARE COMMENCED.
- UNDERGROUND SERVICES HAVE NOT BEEN LOCATED BEFORE YOU DIG AUSTRALIA (www.bda.com.au) SHOULD BE USED BEFORE ANY EXCAVATION WORKS ARE UNDERTAKEN.
- CONTOUR INTERVAL - 0.5 metre - SPOT LEVELS SHOULD BE ADOPTED.
- CRITICAL SPOT LEVELS SHOULD BE CONFIRMED WITH SURVEYOR.
- COPYRIGHT © SNOWY SURVEYING
- THIS DOCUMENT SHOULD NOT BE REPRODUCED OR ALTERED IN ANY WAY WITHOUT THE WRITTEN PERMISSION OF SNOWY SURVEYING.
- AERIAL UNDERLAY PHOTO TAKEN N/A

|            |                                              |          |
|------------|----------------------------------------------|----------|
| B          | PLAN AMENDED TO SUIT UPDATED SITE CONDITIONS | 03/10/24 |
| A          | CLIENT ISSUE                                 | 17/05/24 |
| No.        | DESCRIPTION                                  | DATE     |
| AMENDMENTS |                                              |          |

**SNOWY & SURVEYING**

LAND AND ENGINEERING SURVEYING SERVICES

Ph: 0403297791

Email: info@snowysurveying.com.au

ABN: 75270142975

12 Thredbo Tce Jindabyne NSW 2627

MAX WINDSHUTTLE  
REGISTERED SURVEYOR  
BOSSI NUMBER 8973

|                             |                      |
|-----------------------------|----------------------|
| AZIMUTH: MGA                | VERTICAL DATUM: AHD  |
| COORDINATE SYSTEM: MGA 2020 | B.M ADOPTED: PM51757 |
| MARKS ADOPTED: CORsnet NSW  | SOURCE: SCIMS        |

|                                                                   |             |
|-------------------------------------------------------------------|-------------|
| Scale @A1: 1:200<br>DO NOT SCALE DRAWING<br>Contour Interval 0.5m | Surveyed TB |
| Survey Date: 24/05/2024                                           | Drafted PD  |
| LGA: SNOWY MONARO REGIONAL                                        | Checked MW  |
| Parish: MITCHELL                                                  |             |
| County: WALLACE                                                   |             |

|                                                               |               |                        |               |            |
|---------------------------------------------------------------|---------------|------------------------|---------------|------------|
| Client                                                        |               |                        |               |            |
| Kosciuszko Tourist Park                                       |               |                        |               |            |
| Title                                                         |               |                        |               |            |
| PLAN SHOWING PARTIAL CONTOUR & DETAIL SURVEY                  |               |                        |               |            |
| LOT 30 IN DP725492                                            |               |                        |               |            |
| 7693 Kosciuszko Road, Sawpit Creek - Kosciuszko National Park |               |                        |               |            |
| Sheet No. 01/01                                               | Paper Size A1 | Drawing No. SS234_CD_B | Job No. SS234 | Revision B |