


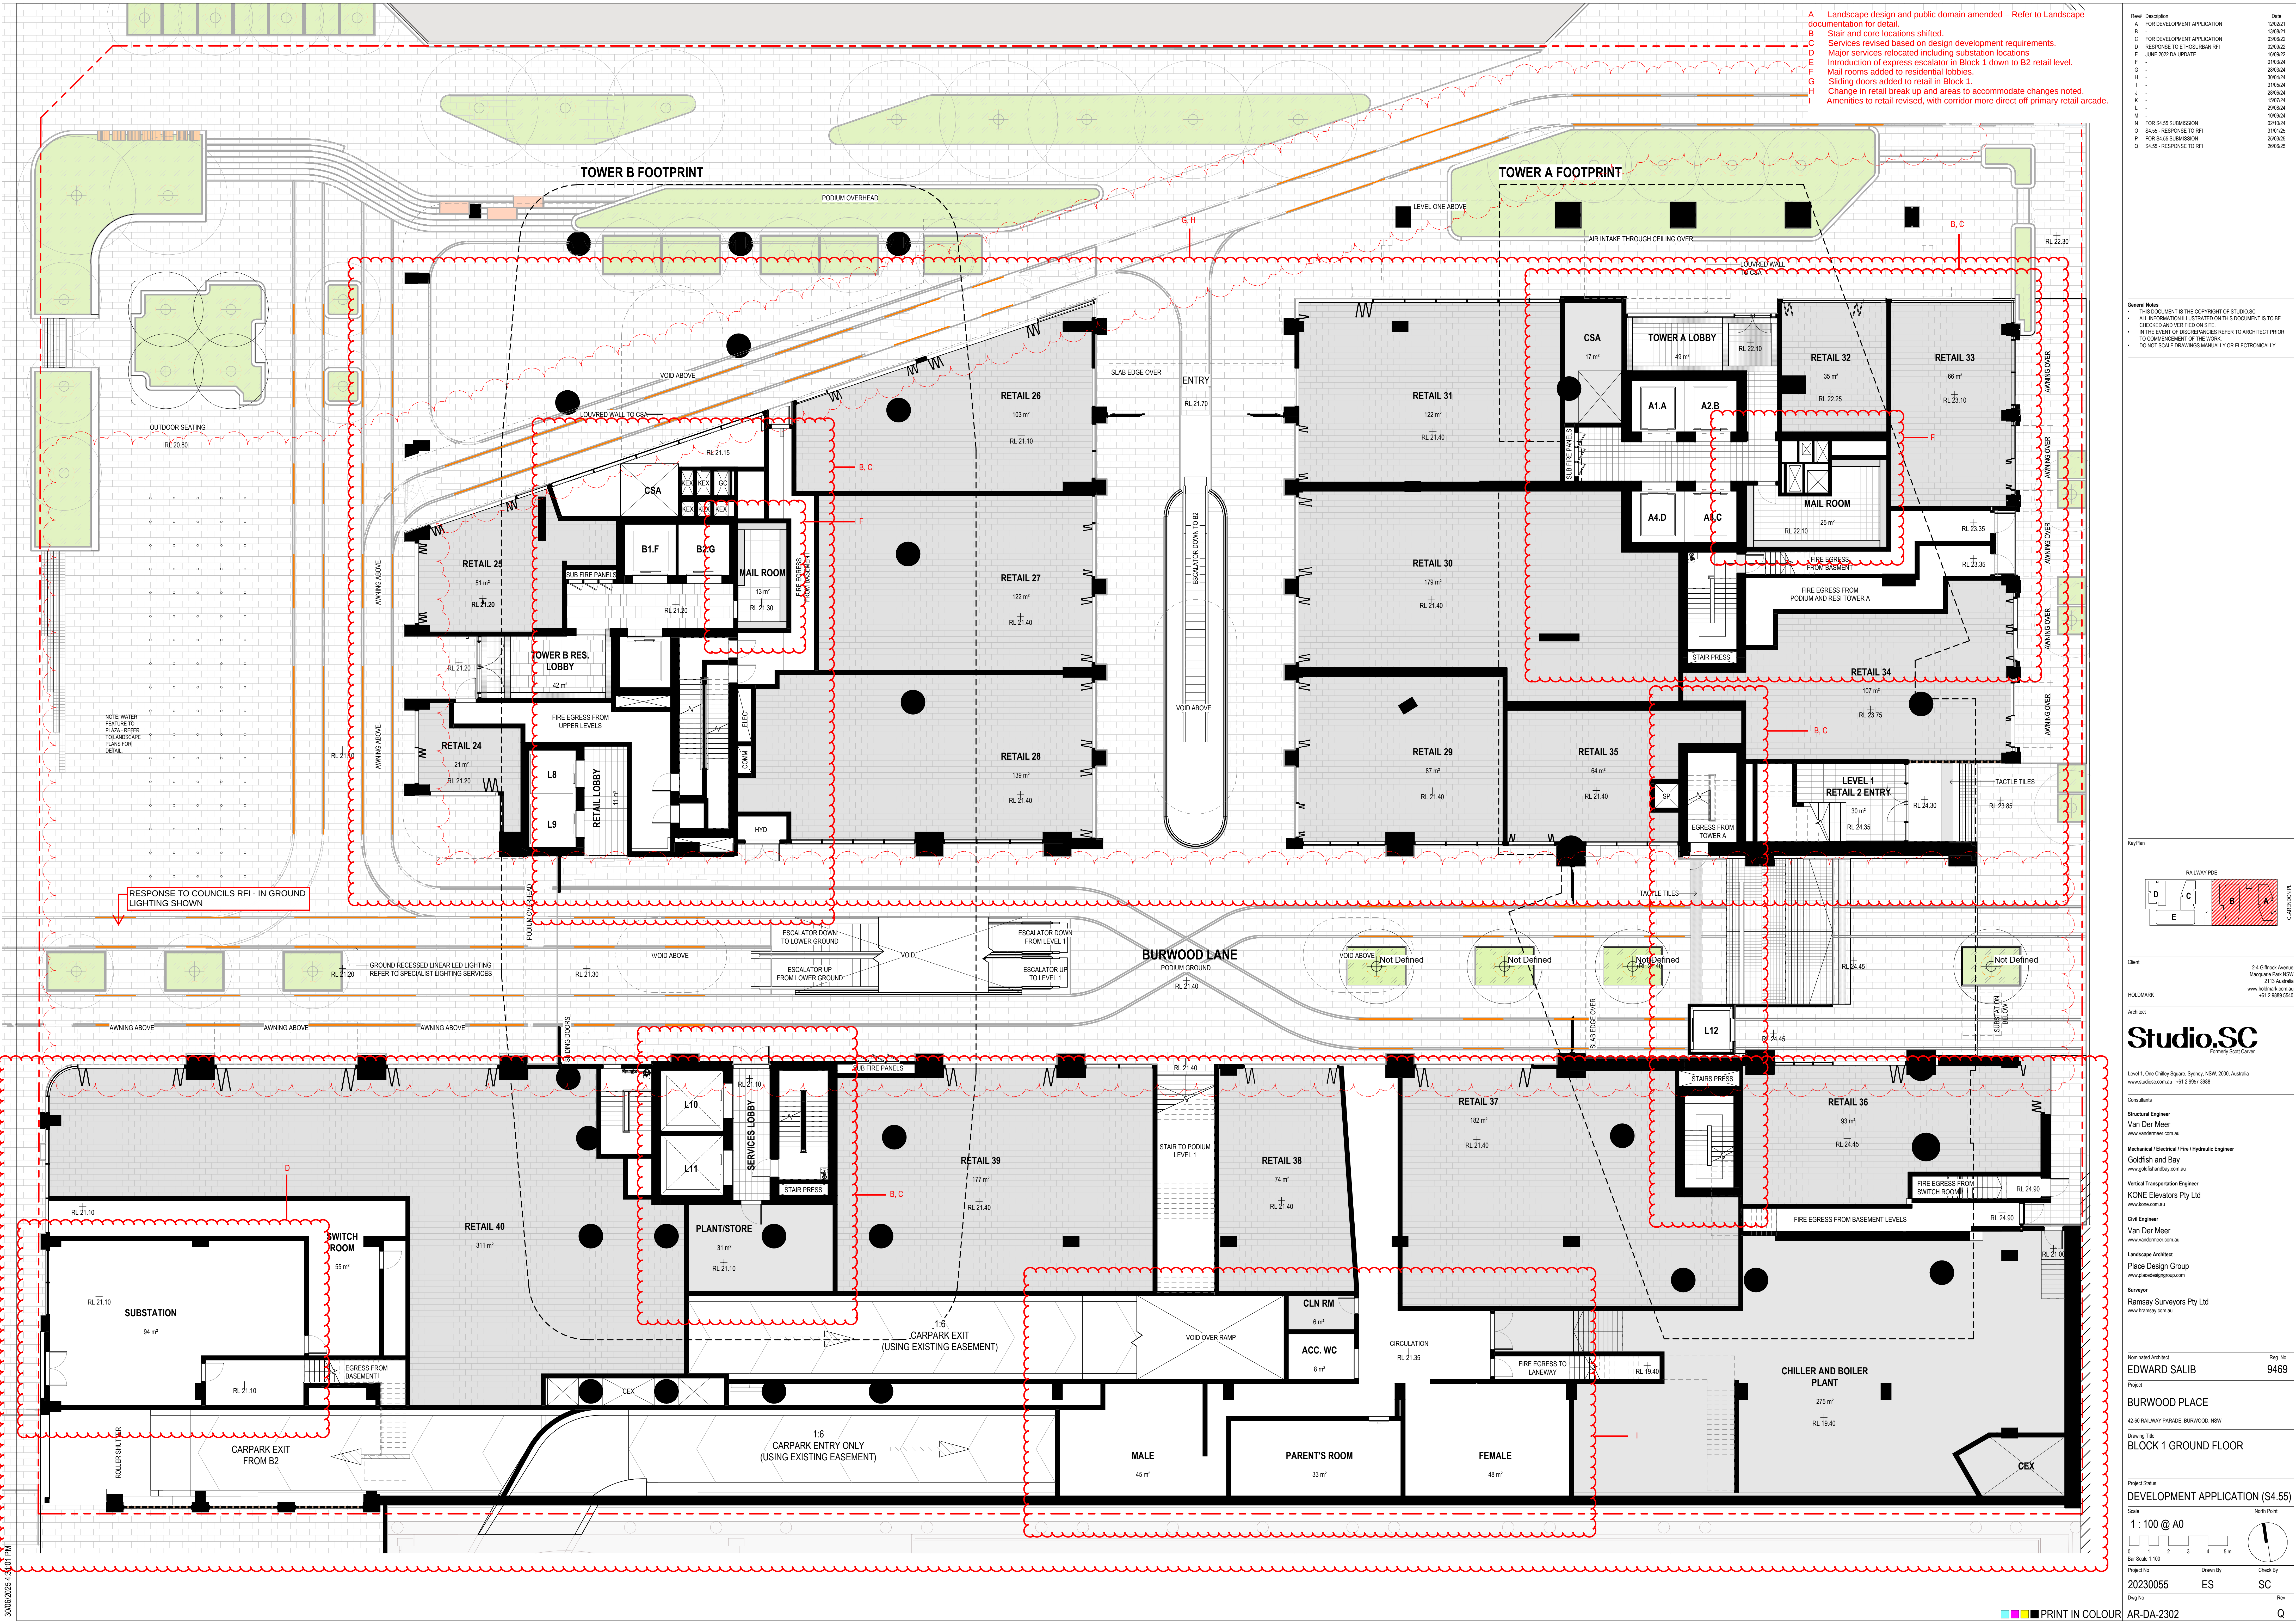


- A Landscape design and public domain amended – Refer to Landscape documentation for detail.
- B Stair and core locations shifted.
- C Services revised based on design development requirements.
- D Major services relocated including substation locations.
- E Introduction of express escalator in Block 1 down to B2 retail level.
- F Mail rooms added to residential lobbies.
- G Sliding doors added to retail in Block 1.
- H Change in retail break up and areas to accommodate changes noted.
- I Amenities to retail revised, with corridor more direct off primary retail arcade.

Rev	Description	Date
A	FOR DEVELOPMENT APPLICATION	12/02/21
B	-	13/05/21
C	FOR DEVELOPMENT APPLICATION	03/06/22
D	RESPONSE TO ETHIOGRAPH HW	02/09/22
E	JUNE 2022 DA UPDATE	16/09/22
F	-	01/03/24
G	-	26/03/24
H	-	30/04/24
I	-	11/05/24
J	-	29/06/24
K	-	15/07/24
L	-	25/08/24
M	FOR S4.55 SUBMISSION	10/09/24
N	FOR S4.55 SUBMISSION	02/10/24
O	S4.55 - RESPONSE TO RFI	31/01/25
P	FOR S4.55 SUBMISSION	25/03/25
Q	S4.55 - RESPONSE TO RFI	26/06/25

General Notes

- THIS DOCUMENT IS THE COPYRIGHT OF STUDIO.SC
- ALL INFORMATION ILLUSTRATED ON THIS DOCUMENT IS TO BE CHECKED AND VERIFIED ON SITE.
- IN THE EVENT OF DISCREPANCIES REFER TO ARCHITECT PRIOR TO COMMENCEMENT OF THE WORK.
- DO NOT SCALE DRAWINGS MANUALLY OR ELECTRONICALLY

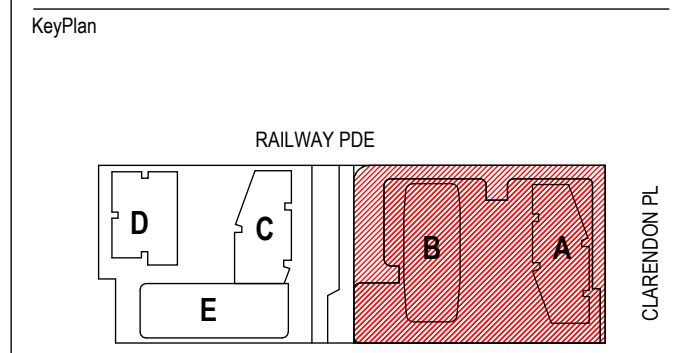

Client: 2-4 Gifford Avenue
Macquarie Park NSW
2113 Australia
www.studio.sc.au
+61 2 8695 5540

Studio.SC
Formerly Scott Carver

Level 1: One Chifley Square, Sydney NSW, 2000, Australia
www.studio.sc.au +61 2 9557 3988

Consultants

Structural Engineer
Van Der Meer
www.vandermeer.com.au

Mechanical / Electrical / Fire Hydraulic Engineer
Goldfish and Bay
www.goldfishandbay.com.au

Vertical Transportation Engineer
KONE Elevators Pty Ltd
www.kone.com.au

Civil Engineer
Van Der Meer
www.vandermeer.com.au


Landscape Architect
Place Design Group
www.placedesigngroup.com

Surveyor
Ramsey Surveyors Pty Ltd
www.ramsey.com.au

Nominated Architect: **EDWARD SALIB** Reg. No: **9469**

BURWOOD PLACE
42-60 RAILWAY PARADE, BURWOOD, NSW
Drawing Title: **BLOCK 1 GROUND FLOOR**

Project Status: **DEVELOPMENT APPLICATION (S4.55)**

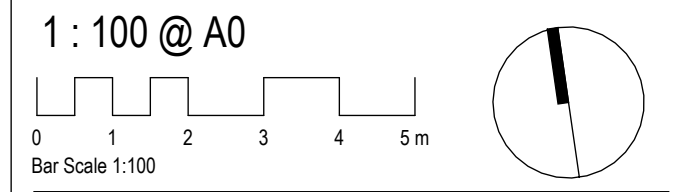

Project No: **20230055** Drawn By: **ES** Check By: **SC**
Date: **20230055** Rev: **Q**

PRINT IN COLOUR AR-DA-2302