




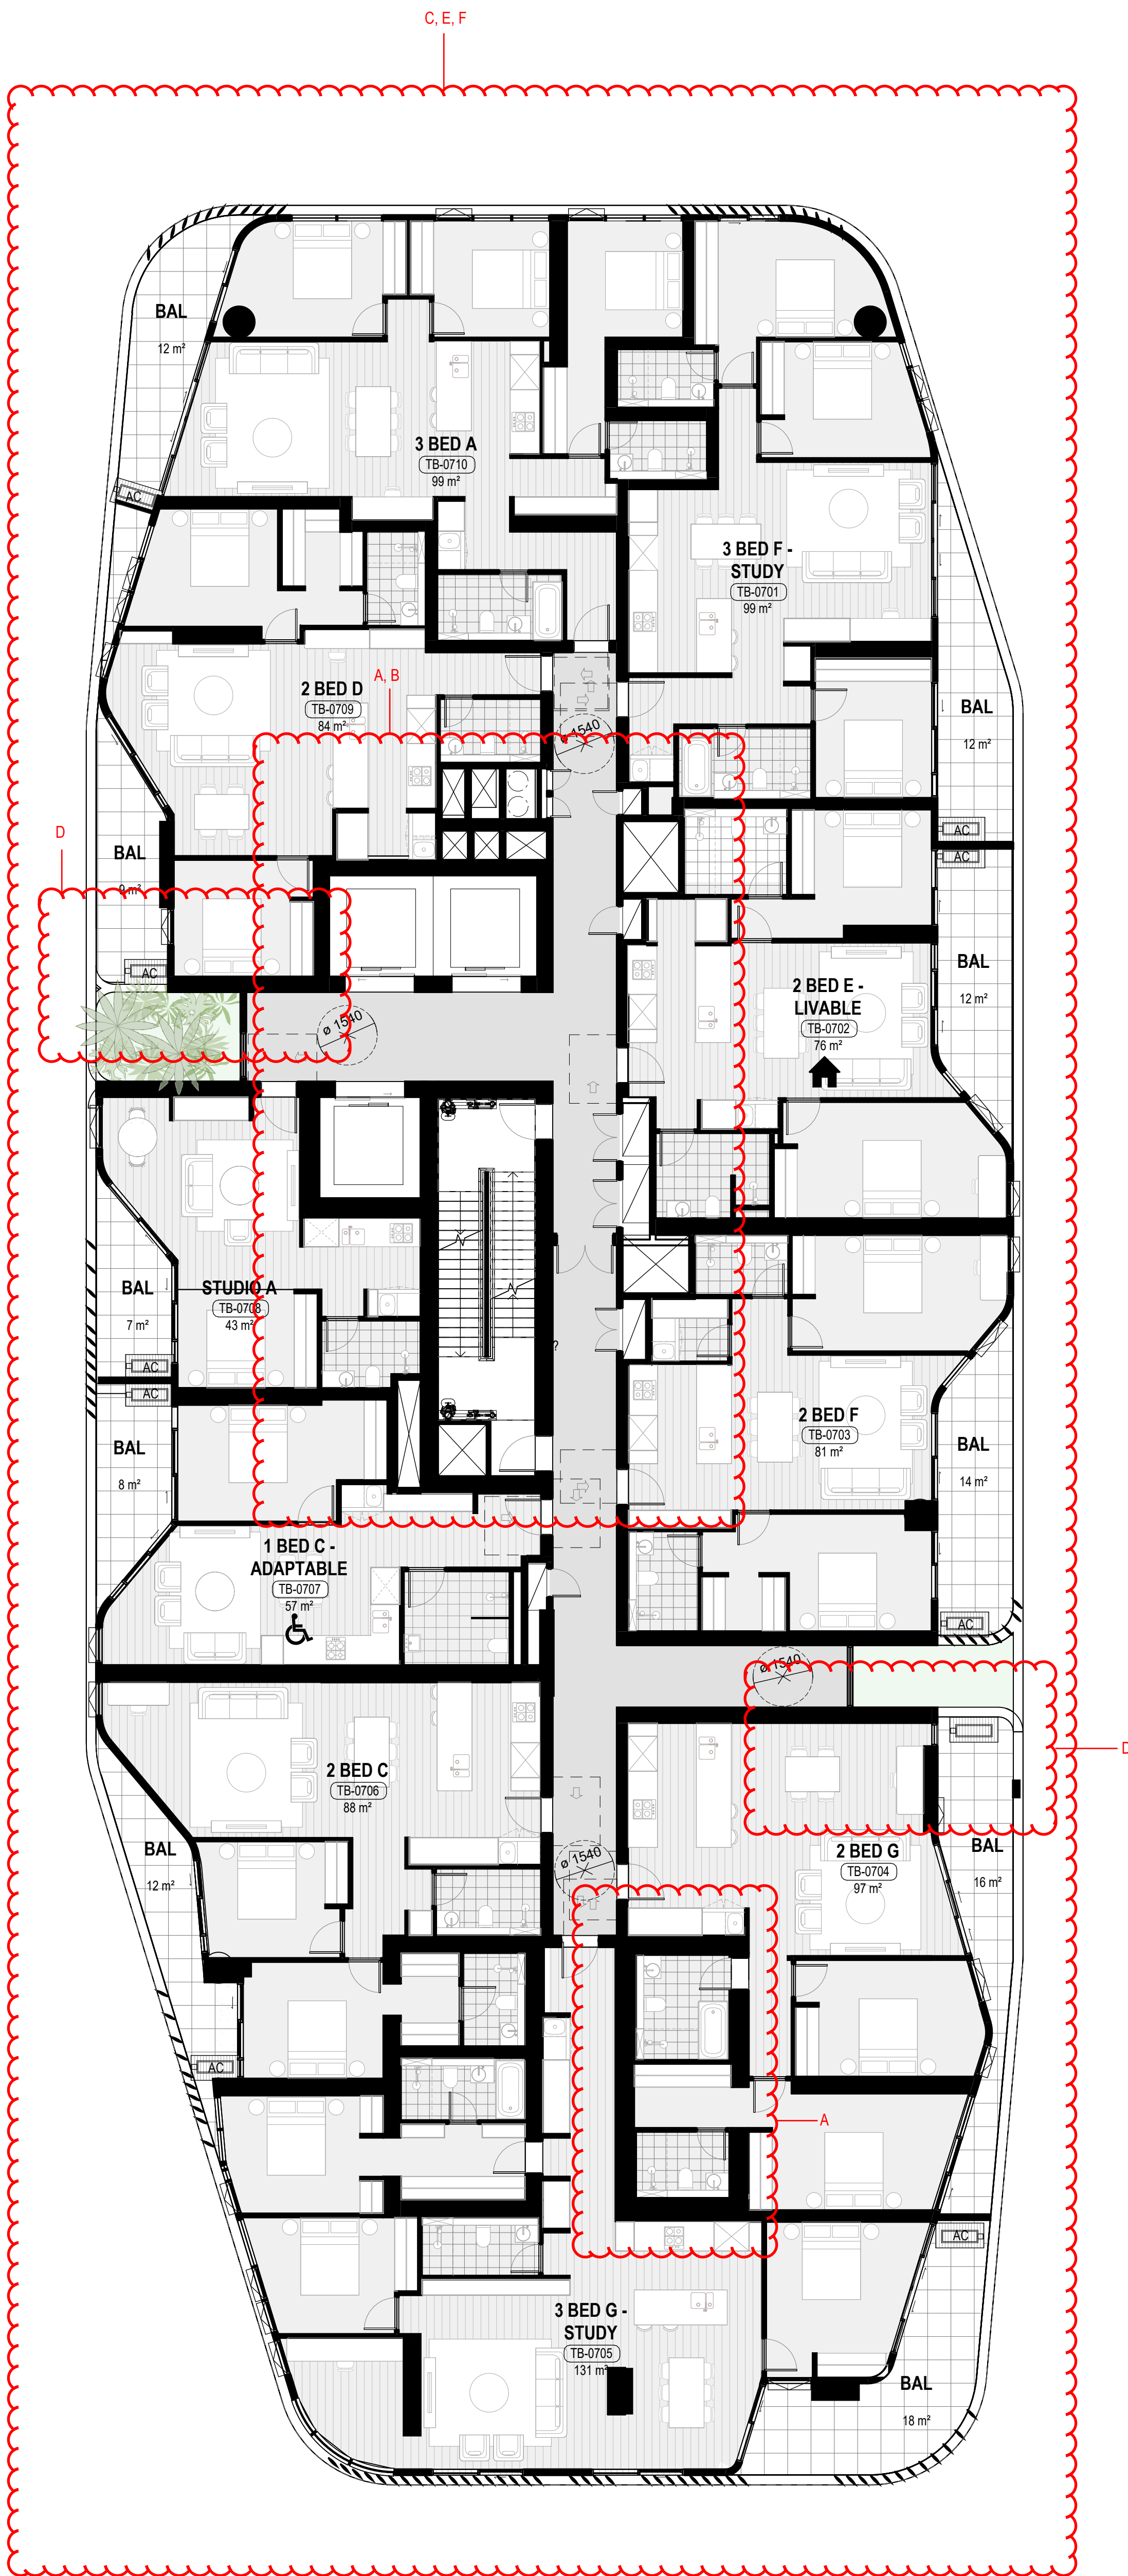

1 TOWER B - RESIDENTIAL LEVEL 07-09
1:100

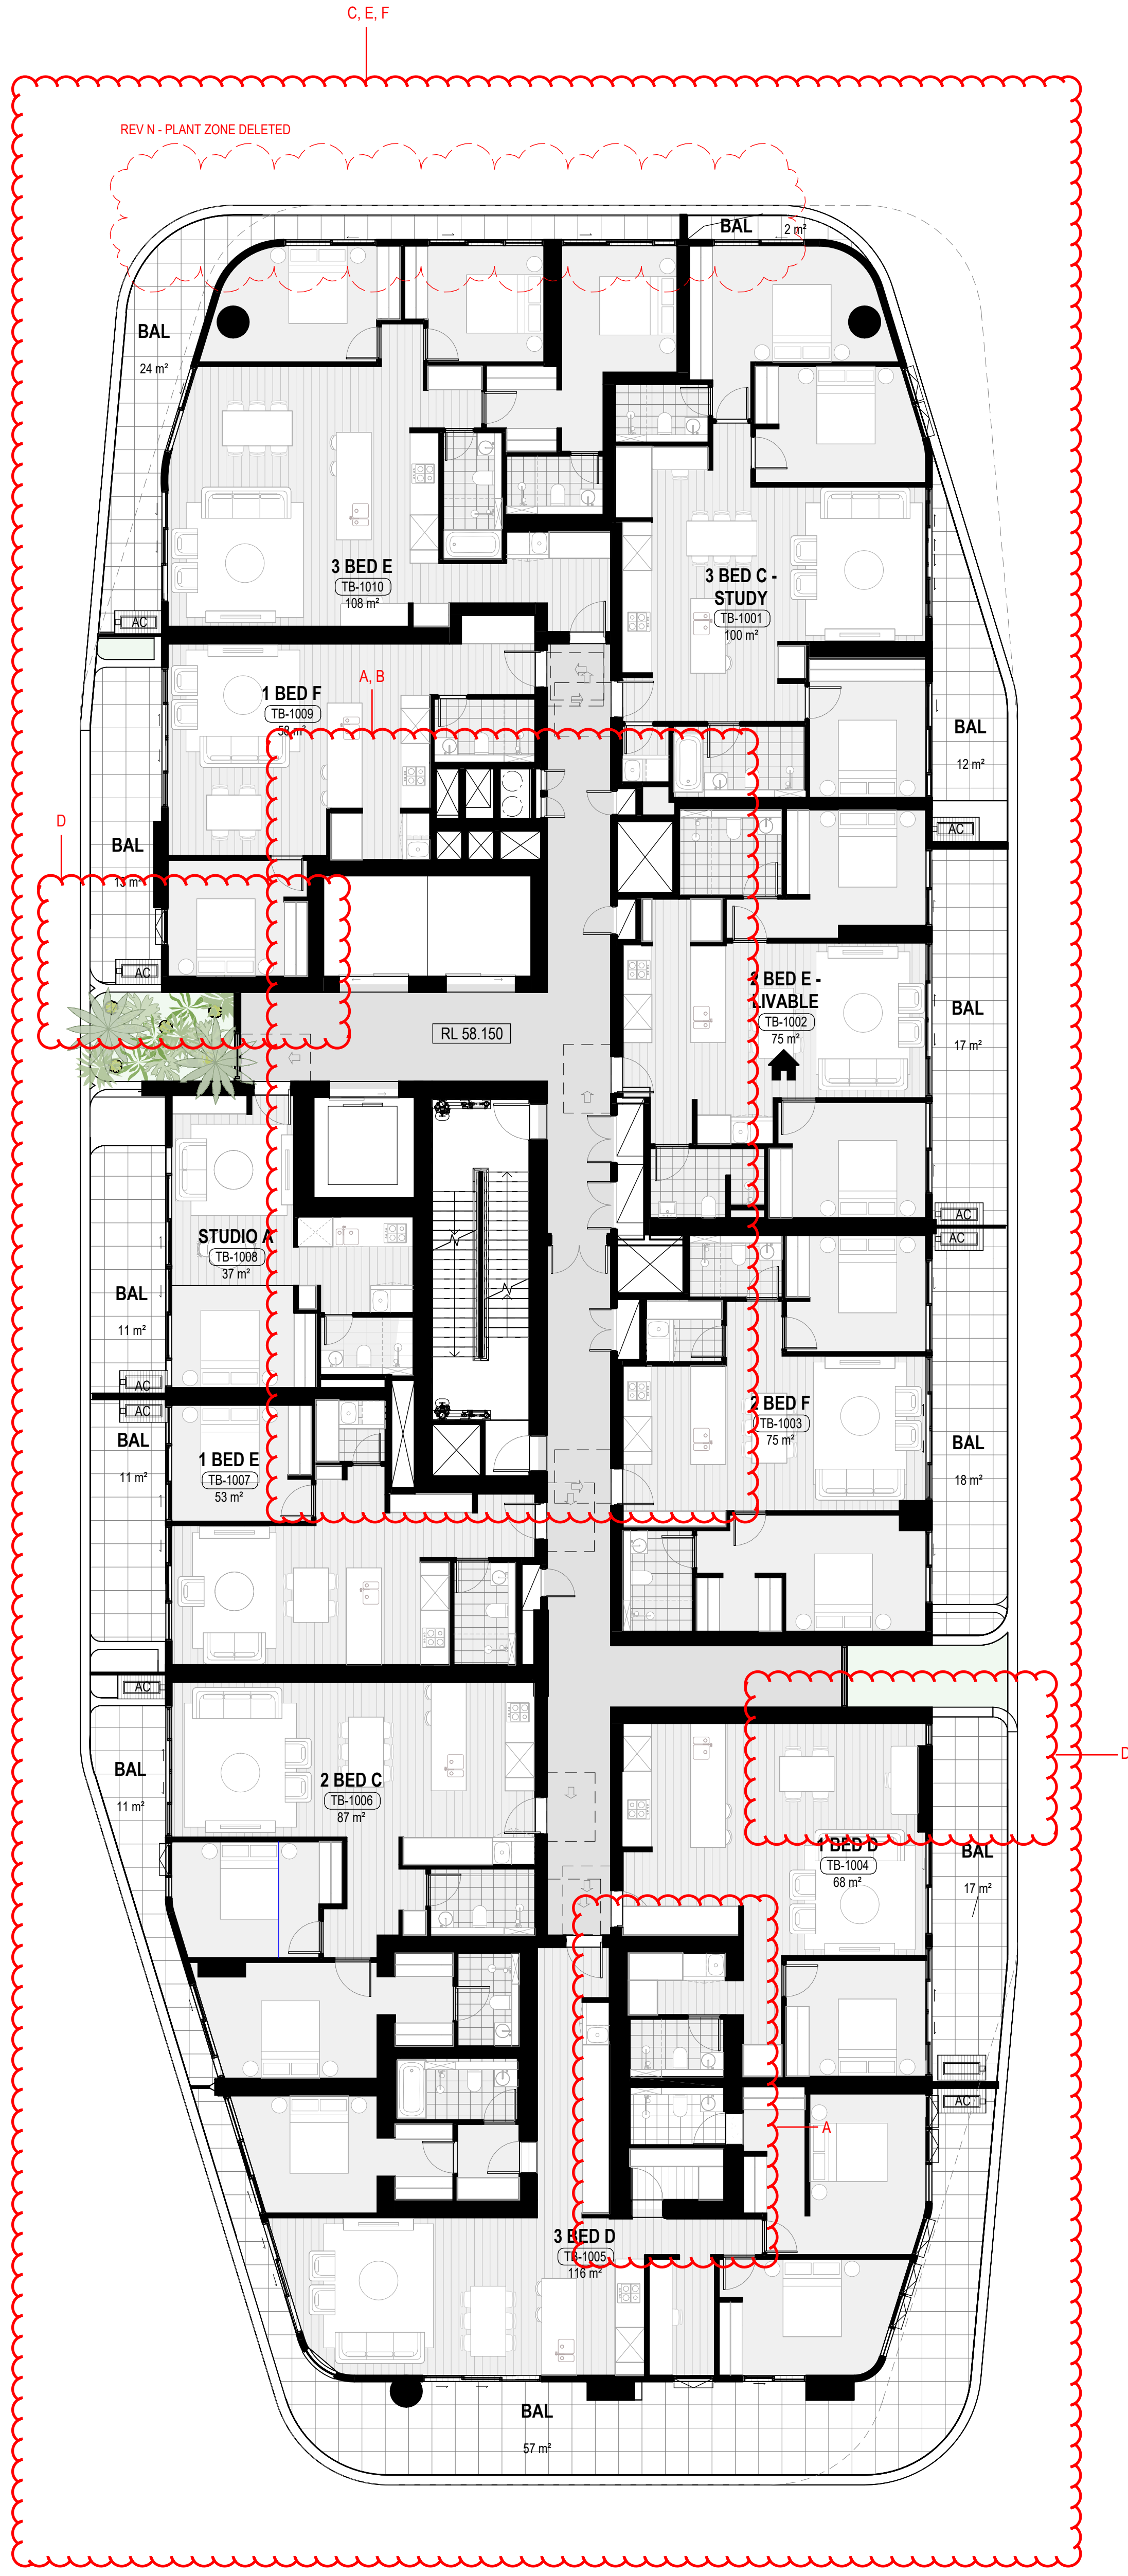

2 TOWER B - RESIDENTIAL LEVEL 10
1:100

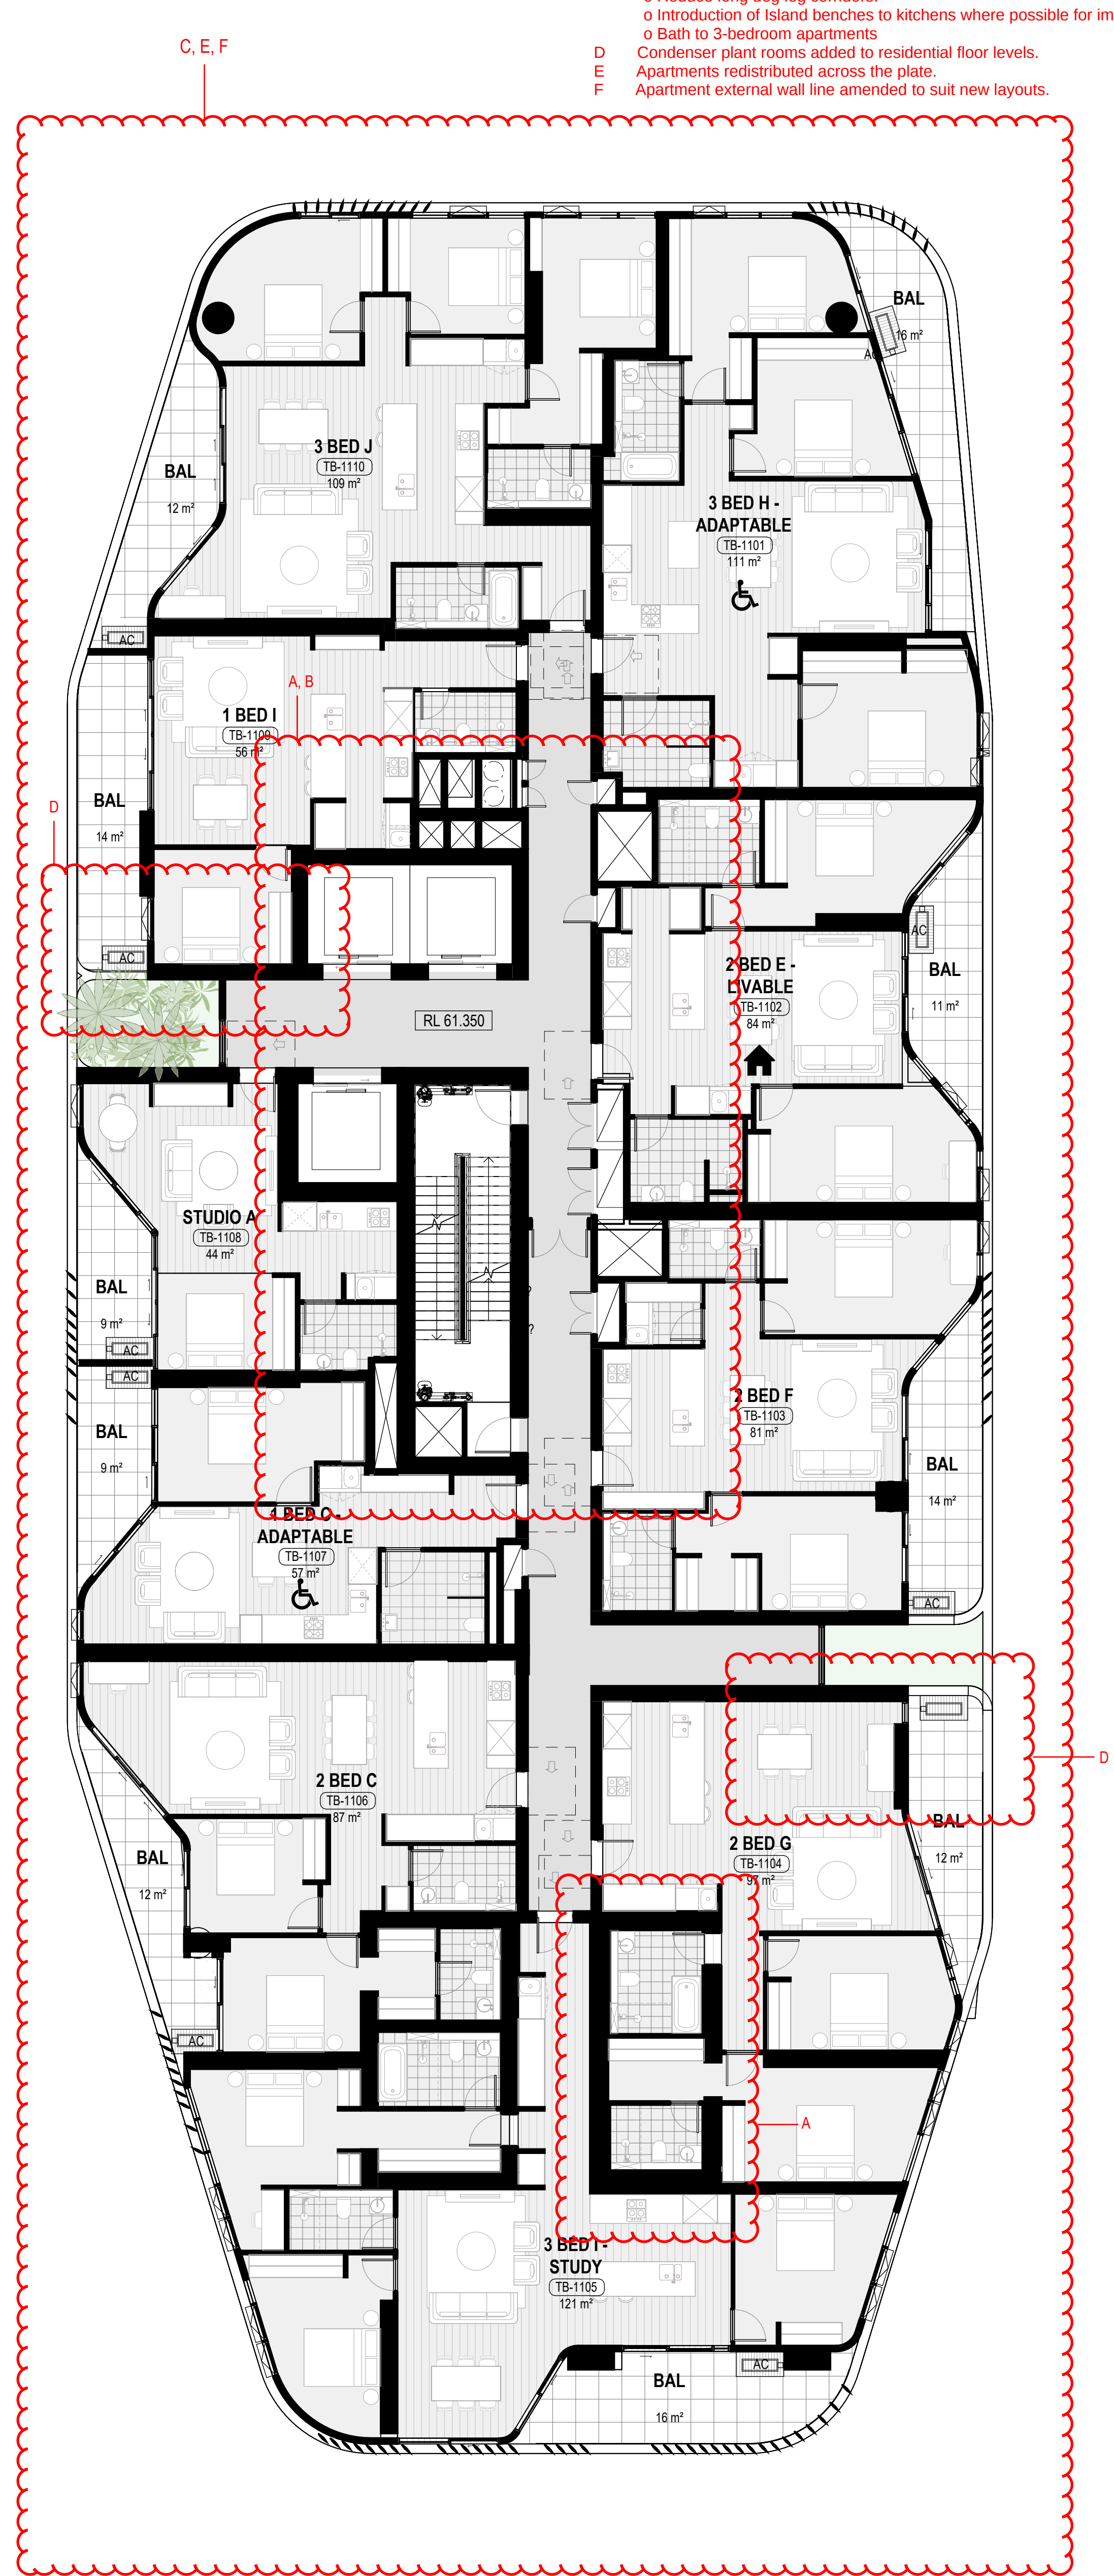

3 TOWER B - RESIDENTIAL LEVEL 11-13
1:100

- A Stair and core locations shifted.
B Services revised based on design development requirements.
C Apartment layouts revised to respond to:
o Services and structural changes
o Improve amenity and relationship to façade and balcony placement.
o Reduce long dog leg corridors.
o Introduction of island benches to kitchens where possible for improved amenity
o Bath to 3-bedroom apartments
D Condenser plant rooms added to residential floor levels.
E Apartments redistributed across the plate.
F Apartment external wall line amended to suit new layouts.

Rev# Description Date
A FOR DEVELOPMENT APPLICATION 12/02/21
B 13/05/21
C FOR DEVELOPMENT APPLICATION 03/06/22
D 01/03/24
E 28/03/24
F 06/04/24
G 30/04/24
H 31/05/24
I 28/06/24
J 15/07/24
K FOR S4.55 SUBMISSION 29/08/24
L S4.55 SUBMISSION - RESPONSE TO RFI 31/01/25
M FOR S4.55 SUBMISSION 25/02/25
N S4.55 SUBMISSION - RESPONSE TO RFI 26/06/25

General Notes
• THIS DOCUMENT IS THE COPYRIGHT OF STUDIO.SC
• ALL INFORMATION ILLUSTRATED ON THIS DOCUMENT IS TO BE CHECKED AND VERIFIED ON SITE.
• IN THE EVENT OF DISCREPANCIES REFER TO ARCHITECT PRIOR TO COMMENCEMENT OF THE WORK.
• DO NOT SCALE DRAWINGS MANUALLY OR ELECTRONICALLY.

LEGEND - PLANS
ADAPTABLE UNITS
LIVEABLE UNITS

KeyPlan
RAILWAY PDE
CLAREMONT, N.S.W.

Client
2-4 Gifford Avenue
Macquarie Park NSW
2113 Australia
www.studio.sc.au
+61 2 9657 5540

HOLDMARK

Architect
Studio.SC
Formerly Scott Carter

Level 1 One Chifley Square, Sydney NSW 2000, Australia
www.studio.sc.au +61 2 9657 5988

Consultants
Structural Engineer
Van Der Meer
www.vandermeer.com.au
Mechanical / Electrical / Fire Hydraulic Engineer
Goldfish and Bay
www.goldfishandbay.com.au
Vertical Transportation Engineer
KONE Elevators Pty Ltd
www.kone.com.au
Civil Engineer
Van Der Meer
www.vandermeer.com.au
Landscape Architect
Place Design Group
www.placedesigngroup.com
Surveyor
Ramsey Surveyors Pty Ltd
www.ramsey.com.au

Nominated Architect Reg. No.
EDWARD SALIB 9469

Project
BURWOOD PLACE
42-60 RAILWAY PARADE, BURWOOD NSW
Drawing Title
TOWER B - LEVELS 11-13

Project Status
DEVELOPMENT APPLICATION (S4.55)

Scale
1:100 @ A0
North Point
0 1 2 3 4 5 m
Bar Scale 1:100

Project No 2023055
Drawn By Author
Check By Checker
Rev Rev

PRINT IN COLOUR AR-DA-2308 N