




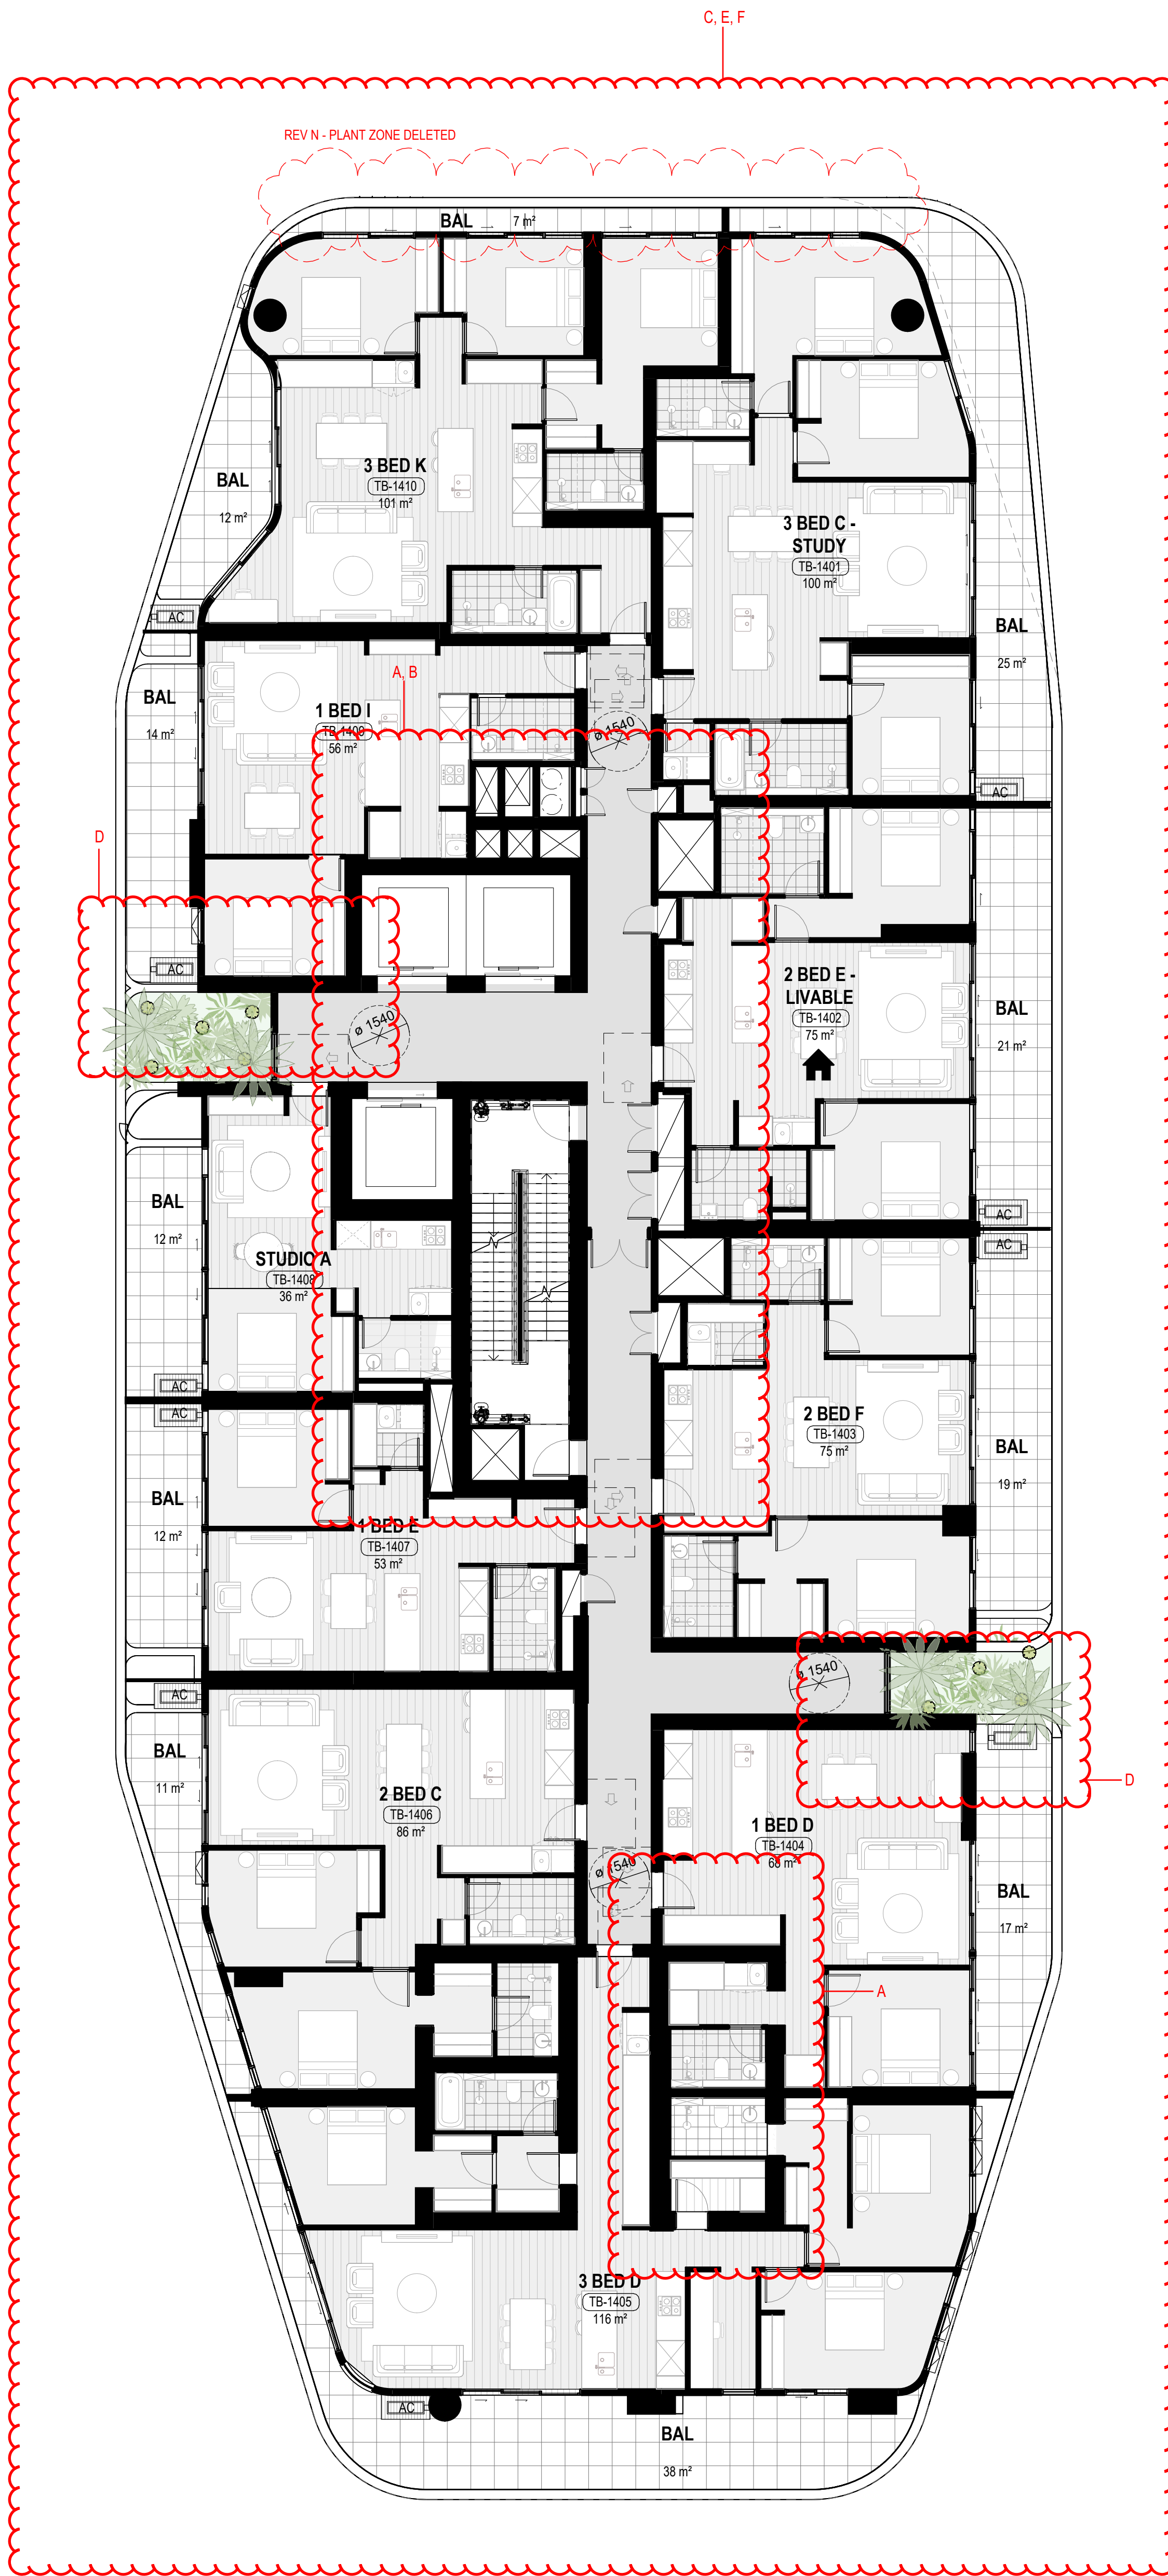

1 TOWER B - RESIDENTIAL LEVEL 14
1:100

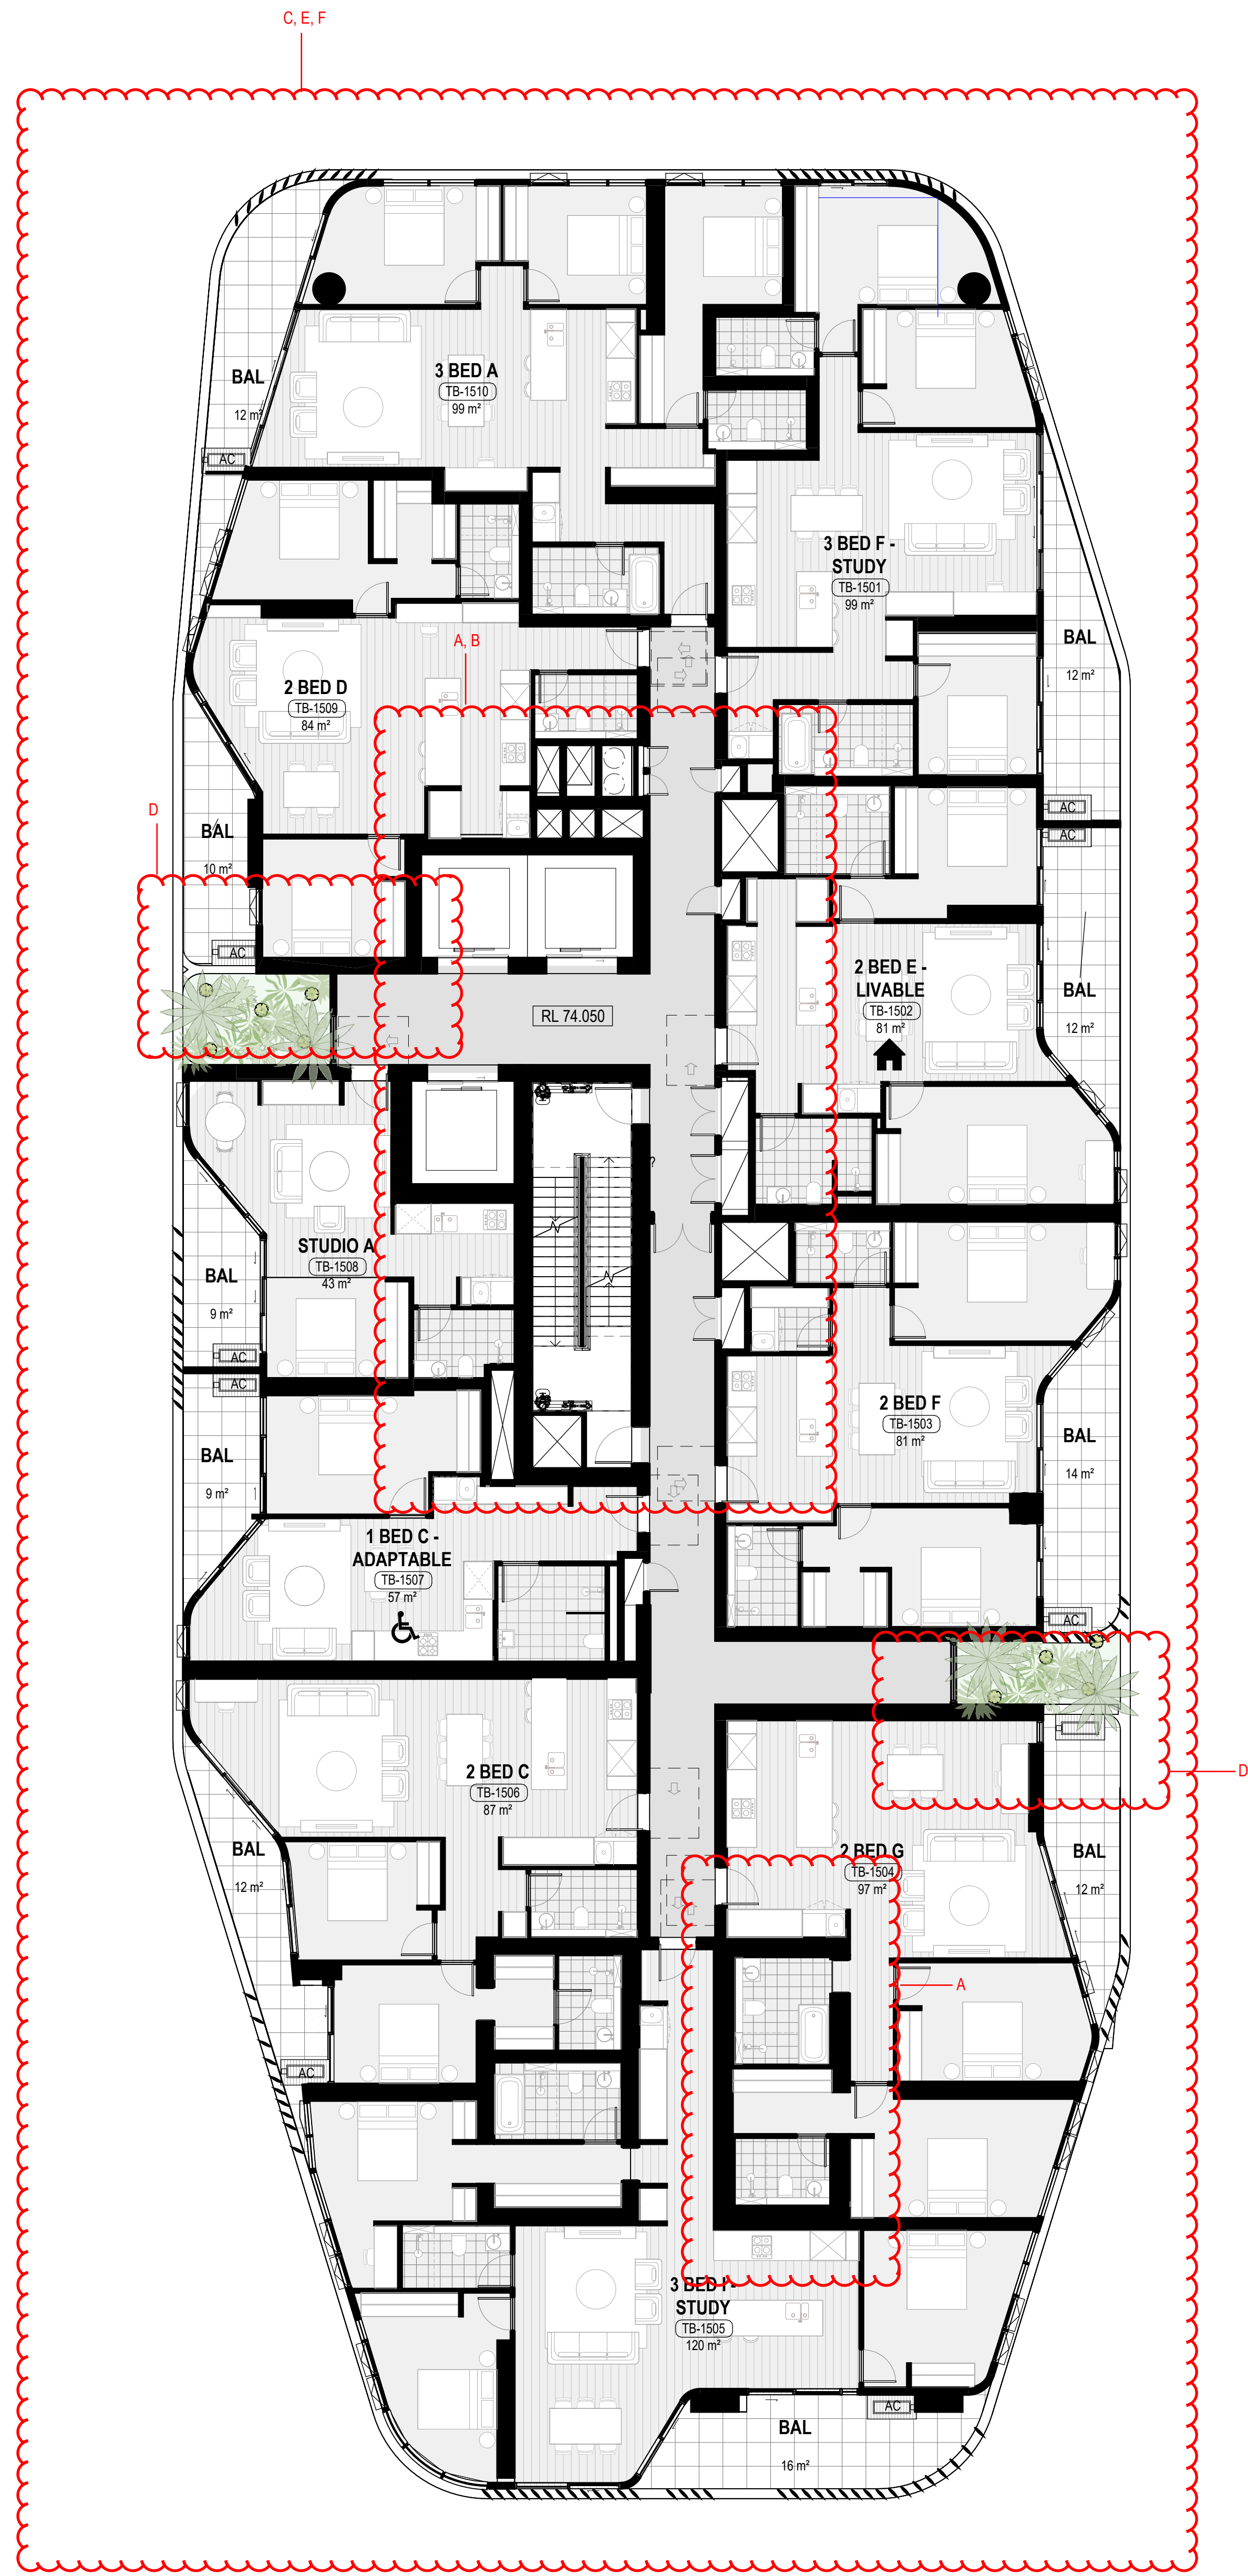

2 TOWER B - RESIDENTIAL LEVEL 15-16
1:100

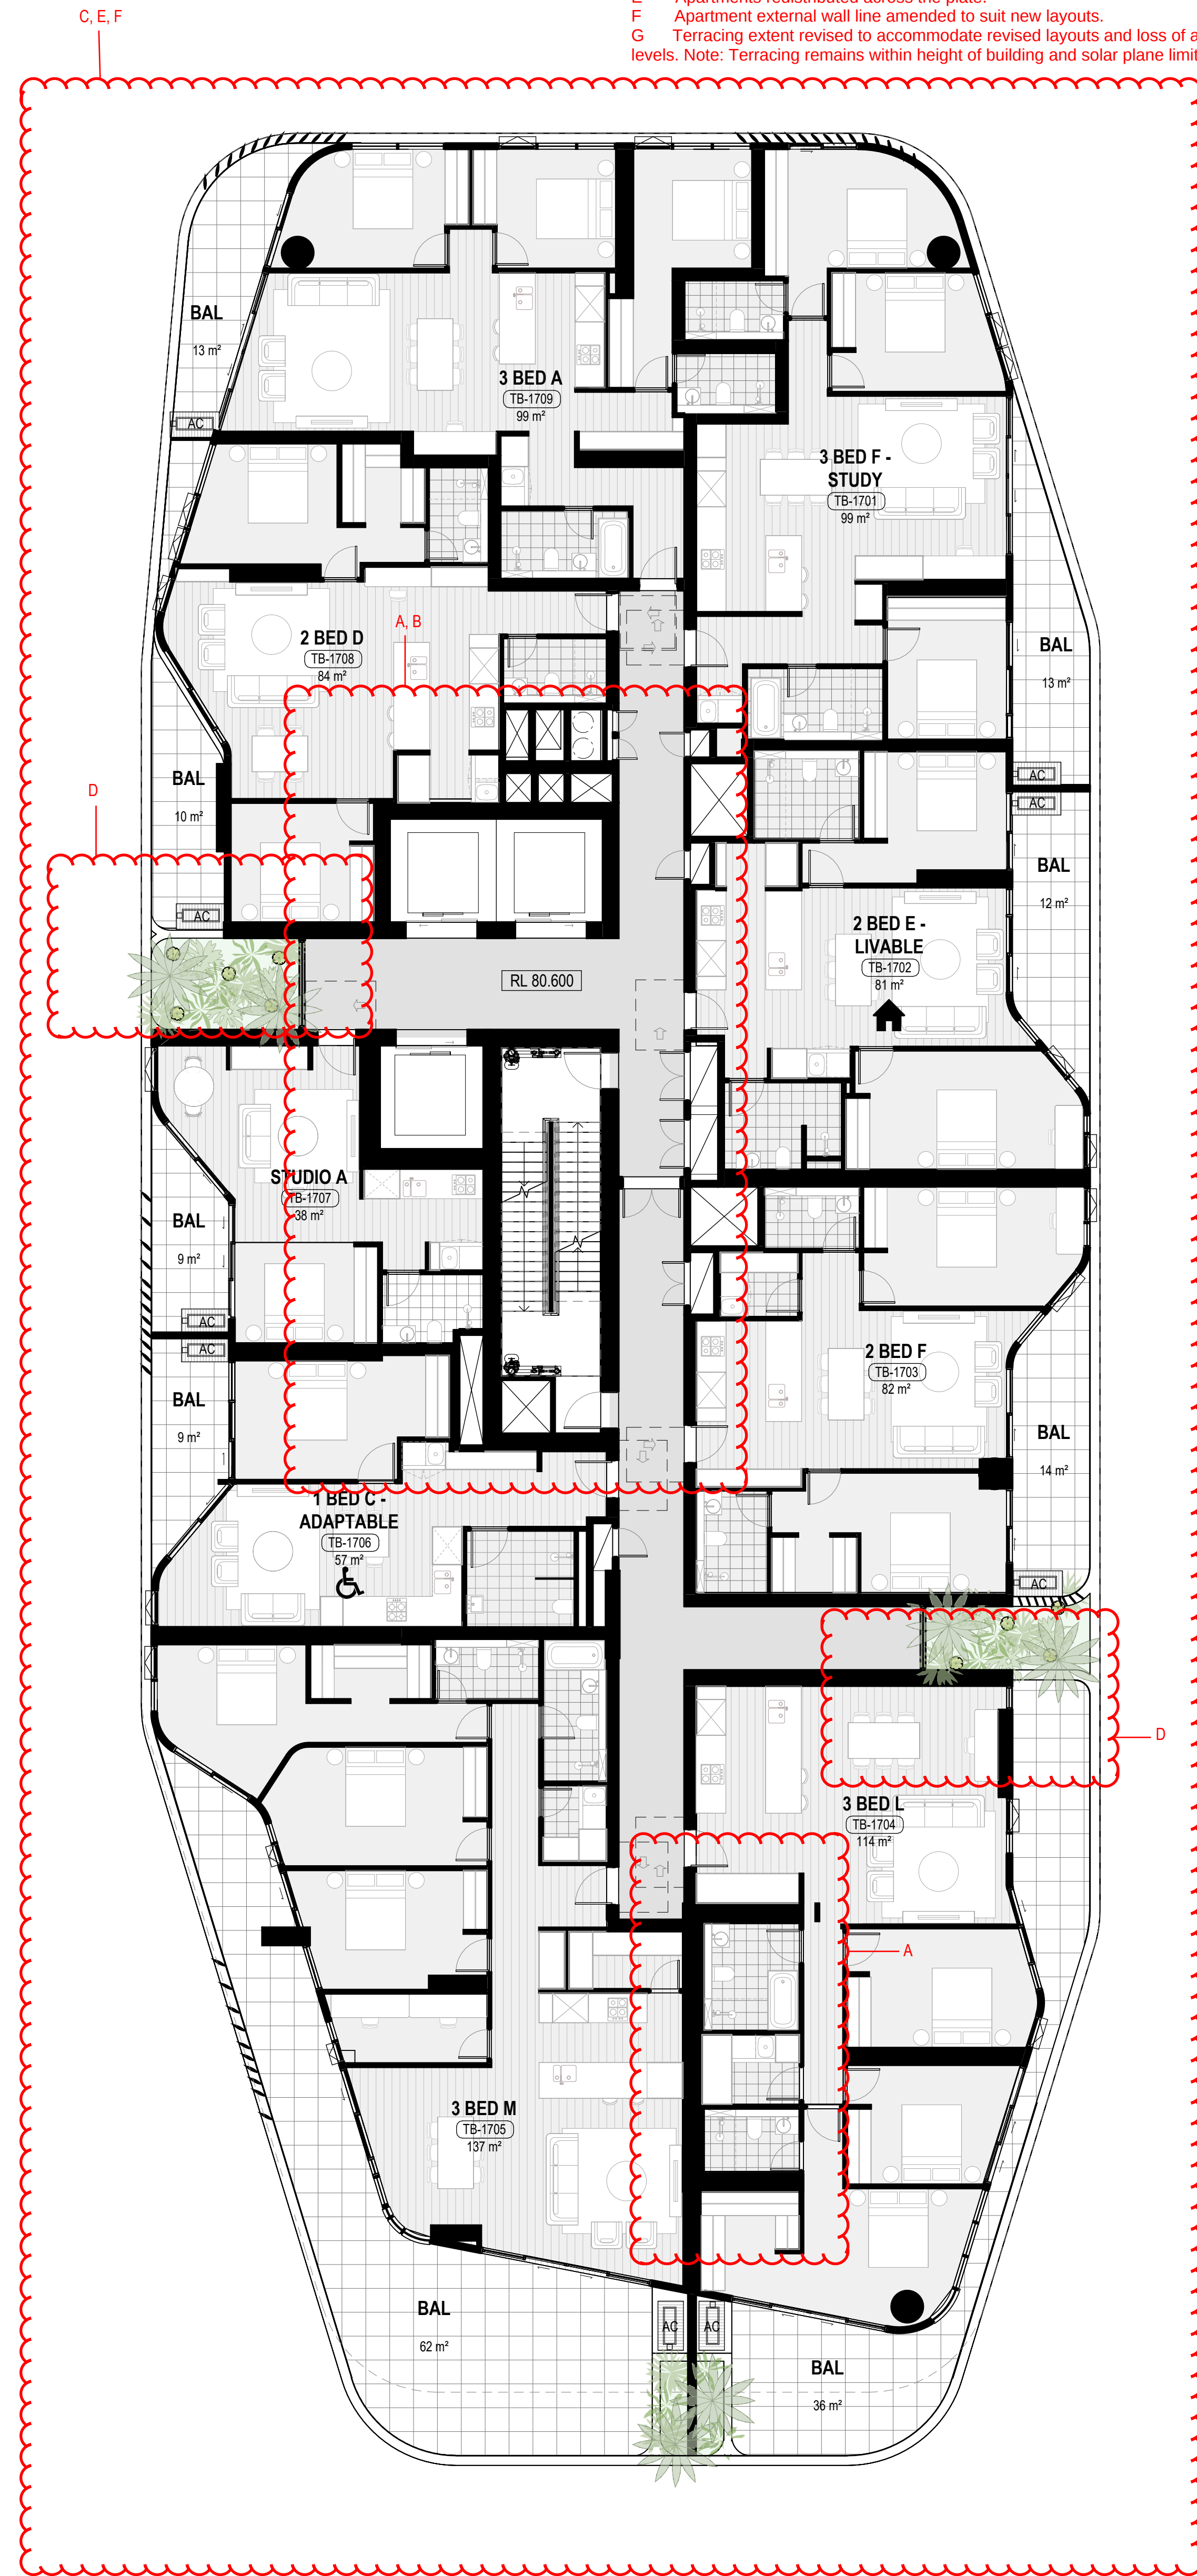

3 TOWER B - RESIDENTIAL LEVEL 17
1:100

- A Stair and core locations shifted.
B Services revised based on design development requirements.
C Apartment layouts revised to respond to:
o Services and structural changes
o Improve amenity and relationship to façade and balcony placement.
o Reduce long dog leg corridors.
o Introduction of Island benches to kitchens where possible for improved amenity
o Bath to 3-bedroom apartments
D Condenser plant rooms added to residential floor levels.
E Apartments redistributed across the plate.
F Apartment external wall line amended to suit new layouts.
G Terracing extent revised to accommodate revised layouts and loss of area through lower levels. Note: Terracing remains within height of building and solar plane limits.

Rev# Description Date
A FOR DEVELOPMENT APPLICATION 12/02/21
B FOR DEVELOPMENT APPLICATION 13/05/21
C FOR DEVELOPMENT APPLICATION 03/06/22
D - 01/03/24
E - 28/03/24
F - 06/04/24
G - 30/04/24
H - 31/05/24
I - 26/06/24
J - 15/07/24
K FOR S4.55 SUBMISSION 29/08/24
L S4.55 SUBMISSION - RESPONSE TO RFI 31/01/25
M FOR S4.55 SUBMISSION 25/03/25
N S4.55 SUBMISSION - RESPONSE TO RFI 26/06/25

General Notes
• THIS DOCUMENT IS THE COPYRIGHT OF STUDIO.SC
• ALL INFORMATION ILLUSTRATED ON THIS DOCUMENT IS TO BE CHECKED AND VERIFIED ON SITE.
• IN THE EVENT OF DISCREPANCIES REFER TO ARCHITECT PRIOR TO COMMENCEMENT OF THE WORK.
• DO NOT SCALE DRAWINGS MANUALLY OR ELECTRONICALLY.

LEGEND - PLANS
ADAPTABLE UNITS
LIVEABLE UNITS

KeyPlan
RAILWAY PDE
CLARENCEVILLE

Client
2-4 Gifford Avenue
Macquarie Park NSW
2113 Australia
www.holdmark.com.au
+61 2 9695 5540

HOLDMARK

Architect
Studio.SC
Formerly Scot Carver

Level 1 - One Chifley Square, Sydney NSW, 2000, Australia
www.studio.sc.com.au +61 2 9557 3988

Consultants
Structural Engineer
Van Der Meer
www.vandermeer.com.au
Mechanical / Electrical / Fire Hydraulic Engineer
Goldfish and Bay
www.goldfishandbay.com.au
Vertical Transportation Engineer
KONE Elevators Pty Ltd
www.kone.com.au
Civil Engineer
Van Der Meer
www.vandermeer.com.au
Landscape Architect
Place Design Group
www.placedesigngroup.com
Surveyor
Ramsey Surveyors Pty Ltd
www.ramsey.com.au

Nominated Architect Reg. No.
EDWARD SALIB 9469

Project
BURWOOD PLACE
42-60 RAILWAY PARADE, BURWOOD NSW

Drawing Title
TOWER B - LEVELS 14-17

Project Status
DEVELOPMENT APPLICATION (S4.55)

Scale
1:100 @ A0

Bar Scale 1:100
0 1 2 3 4 5 m

Project No
2023055

Drawn By
Author

Check By
Checker

Rev
Rev

PRINT IN COLOUR AR-DA-2309 N