


A Stair and core locations shifted.
B Services revised based on design development requirements
C Gym and access to pool added on level 3 out to level 4
D Apartment layouts revised to respond to
o Services and structural changes
o Improve amenity and relationship to façade and balcony placement.
o Reduce long dog leg corridors
o Introduction of island benches to kitchens where possible for improved amenity
o Bath to 3-bedroom apartments
Condenser plant rooms added to residential floor levels.
Apartments redistributed across the plate.
Apartment external wall line amended to suit new layouts.

Rev#	Description	Date
A	FOR DEVELOPMENT APPLICATION	12/02/21
B	-	13/05/21
C	FOR DEVELOPMENT APPLICATION	03/06/22
D	-	01/03/24
E	-	28/03/24
F	-	06/04/24
G	-	30/04/24
H	-	31/05/24
I	-	29/06/24
J	-	15/07/24
K	FOR S4.55 SUBMISSION	29/08/24
L	S4.55 SUBMISSION - RESPONSE TO R#1	31/01/25
M	FOR S4.55 SUBMISSION	25/02/25
N	S4.55 SUBMISSION - RESPONSE TO R#1	26/06/25

General Notes
• THIS DOCUMENT IS THE COPYRIGHT OF STUDIO.SC
• ALL INFORMATION ILLUSTRATED ON THIS DOCUMENT IS TO BE CHECKED AND VERIFIED ON SITE.
• IN THE EVENT OF DISCREPANCIES REFER TO ARCHITECT PRIOR TO COMMENCEMENT OF THE WORK.
• DO NOT SCALE DRAWINGS MANUALLY OR ELECTRONICALLY

LEGEND - PLANS

- ADAPTABLE UNITS
LIVEABLE UNITS

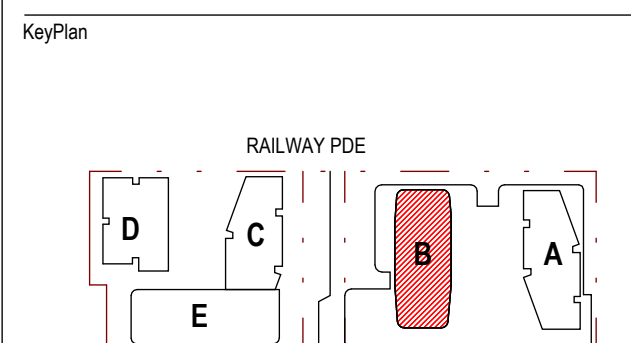

Client
HOLDMARK
Architect
Studio.SC
Formerly Scot Carver

Level 1 - One Chifley Square, Sydney, NSW, 2000, Australia
www.studio.sc.com.au +61 2 9557 3988

Consultants
Structural Engineer
Van Der Meer
www.vandermeer.com.au

Mechanical / Electrical / Fire / Hydraulic Engineer
Goldfish and Bay
www.goldfishandbay.com.au

Vertical Transportation Engineer
KONE Elevators Pty Ltd
www.kone.com.au

Civil Engineer
Van Der Meer
www.vandermeer.com.au

Landscape Architect
Place Design Group
www.placedesigngroup.com


Surveyor
Ramsay Surveyors Pty Ltd
www.ramsay.com.au

Nominated Architect
EDWARD SALIB
Reg. No. 9469

Project
BURWOOD PLACE
42-60 RAILWAY PARADE, BURWOOD NSW
Drawing Title
TOWER B - LEVELS 3-6


Project Status
DEVELOPMENT APPLICATION (S4.55)

Scale
1 : 100 @ A0

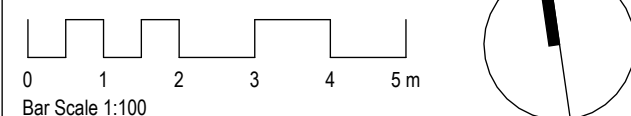


Project No. 2023055
Drawing No. 2023055
Author
Check By
Rev


PRINT IN COLOUR
AR-DA-2307
N

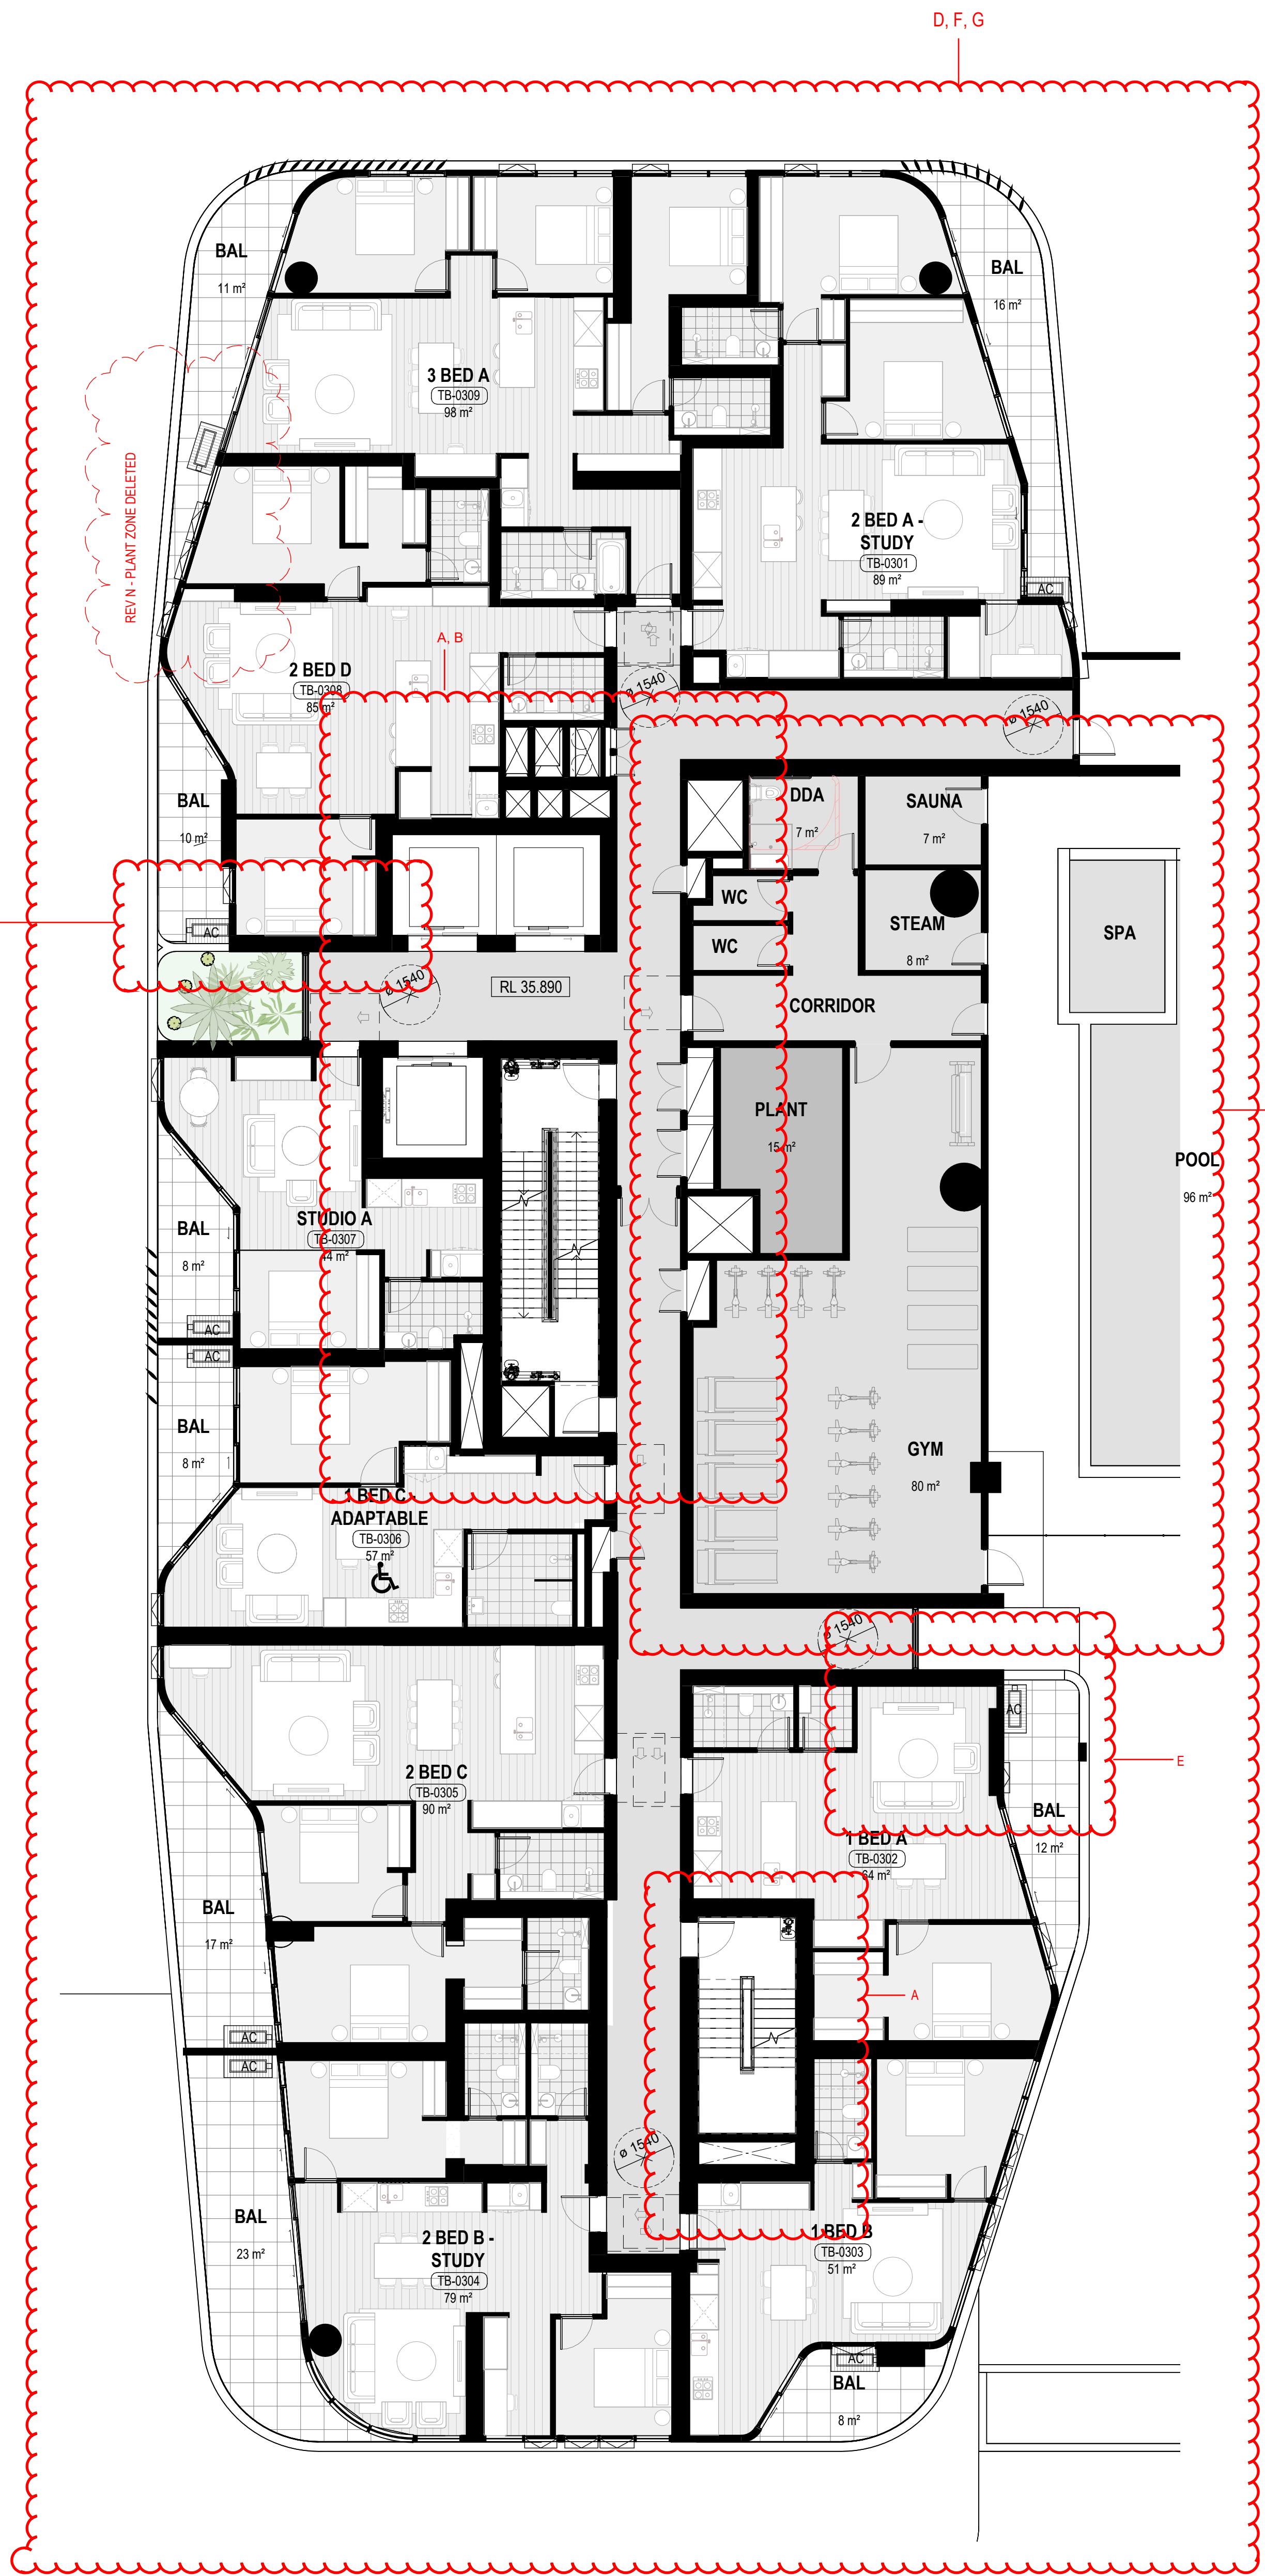

1 TOWER B - RESIDENTIAL LEVEL 03
1 : 100

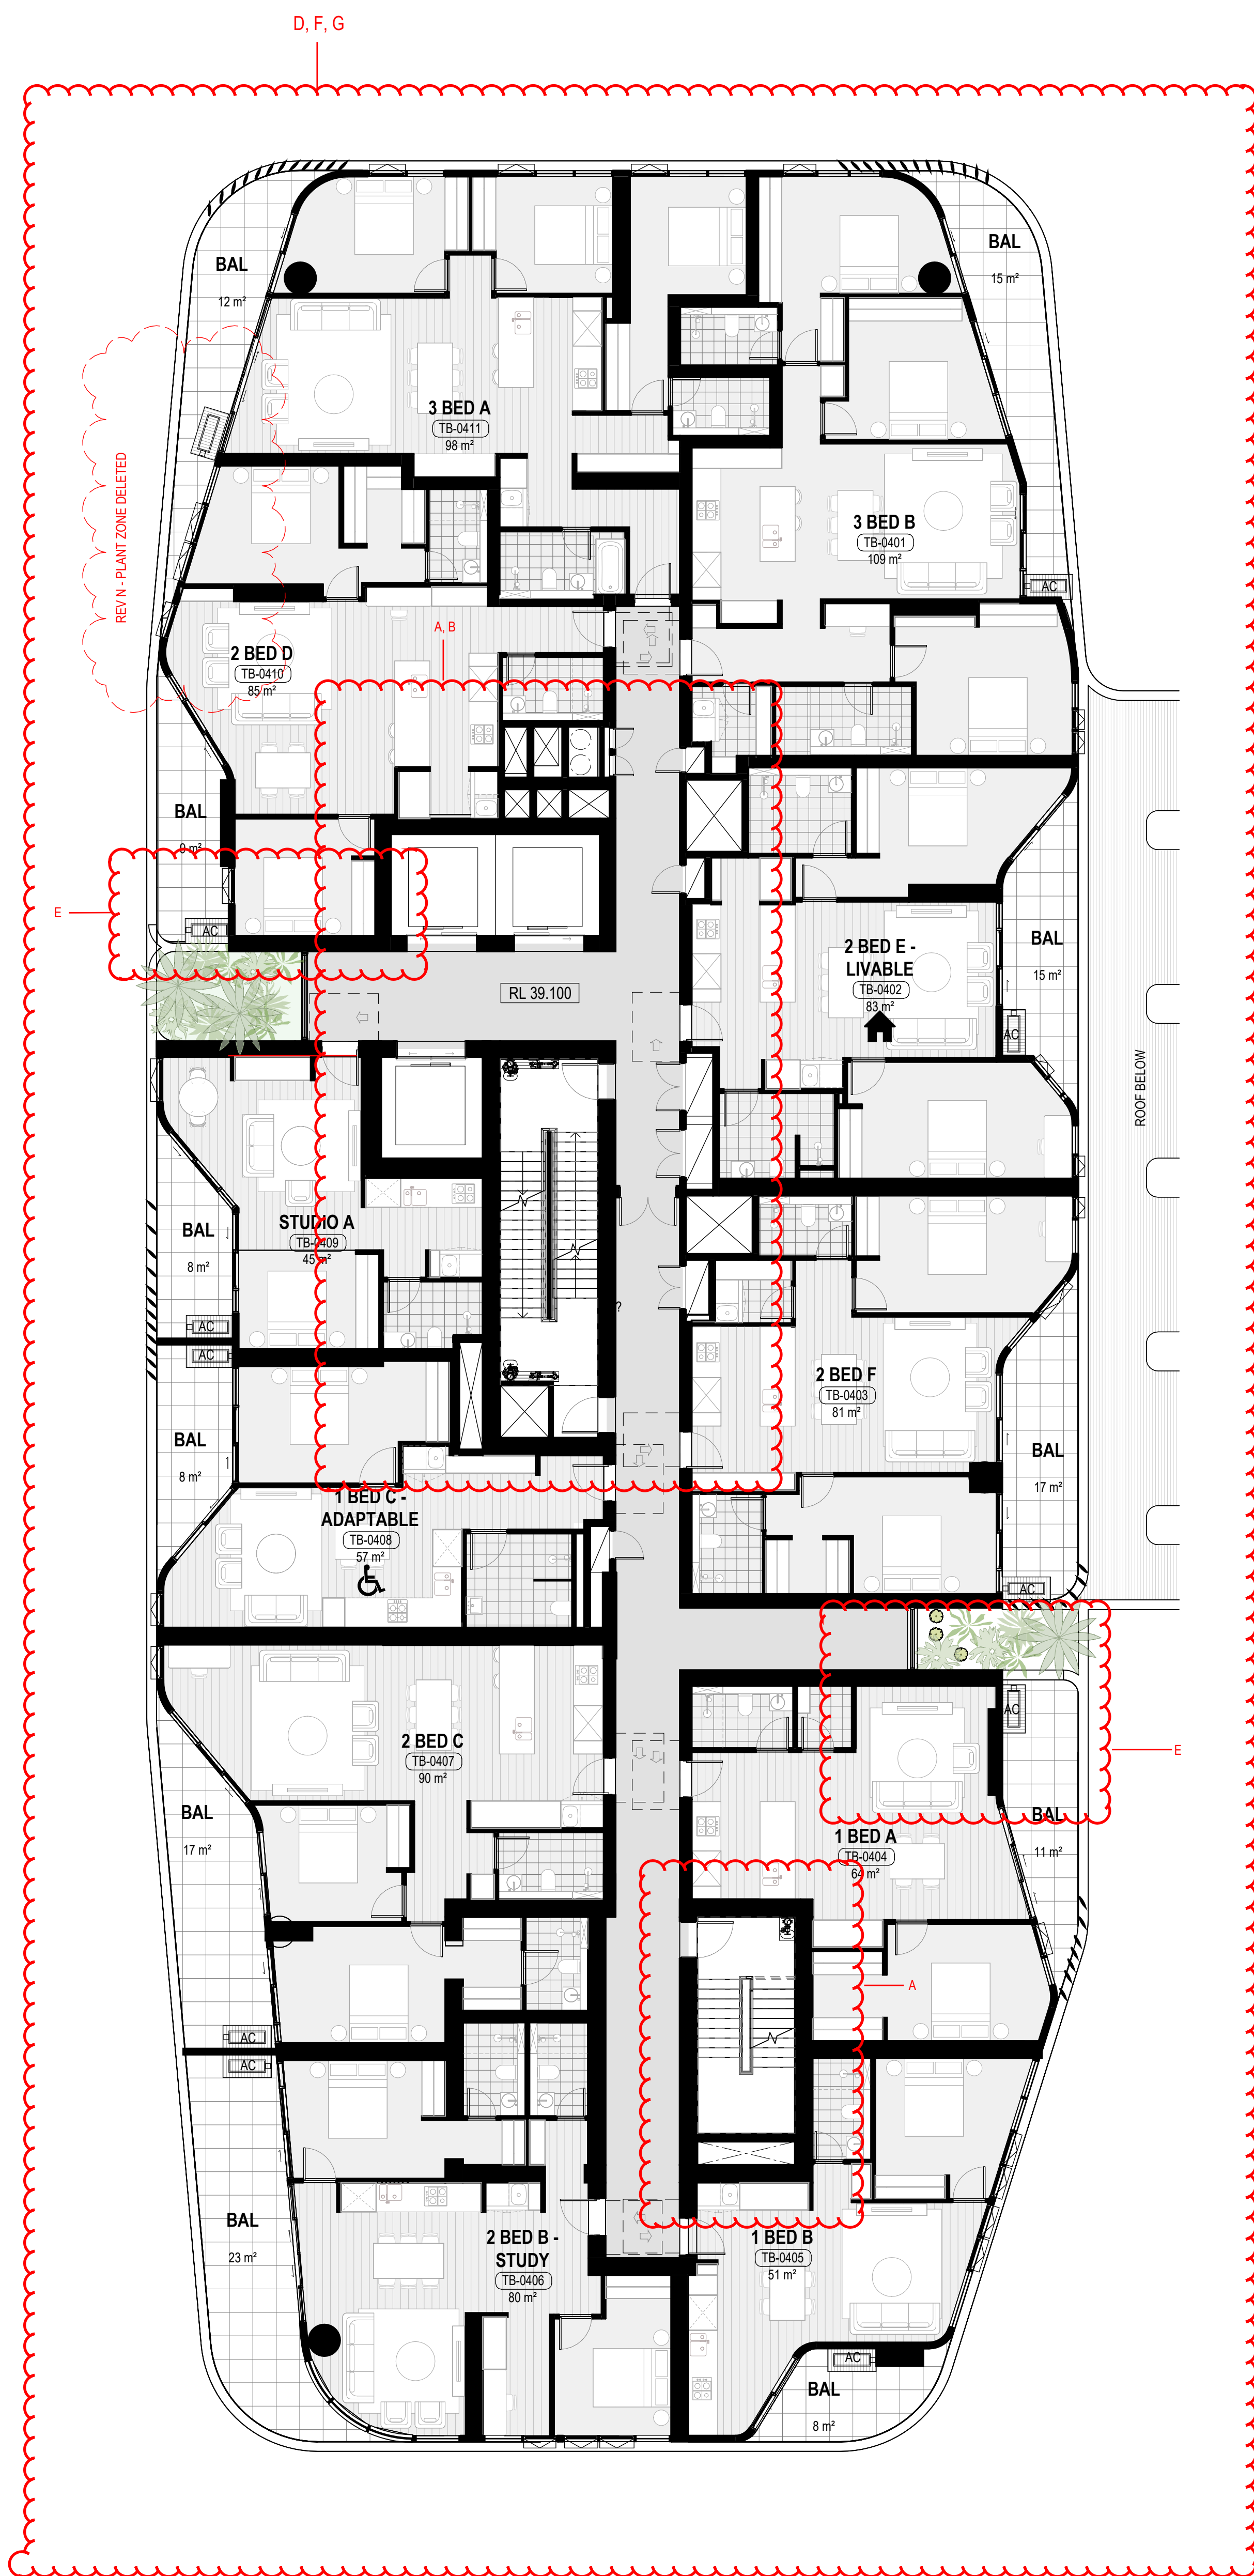

2 TOWER B - RESIDENTIAL LEVEL 04-05
1 : 100

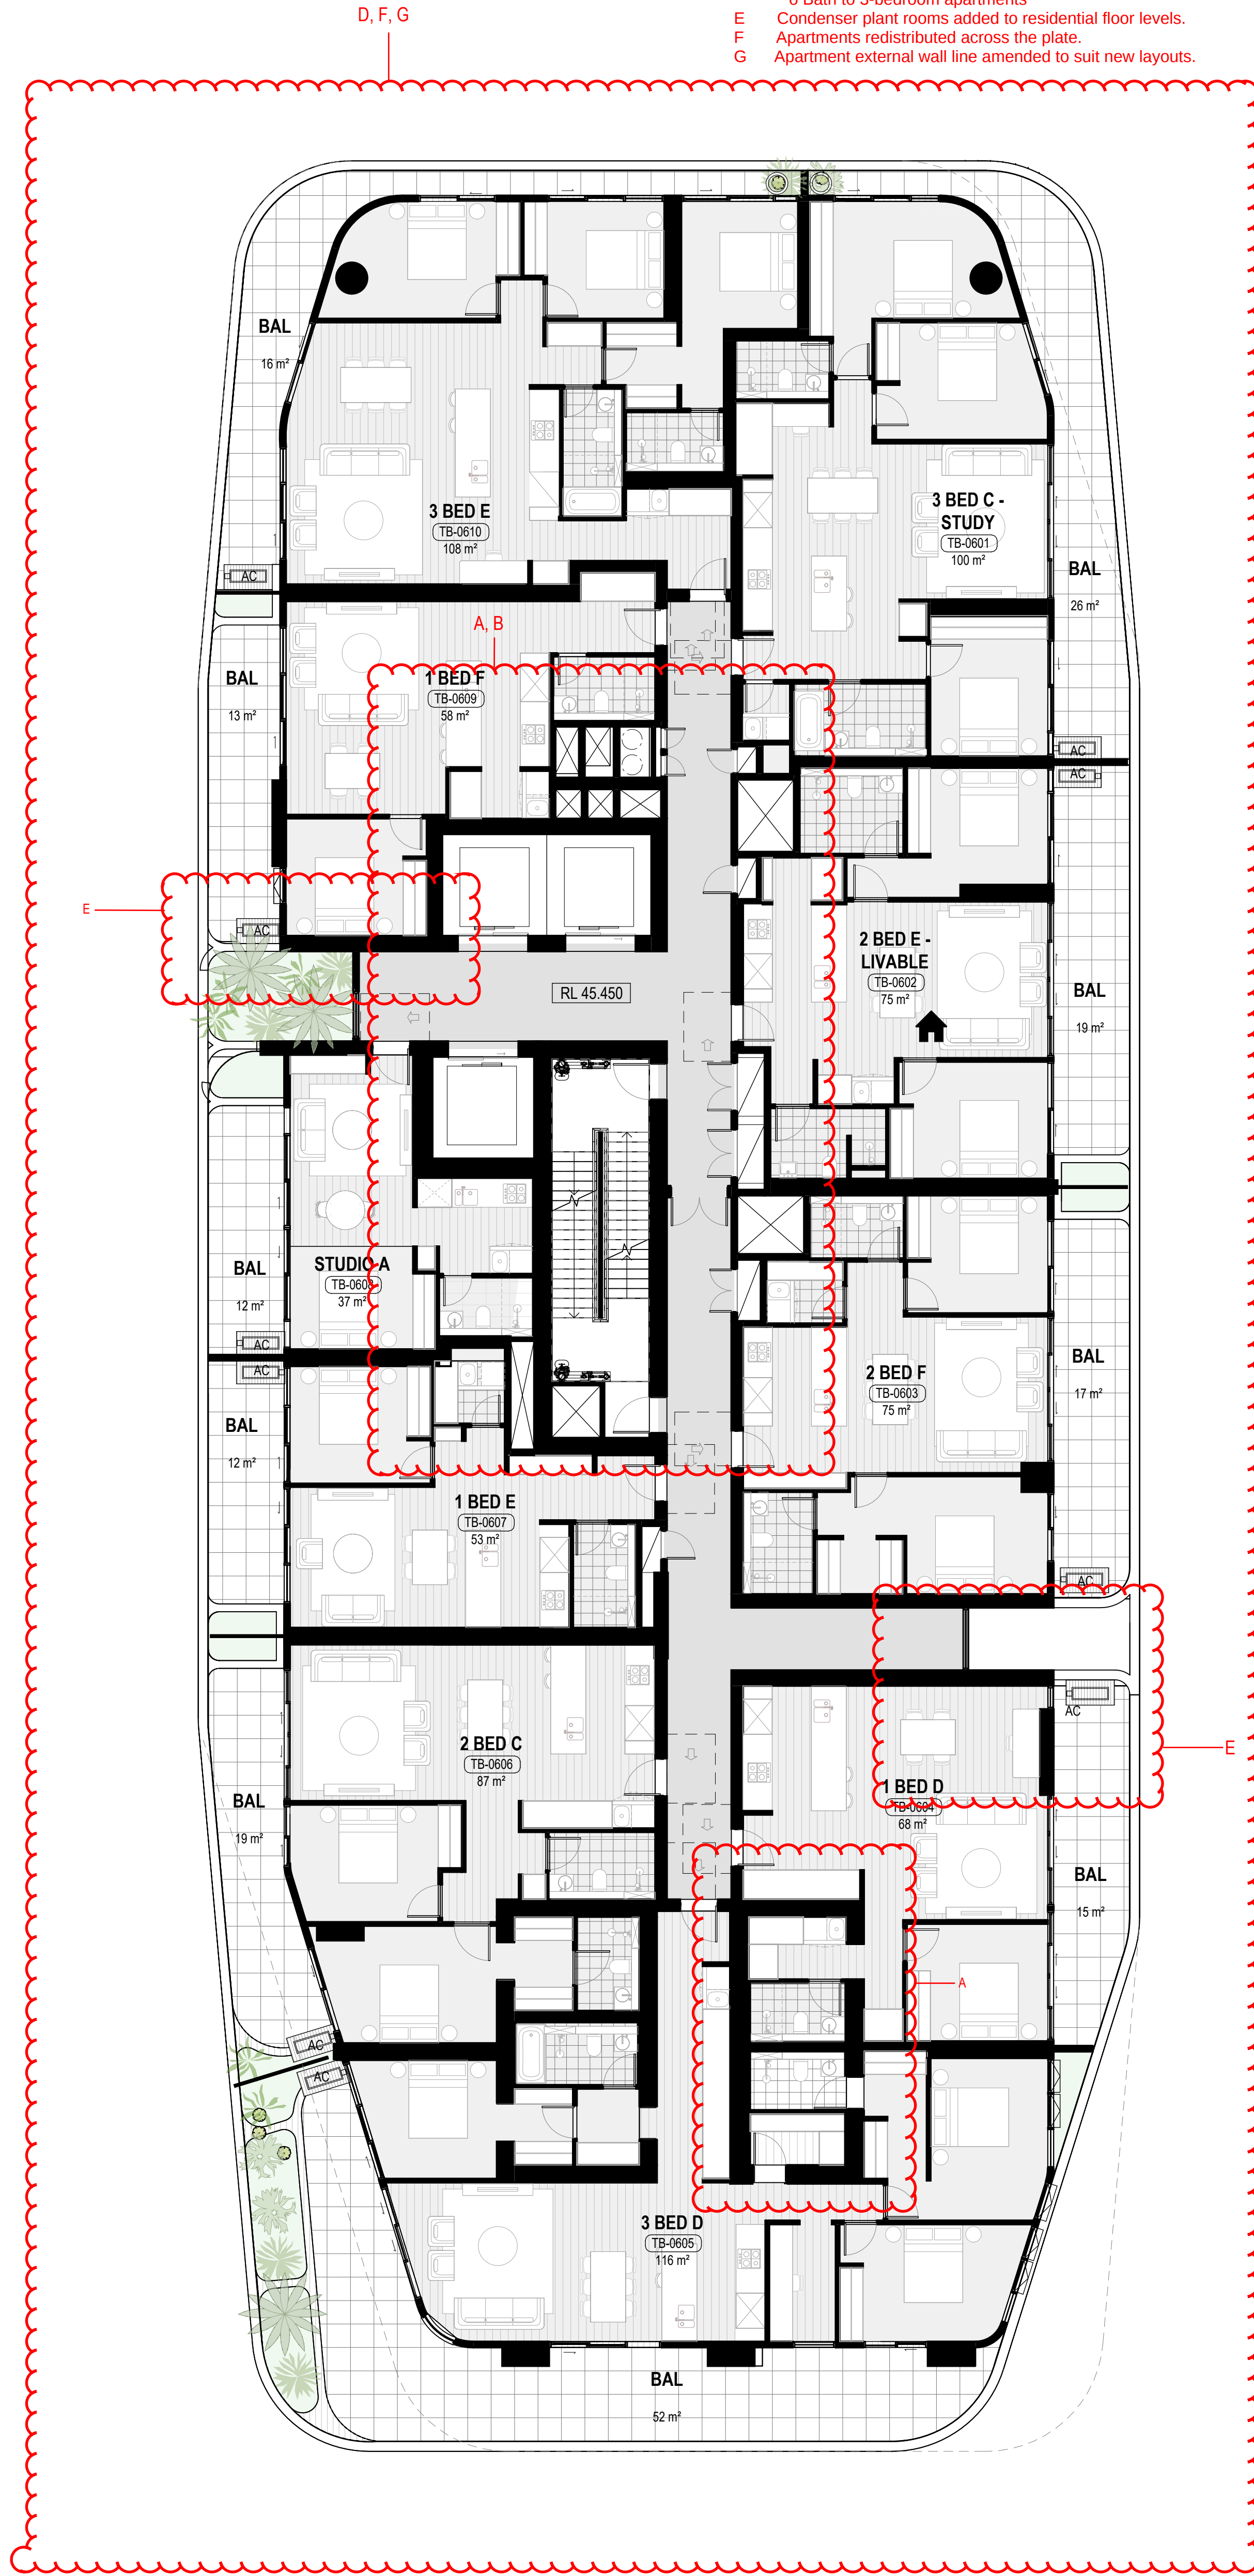

3 TOWER B - RESIDENTIAL LEVEL 06
1 : 100