



1 TYPE C
SCALE 1:50

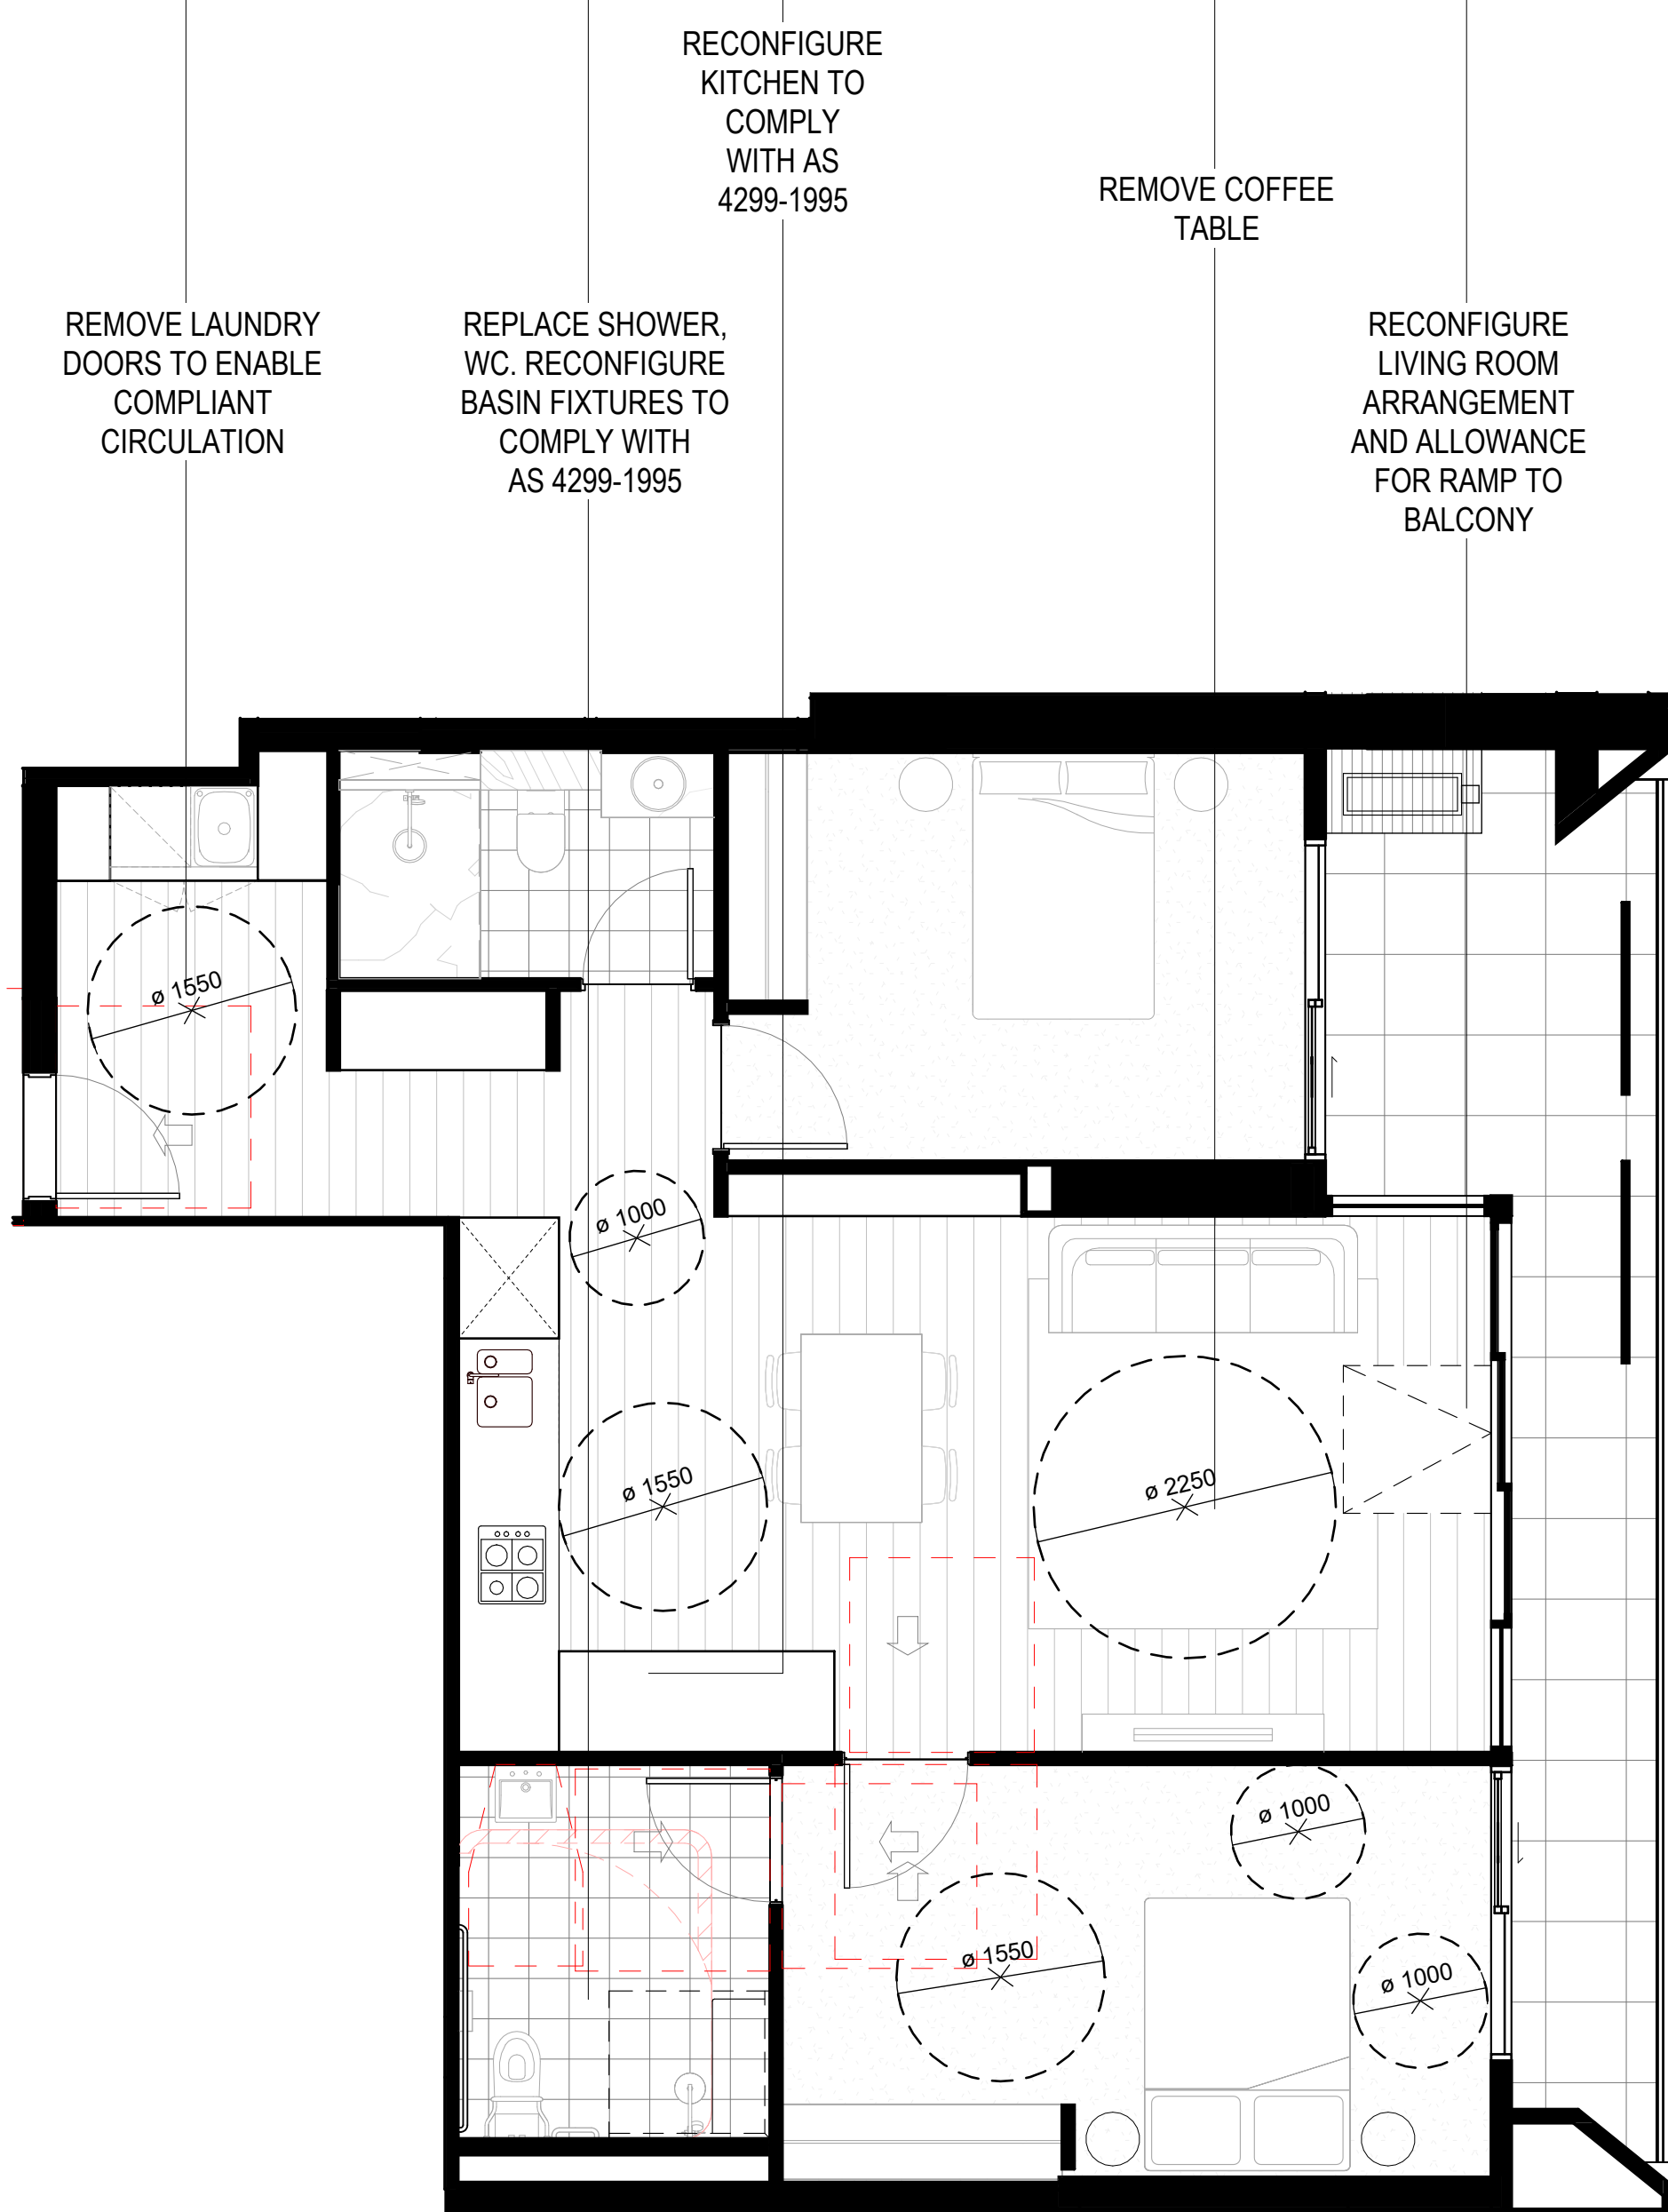

2 LOW
1 : 50

3 TYPE 0
SCALE 1:50

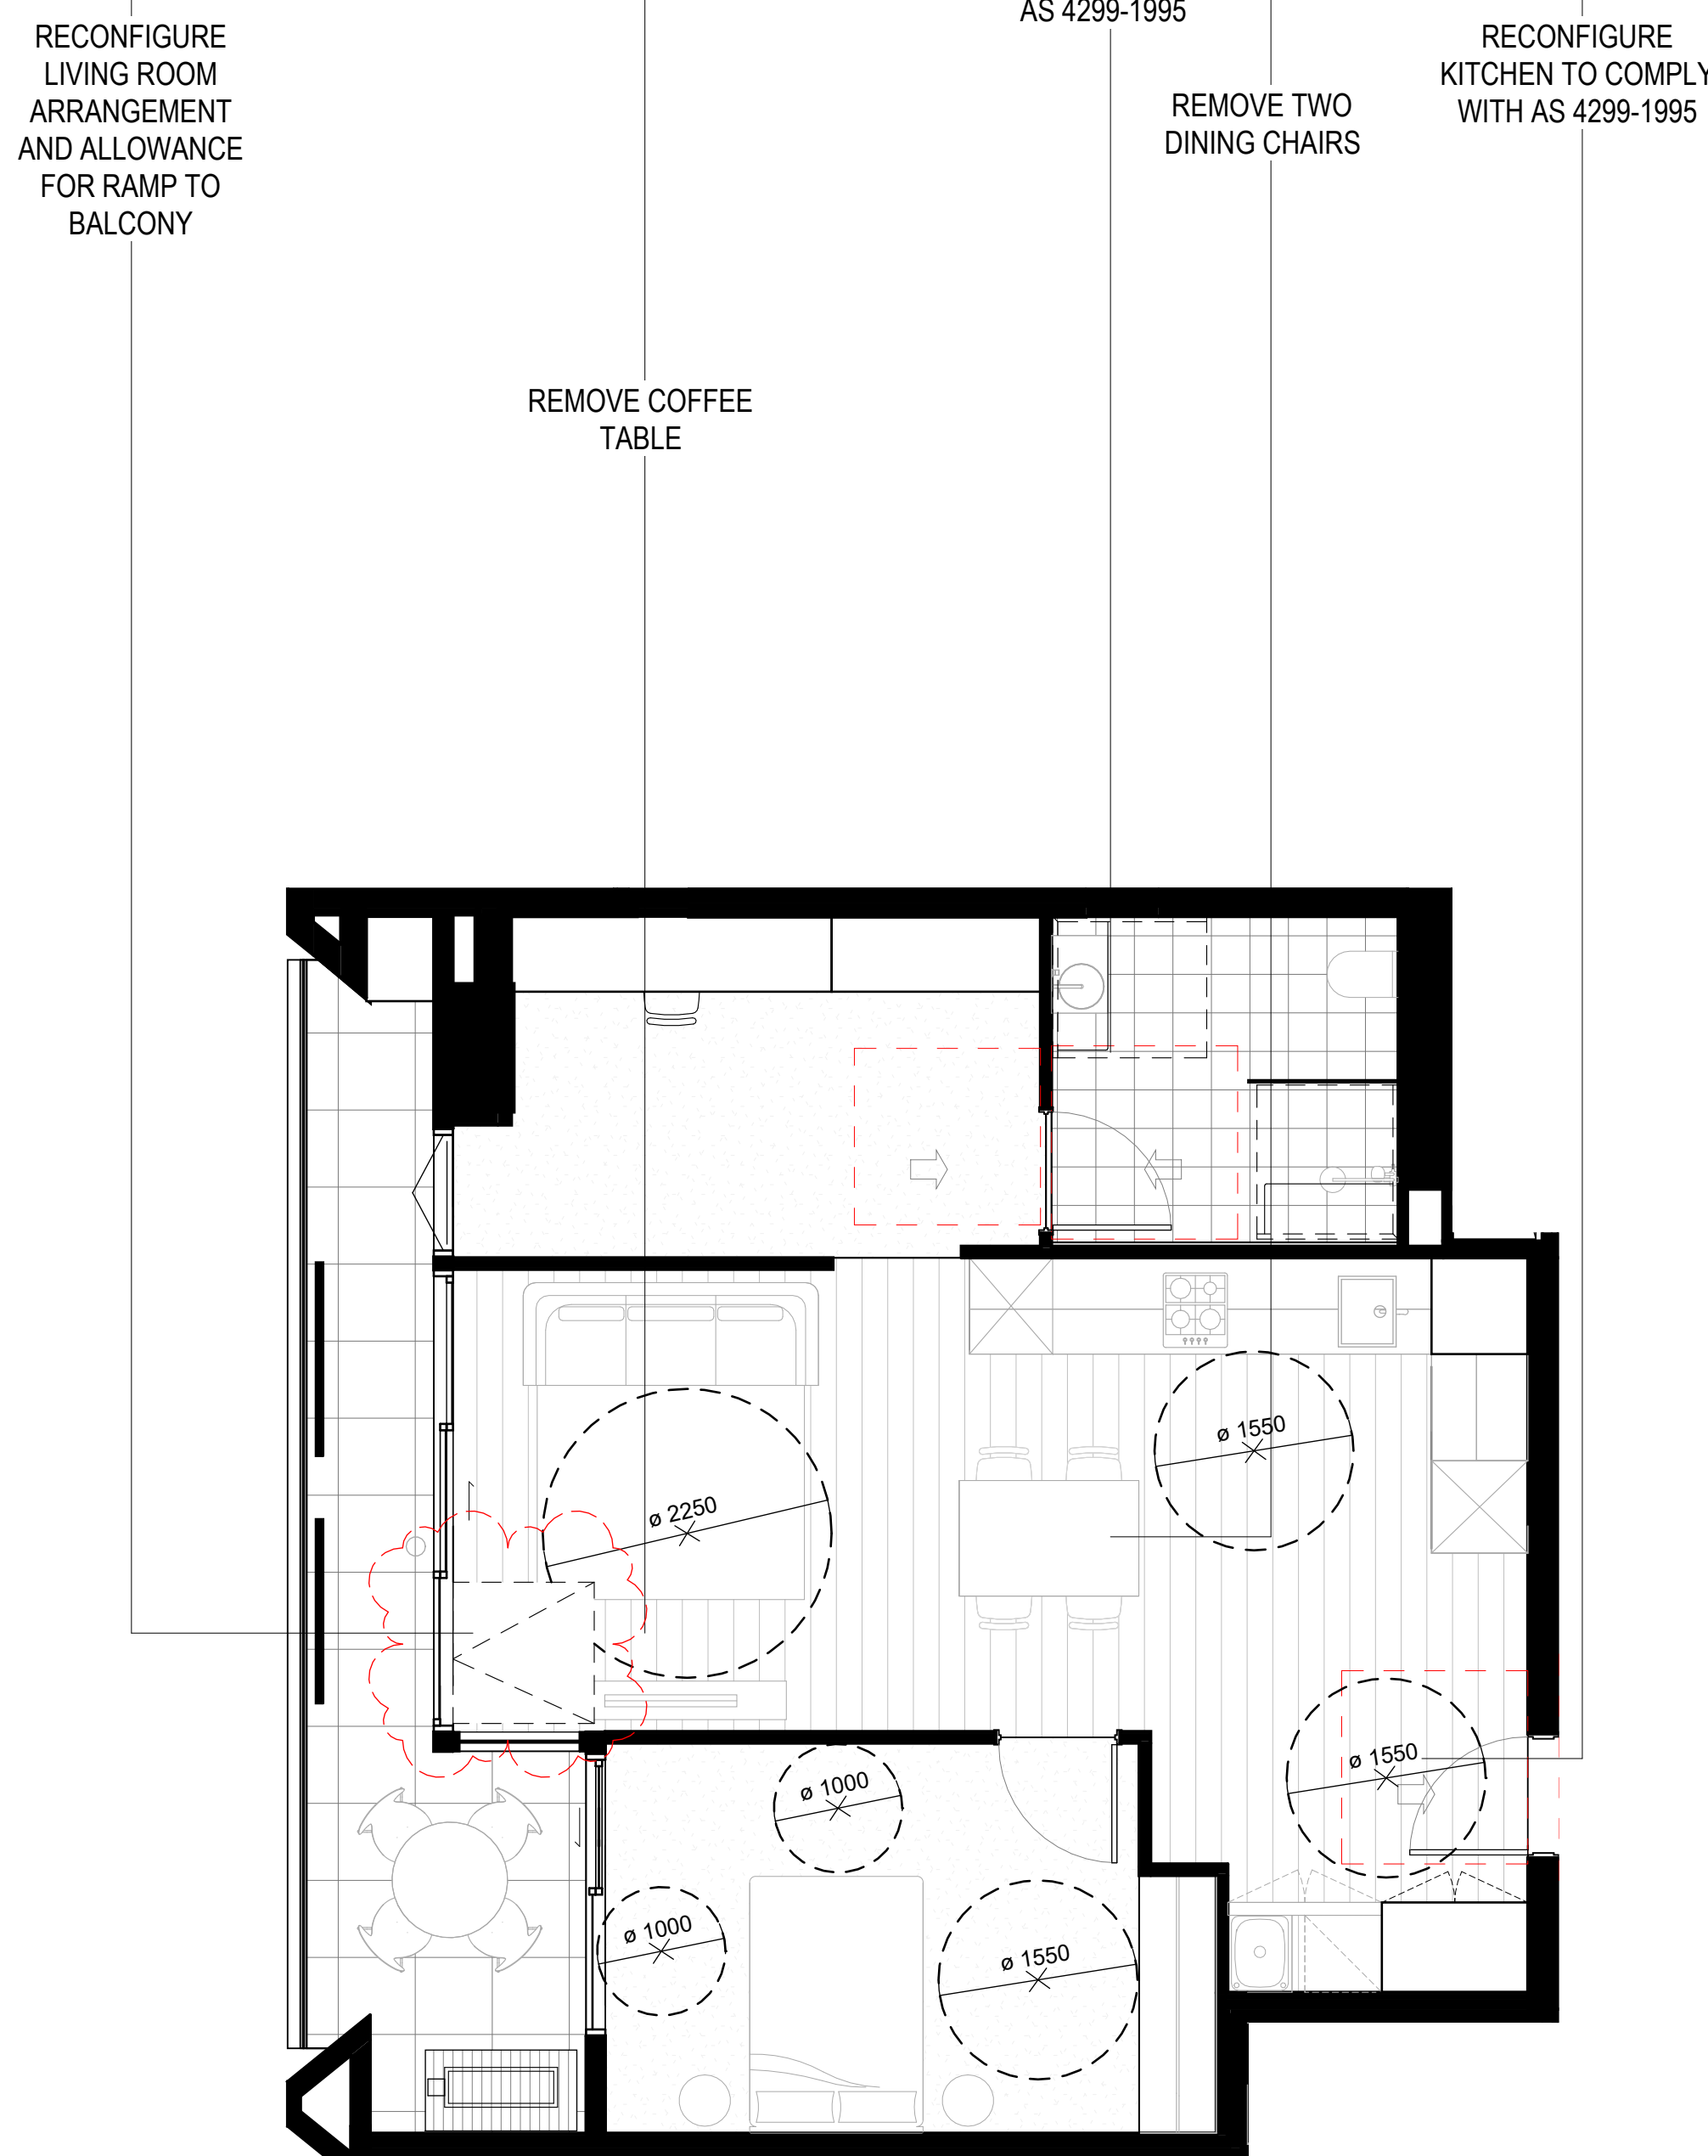

4 TOWER
TYPE C

General Notes

- THIS DOCUMENT IS THE COPYRIGHT OF STUDIO.SC
- ALL INFORMATION ILLUSTRATED ON THIS DOCUMENT IS TO BE CHECKED AND VERIFIED ON SITE.
- IN THE EVENT OF DISCREPANCIES REFER TO ARCHITECT PRIOR TO COMMENCEMENT OF THE WORK.
- DO NOT SCALE DRAWINGS MANUALLY OR ELECTRONICALLY

Client	2-4 Giffrock Avenue Macquarie Park NSW 2113 Australia www.holdmark.com.au +61 2 9689 5540
HOLDMARK	

Architect

Level 1, One Chifley Square, Sydney, NSW, 2000, Australia
www.studices.com.au +61 2 9957 3988

Consultants	
-------------	--

Structural Engineer
Van Der Meer
www.vandermeer.com.au

Mechanical / Electrical / Fire / Hydraulic Engineer
Goldfish and Bay
www.goldfishandbay.com.au

Vertical Transportation Engineer
KONE Elevators Pty Ltd
www.kone.com.au

Civil Engineer
Van Der Meer
www.vanderveer.com

Landscape Architect
Place Design Group
www.place-designgroup.com

Surveyor
Ramsay Surveyors Pty Ltd
MEMBER INSTITUTION OF CIVIL ENGINEERS

Nominated Architect	Reg. No
---------------------	---------

EDWARD SALIB 9469

Project	
---------	--

BURWOOD PLACE

42-60 RAILWAY PARADE, BURWOOD NSW

Drawing Title

ADAPTABLE UNITS - TOWER C

Project Status

FOR COORDINATION

Scale North Point

As Indicated @ AU

Bar Scale 1:200

Project No	Drawn By	Check By

20230055	Author	Checker
----------	--------	---------

Dwg No	Rev
--------	-----

R	AR-DA-7009	L
---	------------	---