




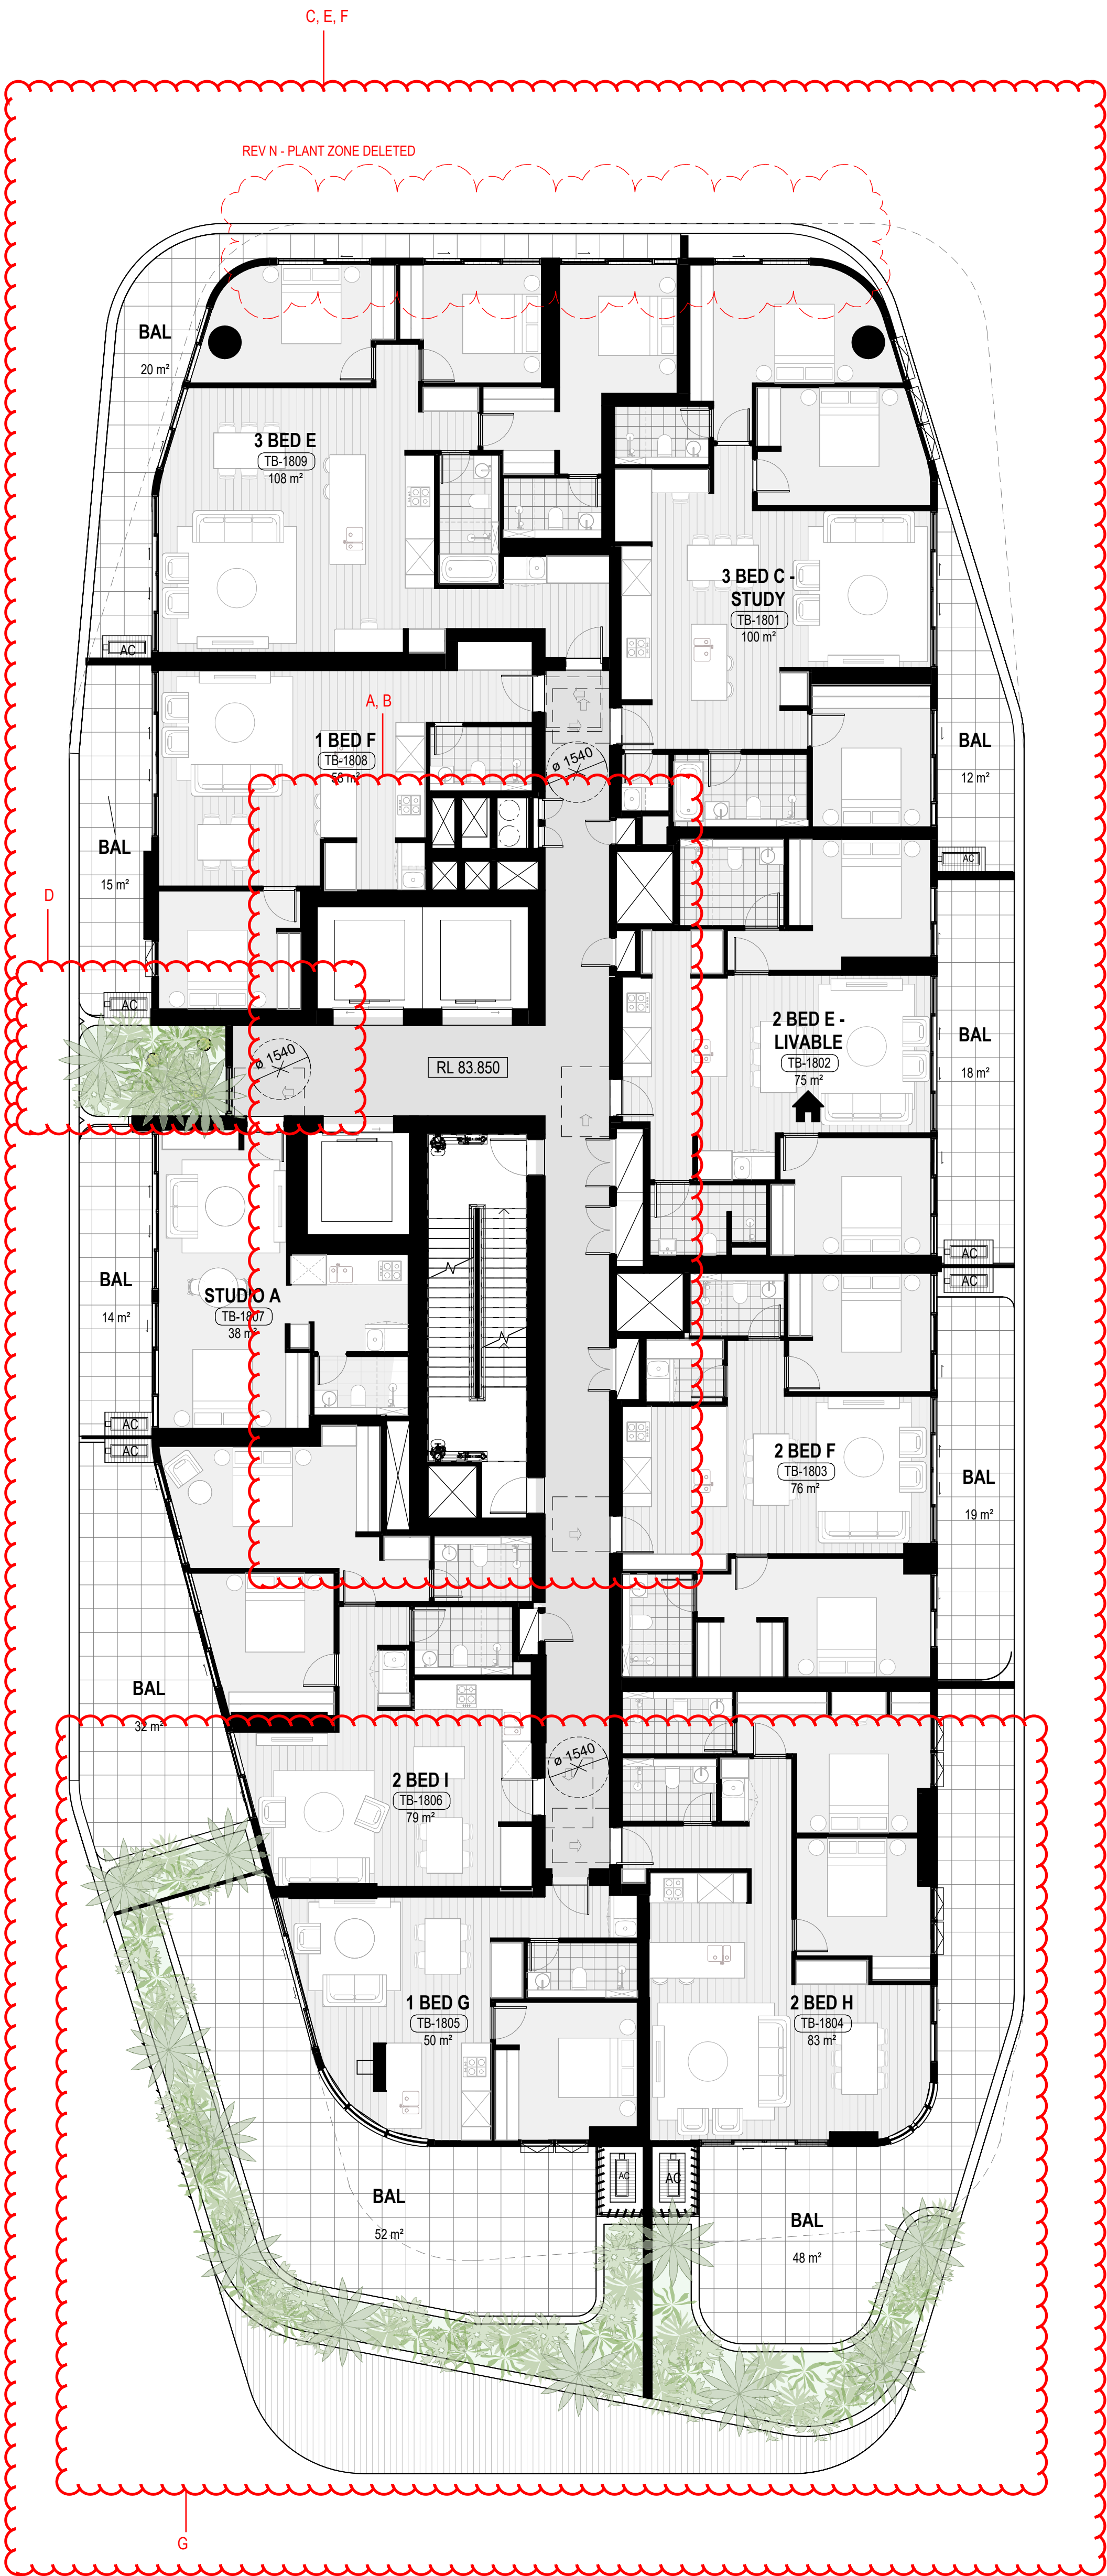

1 TOWER B - RESIDENTIAL LEVEL 18
1:100

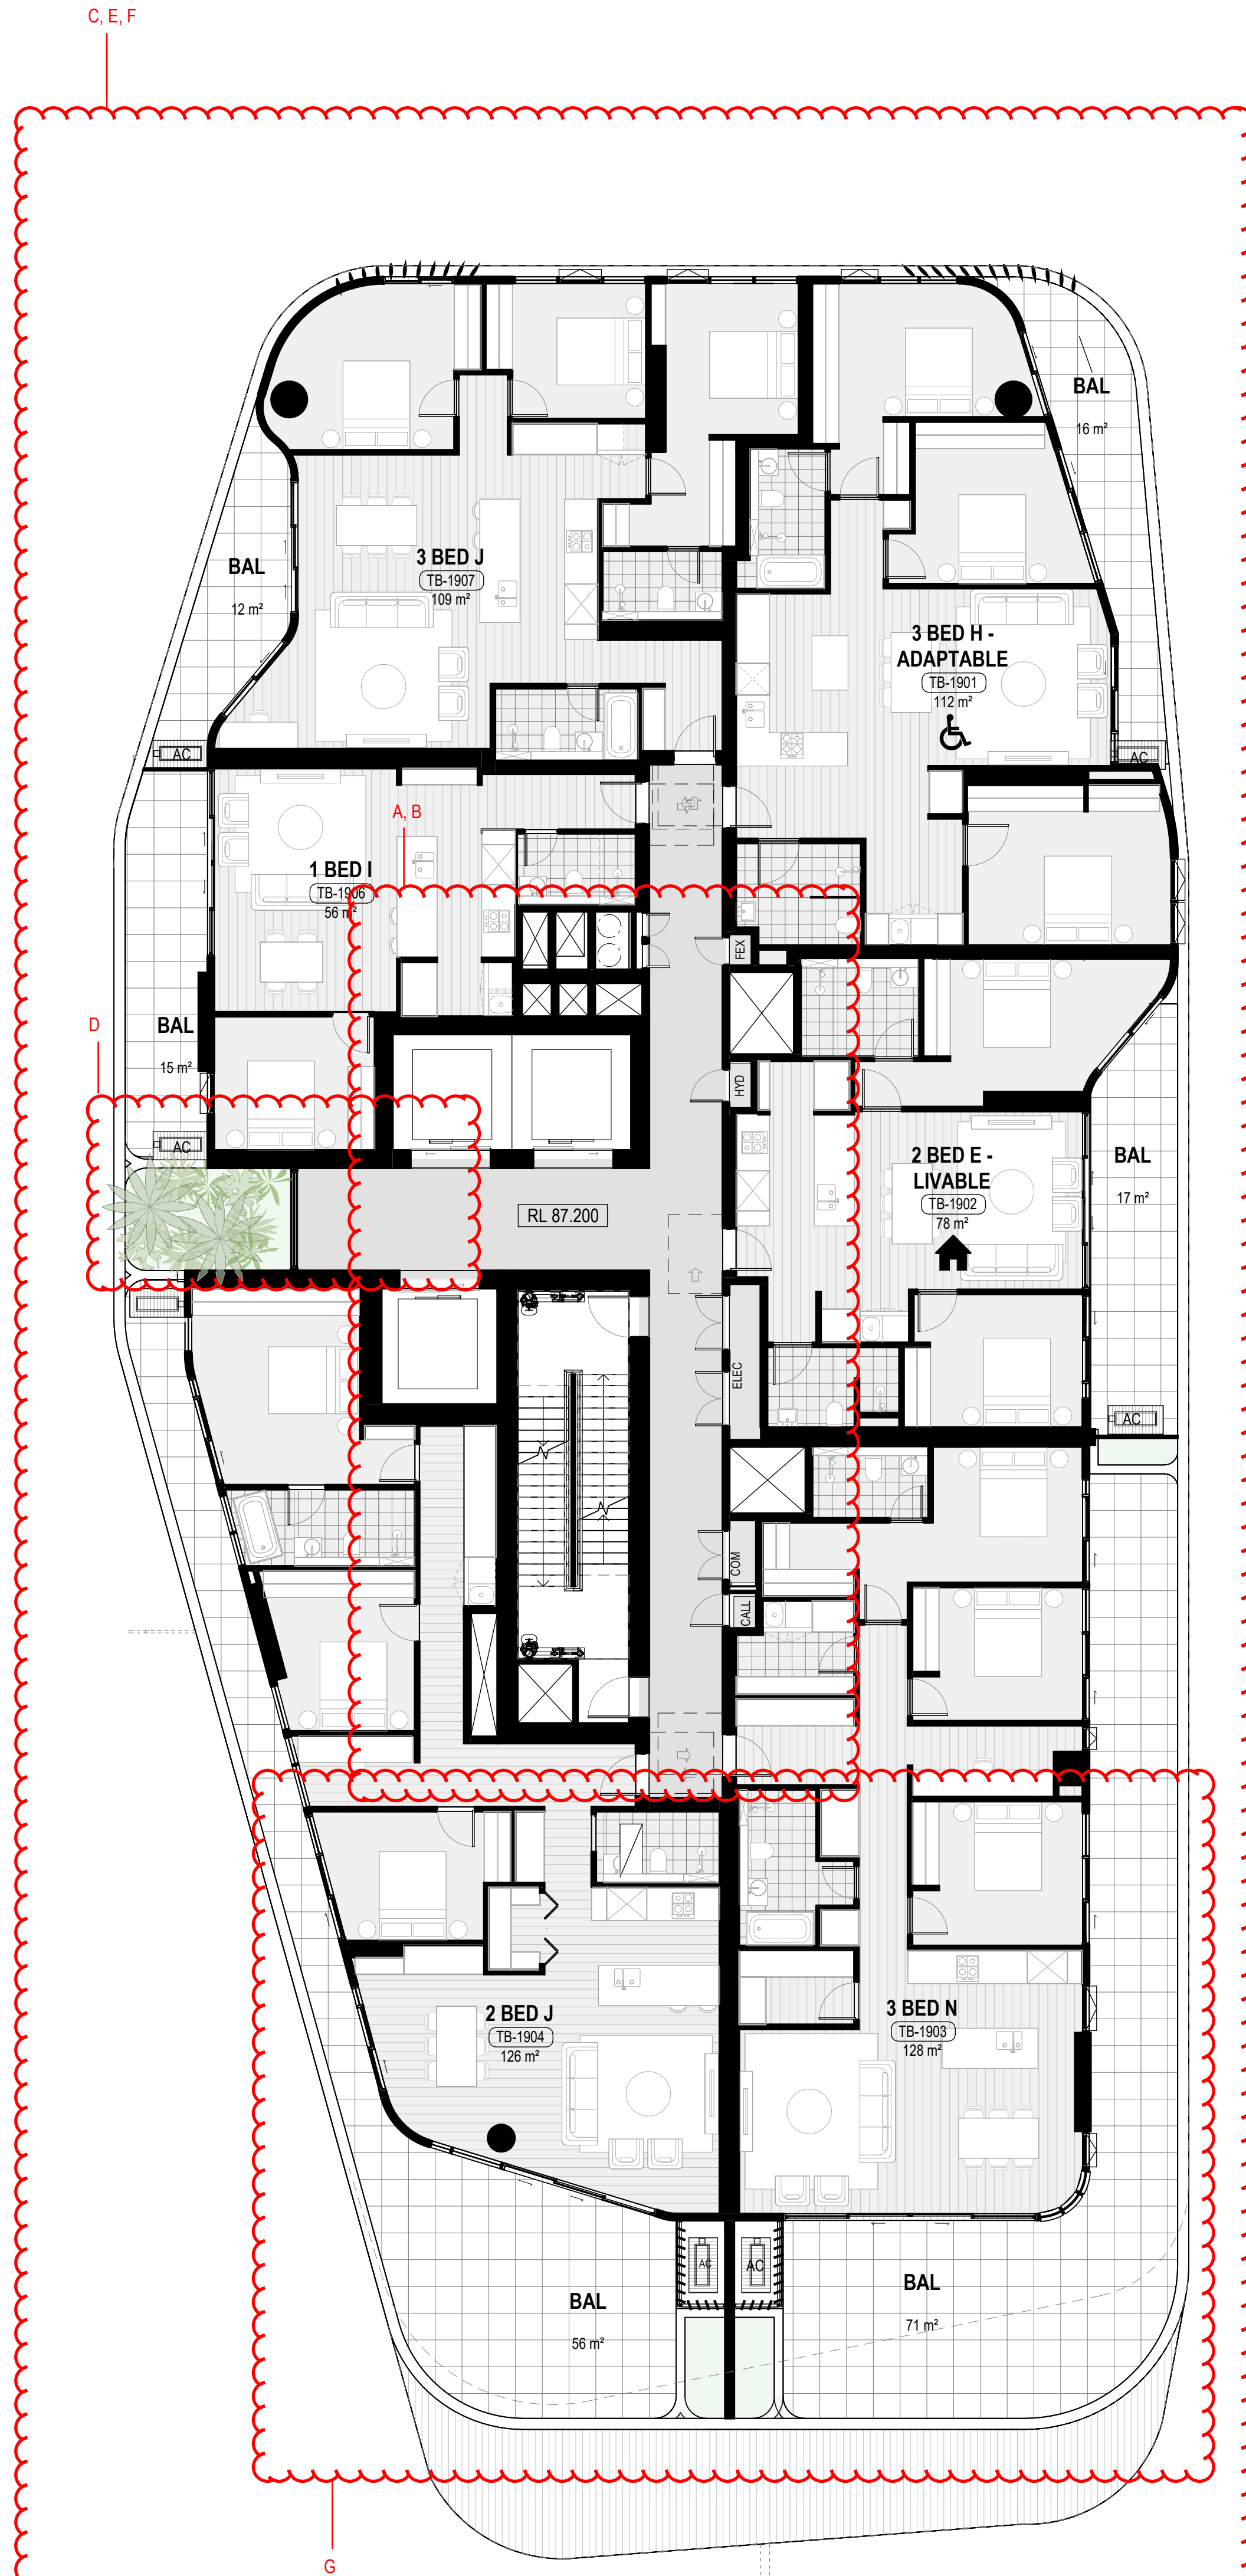

2 TOWER B - RESIDENTIAL LEVEL 19
1:100

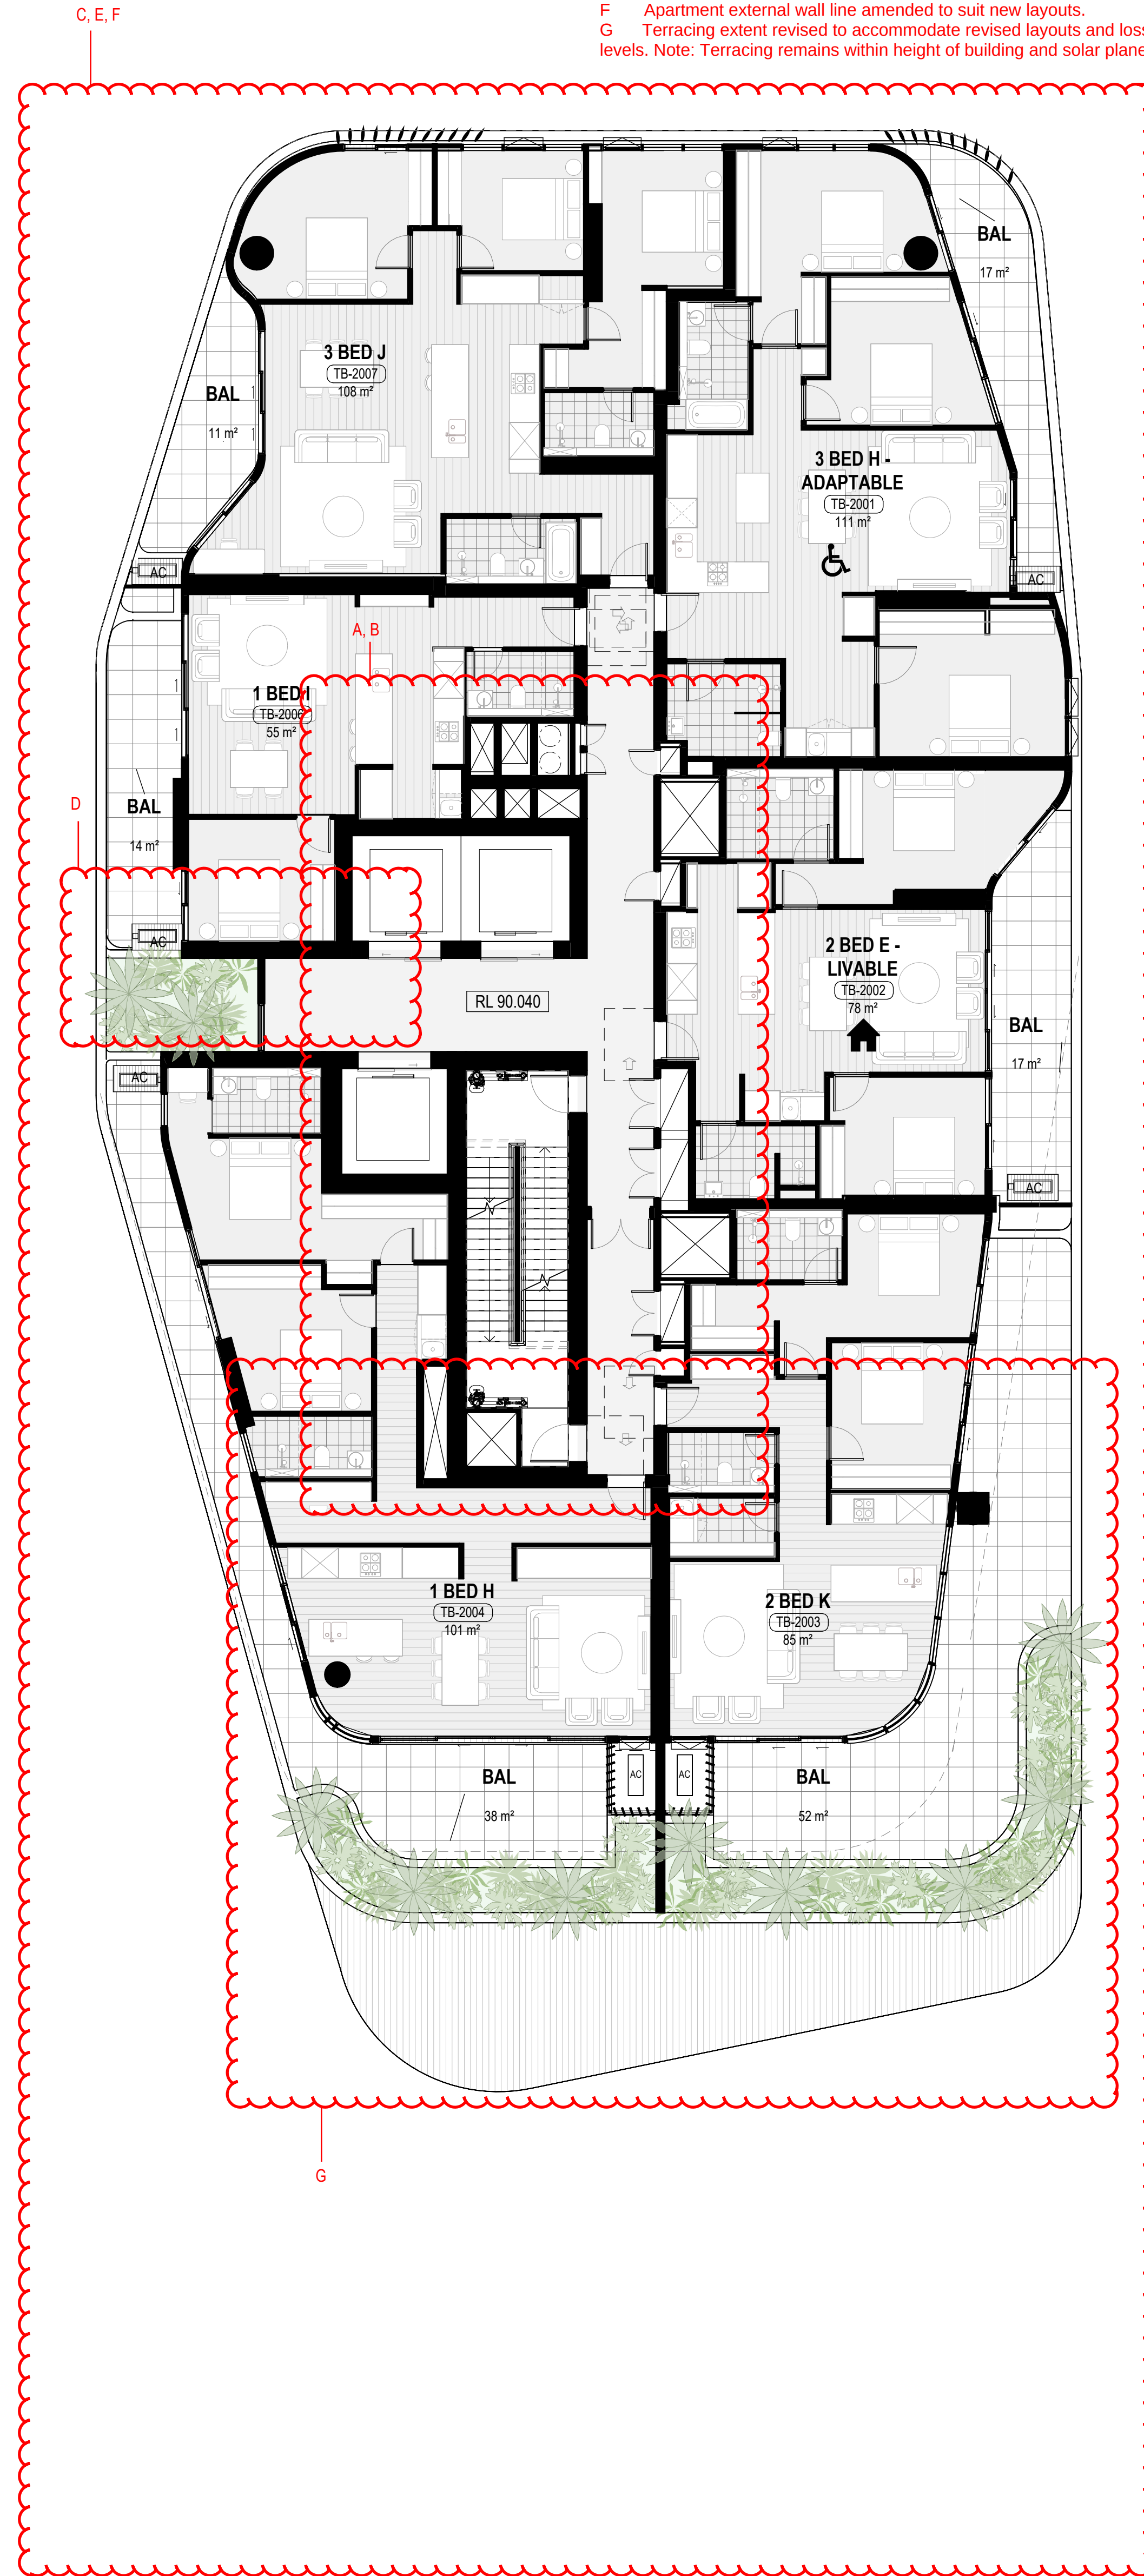

3 TOWER B - RESIDENTIAL LEVEL 20
1:100

- A Stair and core locations shifted.
B Services revised based on design development requirements.
C Apartment layouts revised to respond to:
o Services and structural changes
o Improve amenity and relationship to façade and balcony placement.
o Reduce long dog leg corridors.
o Introduction of island benches to kitchens where possible for improved amenity
o Bath to 3-bedroom apartments
D Condenser plant rooms added to residential floor levels.
E Apartments redistributed across the plate.
F Apartment external wall line amended to suit new layouts.
G Terracing extent revised to accommodate revised layouts and loss of area through lower levels. Note: Terracing remains within height of building and solar plane limits.

Rev#	Description	Date
A	FOR DEVELOPMENT APPLICATION	12/02/21
B		13/05/21
C	FOR DEVELOPMENT APPLICATION	03/06/22
D		01/03/24
E		28/03/24
F		06/04/24
G		30/04/24
H		31/05/24
I		26/06/24
J		15/07/24
K	FOR S4.55 SUBMISSION	29/08/24
L	S4.55 SUBMISSION - RESPONSE TO R#1	31/01/25
M	FOR S4.55 SUBMISSION	25/03/25
N	S4.55 SUBMISSION - RESPONSE TO R#1	26/06/25

General Notes

- THIS DOCUMENT IS THE COPYRIGHT OF STUDIO.SC
- ALL INFORMATION ILLUSTRATED ON THIS DOCUMENT IS TO BE CHECKED AND VERIFIED ON SITE.
- IN THE EVENT OF DISCREPANCIES REFER TO ARCHITECT PRIOR TO COMMENCEMENT OF THE WORK.
- DO NOT SCALE DRAWINGS MANUALLY OR ELECTRONICALLY.

KeyPlan

Client

2-4 Gifford Avenue
Macquarie Park NSW
2113 Australia
www.holdmark.com.au
+61 2 9695 5540

HOLDMARK

Architect

Studio.SC
Formerly Scott Carter

Level 1 One Chifley Square, Sydney NSW 2000, Australia
www.studio.sc.com.au +61 2 9557 3988

Consultants

Structural Engineer
Van Der Meer
www.vandermeer.com.au

Mechanical / Electrical / Fire Hydraulic Engineer
Goldfish and Bay
www.goldfishandbay.com.au

Vertical Transportation Engineer
KONE Elevators Pty Ltd
www.kone.com.au

Civil Engineer
Van Der Meer
www.vandermeer.com.au

Landscape Architect
Place Design Group
www.placedesigngroup.com

Surveyor
Ramsey Surveyors Pty Ltd
www.ramsey.com.au

Nominated Architect
EDWARD SALIB
9469

Project
BURWOOD PLACE
42-60 RAILWAY PARADE, BURWOOD NSW

Drawing Title
TOWER B - LEVELS 18-20

Project Status
DEVELOPMENT APPLICATION (S4.55)

Scale
1:100 @ A0

Bar Scale 1:100

Project No 2023055

Author

Check By

Rev

PRINT IN COLOUR

AR-DA-2310

N