

Last Saved: 12/12/2025 1:04:16 PM By: SAM BURGE
Last Printed: 12/12/2025 4:03:01 PM By: SAM BURGE

CLIENT

NSW DEPARTMENT OF EDUCATION

FORMER SHOALHAVEN


ANGLICAN SCHOOL SITE

(OPEN FOR PUBLIC

SPORTING USE)

COVER SHEET, LOCALITY PLAN

AND DRAWING SCHEDULE

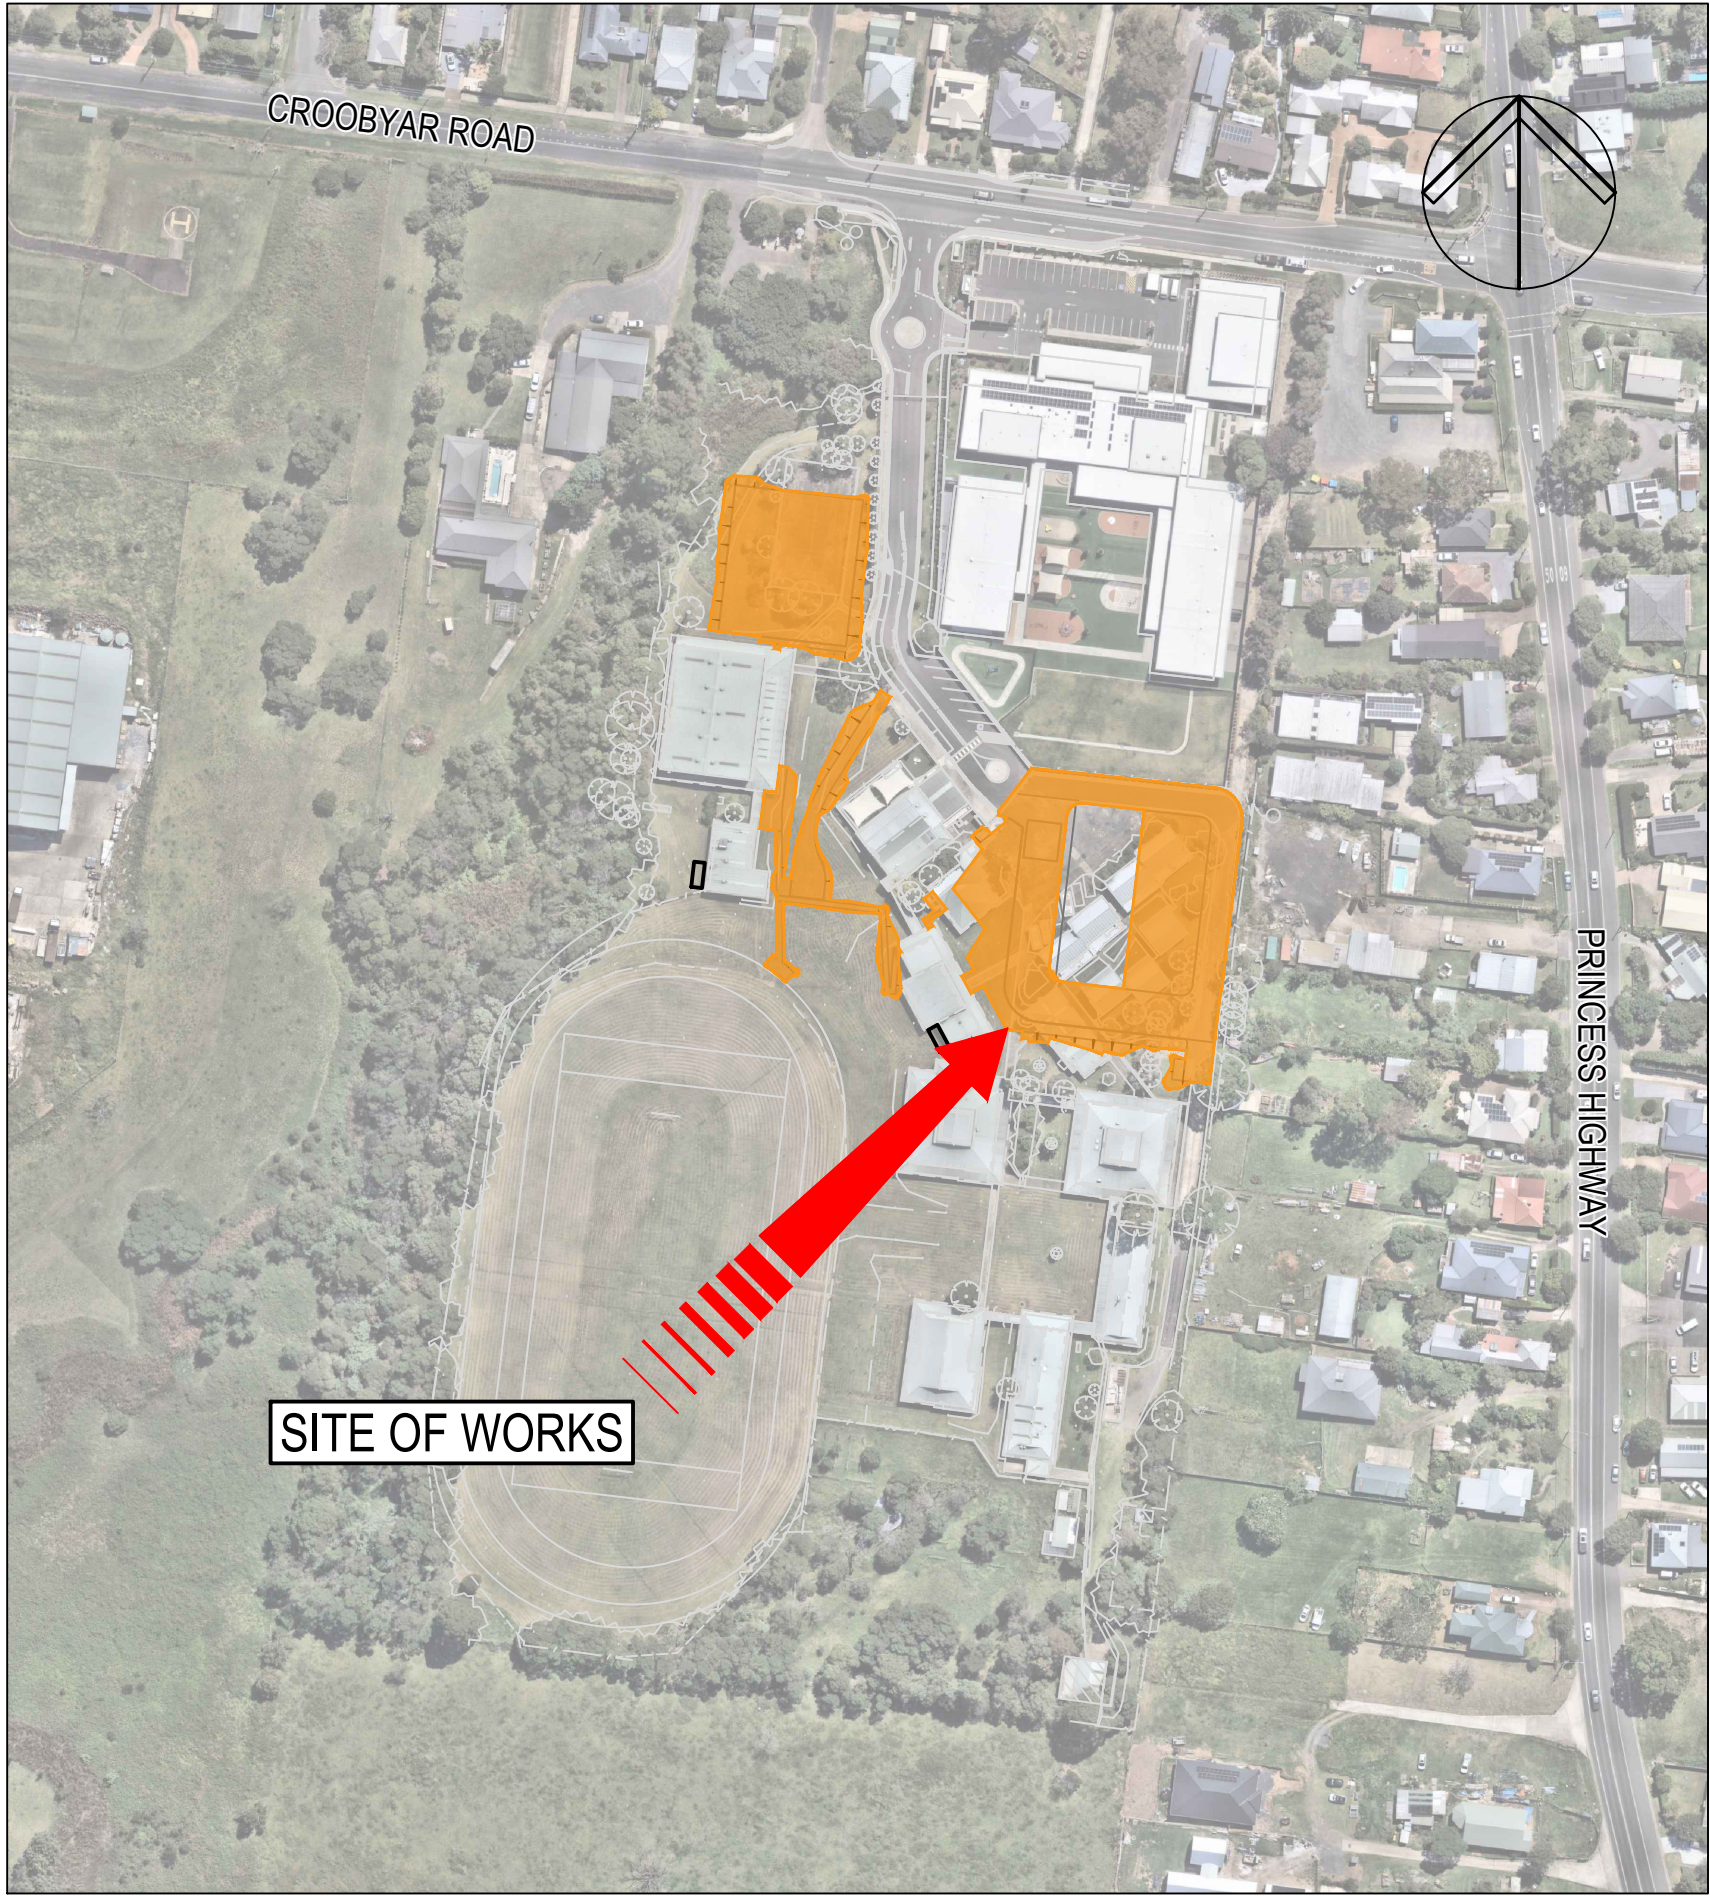

LOCALITY PLAN
SCALE 1:2000

DRAWING SCHEDULE									
DWG NAME	DRAWING NUMBER	DRAWING TITLE	REVISION	DATE	DWG NAME	DRAWING NUMBER	DRAWING TITLE	REVISION	DATE
FSAS-SINSW-00-GF-DR-C-00000	C-00001	COVER SHEET, LOCALITY PLAN AND DRAWING SCHEDULE	A	12.12.2025	FSAS-SINSW-00-GF-DR-C-04400	C-04401	STORMWATER MANAGEMENT DETAILS	A	12.12.2025
FSAS-SINSW-00-GF-DR-C-00010	C-00011	CONSTRUCTION NOTES	A	12.12.2025	FSAS-SINSW-00-GF-DR-C-04500	C-04501	STORMWATER MANAGEMENT OSD TANK PLAN VIEW, SECTIONS AND DETAILS	A	12.12.2025
FSAS-SINSW-00-GF-DR-C-01100	C-01101	BULK EARTHWORKS PLANS SHEET 1	A	12.12.2025	FSAS-SINSW-00-GF-DR-C-08100	C-08101	EROSION AND SEDIMENT CONTROL PLANS SHEET 1	A	12.12.2025
FSAS-SINSW-00-GF-DR-C-01100	C-01102	BULK EARTHWORKS PLANS SHEET 2	A	12.12.2025	FSAS-SINSW-00-GF-DR-C-08100	C-08102	EROSION AND SEDIMENT CONTROL PLANS SHEET 2	A	12.12.2025
FSAS-SINSW-00-GF-DR-C-01200	C-01201	BULK EARTHWORKS LONGITUDINAL SECTIONS SHEET 1	A	12.12.2025	FSAS-SINSW-00-GF-DR-C-08200	C-08201	EROSION AND SEDIMENT CONTROL NOTES SHEET 1	A	12.12.2025
FSAS-SINSW-00-GF-DR-C-01200	C-01202	BULK EARTHWORKS LONGITUDINAL SECTIONS SHEET 2	A	12.12.2025	FSAS-SINSW-00-GF-DR-C-08200	C-08201	EROSION AND SEDIMENT CONTROL NOTES SHEET 1	A	12.12.2025
FSAS-SINSW-00-GF-DR-C-01200	C-01203	BULK EARTHWORKS LONGITUDINAL SECTIONS SHEET 3	A	12.12.2025	FSAS-SINSW-00-GF-DR-C-08300	C-08301	EROSION AND SEDIMENT CONTROL DETAILS	A	12.12.2025
FSAS-SINSW-00-GF-DR-C-01200	C-01204	BULK EARTHWORKS LONGITUDINAL SECTIONS SHEET 4	A	12.12.2025	FSAS-SINSW-00-GF-DR-C-09100	C-09101	PAVEMENT PLANS SHEET 1	A	12.12.2025
FSAS-SINSW-00-GF-DR-C-02100	C-02101	GENERAL ARRANGEMENT PLANS SHEET 1	A	12.12.2025	FSAS-SINSW-00-GF-DR-C-09100	C-09102	PAVEMENT PLANS SHEET 2	A	12.12.2025
FSAS-SINSW-00-GF-DR-C-02100	C-02102	GENERAL ARRANGEMENT PLANS SHEET 2	A	12.12.2025	FSAS-SINSW-00-GF-DR-C-09400	C-09401	PAVEMENT PROFILES AND DETAILS	A	12.12.2025
FSAS-SINSW-00-GF-DR-C-04100	C-04101	STORMWATER MANAGEMENT PLANS SHEET 1	A	12.12.2025					
FSAS-SINSW-00-GF-DR-C-04100	C-04102	STORMWATER MANAGEMENT PLANS SHEET 2	A	12.12.2025					
FSAS-SINSW-00-GF-DR-C-04300	C-04301	STORMWATER MANAGEMENT LONGITUDINAL SECTIONS	A	12.12.2025					

ISSUED FOR CONCEPT DESIGN

12.12.2025

CLIENT:

COUNCIL:

ARCHITECT:



CAD File: H:\10947 Former Shoalhaven Anglican School\30 Civil\30.1 Drawings\01 Substage 1\01 Current Drawings\FSAS-SINSW-00-GF-DR-C-00000.dwg

SAFETY IN DESIGN


1. THE DESIGN SAFETY ASSESSMENT HAS BEEN CARRIED OUT WITH REFERENCE TO CURRENT WHS REGULATIONS FOR DESIGN TO BE SAFE SO FAR AS REASONABLY PRACTICABLE. HAZARD AND RISK IDENTIFICATION IS BASED ON INFORMATION AVAILABLE TO THE DESIGNER AT THE TIME OF THE DESIGN.
2. ASSESSMENT IS LIMITED TO THE SCOPE OF INDESCO'S COMMISSION INCLUDING:
 - SCOPE 1
 - SCOPE 2
 - SCOPE 3
3. IDENTIFIED HAZARDS ARE THOSE WHICH ARE AFFECTED BY THE DESIGN, AND ARE WITHIN THE CONTROL OF THE DESIGNER.
4. HAZARDS AND RISK RELATING TO CONSTRUCTION, OPERATION, MAINTENANCE AND DEMOLITION MUST BE CONSIDERED BY THE OWNER, MANAGER, BUILDER, USER, MAINTAINER AND DEMOLISHER. ALL SUCH ENTITIES ARE ASSUMED TO BE QUALIFIED, COMPETENT AND EXPERIENCED.
5. SEEK ADVICE WHERE ACTIVITIES ARE OUTSIDE THE FIELD OF EXPERIENCE OF THE OPERATOR/BUILDER/MAINTAINER, INCLUDING BUT NOT LIMITED TO QUALIFIED STRUCTURAL AND GEOTECHNICAL ENGINEERS.
6. NO ATYPICAL HAZARDS HAVE BEEN IDENTIFIED IN THE DESIGN PROCESS.

ATYPICAL HAZARDS IDENTIFIED ARE;
 - HAZARD 1
 - HAZARD 2
 - HAZARD 3
7. WHERE STATE OR TERRITORY LEGISLATION EXISTS, OR OTHERWISE AS MAY BE REQUIRED, A DESIGN VERIFICATION STATEMENT WILL BE PROVIDED BY THE CONSULTING ENGINEER.

REV.	DESCRIPTION	DRAWN	APPROVED	DATE	CLIENT:	COUNCIL:	ARCHITECT:	PROJECT TITLE	DESIGNED BK	DRAWN SB	CHECKED BK	APPROVED AB	DRAWING TITLE			
								FORMER SHOALHAVEN ANGLICAN SCHOOL SITE (OPEN FOR PUBLIC SPORTING USE)					CONSTRUCTION NOTES			
												DRAWING STATUS ISSUED FOR CONCEPT DESIGN				
												SCALECOORDINATE SYSTEM GDA2020DATUM AHD71				
												SHEET SIZEPROJECT NUMBERDRAWING NUMBERREVISION A110947C-00011A				
A	ISSUED FOR CONCEPT DESIGN	SB	AB	12.12.2025												

CAD File: H:\10947 Former Shoalhaven Anglican School\30 Civil\301 Drawings\01 Substage 101 Current Drawings\FSAS-SINSW-00-GF-DR-C-01100.dwg
Last Plotted: 12/12/2025 4:27:59 PM By: SAM BURGE Last Saved: 12/12/2025 11:30:45 AM By: SAM BURGE

CAD File: H:\10947 Former Shoalhaven Anglican School\30 Civil\301 Drawings\01 Substage 101 Current Drawings\FSAS-SINSW-00-GF-DR-C-01100.dwg

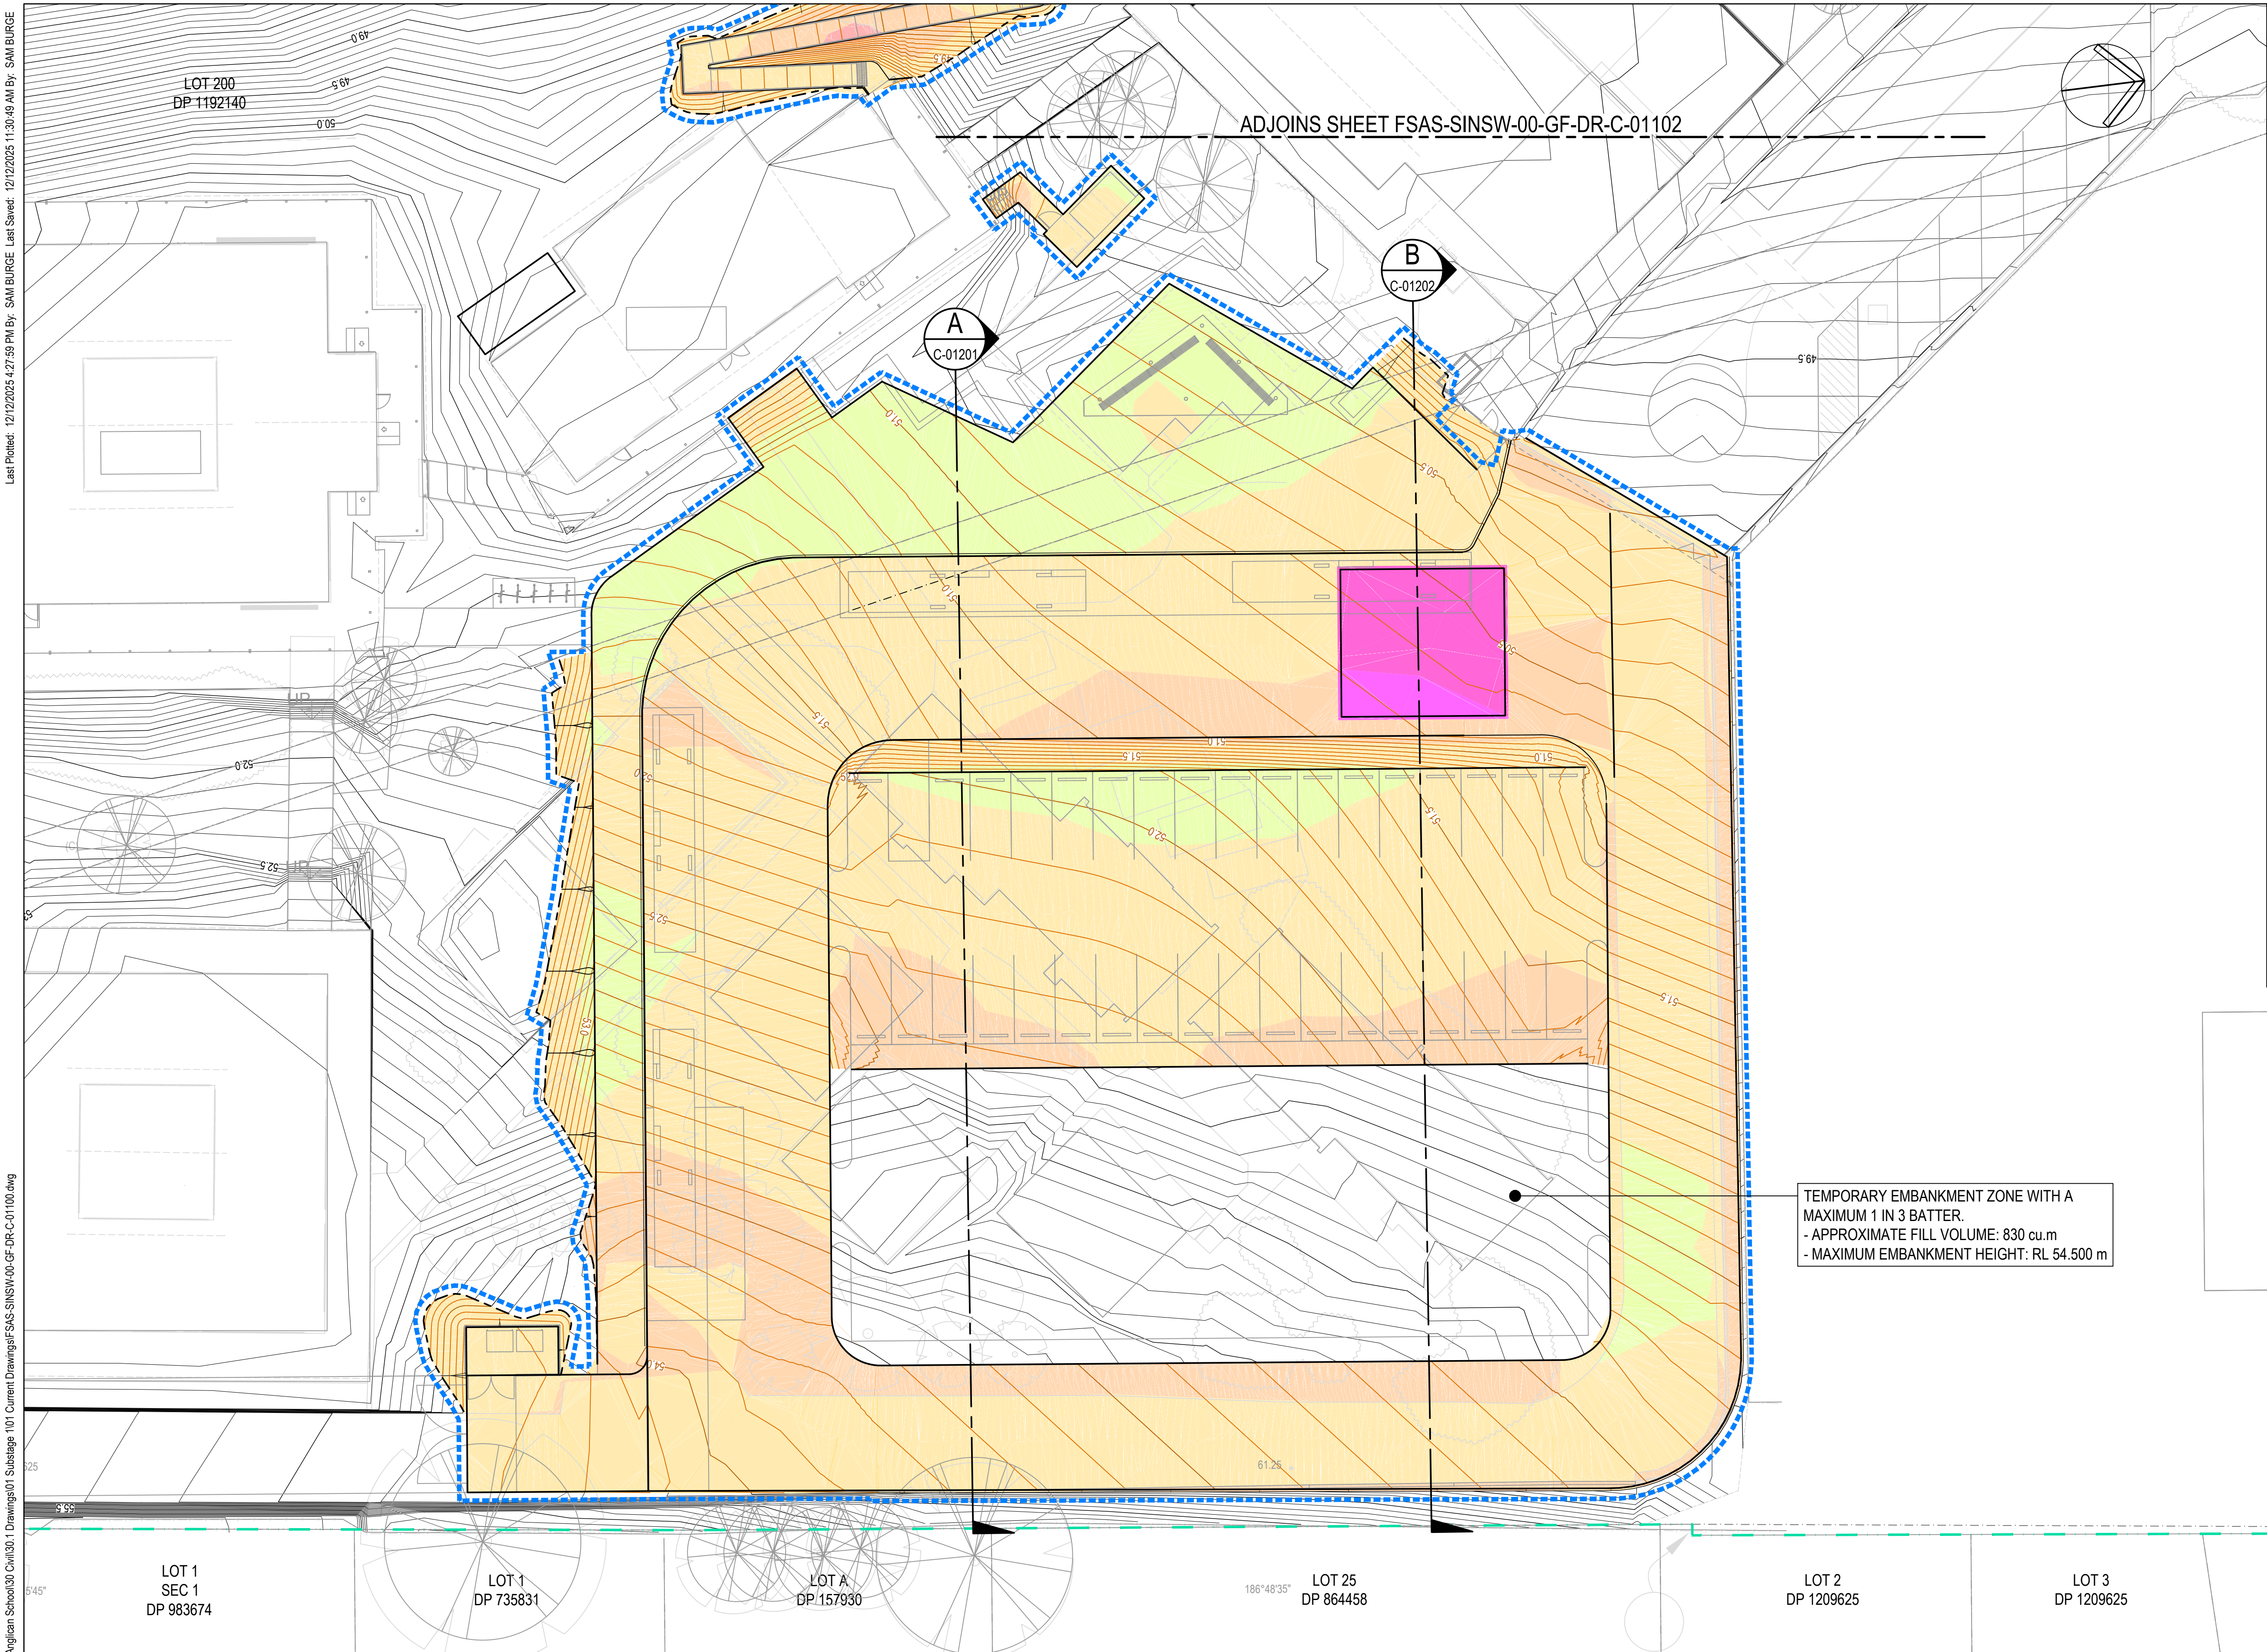

LEGEND			
SURFACE ANALYSIS: ELEVATION RANGES			
NUMBER	COLOR	MINIMUM ELEVATION (m)	MAXIMUM ELEVATION (m)
1		-999	-2.5
2		-2.5	-2.0
3		-2.0	-1.5
4		-1.5	-1.0
5		-1.0	-0.5
6		-0.5	0
7		0	0.5
8		0.5	1.0
9		1.0	1.5
10		1.5	2.0
11		2.0	2.5
12		2.5	3.0
13		3.0	999


EARTHWORKS QUANTITIES
TOTAL CUT (INCLUDING 200 mm TOPSOIL REMOVAL) = -1,875.615 m³
TOTAL FILL = 245.921 m³
TOTAL BALANCE (CUT OVER FILL) = -1,629.693 m³
(NET VOLUME INCLUDES STRIPPED SOIL AND, AS THIS IS ASSUMED TO BE REMOVED OR KEPT FROM SITE) 200 mm TOPSOIL REMOVAL = 1,084.800 cu.m

VOLUMES DO NOT ACCOUNT FOR, BOXING, SERVICE TRENCHING, INTERNAL FOOTPATH WORKS, BULKING FACTORS, RETAINING WALLS.

CUT FILL VOLUMES TO BE REFINED AT DESIGN DEVELOPMENT STAGE TO ACCOUNT FOR BUILDING AND PAVEMENT SLABS.

RESIDUAL SOIL QUANTITIES
TOTAL CUT: -1,629.693 m³
200 mm TOPSOIL REMOVAL: -1,084.800 m³
RESIDUAL SOIL QUANTITY: 11,629.693 m³ - 1,084.800 m³ = -544.893 m³


TEMPORARY EMBANKMENT ZONE WITH A MAXIMUM 1 IN 3 BATTER.
- APPROXIMATE FILL VOLUME: 830 cu.m
- MAXIMUM EMBANKMENT HEIGHT: RL 54.500 m

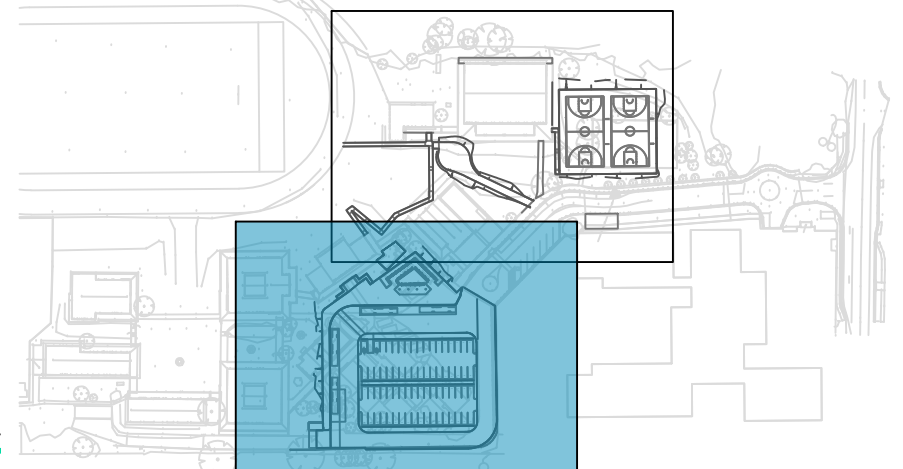

KEY PLAN

CAD File: H:\10947 - Former Shoalhaven	REV.	DESCRIPTION	DRAWN	APPROVED	DATE	CLIENT:	COUNCIL:	ARCHITECT:	 INDESCO INDESCO PTY LTD www.indesco.com.au ABN: 57 008 581 066	PROJECT TITLE				DESIGNED BK	DRAWN SB	CHECKED BK	APPROVED AB	DRAWING TITLE	
						 Shoalhaven City Council	FORMER SHOALHAVEN ANGLICAN SCHOOL SITE (OPEN FOR PUBLIC SPORTING USE)	DRAWING STATUS				BULK EARTHWORKS	
								ISSUED FOR CONCEPT DESIGN				PLANS	
								SCALE 1:200		COORDINATE SYSTEM GDA2020		DATUM AHD71	DRAWING NUMBER	
								SHEET SIZE A1		PROJECT NUMBER 10947		C-01101	

CAD File: H:\10947 Former Shoalhaven Anglican School\30 Civil\301 Drawings\01 Substage 101 Current Drawings\FSAS-SINSW-00-GF-DR-C-01100.dwg
Last Plotted: 12/12/2025 4:28:01 PM By: SAM BURGE Last Saved: 12/12/2025 11:30:45 AM By: SAM BURGE

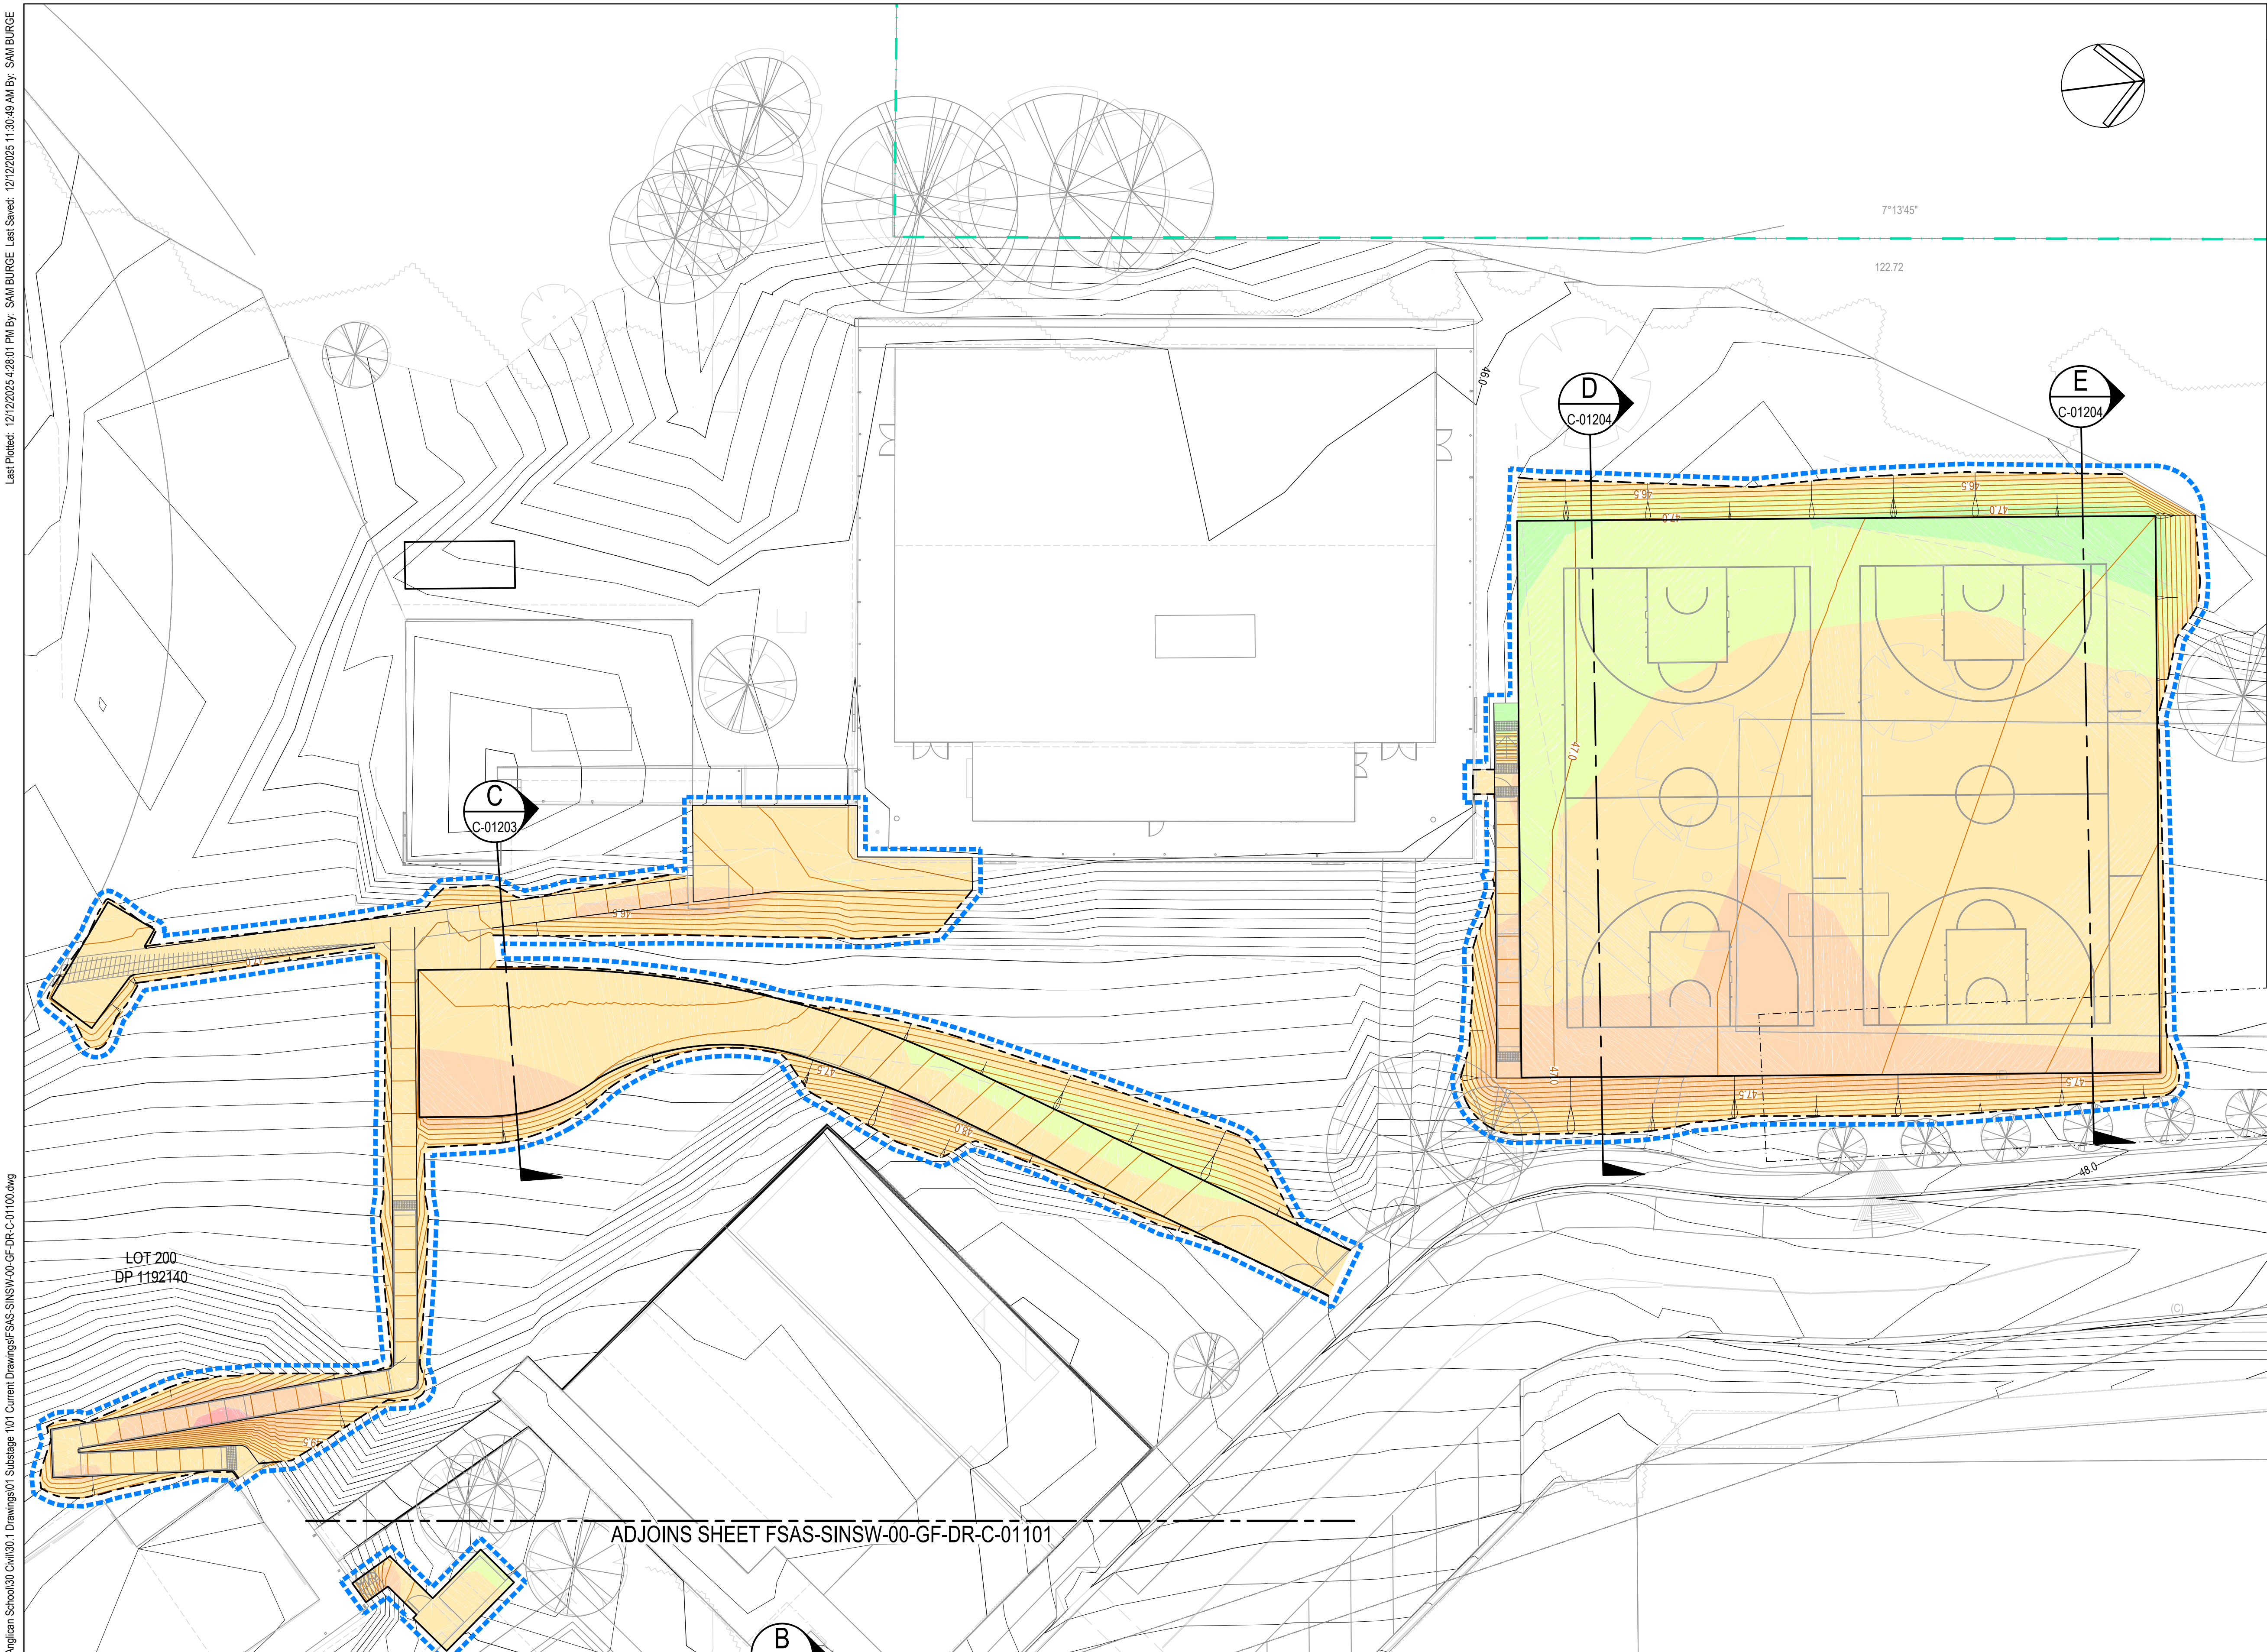


LEGEND			
SURFACE ANALYSIS: ELEVATION RANGES			
NUMBER	COLOR	MINIMUM ELEVATION (m)	MAXIMUM ELEVATION (m)
1		-999	-2.5
2		-2.5	-2.0
3		-2.0	-1.5
4		-1.5	-1.0
5		-1.0	-0.5
6		-0.5	0
7		0	0.5
8		0.5	1.0
9		1.0	1.5
10		1.5	2.0
11		2.0	2.5
12		2.5	3.0
13		3.0	999

EARTHWORKS QUANTITIES
TOTAL CUT (INCLUDING 200 mm TOPSOIL REMOVAL) = -1,875.615 m³
TOTAL FILL = 245.921 m³
TOTAL BALANCE (CUT OVER FILL) = -1,629.693 m³
(NET VOLUME INCLUDES STRIPPED SOIL AND, AS THIS IS ASSUMED TO BE REMOVED OR KEPT FROM SITE) 200 mm TOPSOIL REMOVAL = 1,084.800 cu.m


VOLUMES DO NOT ACCOUNT FOR, BOXING, SERVICE TRENCHING, INTERNAL FOOTPATH WORKS, BULKING FACTORS, RETAINING WALLS.

CUT FILL VOLUMES TO BE REFINED AT DESIGN DEVELOPMENT STAGE TO ACCOUNT FOR BUILDING AND PAVEMENT SLABS.

RESIDUAL SOIL QUANTITIES
TOTAL CUT: -1,629.693 m³
200 mm TOPSOIL REMOVAL: -1,084.800 m³
RESIDUAL SOIL QUANTITY: 11,629.693 m³ - 1,084.800 m³ = -544.893 m³

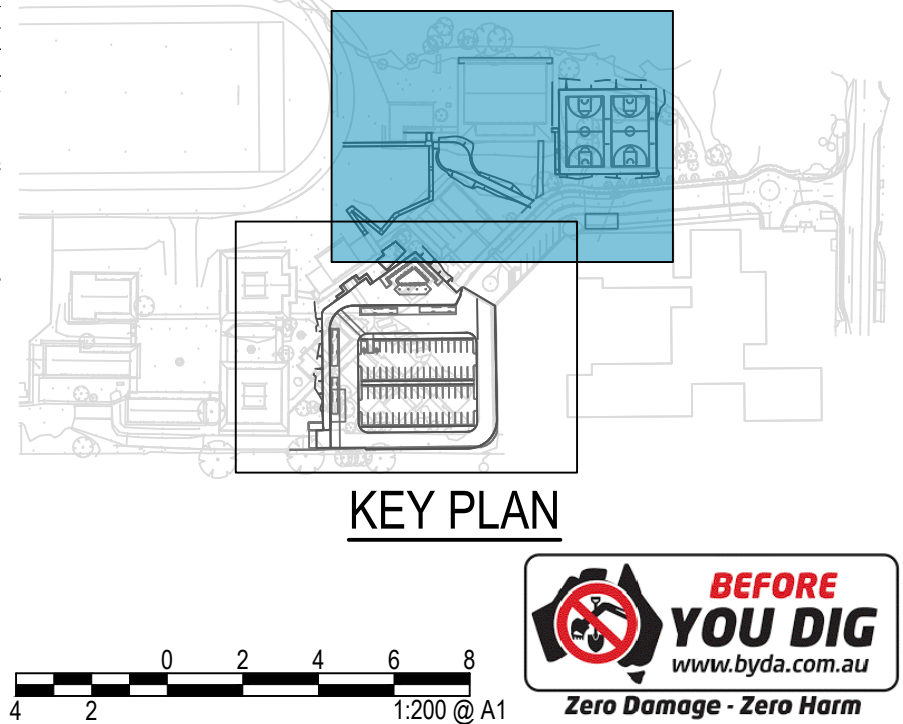

REV.	DESCRIPTION	DRAWN	APPROVED	DATE	CLIENT:	COUNCIL:	ARCHITECT:	PROJECT TITLE	DESIGNED BK	DRAWN SB	CHECKED BK	APPROVED AB	DRAWING STATUS	DRAWING TITLE	REVISION
A	ISSUED FOR CONCEPT DESIGN	SB	AB	12.12.2025	 Education Public Schools			FORMER SHOALHAVEN ANGLICAN SCHOOL SITE (OPEN FOR PUBLIC SPORTING USE)	SCALE 1:200	COORDINATE SYSTEM GDA2020	DATUM AHD71	DRAWING STATUS ISSUED FOR CONCEPT DESIGN	BULK EARTHWORKS PLANS SHEET 2	DRAWING NUMBER C-01102	A

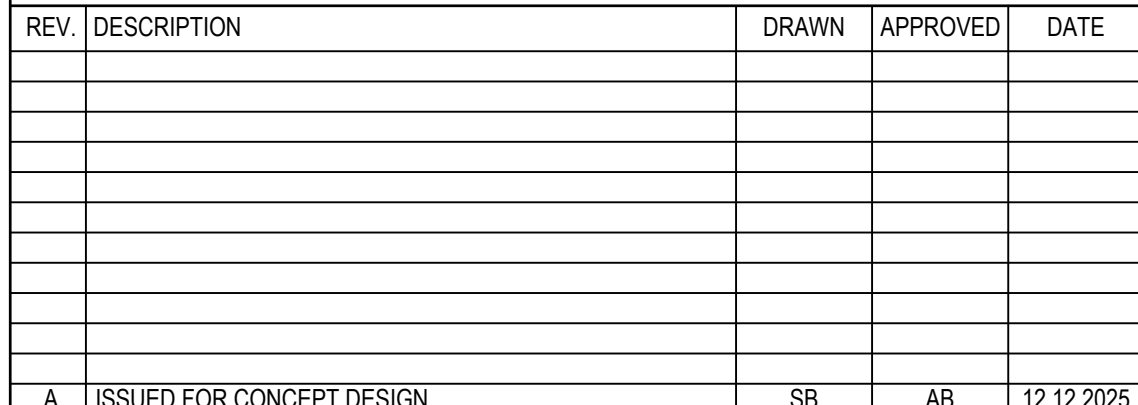

REV.	DESCRIPTION	DRAWN	APPROVED	DATE
A	ISSUED FOR CONCEPT DESIGN	SR	AR	12 12 2025



NSW
GOVERNMENT

Education
Public Schools

COUNCIL:

Shoalhaven
City Council


INDESCO PTY LTD www.indesco.com.au
ABN: 37 008 581 066

PROJECT TITLE


FORMER SHOALHAVEN
ANGLICAN SCHOOL SITE
(OPEN FOR PUBLIC
SPORTING USE)

DESIGNED BK	DRAWN SB	CHECKED BK	APPROVED AB
DRAWING STATUS			
ISSUED FOR CONCEPT DESIGN			
SCALE AS SHOWN	COORDINATE SYSTEM GDA2020		DATUM AHD71
SHEET SIZE A1	PROJECT NUMBER 10947		

DRAWING TITLE
BULK EARTHWORKS
LONGITUDINAL SECTIONS
SHEET 1

DRAWING NUMBER	REVISION
C-01201	A

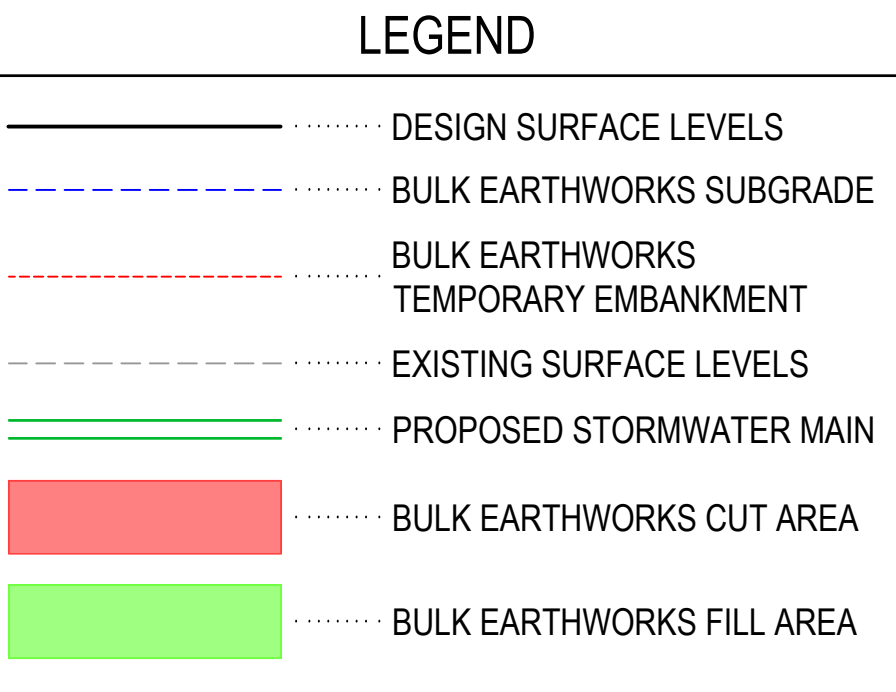

[illegible]

REV.	DESCRIPTION	DRAWN	APPROVED	DATE
A	ISSUED FOR CONCEPT DESIGN	SR	AR	12-12-2025



NSW
GOVERNMENT

Education
Public Schools



INDESCO
INDESCO PTY LTD www.indesco.com.au
ARN: 37 008 581 066

PROJECT TITLE


FORMER SHOALHAVEN
ANGLICAN SCHOOL SITE
(OPEN FOR PUBLIC
SPORTING USE)

DESIGNED BK	DRAWN SB	CHECKED BK	APPROVED AB
DRAWING STATUS ISSUED FOR CONCEPT DESIGN			
SCALE AS SHOWN	COORDINATE SYSTEM GDA2020		DATUM AHD71
SHEET SIZE A1	PROJECT NUMBER 10947		

DRAWING TITLE
BULK EARTHWORKS
LONGITUDINAL SECTIONS
SHEET 2

DRAWING NUMBER	REVISION
C-01202	A



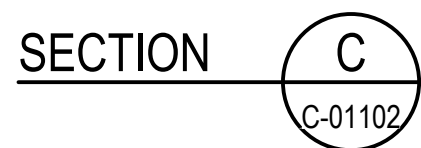

		IAL	EWL	MP02	EXR	IAR	IAL	EHL		EHL	IAL
DESIGN		46.543	46.828	46.830	46.833	47.013	47.120	47.073		47.175	47.696
SUBGRADE		46.343	46.628	46.630	46.633	46.813	46.920	46.873		46.975	47.496
EXISTING		46.543	46.790	46.942	46.983	47.013	47.120	47.128		47.610	47.696
OFFSET		-7.904	-7.054	-6.303	-5.552	-5.013	-3.093	-2.953		5.918	7.488

REV.	DESCRIPTION	DRAWN	APPROVED	DATE
A	ISSUED FOR CONCEPT DESIGN	SR	AR	12-12-2025

CLIENT:

 **Education**
Public Schools

COUNCIL:

Shoalhaven
City Council

**INDESCO**
INDESCO PTY LTD www.indesco.com.au
ARN: 37 008 581 066

PROJECT TITLE

FORMER SHOALHAVEN
ANGLICAN SCHOOL SITE
(OPEN FOR PUBLIC
SPORTING USE)

DESIGNED BK	DRAWN SB	CHECKED BK	APPROVED AB	DRAWING TITLE BULK EARTHWORKS LONGITUDINAL SECTIONS SHEET 3
DRAWING STATUS ISSUED FOR CONCEPT DESIGN				
SCALE AS SHOWN	COORDINATE SYSTEM GDA2020	DATUM AHD71		
SHEET SIZE A1	PROJECT NUMBER 10947	DRAWING NUMBER C-01203		
				REVISION A



The diagram illustrates a cross-section of a road profile. The top section is labeled 'SPORT FIELD' and shows a 0.5% slope. Below this, the profile is divided into sections with different slopes: a 3% slope on the left and a 0.5% slope on the right. The profile is shown in a cross-section view, with the road surface and subgrade indicated. The 'DATUM 45' label is positioned at the bottom left of the diagram.

	IAL	EHL MED1		EHL MED1	IAL
	46.303	47.175		47.329	47.932
	46.103	46.950		47.104	47.732
	46.303	46.201		47.792	47.932
	-30.653	-28.037		5.965	7.775


SECTION E
C-01102

DRAWING TITLE	
BULK EARTHWORKS LONGITUDINAL SECTIONS SHEET 4	
DRAWING NUMBER	REVISION
C-01204	A




12/12/2025 4:04:04 PM By: SAM BURGE Last Saved: 12/12/2025 3:45:48 PM By: SAM BURGE

CAD File: H10947 Former Shoalhaven Anglican School/30 Cwll130 - 1 Drawings/01 Substage 101 Current Drawings/FSAS-SINSW-00-GF-DR-C-02100.dwg

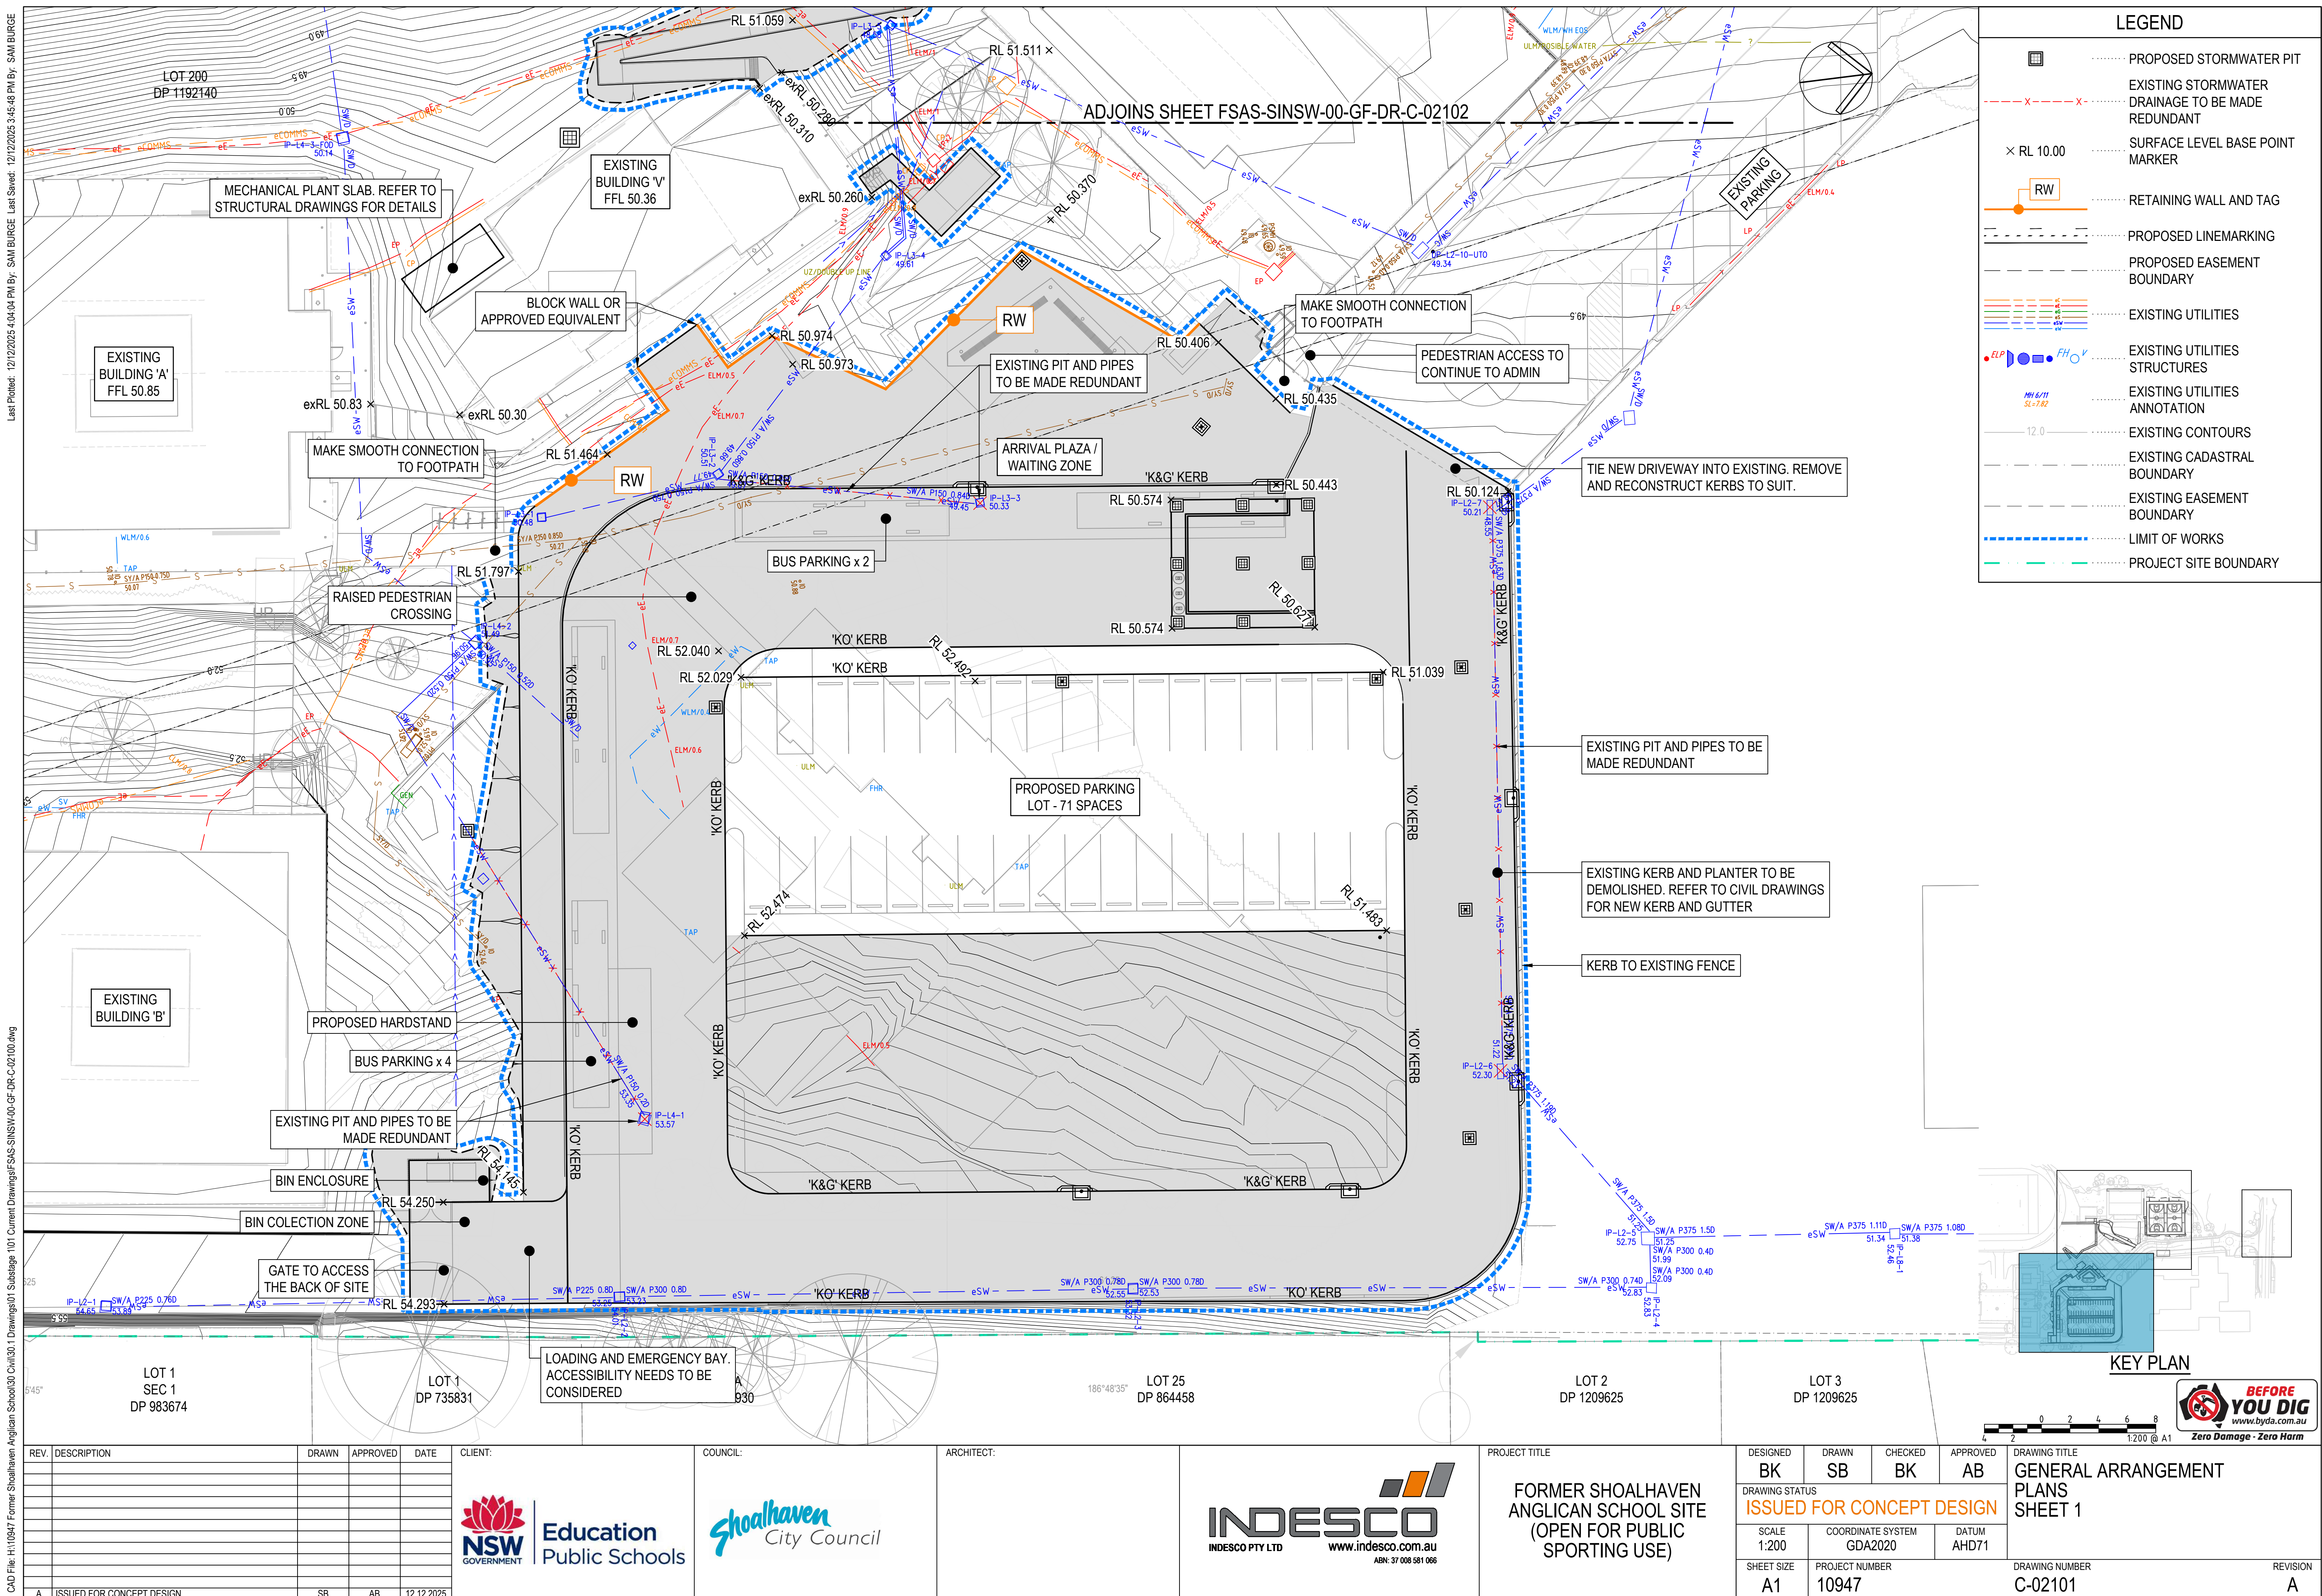

CAD File: H110947 Former Shoalhaven Anglican School/30 Cwll301 Drawings01 Substage 101 Current DrawingsFSAS-SINSW-00-GF-DR-C-02102.dwg
Last Plotted: 12/12/2025 4:04:06 PM By: SAM BURGE Last Saved: 12/12/2025 3:45:48 PM By: SAM BURGE

CAD File: H110947 Former Shoalhaven Anglican School/30 Cwll301 Drawings01 Substage 101 Current DrawingsFSAS-SINSW-00-GF-DR-C-02102.dwg

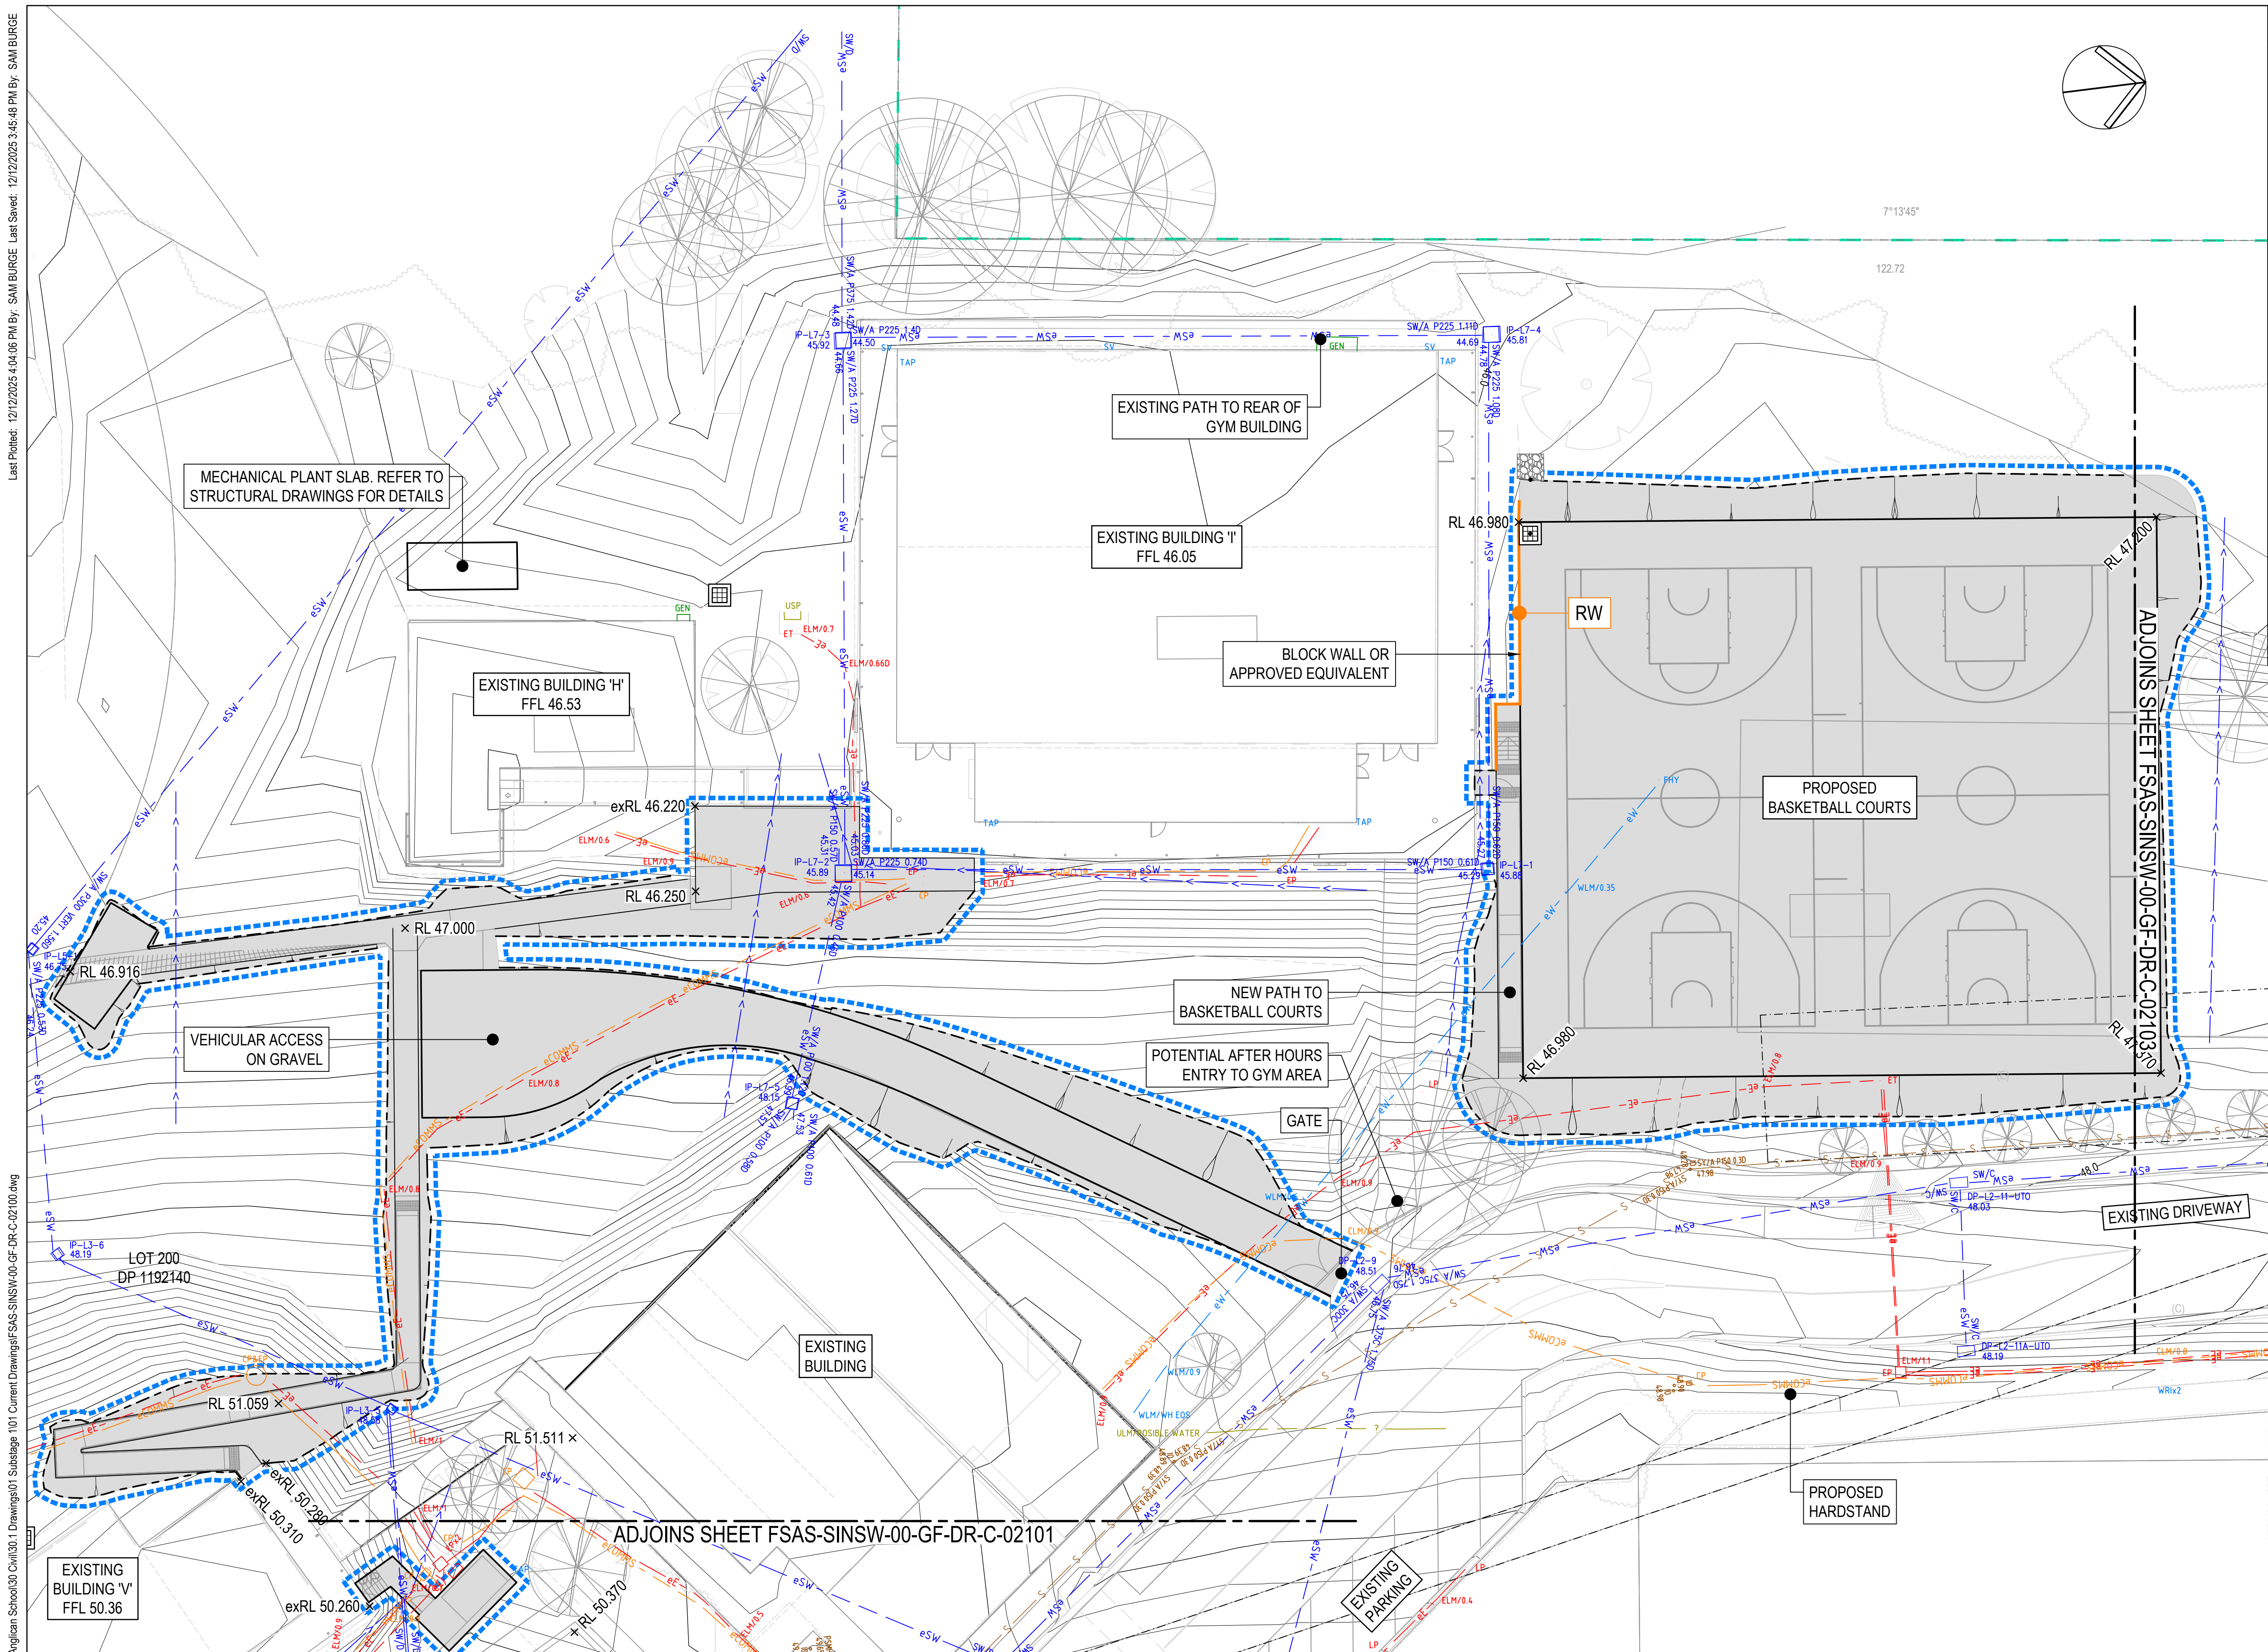

LEGEND

PROPOSED STORMWATER PIT

EXISTING STORMWATER DRAINAGE TO BE MADE REDUNDANT

× RL 10.00 SURFACE LEVEL BASE POINT MARKER

RW RETAINING WALL AND TAG

PROPOSED LINEMARKING

PROPOSED EASEMENT BOUNDARY

EXISTING UTILITIES

EXISTING UTILITIES STRUCTURES

EXISTING UTILITIES ANNOTATION


12.0 EXISTING CONTOURS

EXISTING CADASTRAL BOUNDARY

EXISTING EASEMENT BOUNDARY

LIMIT OF WORKS

PROJECT SITE BOUNDARY

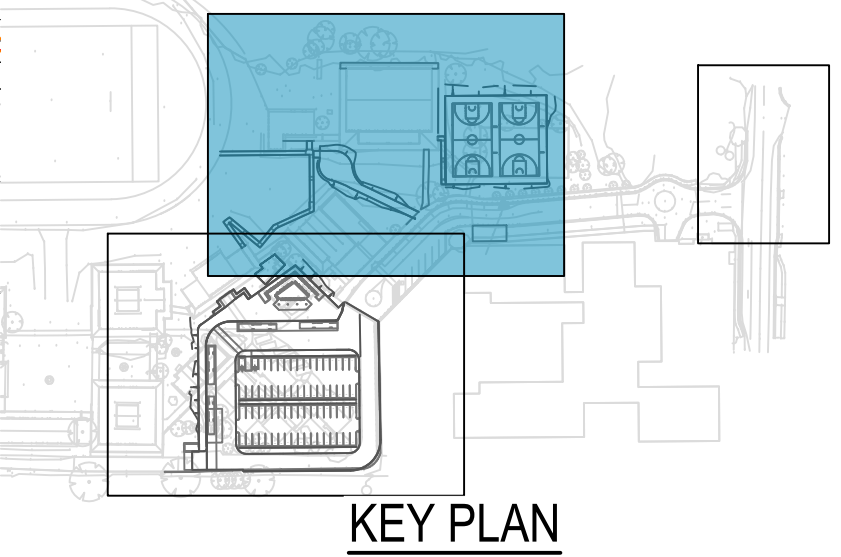


0 2 4 6 8
1:200 @ A1

www.byda.com.au
Zero Damage - Zero Harm

REV.	DESCRIPTION	DRAWN	APPROVED	DATE	CLIENT:	COUNCIL:	ARCHITECT:	PROJECT TITLE	DESIGNED BK	DRAWN SB	CHECKED BK	APPROVED AB	DRAWING TITLE GENERAL ARRANGEMENT PLANS SHEET 2
A	ISSUED FOR CONCEPT DESIGN	SB	AB	12.12.2025				FORMER SHOALHAVEN ANGLICAN SCHOOL SITE (OPEN FOR PUBLIC SPORTING USE)	ISSUED FOR CONCEPT DESIGN	1:200	COORDINATE SYSTEM GDA2020	DATUM AHD71	DRAWING NUMBER C-02102
										SHEET SIZE A1	PROJECT NUMBER 10947		REVISION A

LOT 1
DP 1105993

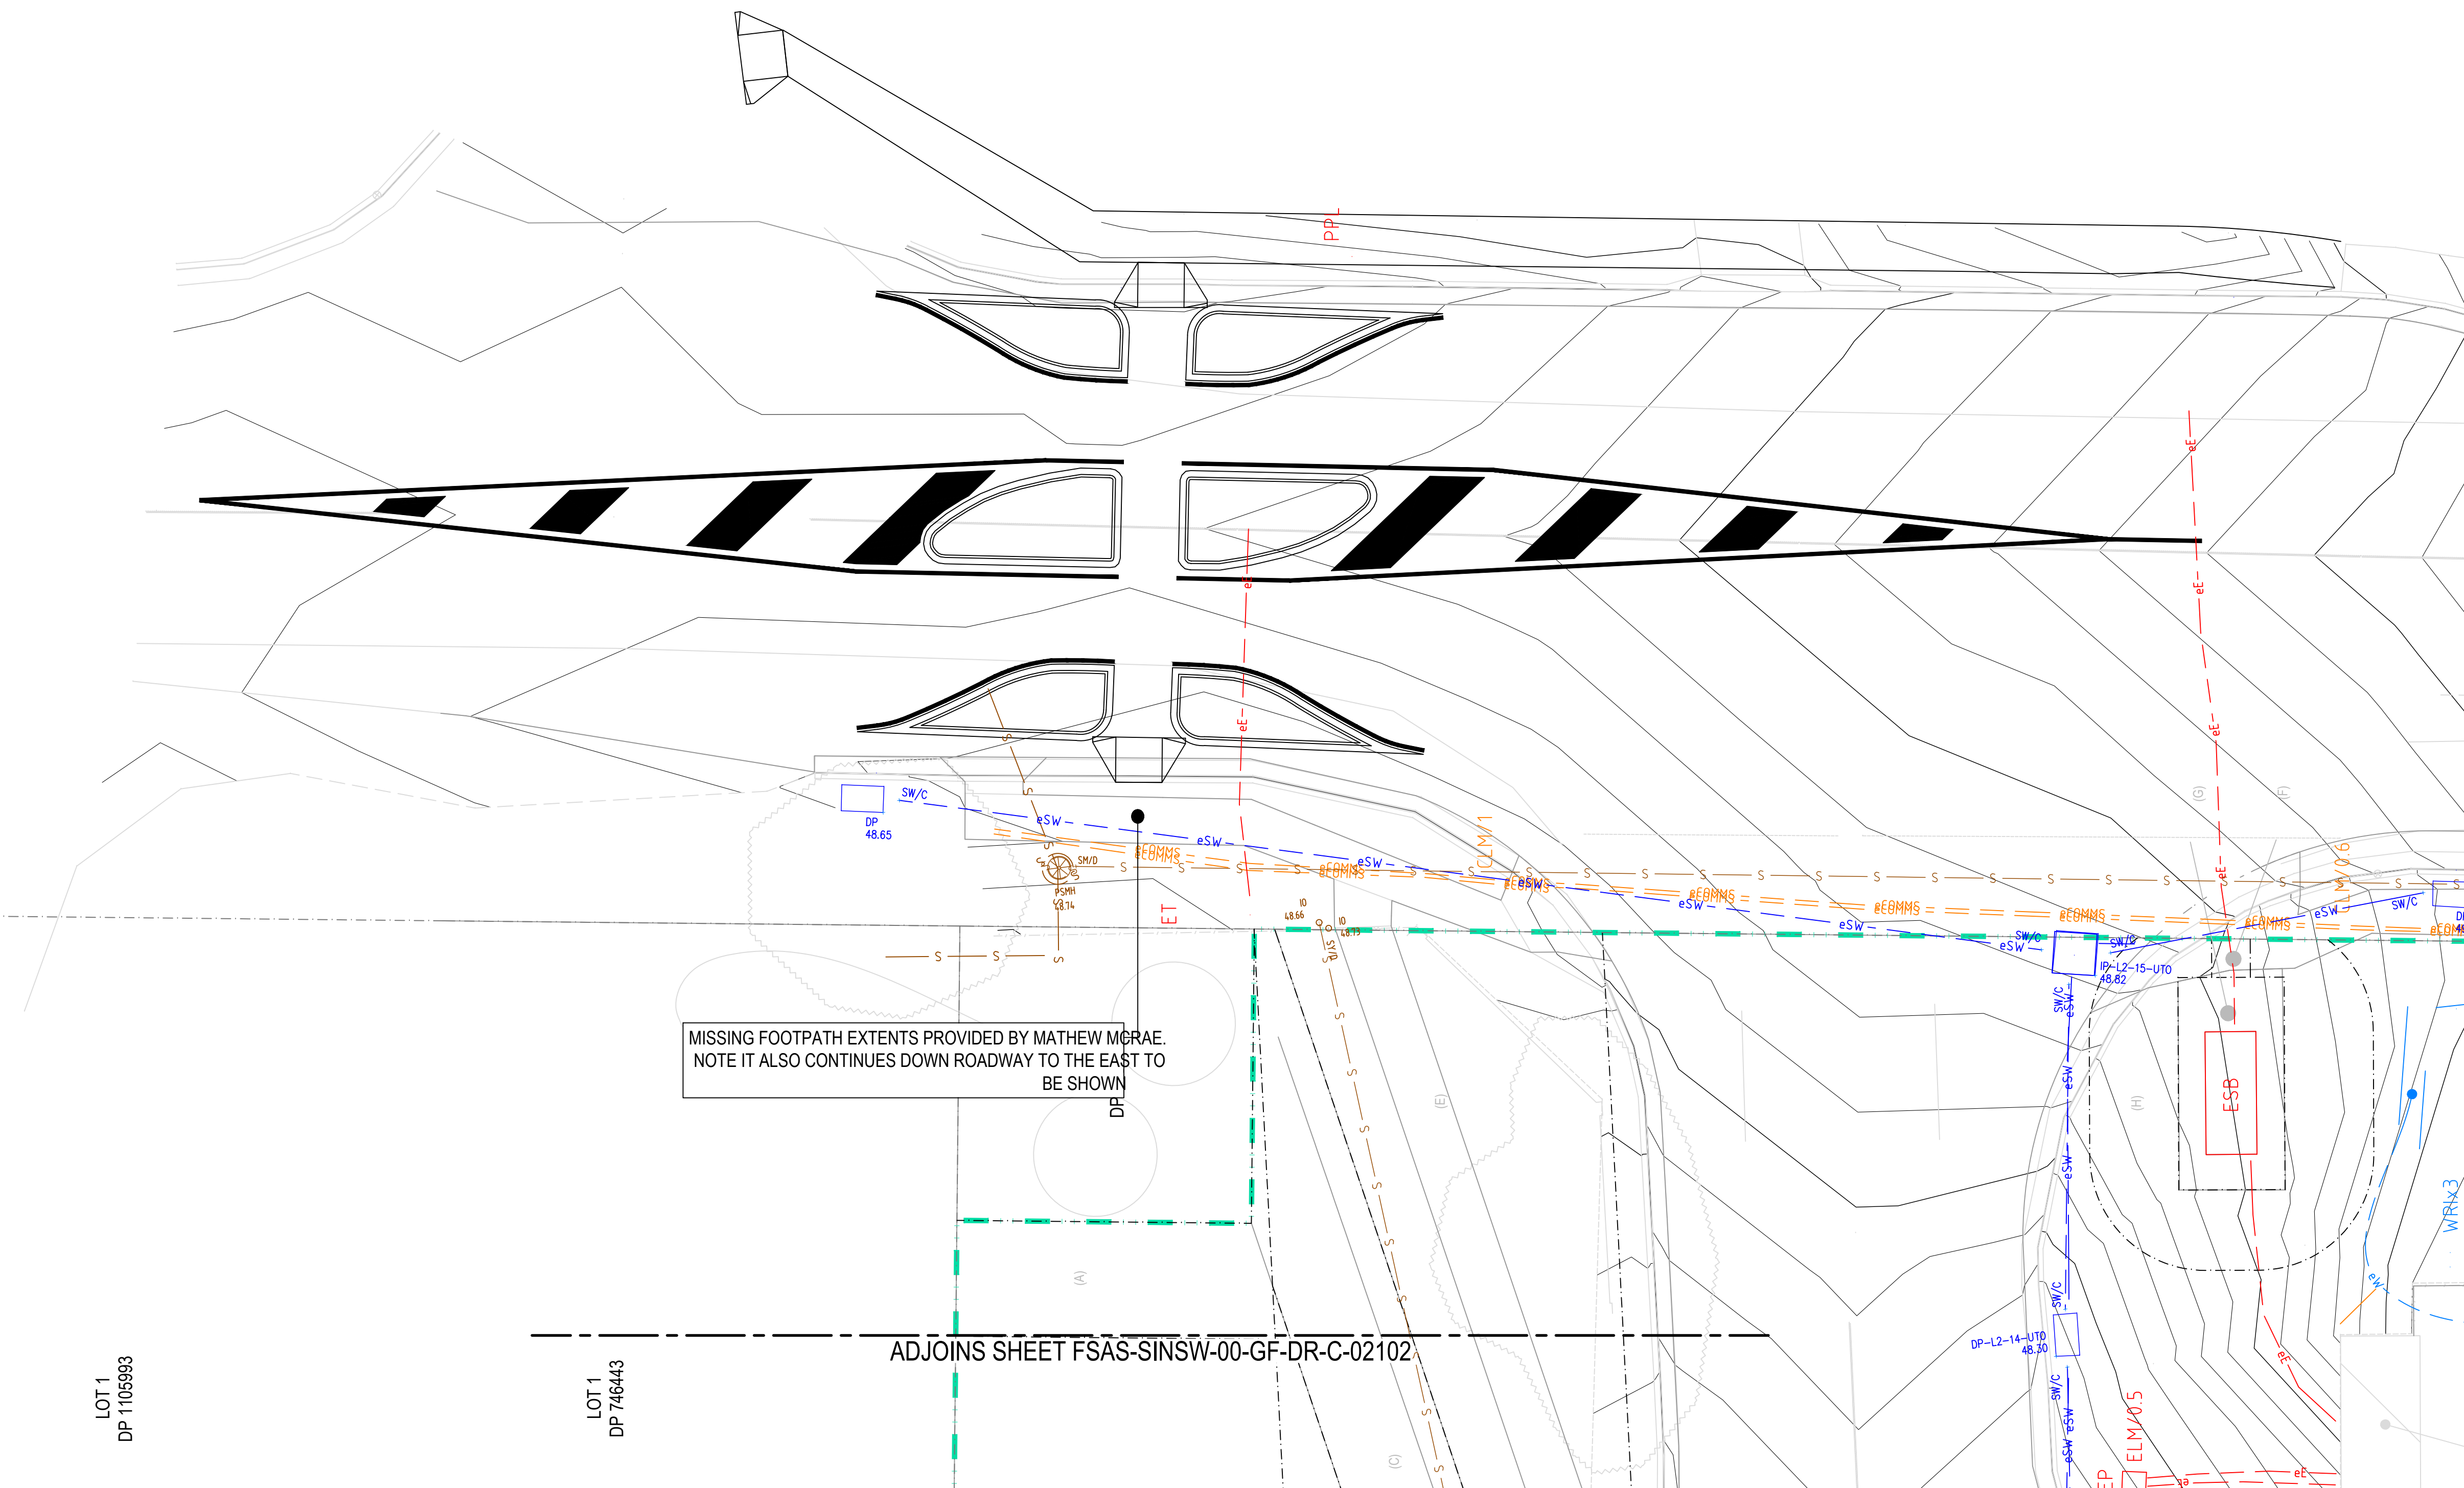

MISSING FOOTPATH EXTENTS PROVIDED BY MATHEW MCRAE.
NOTE IT ALSO CONTINUES DOWN ROADWAY TO THE EAST TO
BE SHOWN

ADJOINS SHEET FSAS-SINSW-00-GF-DR-C-02102

REV.	DESCRIPTION	DRAWN	APPROVED	DATE
A	ISSUED FOR CONCEPT DESIGN	SR	AR	12 12 2025

CLIENT:



Education
Public Schools

COUNCIL:



ARCHITECT:



PROJECT TITLE

FORMER SHOALHAVEN
ANGLICAN SCHOOL SITE
(OPEN FOR PUBLIC
SPORTING USE)

DESIGNED BK	DRAWN SB	CHECKED BK	APPROVED AB
DRAWING STATUS			
ISSUED FOR CONCEPT DESIGN			
SCALE 1:200	COORDINATE SYSTEM GDA2020		DATUM AHD71
SHEET SIZE A1	PROJECT NUMBER 10947		

	DRAWING TITLE
--	---------------


GENERAL ARRANGEMENT
PLANS
SHEET 3

DRAWING NUMBER
C-02103

REVISION
A

LEGEND


- | | | |
|-------------------|-------|---|
| | | PROPOSED STORMWATER PIT |
| | | EXISTING STORMWATER DRAINAGE TO BE MADE REDUNDANT |
| $\times$ RL 10.00 | | SURFACE LEVEL BASE POINT MARKER |
| | | RETAINING WALL AND TAG |
| | | PROPOSED LINEMARKING |
| | | PROPOSED EASEMENT BOUNDARY |
| | | EXISTING UTILITIES |
| | | EXISTING UTILITIES STRUCTURES |
| | | EXISTING UTILITIES ANNOTATION |
| 12.0 | | EXISTING CONTOURS |
| | | EXISTING CADASTRAL BOUNDARY |
| | | EXISTING EASEMENT BOUNDARY |
| | | LIMIT OF WORKS |
| | | PROJECT SITE BOUNDARY |

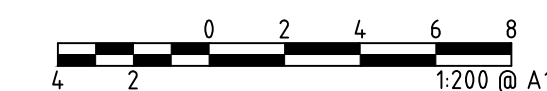


DRAWING TITLE	
STORMWATER MANAGEMENT PLANS SHEET 1	
DRAWING NUMBER	REVISION
C-04101	A

- NOTE:
1. FOR STORMWATER MANAGEMENT PLANS REFER TO DRG No. C007-000 SERIES.
 2. FOR STORMWATER MANAGEMENT SETOUT AND PIT SCHEDULE REFER TO DRG No. C007-100 SERIES.
 3. FOR STORMWATER MANAGEMENT PIT DETAILS REFER TO DRG No. C007-300 SERIES.
 3. FOR STORMWATER MANAGEMENT CALCULATIONS REFER TO DRG No. C007-500 SERIES.


LEGEND	
	 DESIGN SURFACE LEVELS
	 EXISTING SURFACE LEVELS
	 PROPOSED STORMWATER MAIN
	 HYDRAULIC GRADE LINE

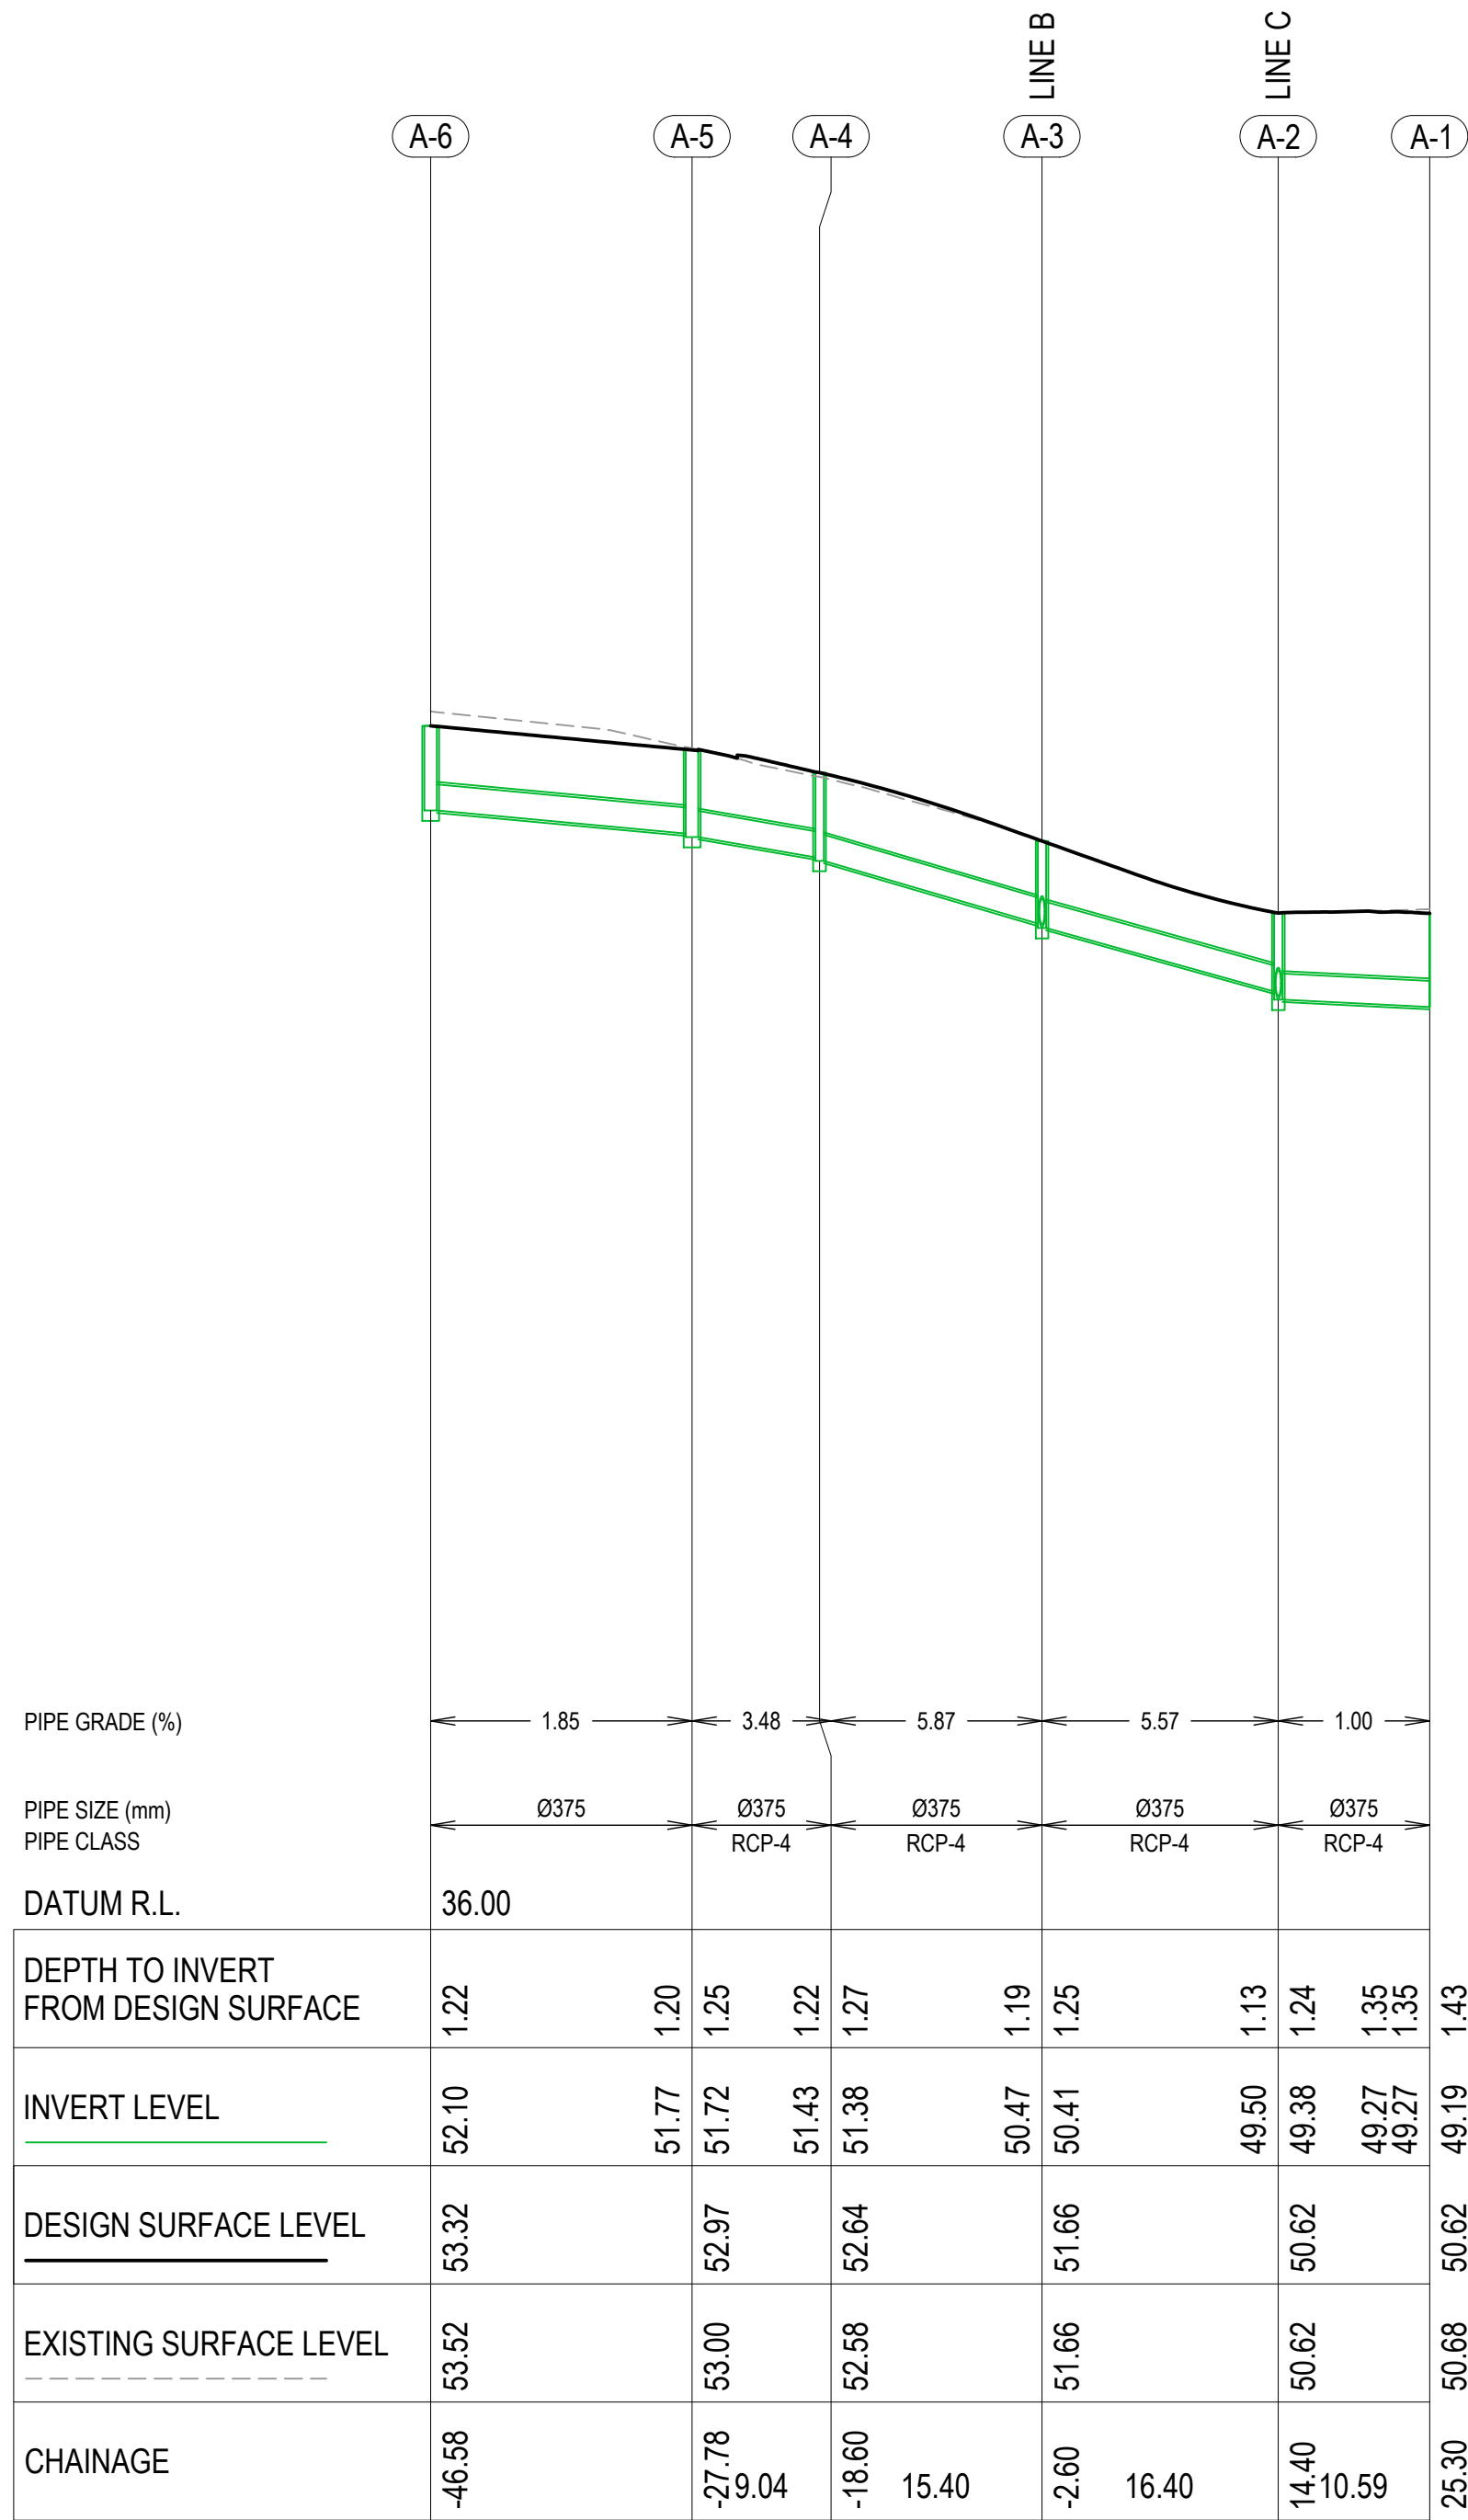


LINE A
A1 HORIZONTAL SCALE 1 : 500
A1 VERTICAL SCALE 1 : 100

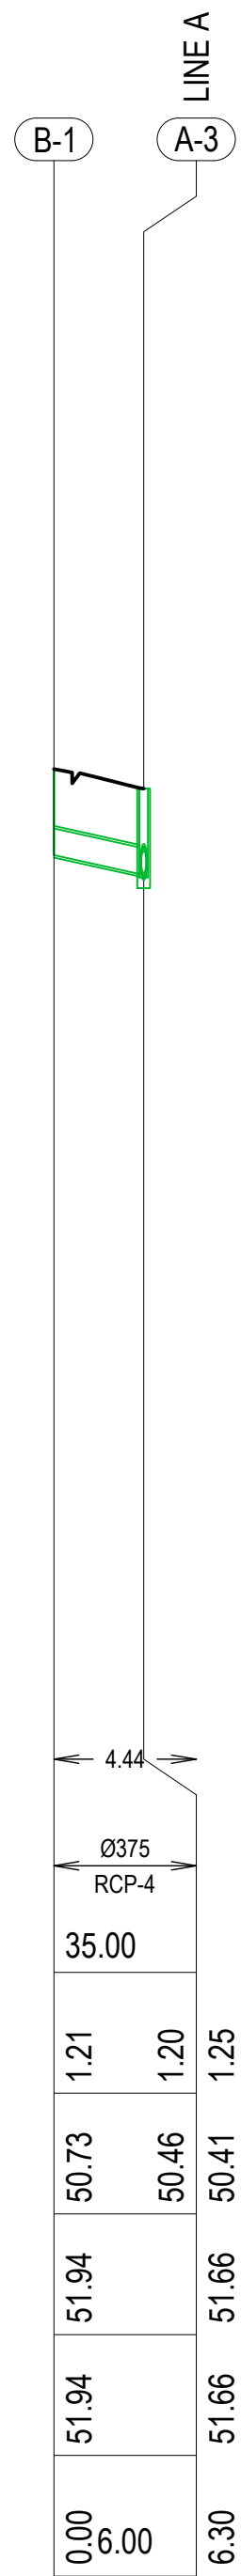


LINE B

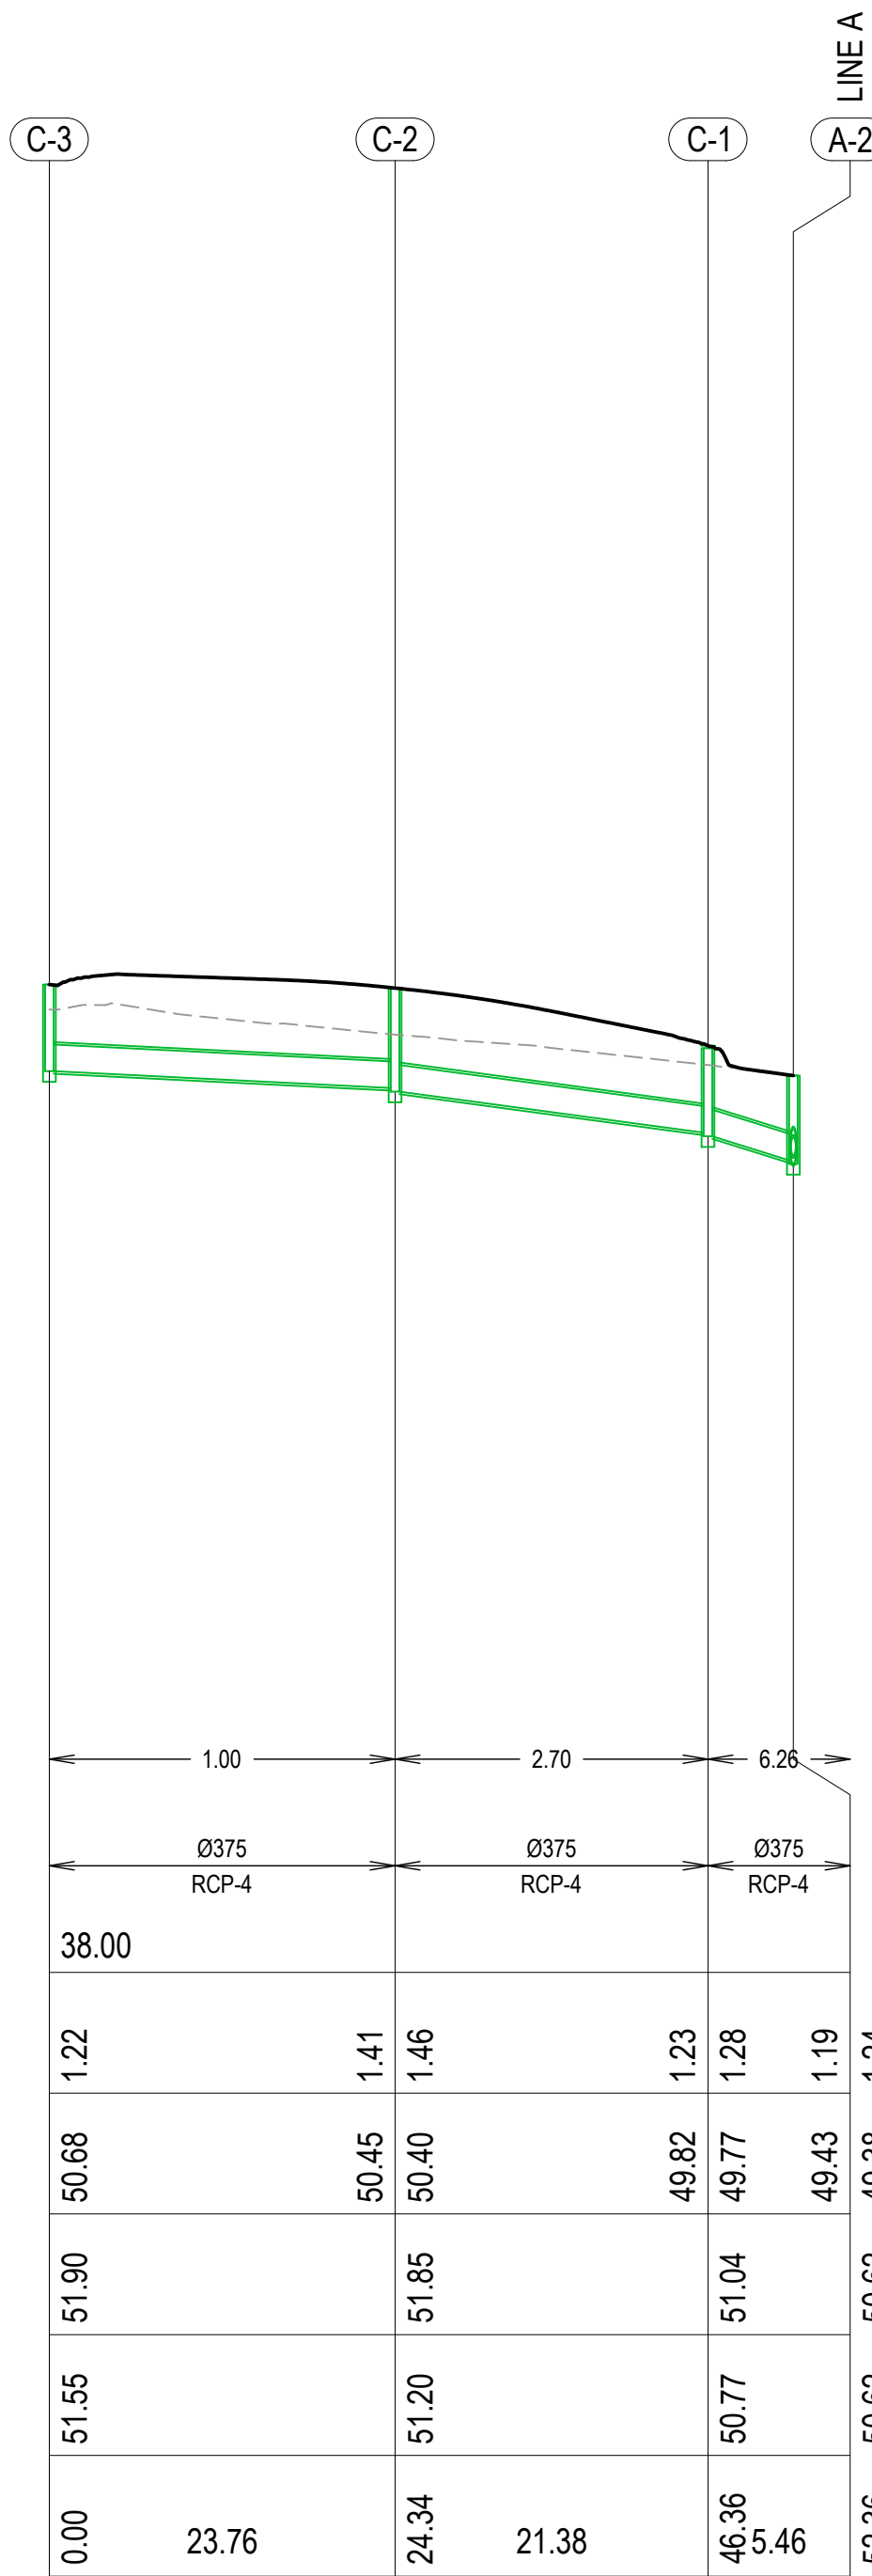


LINE C

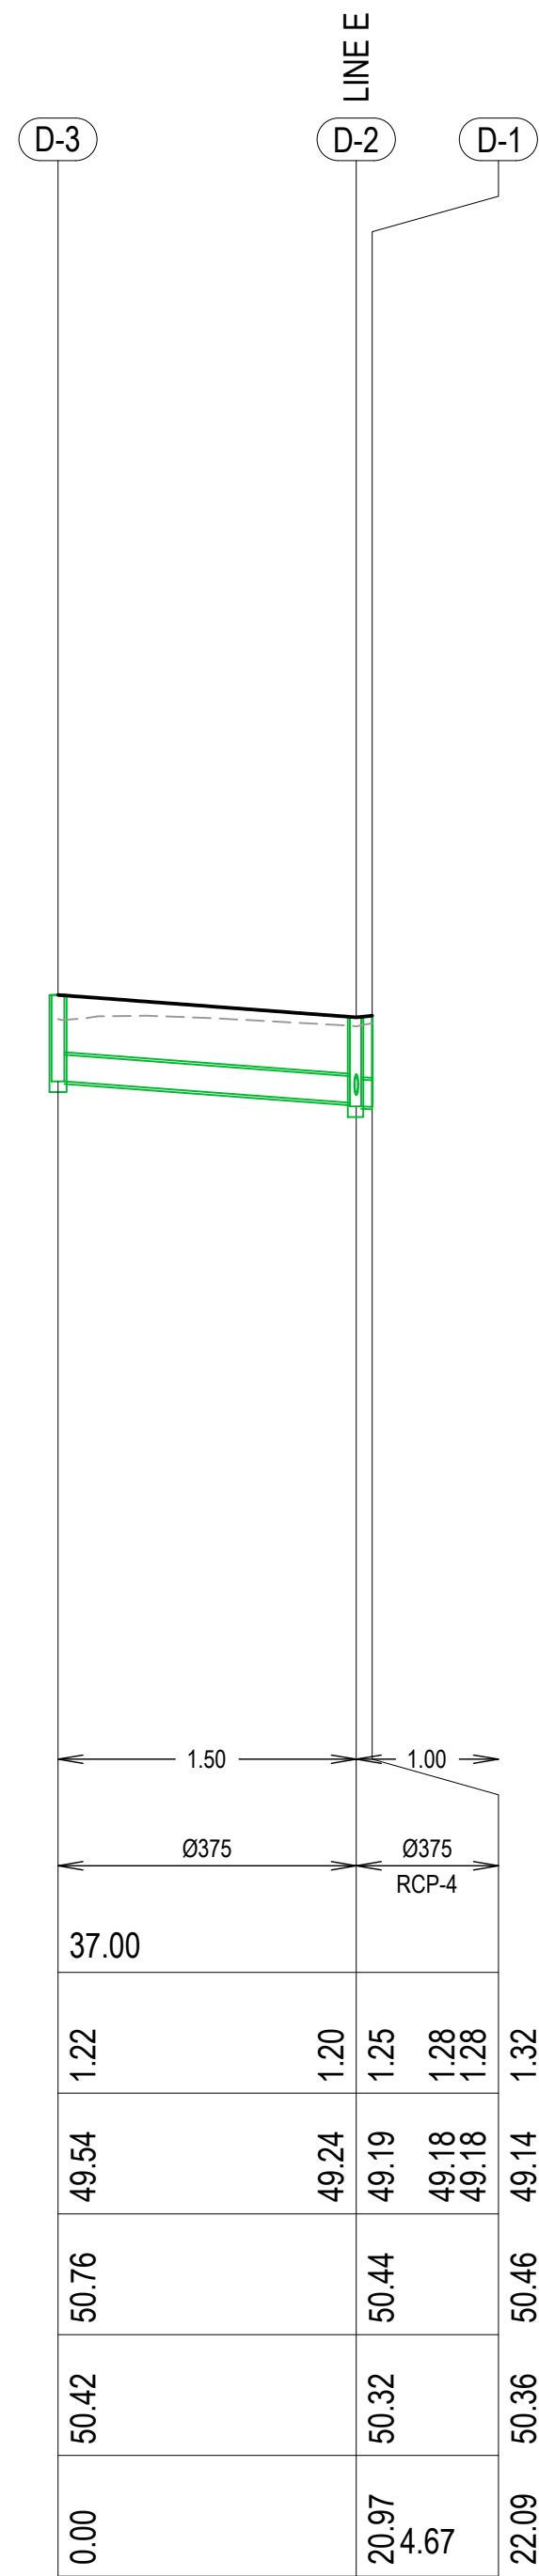

LINE D

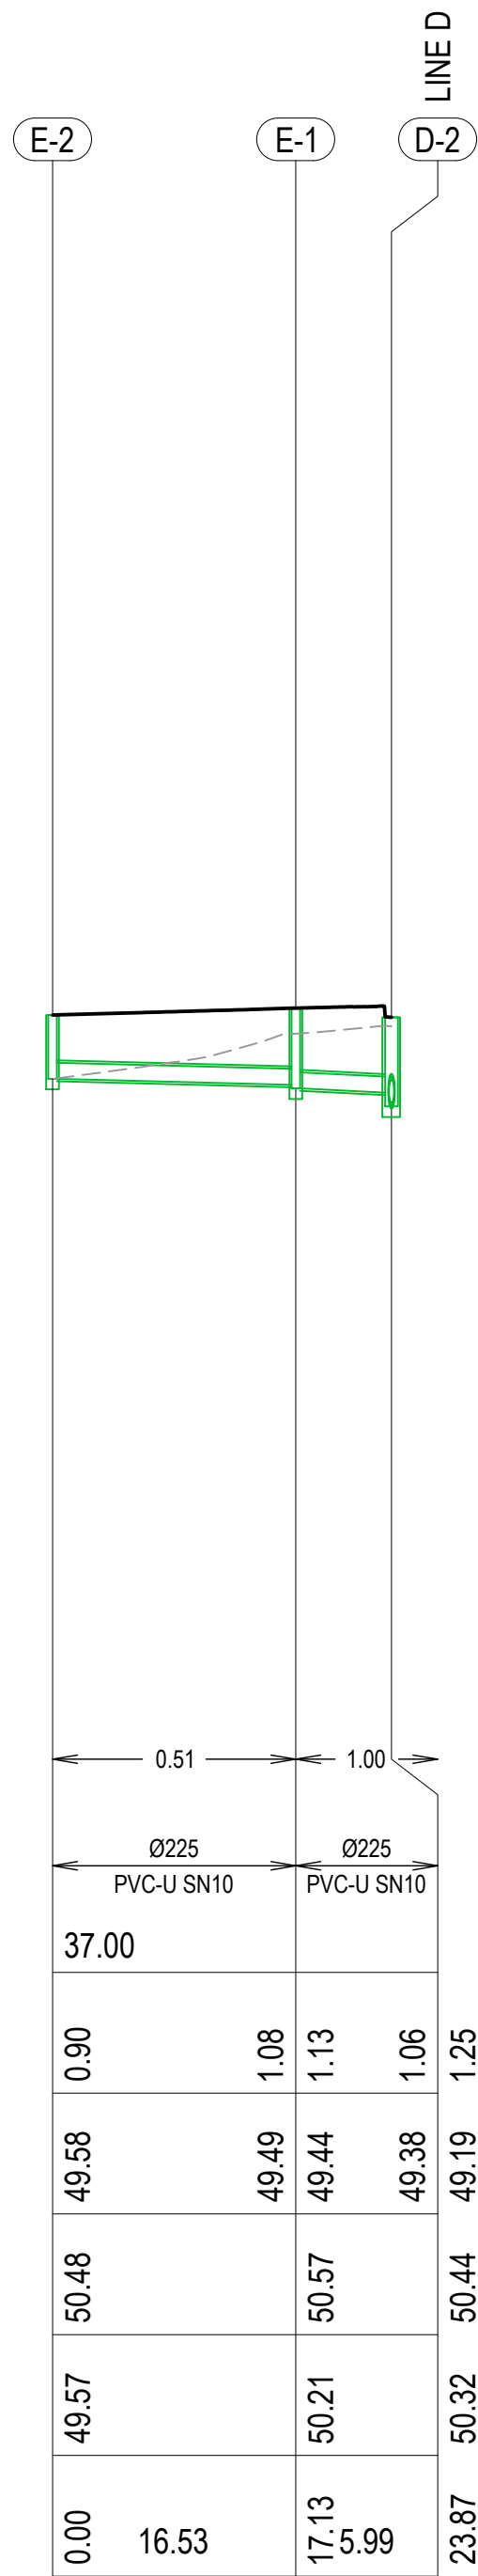

LINE E

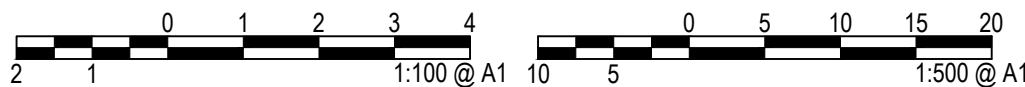

REV.	DESCRIPTION	DRAWN	APPROVED	DATE
A	ISSUED FOR CONCEPT DESIGN	SB	AB	12.12.2025

CLIENT:

COUNCIL:

ARCHITECT:

INDESCO PTY LTD
www.indesco.com.au
ABN: 57 008 581 066

PROJECT TITLE

FORMER SHOALHAVEN
ANGLICAN SCHOOL SITE
(OPEN FOR PUBLIC
SPORTING USE)

DESIGNED BK	DRAWN SB	CHECKED BK	APPROVED AB
DRAWING STATUS ISSUED FOR CONCEPT DESIGN			
SCALE AS SHOWN	COORDINATE SYSTEM GDA2020	DATUM AHD71	
SHEET SIZE A1	PROJECT NUMBER 10947	DRAWING NUMBER C-04301	

DRAWING TITLE STORMWATER MANAGEMENT LONGITUDINAL SECTIONS	
REVISION A	

[illegible]



STEP IRON OF 20 mm GALVANISED STEEL MADE TO SHAPE AND DIMENSIONS AS SHOWN, PLACED AT 300 mm CNTRS AND STAGGERED HORIZONTALLY FOR ALL PUTS DEEPER THAN 1.0 m THE USE OF PROPRIETARY STEP IRONS ARE ACCEPTABLE PROVIDED THE PRODUCT IS IN ACCORDANCE WITH AUSTRALIAN STANDARDS

SCALE 1:10



NOTE:
PLATE CAN BE 150 x 100 mm AND INSTALLED
TO SIDE OF ACCESS OPENING IF NEEDED

REV.	DESCRIPTION	DRAWN	APPROVED	DATE
A	ISSUED FOR CONCEPT DESIGN	SR	AR	12-12-2025

CLIENT:



COUNCIL:



ARCHITECT:




	PROJECT TITLE
--	---------------

FORMER SHOALHAVEN
 ANGLICAN SCHOOL SITE
 (OPEN FOR PUBLIC
 SPORTING USE)

DESIGNED BK		DRAWN SB		CHECKED BK		APPROVED AB		DRAWING TITLE STORMWATER MANAGEMENT OSD TANK PLAN VIEW, SECTIONS AND DETAILS	
DRAWING STATUS ISSUED FOR CONCEPT DESIGN									
SCALE AS SHOWN		COORDINATE SYSTEM GDA2020				DATUM AHD71			
SHEET SIZE A1		PROJECT NUMBER 10947				DRAWING NUMBER C-04501			
						REVISION A			




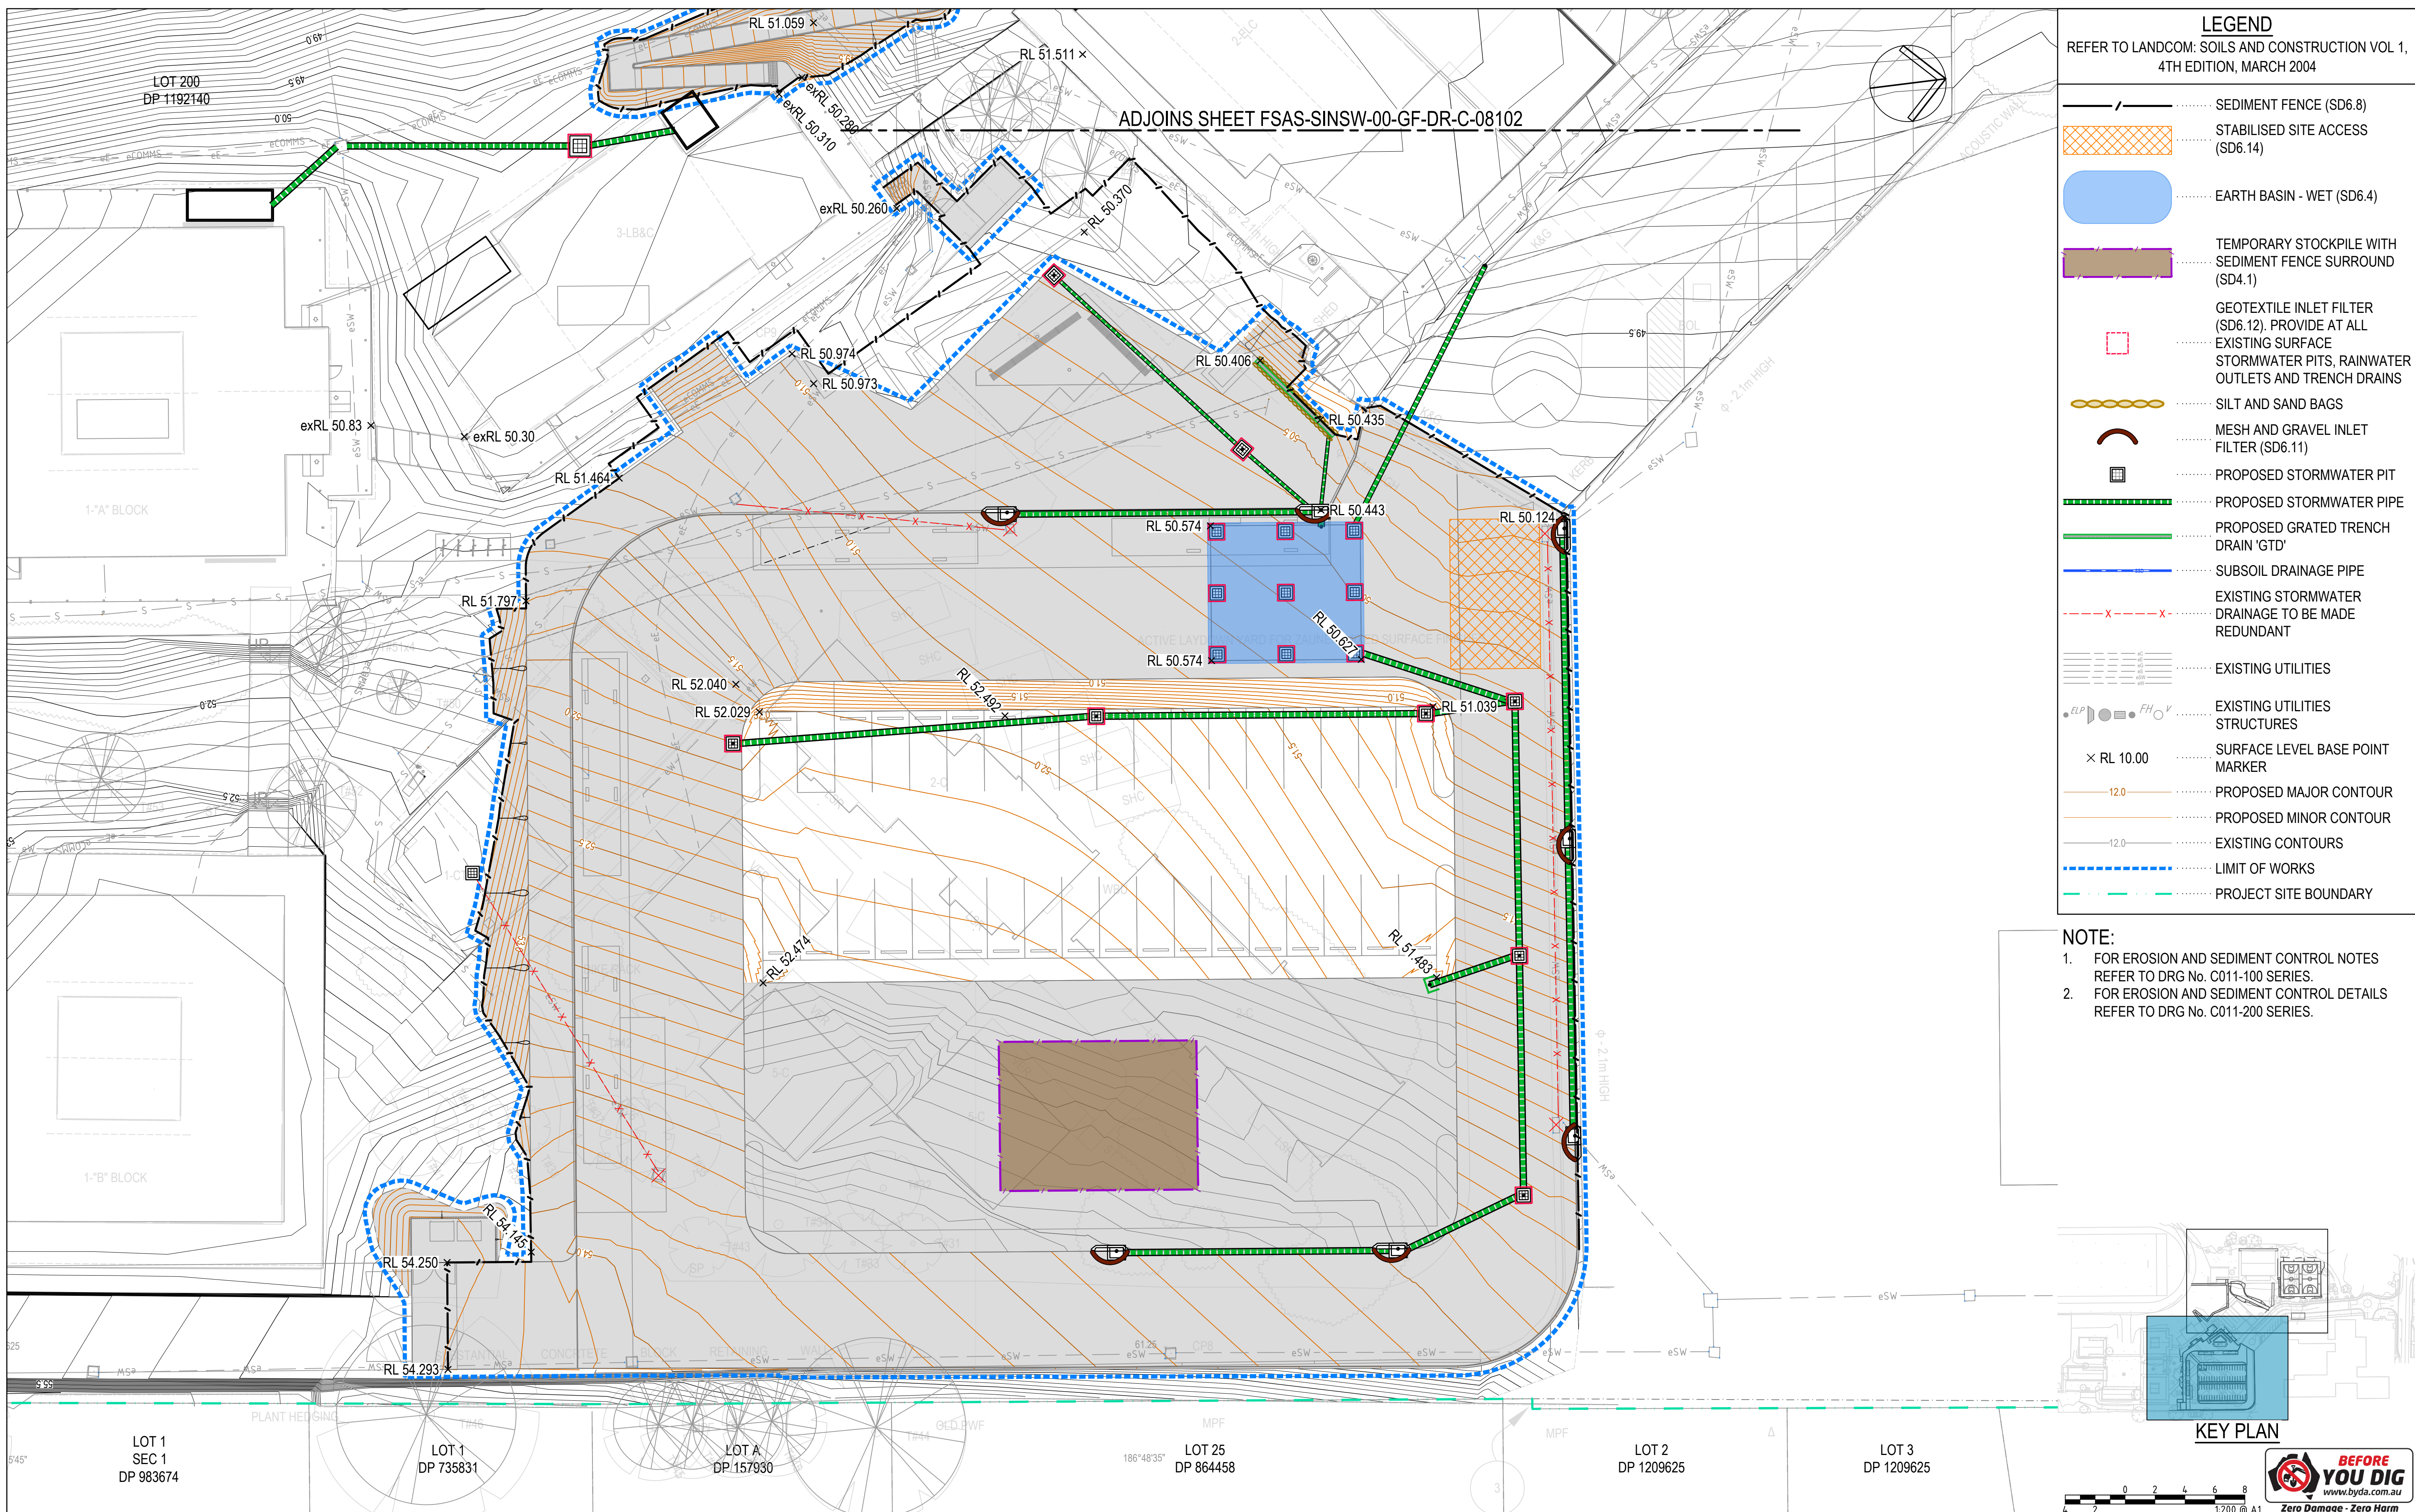

REV.	DESCRIPTION	DRAWN	APPROVED	DATE	CLIENT:	COUNCIL:	ARCHITECT:	PROJECT TITLE	DESIGNED BK	DRAWN SB	CHECKED BK	APPROVED AB	DRAWING TITLE	DRAWING NUMBER	REVISION			
								FORMER SHOALHAVEN ANGELICAN SCHOOL SITE (OPEN FOR PUBLIC SPORTING USE)					EROSION AND SEDIMENT CONTROL PLANS SHEET 1					
A	ISSUED FOR CONCEPT DESIGN	SB	AB	12/12/2025					SCALE 1:200	COORDINATE SYSTEM GDA2020	DATUM AHD71							
									SHEET SIZE A1	PROJECT NUMBER 10947				C-08101	A			

CAD File: H:\10947 Former Shoalhaven Anglican School\30 Cw\1301 Drawings\01 Substage 101 Current Drawings\FSAS-SINSW-00-GF-DR-C-08100.dwg
Last Plotted: 12/12/2025 4:11:38 PM By: SAM BURGHE Last Saved: 12/12/2025 11:34:08 AM By: SAM BURGHE

CAD File: H:\10947 Former Shoalhaven Anglican School\30 Cw\1301 Drawings\01 Substage 101 Current Drawings\FSAS-SINSW-00-GF-DR-C-08100.dwg

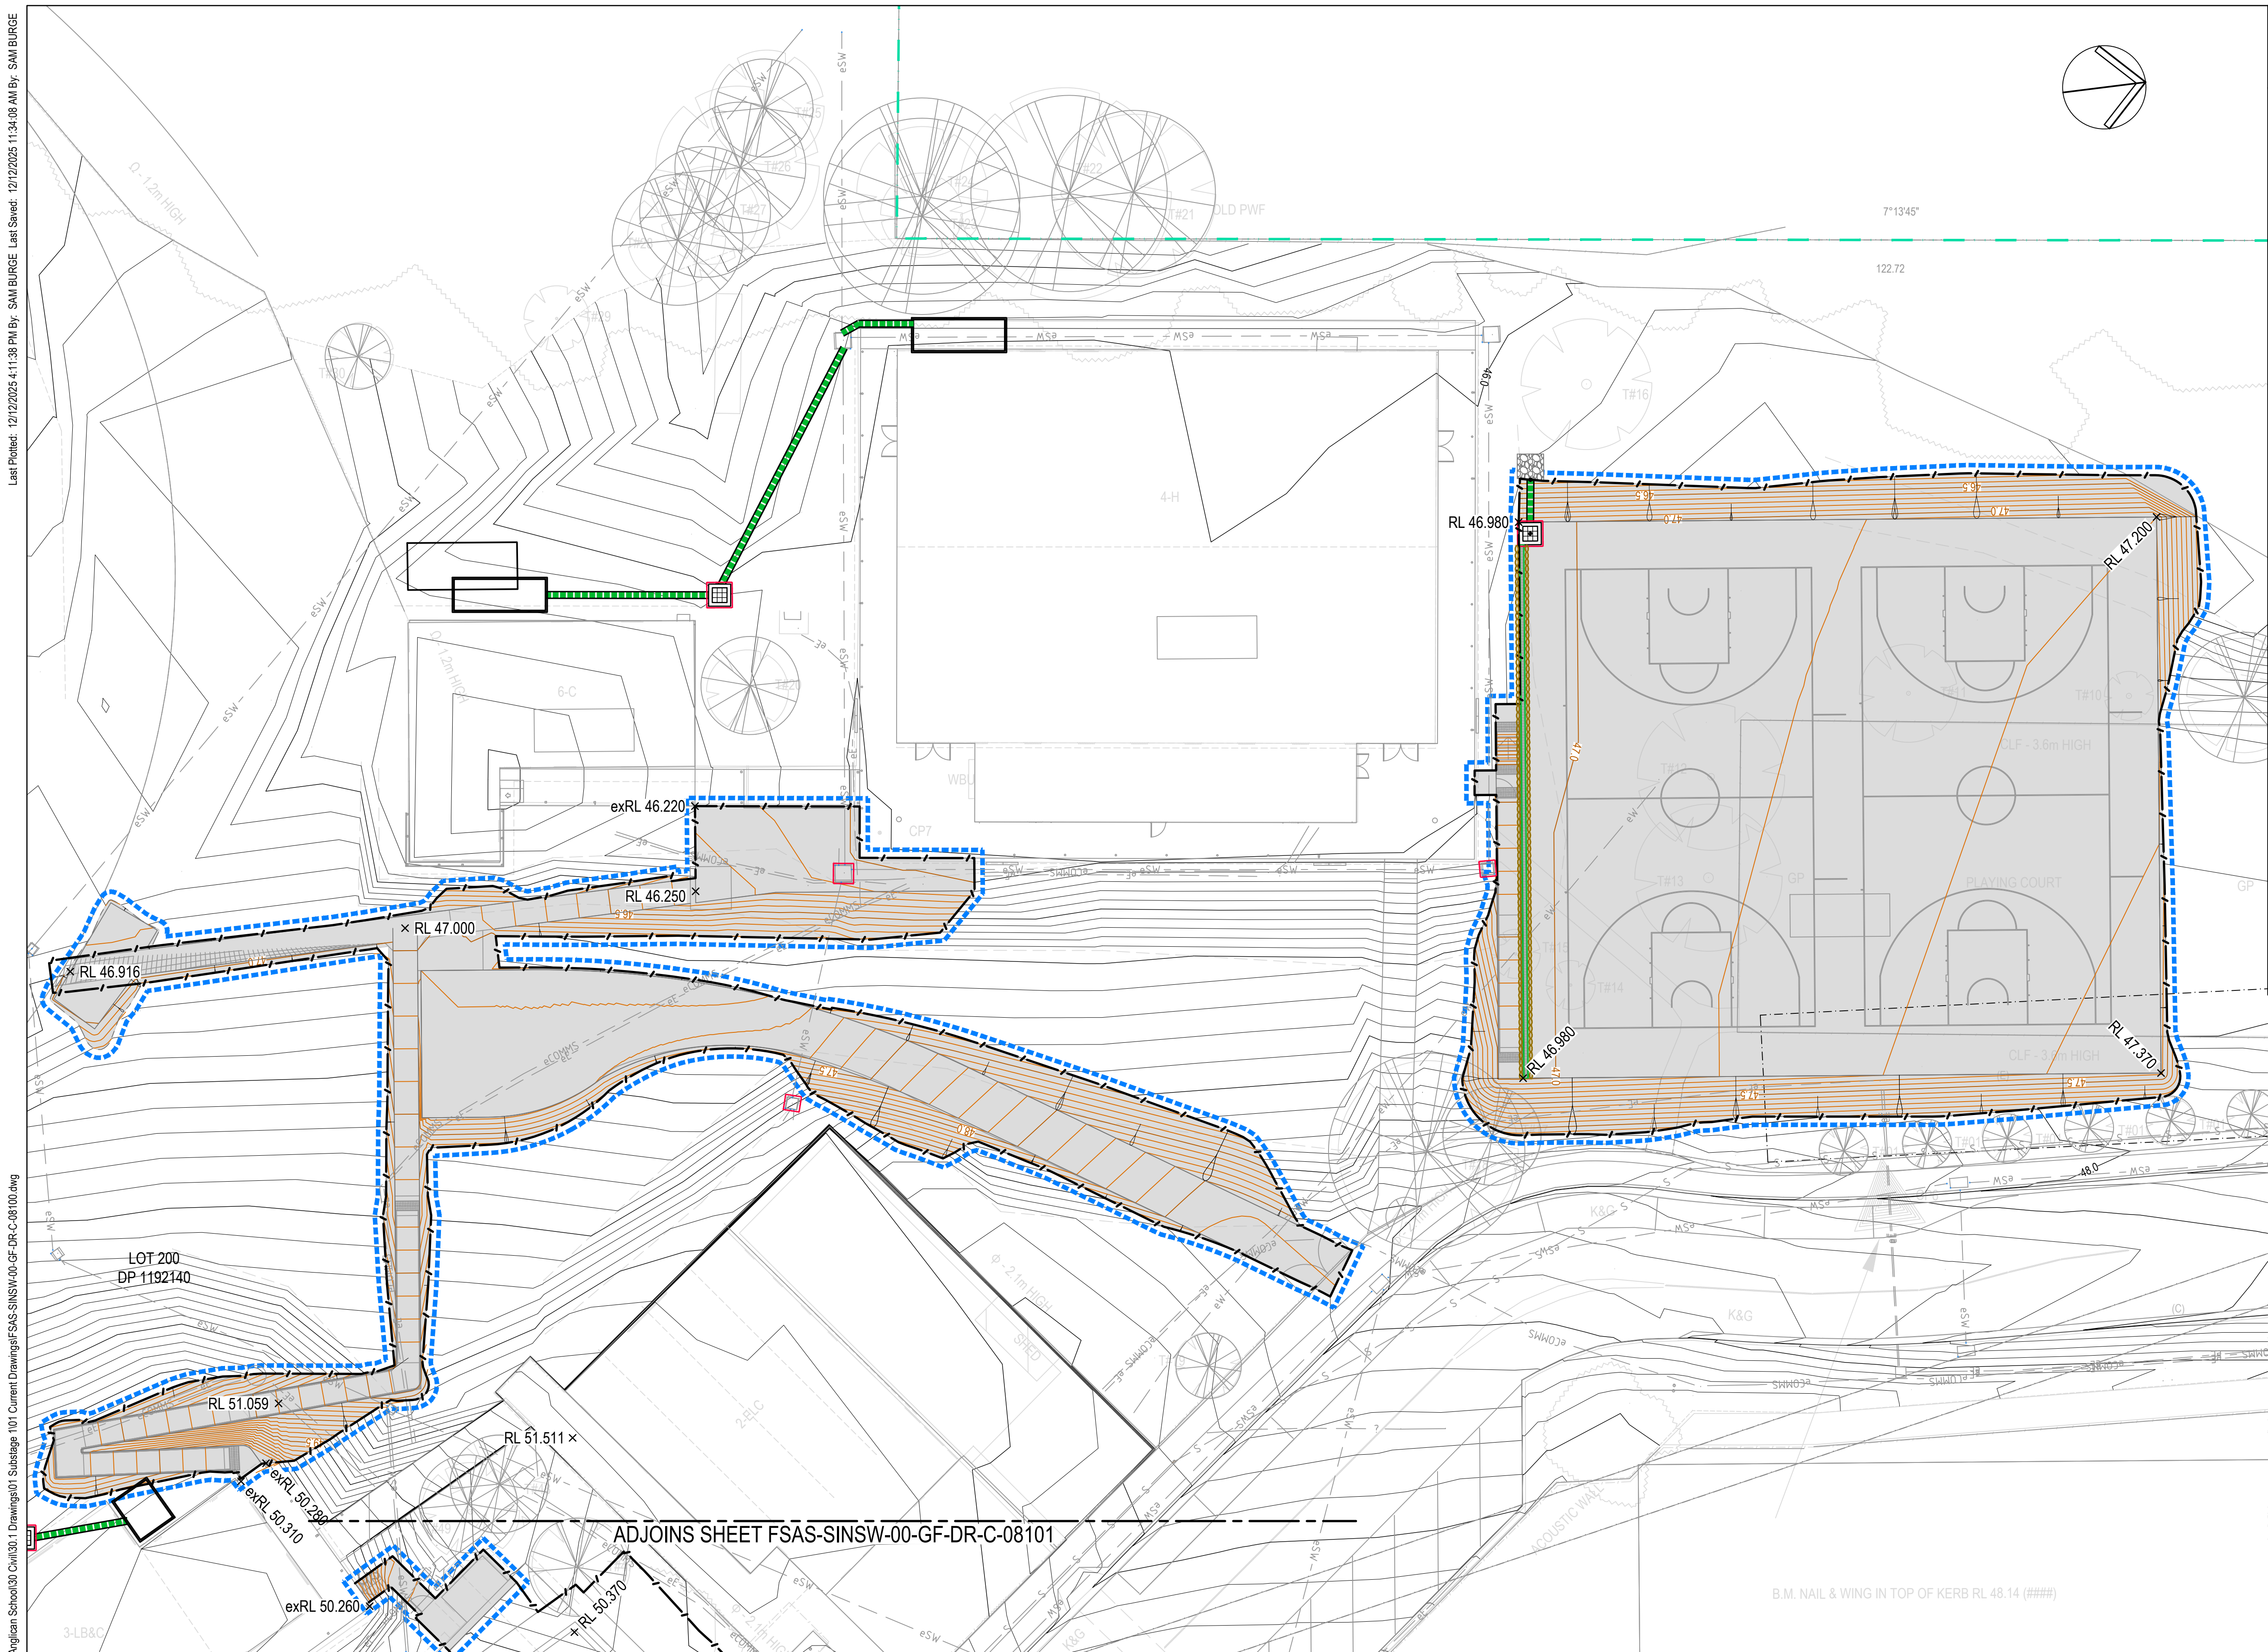

LEGEND
REFER TO LANDCOM: SOILS AND CONSTRUCTION VOL 1,
4TH EDITION, MARCH 2004

SEDIMENT FENCE (SD6.8)

STABILISED SITE ACCESS (SD6.14)

EARTH BASIN - WET (SD6.4)

TEMPORARY STOCKPILE WITH
SEDIMENT FENCE SURROUND (SD4.1)

GEOTEXTILE INLET FILTER (SD6.12). PROVIDE AT ALL
EXISTING SURFACE STORMWATER PITS, RAINWATER
OUTLETS AND TRENCH DRAINS

SILT AND SAND BAGS

MESH AND GRAVEL INLET
FILTER (SD6.11)

PROPOSED STORMWATER PIT

PROPOSED STORMWATER PIPE

PROPOSED GRATED TRENCH
DRAIN 'GTD'

SUBSOIL DRAINAGE PIPE

EXISTING STORMWATER
DRAINAGE TO BE MADE
REDUNDANT

EXISTING UTILITIES

EXISTING UTILITIES
STRUCTURES

SURFACE LEVEL BASE POINT
MARKER

PROPOSED MAJOR CONTOUR


PROPOSED MINOR CONTOUR

EXISTING CONTOURS

LIMIT OF WORKS

PROJECT SITE BOUNDARY


NOTE:
1. FOR EROSION AND SEDIMENT CONTROL NOTES
REFER TO DRG No. C011-100 SERIES.
2. FOR EROSION AND SEDIMENT CONTROL DETAILS
REFER TO DRG No. C011-200 SERIES.

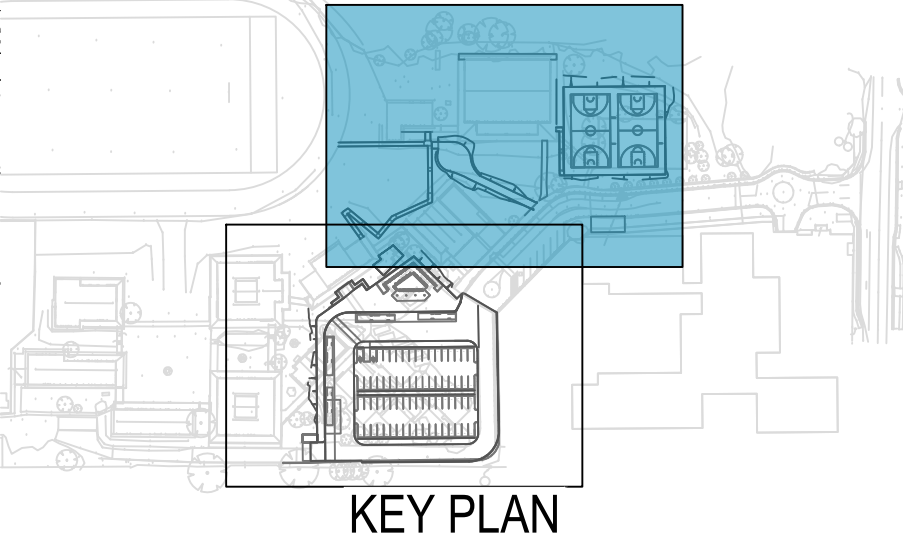


REV.	DESCRIPTION	DRAWN	APPROVED	DATE	CLIENT:	COUNCIL:	ARCHITECT:	PROJECT TITLE	DESIGNED BK	DRAWN SB	CHECKED BK	APPROVED AB	DRAWING STATUS	DRAWING TITLE	DRAWING NUMBER	REVISION
A	ISSUED FOR CONCEPT DESIGN	SB	AB	12.12.2025				FORMER SHOALHAVEN ANGELICAN SCHOOL SITE (OPEN FOR PUBLIC SPORTING USE)	SCALE 1:200	COORDINATE SYSTEM GDA2020	DATUM AHD71		ISSUED FOR CONCEPT DESIGN	EROSION AND SEDIMENT CONTROL PLANS SHEET 2	C-08102	A

EROSION AND SEDIMENT CONTROL NOTES (CON'T)

REV.	DESCRIPTION	DRAWN	APPROVED	DATE	CLIENT:	COUNCIL:	ARCHITECT:	PROJECT TITLE	DESIGNED BK	DRAWN SB	CHECKED BK	APPROVED AB	DRAWING TITLE			
								FORMER SHOALHAVEN ANGLICAN SCHOOL SITE (OPEN FOR PUBLIC SPORTING USE)	BK	SB	BK	AB	EROSION AND SEDIMENT CONTROL DETAILS			
A	ISSUED FOR CONCEPT DESIGN	SB	AB	12/12/2025									DRAWING STATUS ISSUED FOR CONCEPT DESIGN			
													SCALE NTS	COORDINATE SYSTEM GDA2020	DATUM AHD71	
													SHEET SIZE A1	PROJECT NUMBER 10947	DRAWING NUMBER C-08301	REVISION A

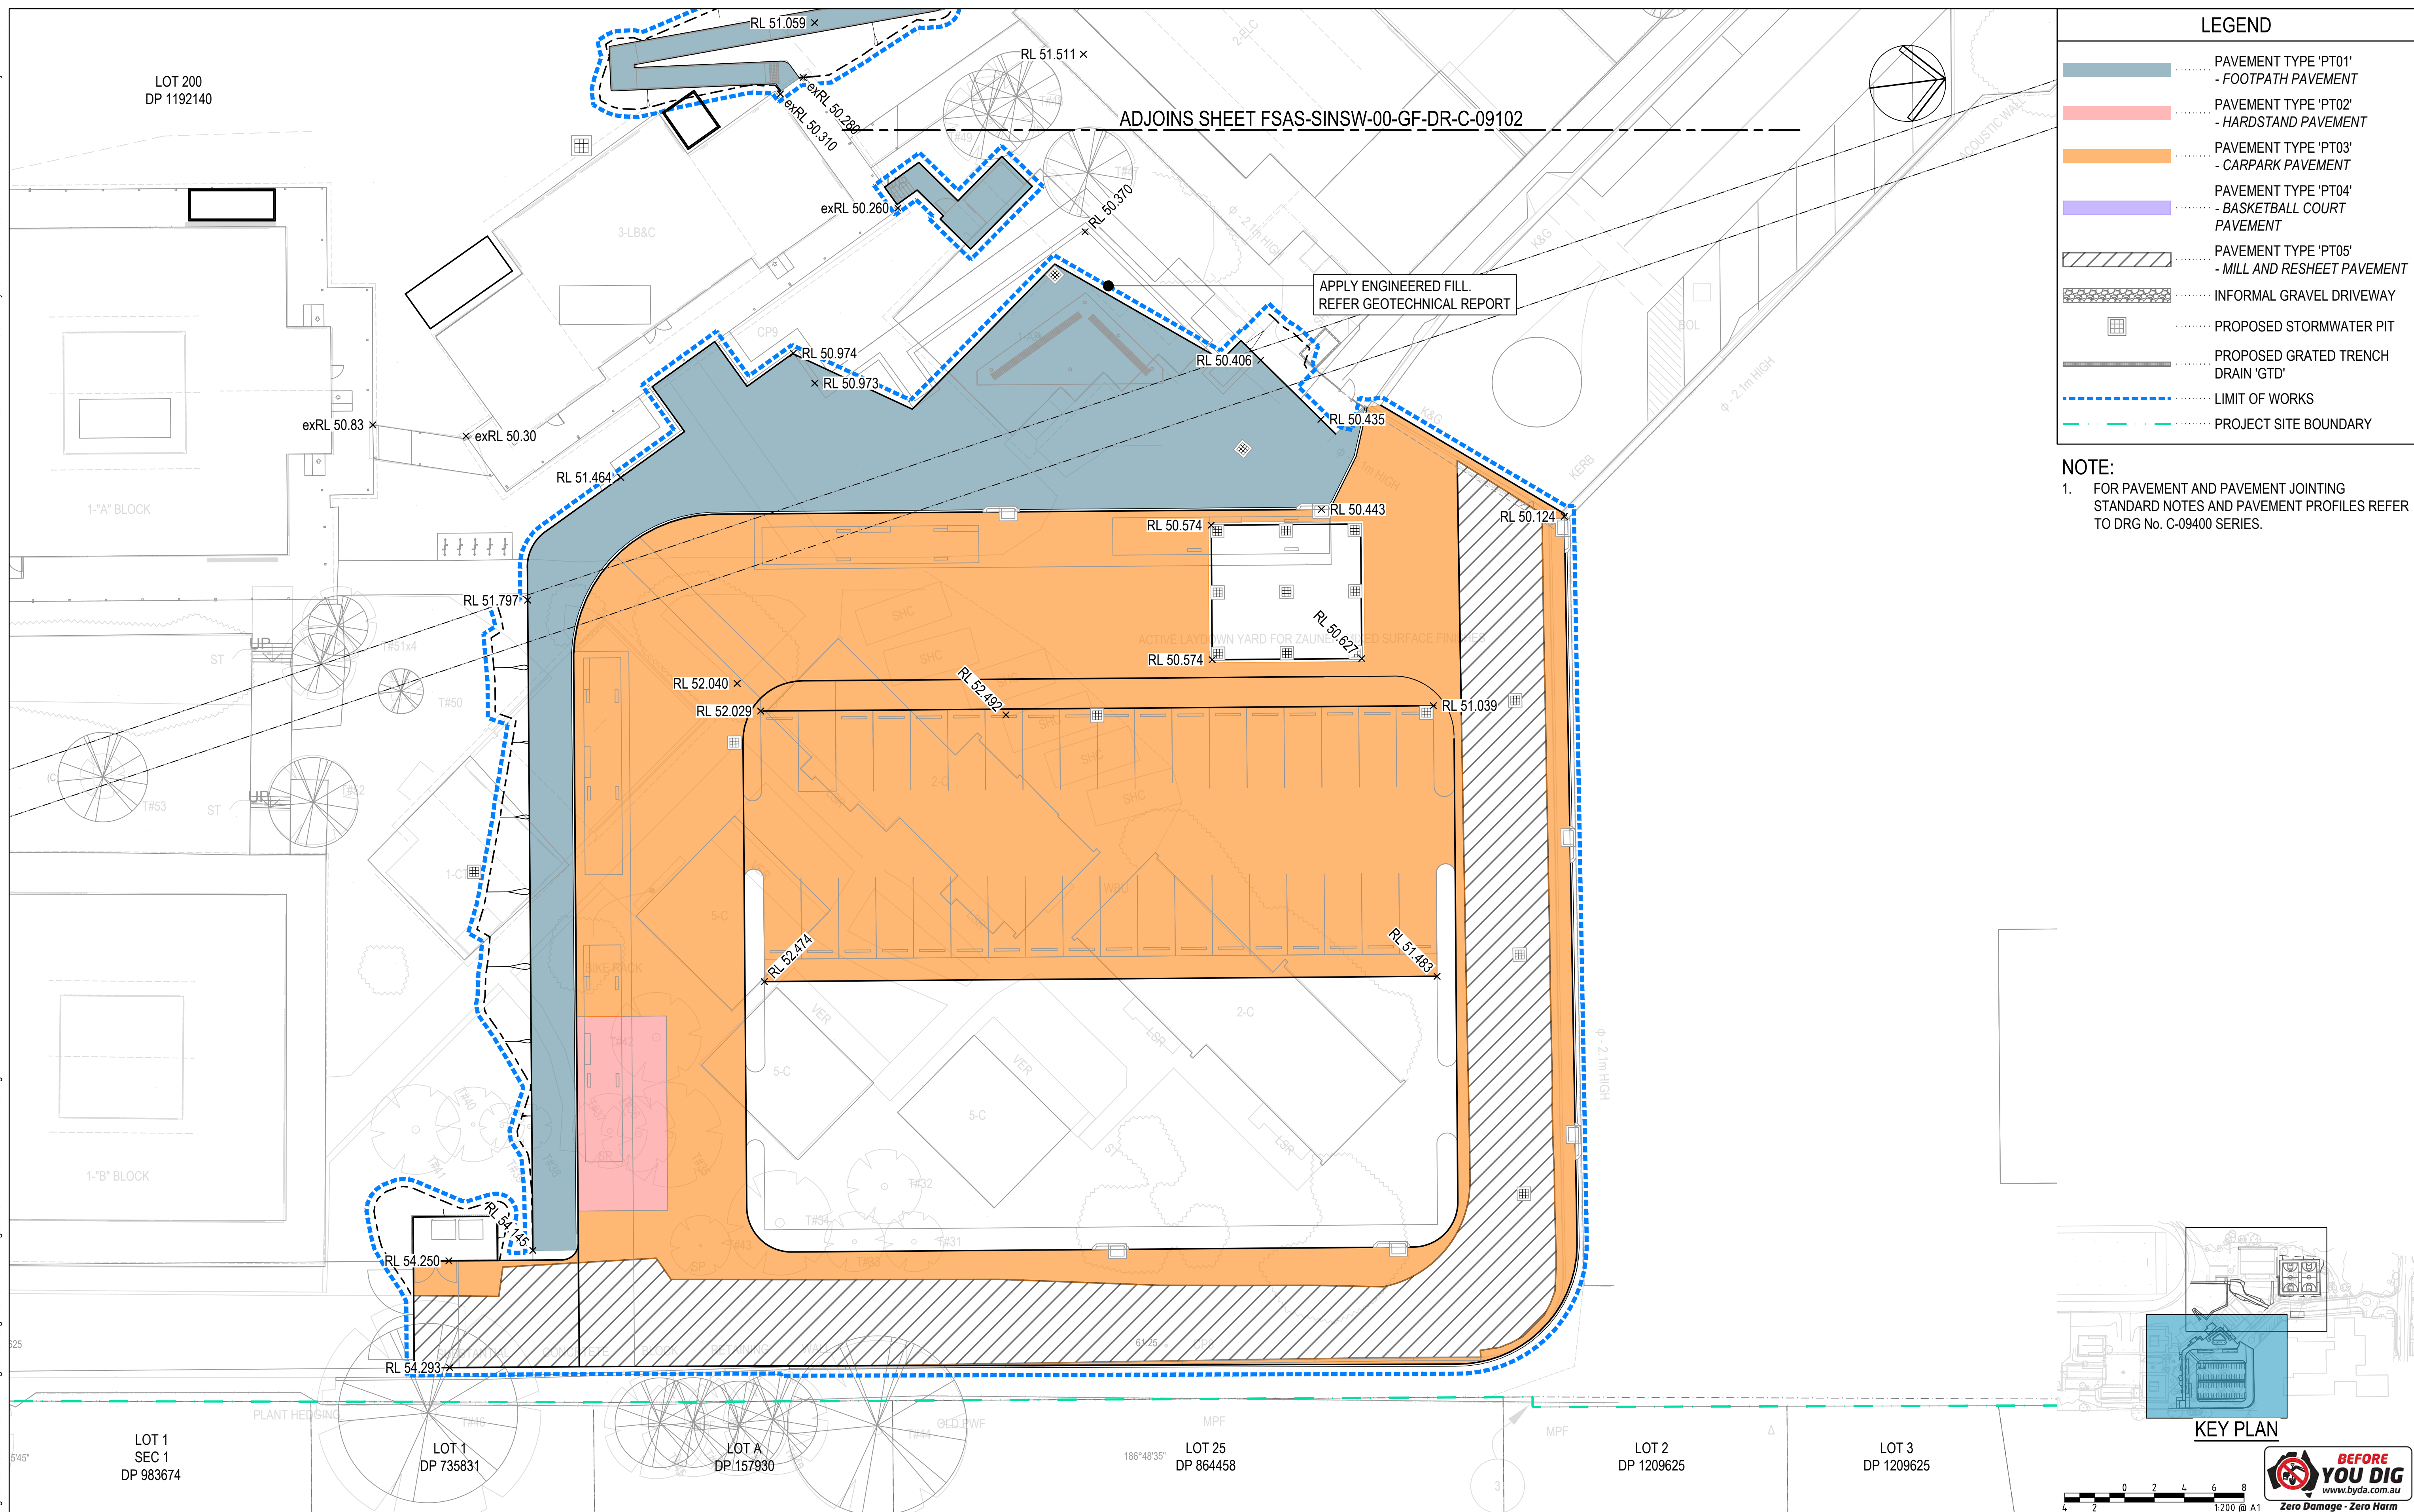

REV.	DESCRIPTION	DRAWN	APPROVED	DATE	CLIENT:	COUNCIL:	ARCHITECT:	PROJECT TITLE	DESIGNED BK	DRAWN SB	CHECKED BK	APPROVED AB	DRAWING TITLE
							 INDESCO PTY LTD www.indesco.com.au ABN: 37 008 581 066	FORMER SHOALHAVEN ANGLICAN SCHOOL SITE (OPEN FOR PUBLIC SPORTING USE)	DRAWING STATUS ISSUED FOR CONCEPT DESIGN				PAVEMENT PLANS SHEET 1
				SCALE 1:200					COORDINATE SYSTEM GDA2020	DATUM AHD71			
A	ISSUED FOR CONCEPT DESIGN	SB	AB	12-12-2025					SHEET SIZE A1	PROJECT NUMBER 10947	DRAWING NUMBER C-09101	REVISION A	

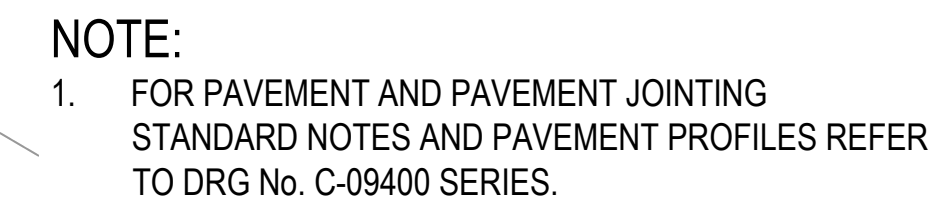

REV.	DESCRIPTION	DRAWN	APPROVED	DATE	CLIENT:	COUNCIL:	ARCHITECT:	PROJECT TITLE	DESIGNED BK	DRAWN SB	CHECKED BK	APPROVED AB	DRAWING TITLE
								FORMER SHOALHAVEN ANGLICAN SCHOOL SITE (OPEN FOR PUBLIC SPORTING USE)	DRAWING STATUS ISSUED FOR CONCEPT DESIGN				PAVEMENT PLANS SHEET 2
				SCALE 1:200					COORDINATE SYSTEM GDA2020		DATUM AHD71		
				SHEET SIZE A1					PROJECT NUMBER 10947				
A	ISSUED FOR CONCEPT DESIGN	SB	AB	12/12/2025							DRAWING NUMBER C-09102	REVISION A	

