


STREET

HAMPTON

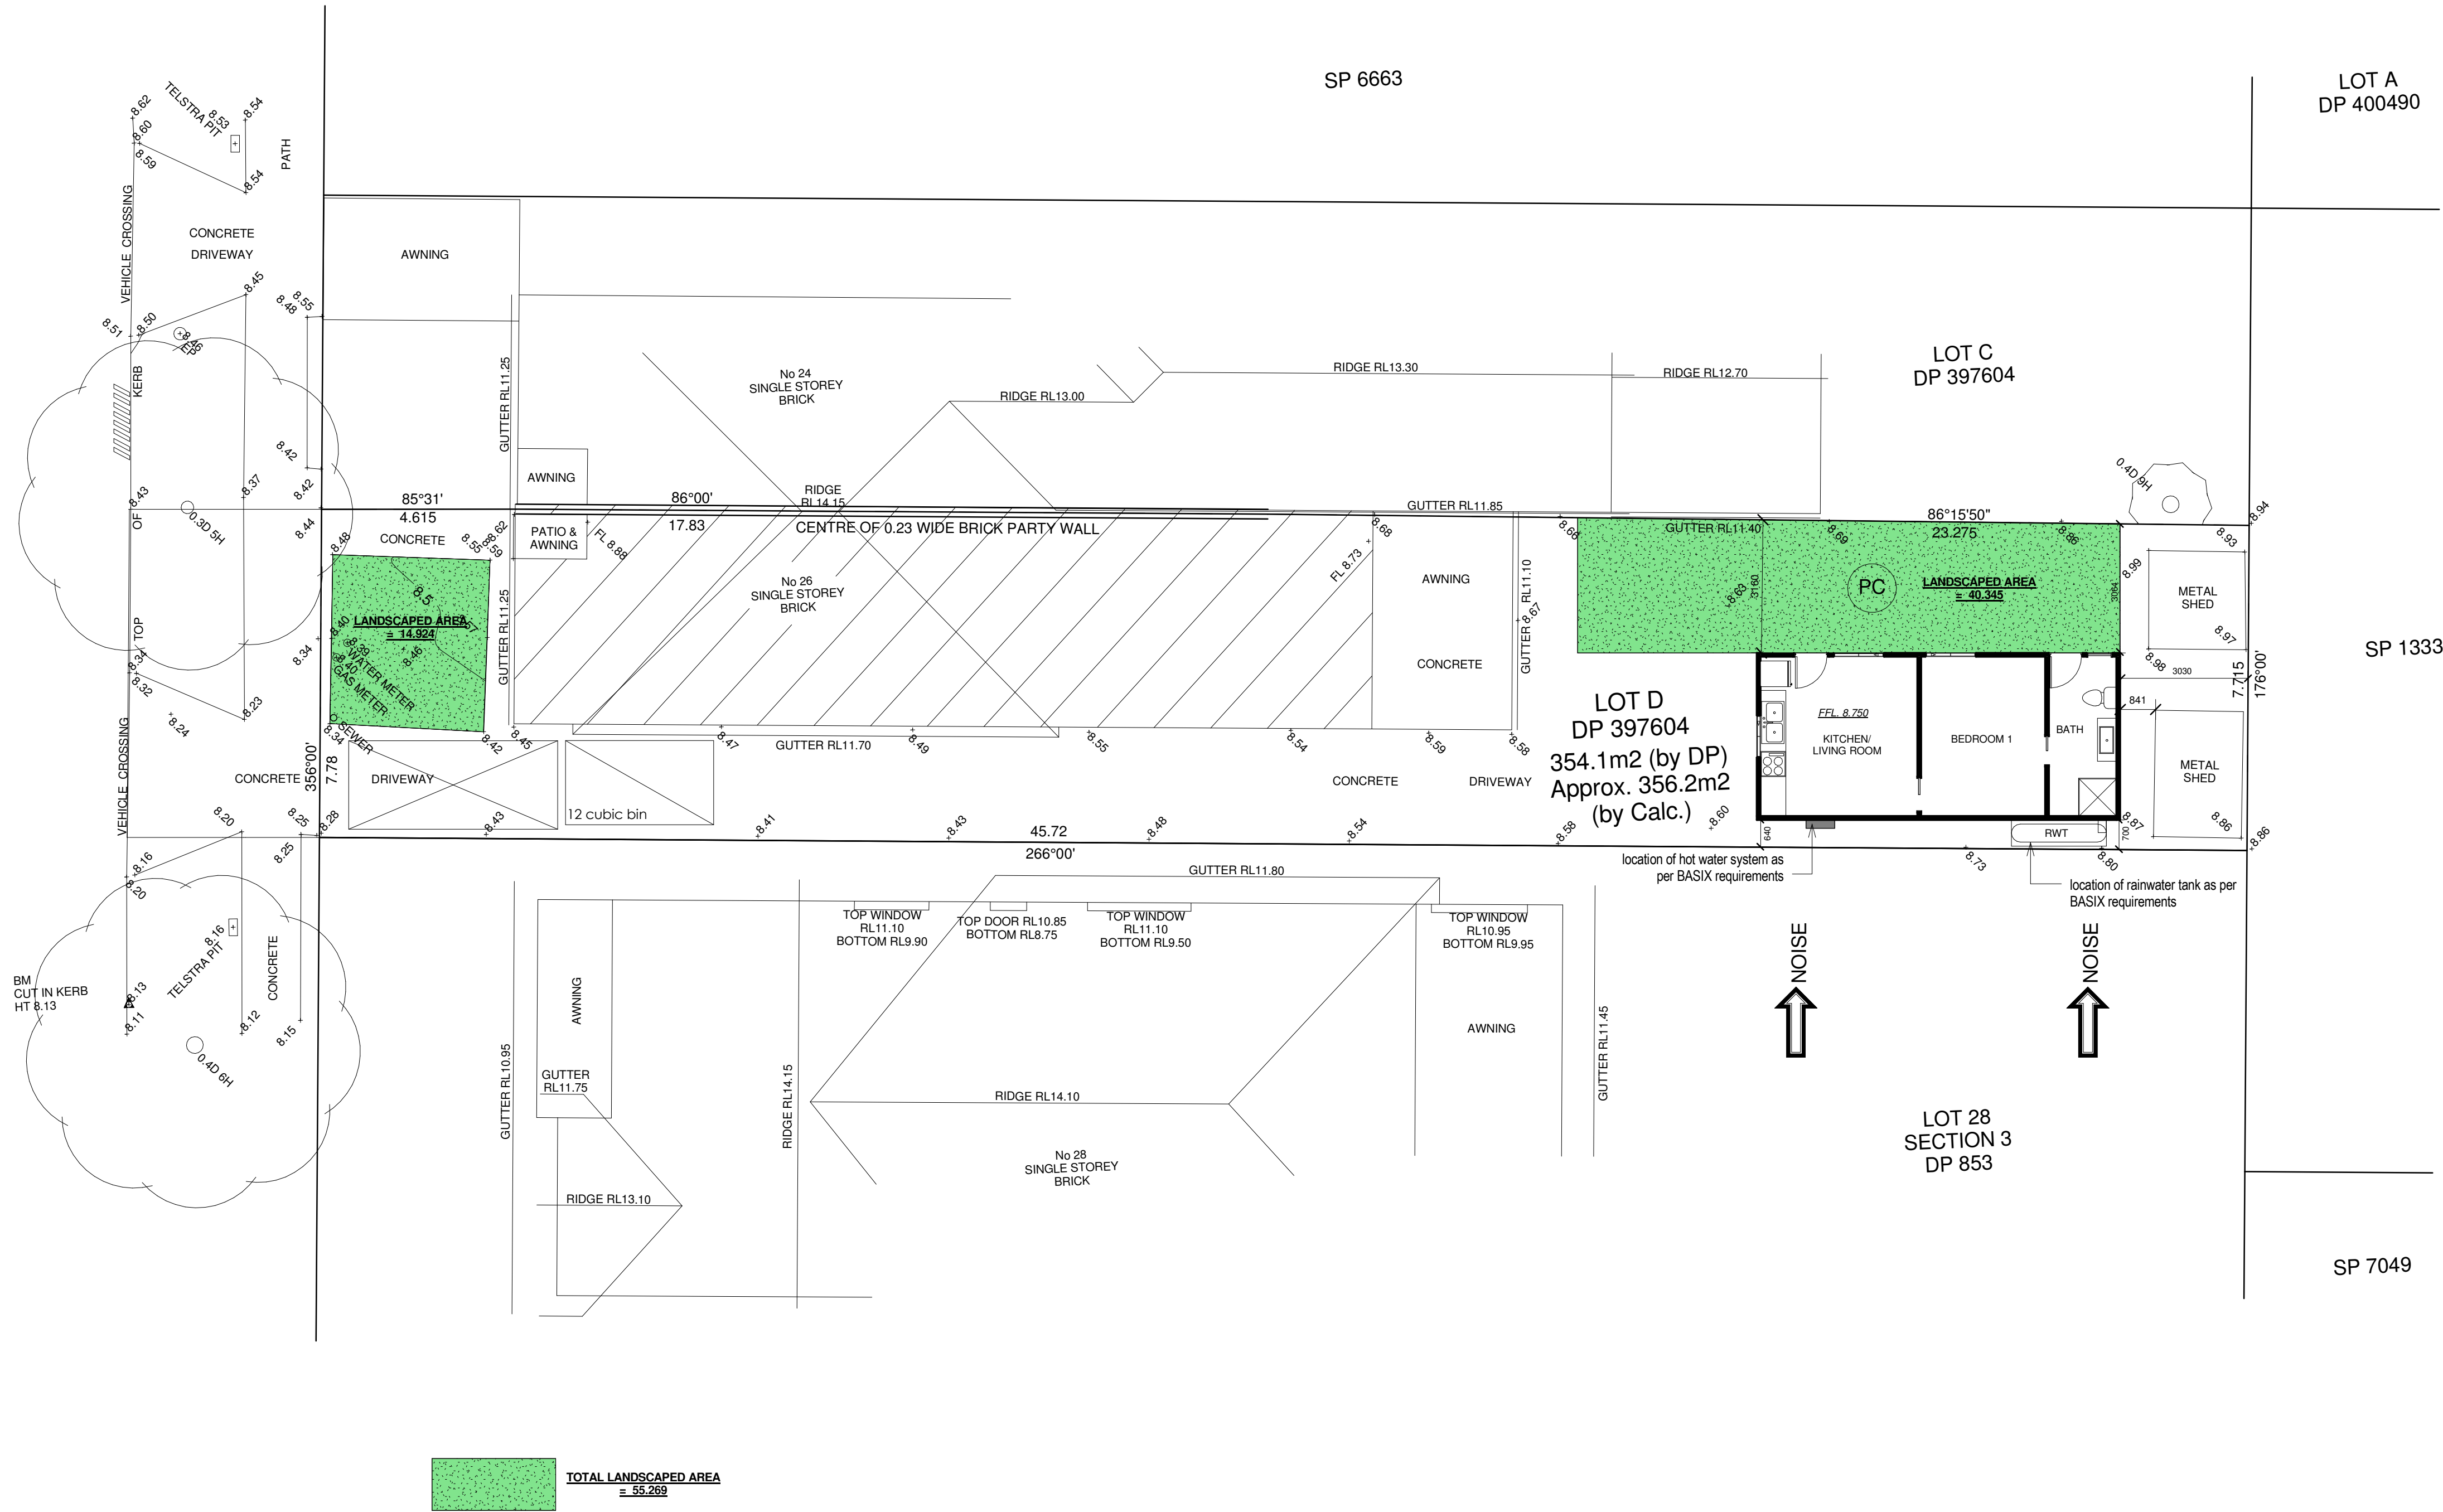

1 Landscape Plan
1 : 100



SHOP 1, 23-27 PATON STREET,
MERRYLANDS WEST, NSW 2160
(02) 9637 1111
jack@dvyne.com.au
www.dvyne.com.au
DESIGN | CONSTRUCT | CONSULT

JOB DESCRIPTION
CHANGE OF USE TO GRANNY FLAT
AT
NO. 26 HAMPTON STREET, CROYDON
PARK

DRAWING TITLE
Landscape plan
CLIENT DETAILS
ALEXANDRA LALIC

DO NOT SCALE THE DRAWINGS. READ ALL DIMENSIONS SHOWN.
ALL DIMENSIONS, NOTES ON ALL PLANS AND CONSENT
DOCUMENTS MUST BE CHECKED AND VERIFIED BY THE
CONTRACTOR PRIOR TO ANY COMMENCEMENT OF ANY
BUILDING WORKS ON SITE, TO CLARIFY ANY DISCREPANCIES
BETWEEN ALL PLAN DRAWINGS AND DOCUMENTATION RELEVANT TO THE
PROPOSAL / SITE WORKS. GROUND LEVELS MAY VARY DUE TO SITE
CONDITIONS. COPYRIGHT - THESE DRAWINGS REMAIN THE PROPERTY OF
Dvyne DESIGN JT PTY LTD AND CAN NOT BE ALTERED OR REPRODUCED
WITHOUT WRITTEN CONSENT.

DRAWN JT
DATE MAY 22
CHECKED JACK
SCALE 1:100
JOB NUMBER 21239-00
NUMBER IN SET A07
ISSUE A

ISSUE A

AMENDMENT
DA SUBMISSION
BY JK
DATE MAY 2022