




Attachment K – Lot COS Diagram

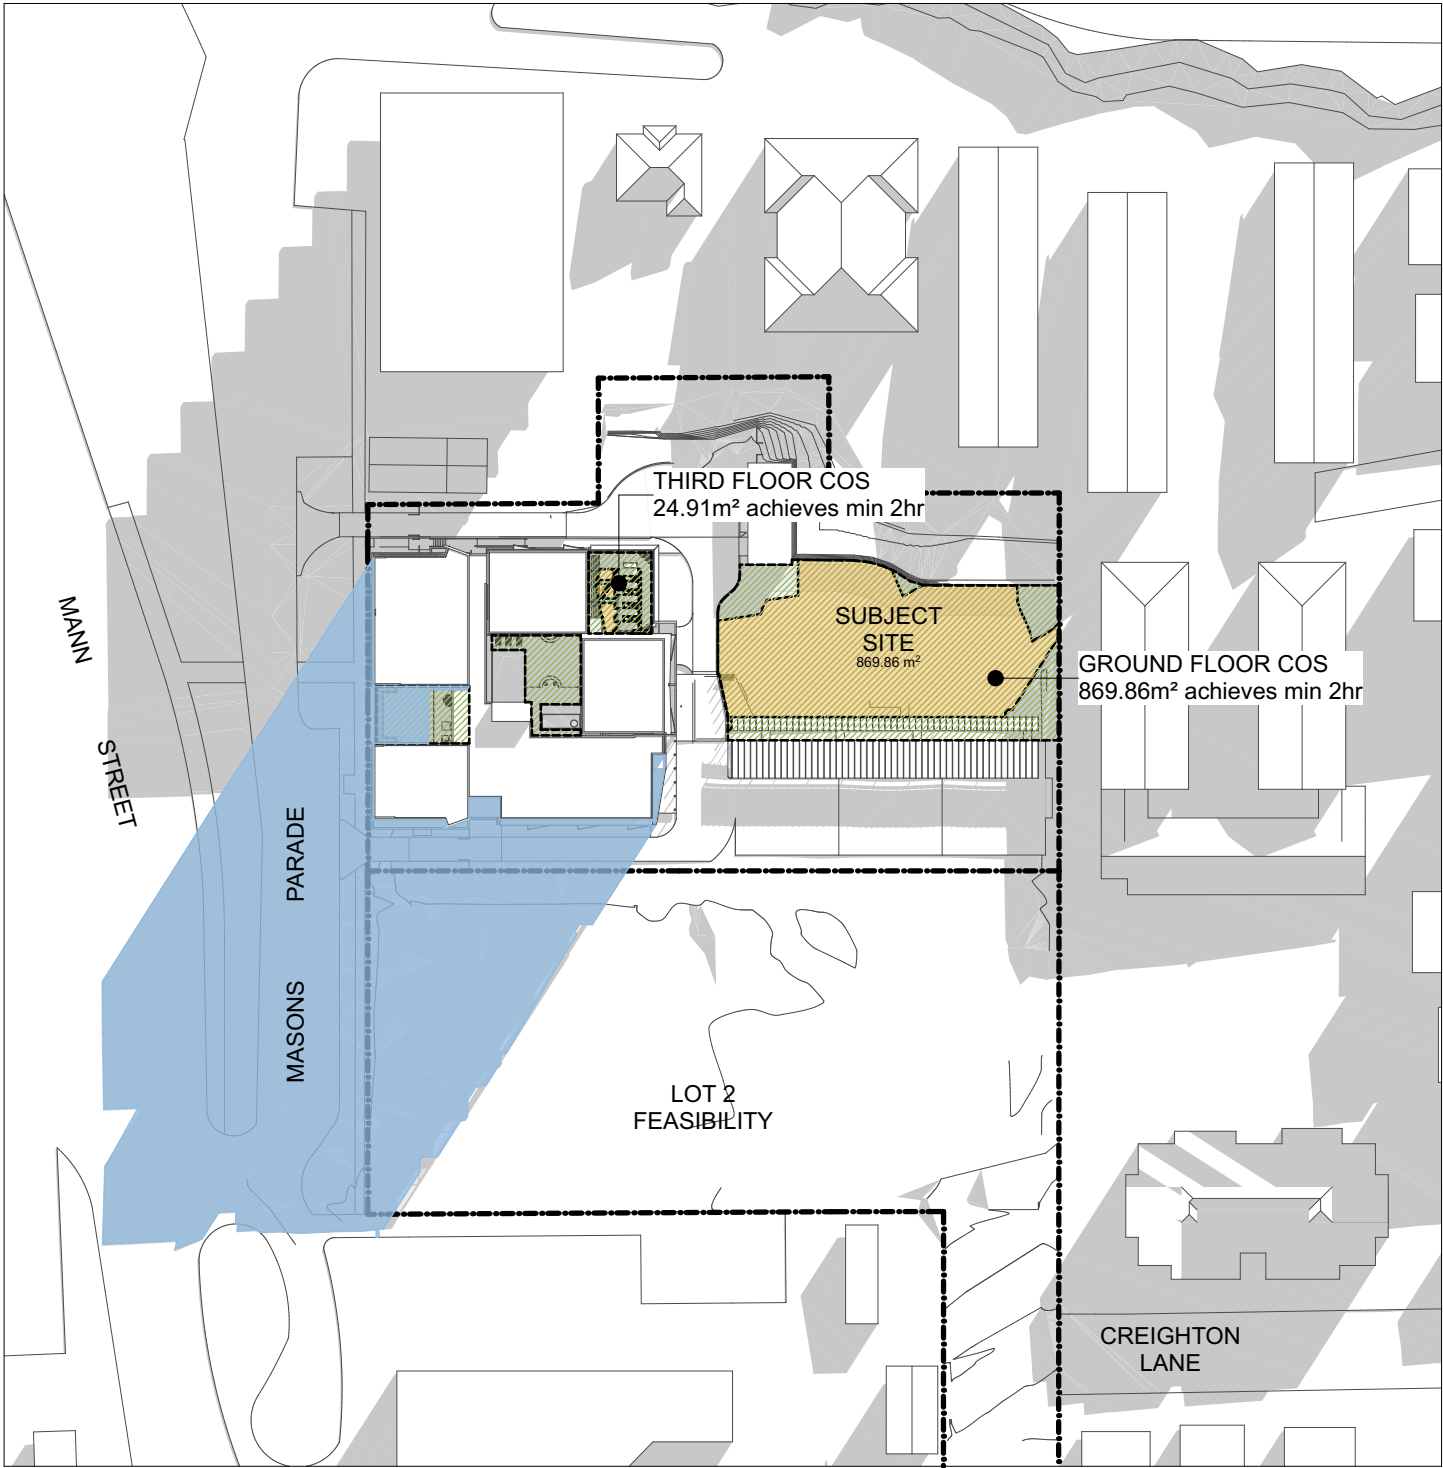

1 | 21 JUN 9am

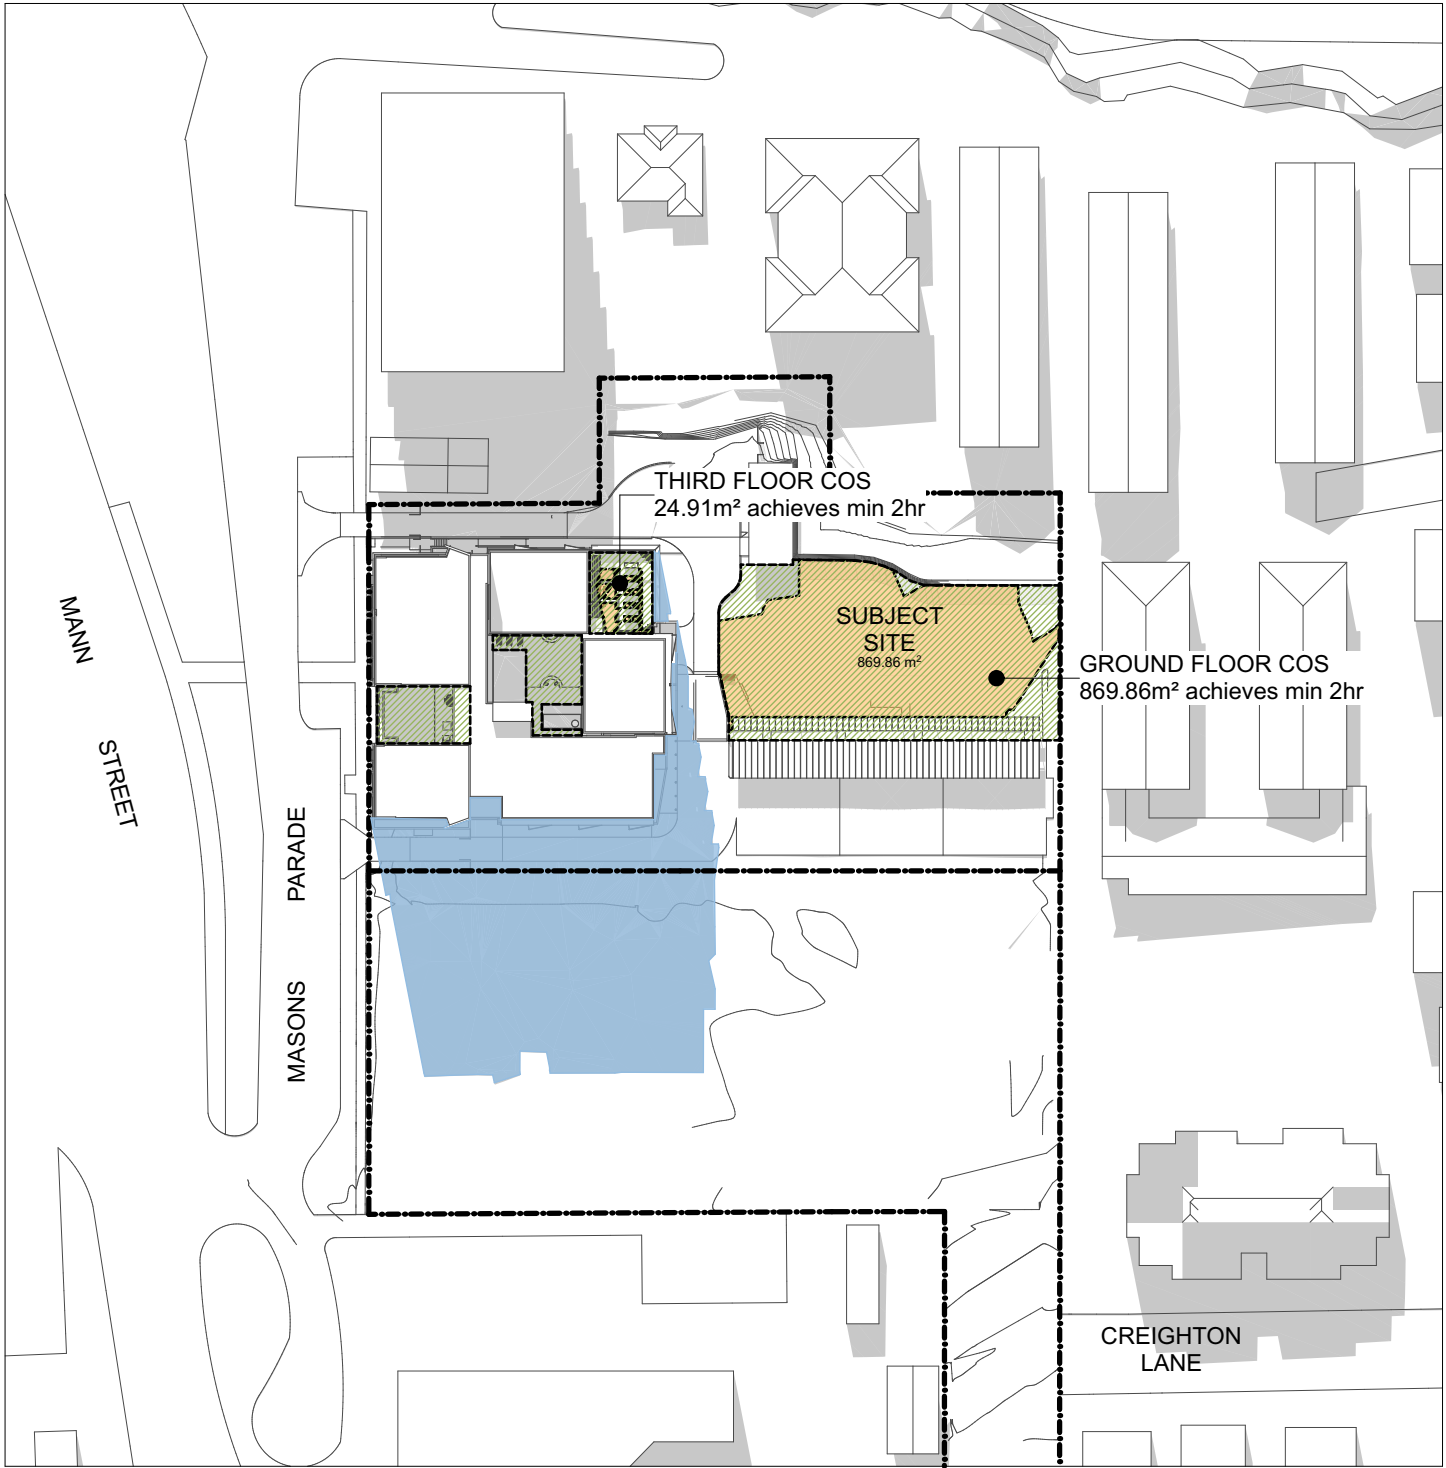

2 | 21 JUN 12pm

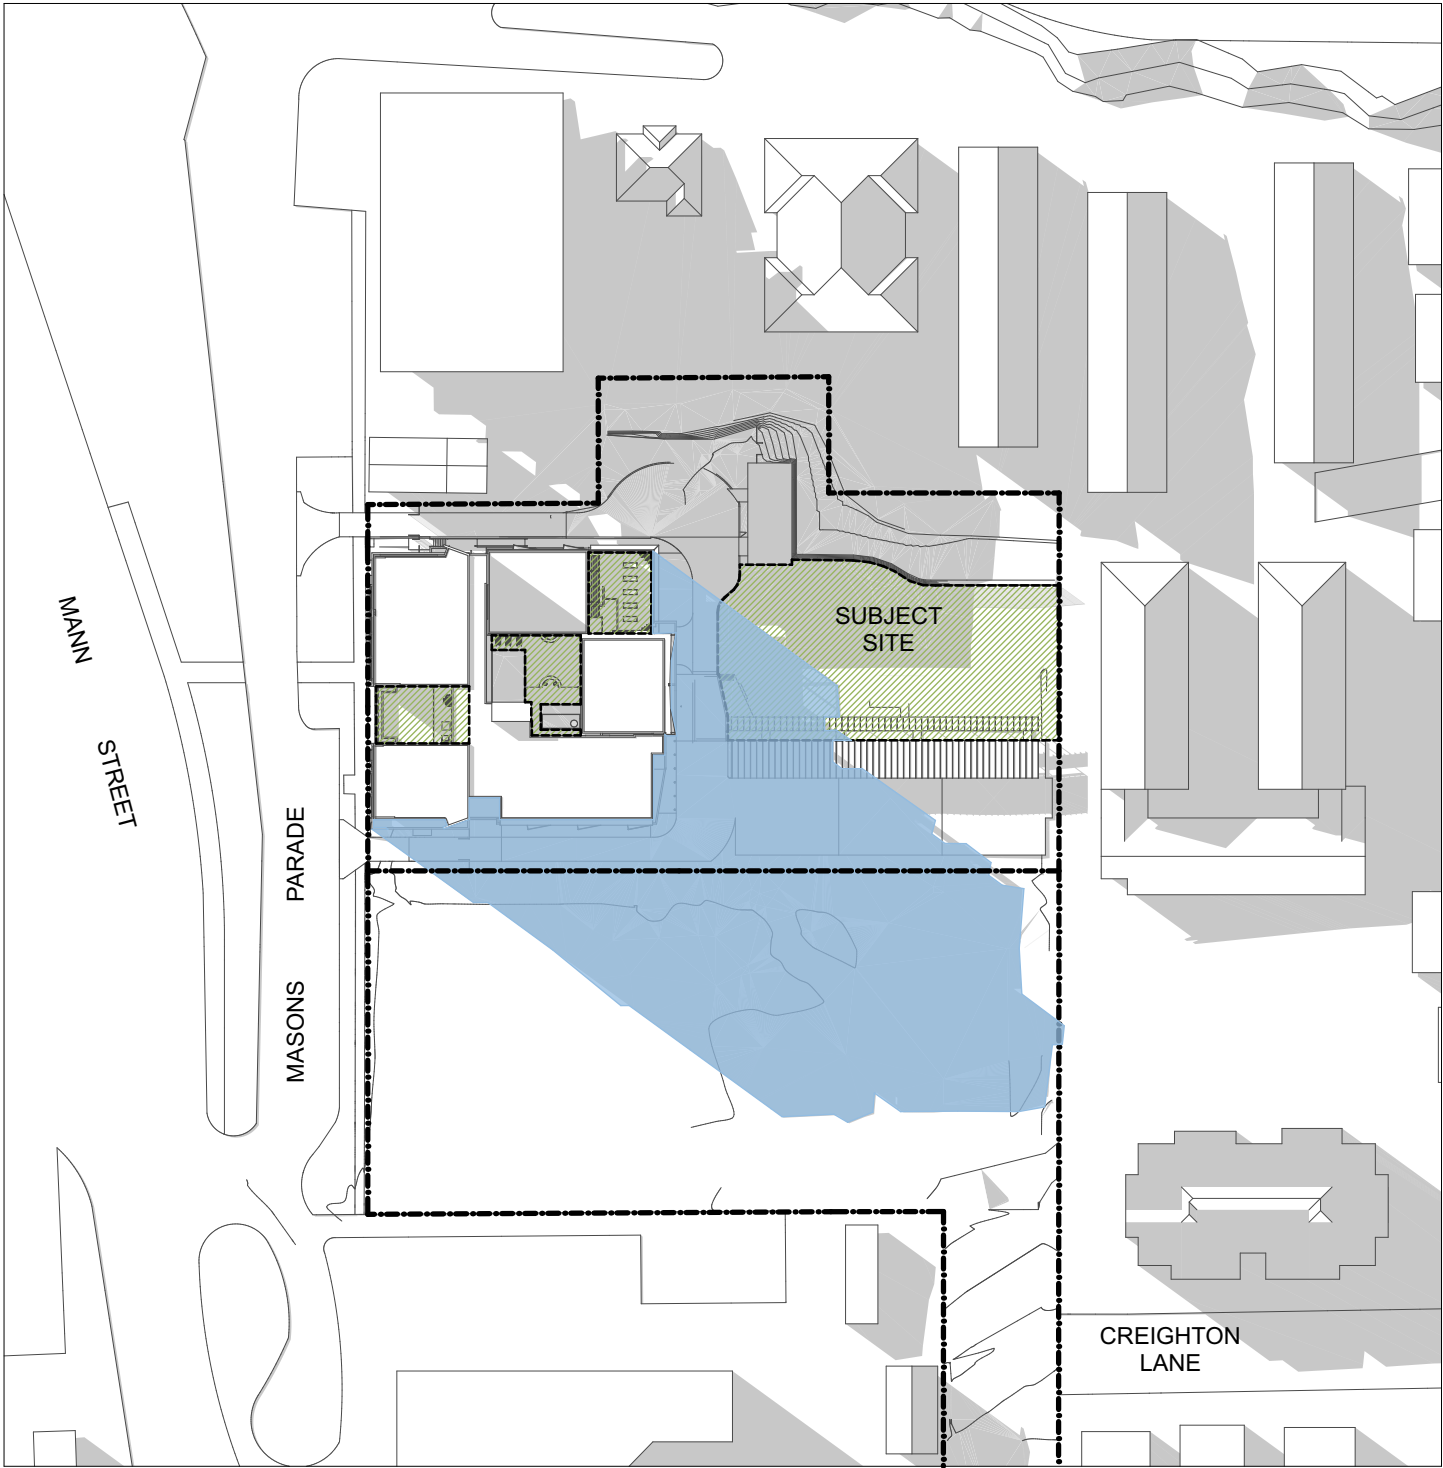

3 | 21 JUN 3pm

Communal open space (m²) required (COS)	1510.25
Communal open space (m²) provided	1578.05
COS 2hr solar access required (m²) min 50% of COS	755.13
COS 2hr solar access provided (m2)	928.02