




NICOLL STREET

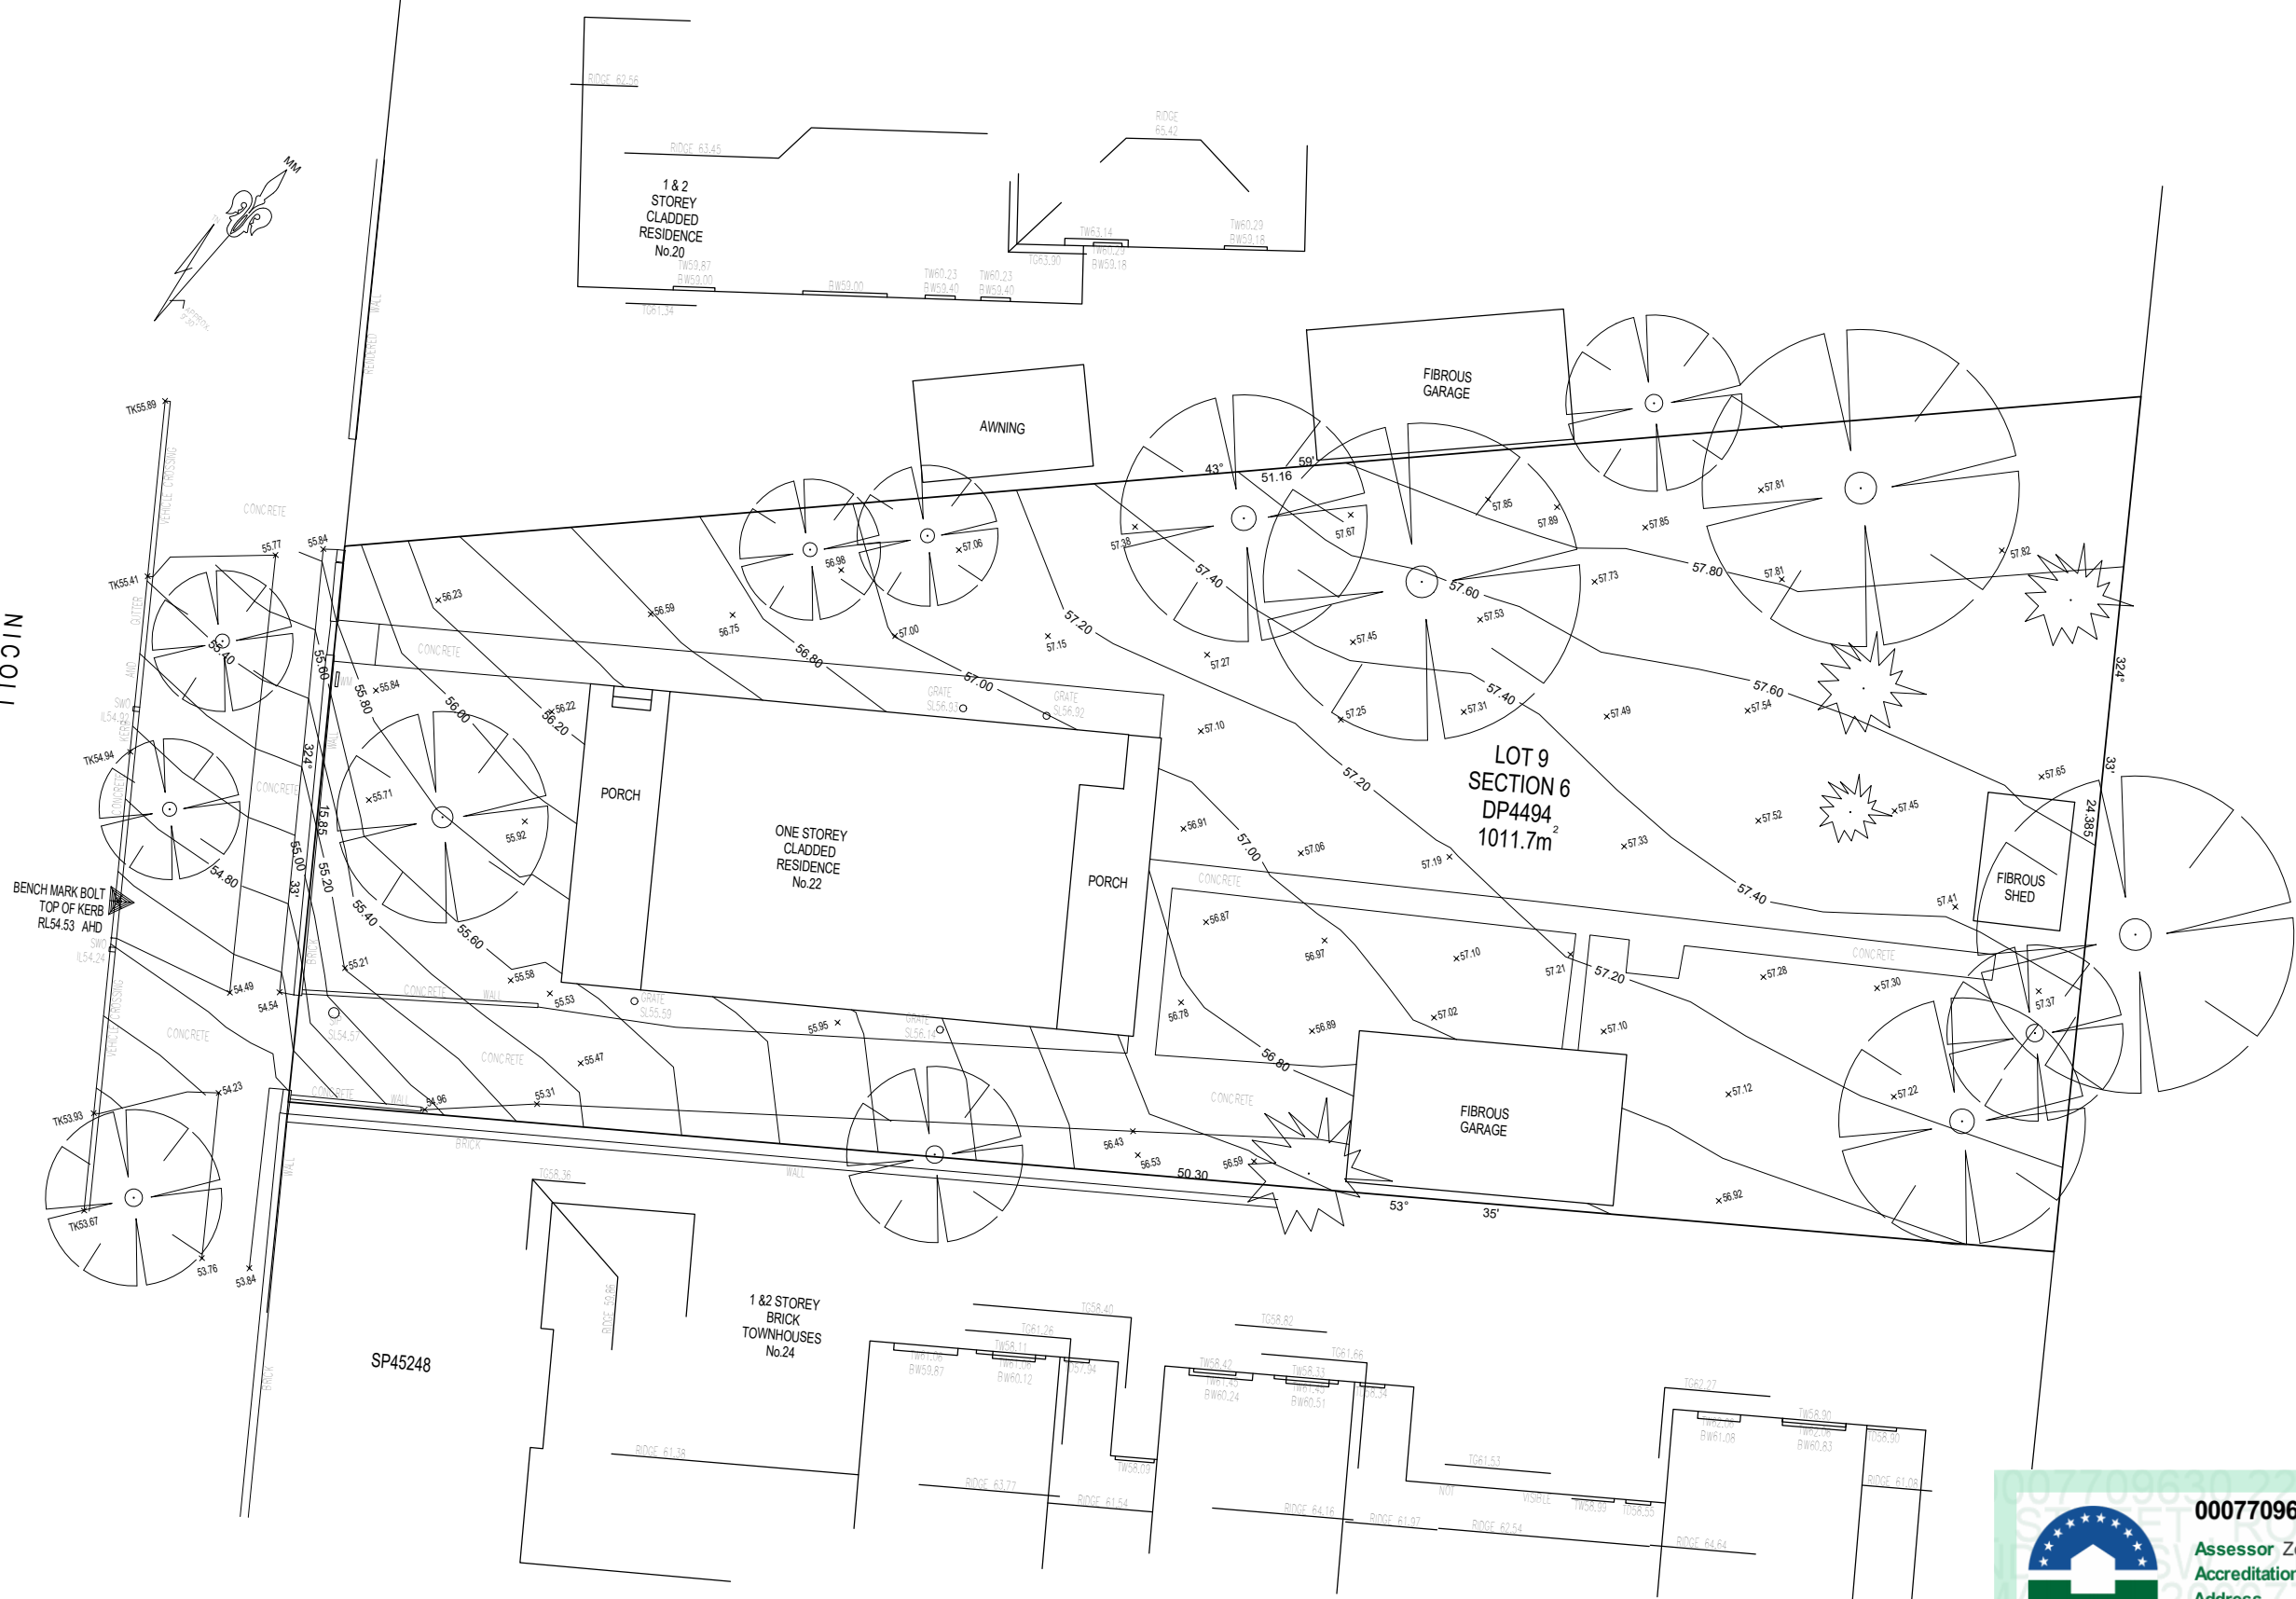

1 SITE SURVEY
1 : 200



0007709630 14 May 2022
Assessor Zoran Cvetkovski
Accreditation No. DMV13/1641
Address
22 Nicoll Street, Roselands ,
NSW , 2196



hstar.com.au

