


01 Site Plan - Existing & Tree Removal
1:200

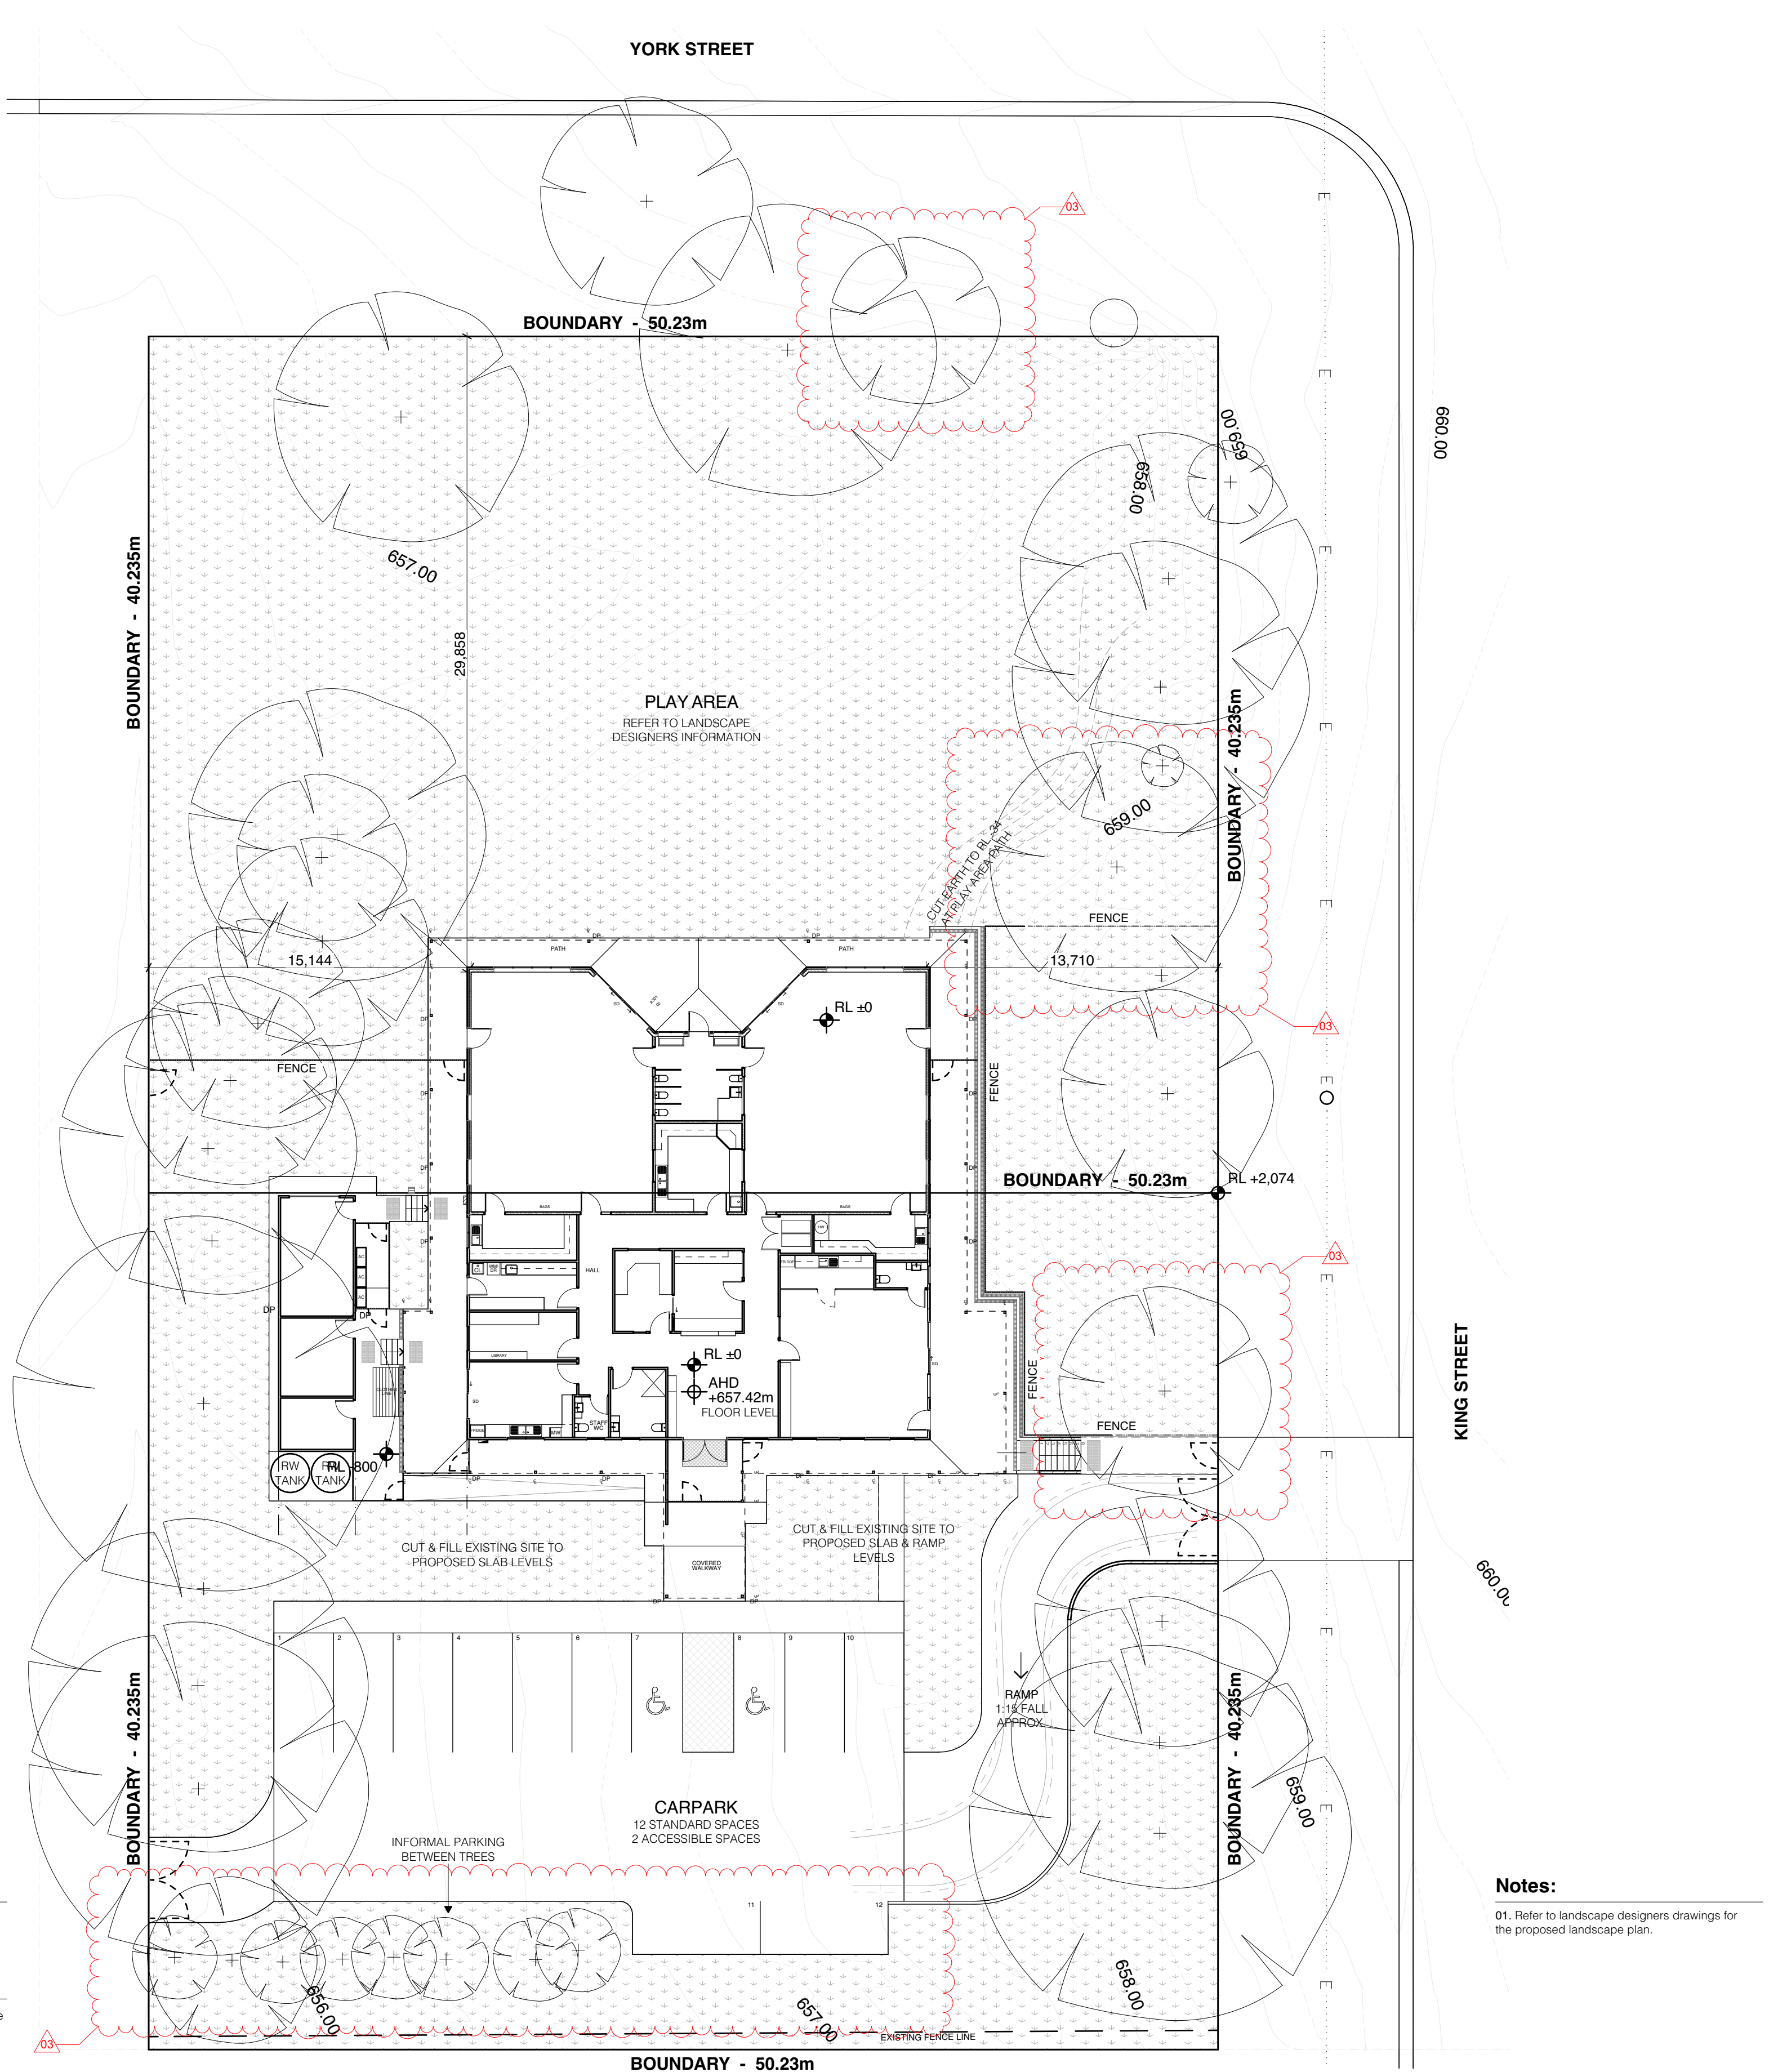

02 Site Plan - Proposed
1:200

Notes:

01. Refer to Landscape Designers drawings for tree analysis and detailed removal information.

Tree Legend:

- Tree to be removed, refer to landscape designers information

Notes:

01. Refer to landscape designers drawings for the proposed landscape plan.