


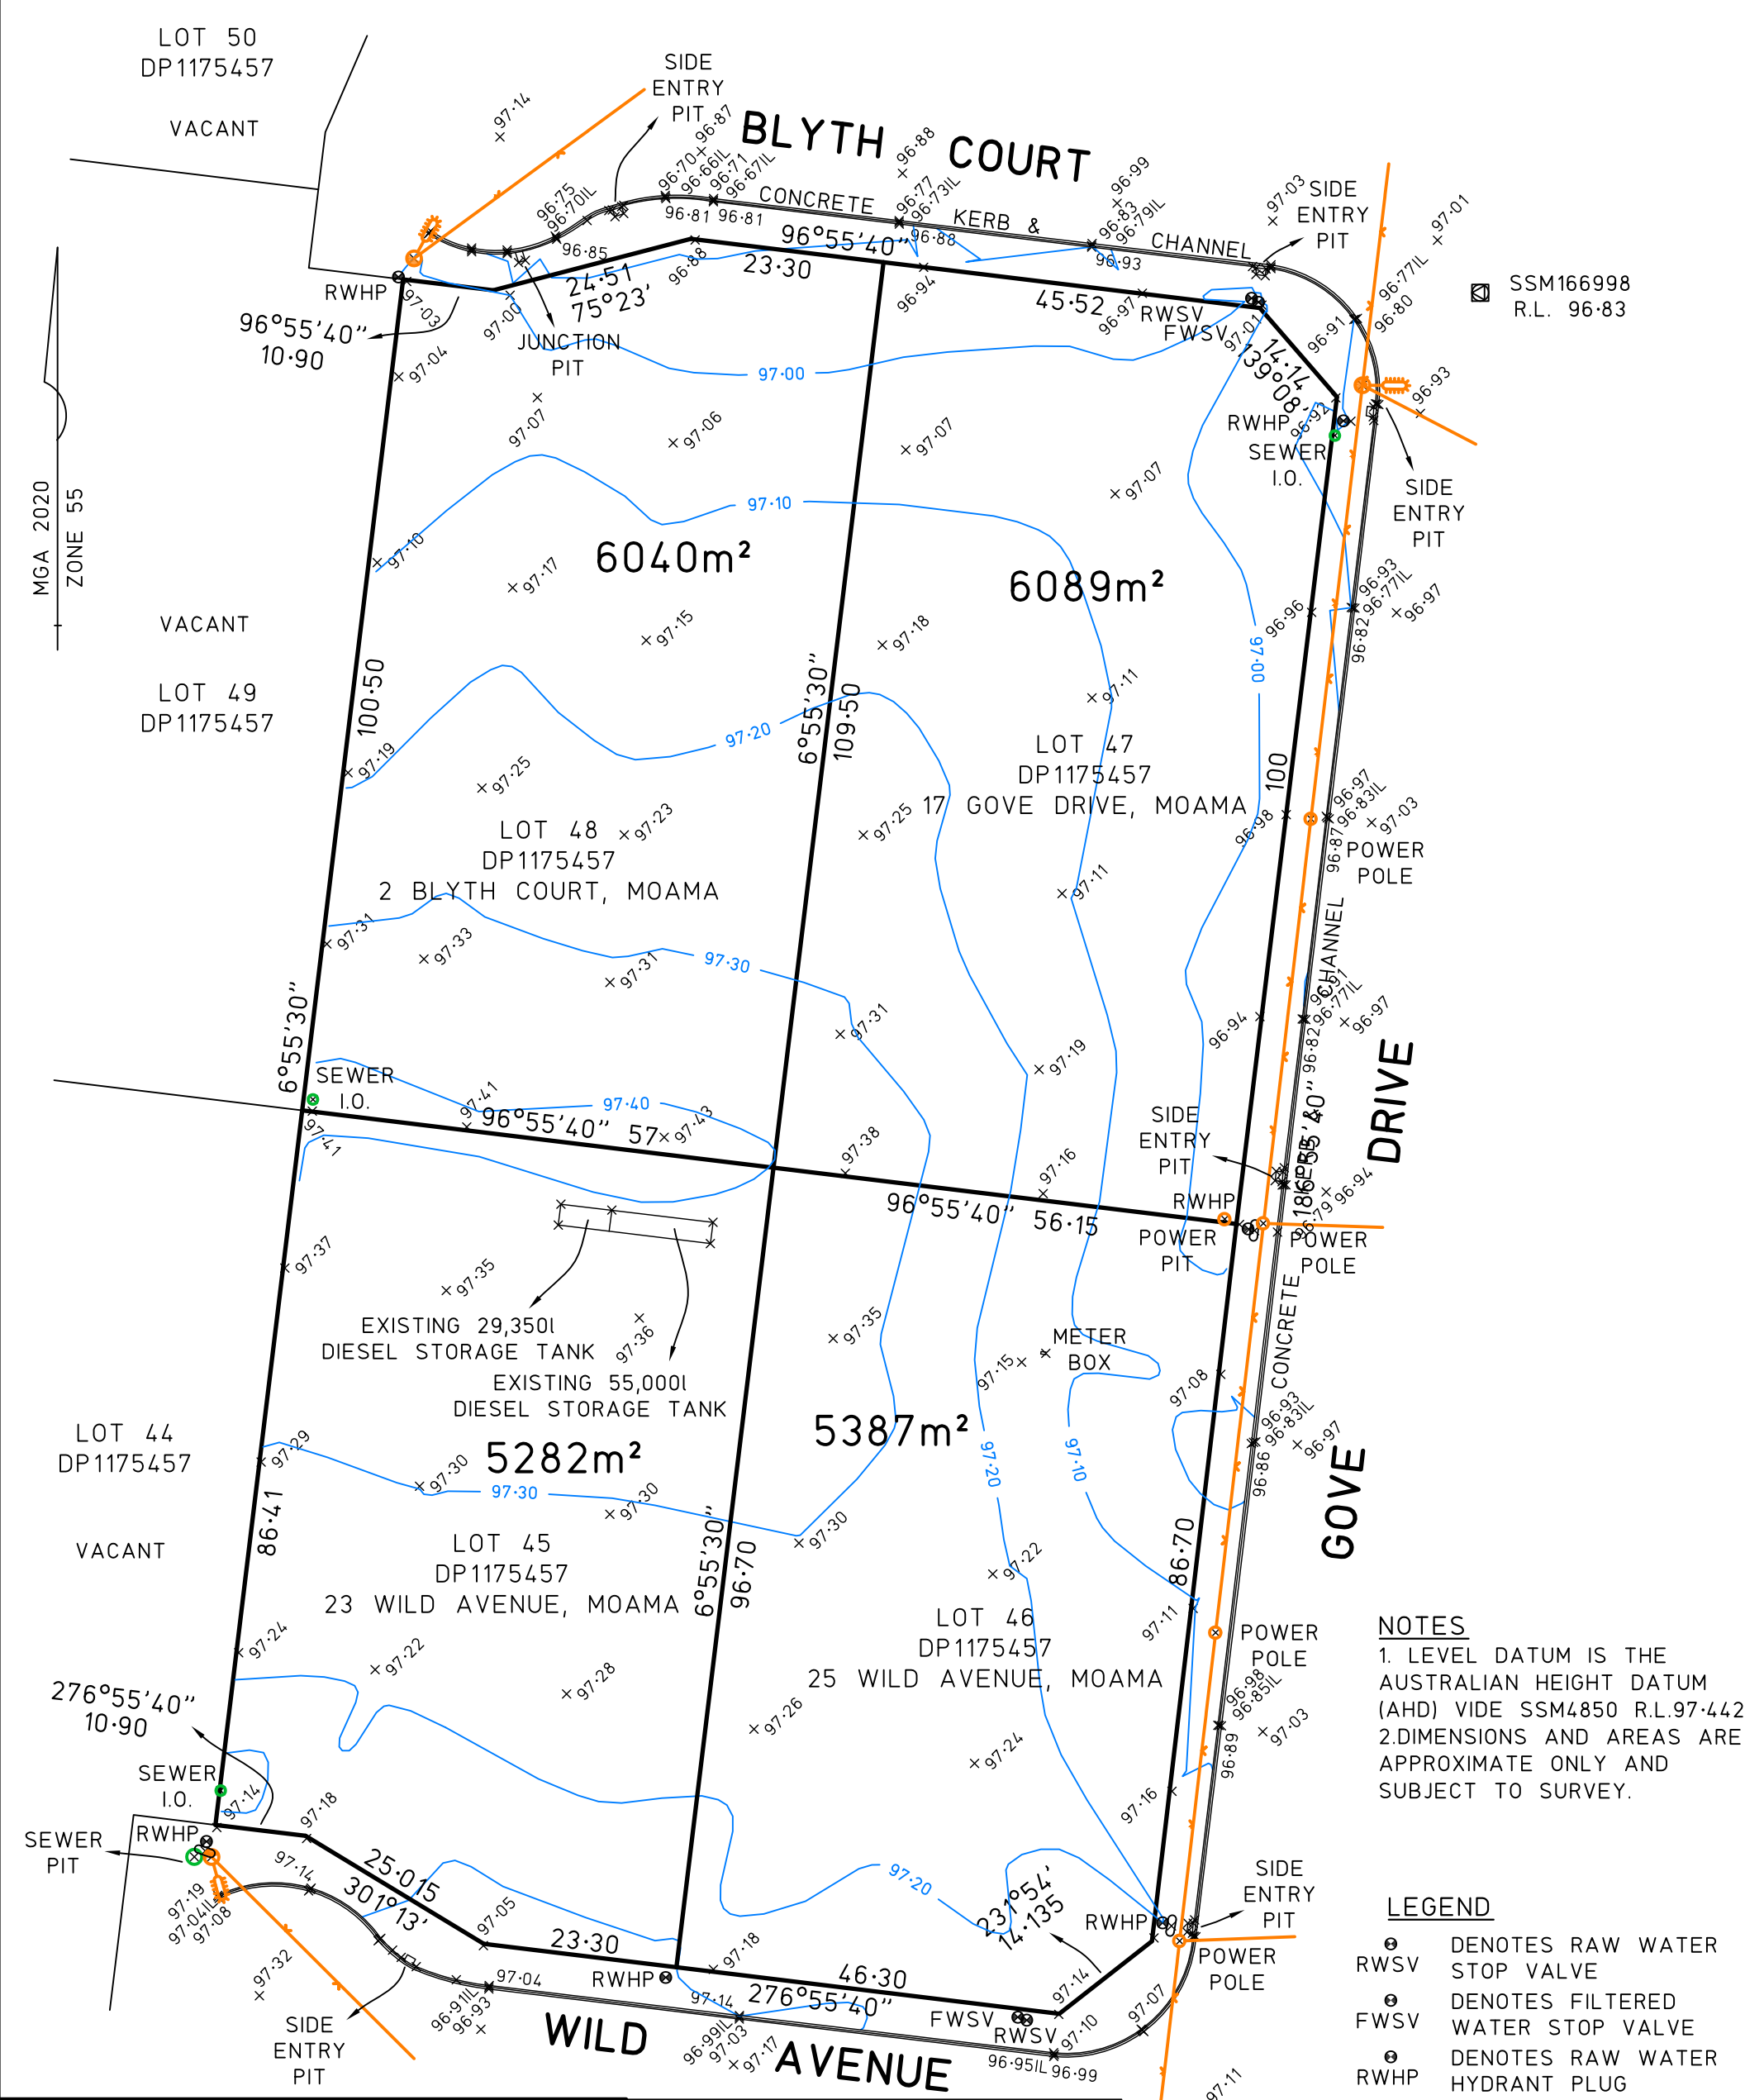

- NOTES**
- 1. LEVEL DATUM IS THE AUSTRALIAN HEIGHT DATUM (AHD) VIDE SSM4850 R.L.97.442
 - 2.DIMENSIONS AND AREAS ARE APPROXIMATE ONLY AND SUBJECT TO SURVEY.

- LEGEND**
- DENOTES RAW WATER STOP VALVE
 - DENOTES FILTERED WATER STOP VALVE
 - DENOTES RAW WATER HYDRANT PLUG
 - DENOTES ELECTRIC LIGHT POLE
 - DENOTES OVERHEAD ELECTRICITY
 - DENOTES COMMUNICATIONS PIT

Licensed Surveyors • Civil Engineers • Irrigation Designers
21 Nish Street, ECHUCA. Ph. (03) 54821699
139 Hogan Street, TATURA. Ph. (03) 58241322

WARNING

BEWARE OF ALL SERVICES

1. THE LOCATION OF ALL SERVICES, WHERE SHOWN ARE APPROXIMATE ONLY

2. ALL AUTHORITIES MUST BE CONTACTED PRIOR TO CONSTRUCTION TO DETERMINE THE EXACT LOCATION OF ALL SERVICES

SCALE OF METRES

7.5 0 15 30

ORIGINAL DRAWING SCALE 1: 750

COPYRIGHT OF THIS DESIGN REMAINS THE PROPERTY OF PLANRIGHT AND MAY NOT BE COPIED OR MODIFIED WITHOUT WRITTEN PERMISSION. © COPYRIGHT 2022

DETAIL SURVEY

PARISH OF TATAILA

COUNTY OF CADELL

LOTS 45-48 (INCL) IN DP1175457

FILE No.	DRAWN	CHECKED	DATE	SHEET NUMBER	VER	SHEET SIZE
S7494	RS	MS	13/7/2022	1 OF 1	2	A3

2	17/2/23	PROPOSED CONCRETE SLAB NOTATION REMOVED	RS	CT
VER	DATE	DETAILS OF AMENDMENTS	DRN	CHK
FILE NAME: S7494_FS1 V2.dwg				