


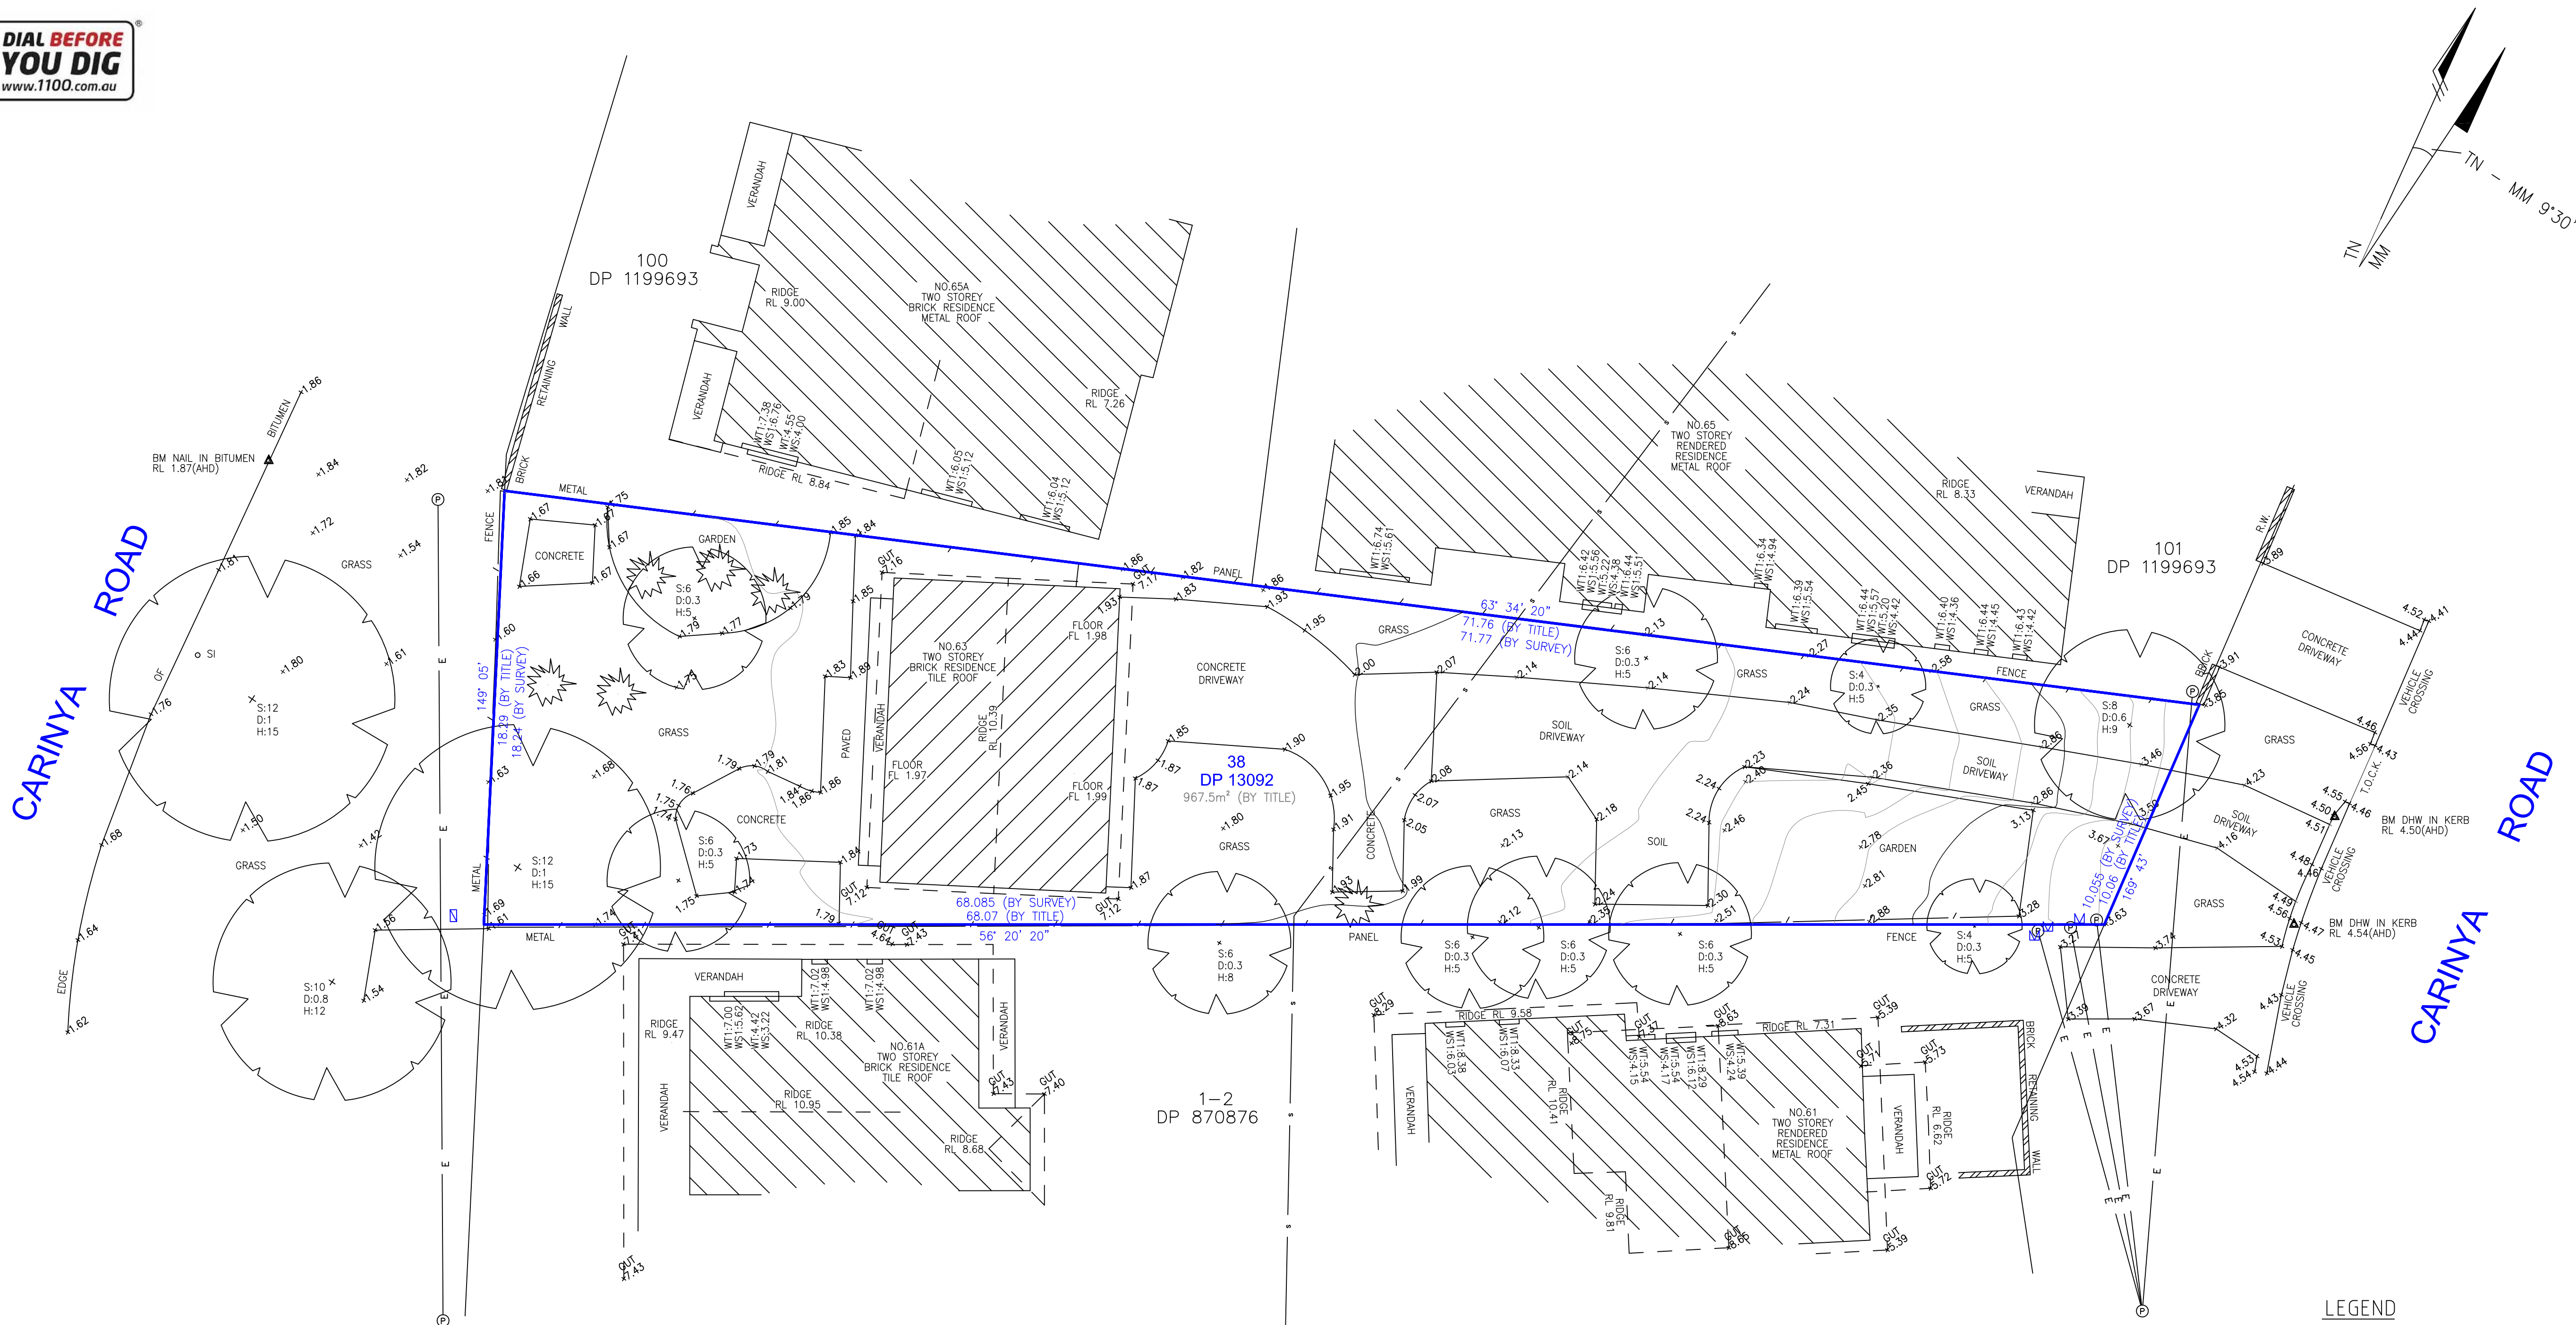

NOTES

NO BOUNDARY SURVEY HAS BEEN UNDERTAKEN. BEARINGS, DIMENSIONS AND AREAS ARE FROM TITLE ONLY AND ARE SUBJECT TO CONFIRMATION BY BOUNDARY SURVEY.

DIMENSIONS SHALL NOT BE OBTAINED BY SCALING THE DETAIL FROM THE DRAWING. SURVEYOR MUST BE CONTACTED IF THERE ARE ANY DISCREPANCIES.

SERVICES SHOWN ARE INDICATIVE ONLY. POSITIONS ARE BASED ON SURFACE INDICATOR(S) LOCATED DURING FIELD SURVEY. CONFIRMATION OF THE EXACT POSITION SHOULD BE MADE PRIOR TO ANY EXCAVATION WORK. OTHER SERVICES MAY EXIST WHICH ARE NOT SHOWN.

LEVELS ARE BASED ON AUSTRALIAN HEIGHT DATUM (A.H.D.) USING MM 10133 R.L. 36.993m.

RIDGE & GUTTERS HEIGHTS HAVE BEEN OBTAINED BY INDIRECT METHOD AND ARE ACCURATE TO ±0.05m

CONTOURS ARE AN INDICATION OF LANDFORM AND SHOULD NOT BE TAKEN IN PREFERENCE TO SPOT LEVELS SHOWN.


CONTOUR INTERVALS 0.2m.

C282040 COVENANT.

LEGEND

- WATER METER
- BENCH MARK
- COMMS PIT

SIP : SEWER INSPECTION POINT
ET : ELECTRICAL TURRET
DHW : DRILL HOLE & WING
T.O.C.K. : TOP OF CONCRETE KERB
H : FIRE HYDRANT
SV : STOP VALVE

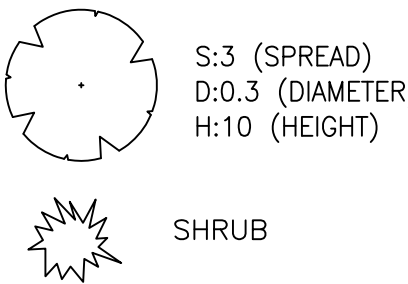

	</
--	--	----