


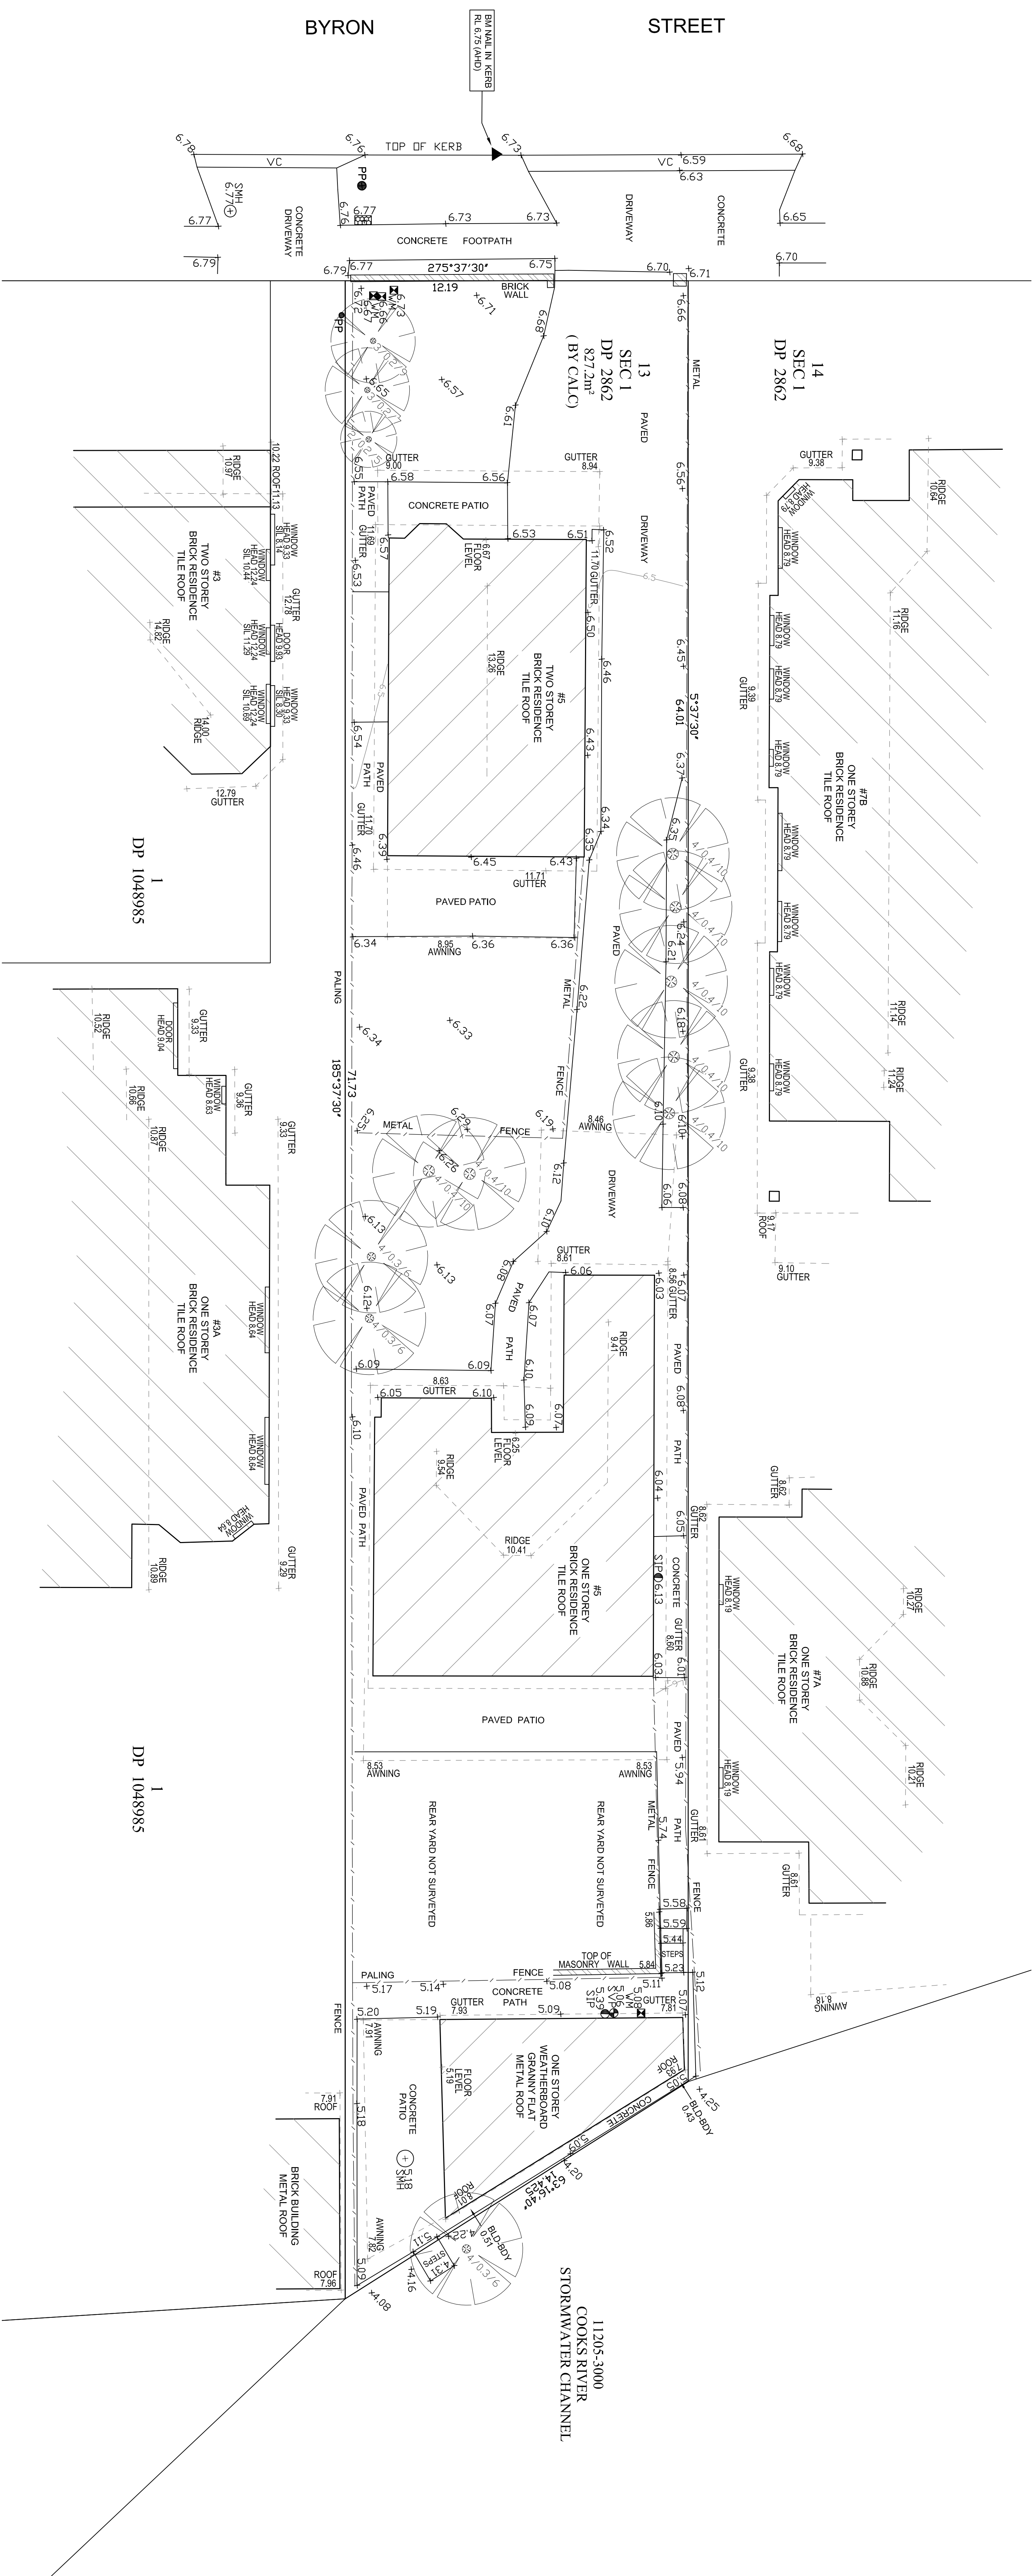


LEGEND

	BENCH MARK
	POWER POLE
	SEWER INSPECTION POINT
	SEWER MANHOLE
	SEWER VENT PIPE
	TELECOM
	DENOTES FREE
	SPREAD/2/RAIN/2/HEIGHT
	WATER METER
	VEHICLE CROSSING


NOTES

- BOUNDARIES HAVE NOT BEEN MARKED
- NO SURVEY OF UNDERGROUND SERVICES HAS BEEN CARRIED OUT. UNDERGROUND SERVICES MAY EXIST THAT ARE NOT SHOWN ON THIS PLAN. THE EXISTENCE OF SUCH SERVICES SHOULD BE DETERMINED BY THE USER OF THIS PLAN. THE USER OF THIS PLAN SHOULD BE AWARE THAT THE CONTOURS ARE INDICATIVE OF TOPOGRAPHY AND CANNOT BE USED TO INTERPRET ELEVATION DATA AT ANY POINT.
- THIS SURVEY IS FOR DESIGN PURPOSES ONLY, AND IS NOT TO BE USED FOR ANY CONSTRUCTION OR FOR ANY OTHER PURPOSE.
- DATA MAY BE CARRIED BY INCOMPLETE MEANS AND IS NOT TO BE USED FOR ANY CONSTRUCTION OR FOR ANY OTHER PURPOSE.
- THE DIMENSIONS ARE APPROXIMATE ONLY, AND ARE NOT TO BE USED FOR ANY CONSTRUCTION OR FOR ANY OTHER PURPOSE.
- THE DIMENSIONS ARE APPROXIMATE ONLY, AND ARE NOT TO BE USED FOR ANY CONSTRUCTION OR FOR ANY OTHER PURPOSE.
- THIS SURVEY IS NOT TO BE USED TO DETERMINE THE LOCATION OF BOUNDARIES.
- THE SURVEY WAS OBTAINED FROM SSM 87022.14, 8729 AND

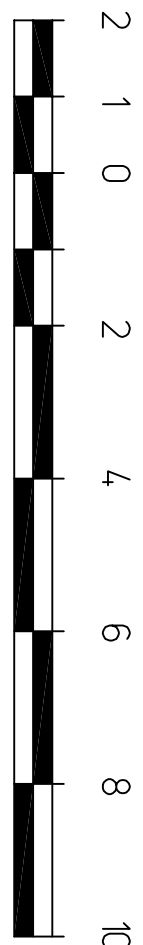

SCALE 1:1000 A.C.

PK Surveys Pty Ltd
PO BOX 96
Carlingbah NSW 14
M: 0415 294 022
F: (02) 4744 2460
E: admin@pksurveys.com.au

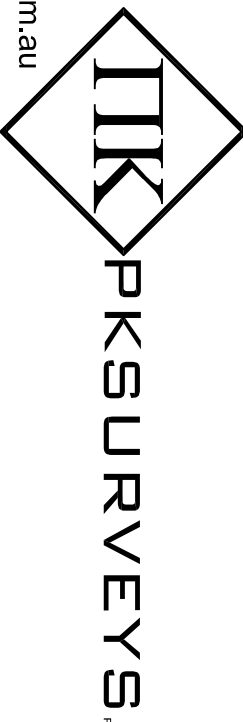

FOR: JAY DESIGN

DATE: 17 FEBRUARY 1968
SCALE: 1:100 @A0
CONTOUR INTERVAL: 100