

SITE INFORMATION
PANEL: KING STREET (I+O)
SUBURB: NEWTOWN
JCD FORMAT: PORTRAIT 50
TYPE: MONOPOLE



- NOTES
1. BOUNDARIES WITHIN THIS FILE HAVE BEEN ADDED FROM DCDB DATA OBTAINED FROM NSW LAND REGISTRY SERVICES AND ARE APPROXIMATE ONLY.
 2. IF POSITION OF THE BOUNDARIES IN RELATION TO THE DESIGN OR EXISTING STRUCTURES, BOUNDARIES MUST BE DETERMINED BY THE SURVEY.
 3. ORIGIN OF LEVELS ON A.H.D. IS TAKEN FROM SSM25355 RL=34.689
 4. ONLY SPOT LEVELS SHOULD BE USED FOR CALCULATIONS OF QUANTITIES WITH CAUTION
 5. KERB LEVELS ARE TO THE TOP OF KERB UNLESS SHOWN OTHERWISE
 6. FLOOR LEVELS SHOWN ARE THRESHOLD LEVELS. NO INVESTIGATION OF INTERNAL FLOOR LEVELS HAS BEEN UNDERTAKEN
 7. NO INVESTIGATION OF UNDERGROUND SERVICES HAS BEEN MADE. ALL RELEVANT AUTHORITIES SHOULD BE NOTIFIED PRIOR TO ANY EXCAVATION ON OR NEAR THE SITE




H	00/00/00	—	00	D	00/00/00	—	00
G	00/00/00	—	00	C	10/11/2021	PLAN UPDATED	00
F	00/00/00	—	00	B	9/11/2021	AERIAL UNDERLAY AND SECTION SCAN UNDERLAY ADDED	001
E	00/00/00	—	00	A	5/11/2021	PRELIMINARY ISSUE	001
Revision	Date	Description	Reference	Revision	Date	Description	Reference



THIS IS THE PLAN REFERRED TO IN MY LETTER DATED:
.....
Registered Surveyor NSW

Client JCDecaux
Drawing title
PLAN OF DETAIL AND LEVELS AT PROPOSED SIGNAGE
LOCATION -KING STREET, NEWTOWN

datum
AHD
site Area
N/A
LGA
INNER WEST
reference
number
51561 001DT
scale
1:200
date of survey
3/11/2021
SHEET
OF 2
1

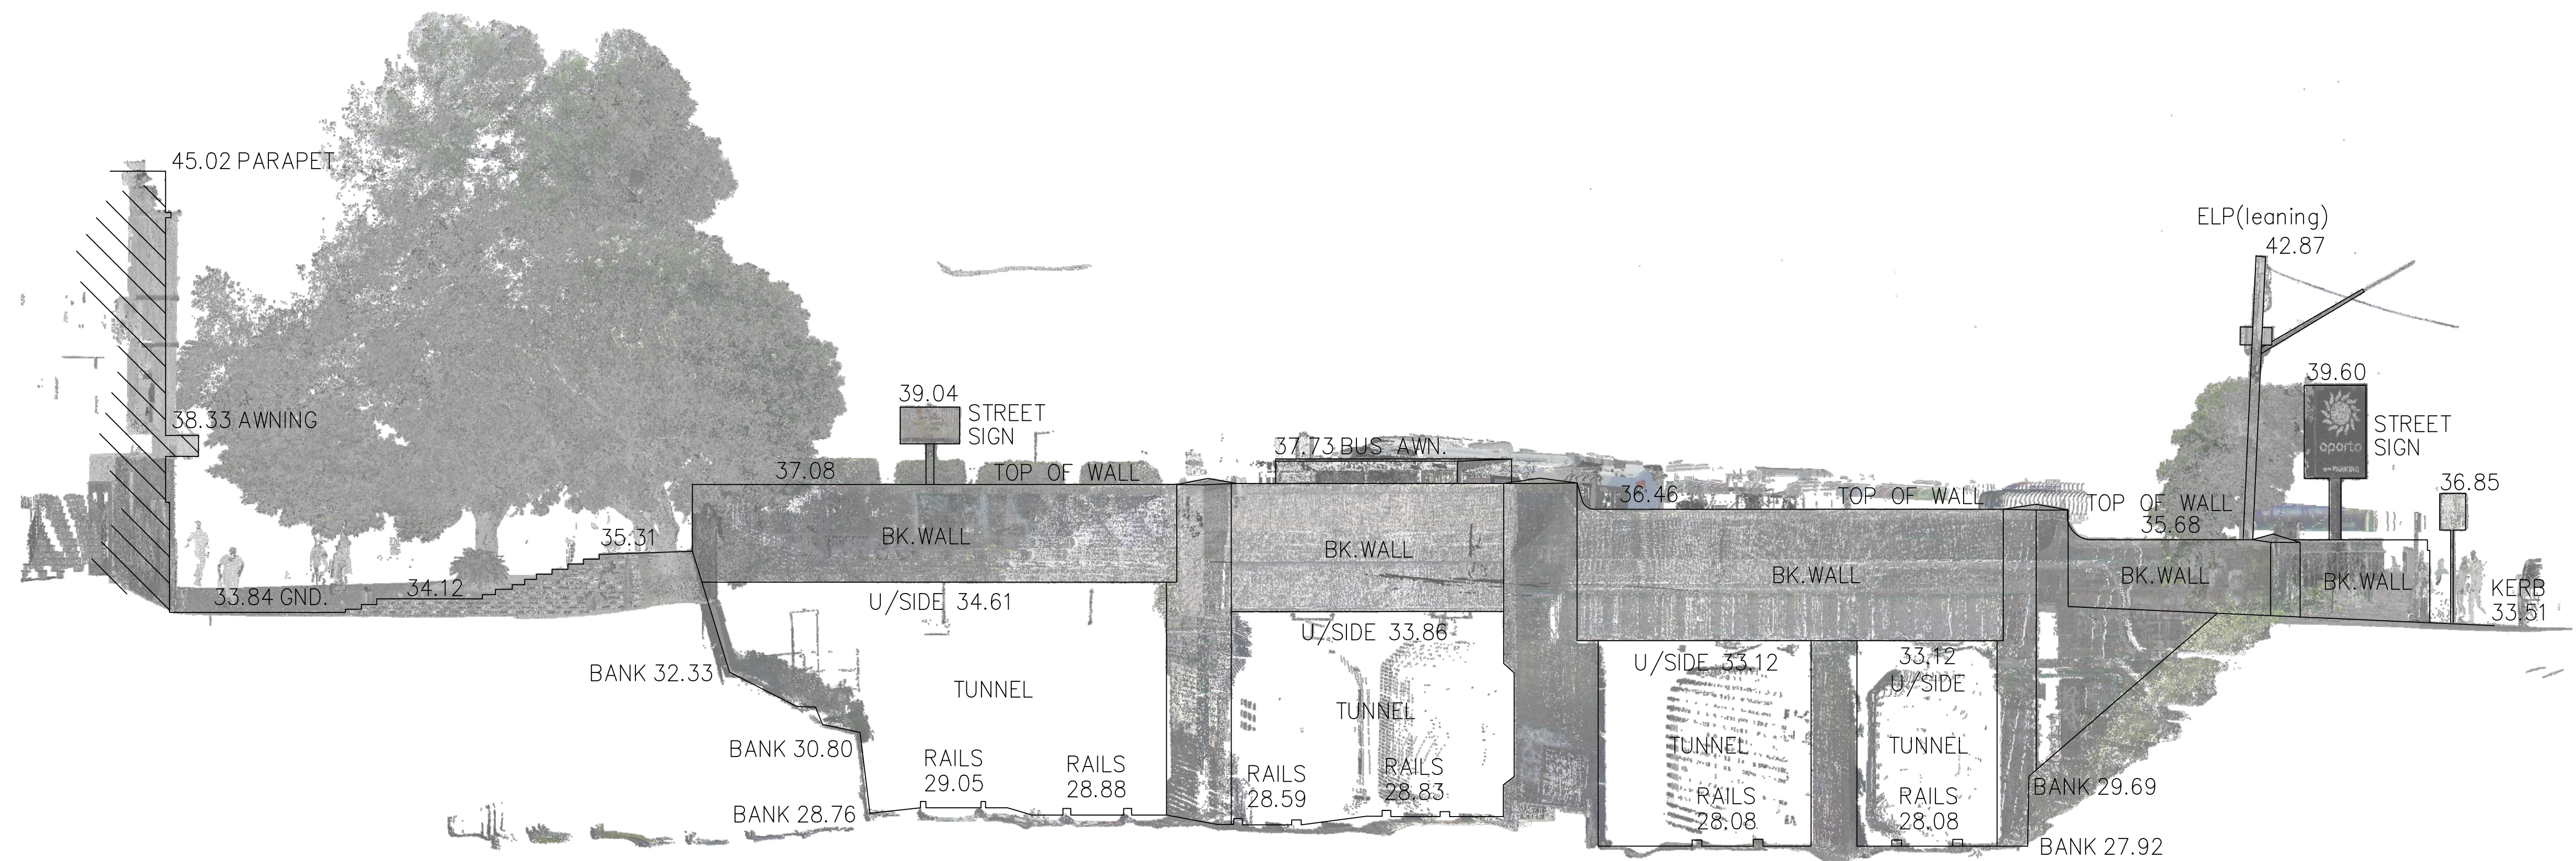

VIEW N-E



VIEW S-E



SCALE 1:200 @ A1

H	00/00/00	—	00	D	00/00/00	—	00
G	00/00/00	—	00	C	10/11/2021	PLAN UPDATED	00
F	00/00/00	—	00	B	9/11/2021	AERIAL UNDERLAY AND SECTION SCAN UNDERLAY ADDED	001
E	00/00/00	—	00	A	5/11/2021	PRELIMINARY ISSUE	001
Revision	Date	Description	Reference	Revision	Date	Description	Reference



THIS IS THE PLAN REFERRED TO IN MY LETTER DATED: _____
Registered Surveyor NSW

Client JCDecaux
Drawing title
PLAN OF DETAIL AND LEVELS AT PROPOSED SIGNAGE
LOCATION -KING STREET, NEWTOWN

datum	AHD	reference	number	51561 001DT
site Area	N/A	scale	1:100	date of survey
LGA	INNER WEST	@A1	3/11/2021	
		SHEET	2	2